


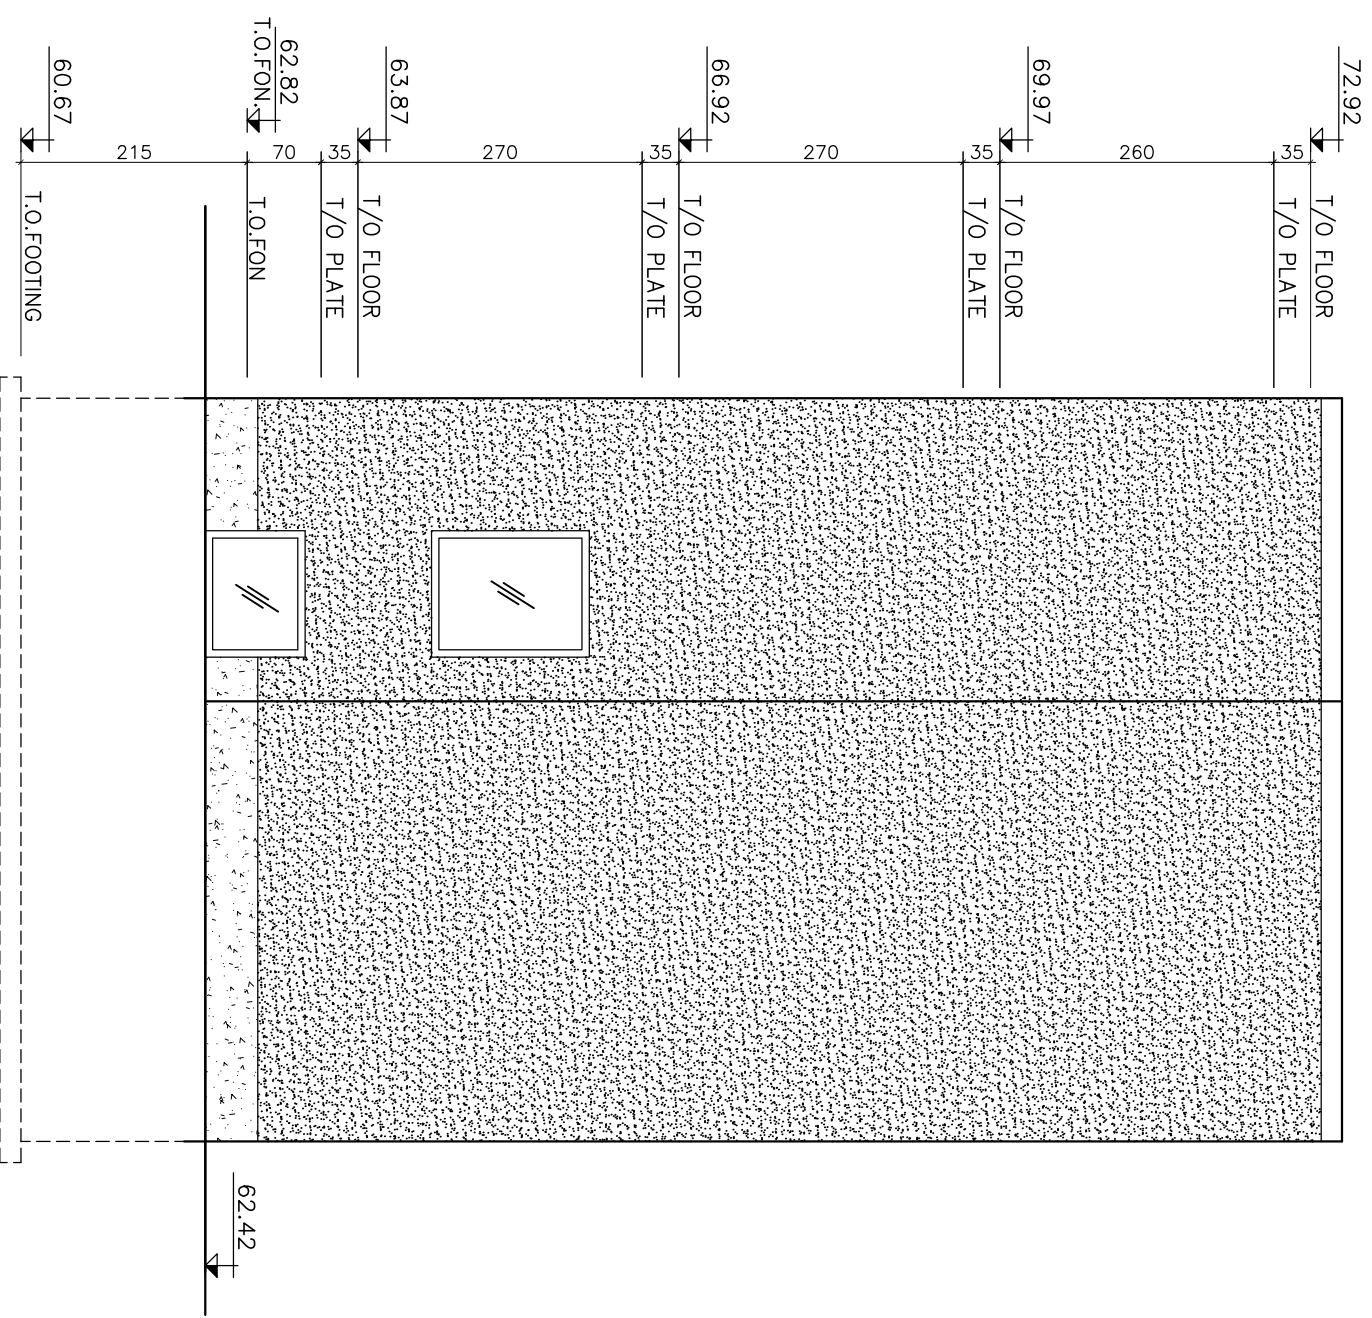

FRONT ELEVATION

Sc. 1/100




REAR ELEVATION

Sc. 1/100

2	REVISION	9 OCT. 2021
1	REVISION	
project name		

61 PINEHURST AVE.
OTTAWA

drawn	PEWMAN GHAFARI	drawing no
consultant		
project no.		A06
2021-001		

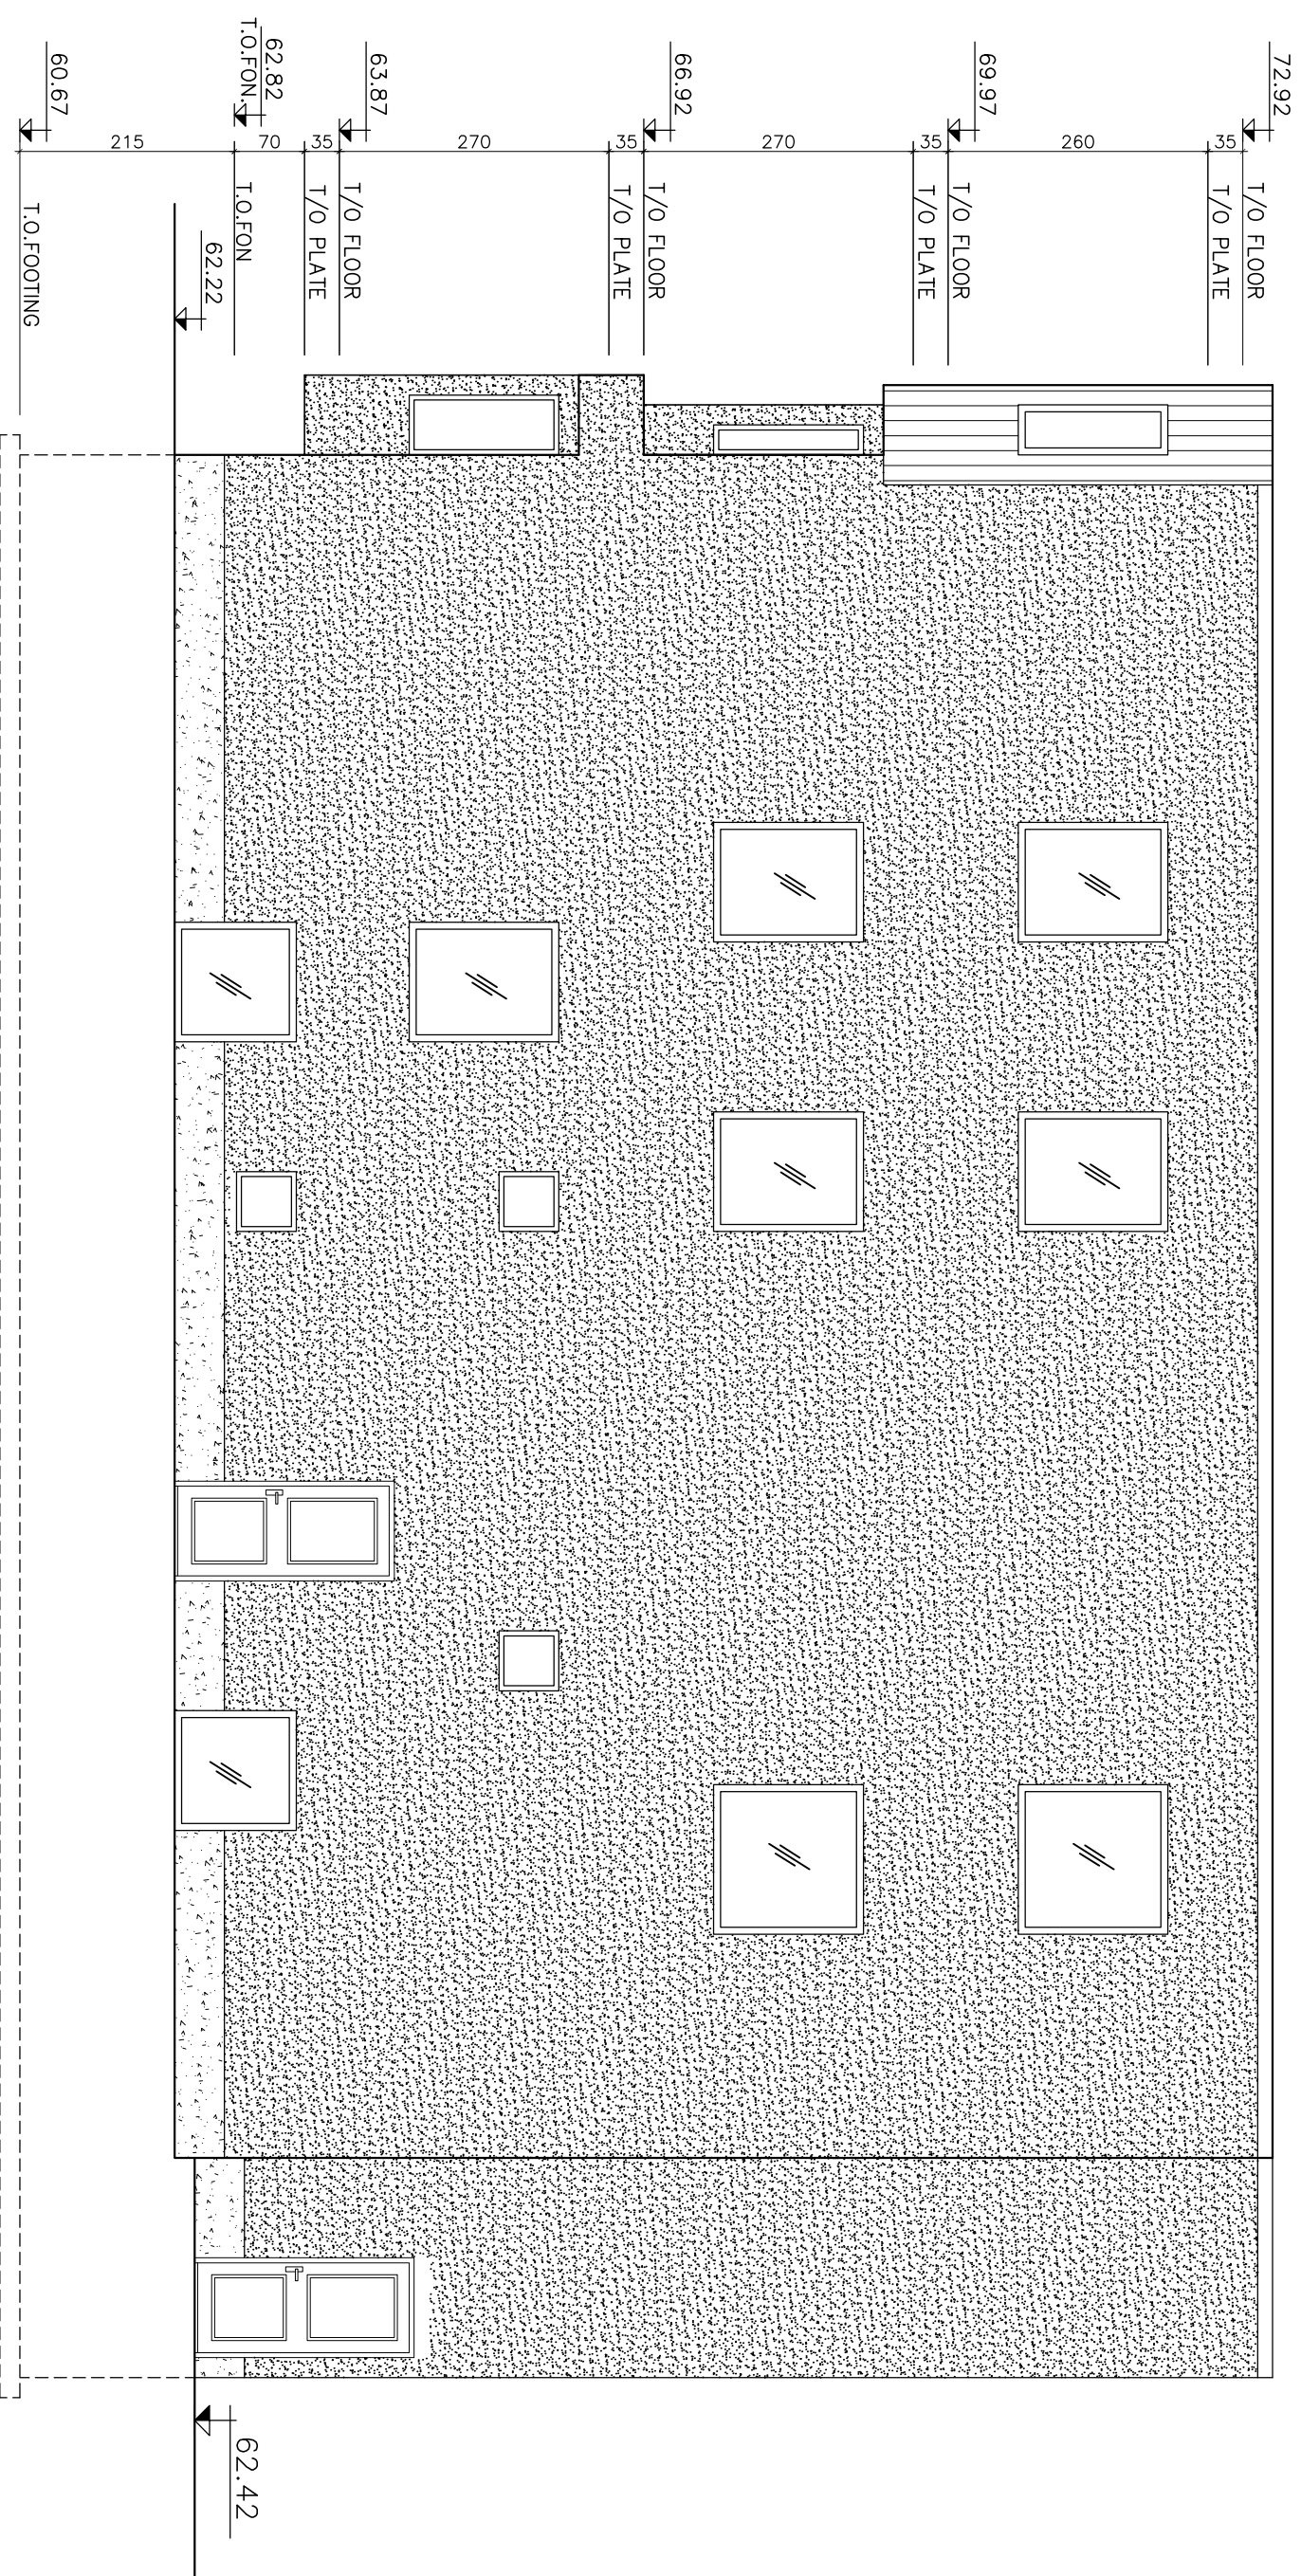

RIGHT ELEVATION


Sc. 1/100

2	REVISION	9 OCT. 2021
1	REVISION	
project name		

project name


61 PINEHURST AVE.
OTTAWA

drawn	PEWMAN GHAFARI	drawing no
consultant		
project no.		A07
2021-001		

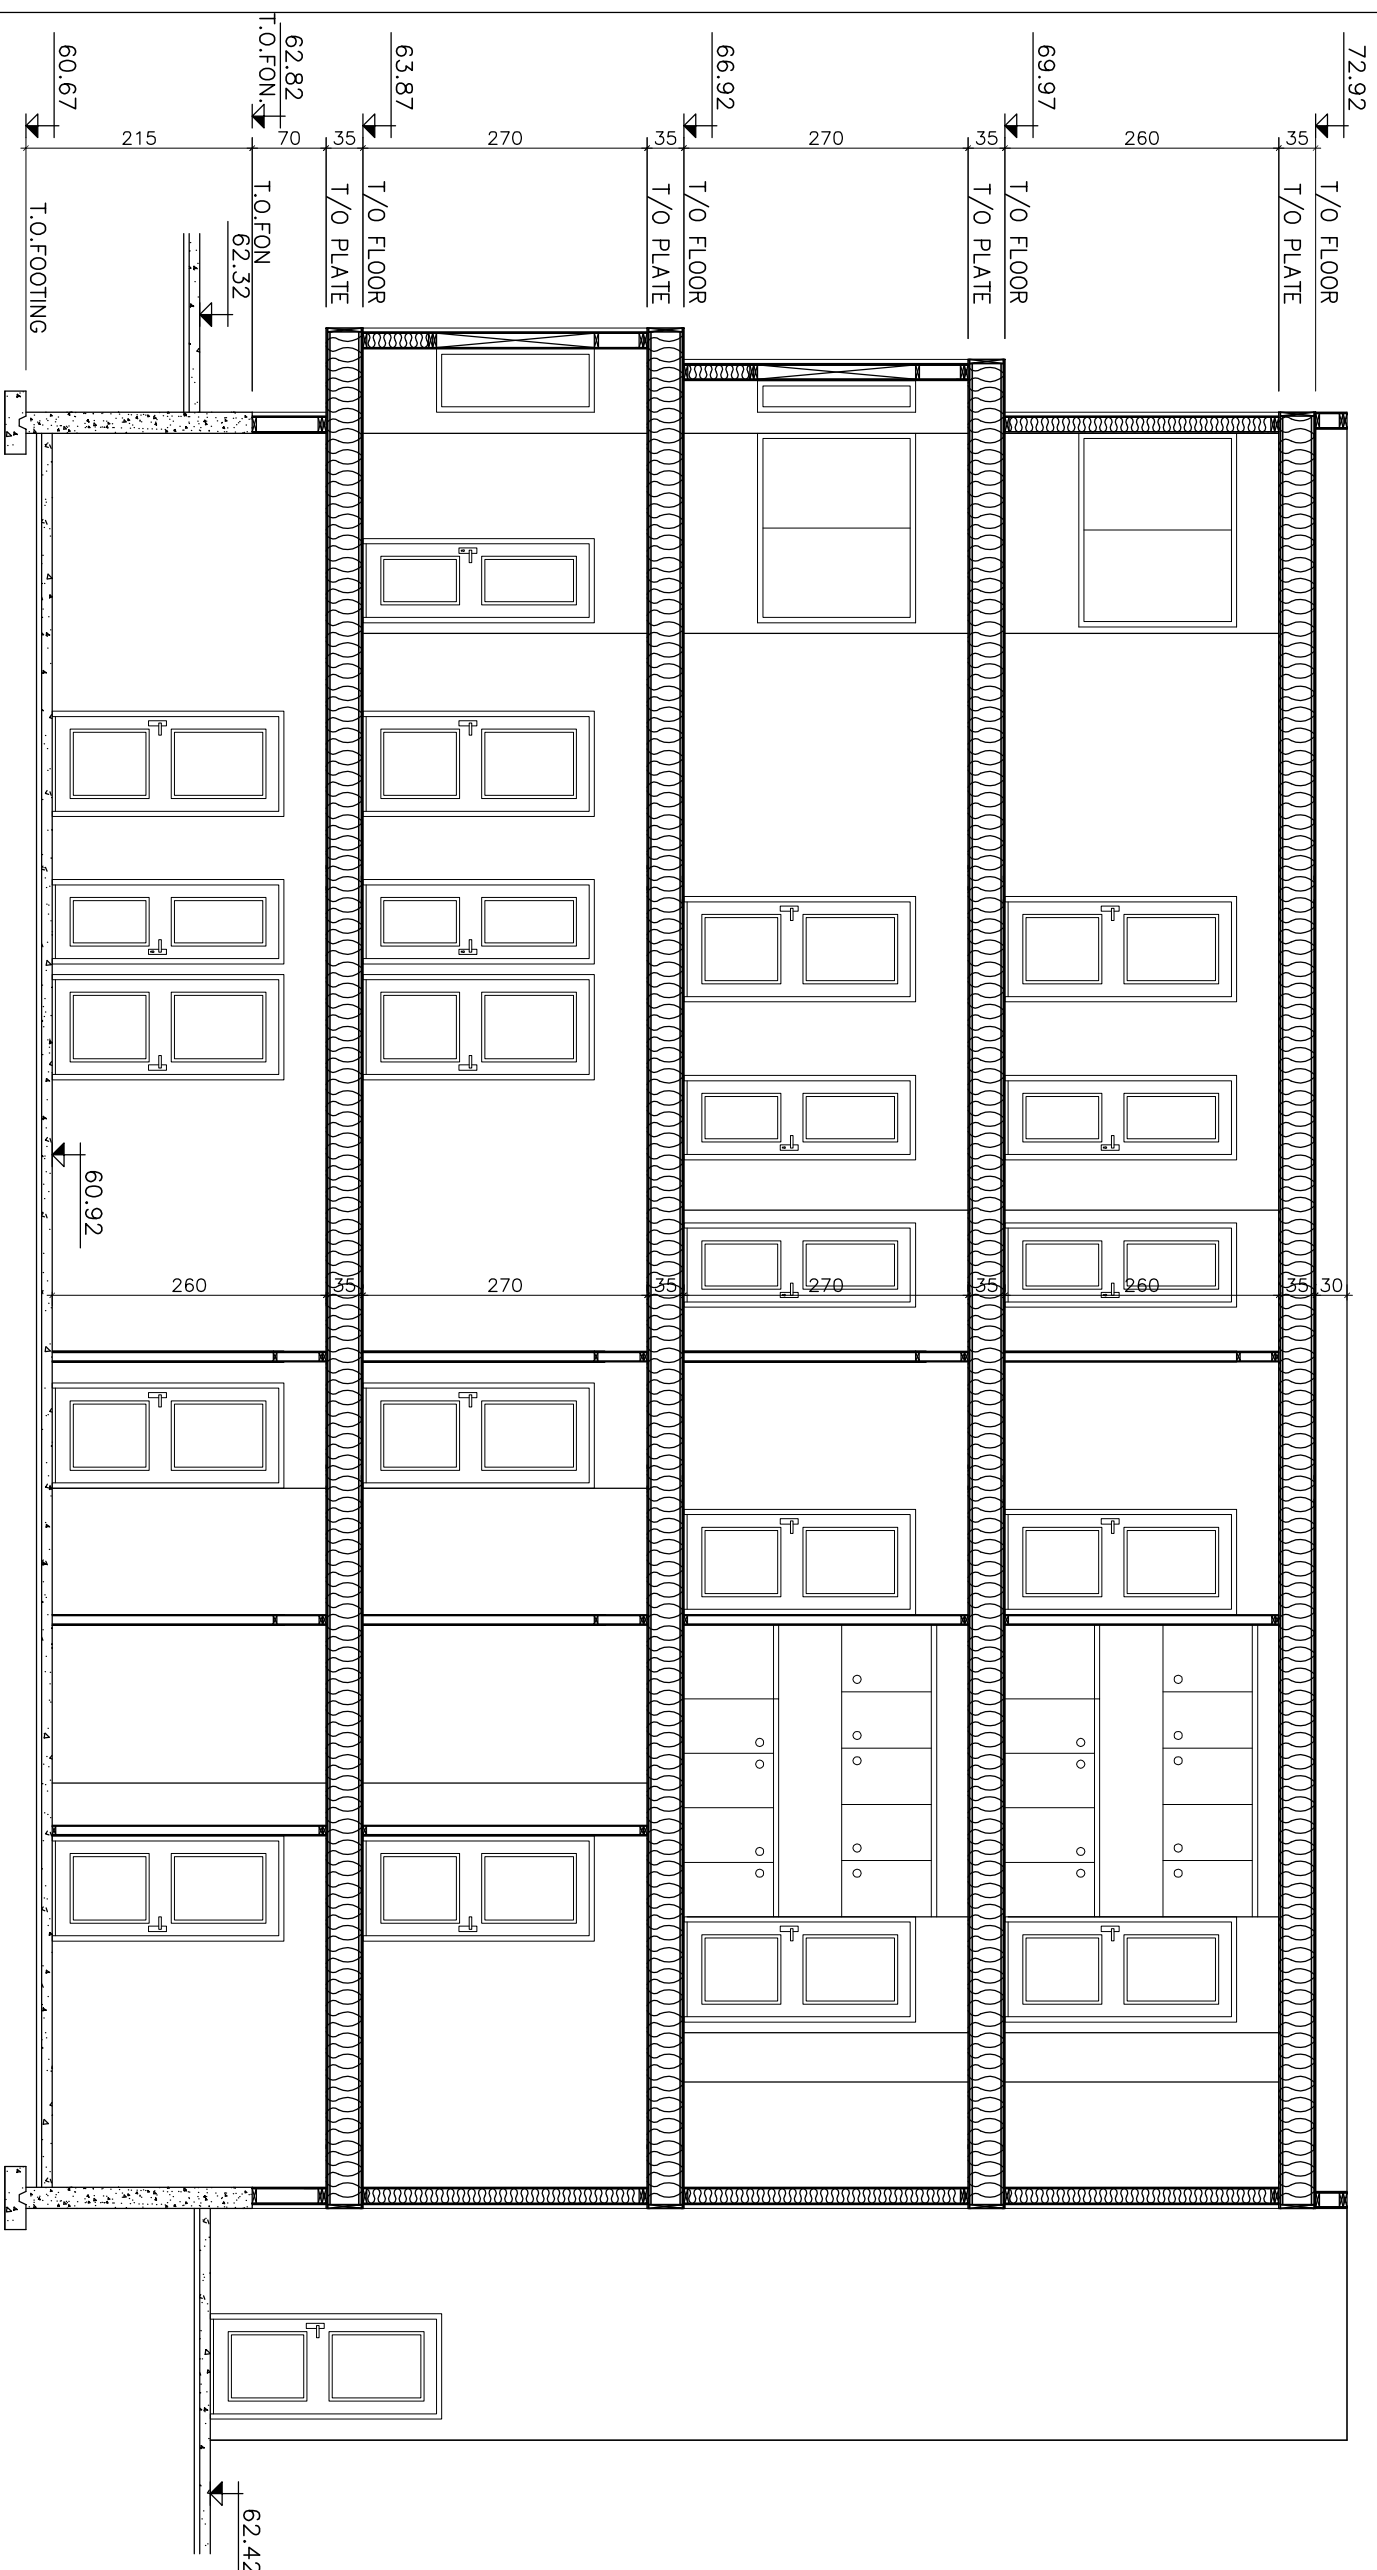

SECTION A-A

Sc. 1/100

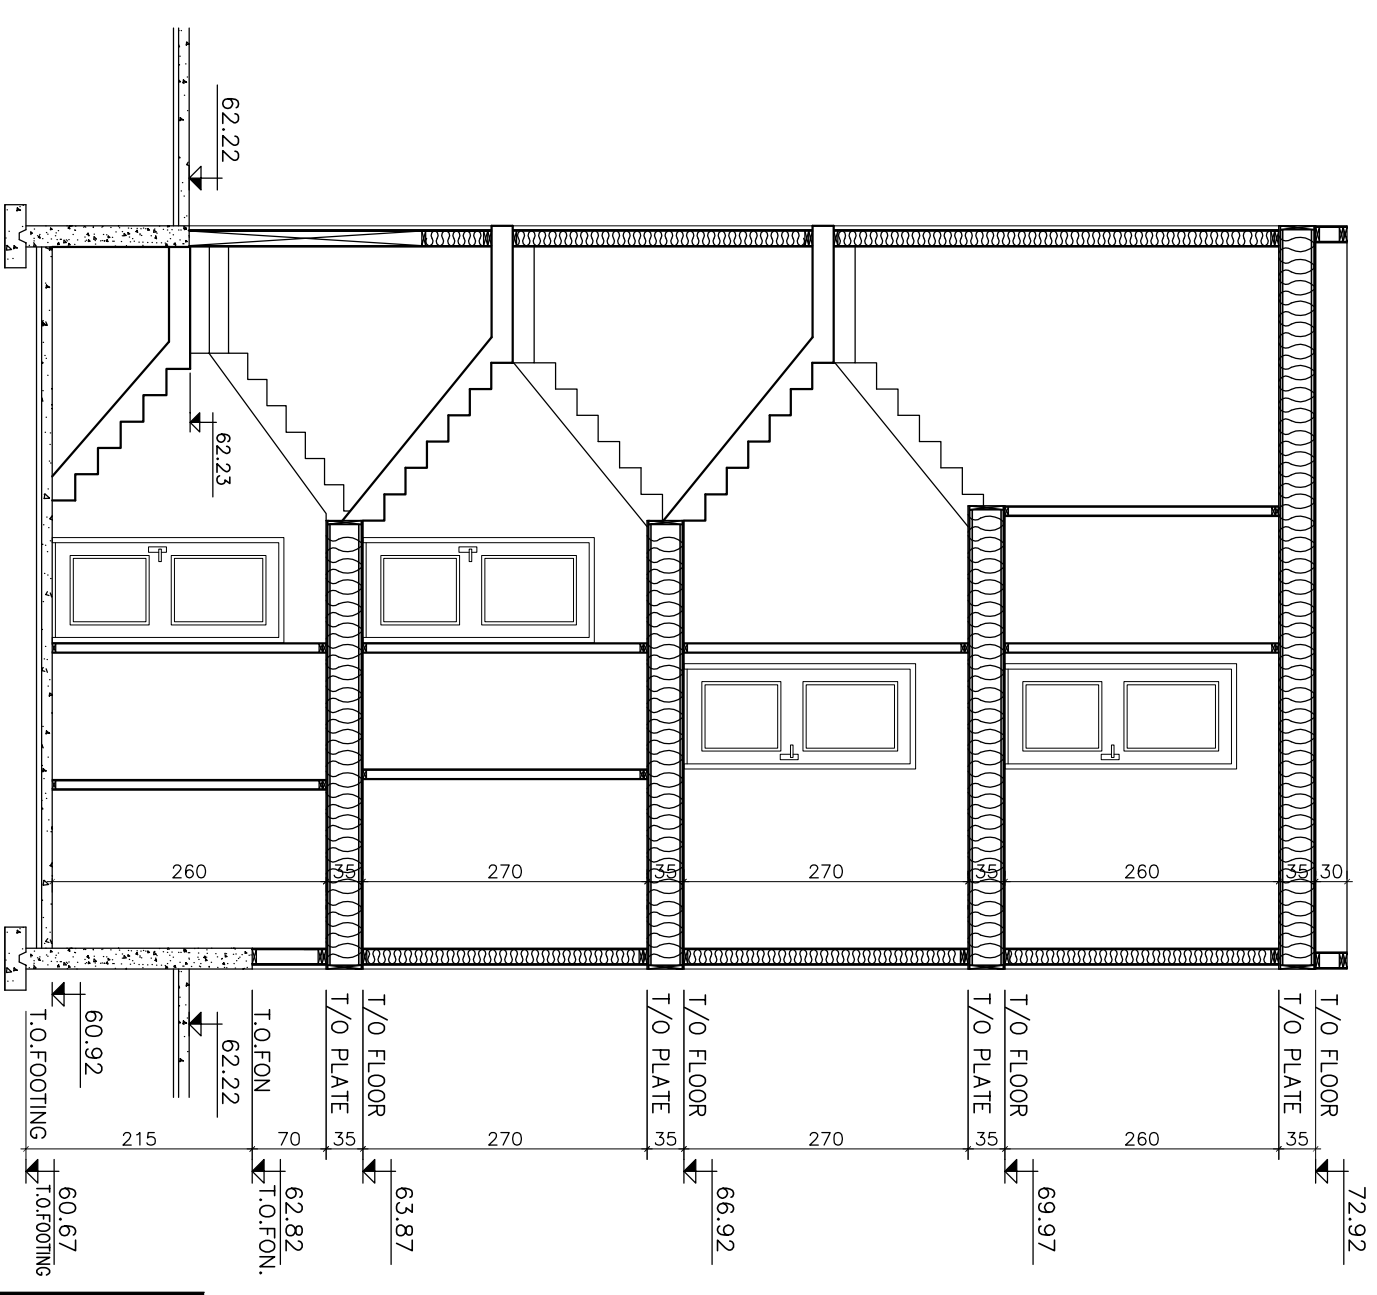

SECTION B-B

Sc. 1/100

[illegible]

project name

61 PINEHURST AVE.
OTTAWA

drawn	PEWMAN GHAFARI	drawing no
consultant		
project no.		A09
2021-001		