

2 NORTH ELEVATION  
A-200 1 : 75



1 SOUTH ELEVATION  
A-200 1 : 75

GENERAL NOTES - ELEVATIONS

1. ALL SEALANTS TO MATCH ADJACENT MASONRY / FIBER CEMENT SURFACE.
2. REFER TO SPECIFICATIONS FOR EXACT PRODUCT INFORMATION FOR ALL EXTERIOR FINISHES.
3. MECHANICAL LOUVERES SHOWN FOR REFERENCE. COORD. w/ MECHANICAL DRAWINGS.
4. LIGHT FIXTURES SHOWN FOR REFERENCE. COORD. w/ ELECTRICAL DRAWINGS.

LEGEND - MATERIALS

- 1 PREFINISHED METAL CLADDING  
BY: VICHREST A0300  
COLOUR: DEEP GREY 55174
- 2 PREFINISHED METAL CLADDING  
BY: VICHREST A0300  
COLOUR: LIGHT GREY
- 3 BRICK MASONRY  
BY: VICHREST A0300  
COLOUR: RED
- 4 MASONRY  
BY: VICHREST A0300  
COLOUR: LIGHT GREY
- 5 FIBRE CEMENT PANELS  
BY: VICHREST A0300  
COLOUR: CHARCOAL
- 6 ALUMINUM & GLASS GUARDRAIL
- 7 HYBRID WINDOWS & PATIO DOORS  
COLOUR: CHARCOAL
- 8 GARAGE DOOR  
c/w FROSTED GLASS PANELS  
COLOURS: CHARCOAL
- 9 DOUBLE DOOR AT GARAGE ROOM  
c/w FROSTED GLASS PANELS  
COLOURS: CHARCOAL
- 10 PREFINISHED METAL FLASHING  
COLOUR TO MATCH ADJACENT SIDING COLOUR
- 11 EXTERIOR LIGHTING  
REFER TO ELECTRICAL
- 12 CONCRETE PAVING
- 13 METAL GUARDRAIL

LEGEND - ELEVATIONS

- OPERABLE WINDOW [CASEMENT]
- OPERABLE WINDOW [SINGLE HUNG]

No.	Date	Émis pour / Object
5	2021-06-15	60% REVIEW
7	2021-08-20	60% REVIEW
8	2021-09-16	COORDINATION
9	2021-10-22	SITE PLAN CONTROL RESPONSE

Ingénieur / Engineer  
(Civil / Civil)

Ingénieur / Engineer  
(Mechanical & Electrical) / Mécanicien & Électrique

Ingénieur / Engineer  
(Structure / Structure)

Client / Client

Architecte / Architect

Collectif d'architectes

figuri

190 Somerset St W #205  
Ottawa ON K1P 0A4  
T: 613 695-6122  
www.figuri.ca

©2016

Conception et droit de l'auteur. Il ne peut être reproduit pour quelque intention ou usage que ce soit, si ce n'est à titre d'échantillon avec l'approbation de la signature et de l'estampe originale.

This drawing is subject to copyright. It is not to be reproduced for any purpose or by any means, and may only be used if it bears an original stamp and signature.

Ontario Association of Architects

ROBERTO CAMPOS  
LICENCE  
7401

Contractor shall verify all information and dimensions on site and immediately report any errors or omissions to the architect.

Project / Project

THREE STOREY APARTMENT BUILDING

244 Fountain Place  
Ottawa, ON

Title / Titre

NORTH AND SOUTH ELEVATIONS

Dessiné par / Drawn by: JW No. projet / Project number: 1749

Vérifié par / Verified by: MD No. dessin / Drawing number: 9

Echelle / Scale: As indicated

Date de création du dessin / Drawing creation date: 01/09/12

Project / Project

THREE STOREY APARTMENT BUILDING

244 Fountain Place  
Ottawa, ON

Title / Titre

NORTH AND SOUTH ELEVATIONS


Dessiné par / Drawn by: JW No. projet / Project number: 1749

Vérifié par / Verified by: MD No. dessin / Drawing number: 9

Echelle / Scale: As indicated

Date de création du dessin / Drawing creation date: 01/09/12

A-200

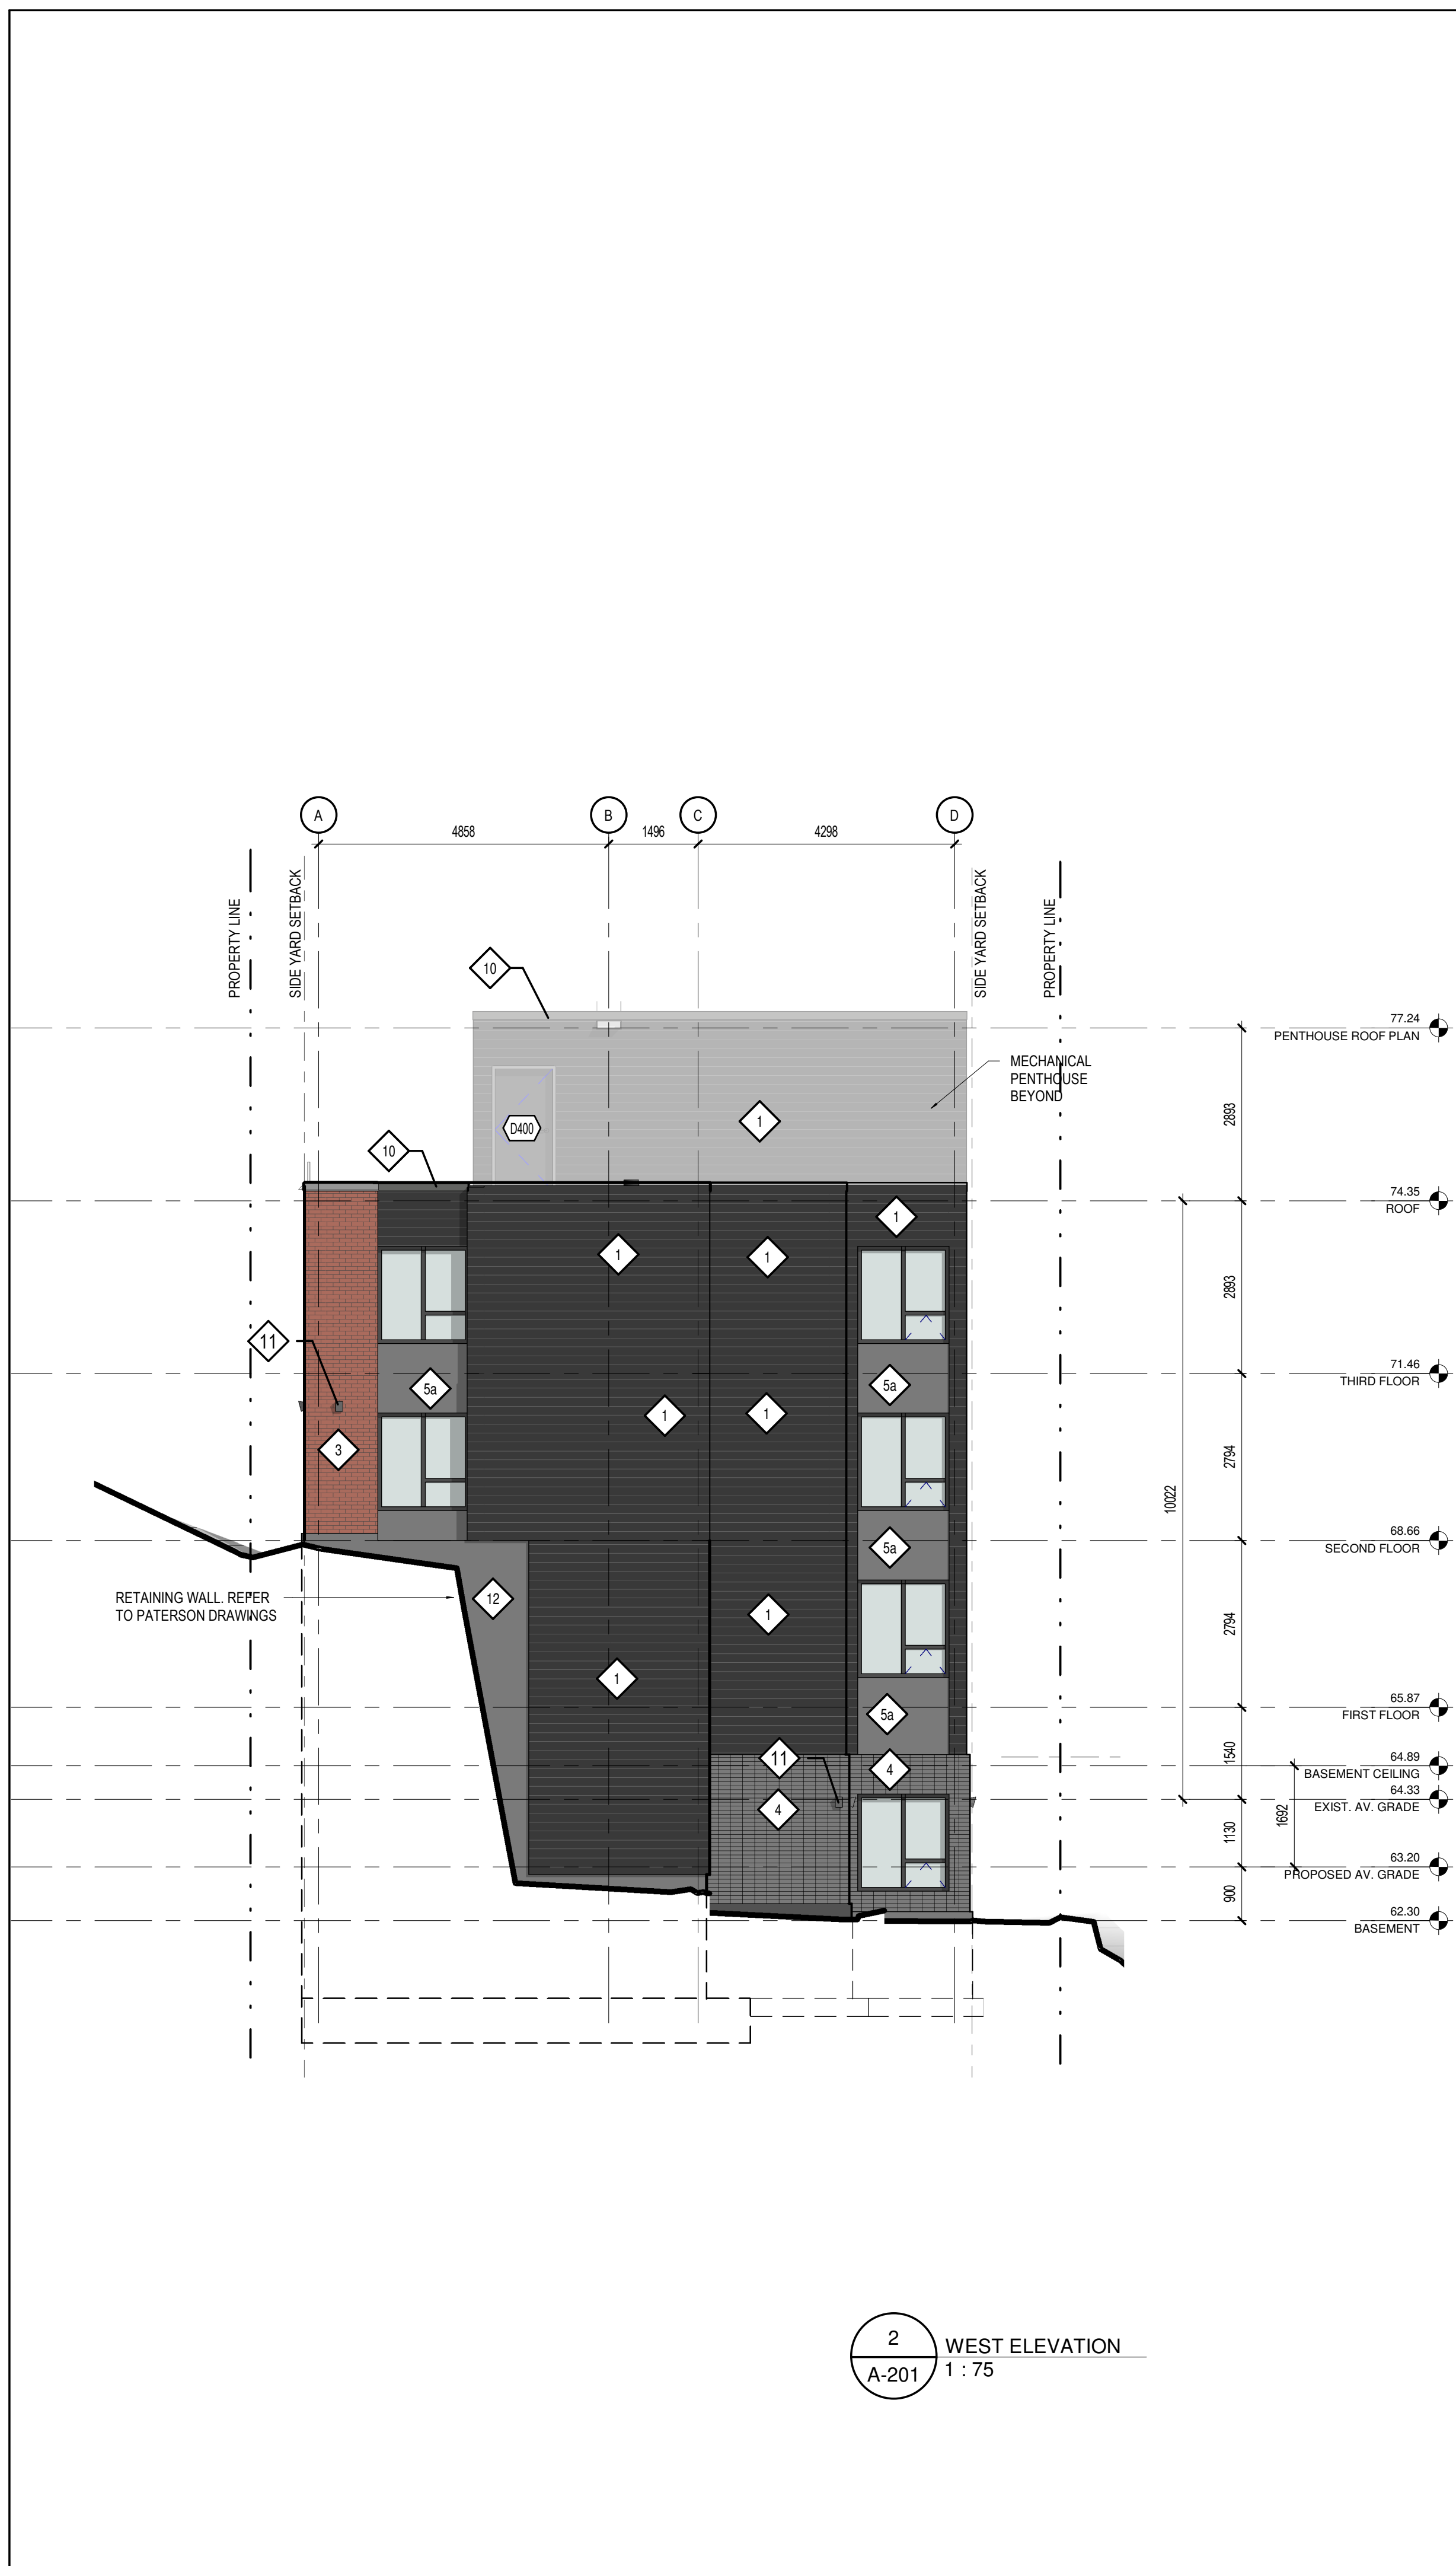

**GENERAL NOTES - ELEVATIONS**

1. ALL SEALANTS TO MATCH ADJACENT MASONRY / FIBER CEMENT SURFACE.
2. REFER TO SPECIFICATIONS FOR EXACT PRODUCT INFORMATION FOR ALL EXTERIOR FINISHES.
3. MECHANICAL LOUVERES SHOWN FOR REFERENCE. COORD. w/ MECHANICAL DRAWINGS.
4. LIGHT FIXTURES SHOWN FOR REFERENCE. COORD. w/ ELECTRICAL DRAWINGS.

**LEGEND - MATERIALS**

- 1 PREFINISHED METAL CLADDING  
BY: VICHREST A0300  
COLOUR: DEEP GREY 55174
- 2 PREFINISHED METAL CLADDING  
BY:  
FINISH:  
COLOUR: LIGHT GREY
- 3 BRICK MASONRY  
BY:  
FINISH:  
COLOUR: RED
- 4 MASONRY  
BY:  
FINISH:  
COLOUR: LIGHT GREY
- 5 FIBRE CEMENT PANELS  
BY:  
FINISH:  
COLOUR: CHARCOAL
- 6 ALUMINUM & GLASS GUARDRAIL
- 7 HYBRID WINDOWS & PATIO DOORS  
COLOUR: CHARCOAL
- 8 GARAGE DOOR  
c/w FROSTED GLASS PANELS  
COLOURS: CHARCOAL
- 9 DOUBLE DOOR AT GARAGE ROOM  
c/w FROSTED GLASS PANELS  
COLOURS: CHARCOAL
- 10 PREFINISHED METAL FLASHING  
COLOUR TO MATCH ADJACENT SIDING COLOUR
- 11 EXTERIOR LIGHTING  
REFER TO ELECTRICAL
- 12 CONCRETE PAVING
- 13 METAL GUARDRAIL

**LEGEND - ELEVATIONS**

- OPERABLE WINDOW [CASEMENT]
- OPERABLE WINDOW [SINGLE HUNG]

No.	Date	Événement / Objectif
5	2021-06-15	60% REVIEW
7	2021-08-20	60% REVIEW
8	2021-09-16	COORDINATION
9	2021-10-22	SITE PLAN CONTROL RESPONSE

Ingenieur / Engineer  
(Civil / Civil)




Ingenieur / Engineer  
(Mechanical & Electrical) / Mechanical & Electrical



Ingenieur / Engineer  
(Structure / Structure)



Client / Client

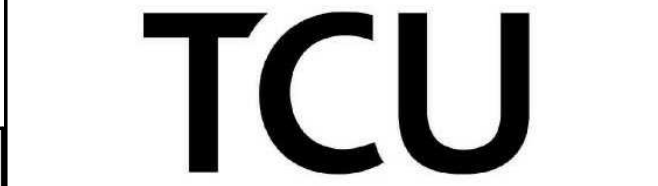

Architecte / Architect

fig. 1  
3550, Saint-Armande O.  
Montréal QC H4C 1A9  
T. 514 861-9122


fig. 2  
190 Somerset St W #205  
Ottawa ON K2P 0A4  
T. 613 695-6122

Droit d'auteur / Copyright ©2016

Ce dessin est sujet au droit d'auteur. Il ne peut être reproduit pour quelque intention ou usage que ce soit, si ce n'est avec l'autorisation écrite de l'auteur ou de l'éditeur original.

This drawing is subject to copyright. It is not to be reproduced for any purpose or by any means, and may only be used if it bears an original stamp and signature.

Seau / Seal

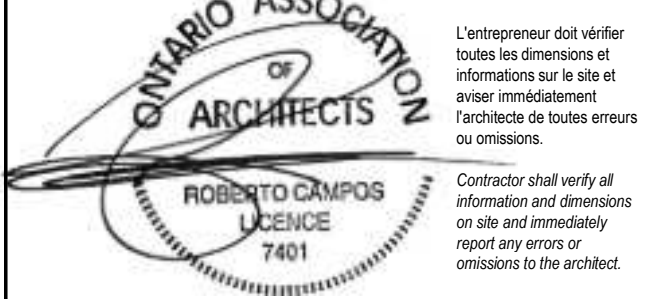

Project / Project

**THREE STOREY APARTMENT BUILDING**

244 Fountain Place  
Ottawa, ON

View / Title

Drawn by / Dessiné par: JW  
Project / Project number: 1749

Checked by / Vérifié par: MD  
No. dessin / Drawing number: 9

Scale / Echelle: As indicated

Date de création du dessin / Drawing creation date: 01/06/21

**A-201**