


RICHCRAFT GROUP OF COMPANIES

KANATA WEST BLOCK 29

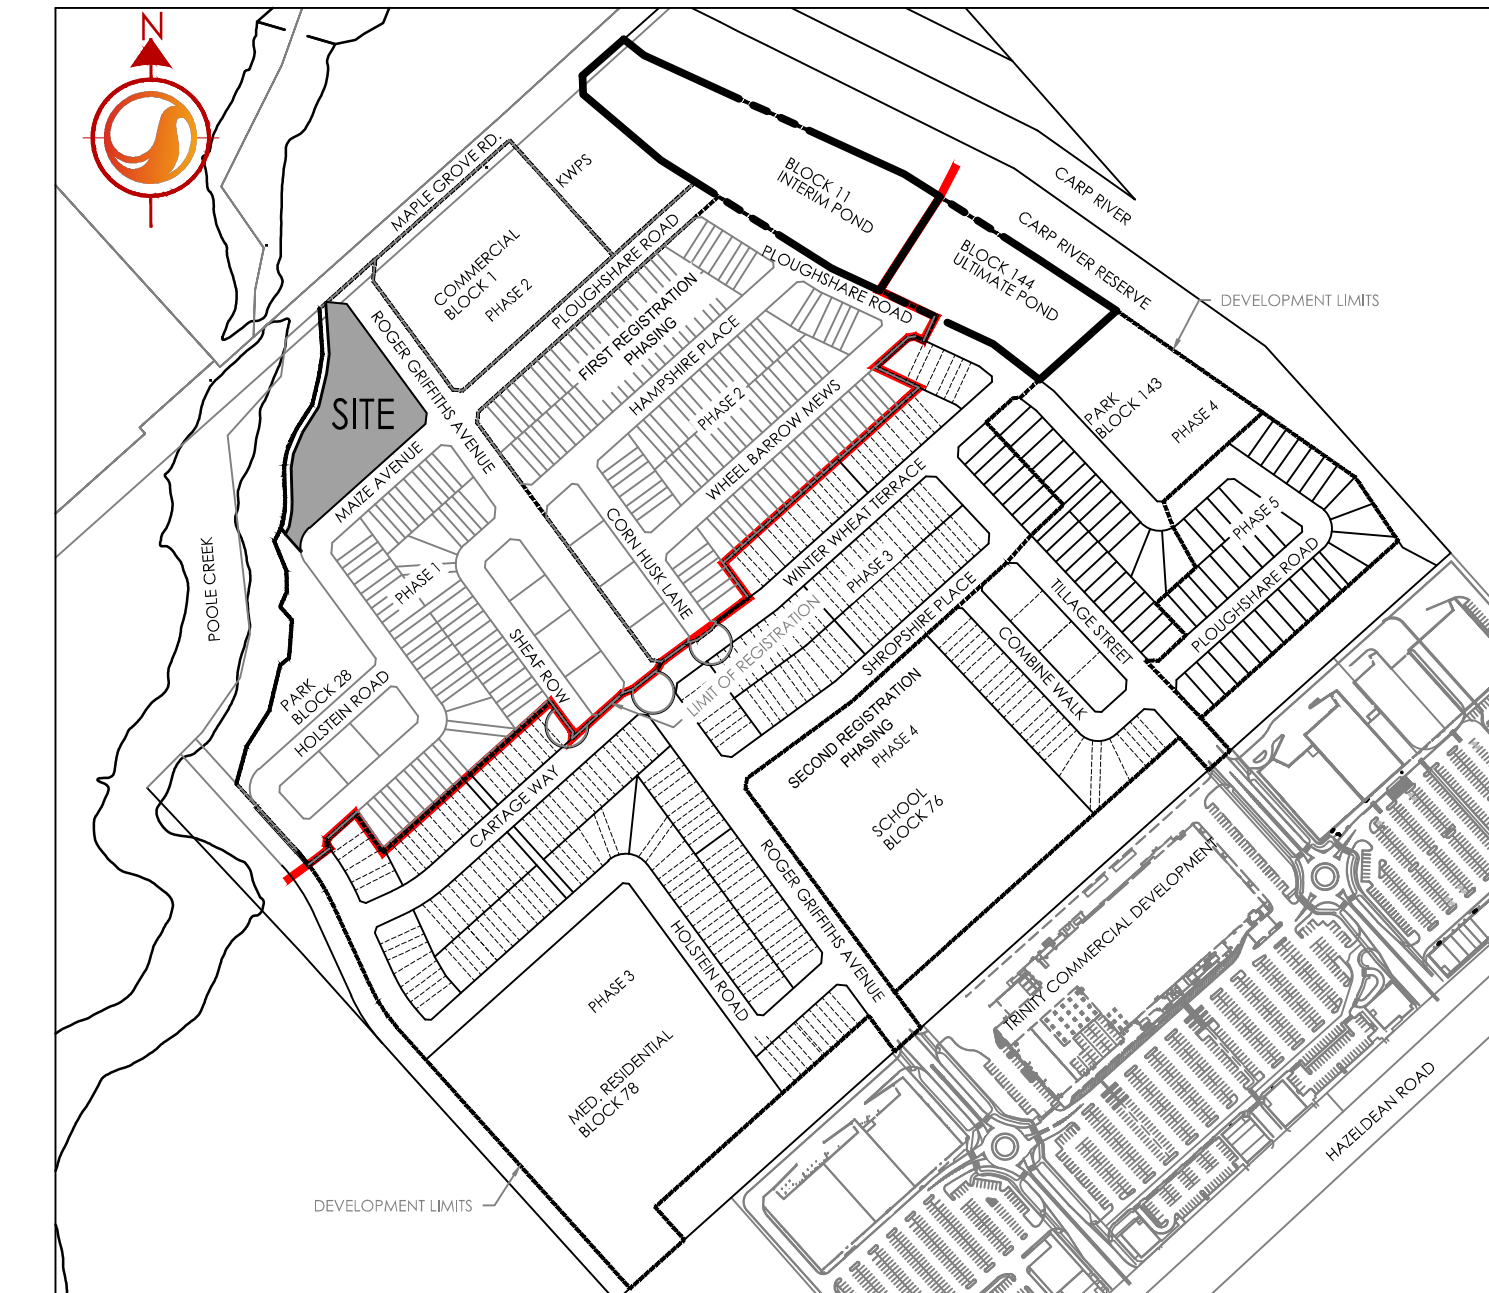

KEY PLAN
N.T.S.

SHEET NO.		DESCRIPTION
1	OF 7	NL-1 - NOTES AND LEGENDS PLAN
2	OF 7	SSP-1 - SITE SERVICING PLAN
3	OF 7	GP-1 - GRADING PLAN
4	OF 7	EC/DS-1 - EROSION CONTROL PLAN AND DETAIL SHEET
5	OF 7	SD-1 - STORM DRAINAGE PLAN
6	OF 7	SA-1 - SANITARY DRAINAGE PLAN
7	OF 7	EXDS-1 - EXISTING CONDITIONS STORM DRAINAGE PLAN

OCTOBER 2021

Project Number: 160401608