


STREET ELEVATION (FRONT)

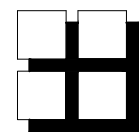


**M. David Blakely  
Architect Inc.**

2200 Prince of Wales Dr. Suite 101 Nepean, Ontario  
Phone (613) 226-8811 Fax (613) 226-7942

SEAL:

No.	DATE	DESCRIPTION	INIT.
10.			
9.			
8.			
7.			
6.			
5.			
4.			
3.			
2.	07/10/21	FOR SITE PLAN	SM
1.	29/03/21	FOR SITE PLAN	SM
REVISIONS			

 


A - DETAIL NUMBER  
B - SHEET NUMBER  
(DETAIL REQUIRED)  
C - SHEET NUMBER  
(DETAIL LOCATION)

PROJECT: TERRACE FLATS  
KANATA WEST  
1620 MAPLE GROVE ~ BLOCK 29  
OTTAWA, ONTARIO



DRAWING TITLE:  
**STREET (FRONT) ELEVATION**

DATE: MAR, 2021. SCALE: 1/8"=1'-0"  
DRAWN BY: SBM CHECKED: MDB SHEET NO.: **A1**




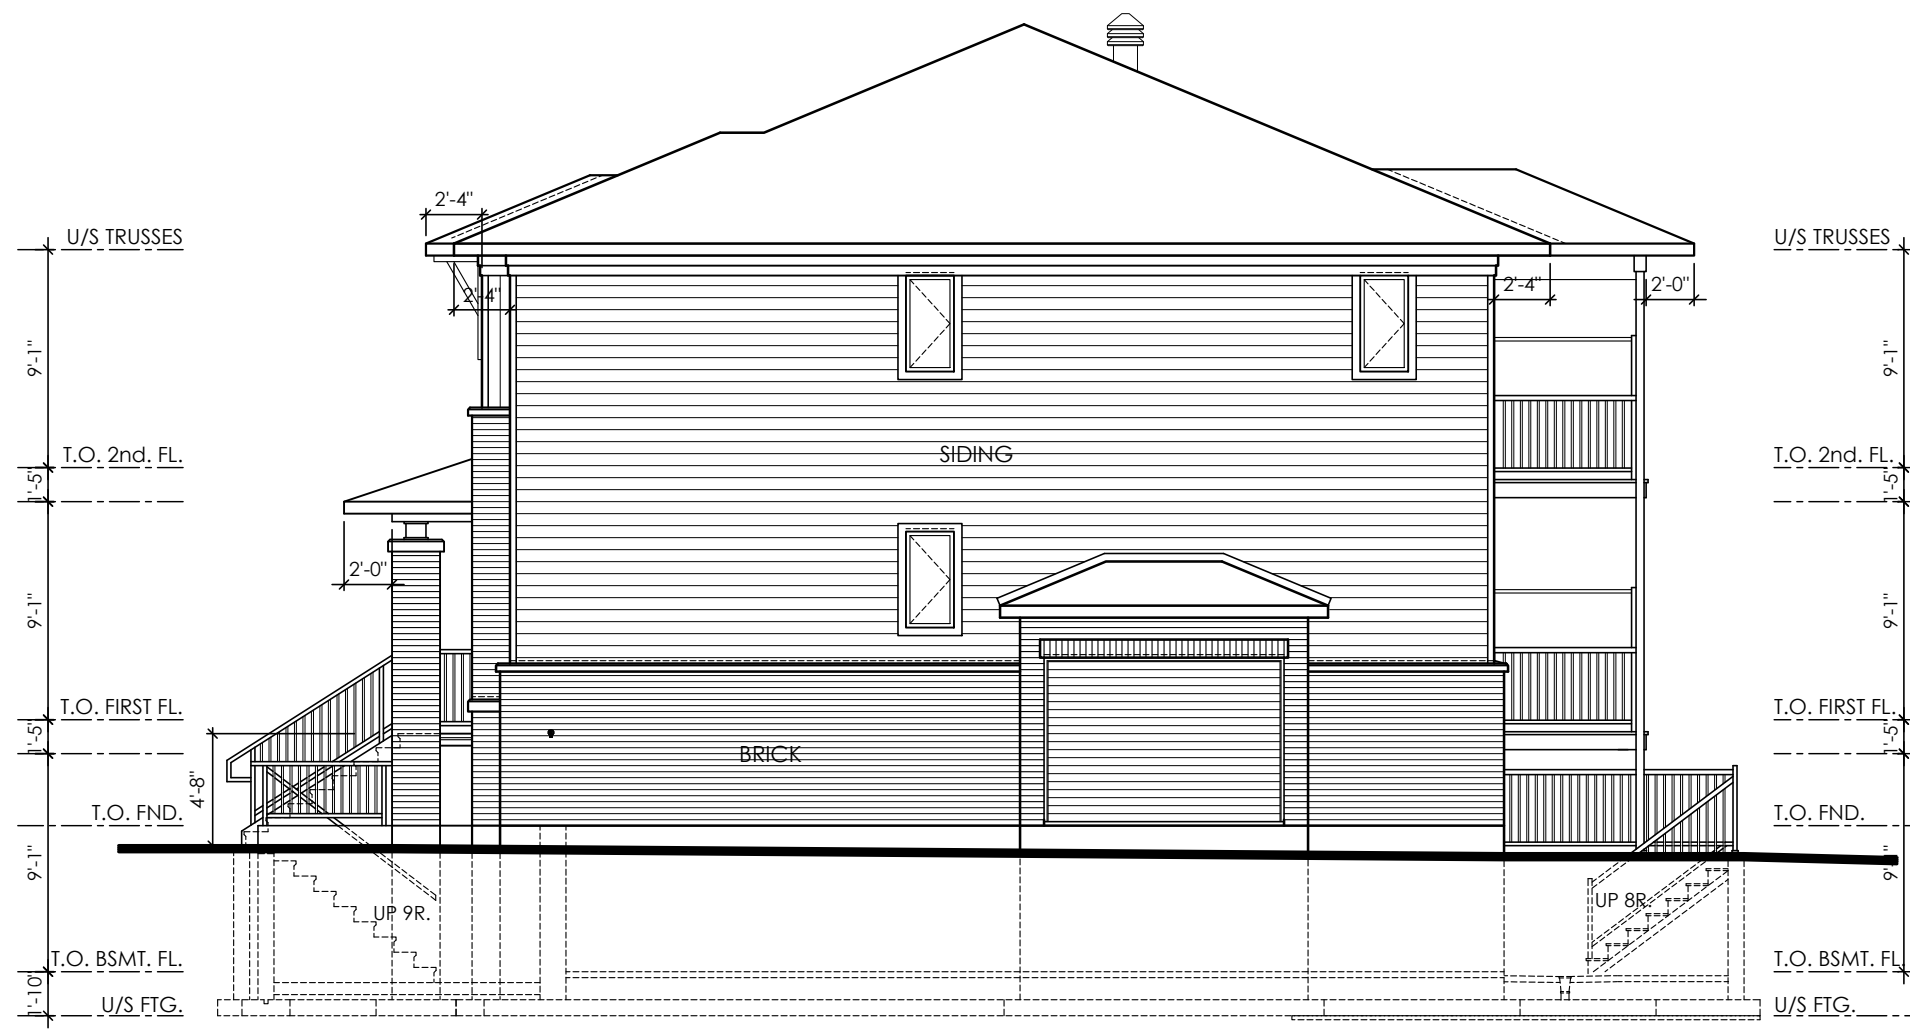


END UNIT REV.  
 UNIT 'A'  
 UNIT 'B'  
 UNIT 'C'

END UNIT, SIDE ELEVATION

SIDE ELEVATION

**M. David Blakely  
 Architect Inc.**  
 2200 Prince of Wales Dr. Suite 101 Nepean, Ontario  
 Phone (613) 226-8811 Fax (613) 226-7942

    

No.	DATE	DESCRIPTION	INIT.
10.			
9.			
8.			
7.			
6.			
5.			
4.			
3.			
2.	07/10/21	FOR SITE PLAN	SM
1.	29/03/21	FOR SITE PLAN	SM

REVISIONS

A - DETAIL NUMBER  
 B - SHEET NUMBER (DETAIL REQUIRED)  
 C - SHEET NUMBER (DETAIL LOCATION)

PROJECT: TERRACE FLATS  
 KANATA WEST  
 1620 MAPLE GROVE ~ BLOCK 29  
 OTTAWA, ONTARIO

CLIENT: RICH CRAFT  
 Group of Companies

DRAWING TITLE: SIDE ELEVATION

DATE: MAR, 2021. SCALE: 1/8"=1'-0" SHEET NO.: A2


DRAWN BY: SBM CHECKED: MDB



END UNIT  
 UNIT 'A'  
 UNIT 'B'  
 UNIT 'C'

END UNIT, STREET SIDE ELEVATION

STREET SIDE ELEVATION - BLOCKS 1, 3 & 4

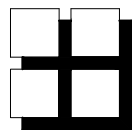


**M. David Blakely  
 Architect Inc.**

2200 Prince of Wales Dr. Suite 101 Nepean, Ontario  
 Phone (613) 226-8811 Fax (613) 226-7942

SEAL:

No.	DATE	DESCRIPTION	INIT.
10.			
9.			
8.			
7.			
6.			
5.			
4.			
3.			
2.	07/10/21	FOR SITE PLAN	SM
1.	29/03/21	FOR SITE PLAN	SM
REVISIONS			

 

A - DETAIL NUMBER  
 B - SHEET NUMBER  
 (DETAIL REQUIRED)  
 C - SHEET NUMBER  
 (DETAIL LOCATION)

PROJECT: TERRACE FLATS  
 KANATA WEST  
 1620 MAPLE GROVE ~ BLOCK 29  
 OTTAWA, ONTARIO




DRAWING TITLE:  
**STREET SIDE ELEVATION**

DATE: MAR, 2021. SCALE: 1/8"=1'-0"  
 DRAWN BY: SBM CHECKED: MDB SHEET NO.: **A3**



REAR ELEVATION

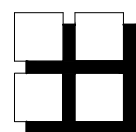


**M. David Blakely  
Architect Inc.**

2200 Prince of Wales Dr. Suite 101 Nepean, Ontario  
Phone (613) 226-8811 Fax (613) 226-7942

SEAL:

No.	DATE	DESCRIPTION	INIT.
10.			
9.			
8.			
7.			
6.			
5.			
4.			
3.			
2.	07/10/21	FOR SITE PLAN	SM
1.	29/03/21	FOR SITE PLAN	SM
REVISIONS			

 

A - DETAIL NUMBER  
B - SHEET NUMBER (DETAIL REQUIRED)  
C - SHEET NUMBER (DETAIL LOCATION)

PROJECT: TERRACE FLATS  
KANATA WEST  
1620 MAPLE GROVE ~ BLOCK 29  
OTTAWA, ONTARIO

CLIENT: **RICH CRAFT**  
Group of Companies

DRAWING TITLE: **REAR ELEVATION**

DATE: MAR, 2021. SCALE: 1/8"=1'-0"  
DRAWN BY: SBM CHECKED: MDB SHEET NO.: **A4**