


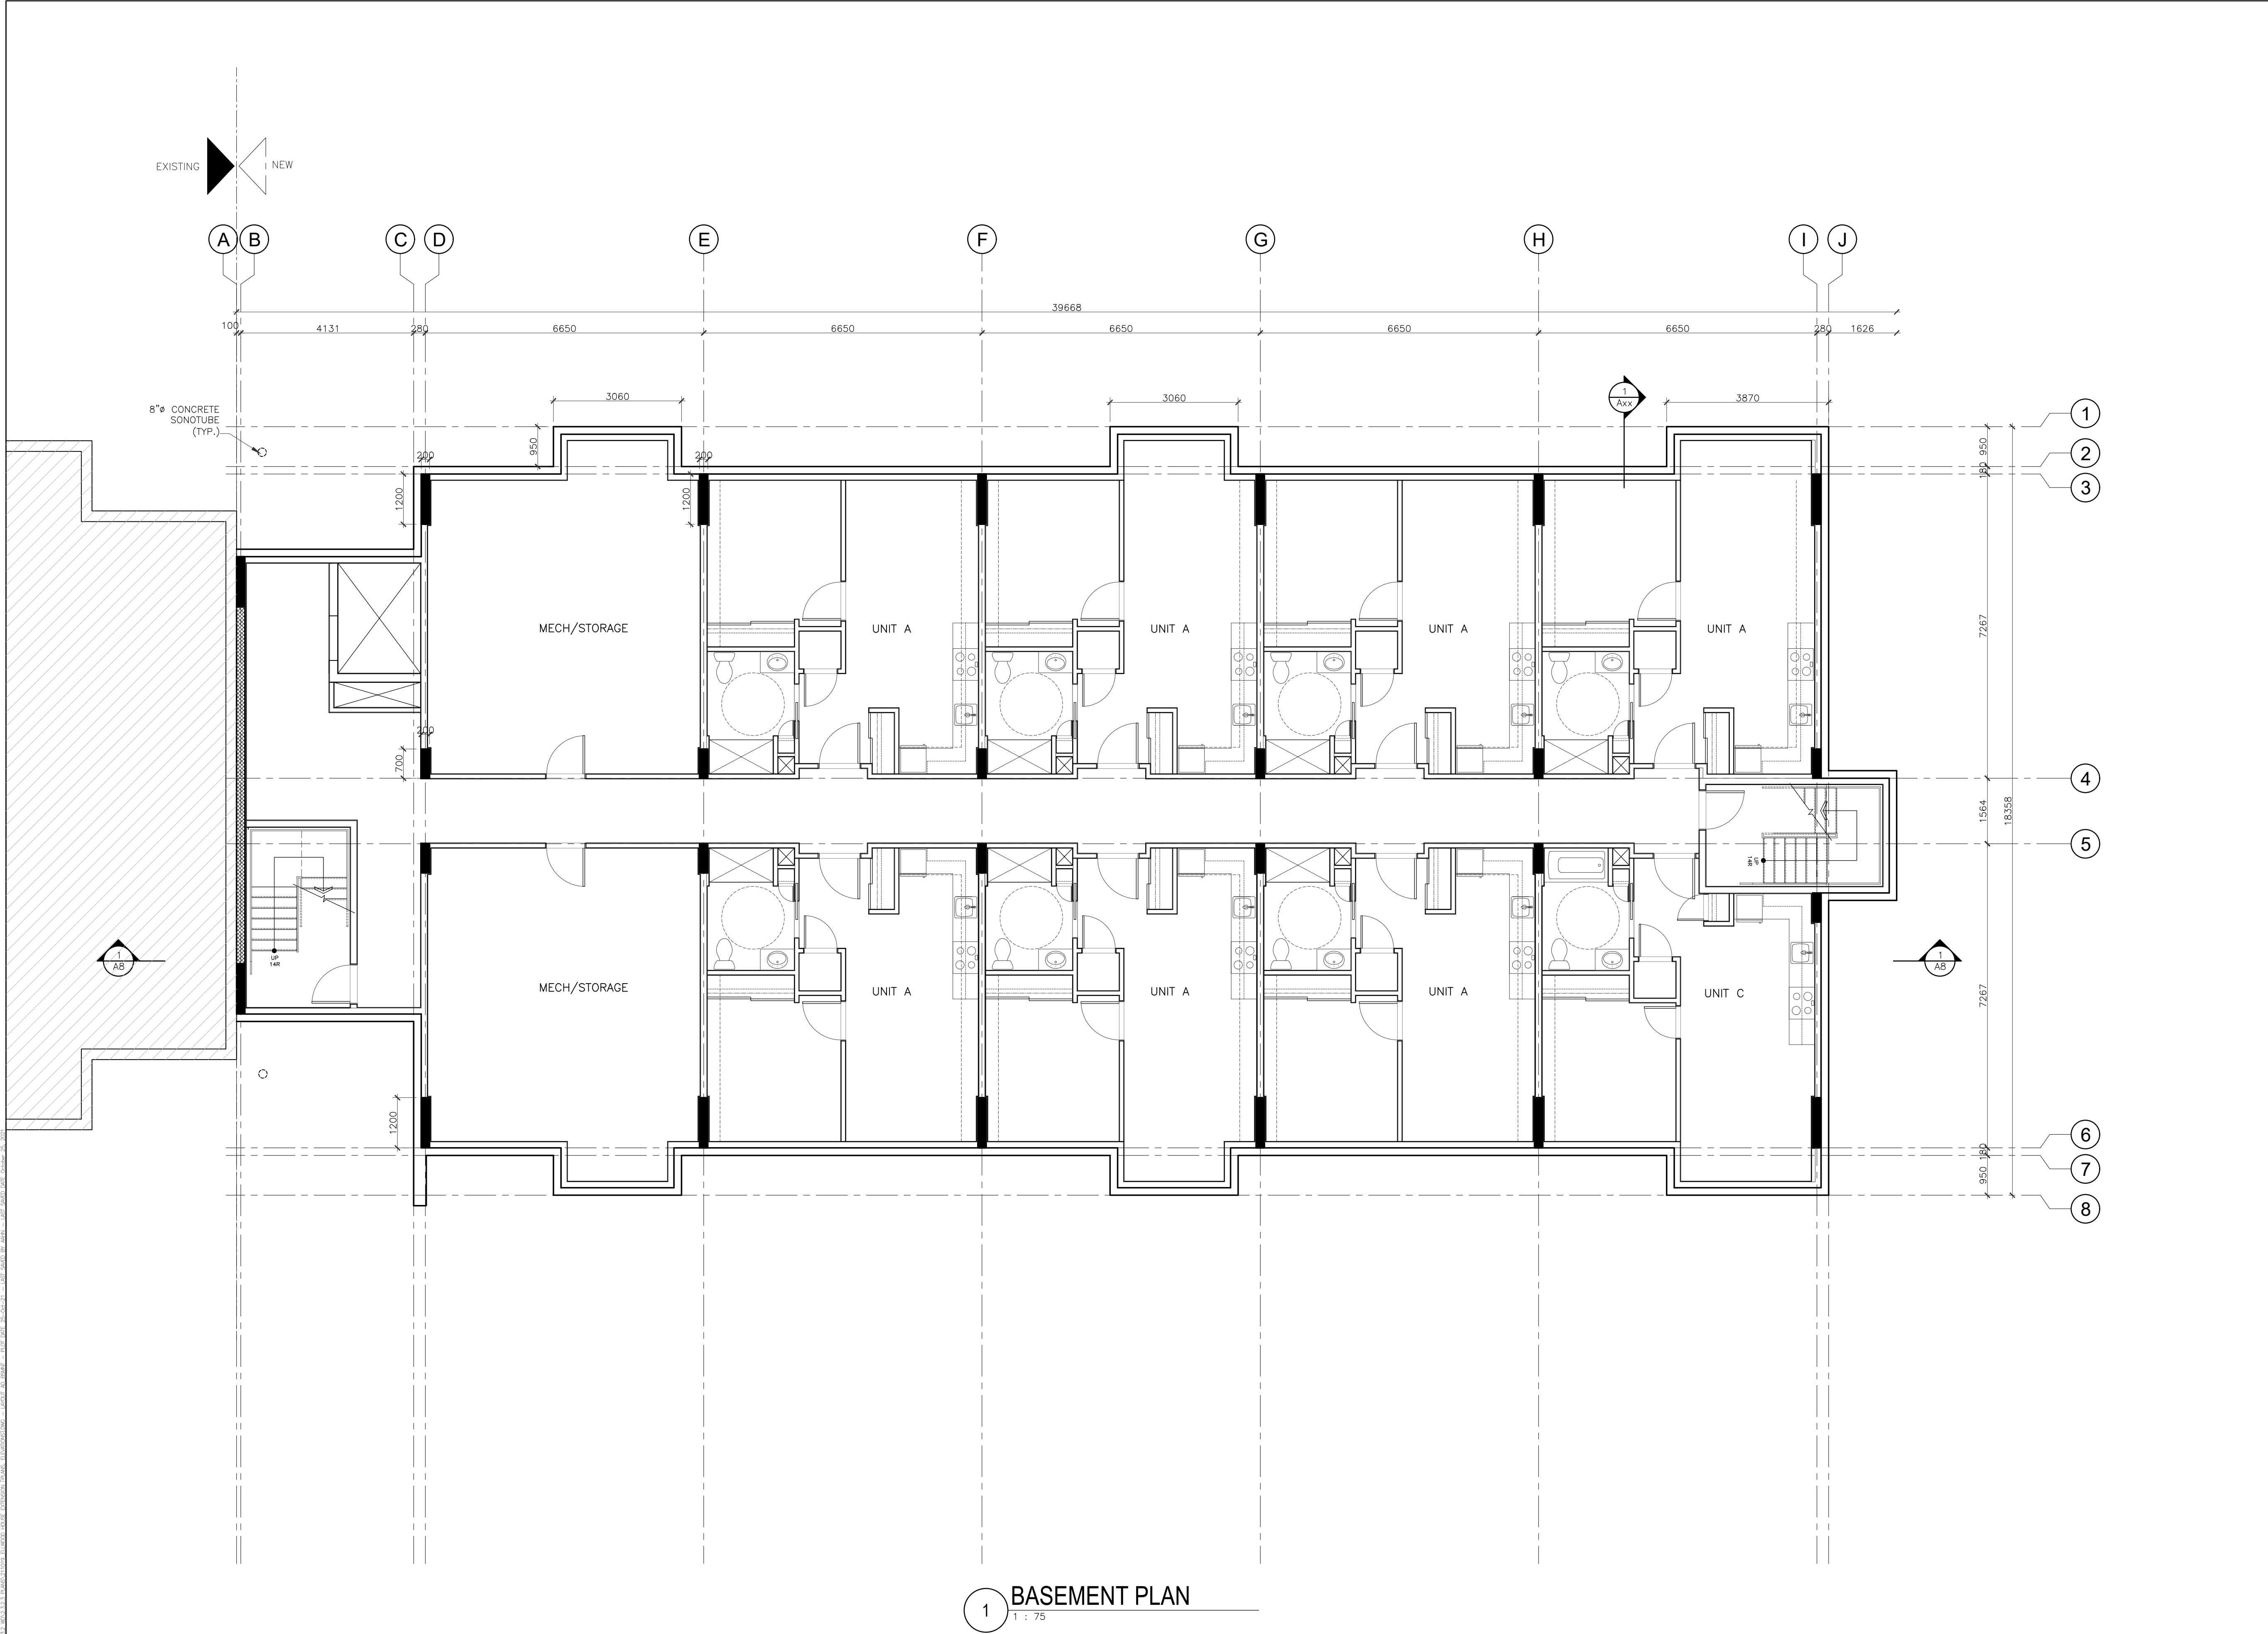

1 BASEMENT PLAN
1 : 75

GENERAL NOTES			
IT IS THE RESPONSIBILITY OF THE CONTRACTOR TO VERIFY ALL DIMENSIONS ON SITE AND REPORT ANY ERRORS AND OMISSIONS TO THE ARCHITECT. ALL CONTRACTORS MUST COMPLY WITH ALL PERTINENT CODES AND BY-LAWS. DO NOT SCALE DRAWINGS. THESE DRAWINGS MAY NOT BE USED FOR CONSTRUCTION UNTIL SIGNED. THIS DRAWING IS THE EXCLUSIVE PROPERTY OF COLIZZA BRUNI ARCHITECTURE INCORPORATED. COPYRIGHT RESERVED.			

NO	REV DATE	REV DESCRIPTION
01	OCT 5/21	REVIEW

PROJECT NAME
ELLWOOD HOUSE EXTENSION
OTTAWA, ON

DRAWING TITLE
PLAN
SCALE
AS NOTED
DRAWN BY
DATE
10/25/21
PROJECT NO.
001-16

DRAWING NO.
A0



1 1 : 75

IT IS THE RESPONSIBILITY OF THE CONTRACTOR TO
VERIFY ALL DIMENSIONS ON SITE AND REPORT ANY
ERRORS AND OMISSIONS TO THE ARCHITECT. ALL
CONTRACTORS MUST COMPLY WITH ALL PERTINENT
CODES AND BY-LAWS. DO NOT SCALE DRAWINGS. THESE
DRAWINGS MAY NOT BE USED FOR CONSTRUCTION
UNTIL SIGNED. THIS DRAWING IS THE EXCLUSIVE
PROPERTY OF COLIZZA BRUNI ARCHITECTURE
INCORPORATED. COPYRIGHT RESERVED.

NO	REV DATE	REV DESCRIPTION
01	OCT 5/21	REVIEW


OTTAWA, ON

100

001-16

[illegible]

76 CHAMBERLAIN AVE • OTTAWA • ONTARIO • K1S 1V9
T 613.236.2944 • F 613.236.6777 • www.colizzabruni.com

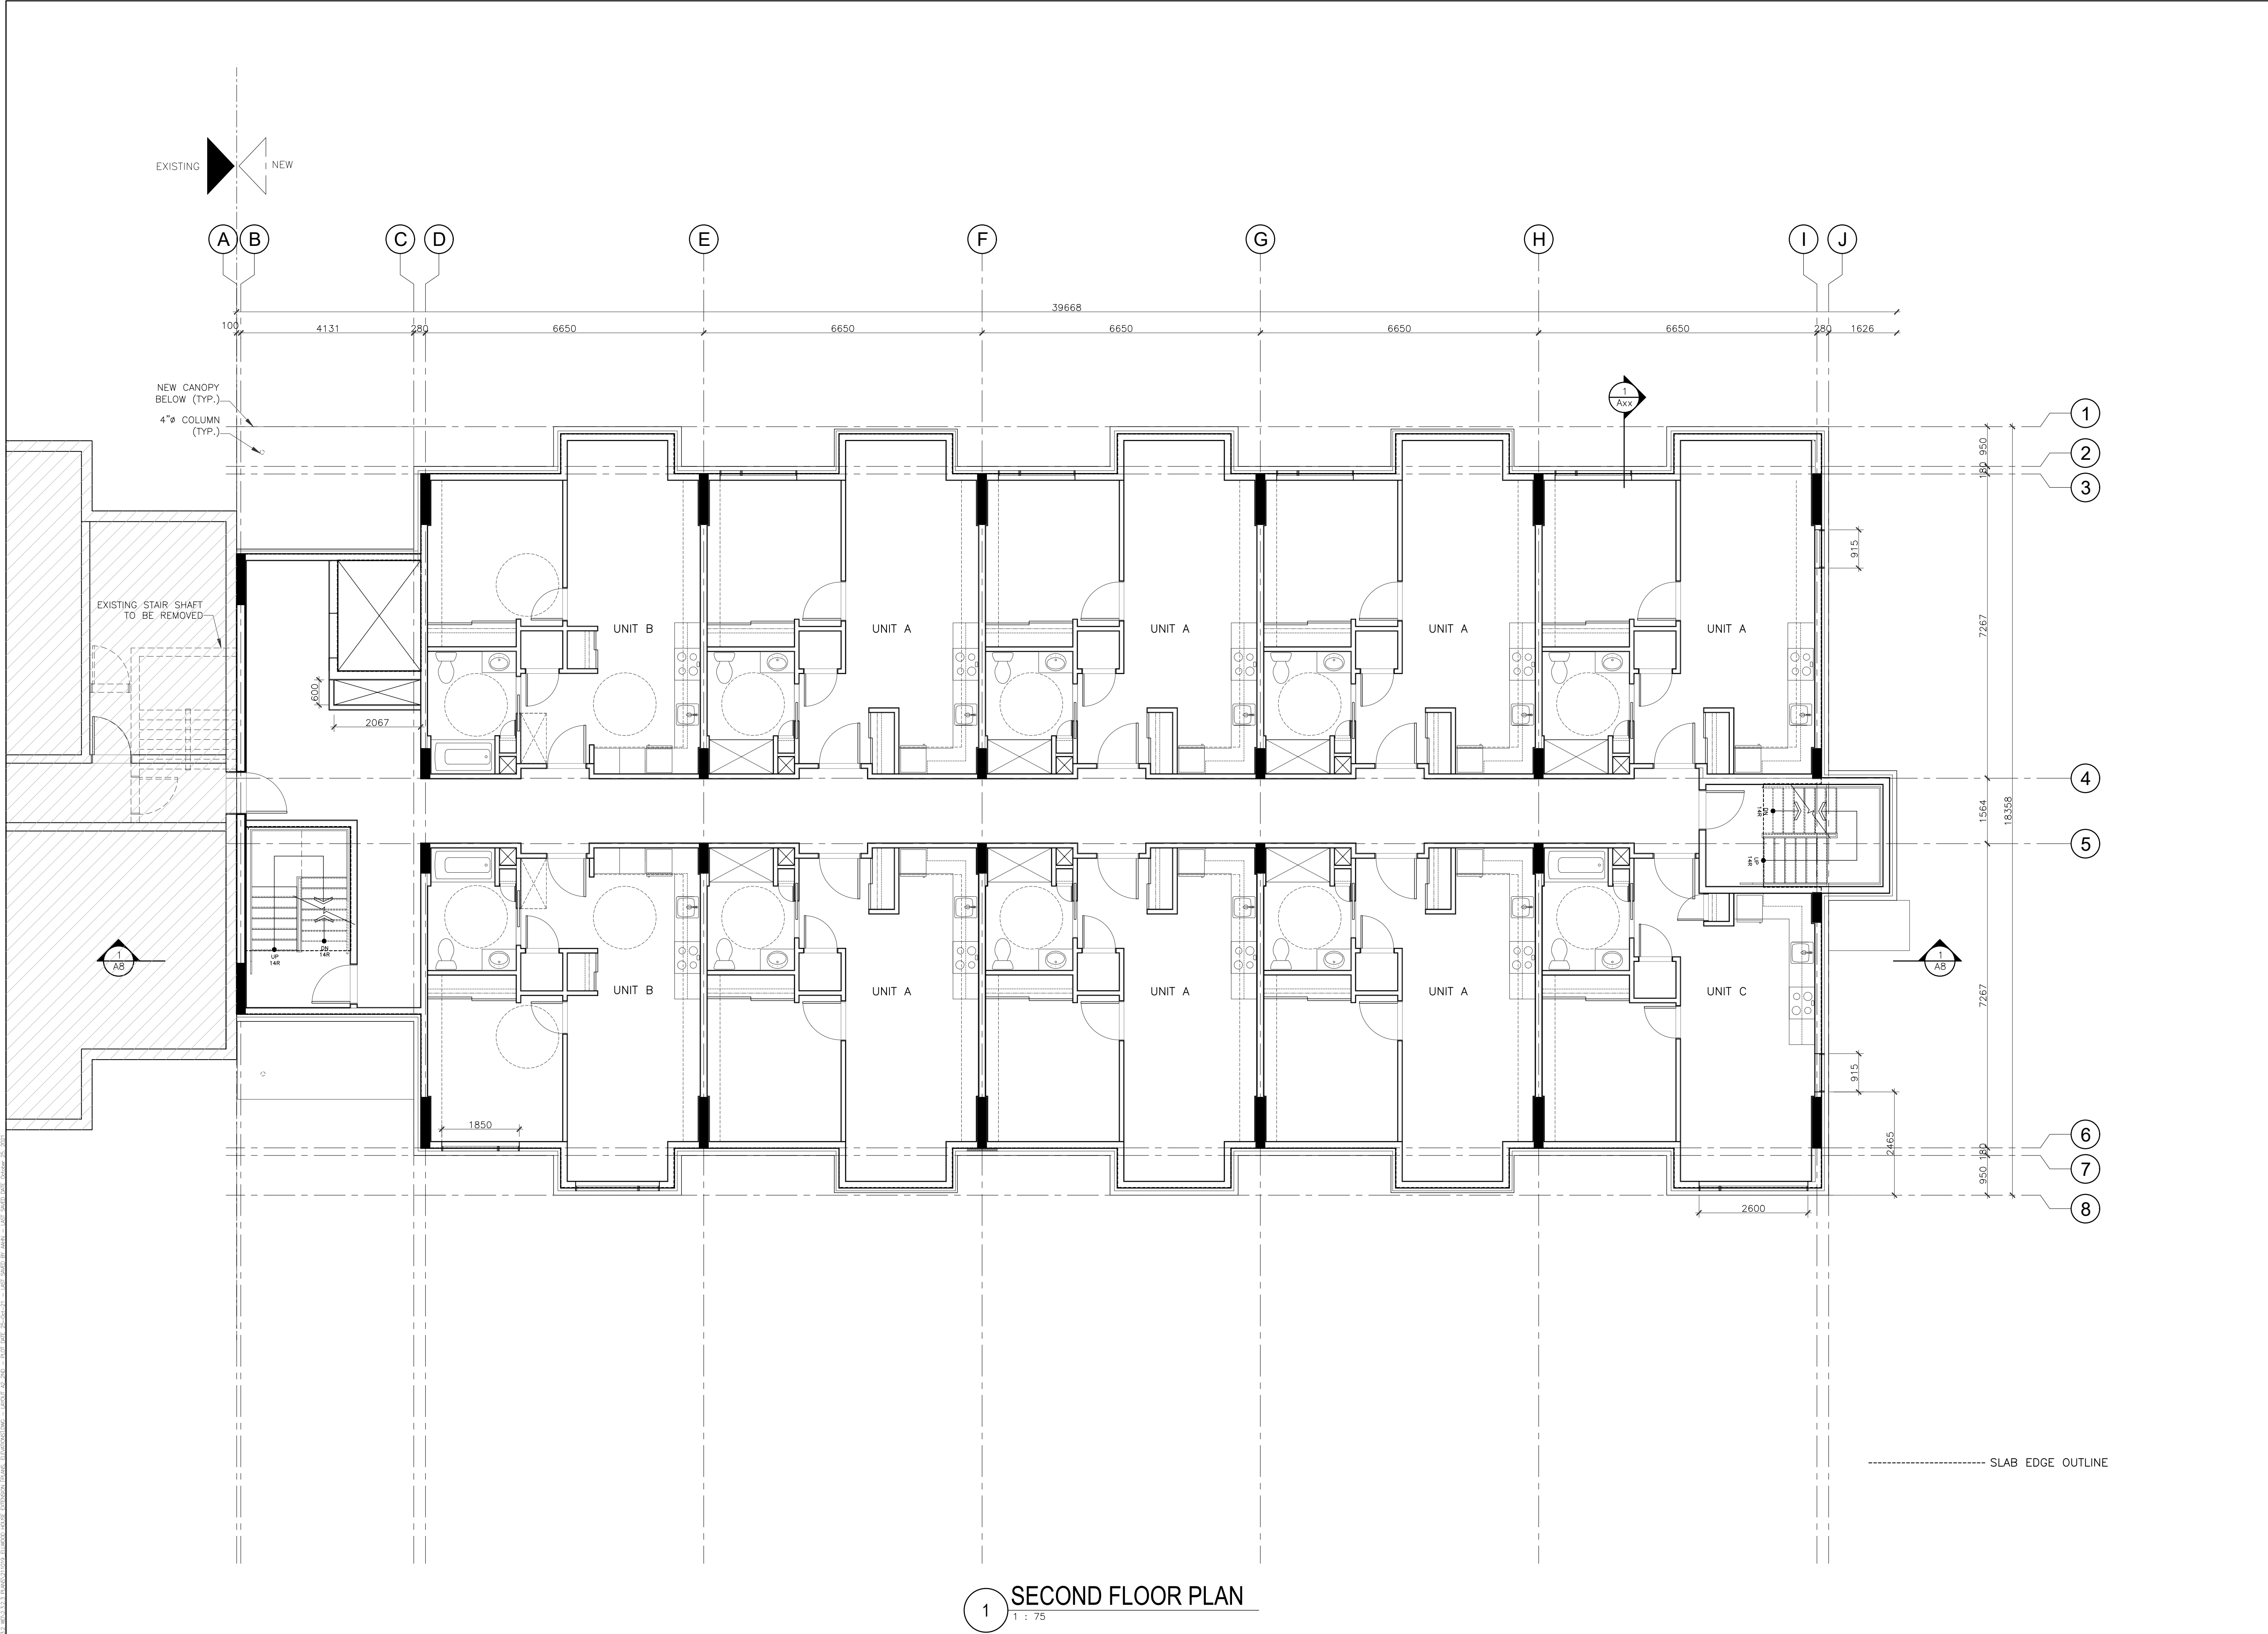

1 SECOND FLOOR PLAN
1 : 75

GENERAL NOTES

IT IS THE RESPONSIBILITY OF THE CONTRACTOR TO VERIFY ALL DIMENSIONS ON SITE AND REPORT ANY ERRORS AND OMISSIONS TO THE ARCHITECT. ALL CONTRACTORS MUST COMPLY WITH ALL PERTINENT CODES AND BY-LAWS. DO NOT SCALE DRAWINGS. THESE DRAWINGS MAY NOT BE USED FOR CONSTRUCTION UNTIL SIGNED. THIS DRAWING IS THE EXCLUSIVE PROPERTY OF COLIZZA BRUNI ARCHITECTURE INCORPORATED. COPYRIGHT RESERVED.

NO	REV DATE	REV DESCRIPTION
01	OCT 5/21	REVIEW

PROJECT NAME
**ELLWOOD HOUSE
EXTENSION**

OTTAWA, ON


DRAWING TITLE
PLAN

SCALE
AS NOTED
DRAWN BY

DATE
10/25/21

PROJECT NO.
001-16

DRAWING NO.
A2

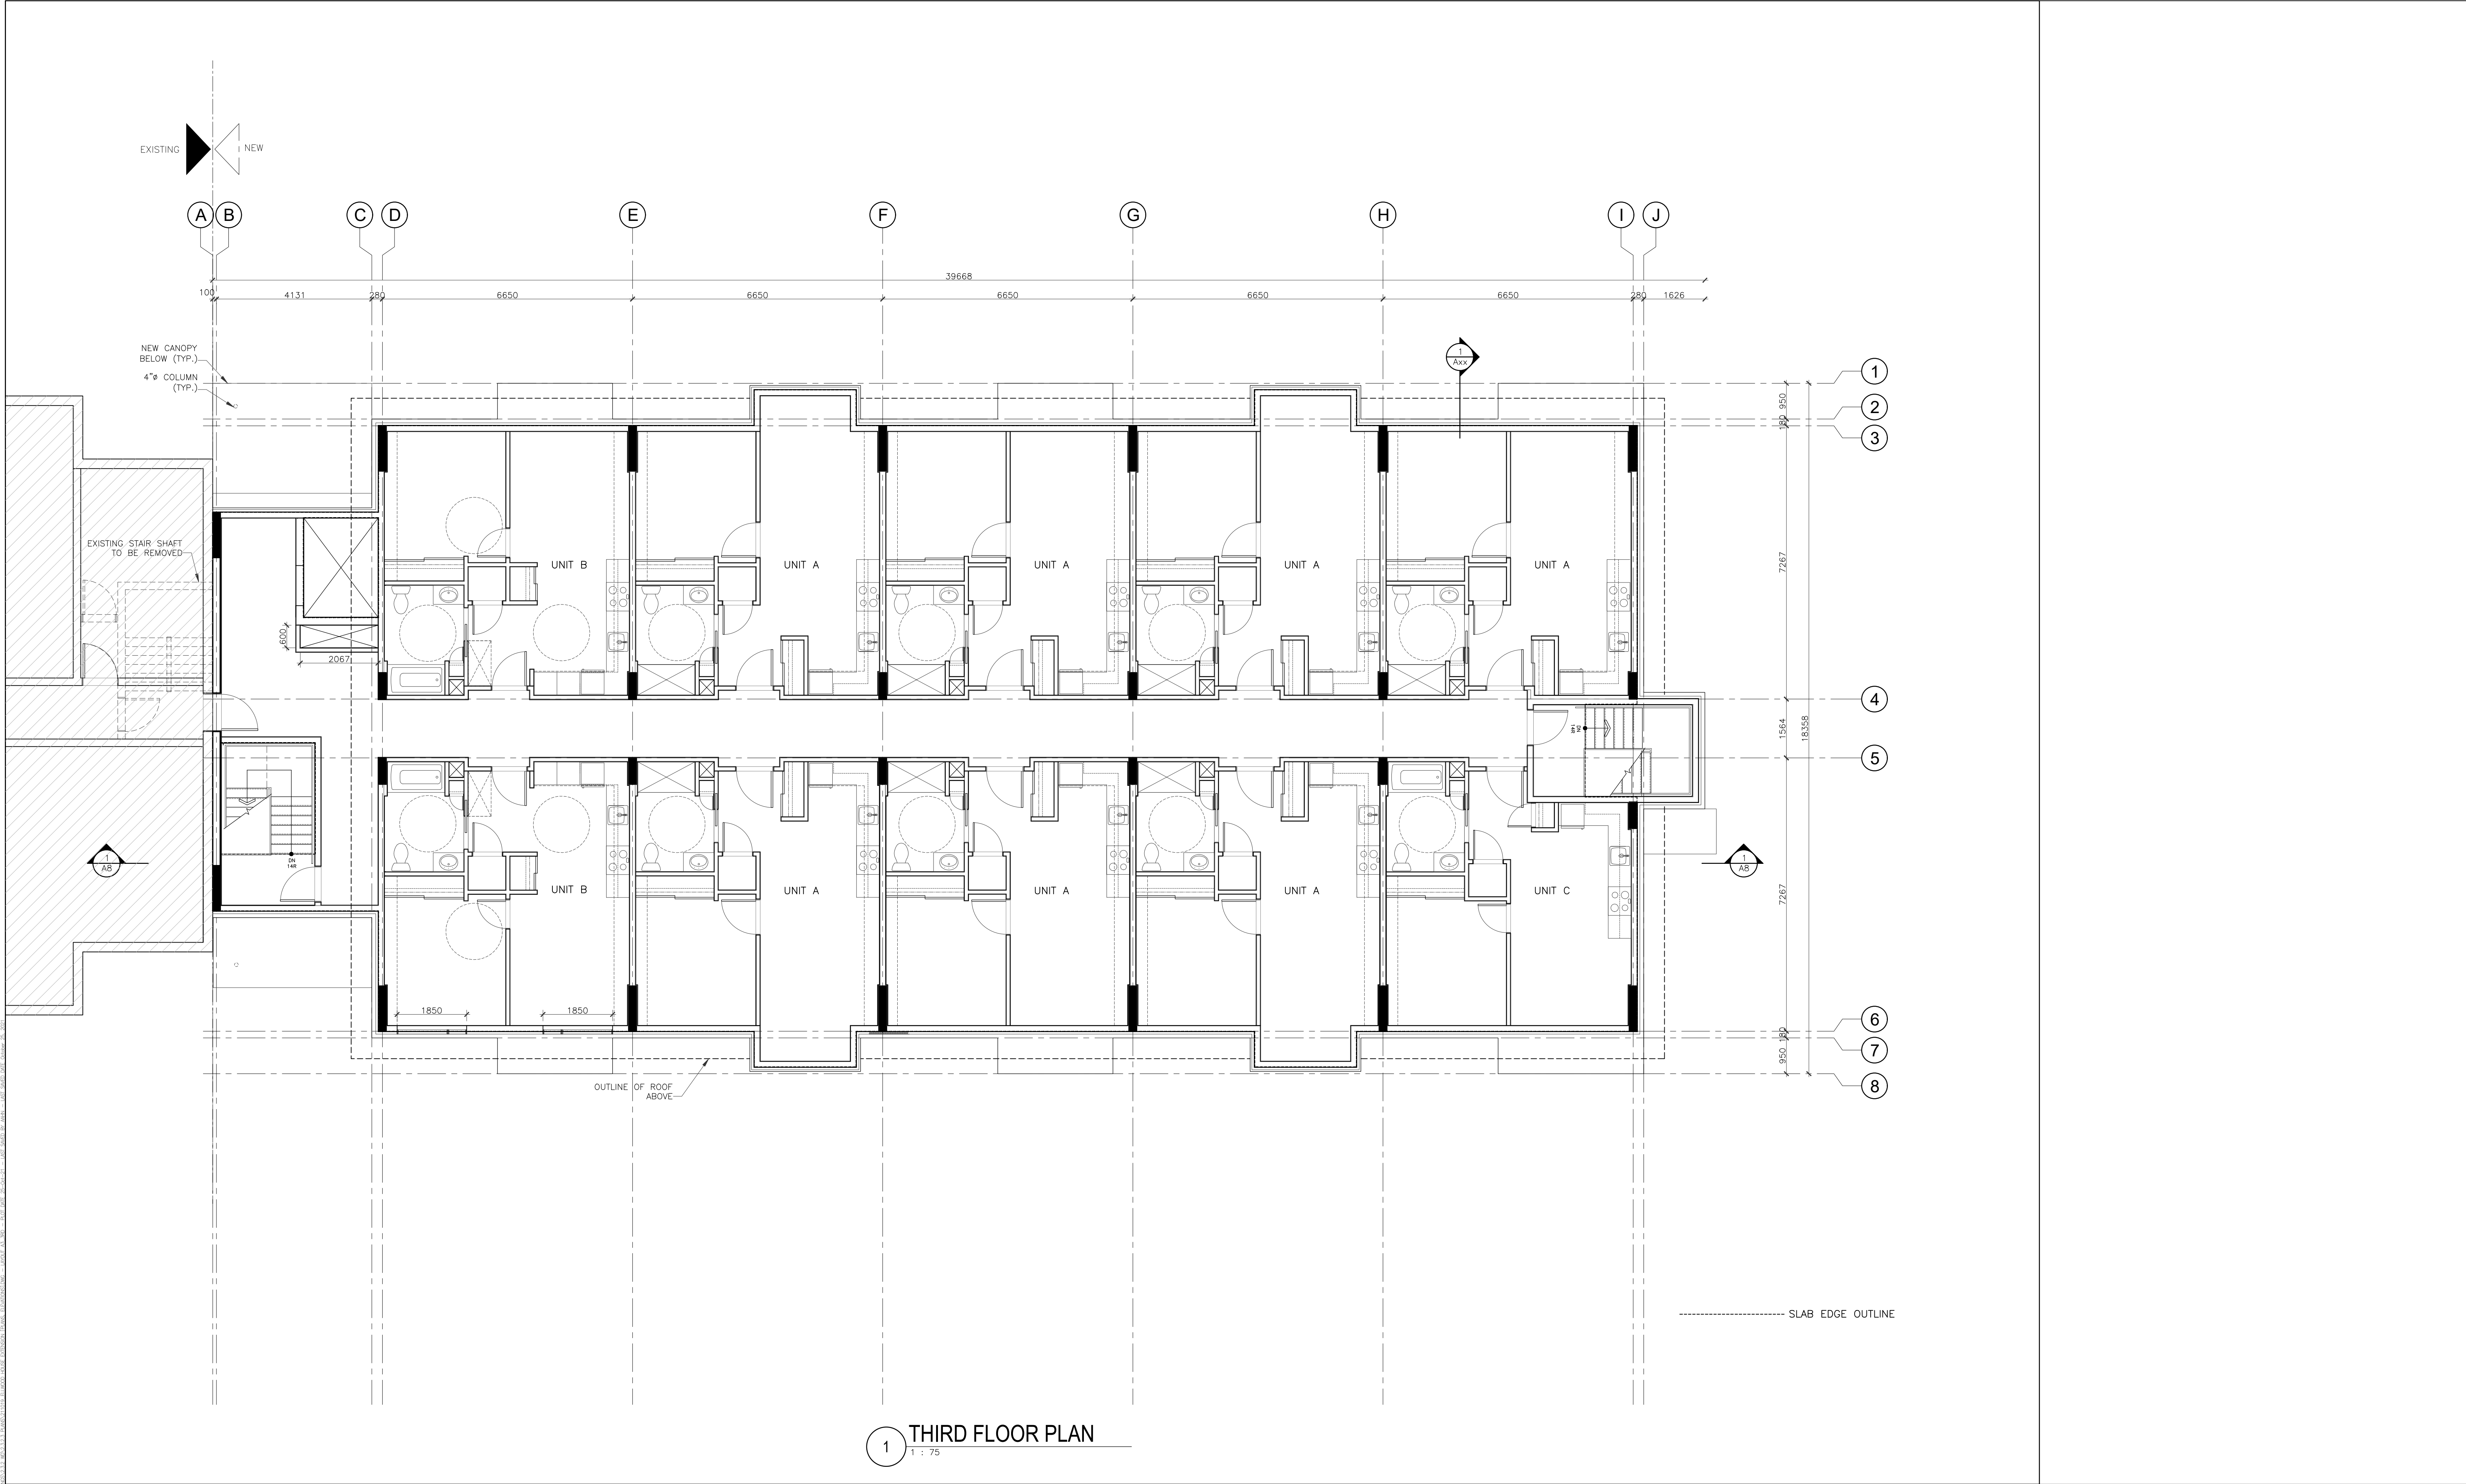

1 THIRD FLOOR PLAN
1 : 75

GENERAL NOTES IT IS THE RESPONSIBILITY OF THE CONTRACTOR TO VERIFY ALL DIMENSIONS ON SITE AND REPORT ANY ERRORS AND OMISSIONS TO THE ARCHITECT. ALL CONTRACTORS MUST COMPLY WITH ALL PERTINENT CODES AND BY-LAWS. DO NOT SCALE DRAWINGS. THESE DRAWINGS MAY NOT BE USED FOR CONSTRUCTION UNTIL SIGNED. THIS DRAWING IS THE EXCLUSIVE PROPERTY OF COLIZZA BRUNI ARCHITECTURE INCORPORATED. COPYRIGHT RESERVED.	NO	REV DATE	REV DESCRIPTION
	01	OCT 5/21	REVIEW
PROJECT NAME ELLWOOD HOUSE EXTENSION OTTAWA, ON			
DRAWING TITLE PLAN			
SCALE AS NOTED DRAWN BY DATE 10/25/21 PROJECT NO. 001-16			
DRAWING NO. A3			
COLIZZA BRUNI architecture 76 CHAMBERLAIN AVE • OTTAWA • ONTARIO • K1S 1V9 T 613.236.2944 • F 613.236.6777 • www.colizzabruni.com			



1 RO
1 : 75

IT IS THE RESPONSIBILITY OF THE CONTRACTOR TO
VERIFY ALL DIMENSIONS ON SITE AND REPORT ANY
ERRORS AND OMISSIONS TO THE ARCHITECT. ALL
CONTRACTORS MUST COMPLY WITH ALL PERTINENT
CODES AND BY-LAWS. DO NOT SCALE DRAWINGS. THESE
DRAWINGS MAY NOT BE USED FOR CONSTRUCTION
UNTIL SIGNED. THIS DRAWING IS THE EXCLUSIVE
PROPERTY OF COLIZZA BRUNI ARCHITECTURE
INCORPORATED. COPYRIGHT RESERVED.

NO	REV DATE	REV DESCRIPTION
01	OCT 5/21	REVIEW

OTTAWA, ON

DRAWING TITLE
PLAN

SCALE	AS NOTED
DRAWN BY	
DATE	10/25/21
PROJECT NO.	001-16

A4

76 CHAMBERLAIN AVE • OTTAWA • ONTARIO • K1S 1V9
T 613.236.2944 • F 613.236.6777 • www.colizzabruni.com