



Last Saved: 2021-10-20 1:09:52 PM
File Location: Z:\Projects\2053-01_200 Baribeau Street\Drawings\SPA\SPA 001 (Landscape) .dwg

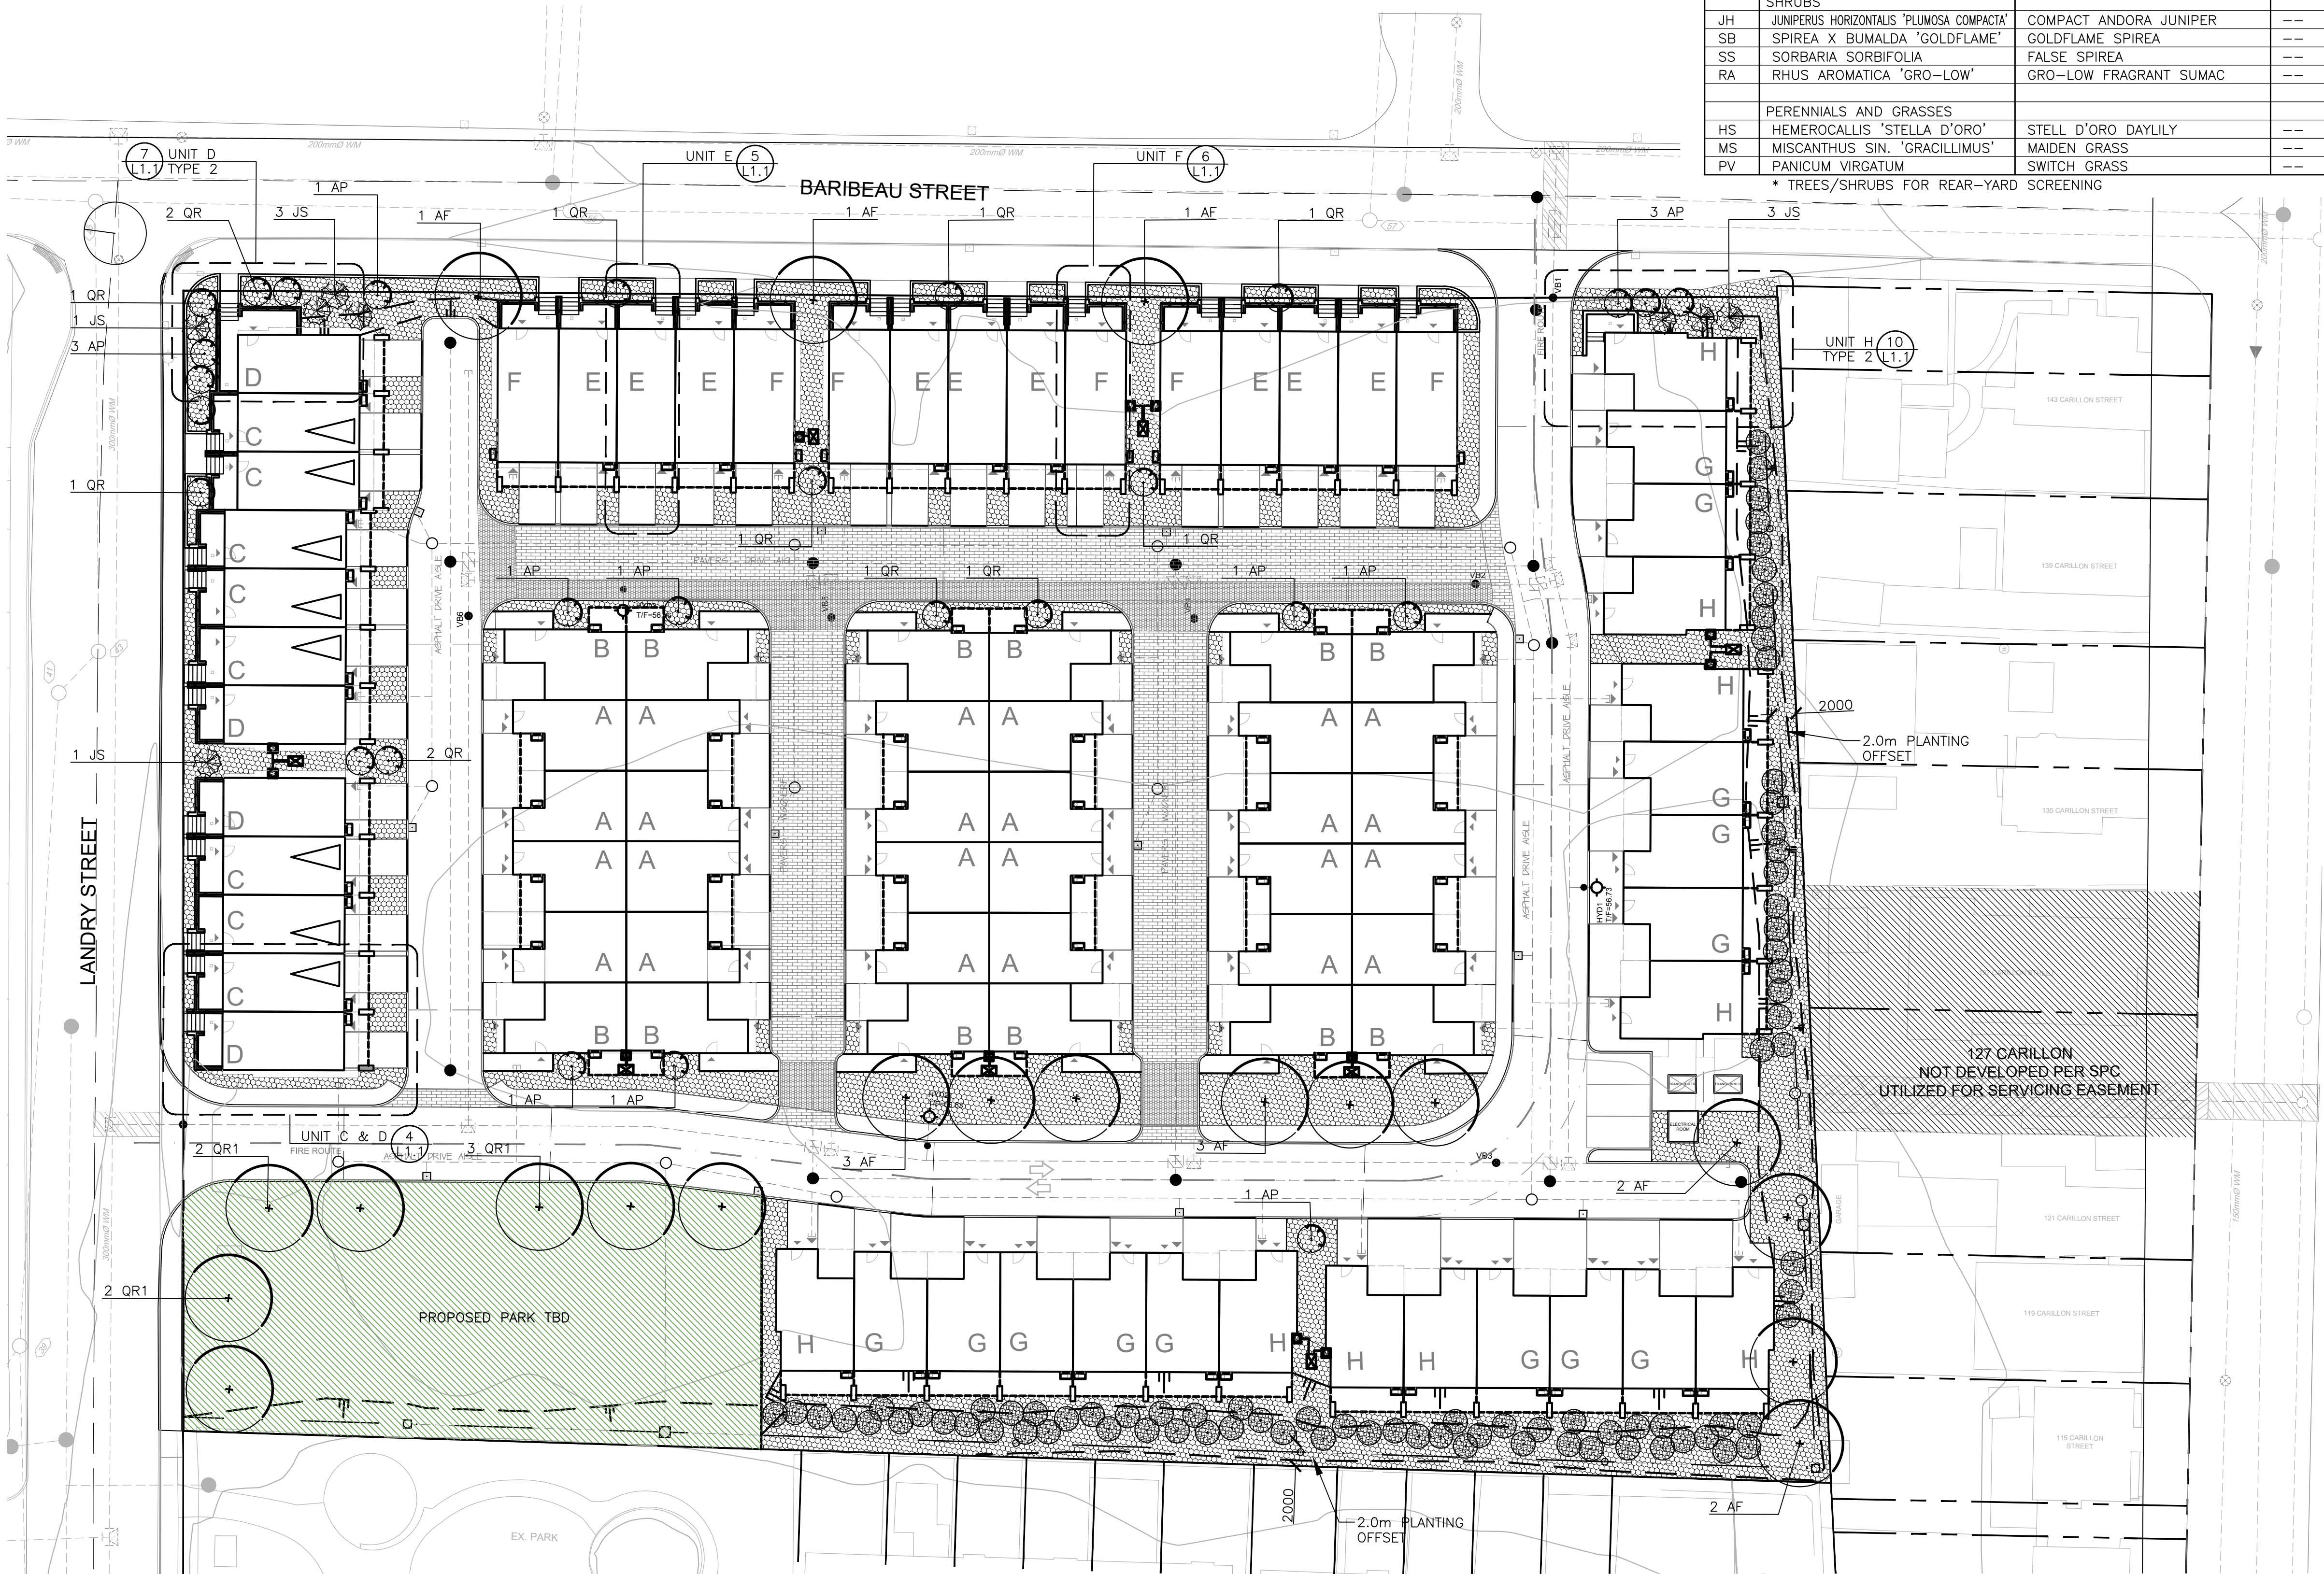


1 LANDSCAPE LAYOUT

PLANT LIST						
	BOTANICAL NAME	COMMON NAME		QTY.	SIZE	REMARKS
	LARGE DECIDUOUS TREES					
	ACER FREEMANII 'CELZAM'	CELEBRATION MAPLE		13	70mm CAL.	B&B / W.B.
	POPULUS TREMULOIDES	TREMBLING ASPEN		21	40mm CAL.	BARERROOT
	QUERCUS RUBRA	RED OAK		7	70mm CAL.	B&B / W.B. PLANT IN SPRING
	QUERCUS RUBRA	RED OAK		20	40mm CAL.	BARERROOT
	TILIA AMERICANA	AMERICAN LINDEN		20	40mm CAL.	BARERROOT
	SMALL DECIDUOUS TREES					
	ACER PLATANOIDES 'COLUMARE'	COLUMNAR NORWAY MAPLE		14	1800mm HT.	B&B / W.B.
	QUERCUS ROBUR 'FASTIGIATA'	COLUMNAR ENGLISH OAK		11	1800mm HT.	B&B / W.B.
	RHUS AROMATICA 'GRO LOW'	LOW GRO FRAGRANT SUMAC		--	600mm HT.	WHIP/BARERROOT, 1.2m O.C.
	CONIFEROUS TREES					
	JUNIPERUS SCOPULORUM 'SKYROCKET'	SKYROCKET JUNIPER		8	1800mm HT.	B&B / W.B.
	THUJA OCCIDENTALIS	EASTERN WHITE CEDAR		21	40mm CAL.	BARERROOT
	SHRUBS					
	JUNIPERUS HORIZONTALIS 'PLUMOSA COMPACTA'	COMPACT ANDORA JUNIPER		--	600mm SPR.	POT. 750mm O.C.
	SPIREA X BUMALDA 'GOLDFLAME'	GOLDFLAME SPIREA		--	500mm HT.	POT. 600mm O.C.
	SORBARIA SORBIFOLIA	FALSE SPIREA		--	500mm HT.	POT. 900mm O.C.
	RHUS AROMATICA 'GRO-LOW'	GRO-LOW FRAGRANT SUMAC		--	1 GAL. POT	POT. 600mm O.C.
	PERENNIALS AND GRASSES					
	HEMEROCALLIS 'STELLA D'ORO'	STELL D'ORO DAYLILY		--	1 GAL. POT	POT. 400mm O.C.
	MISCANTHUS SIN. 'GRACILLIMUS'	MAIDEN GRASS		--	1 GAL. POT	POT. 600mm O.C.
	PANICUM VIRGATUM	SWITCH GRASS		--	1 GAL. POT	POT. 600mm O.C.

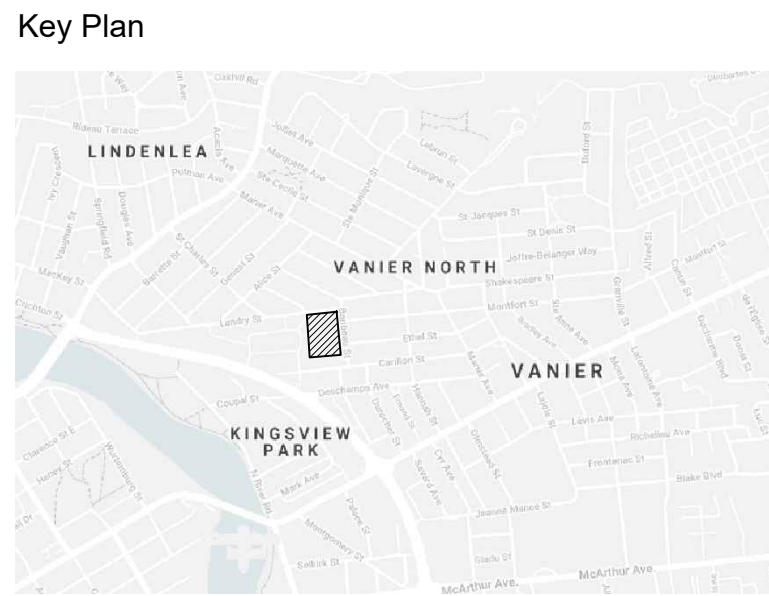

- LEGEND
- PROPOSED LARGE DECIDUOUS TREES
 - PROPOSED SMALL DECIDUOUS TREES
 - PROPOSED CONIFEROUS TREES
 - *40mm CAL. TREES
 - SHRUB / PERENNIAL PLANTING

8	RE-ISSUED FOR SPA	26 OCT 2021
7	RE-ISSUED FOR SPA	09 AUG 2021
6	RE-ISSUED FOR SPA	09 JUN 2021
5	RE-ISSUED FOR SPA	12 FEB 2021
4	RE-ISSUED FOR SPA	03 SEPT 2020
3	RE-ISSUED FOR SPA	10 AUG 2020
2	ISSUED FOR SPA	17 JULY 2020
1	ISSUED FOR COORDINATION	10 JULY 2020
No.	Revision	Date

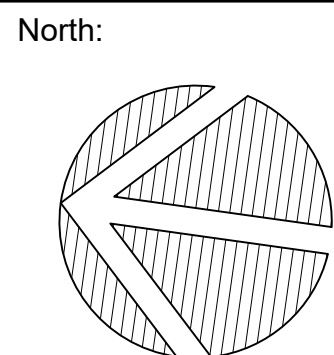

Landscape Architecture
Urban Design
Site Planning
Recreation and Park Planning
Project Management

319 McRae Avenue, Suite 502, Ottawa, Ontario, K1Z 0B9
Tel: (613) 729-4536

- All measurements in millimeters unless specified otherwise. Do not scale drawing. All drawings to be read in conjunction with written specifications.
- Copyright reserved. This drawing is the exclusive property of CSW Landscape Architects Ltd. and shall not be used without the consent thereof.
- This Drawing may not be used for construction until signed by the landscape architect. It is the responsibility of the contractor to:
 - check and verify all dimensions on site;
 - report all errors and/or omissions to the landscape architect;
 - comply with all pertinent codes and by-laws;
 - check and verify locations of all underground services with all local utilities prior to any digging.






Project:
**200 BARIBEAU STREET
RESIDENTIAL DEVELOPMENT**

200 BARIBEAU STREET
OTTAWA, ONTARIO


Drawing:
LANDSCAPE LAYOUT

Scale:	1:300	Date:	JULY 06 2020
Design By:	SMc	Drawn By:	SMc
Project Number:	2053-01	Sheet Number:	L 1.0

Last Saved: 2021-10-20 3:09:52 PM
File Location: Z:\Projects\2053-01_200 Baribeau Street\Drawings\SPA\SPA 01 200 Baribeau Street_SPA01(Landscape).dwg

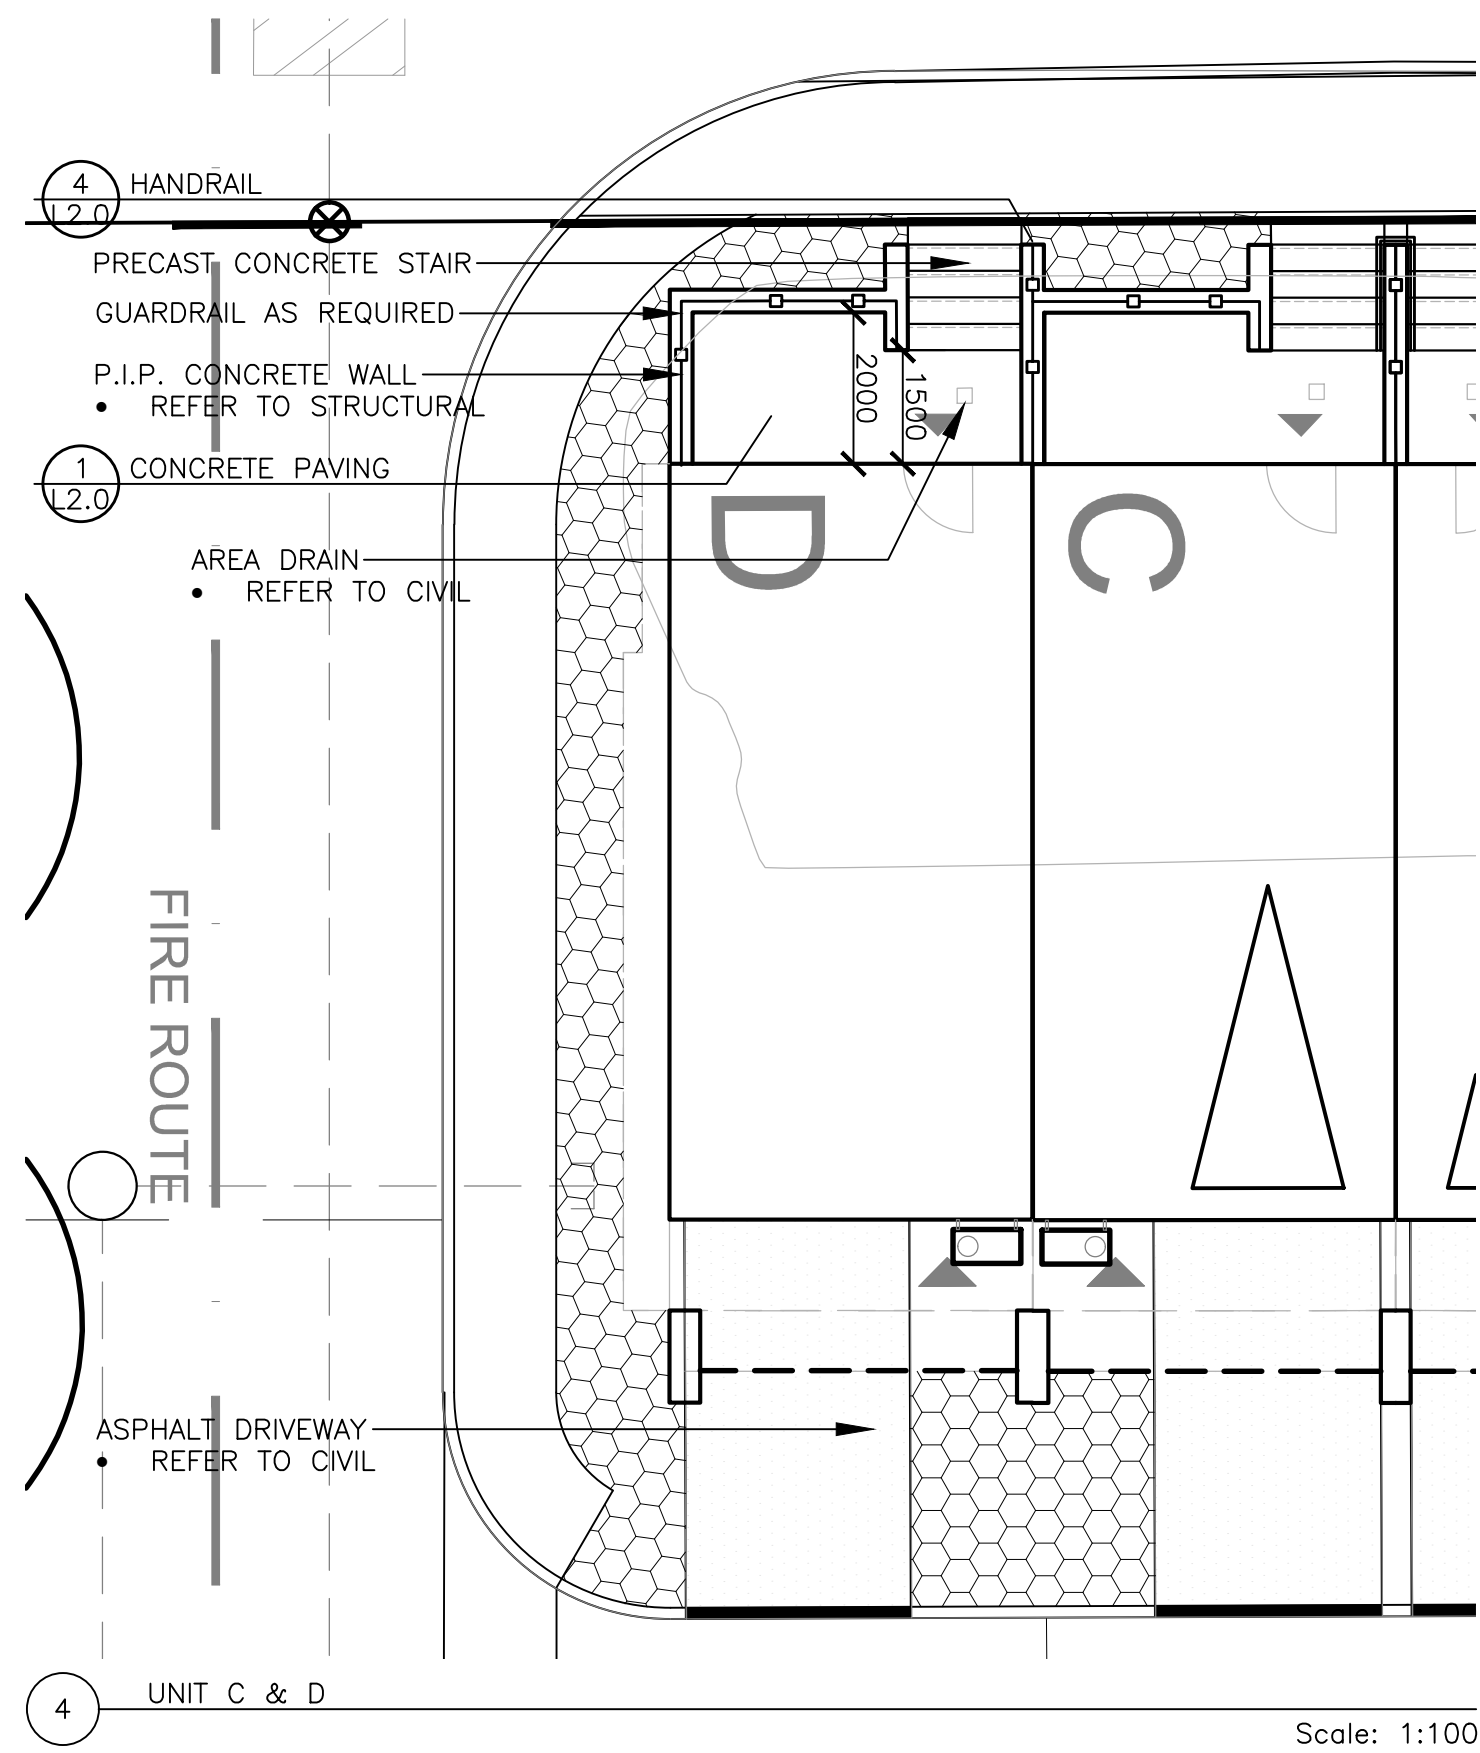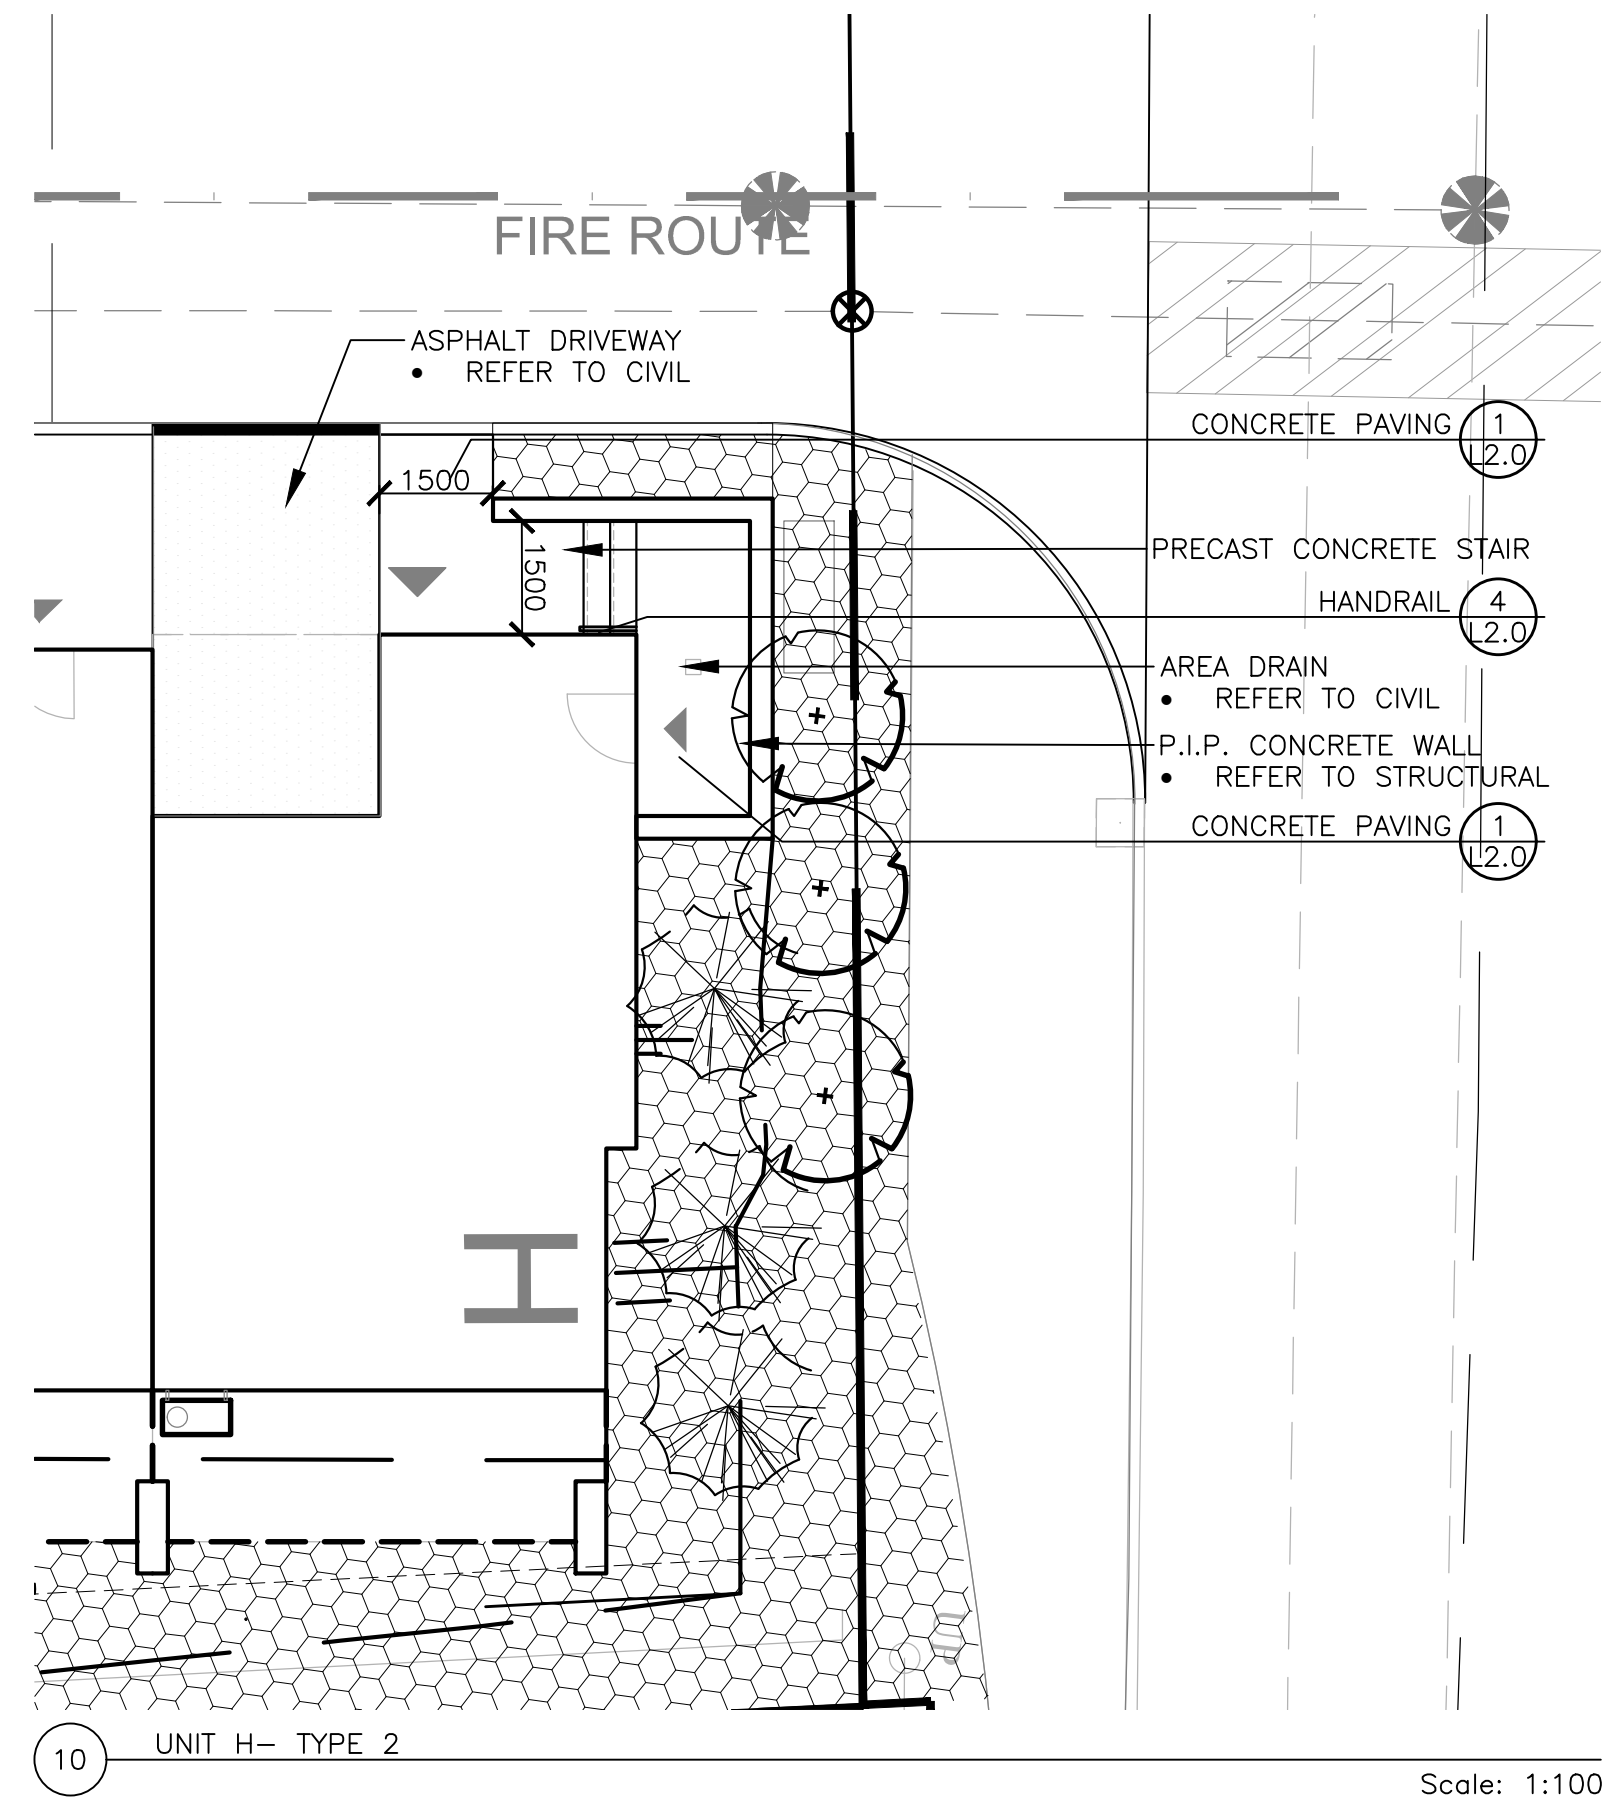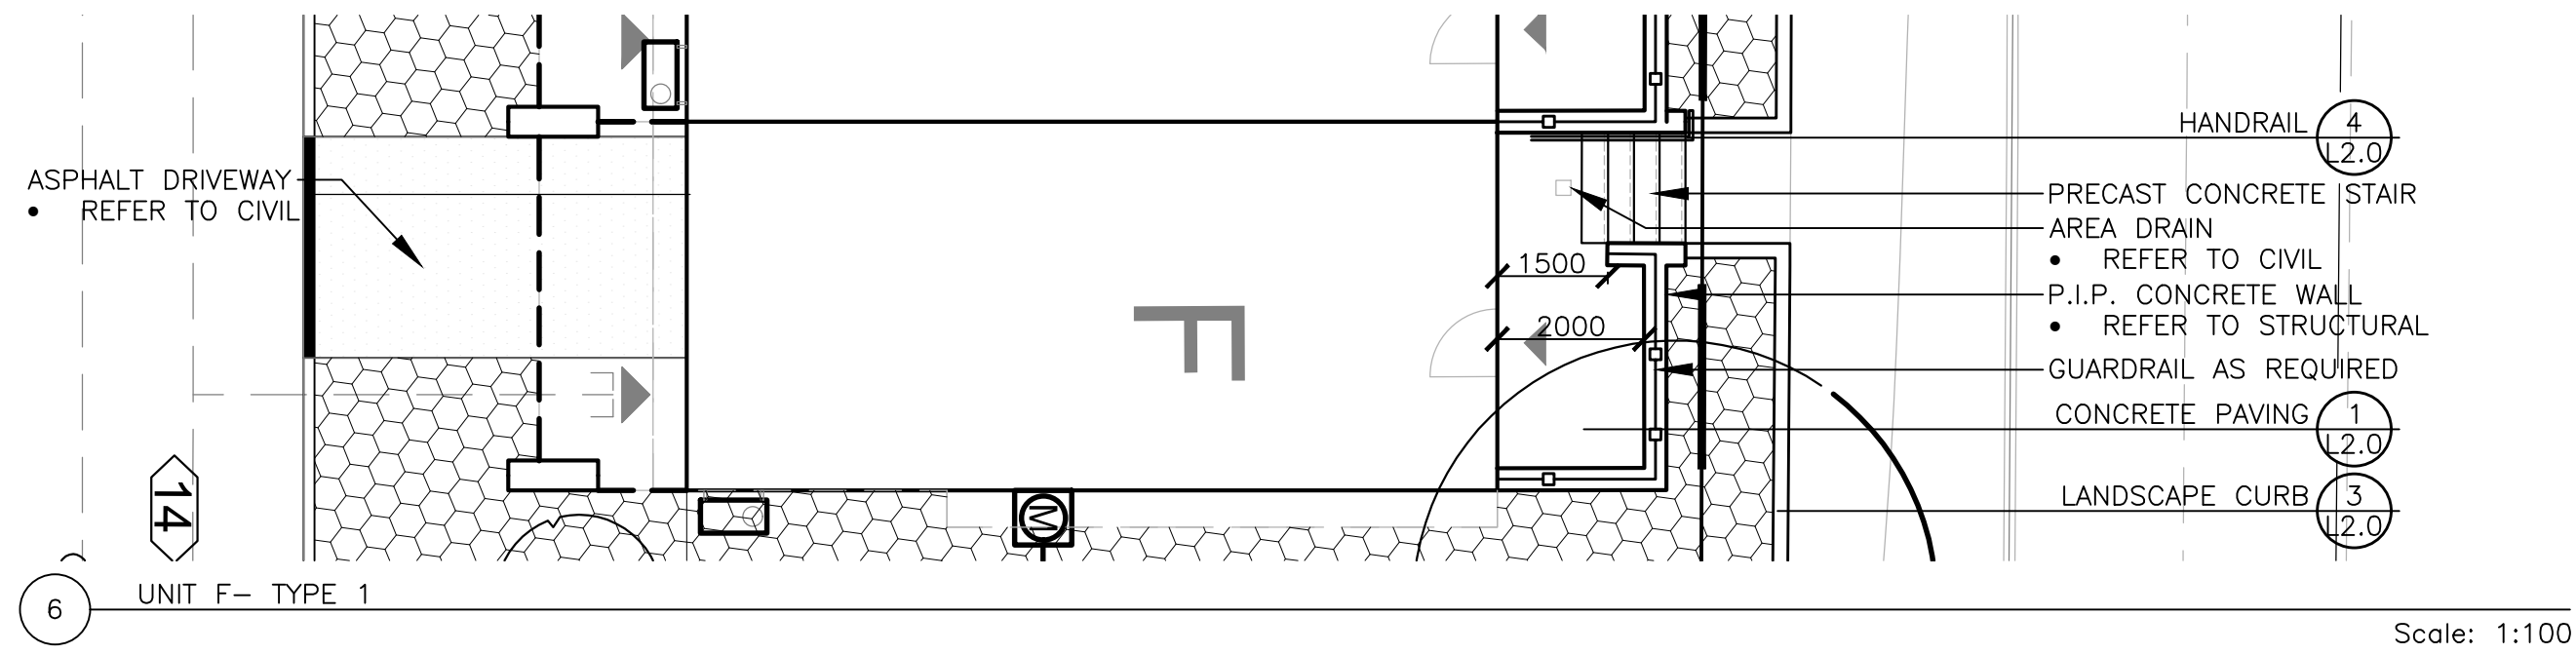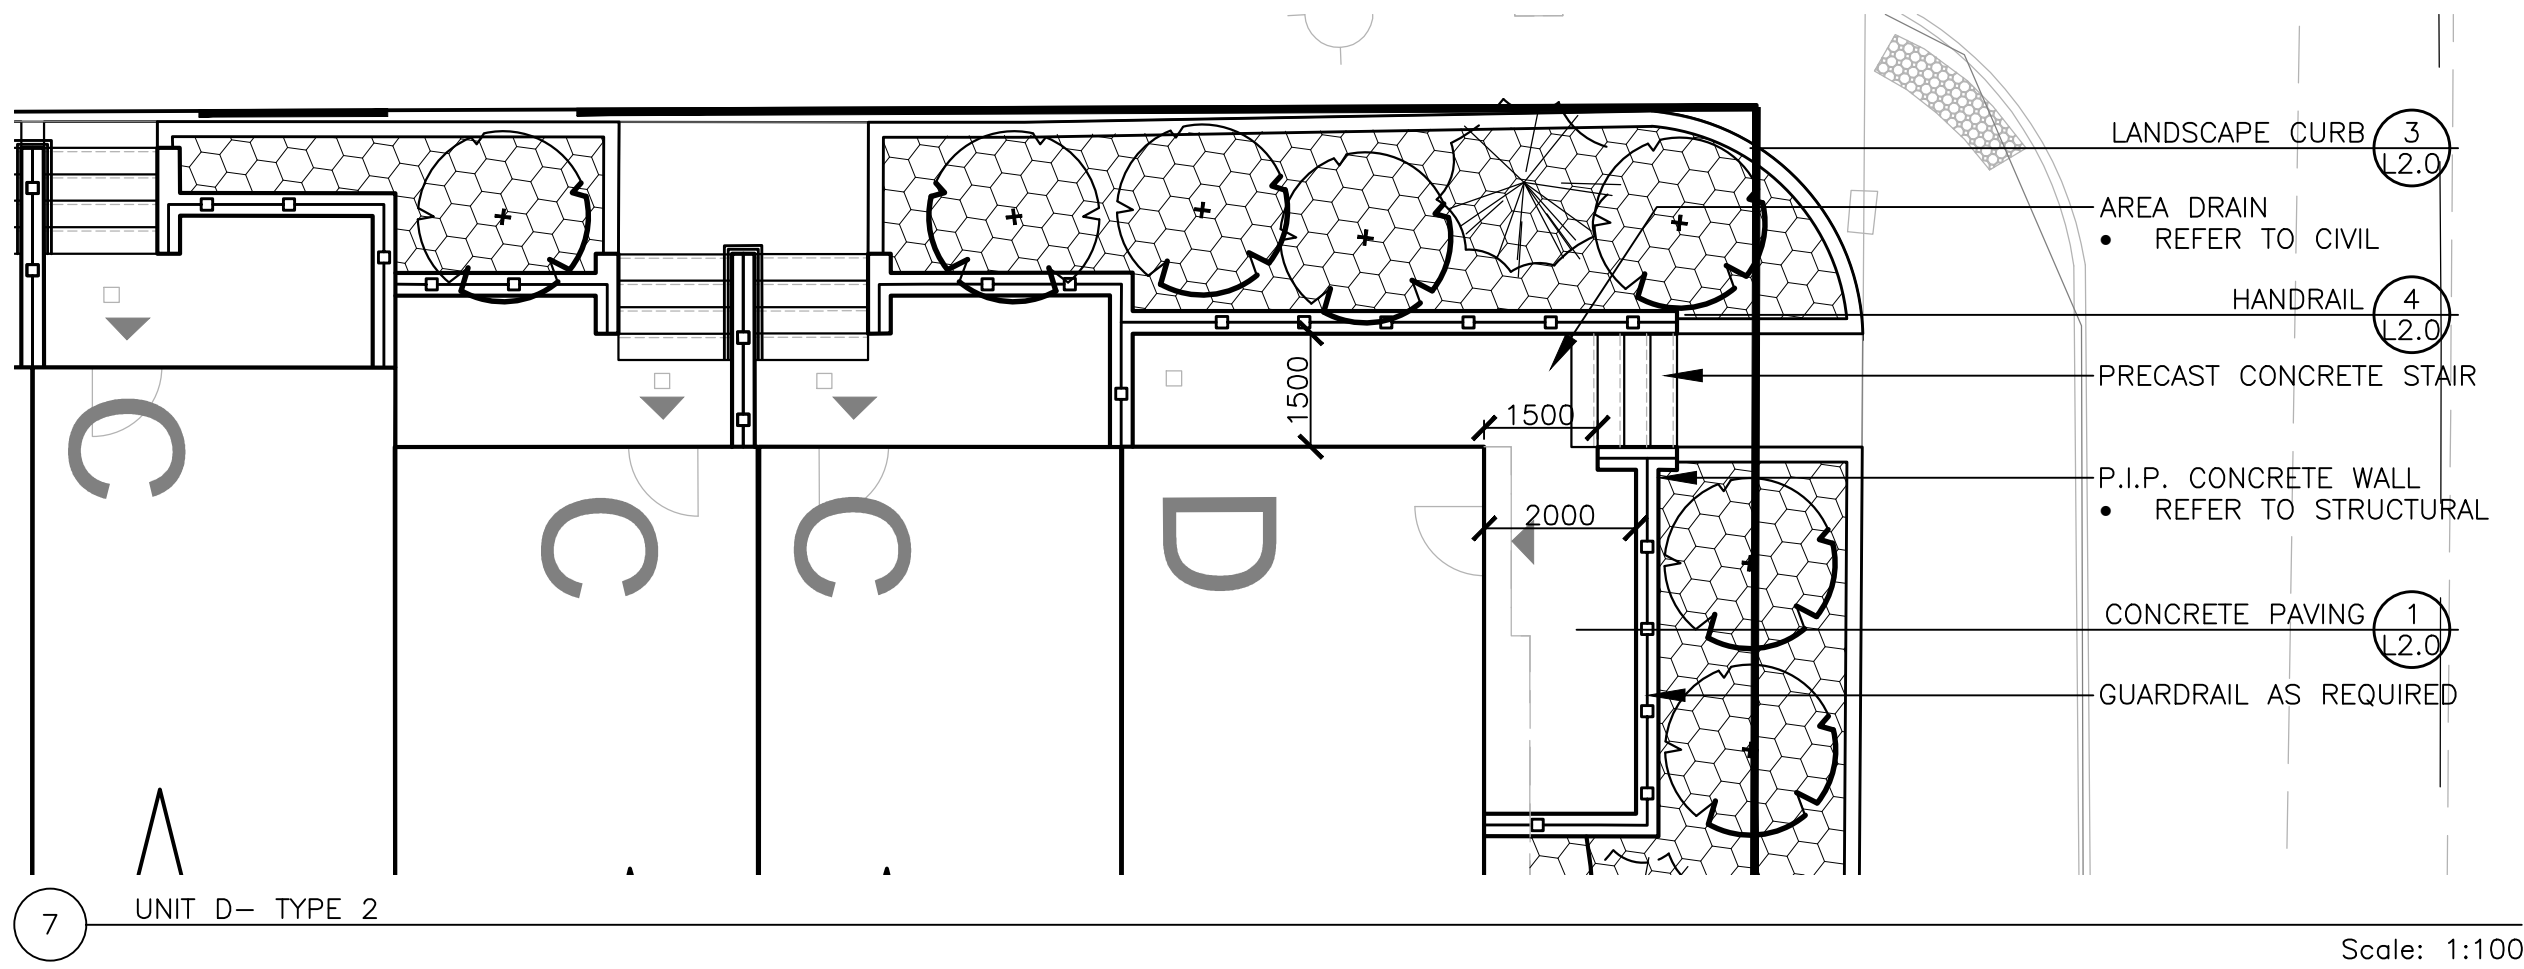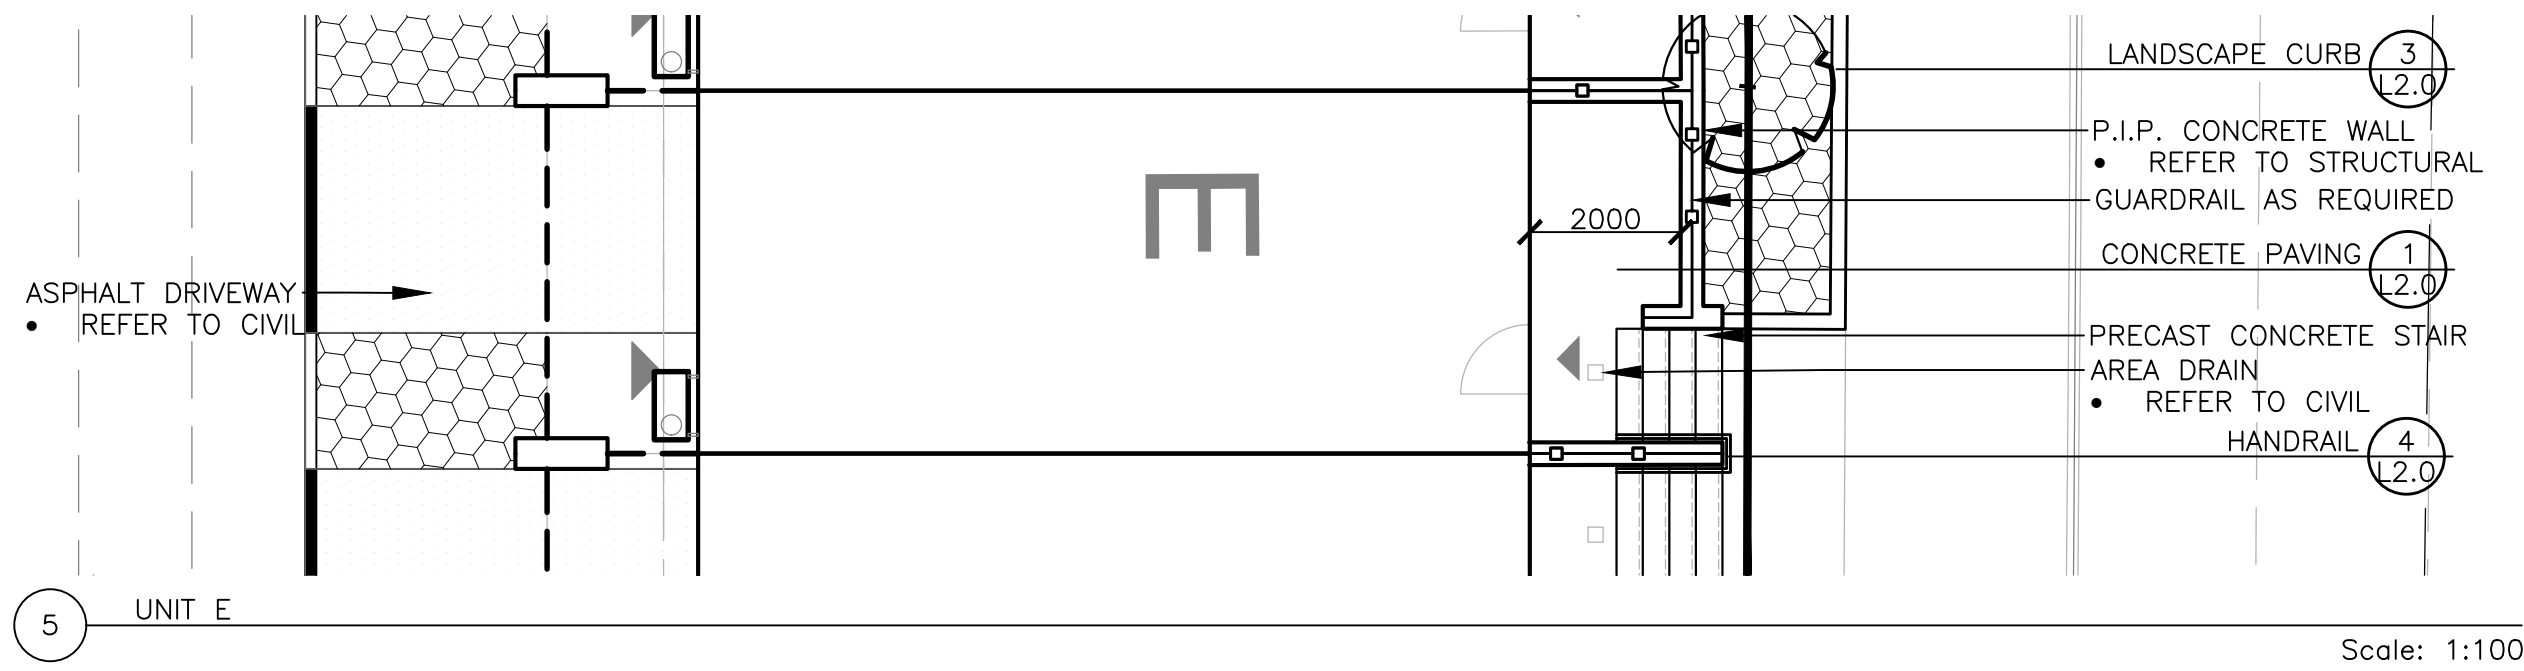

Key Plan

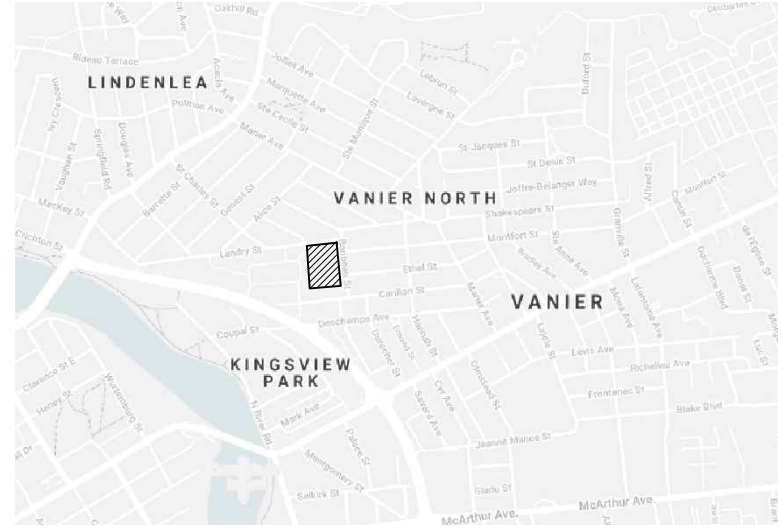


LEGEND

- PROPOSED LARGE DECIDUOUS TREES
- PROPOSED SMALL DECIDUOUS TREES
- PROPOSED CONIFEROUS TREES
- *40mm CAL. TREES
- SHRUB / PERENNIAL PLANTING

8	RE-ISSUED FOR SPA	26 OCT 2021
7	RE-ISSUED FOR SPA	09 AUG 2021
6	RE-ISSUED FOR SPA	09 JUN 2021
5	RE-ISSUED FOR SPA	12 FEB 2021
4	RE-ISSUED FOR SPA	03 SEPT 2020
3	RE-ISSUED FOR SPA	10 AUG 2020
2	ISSUED FOR SPA	17 JULY 2020
1	ISSUED FOR COORDINATION	10 JULY 2020
No.	Revision	Date

North:

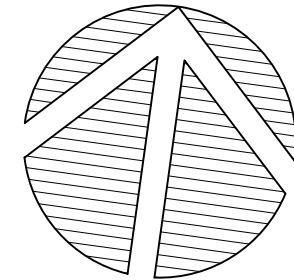

Stamp:



Landscape Architecture
Urban Design
Site Planning
Recreation and Park Planning
Project Management

319 McRae Avenue, Suite 502, Ottawa, Ontario, K1Z 0B9
Tel: (613) 729-4536

- All measurements in millimeters unless specified otherwise. Do not scale drawing. All drawings to be read in conjunction with written specifications.
- Copyright reserved. This drawing is the exclusive property of CSW Landscape Architects Ltd. and shall not be used without the consent thereof.
- This Drawing may not be used for construction until signed by the landscape architect. It is the responsibility of the contractor to:
 - check and verify all dimensions on site;
 - report all errors and/or omissions to the landscape architect;
 - comply with all pertinent codes and by-laws;
 - check and verify locations of all underground services with all local utilities prior to any digging.

Project:


**200 BARIBEAU STREET
RESIDENTIAL DEVELOPMENT**

200 BARIBEAU STREET
OTTAWA., ONTARIO


Drawing:

LANDSCAPE LAYOUT

Scale:	AS NOTED	Date:	JULY 06 2020
Design By:	SMc	Drawn By:	SMc
Project Number:	2053-01	Sheet Number:	L 1.1

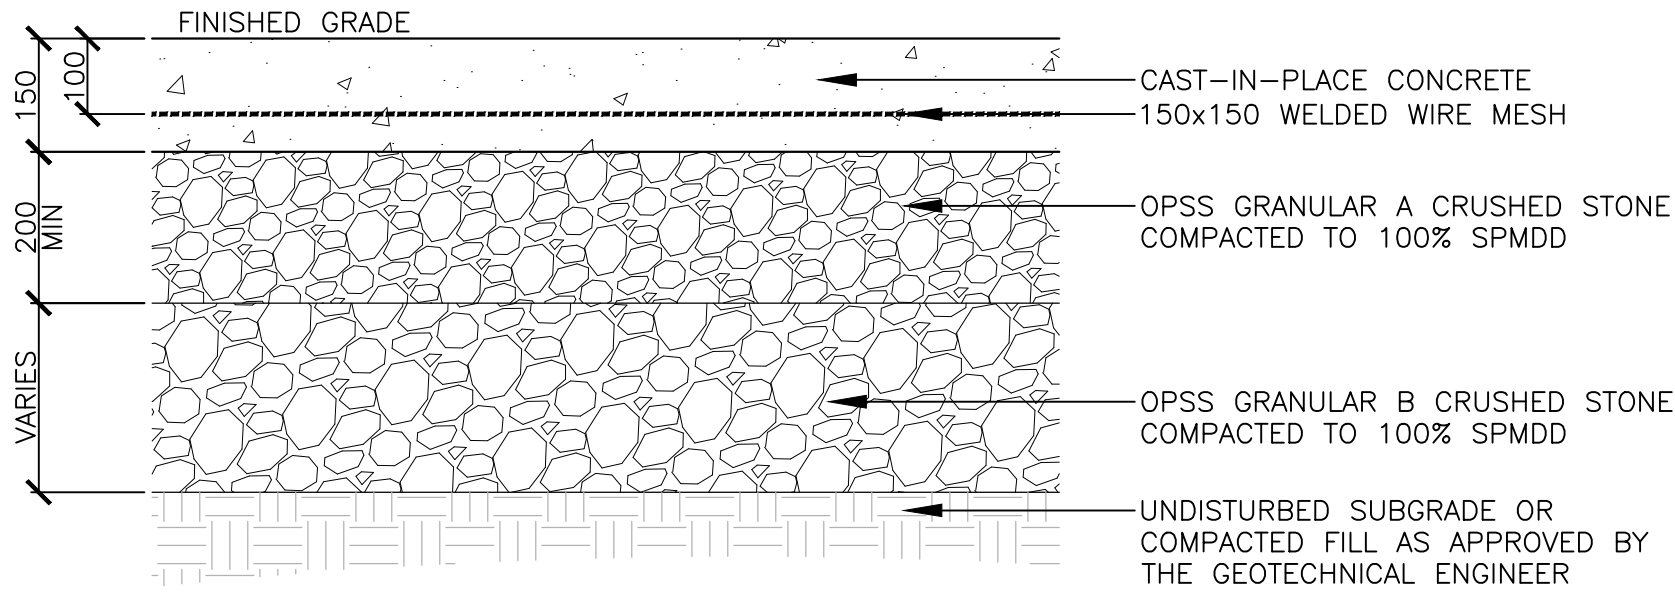


1 CONCRETE PAVING 1:10

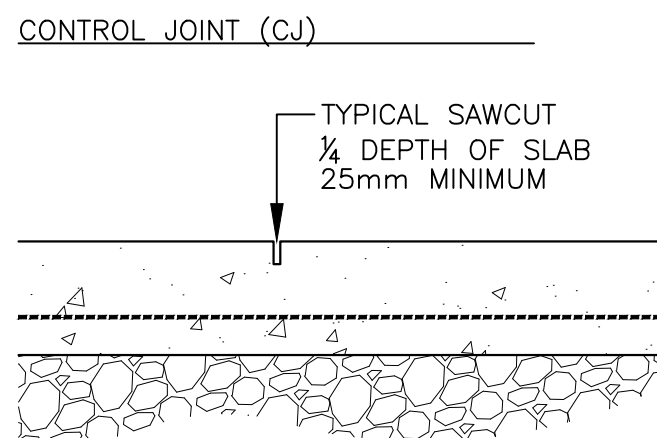


NOTES:
1. REFER TO DRAWINGS FOR JOINT LAYOUT
2. SAWCUT WITHIN 48 HOURS OF POUR
3. NO TOOLED EDGES


2 CONCRETE JOINTS 1:10

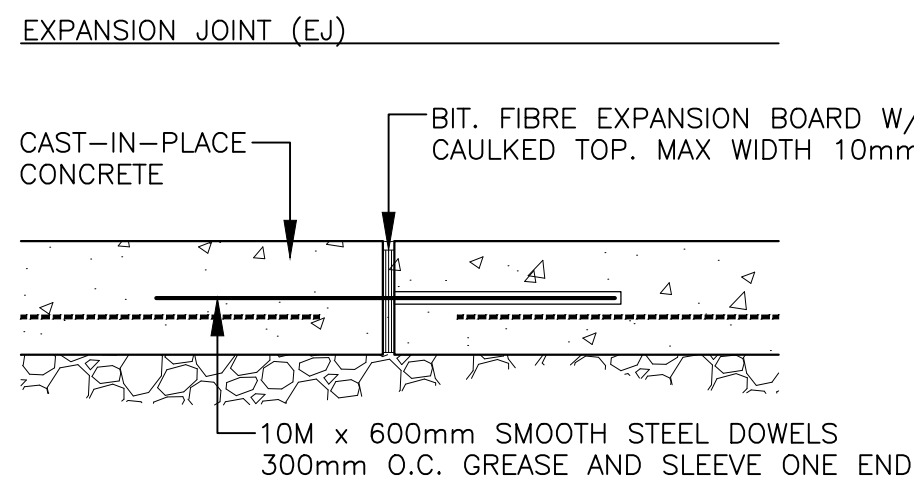


NOTES:
1. REFER TO DRAWINGS FOR JOINT LAYOUT
2. ALL STEEL DOWELS TO BE EPOXY - COATED
3. NO TOOLED EDGES

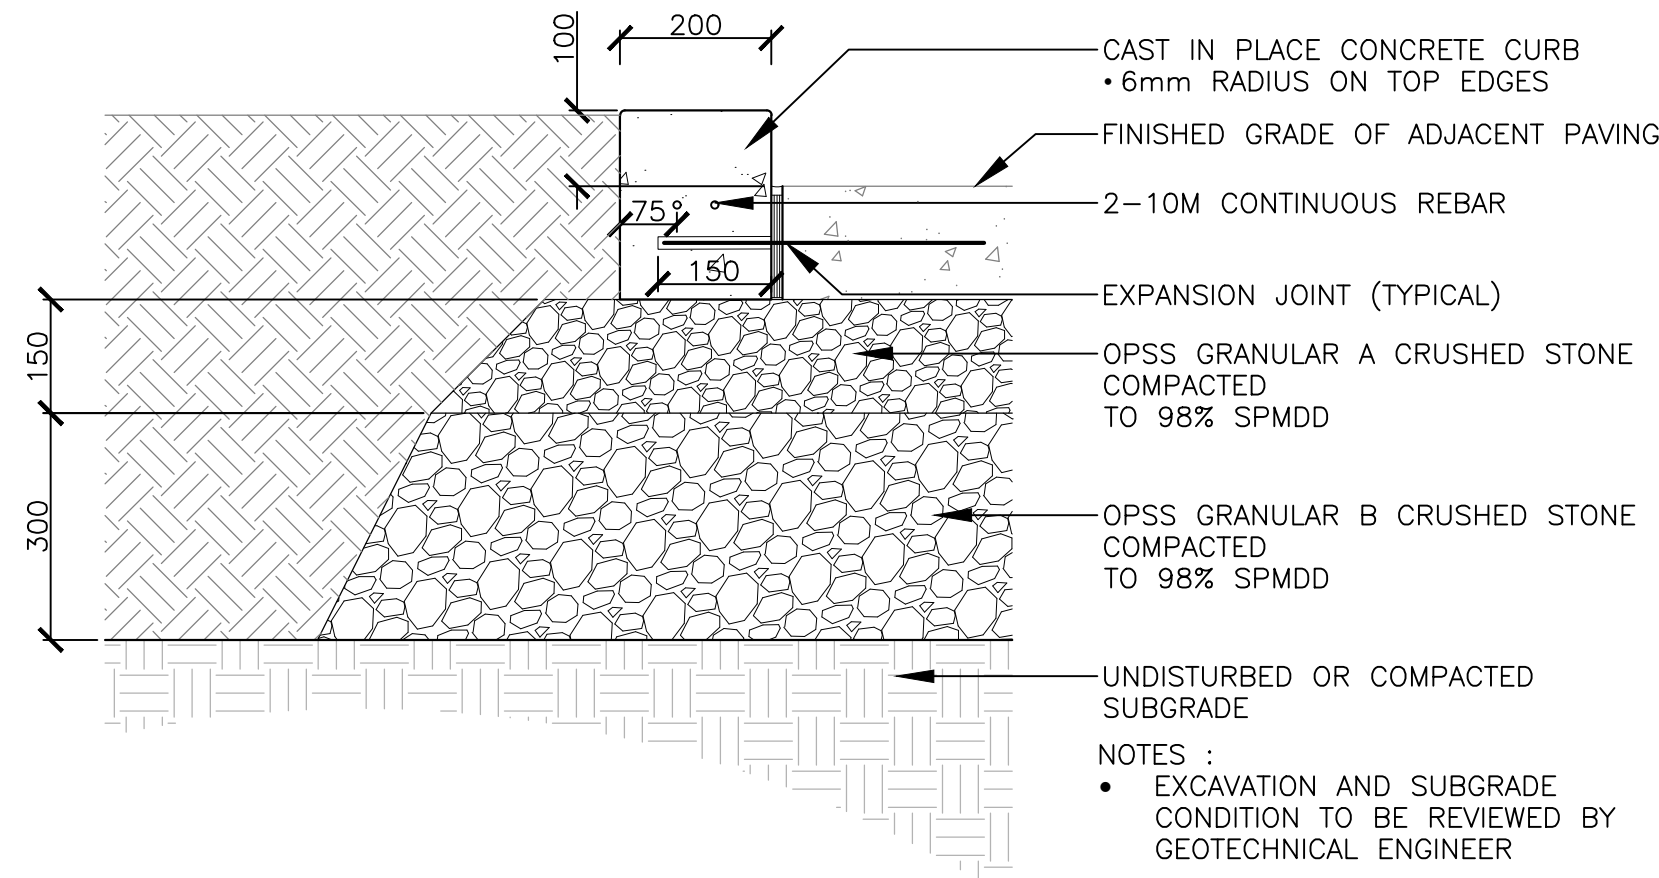


3 LANDSCAPE CURB 1:10

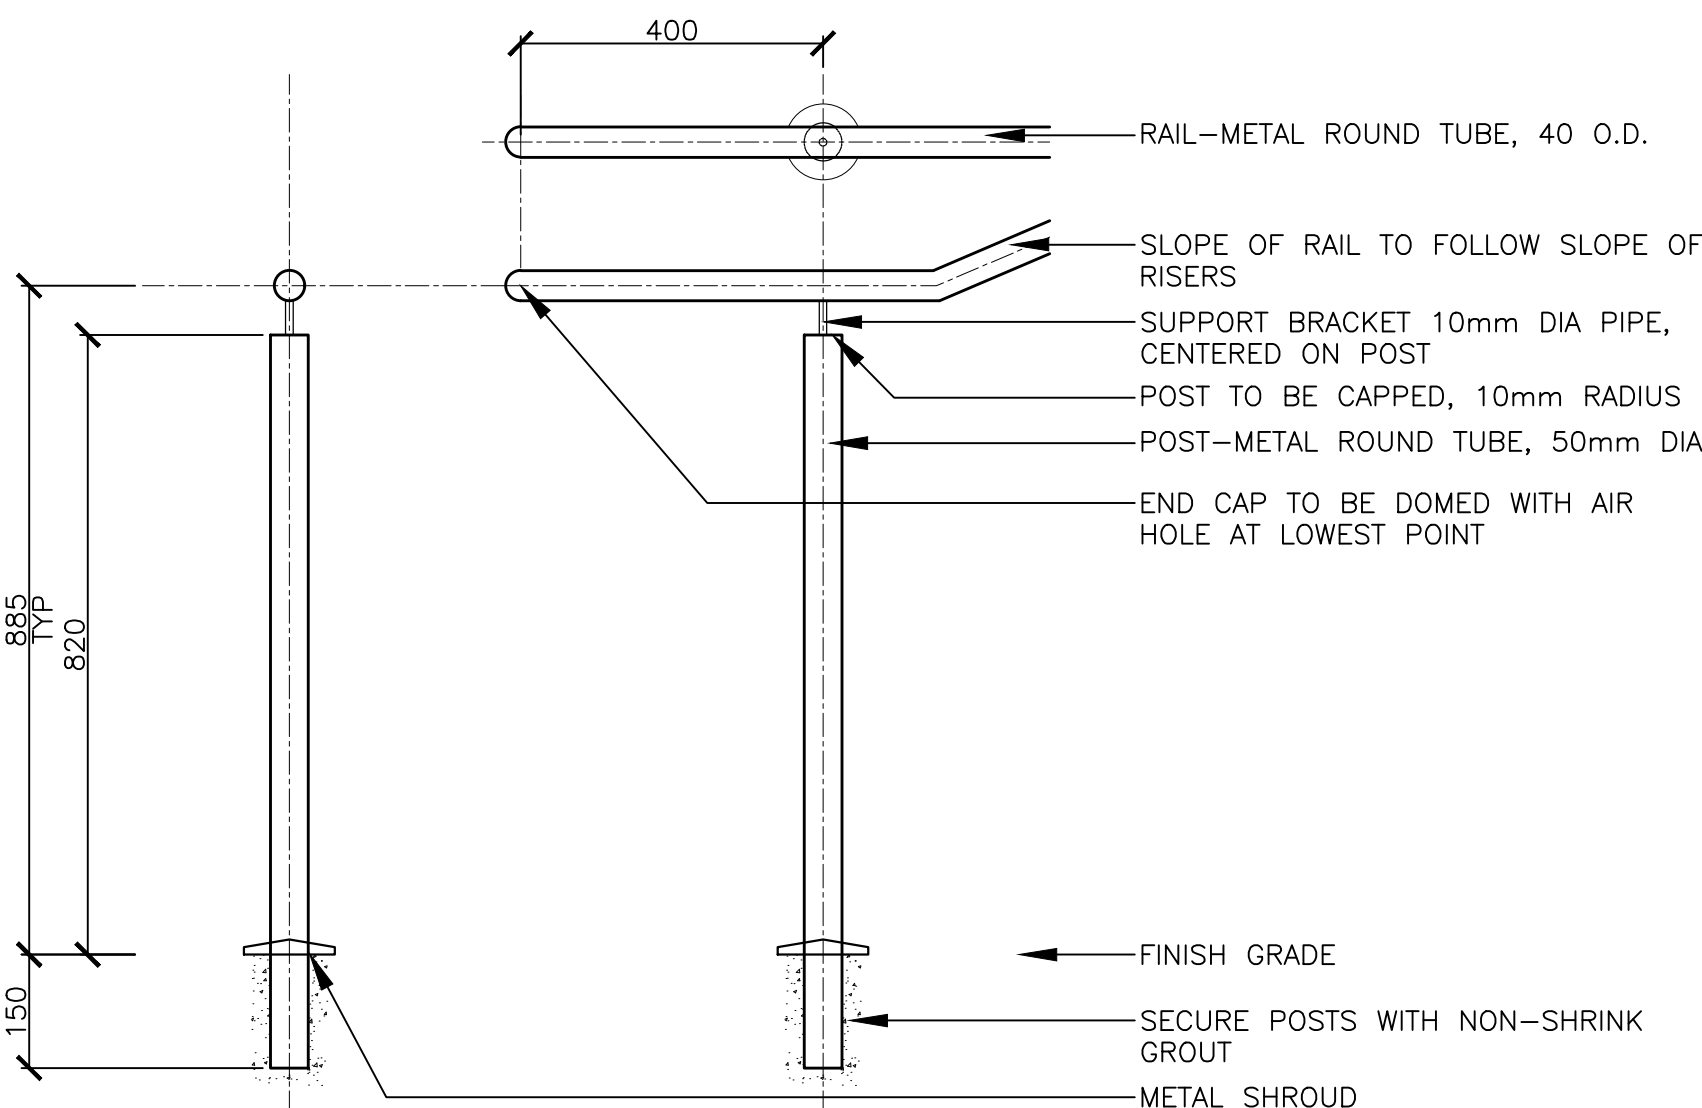


4 HAND RAIL 1:10

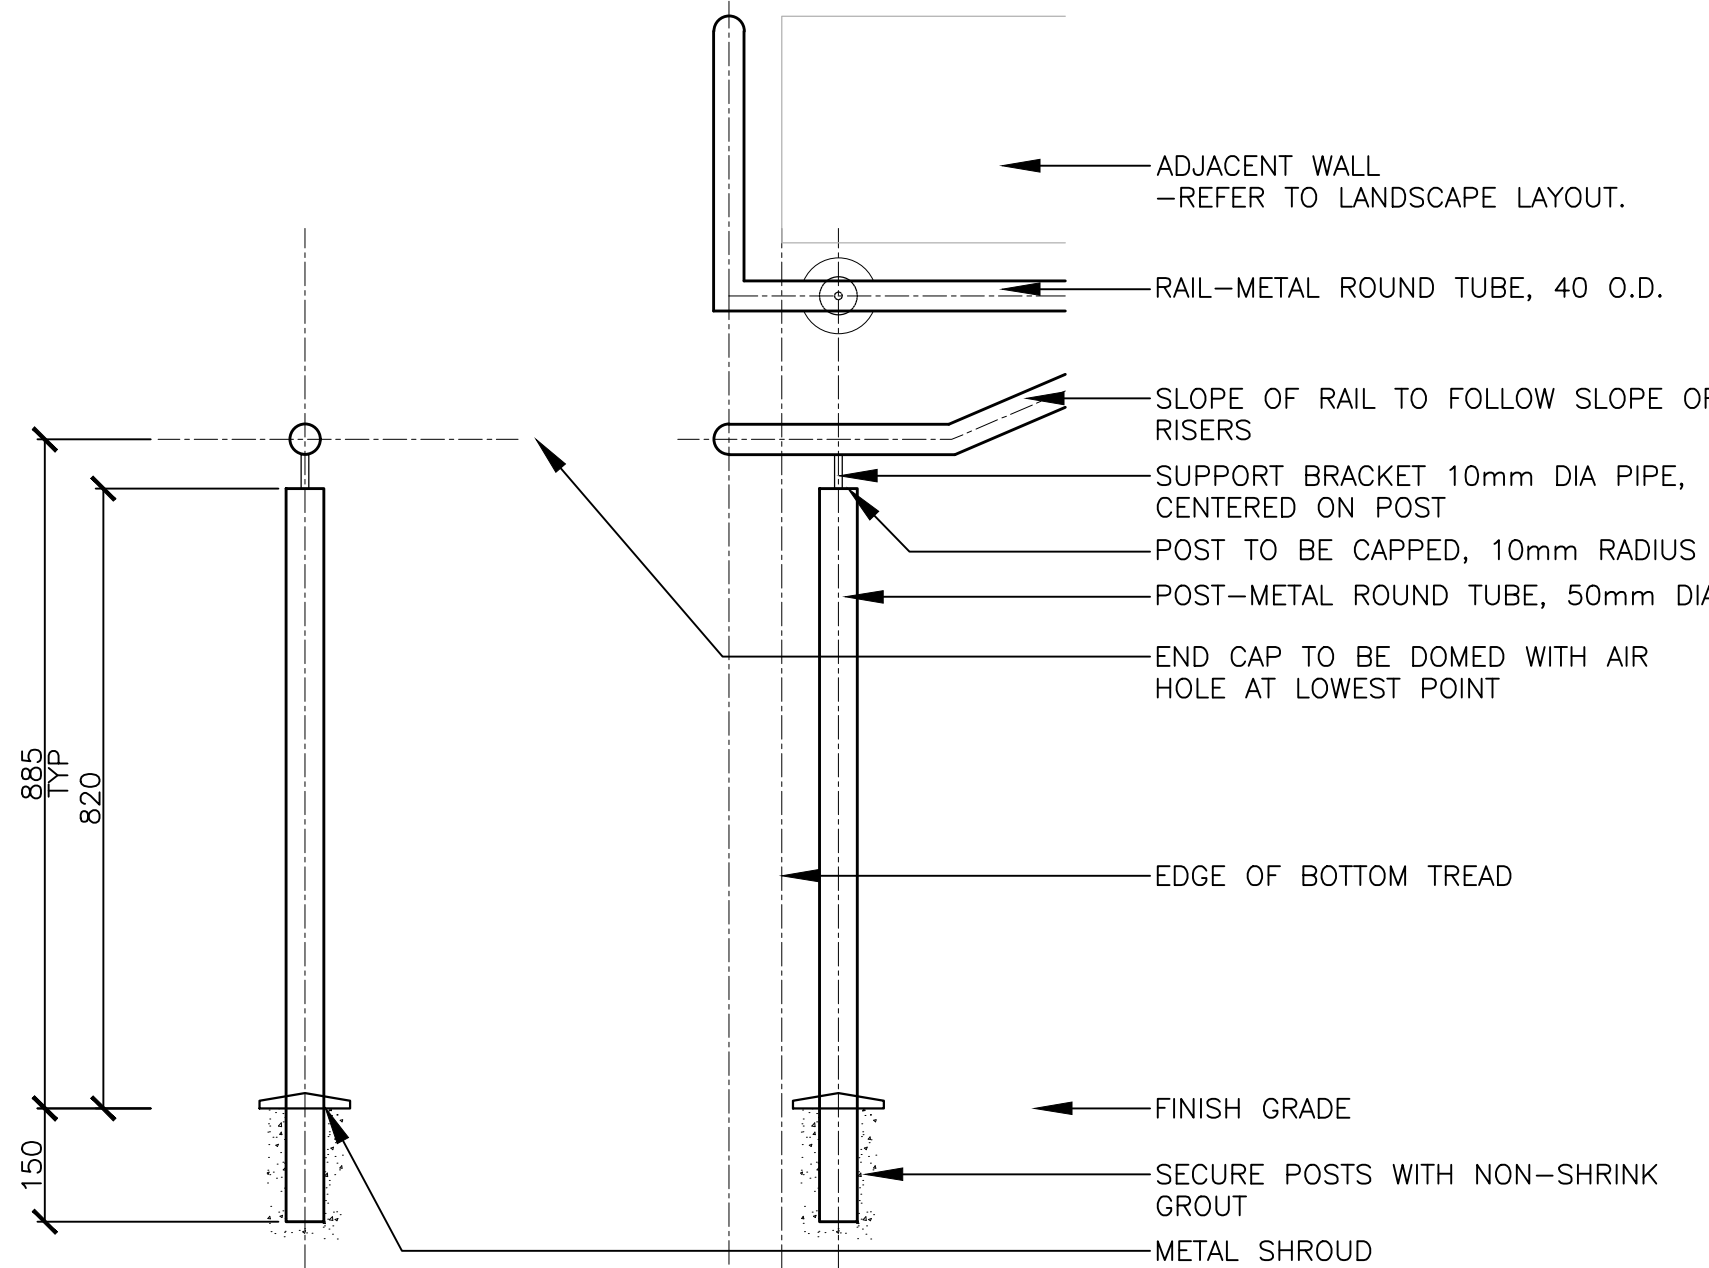


90 DEGREE BEND (ONE-SIDED)

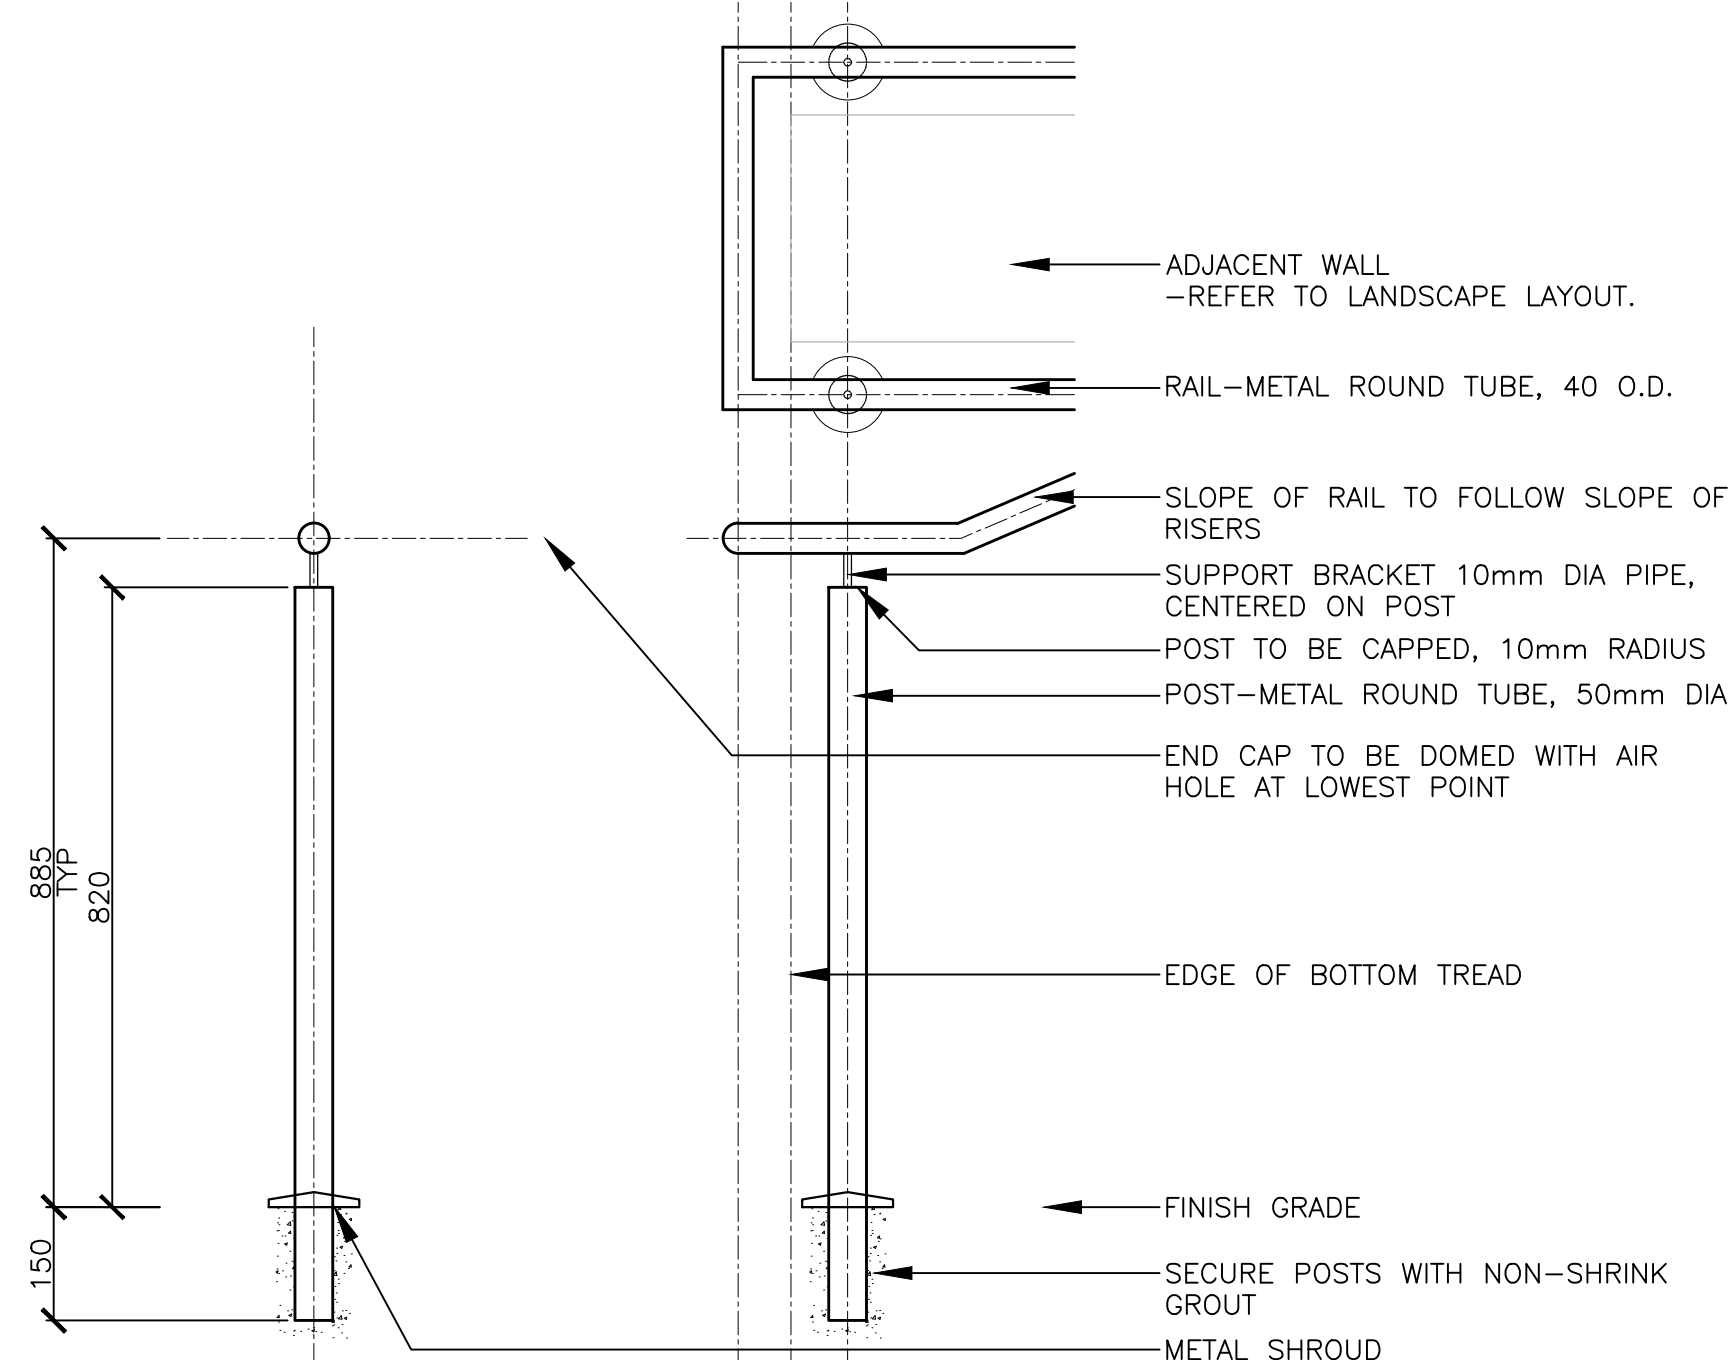


90 DEGREE BEND (TWO-SIDED)

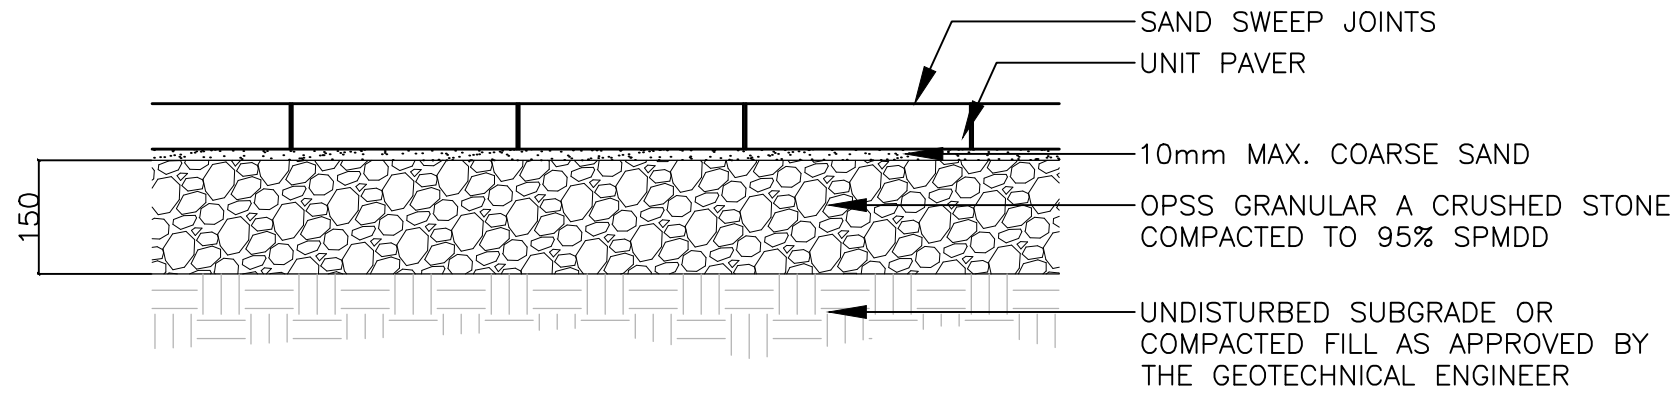

5 UNIT PAVING 1:10

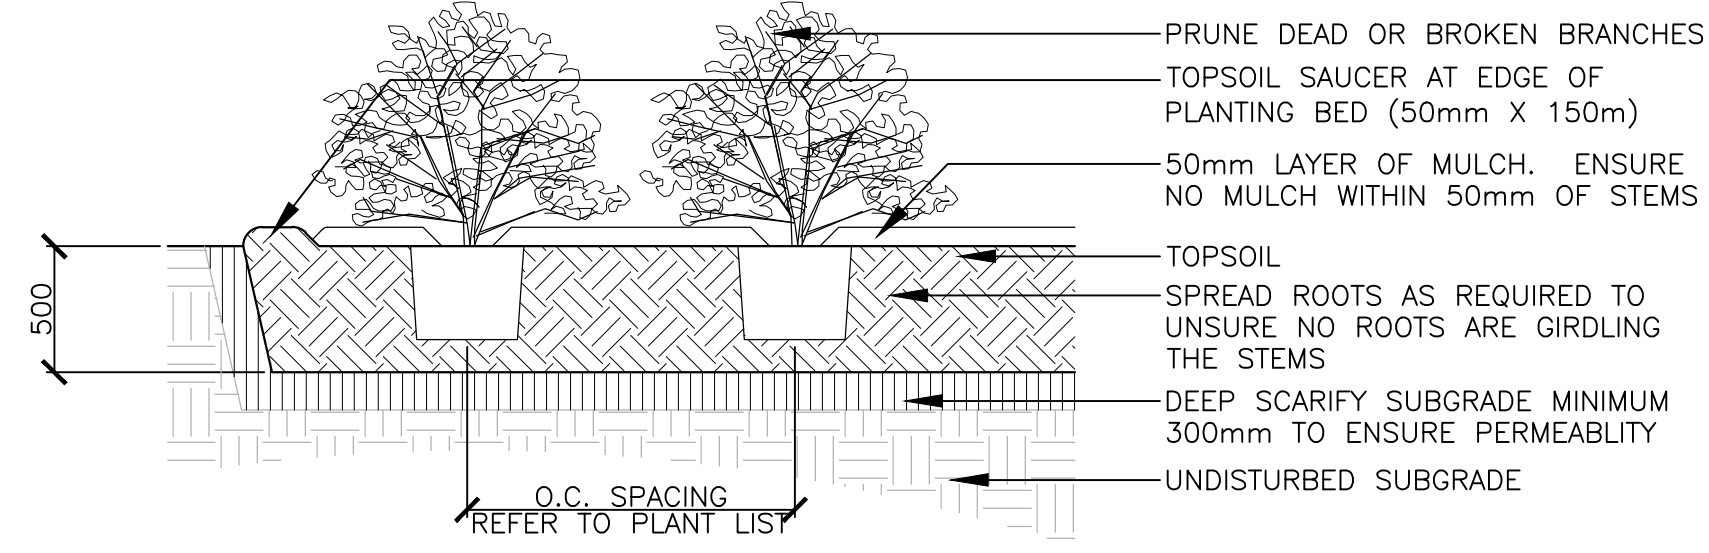

6 SHRUB PLANTING 1:30

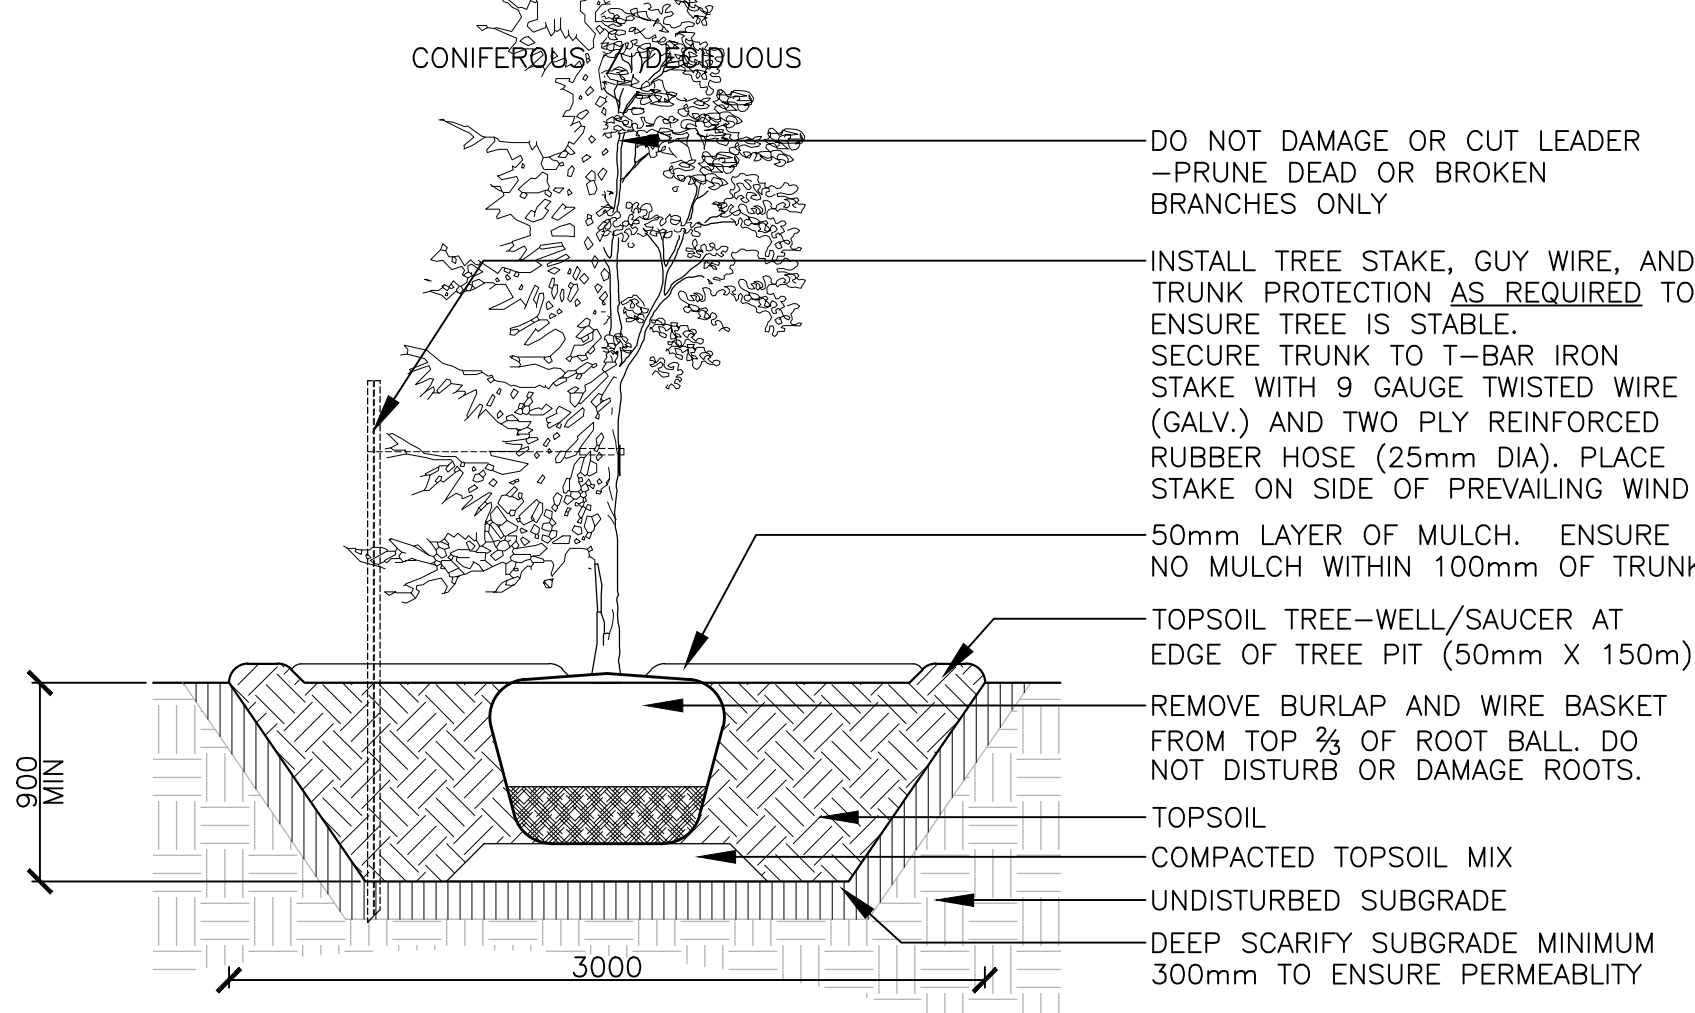

7 TREE PLANTING 1:30

Key Plan		
8	RE-ISSUED FOR SPA	26 OCT 2021
7	RE-ISSUED FOR SPA	09 AUG 2021
6	RE-ISSUED FOR SPA	09 JUN 2021
5	RE-ISSUED FOR SPA	12 FEB 2021
4	RE-ISSUED FOR SPA	03 SEPT 2020
3	RE-ISSUED FOR SPA	10 AUG 2020
2	ISSUED FOR SPA	17 JULY 2020
1	ISSUED FOR COORDINATION	10 JULY 2020
No.	Revision	Date

North:

Stamp:

Landscape Architecture
Urban Design
Site Planning
Recreation and Park Planning
Project Management

319 McRae Avenue, Suite 502, Ottawa, Ontario, K1Z 0B9
Tel: (613) 729-4536


- All measurements in millimeters unless specified otherwise. Do not scale drawing. All drawings to be read in conjunction with written specifications.
- Copyright reserved. This drawing is the exclusive property of CSW Landscape Architects Ltd. and shall not be used without the consent thereof.
- This Drawing may not be used for construction until signed by the landscape architect. It is the responsibility of the contractor to:
 - check and verify all dimensions on site;
 - report all errors and/or omissions to the landscape architect;
 - comply with all pertinent codes and by-laws;
 - check and verify locations of all underground services with all local utilities prior to any digging.

Project:


200 BARIBEAU STREET
RESIDENTIAL DEVELOPMENT

200 BARIBEAU STREET
OTTAWA., ONTARIO


Drawing:		LANDSCAPE DETAILS	
Scale:	AS NOTED	Date:	JULY 06 2020
Design By:	SMc	Drawn By:	SMc
Project Number:	2053-01	Sheet Number:	L 2.0

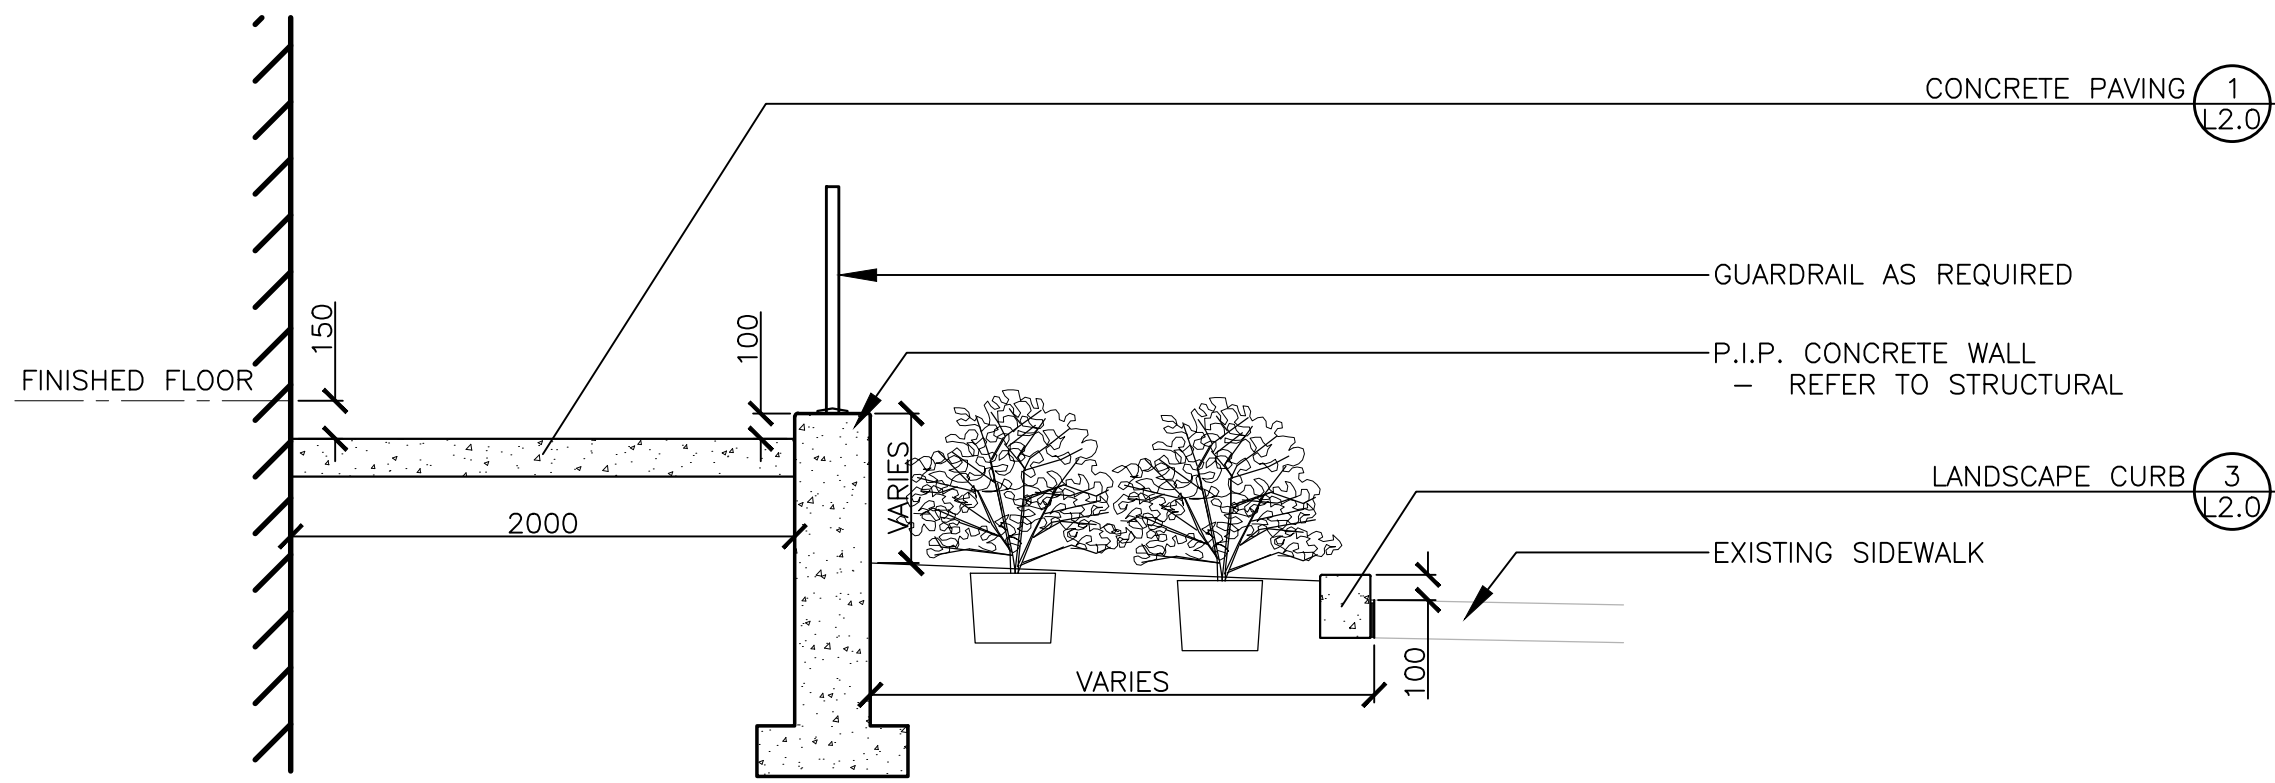


1 CROSS SECTION A- UNITS C, D, E & F 1:30

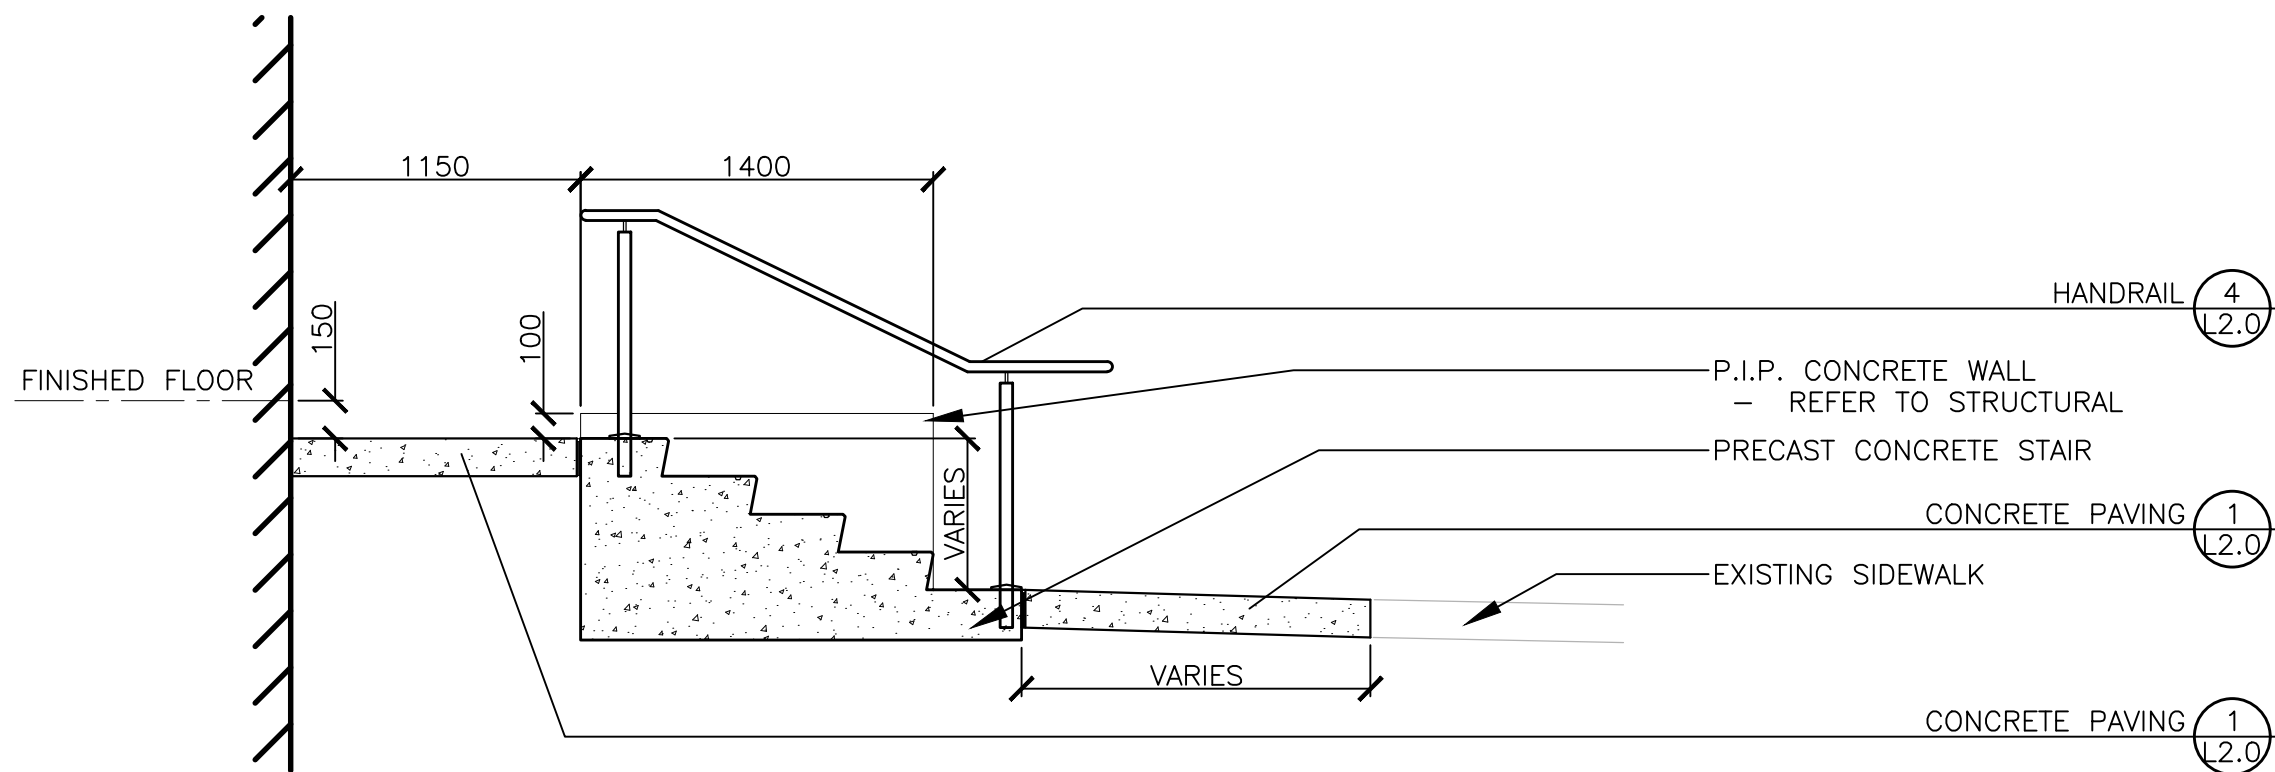


2 CROSS SECTION B- UNITS C, D, E & F 1:30

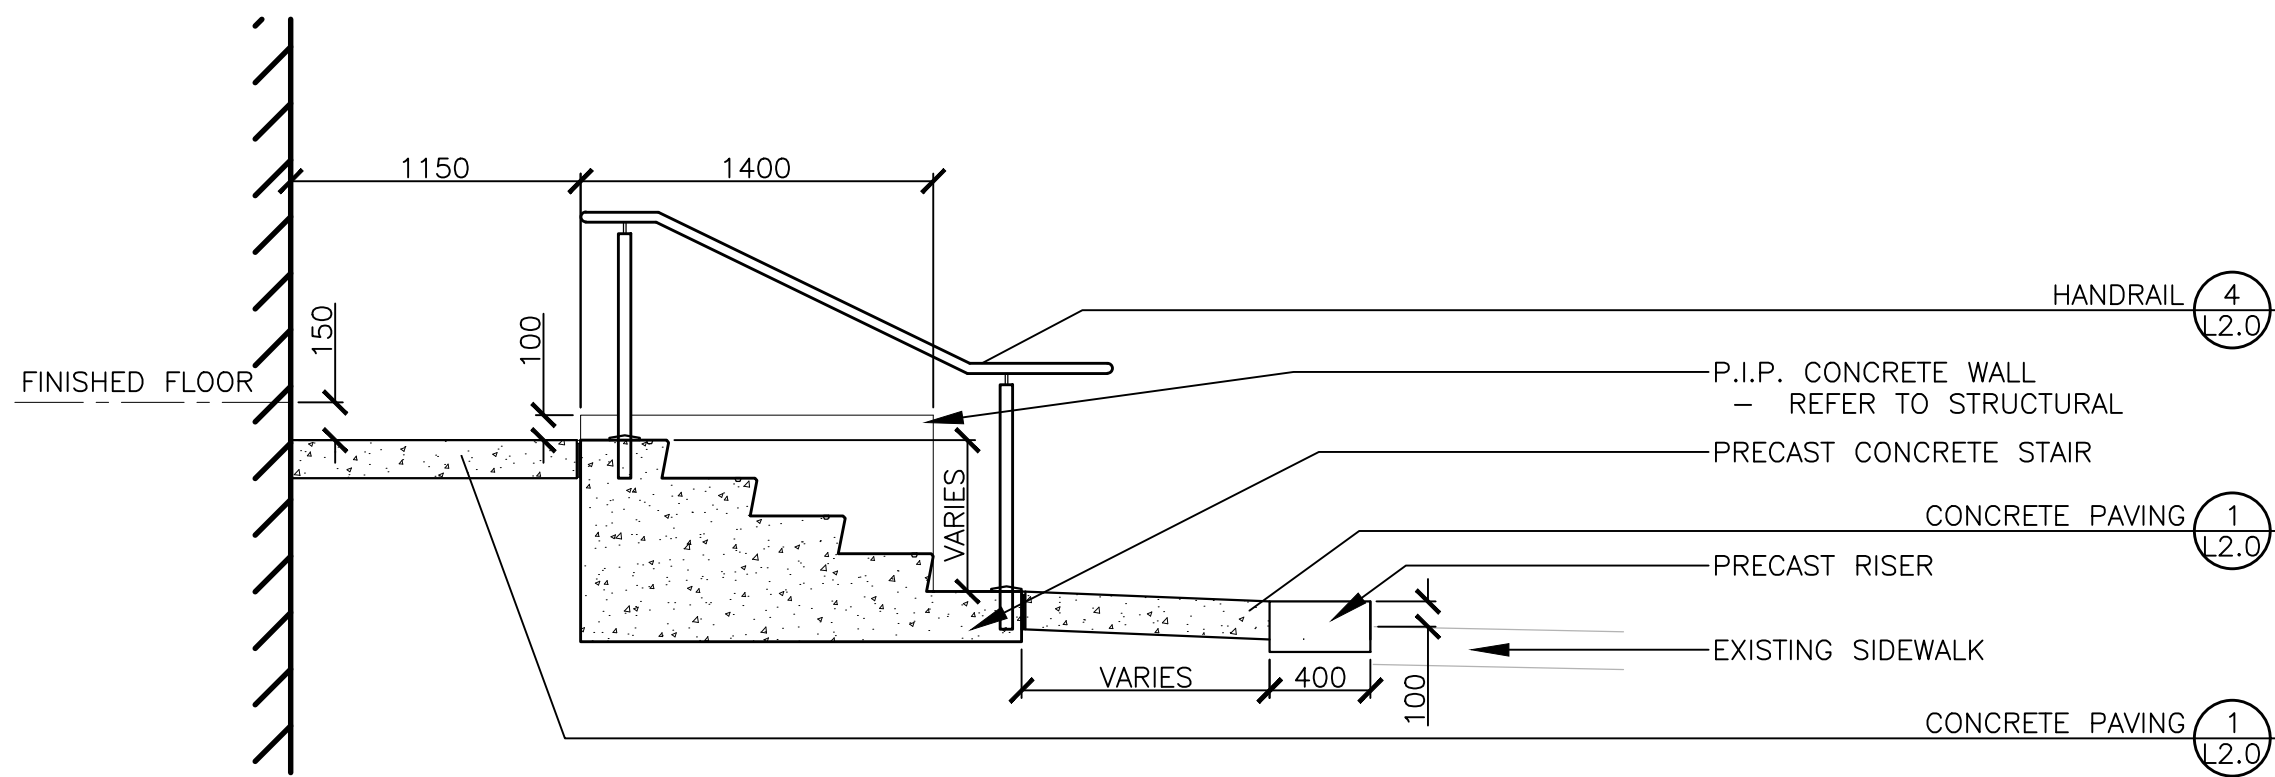


3 CROSS SECTION C- UNITS E, F 1:30

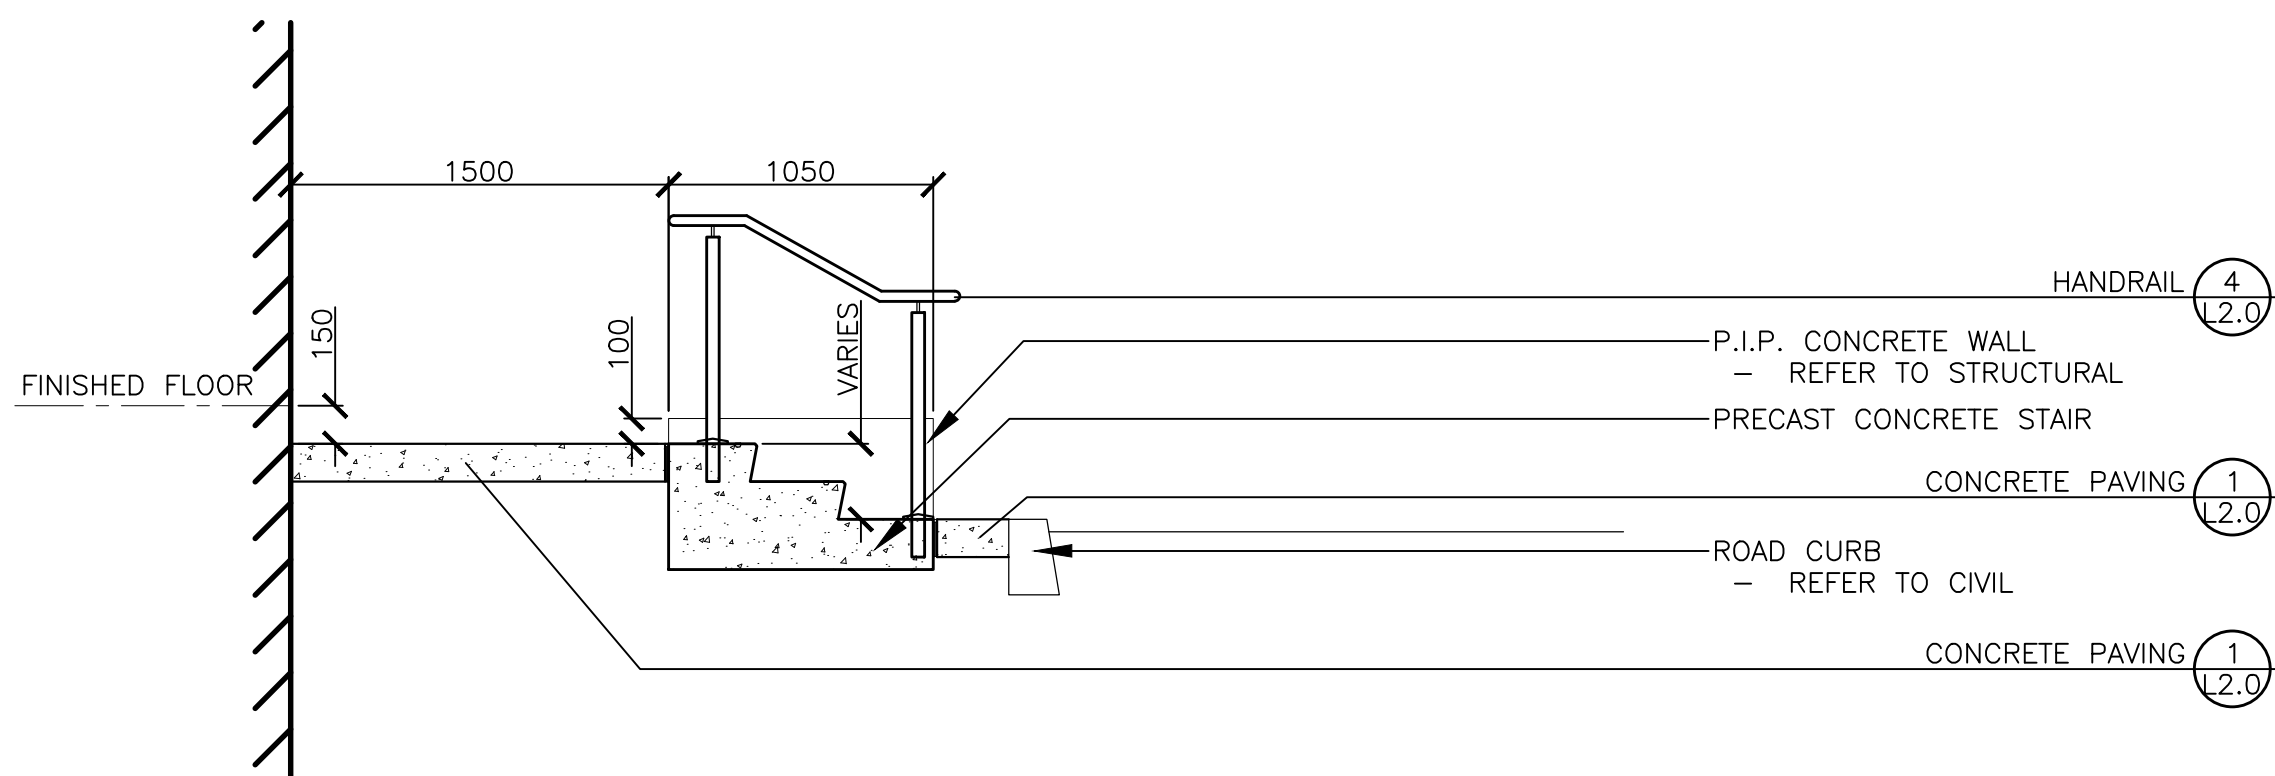


4 CROSS SECTION - UNIT H 1:30

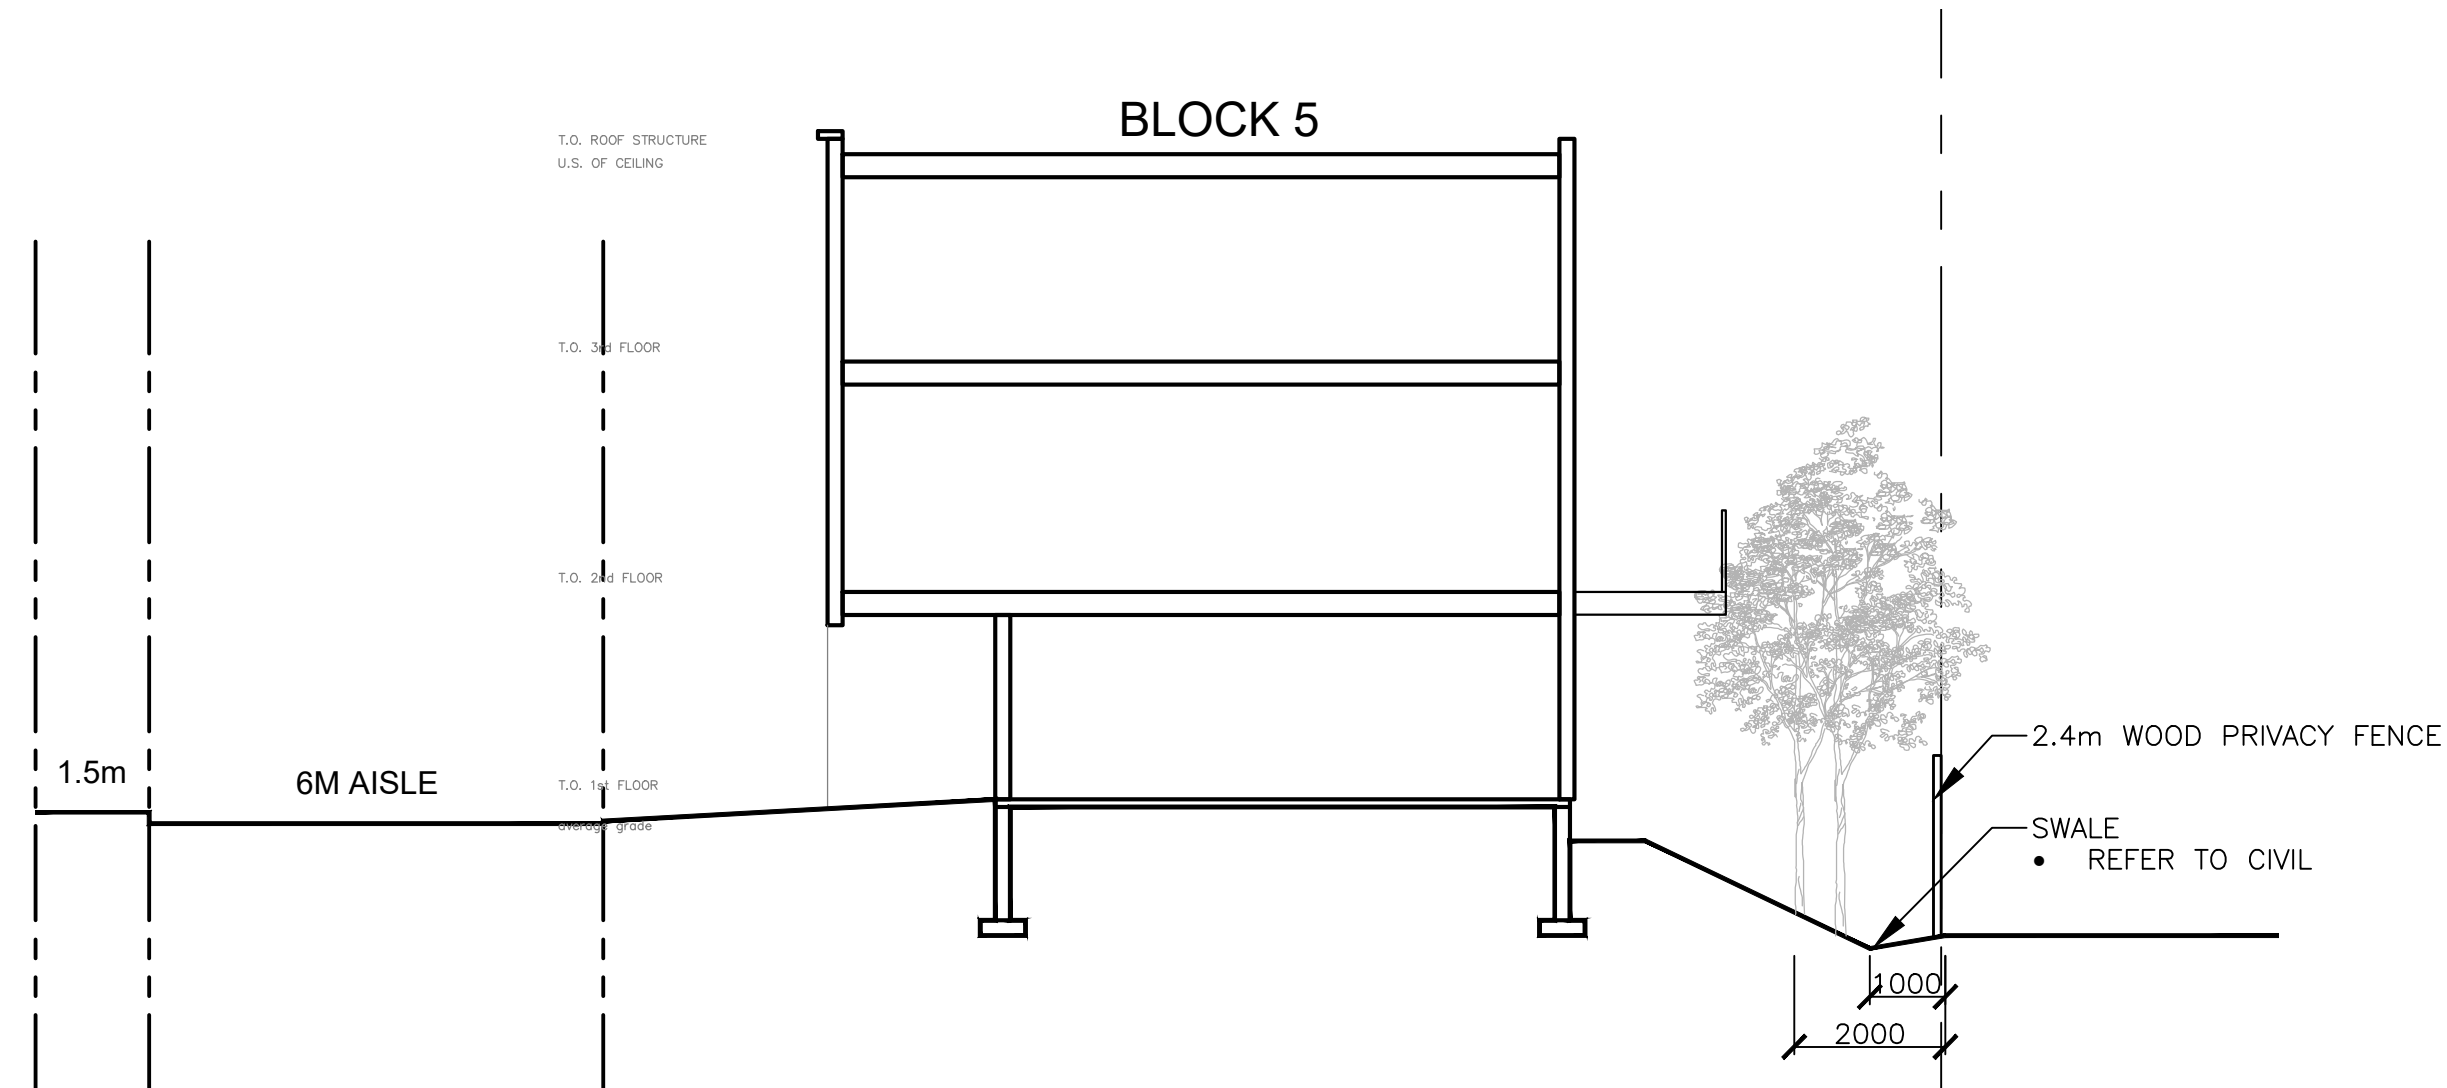

5 BLOCKS 5 CROSS SECTION Scale: 1:100

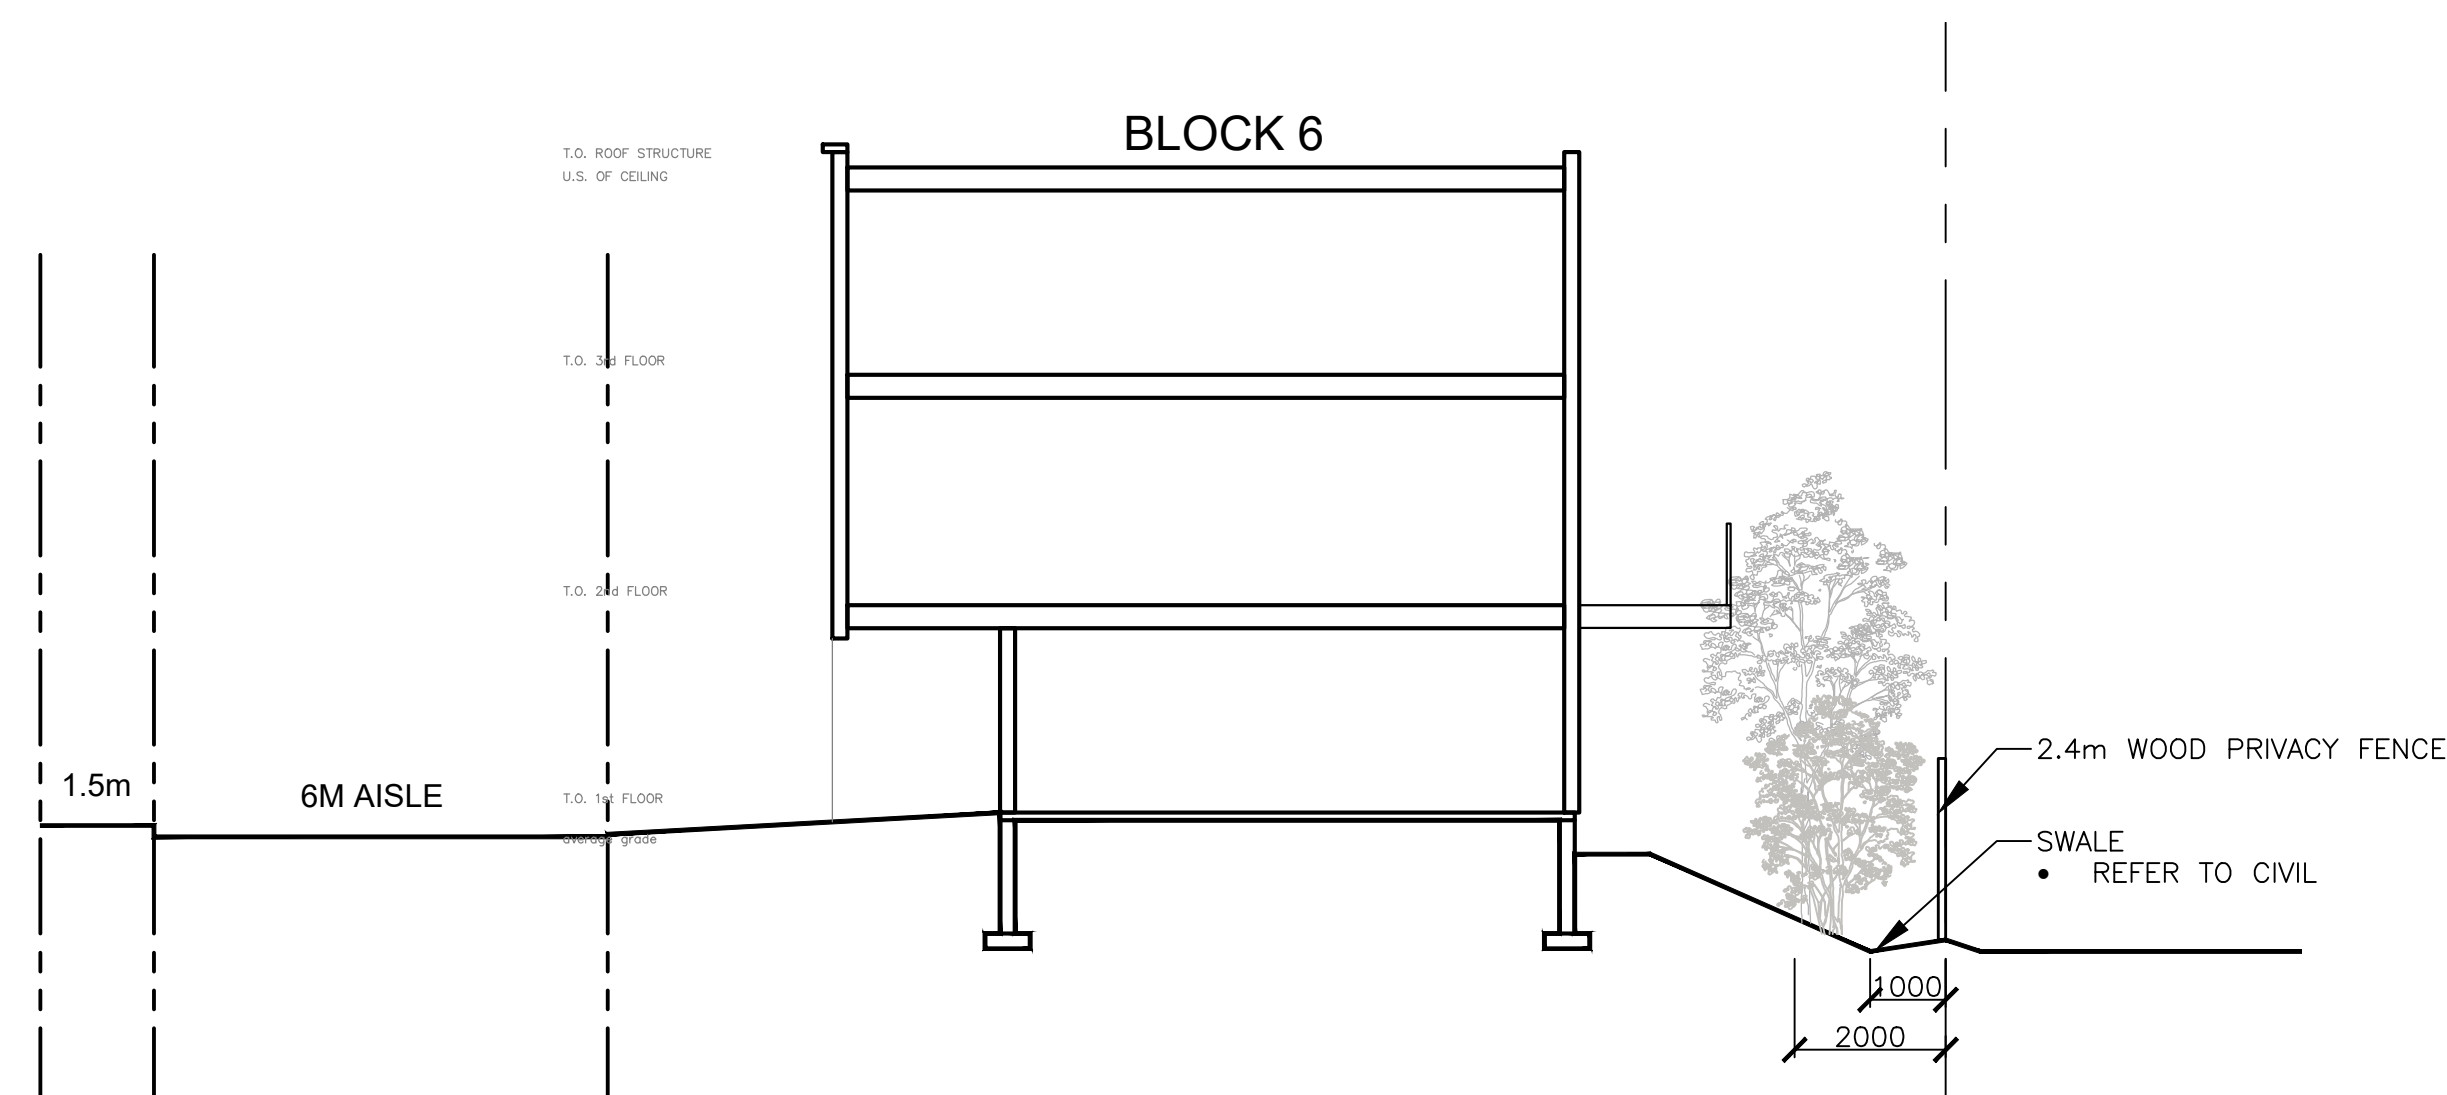

6 BLOCKS 6 CROSS SECTION Scale: 1:100

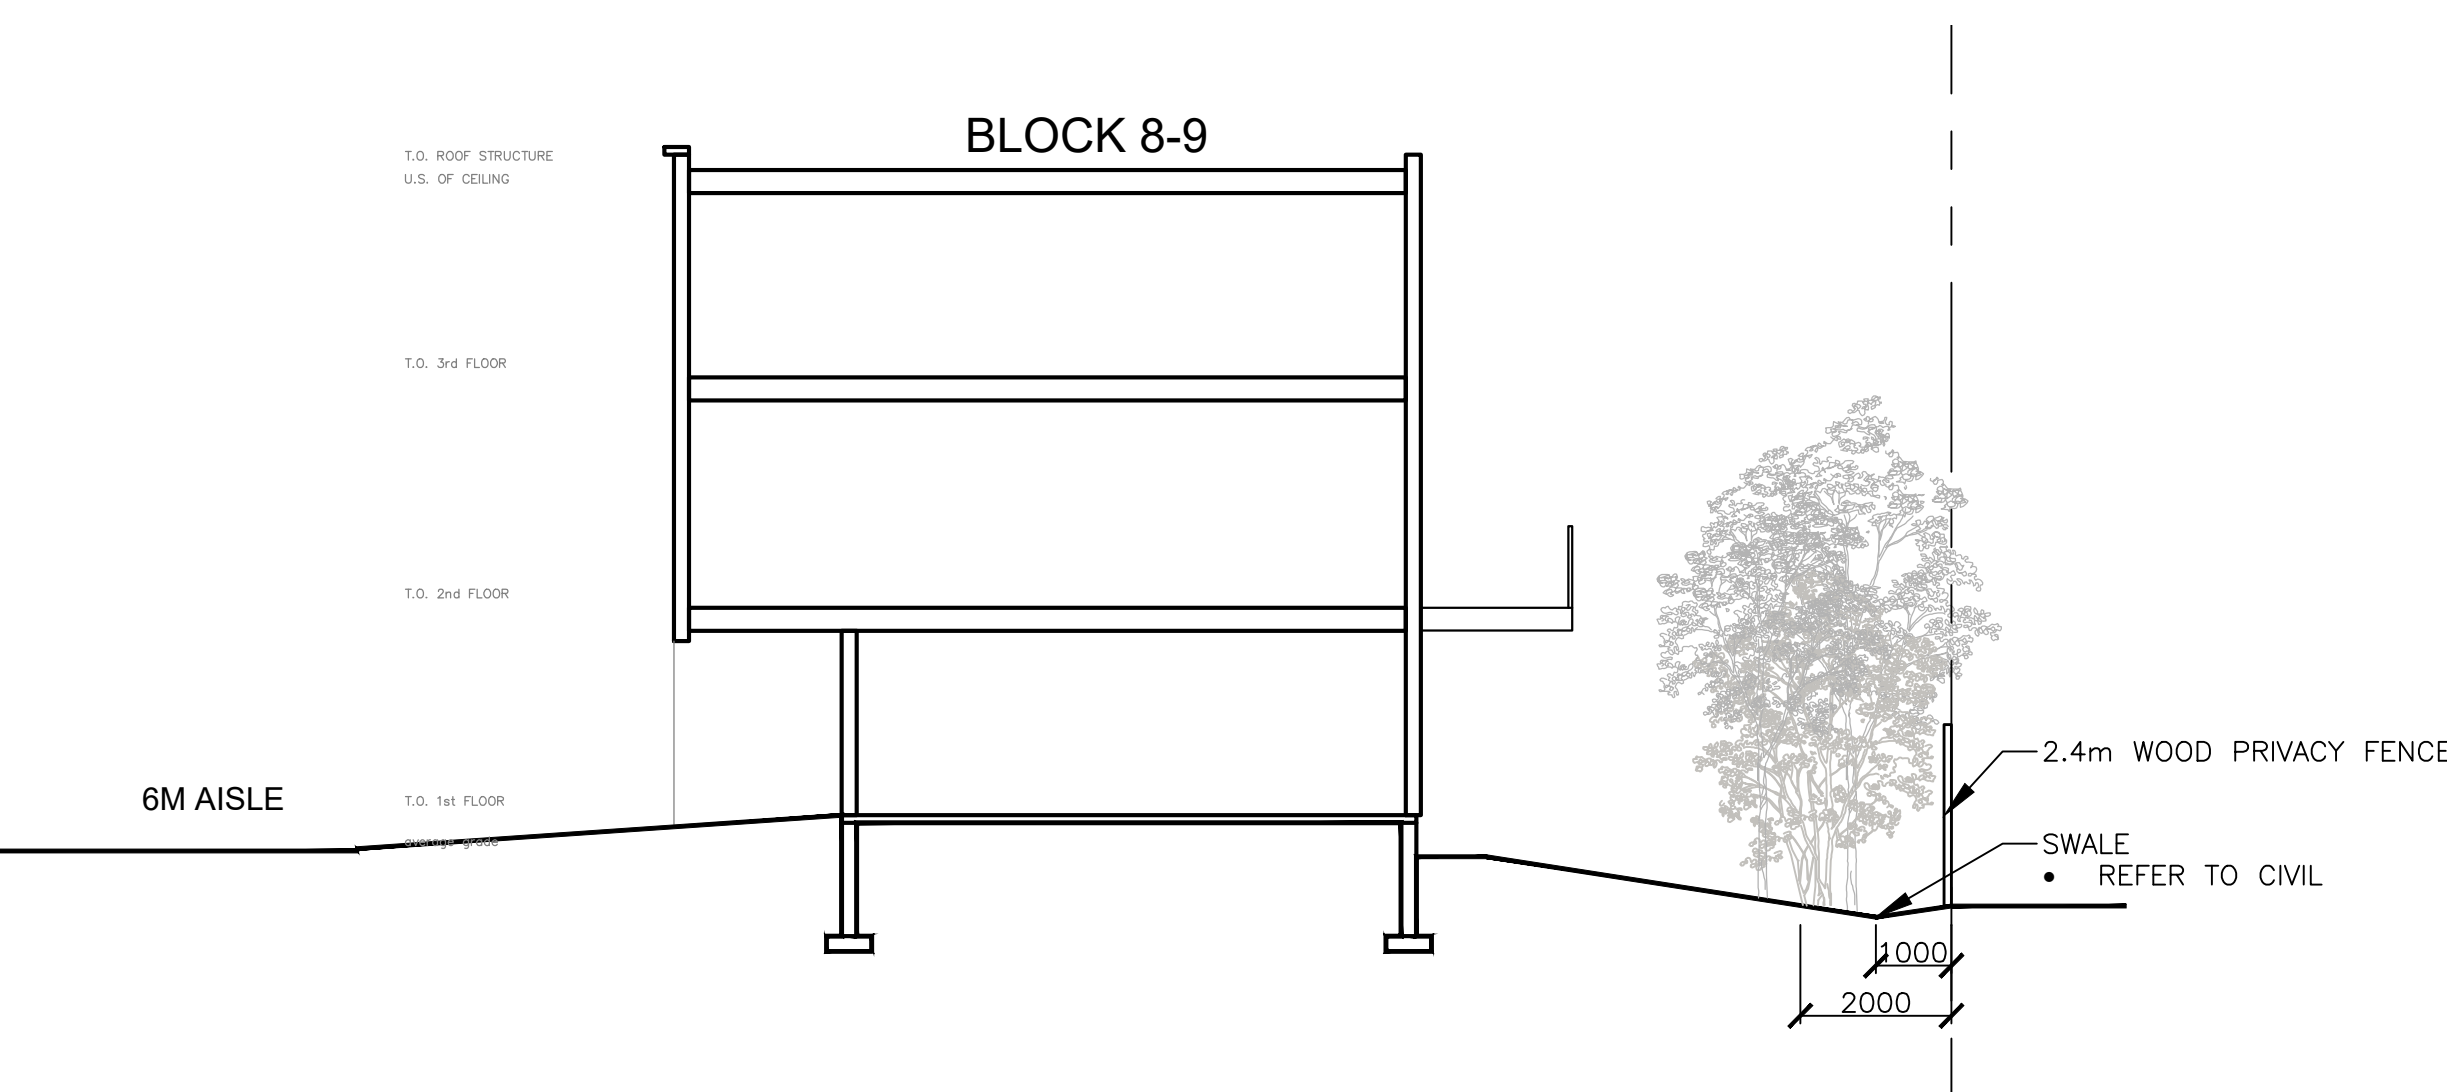


7 BLOCKS 8-9 CROSS SECTION Scale: 1:100

Key Plan

8	RE-ISSUED FOR SPA	26 OCT 2021
7	RE-ISSUED FOR SPA	09 AUG 2021
6	RE-ISSUED FOR SPA	09 JUN 2021
5	RE-ISSUED FOR SPA	12 FEB 2021
4	RE-ISSUED FOR SPA	03 SEPT 2020
3	RE-ISSUED FOR SPA	10 AUG 2020
2	ISSUED FOR SPA	17 JULY 2020
1	ISSUED FOR COORDINATION	10 JULY 2020
No.	Revision	Date

North:

Stamp:

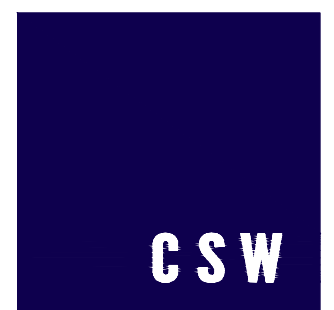

Landscape Architecture
Urban Design
Site Planning
Recreation and Park Planning
Project Management

319 McRae Avenue, Suite 502, Ottawa, Ontario, K1Z 0B9
Tel: (613) 729-4536

- All measurements in millimeters unless specified otherwise. Do not scale drawing. All drawings to be read in conjunction with written specifications.
- Copyright reserved. This drawing is the exclusive property of CSW Landscape Architects Ltd. and shall not be used without the consent thereof.
- This Drawing may not be used for construction until signed by the landscape architect. It is the responsibility of the contractor to:
 - check and verify all dimensions on site;
 - report all errors and/or omissions to the landscape architect;
 - comply with all pertinent codes and by-laws;
 - check and verify locations of all underground services with all local utilities prior to any digging.

Project:

**200 BARIBEAU STREET
RESIDENTIAL DEVELOPMENT**

200 BARIBEAU STREET
OTTAWA, ONTARIO

Drawing:

LANDSCAPE SECTIONS

Scale:

AS NOTED

Date:

JULY 06 2020

Design By:

SMc

Drawn By:

SMc

Project Number:

2053-01

Sheet Number:

L 2.1