
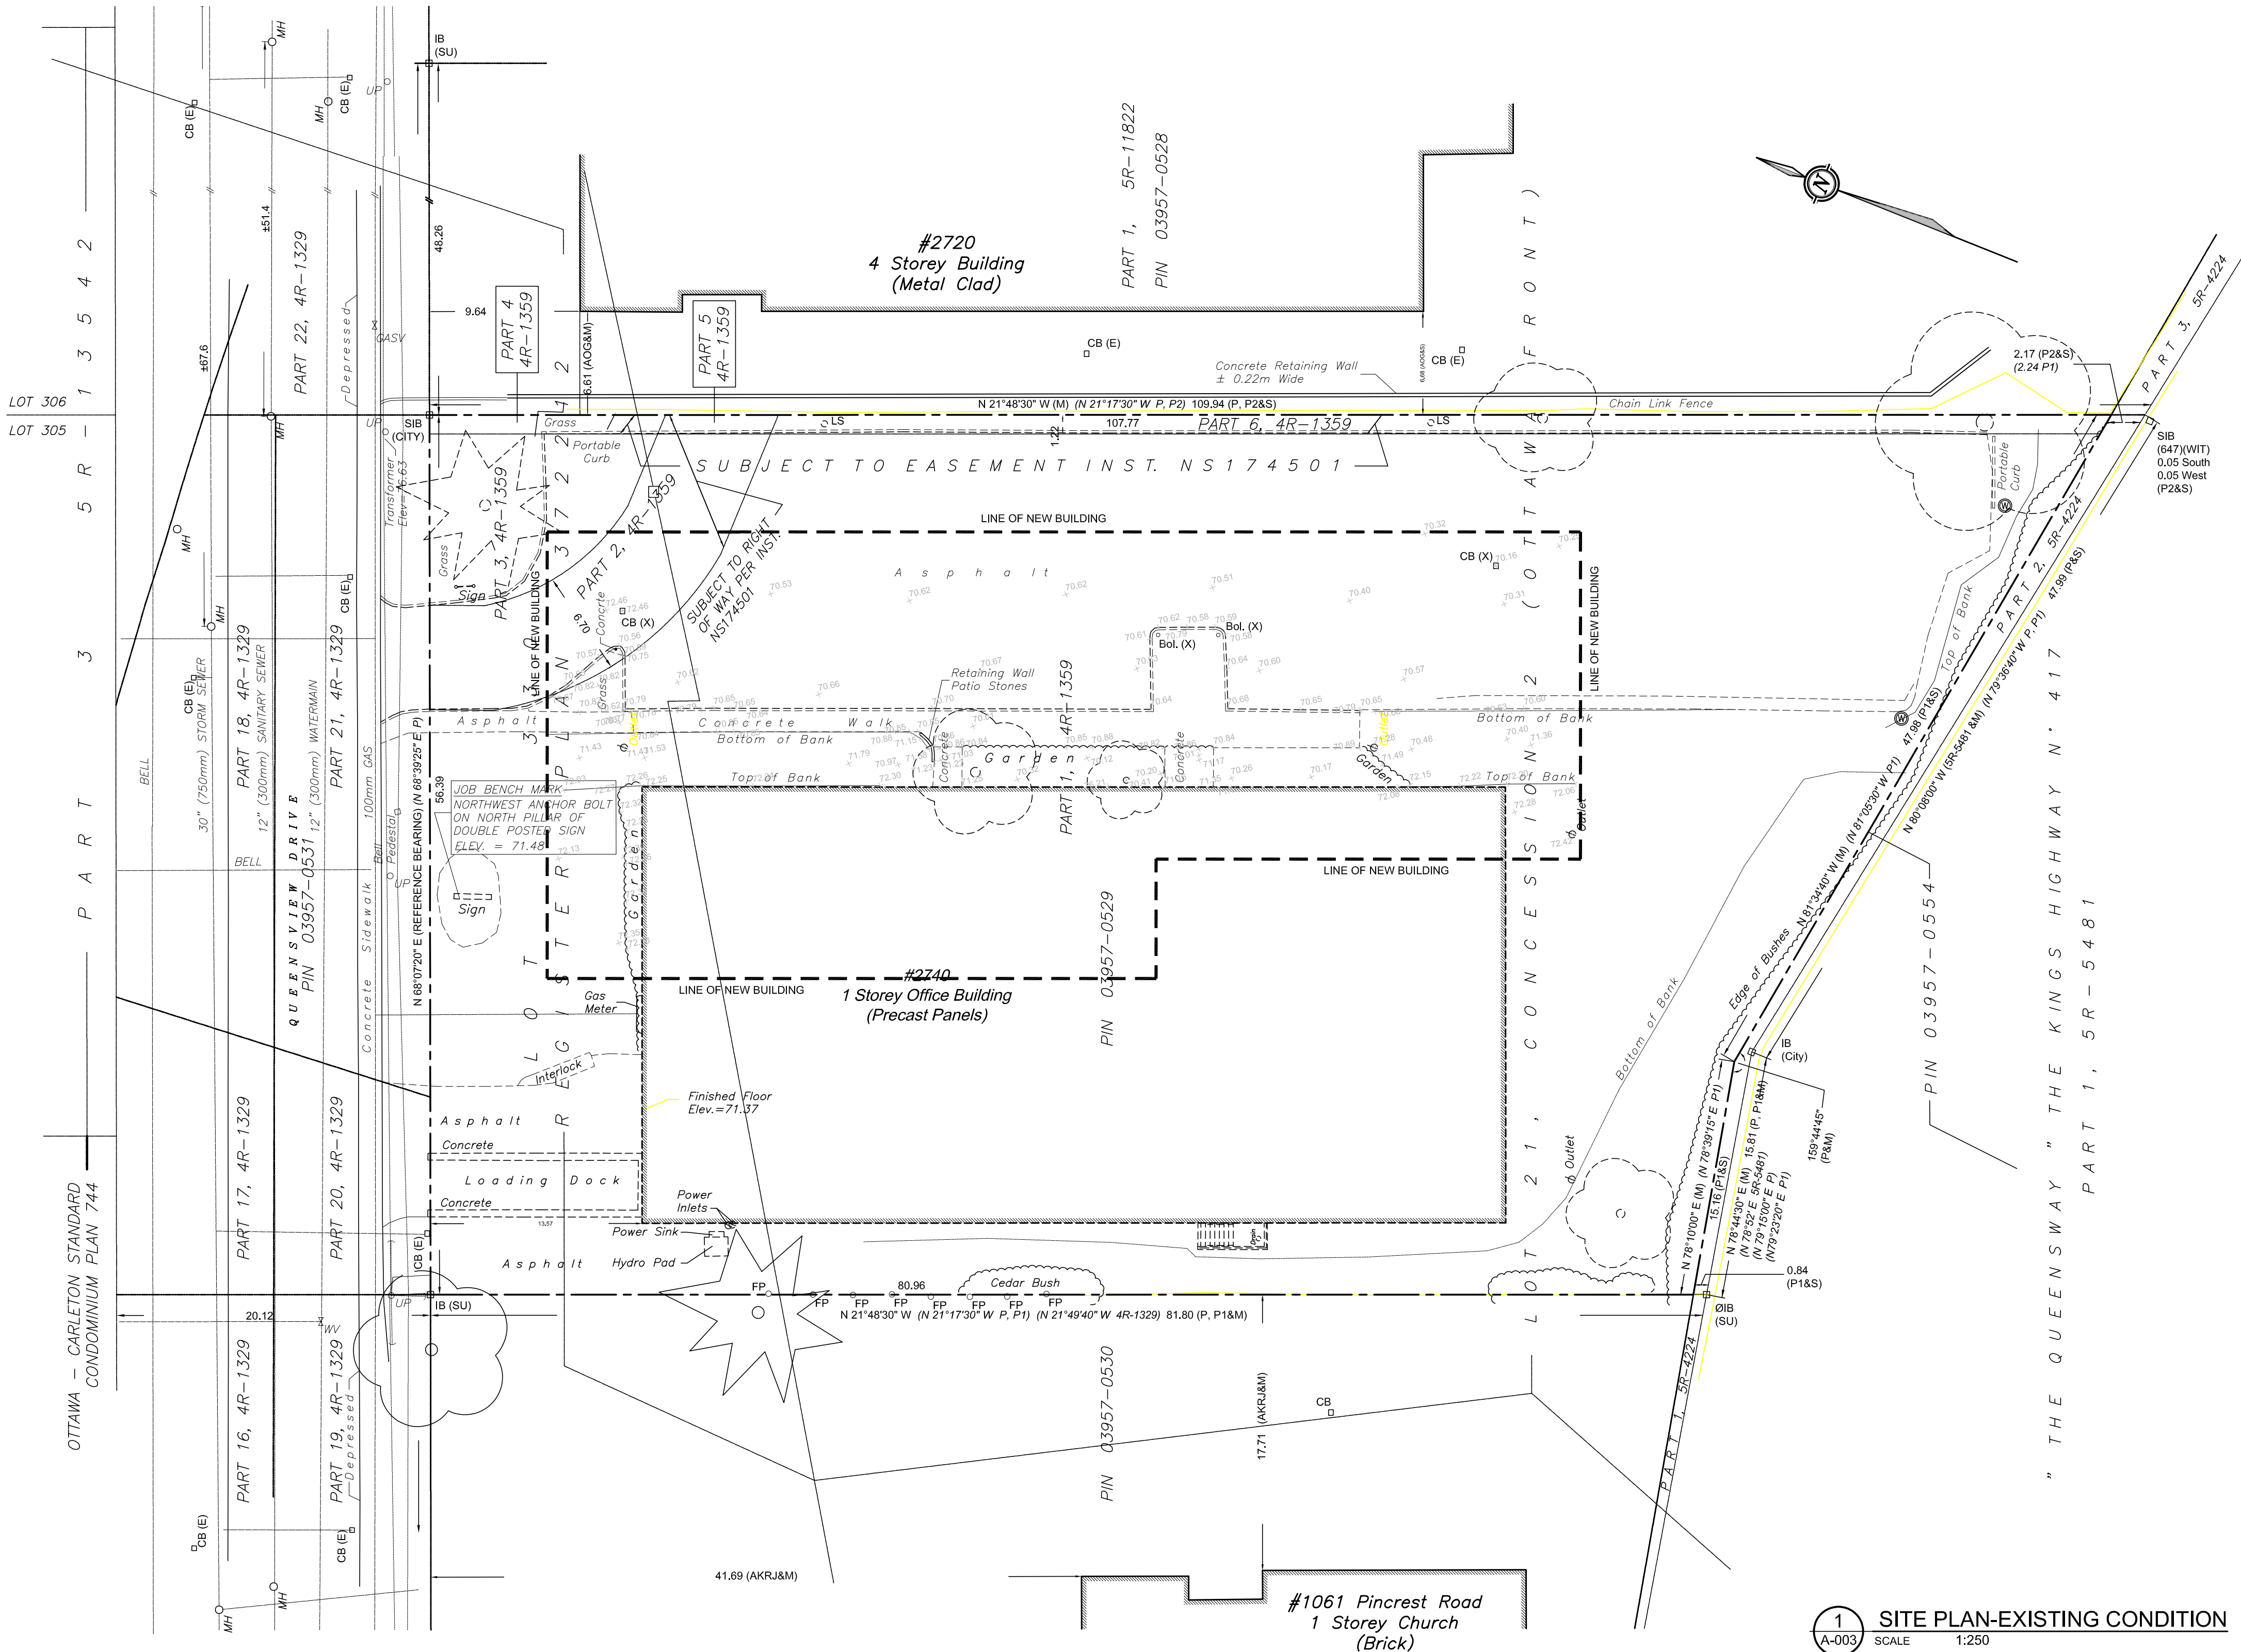


SURVEY INFORMATION TAKEN FROM:

TOPOGRAPHIC SURVEY OF
PART OF LOT 330
REGISTERED PLAN 372212
PART OF LOT 21
CONCESSION 2 (OTTAWA FRONT)
CITY OF OTTAWA

SCALE 1:150
0 1 2 5 10 15 metres
FAIRHALL, MOFFATT & WOODLAND LIMITED
ONTARIO LAND SURVEYORS

JOHN H. GUTRI O.L.S.
Field Work Completed: April 30, 2021

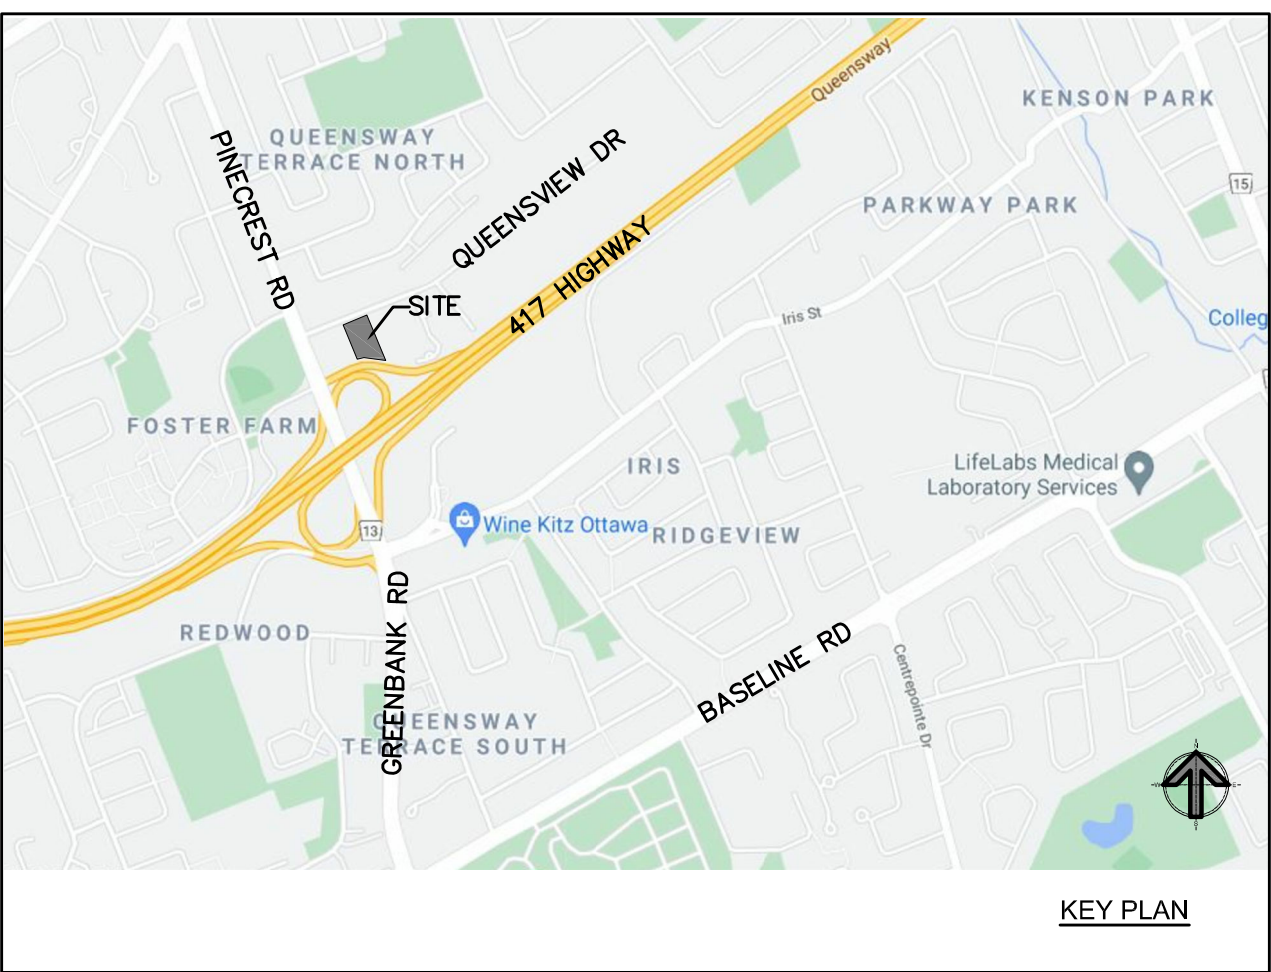


no.	revision	date
4		
3		
2	ISSUED FOR FINAL SITE PLAN APPROVAL	2021-10-21
1	ISSUED FOR SITE PLAN APPROVAL	2021-07-28

N45 ARCHITECTURE INC.

71 Bank Street, 7th Floor - Ottawa, Ontario, K1P 5N2
tel. 613.224.0095 fax 613.224.9811

project
GRANITE CURLING CLUB

2740 Queensview Drive, Ottawa, ON.

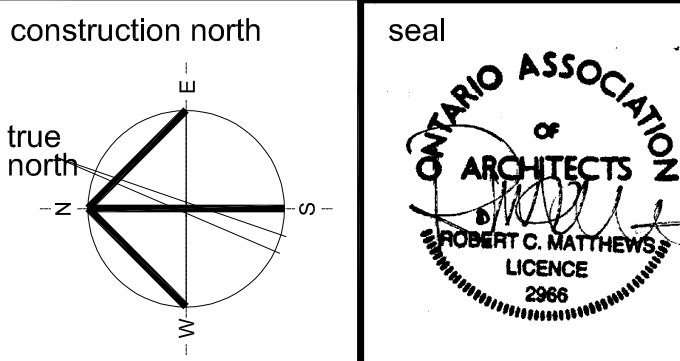

drawing title
**SITE PLAN
EXISTING CONDITION**

scale AS INDICATED	drawn by
date May 2021	checked by
project number 19-411	drawing number A-003

CONTRACTOR TO VERIFY ALL DIMENSIONS
AND NOTIFY THE ARCHITECT OF ANY
DISCREPANCIES BEFORE WORK COMMENCES.
DO NOT SCALE DRAWINGS.

revision