




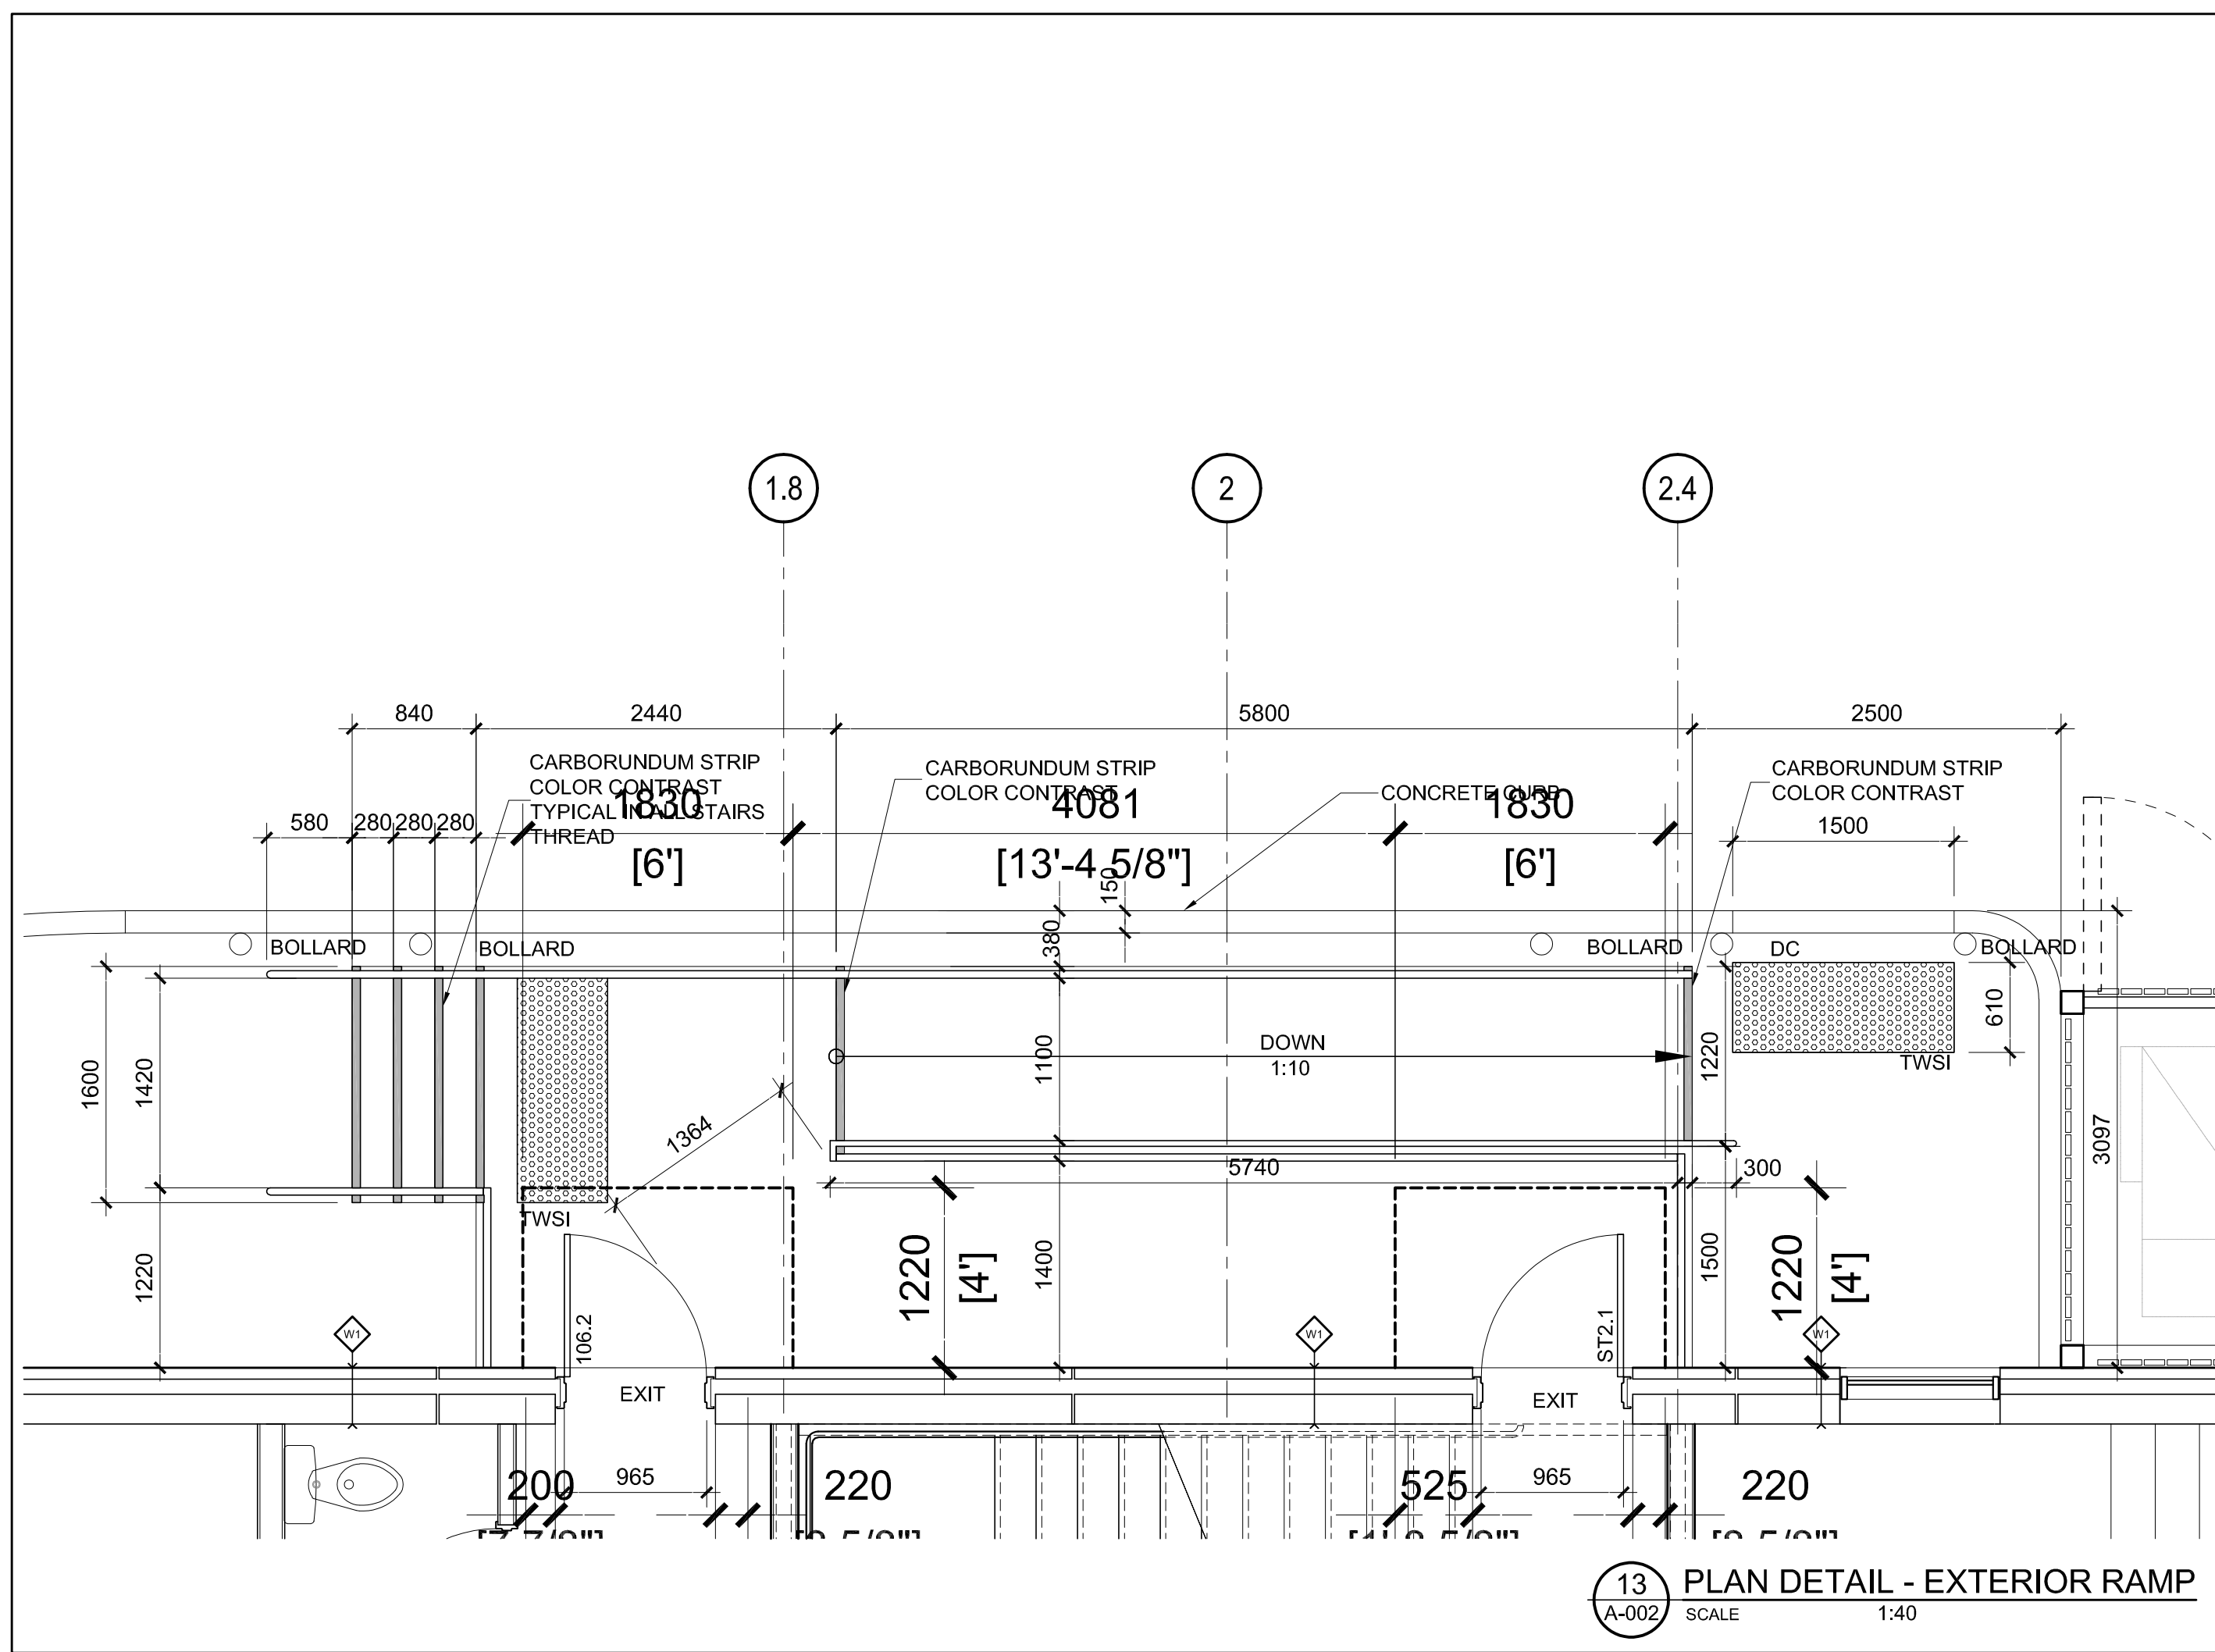


13 PLAN DETAIL - EXTERIOR RAMP
A-002 SCALE 1:40

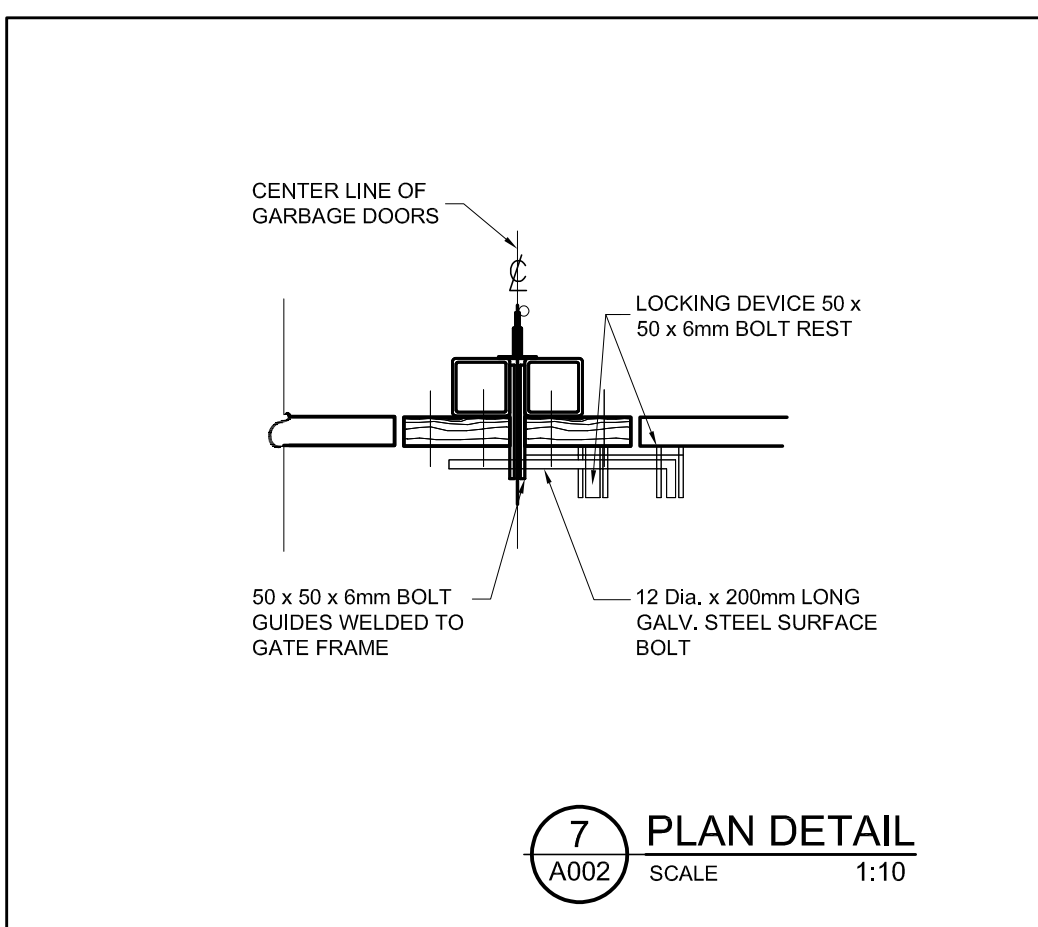


7 PLAN DETAIL
A002 SCALE 1:10

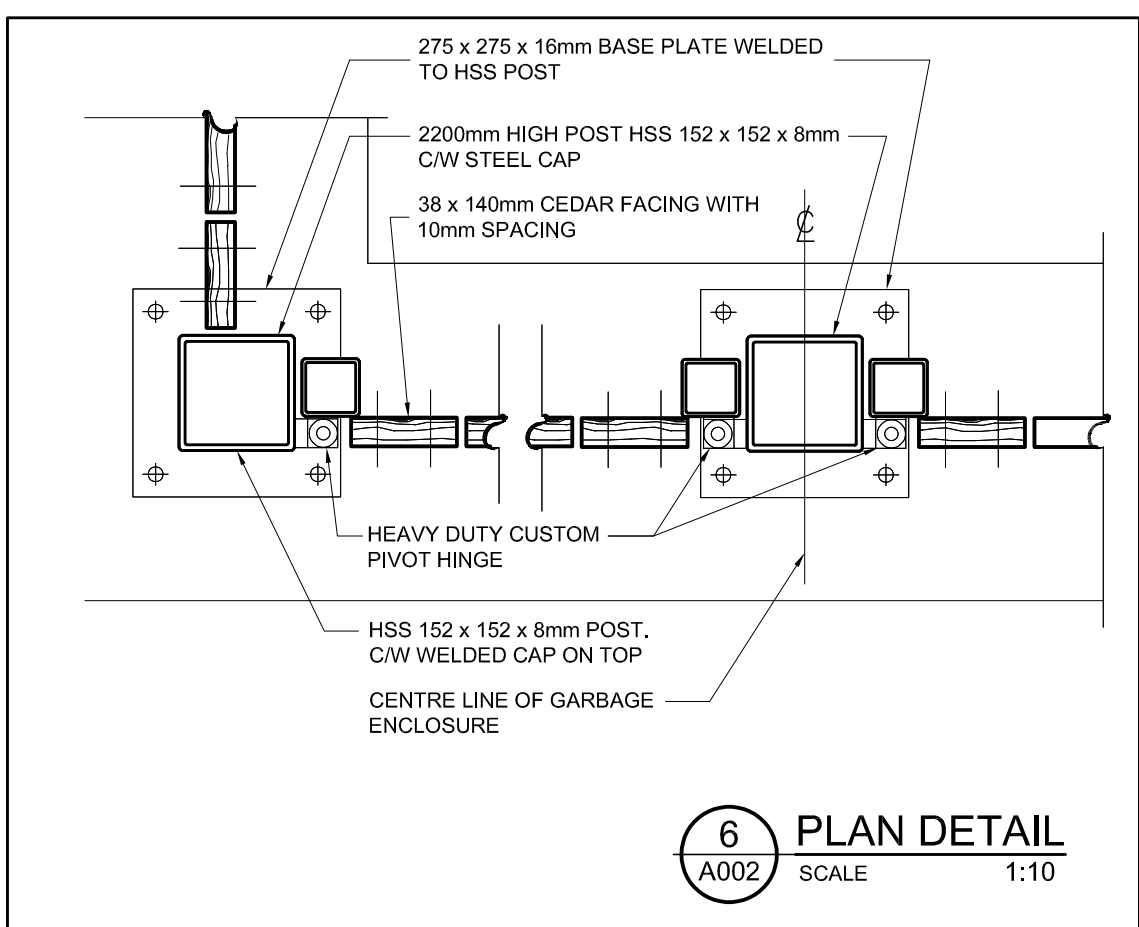


6 PLAN DETAIL
A002 SCALE 1:10

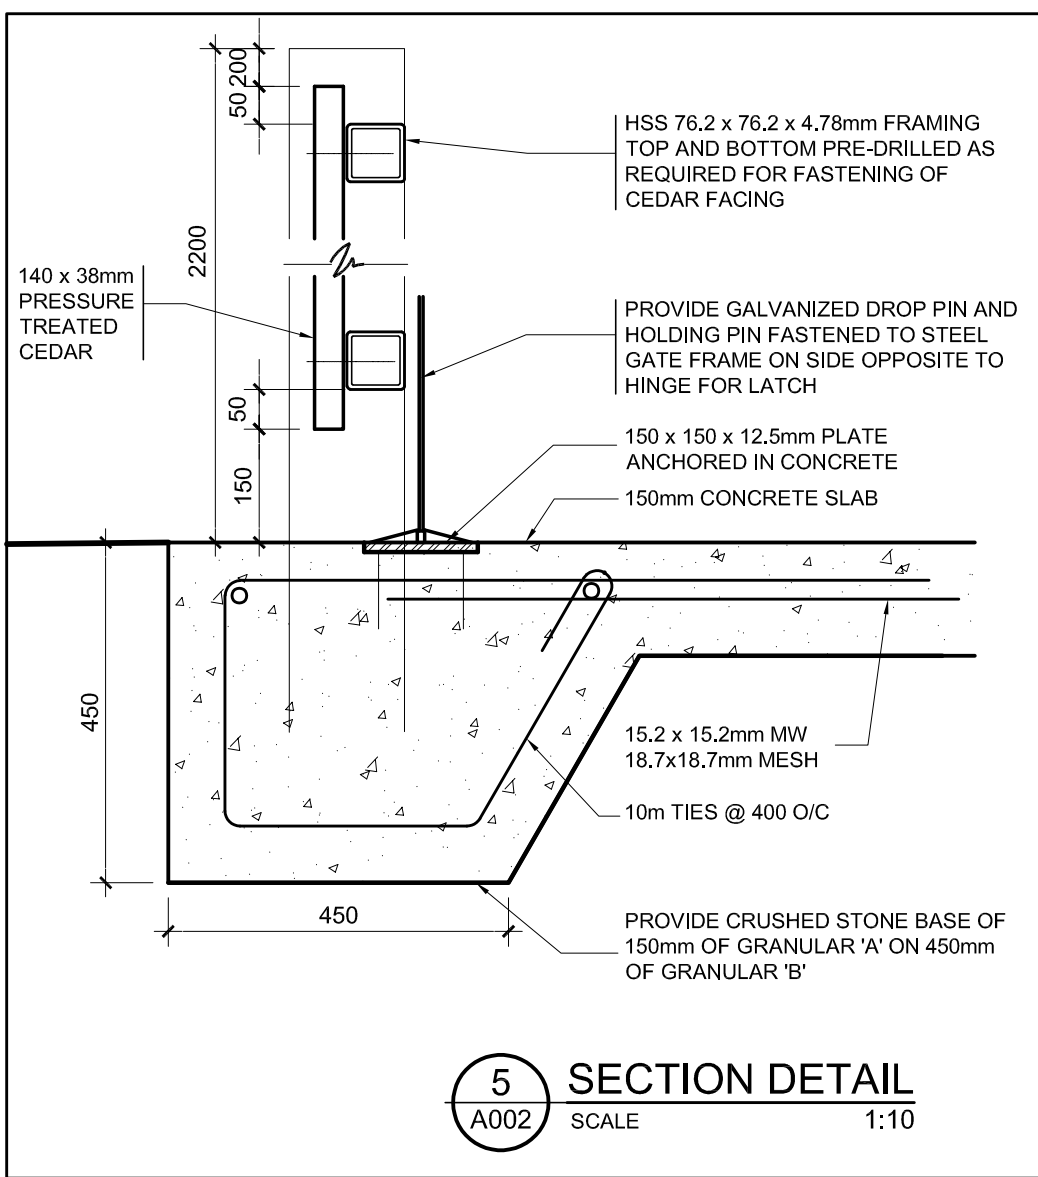


5 SECTION DETAIL
A002 SCALE 1:10

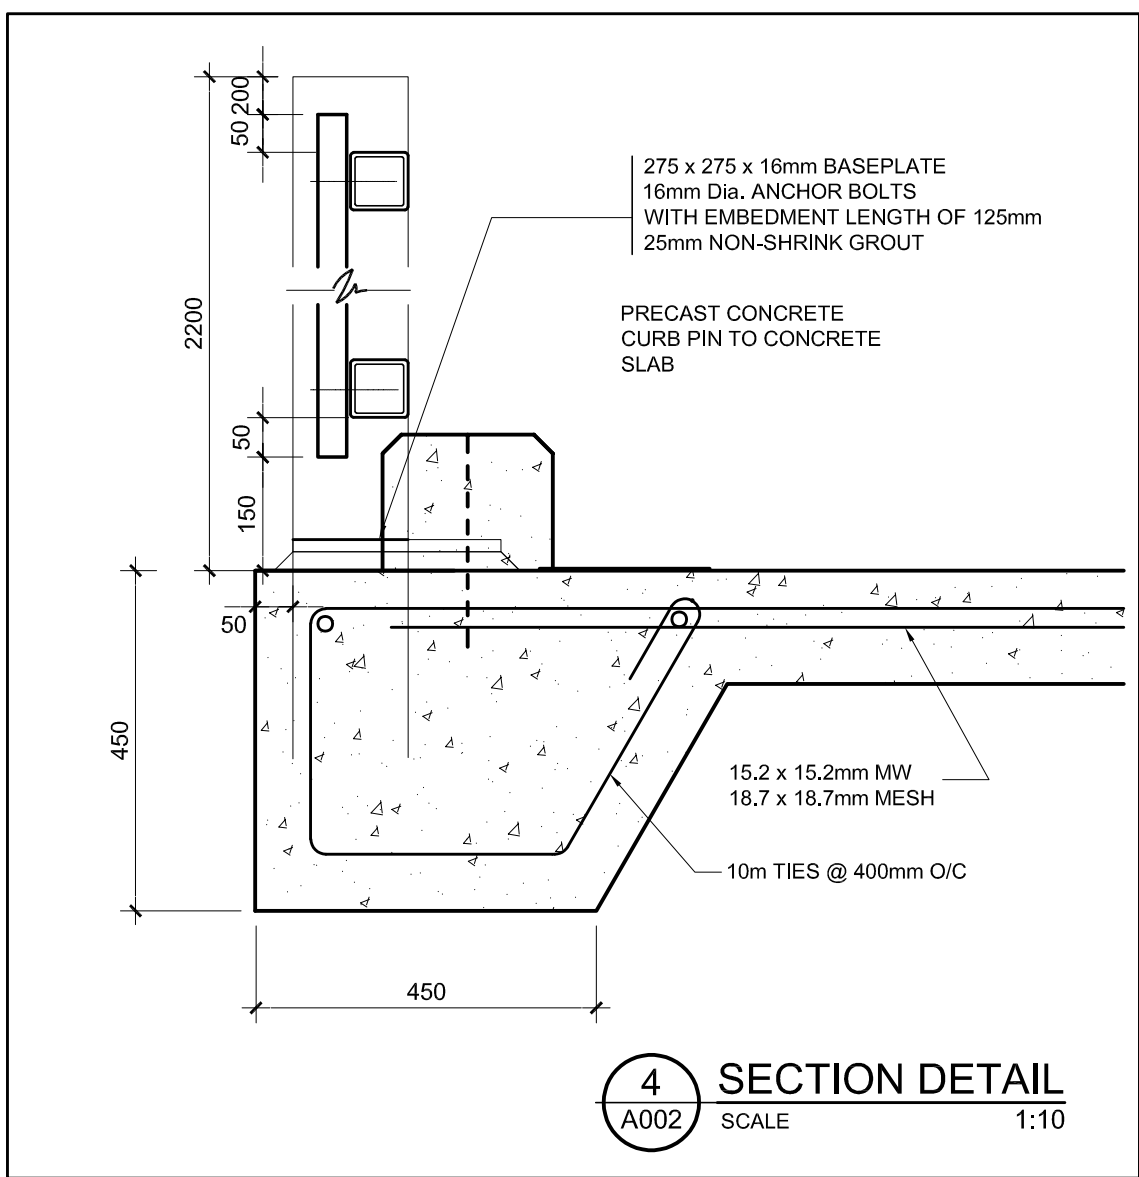


4 SECTION DETAIL
A002 SCALE 1:10

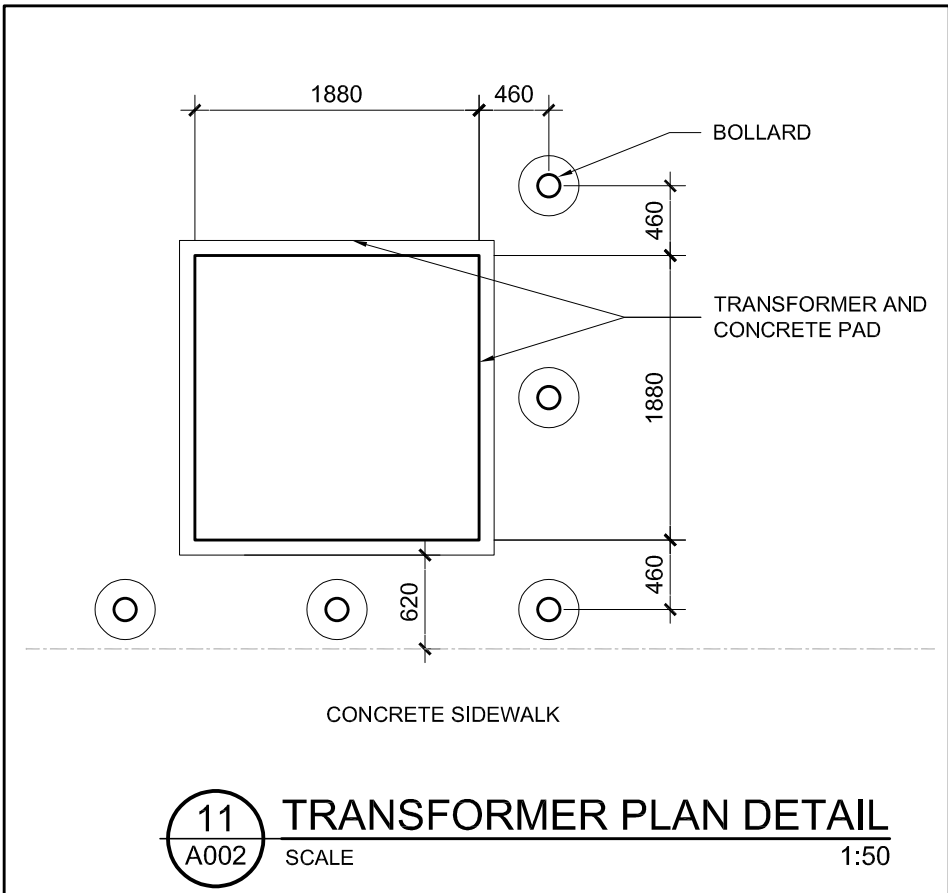


11 TRANSFORMER PLAN DETAIL
A002 SCALE 1:50

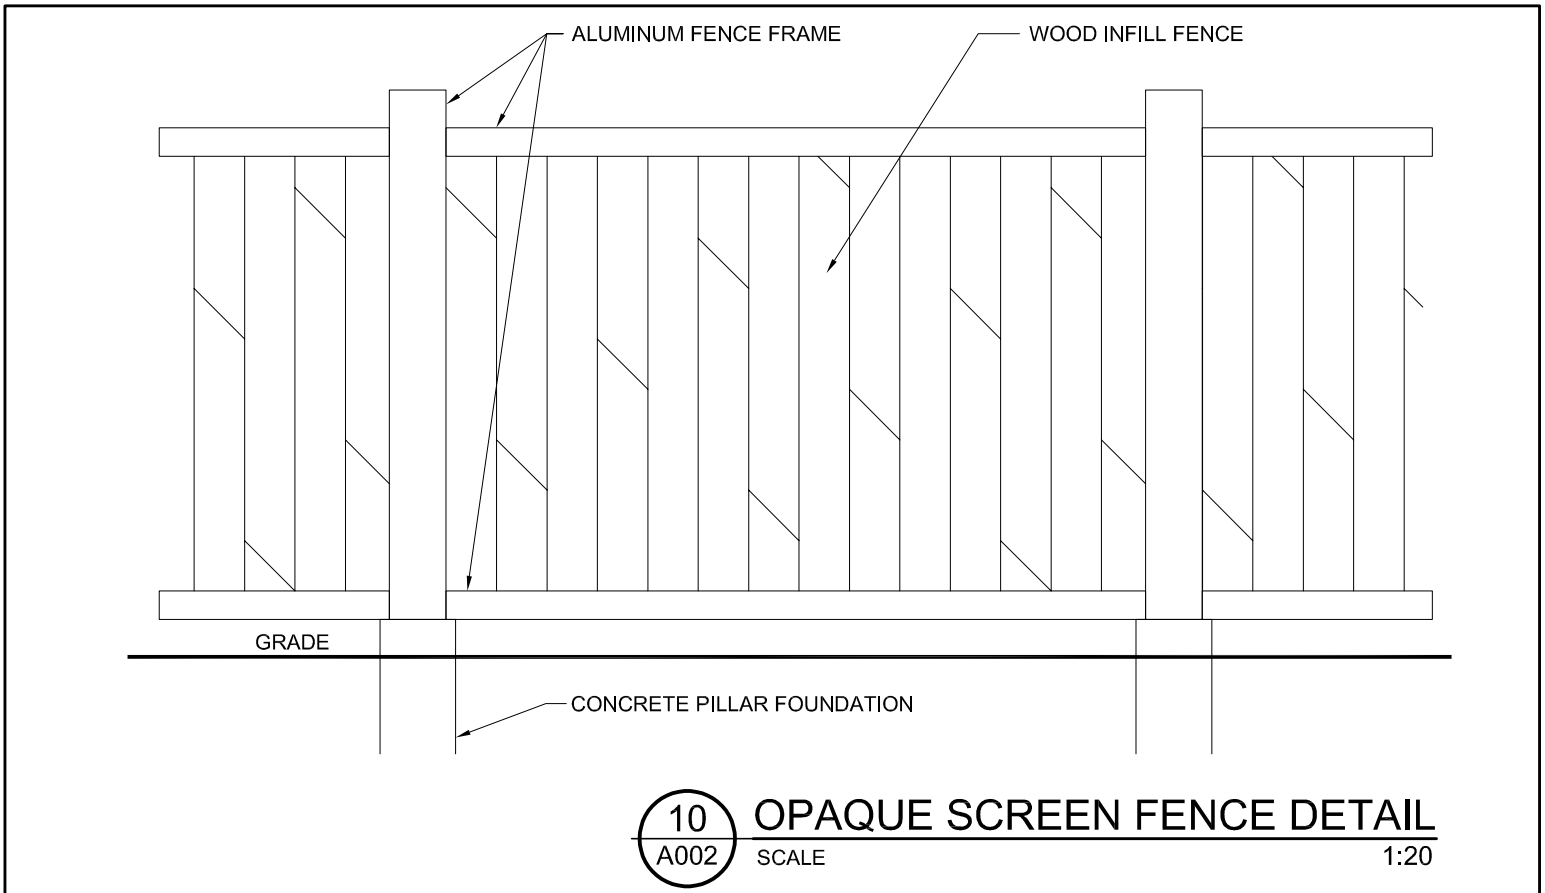


10 OPAQUE SCREEN FENCE DETAIL
A002 SCALE 1:20

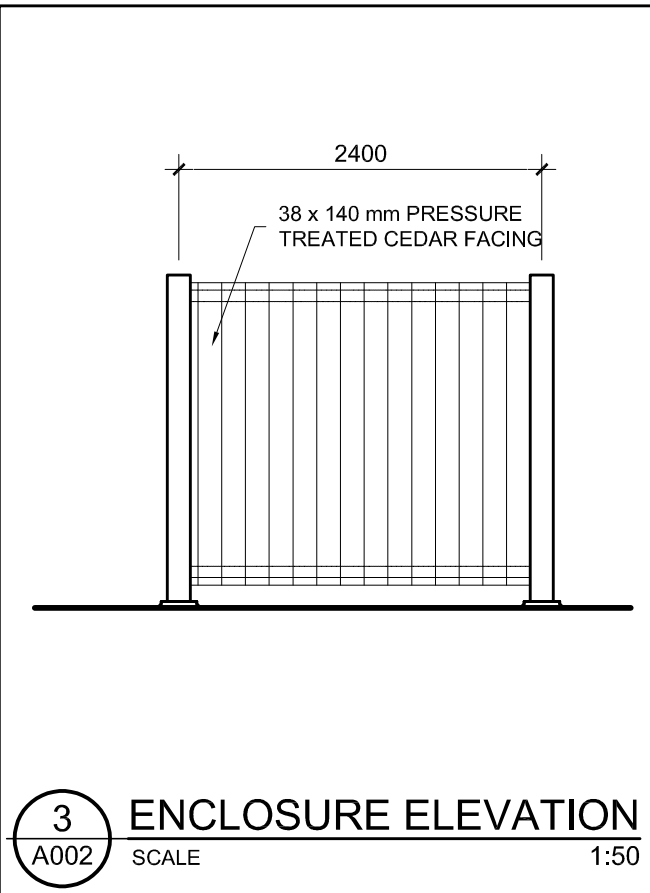


3 ENCLOSURE ELEVATION
A002 SCALE 1:50

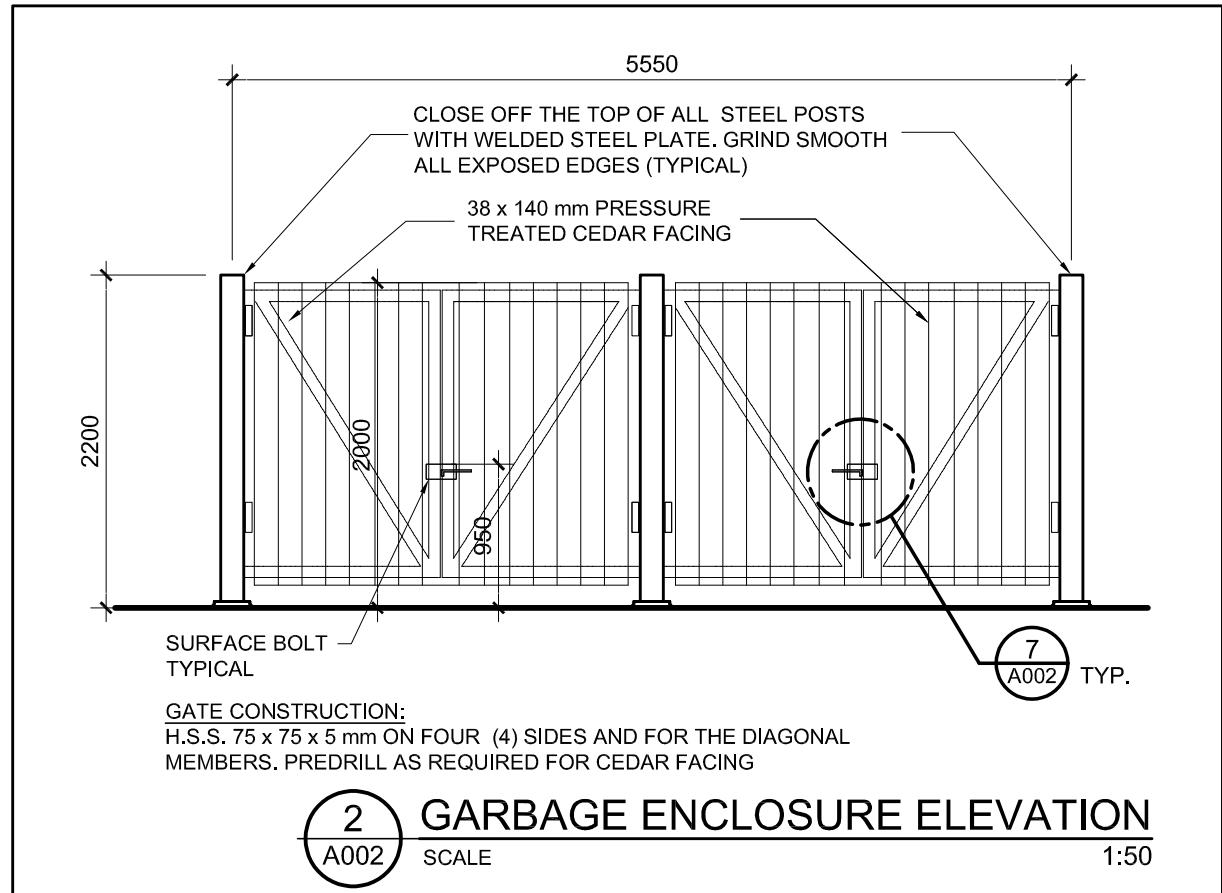


2 GARBAGE ENCLOSURE ELEVATION
A002 SCALE 1:50

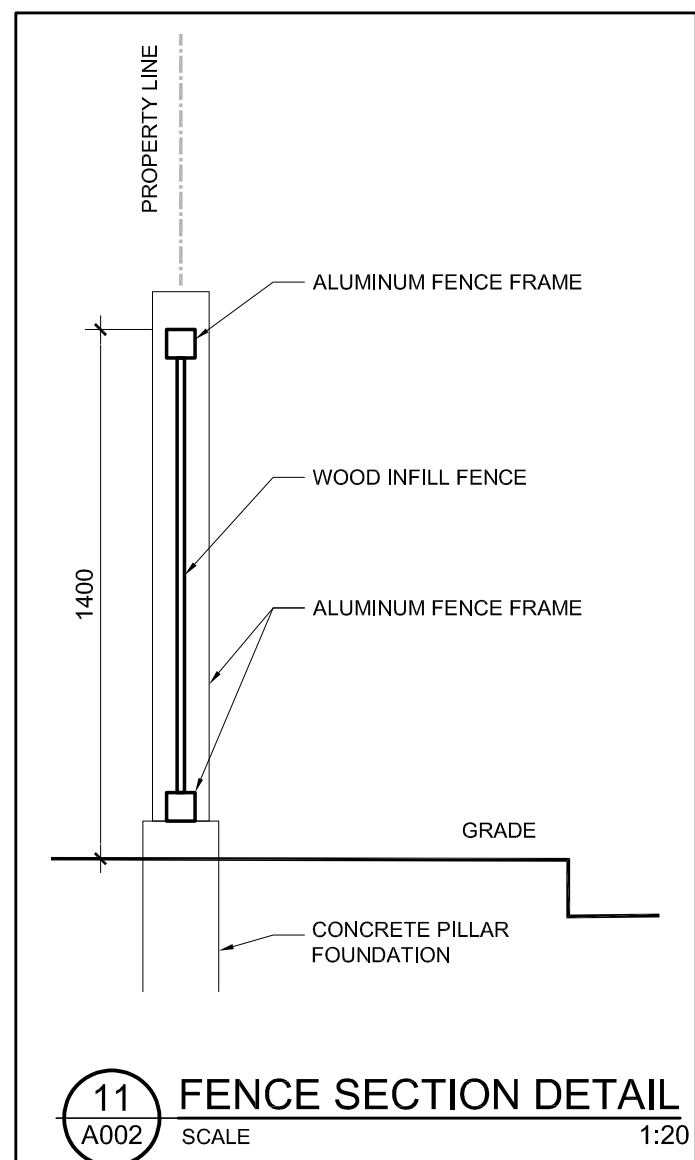


11 FENCE SECTION DETAIL
A002 SCALE 1:20

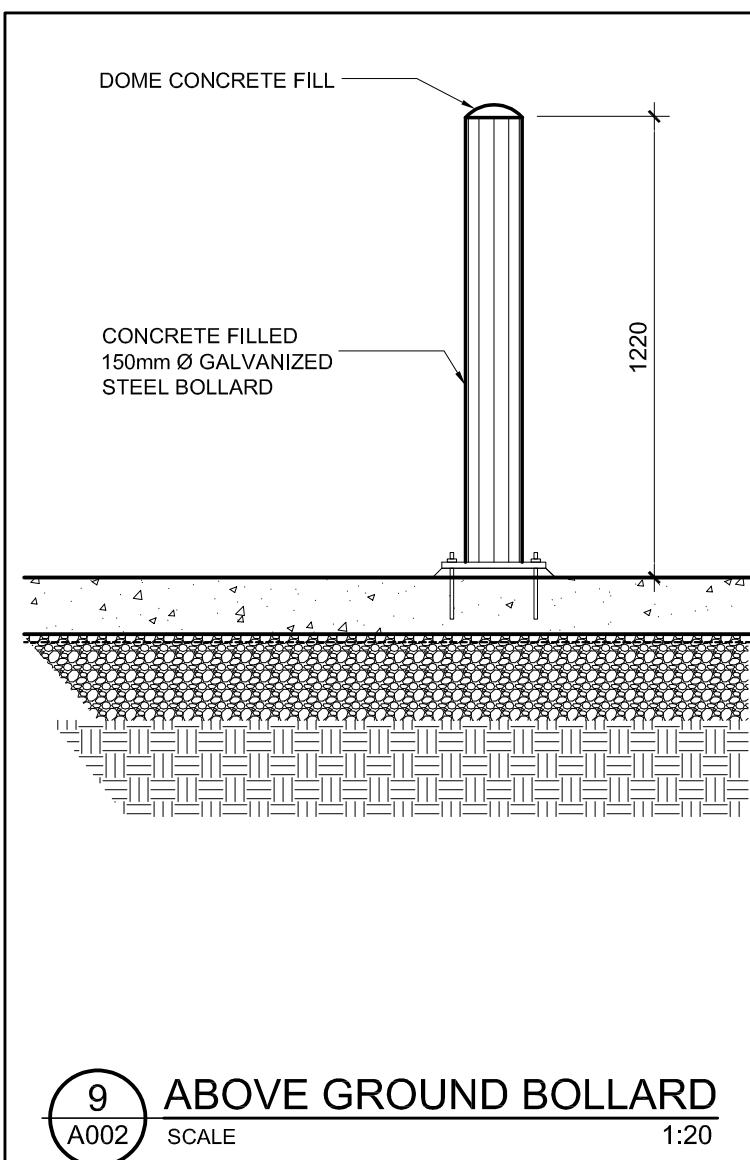

9 ABOVE GROUND BOLLARD
A002 SCALE 1:20

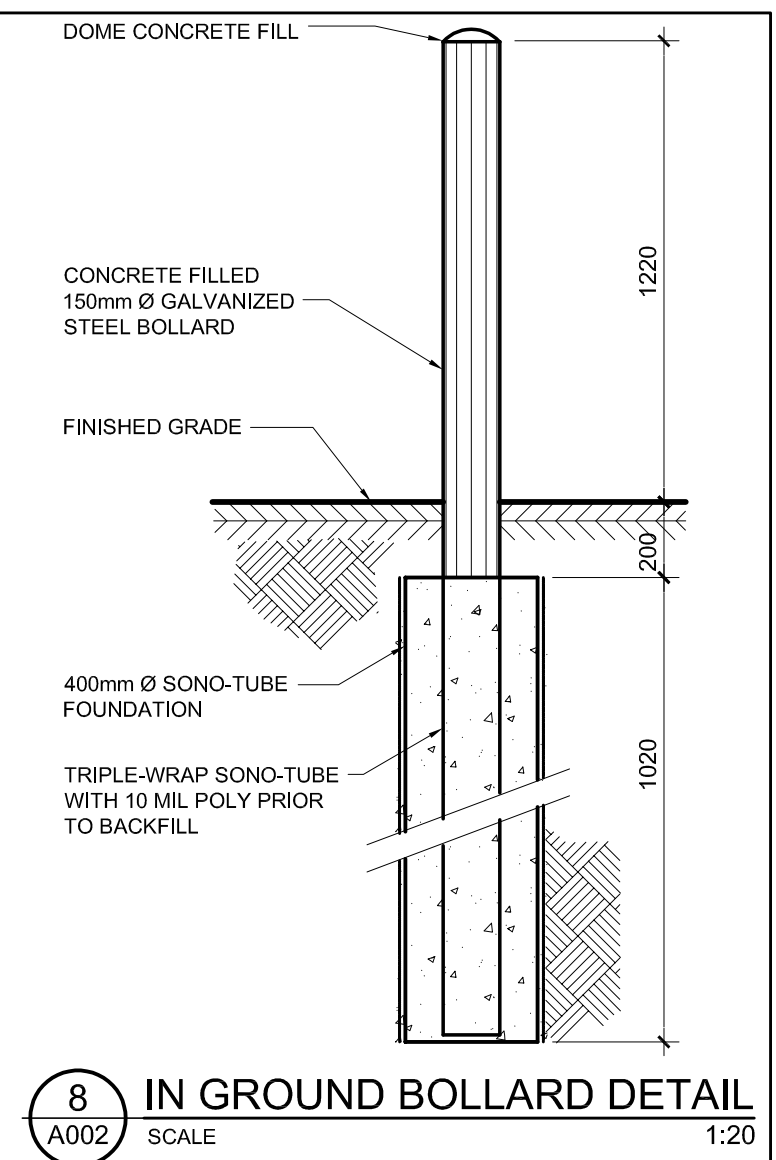

8 IN GROUND BOLLARD DETAIL
A002 SCALE 1:20

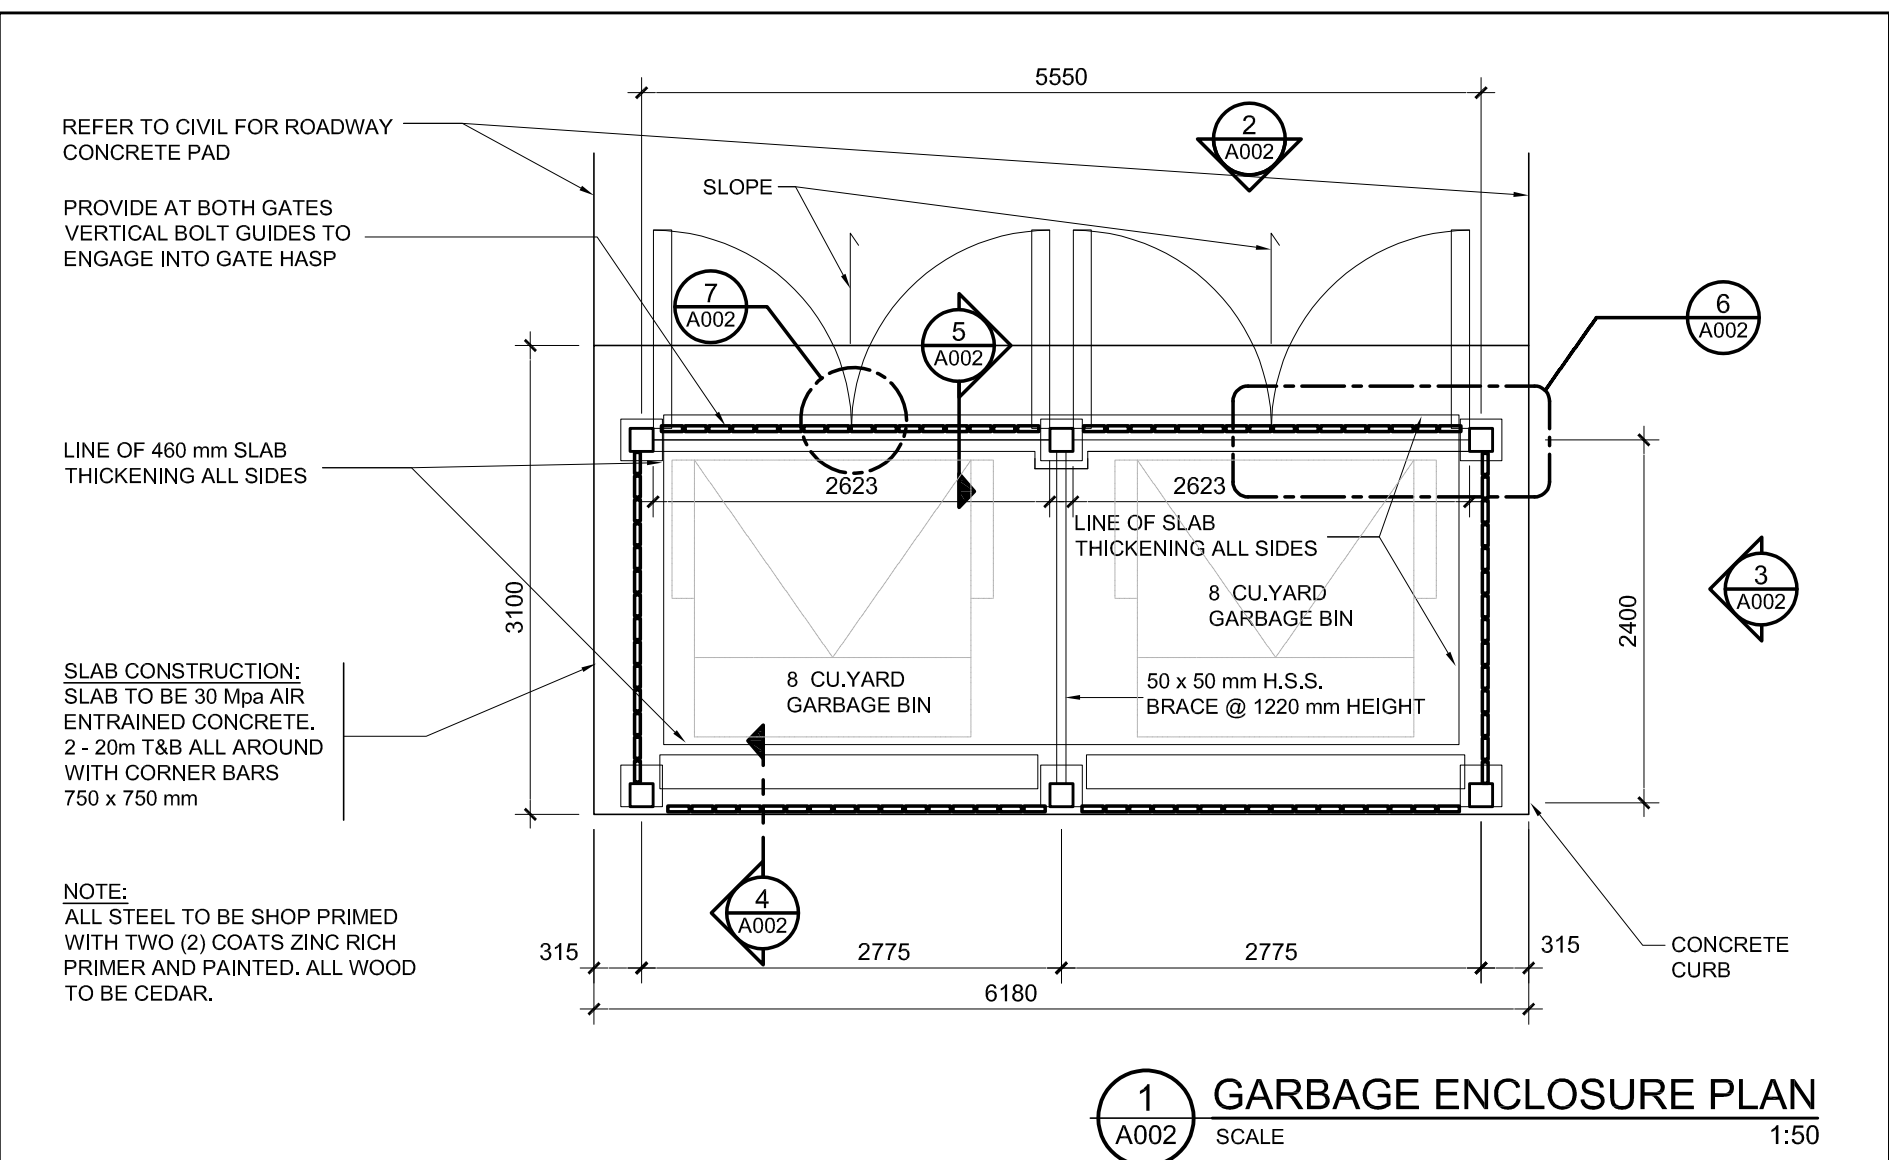

1 GARBAGE ENCLOSURE PLAN
A002 SCALE 1:50



no.	revision	date
4		
3		
2	ISSUED FOR FINAL SITE PLAN APPROVAL	2021-10-21
1	ISSUED FOR SITE PLAN APPROVAL	2021-07-28

N45 ARCHITECTURE INC.
71 Bank Street, 7th Floor - Ottawa, Ontario, K1P 5N2
tel. 613.224.0095 fax 613.224.9811

project
GRANITE CURLING CLUB
2740 Queensview Drive, Ottawa, ON.

construction north
true north

seal
ONTARIO ASSOCIATION OF ARCHITECTS
ROBERT C. MATTHEWS
LICENCE 2966

drawing title SITE PLAN DETAILS		
scale AS INDICATED	drawn by	
date May 2021	checked by	
project number 19-411	drawing number A-002	revision
CONTRACTOR TO VERIFY ALL DIMENSIONS AND NOTIFY THE ARCHITECT OF ANY DISCREPANCIES BEFORE WORK COMMENCES. DO NOT SCALE DRAWINGS.		