
PLANT LIST-AMENITY AREA					
KEY	QTY.	BOTANICAL NAME	COMMON NAME	CAL/HT.	ROOT
				(mm)	
MEDIUM DECIDUOUS TREES					
7.5m TO 15m MATURE HEIGHT					
AR	3	ACER RUBRUM 'AUTUMN SPIRE'	AUTUMN SPIRE MAPLE	60	B&B
CS	4	CATALPA SPECIOSA	NORTHERN CATALPA	60	B&B
CC	2	CORYLUS COLURNA	TURKISH HAZEL	60	B&B
GB	5	GINKGO BILOBA 'AUTUMN GOLD'	AUTUMN GOLD GINKGO	60	B&B
	14				
DECIDUOUS SHRUBS					
Ac	6	AMELANCHIER CANADENSIS	SERVICEBERRY (TREE FORM)	125cm HT.	PT.
Cs	38	CORNUS SERICEA 'FARROW'	ARCTIC FIRE DOGWOOD	3 GAL.	PT.
	44				
GRASSES					
ca	11	CALAMAGROSTIS X ACUTIFLORA 'KARL FOERSTER'	KARL FOERSTER REED GRASS	2 GAL.	PT.
SS	29	SCHIZACHYRIUM SCOPARIUM	LITTLE BLUESTEM	2 GAL.	PT.
	40				
1					

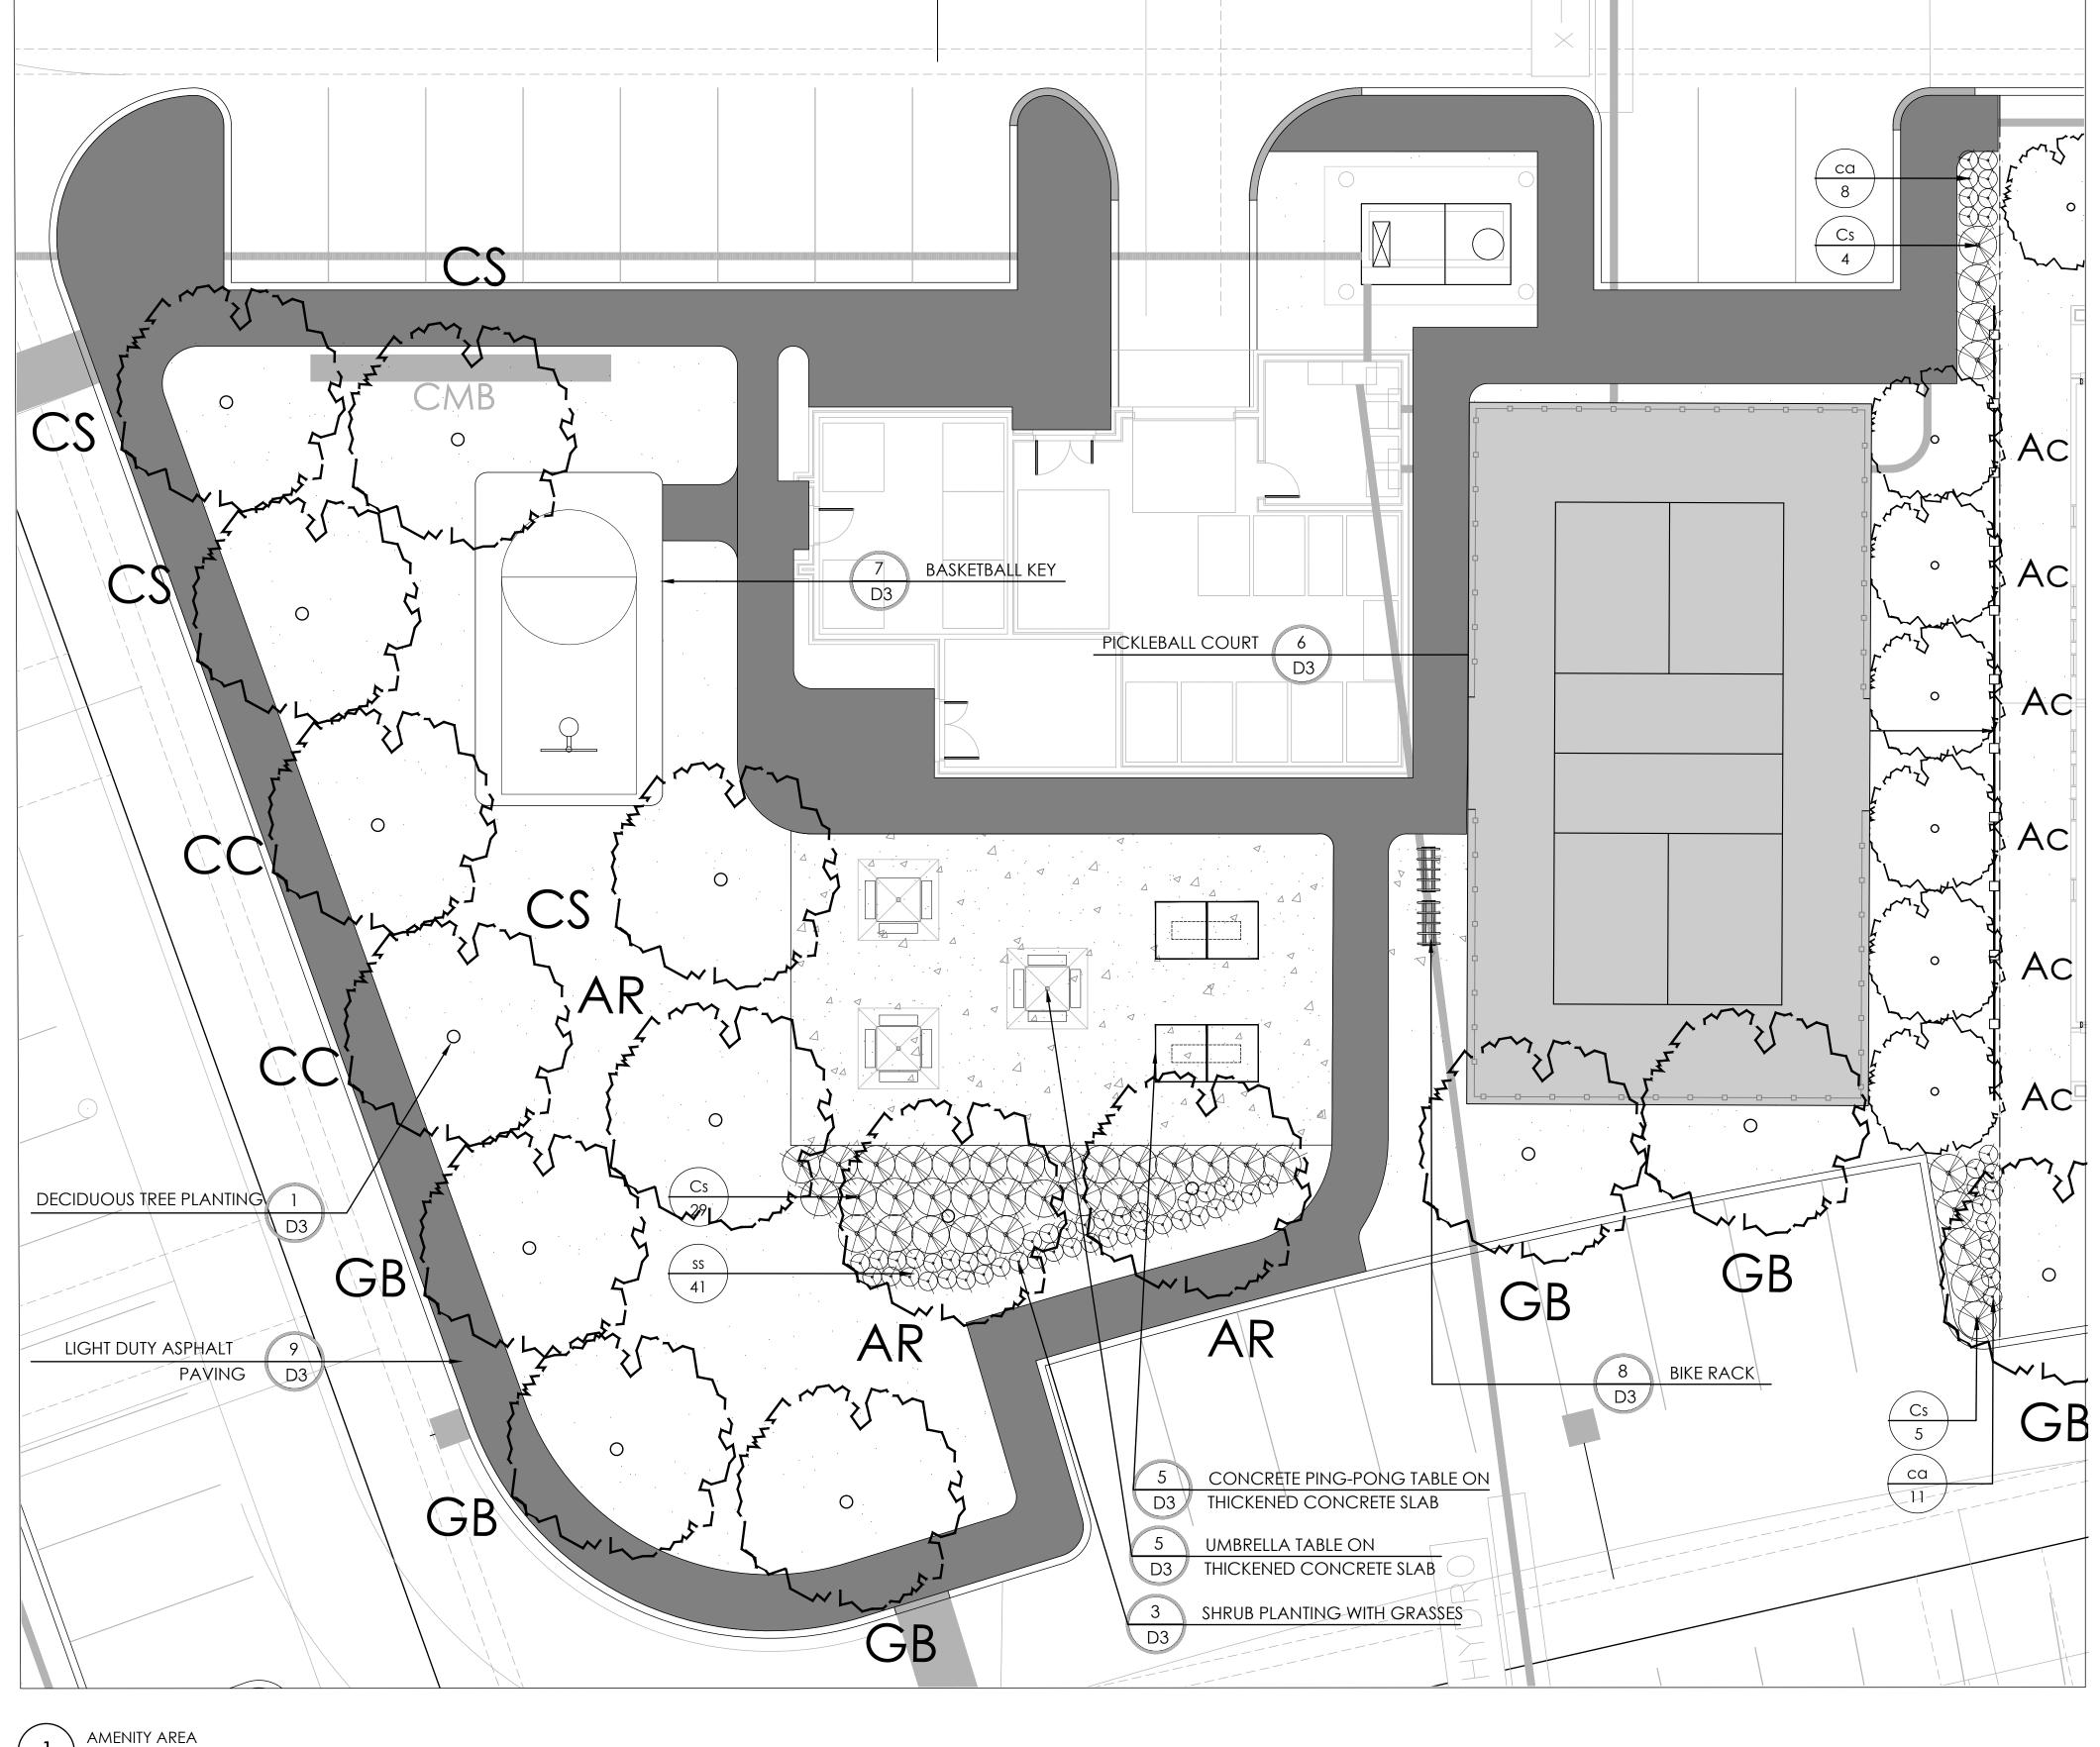

SURFACING 8 Issued for 4th Submission 7 Re-Issued for 3rd Submission 6 Issued for 3rd Submission 5 Issued for 2nd Submission 4 Re-Issued for 1st Submission with Cross Sections Jan. 27/21 3 Issued for 1st Submission 2 Issued for Client Review 1 Issued for Client Review No. Description Revision City Approval Stamp GB

design strategies 1285 WELLINGTON STREET WEST, OTTAWA, ON K1Y 3A8 CANADA T 613.237.2345 F 613.237.6423 NAKDESIGNSTRATEGIES.COM

Project TRAILSEDGE RENTAL BLOCKS 193 & 194 SITE PLAN OTTAWA, ON DETAILS

Contractor shall check all dimensions on the work and report any discrepancy to the Landscape Architect before proceeding. All drawings and specifications are the property of the Landscape Architect and must be returned at the completion of the work. This drawing is not to be used for construction until signed by the

FUTURE RANDKLUFT TERRACE

MEDIUM DECIDUOUS TREE (7.5m TO 14m HEIGHT)

DECIDUOUS/CONIFEROUS SHRUB

SHRUB (TREE FORM)

ORNAMENTAL GRASSES LANDSCAPE BOULDER

C.I.P CONCRETE

ASPHALT PAVING

PICKLEBALL COURT SURFACE

UMBRELLA SHADE SHELTER

CONCRETE PING PONG TABLE

BASKETBALL KEY AND HOOP

Nov. 12/21 Sept. 16/21

July 16/21

Apr. 23/21

Dec. 14/20 Nov. 20/20

Aug. 12/20

Date

FERN CASEY STREET

Landscape Architect.

Date NOV 2021 Scale 1:100 Drawn Is Checked jh Job No. 20-135

D2