

GENERAL ARCHITECTURAL NOTES:


- This drawing is the property of the Architect and may not be reproduced or used without the expressed consent of the Architect.
- Drawings are not to be scaled. The Contractor is responsible for checking and verifying all levels and dimensions and shall report all discrepancies to the Architect and obtain clarification prior to commencing work.
- Upon notice in writing, the Architect will provide written/graphic clarification or supplementary information regarding the intent of the Contract Documents.
- The Architectural Drawings are to be read in conjunction with all other Contract Documents including Project Manuals and the Structural, Mechanical and Electrical Drawings.
- Positions of exposed or finished Mechanical or Electrical devices, fittings and fixtures are indicated on the Architectural Drawings. Locations shown on the Architectural Drawings shall govern over Mechanical and Electrical Drawings. Mechanical and Electrical items not clearly located will be located as directed by the Architect.
- These documents are not to be used for construction unless specifically noted for such purpose.

- CLADDING LEGEND:**
- 1 PRE-CAST PANEL - BRICK PATTERN
COLOUR RED
 - 2 PRE-CAST PANEL - BRICK PATTERN
COLOUR GREY
 - 3 PRE-FINISHED METAL PANEL
COLOUR TEAL
 - 4 PRE-FINISHED METAL PANEL
COLOUR LIGHT GREY
 - 5 PRE-FINISHED METAL PANEL
COLOUR MEDIUM GRAY
 - 6 SPANDREL PANEL
 - 7 CLEAR GLAZING IN ALUMINUM FRAME
 - 8 CLEAR ANODIZED ALUMINUM PANEL
 - 9 METAL FRAME AND CLEAR GLASS GUARD
 - 10 METAL FRAME AND GLASS GUARD WITH FRIT
 - 11 PRIVACY SCREEN
COLOUR WHITE
 - 12 PRIVACY SCREEN
COLOUR LIGHT GREY
 - 13 PRE-FINISHED METAL LOUVRE SCREEN

CLADDING LEGEND
SCALE: 1 : 125




2 WEST ELEVATION
A201 SCALE: 1 : 100

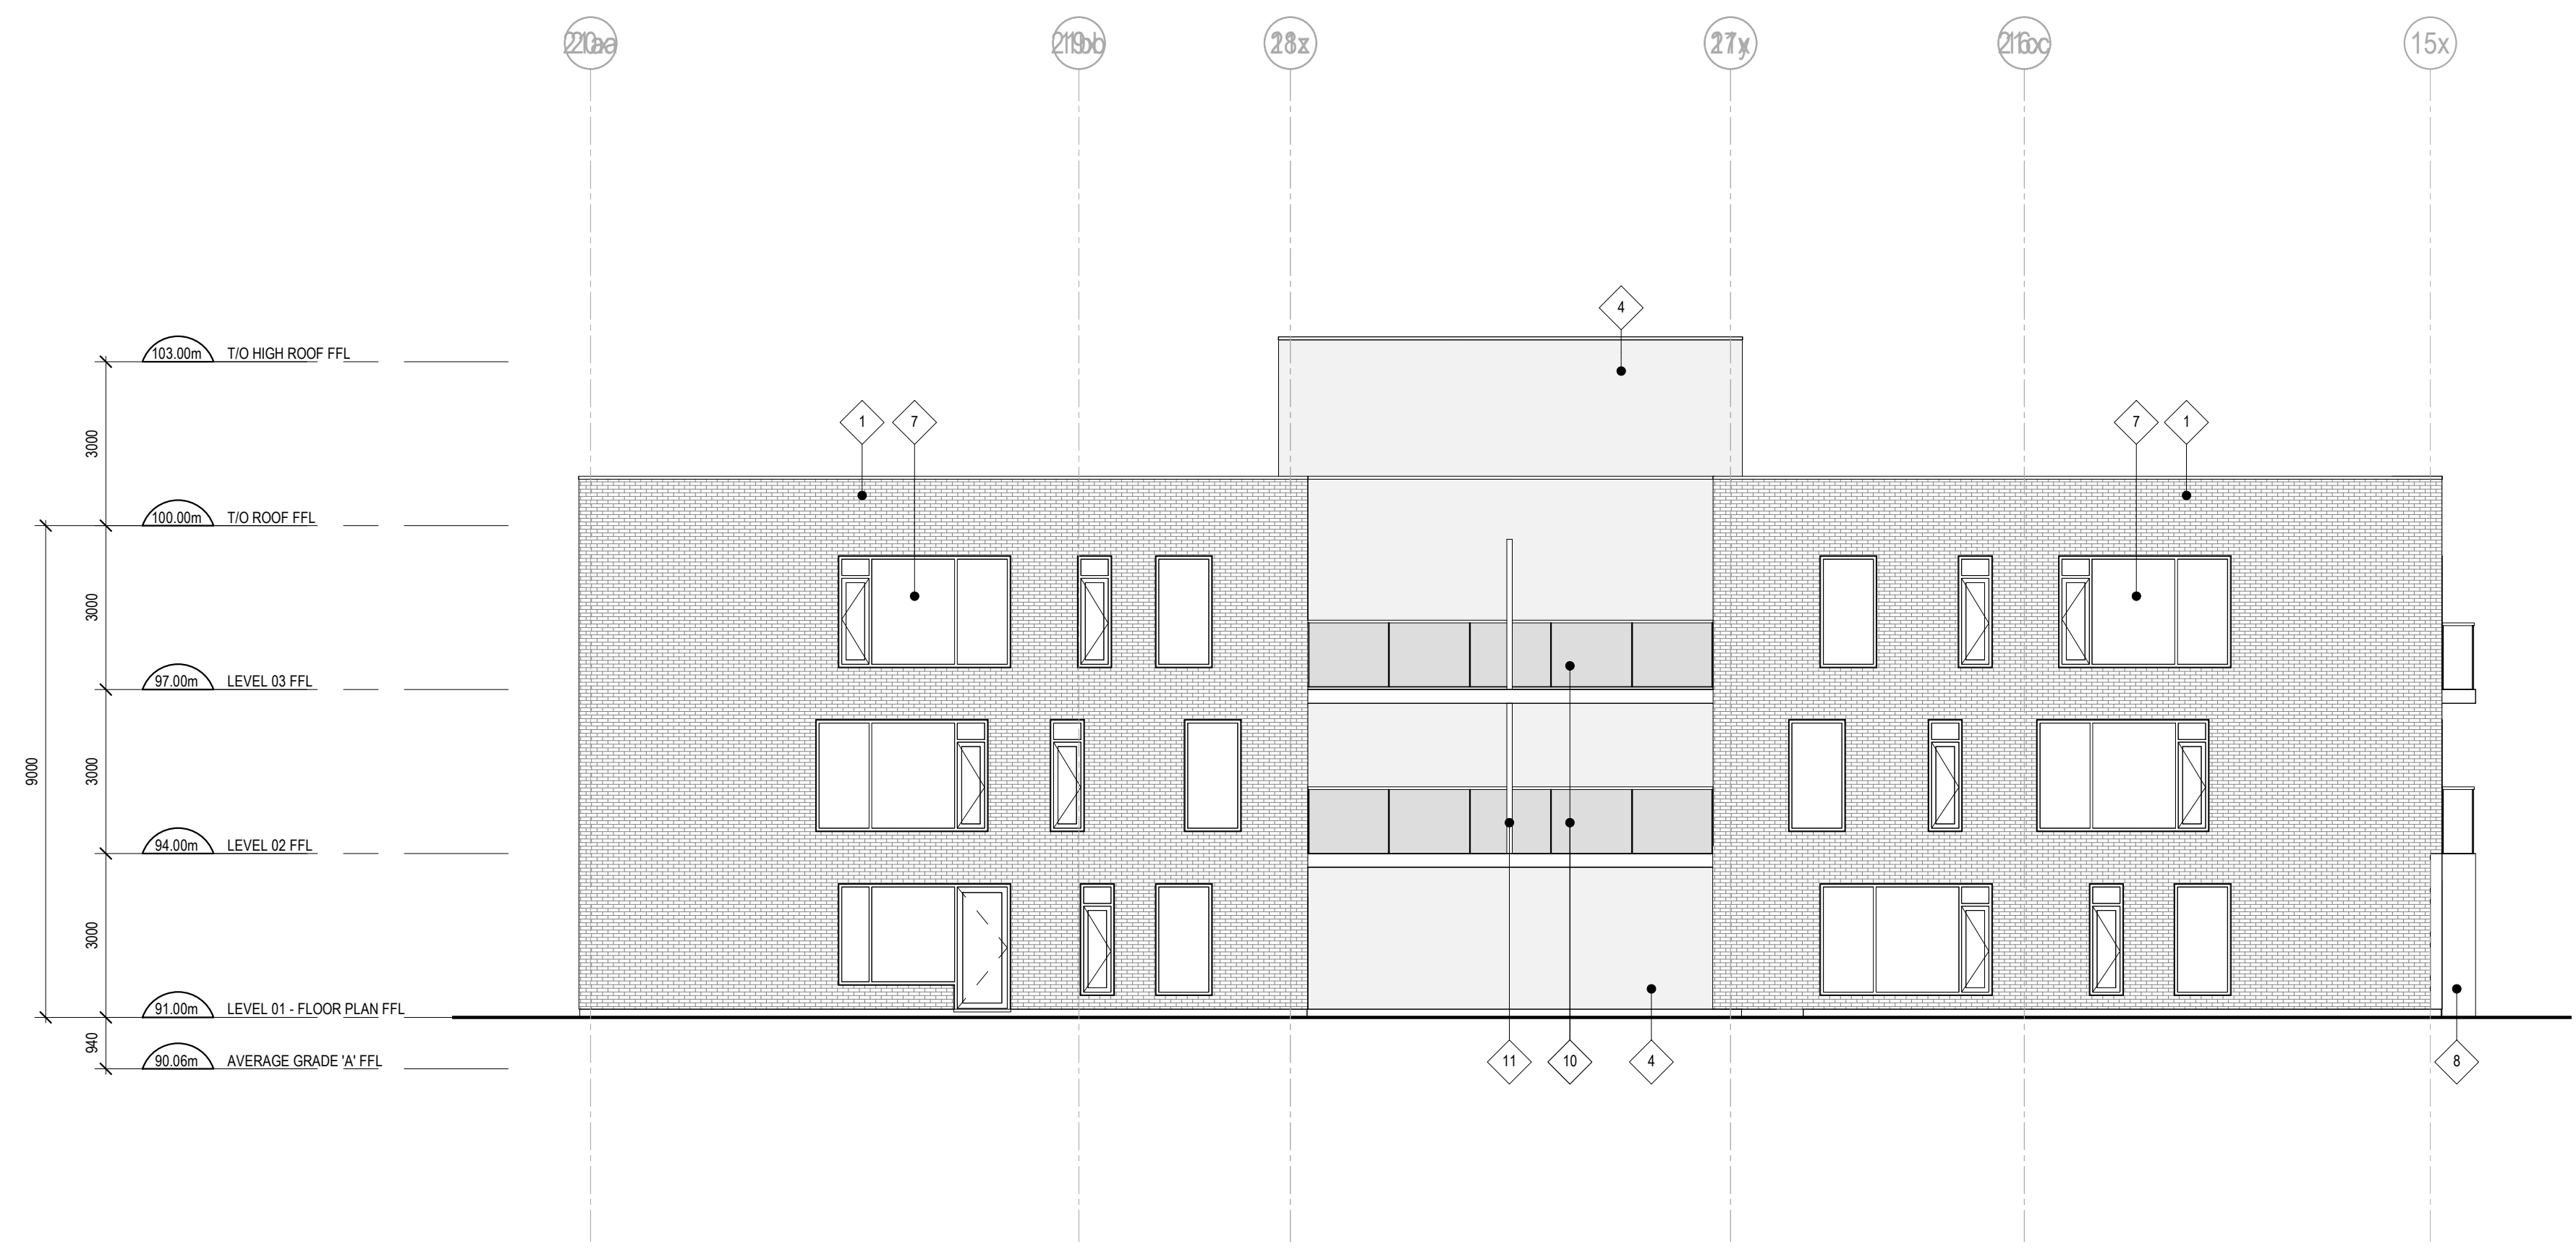

1 NORTH ELEVATION
A201 SCALE: 1 : 100

14 RE-ISSUED FOR SITE PLAN CONTROL 21-10-20
8 ISSUED FOR SITE PLAN CONTROL 21-04-30
7 ISSUED FOR SITE PLAN CONTROL 21-04-22
5 ISSUED FOR REVIEW 21-04-16

ISSUE RECORD

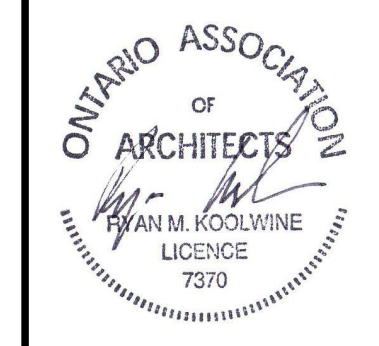

project1 studio
Project1 Studio Incorporated
[613.884.3939] | mail@project1studio.ca

1131 TERON ROAD
1131-1151 Teron Road
Ottawa, ON

PROJ	SCALE	DRAWN	REVIEWED
2015	As indicated	AR	CK

WEST AND NORTH ELEVATION

A201


GENERAL ARCHITECTURAL NOTES:

- This drawing is the property of the Architect and may not be reproduced or used without the expressed consent of the Architect.
- Drawings are not to be scaled. The Contractor is responsible for checking and verifying all levels and dimensions and shall report all discrepancies to the Architect and obtain clarification prior to commencing work.
- Upon notice in writing, the Architect will provide written/graphic clarification or supplementary information regarding the intent of the Contract Documents.
- The Architectural Drawings are to be read in conjunction with all other Contract Documents including Project Manuals and the Structural, Mechanical and Electrical Drawings.
- Positions of exposed or finished Mechanical or Electrical devices, fittings and fixtures are indicated on the Architectural Drawings. Locations shown on the Architectural Drawings shall govern over Mechanical and Electrical Drawings. Mechanical and Electrical items not clearly located will be located as directed by the Architect.
- These documents are not to be used for construction unless specifically noted for such purpose.

CLADDING LEGEND:

1	PRE-CAST PANEL - BRICK PATTERN COLOUR: RED
2	PRE-CAST PANEL - BRICK PATTERN COLOUR: GREY
3	PRE-FINISHED METAL PANEL COLOUR: TEAL
4	PRE-FINISHED METAL PANEL COLOUR: LIGHT GREY
5	PRE-FINISHED METAL PANEL COLOUR: MEDIUM GRAY
6	SPANDREL PANEL
7	CLEAR GLAZING IN ALUMINUM FRAME
8	CLEAR ANODIZED ALUMINUM PANEL
9	METAL FRAME AND CLEAR GLASS GUARD
10	METAL FRAME AND GLASS GUARD WITH FRIT
11	PRIVACY SCREEN COLOUR: WHITE
12	PRIVACY SCREEN COLOUR: LIGHT GREY
13	PRE-FINISHED METAL LOUVRE SCREEN

CLADDING LEGEND
SCALE: 1 : 125

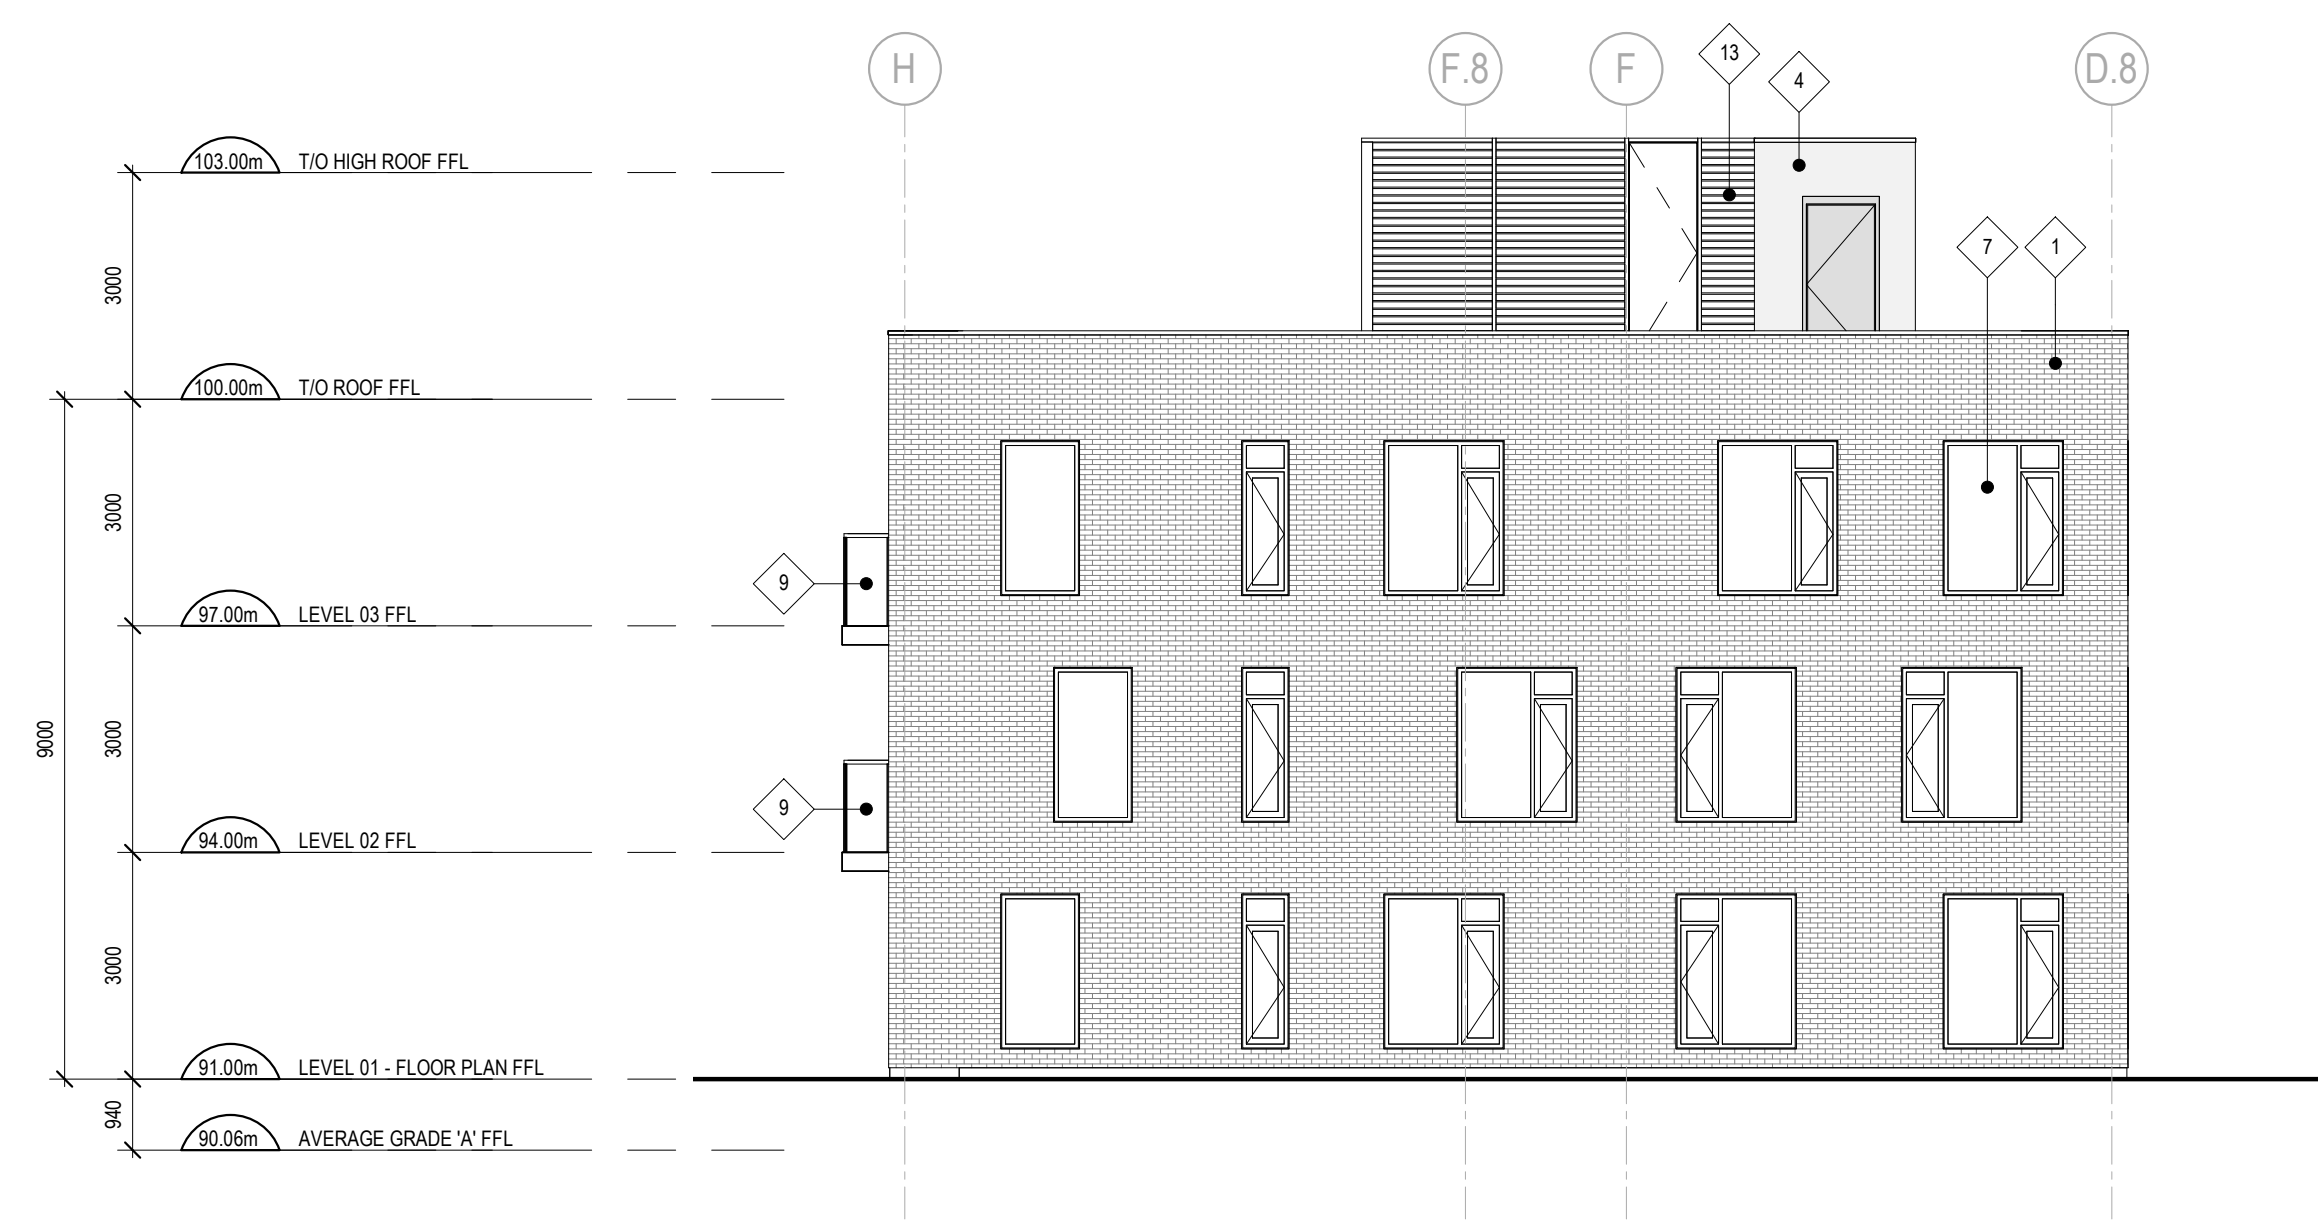


1 EAST ELEVATION
SCALE: 1 : 100



2 SOUTH ELEVATION
SCALE: 1 : 100

ISSUE RECORD

14	RE-ISSUED FOR SITE PLAN CONTROL	21-10-20
8	ISSUED FOR SITE PLAN CONTROL	21-04-30
7	ISSUED FOR SITE PLAN CONTROL	21-04-22
5	ISSUED FOR REVIEW	21-04-16

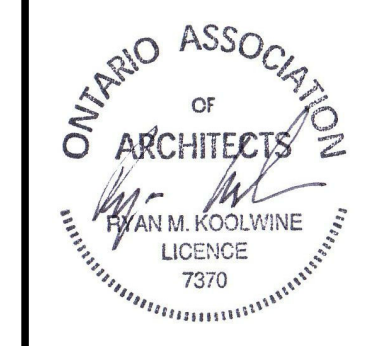

project1 studio

Project1 Studio Incorporated
[613.884.3939] | mail@project1studio.ca

1131 TERON ROAD
1131-1151 Teron Road
Ottawa, ON

PROJ	SCALE	DRAWN	REVIEWED
2015	As indicated	AR	CK

EAST AND SOUTH ELEVATION

A202