


IT IS THE RESPONSIBILITY OF THE APPROPRIATE CONTRACTOR TO CHECK AND VERIFY ALL DIMENSIONS ON SITE AND TO REPORT ALL ERRORS AND/OR OMISSIONS TO THE ARCHITECT.
 ALL CONTRACTORS MUST COMPLY WITH ALL PERTINENT CODES AND BY-LAWS.
 THIS DRAWING MAY NOT BE USED FOR CONSTRUCTION UNTIL SIGNED BY THE ARCHITECT.
 DO NOT SCALE DRAWINGS.

NOTATION SYMBOLS:


- (00) INDICATES DRAWING NOTES, LISTED ON EACH SHEET.
- (00) INDICATES ASSEMBLY TYPE; REFER TO TYPICAL ASSEMBLIES SCHEDULED.
- (00) INDICATES WINDOW TYPE; REFER TO WINDOW ELEVATIONS AND DETAILS ON A900 SERIES.
- (000) INDICATES DOOR TYPE; REFER TO DOOR SCHEDULE AND DETAILS ON A900 SERIES.
- DETAIL NUMBER
- (00) TITLE SCALE
- DETAIL REFERENCE PAGE

DRAWING NOTES:


- [01] ASPHALT SHINGLES: WEATHERED WOOD
- [02] PREFINISHED ALUMINUM FASCIA & VENTED SOFFIT (CHARCOAL).
- [03] BEIGE BRICK: FORTERRA, MAX SIZE, RUTHERFORD
- [04] HARDIE BOARD ACCENT PANEL C/W ALUMINUM TRIM PIECES (COBBLESTONE)
- [05] HARDIE BOARD ACCENT PANEL C/W ALUMINUM TRIM PIECES (MIDNIGHT BLACK)
- [06] VINYL SIDING; STORM
- [07] PRECAST LINTELS & SILLS
- [08] 125mm PRECAST CONCRETE ACCENT BAND
- [09] ALUMINUM BALCONY RAILING c/w PICKETS @ 100mm o.c. MAX (BLACK) PROVIDE P.ENG. SIGNED DETAILS TO SITE INSPECTOR PRIOR TO INSTALLATION
- [10] PRE-FINISHED ALUMINUM FLASHING (CHARCOAL)
- [11] ORNAMENTAL METAL RODS (CHARCOAL)
- [12] CONCRETE STEPS
- [13] STACKED PRECAST CONCRETE UNIT PLANTER WALL
- [14] CONCRETE PAVING

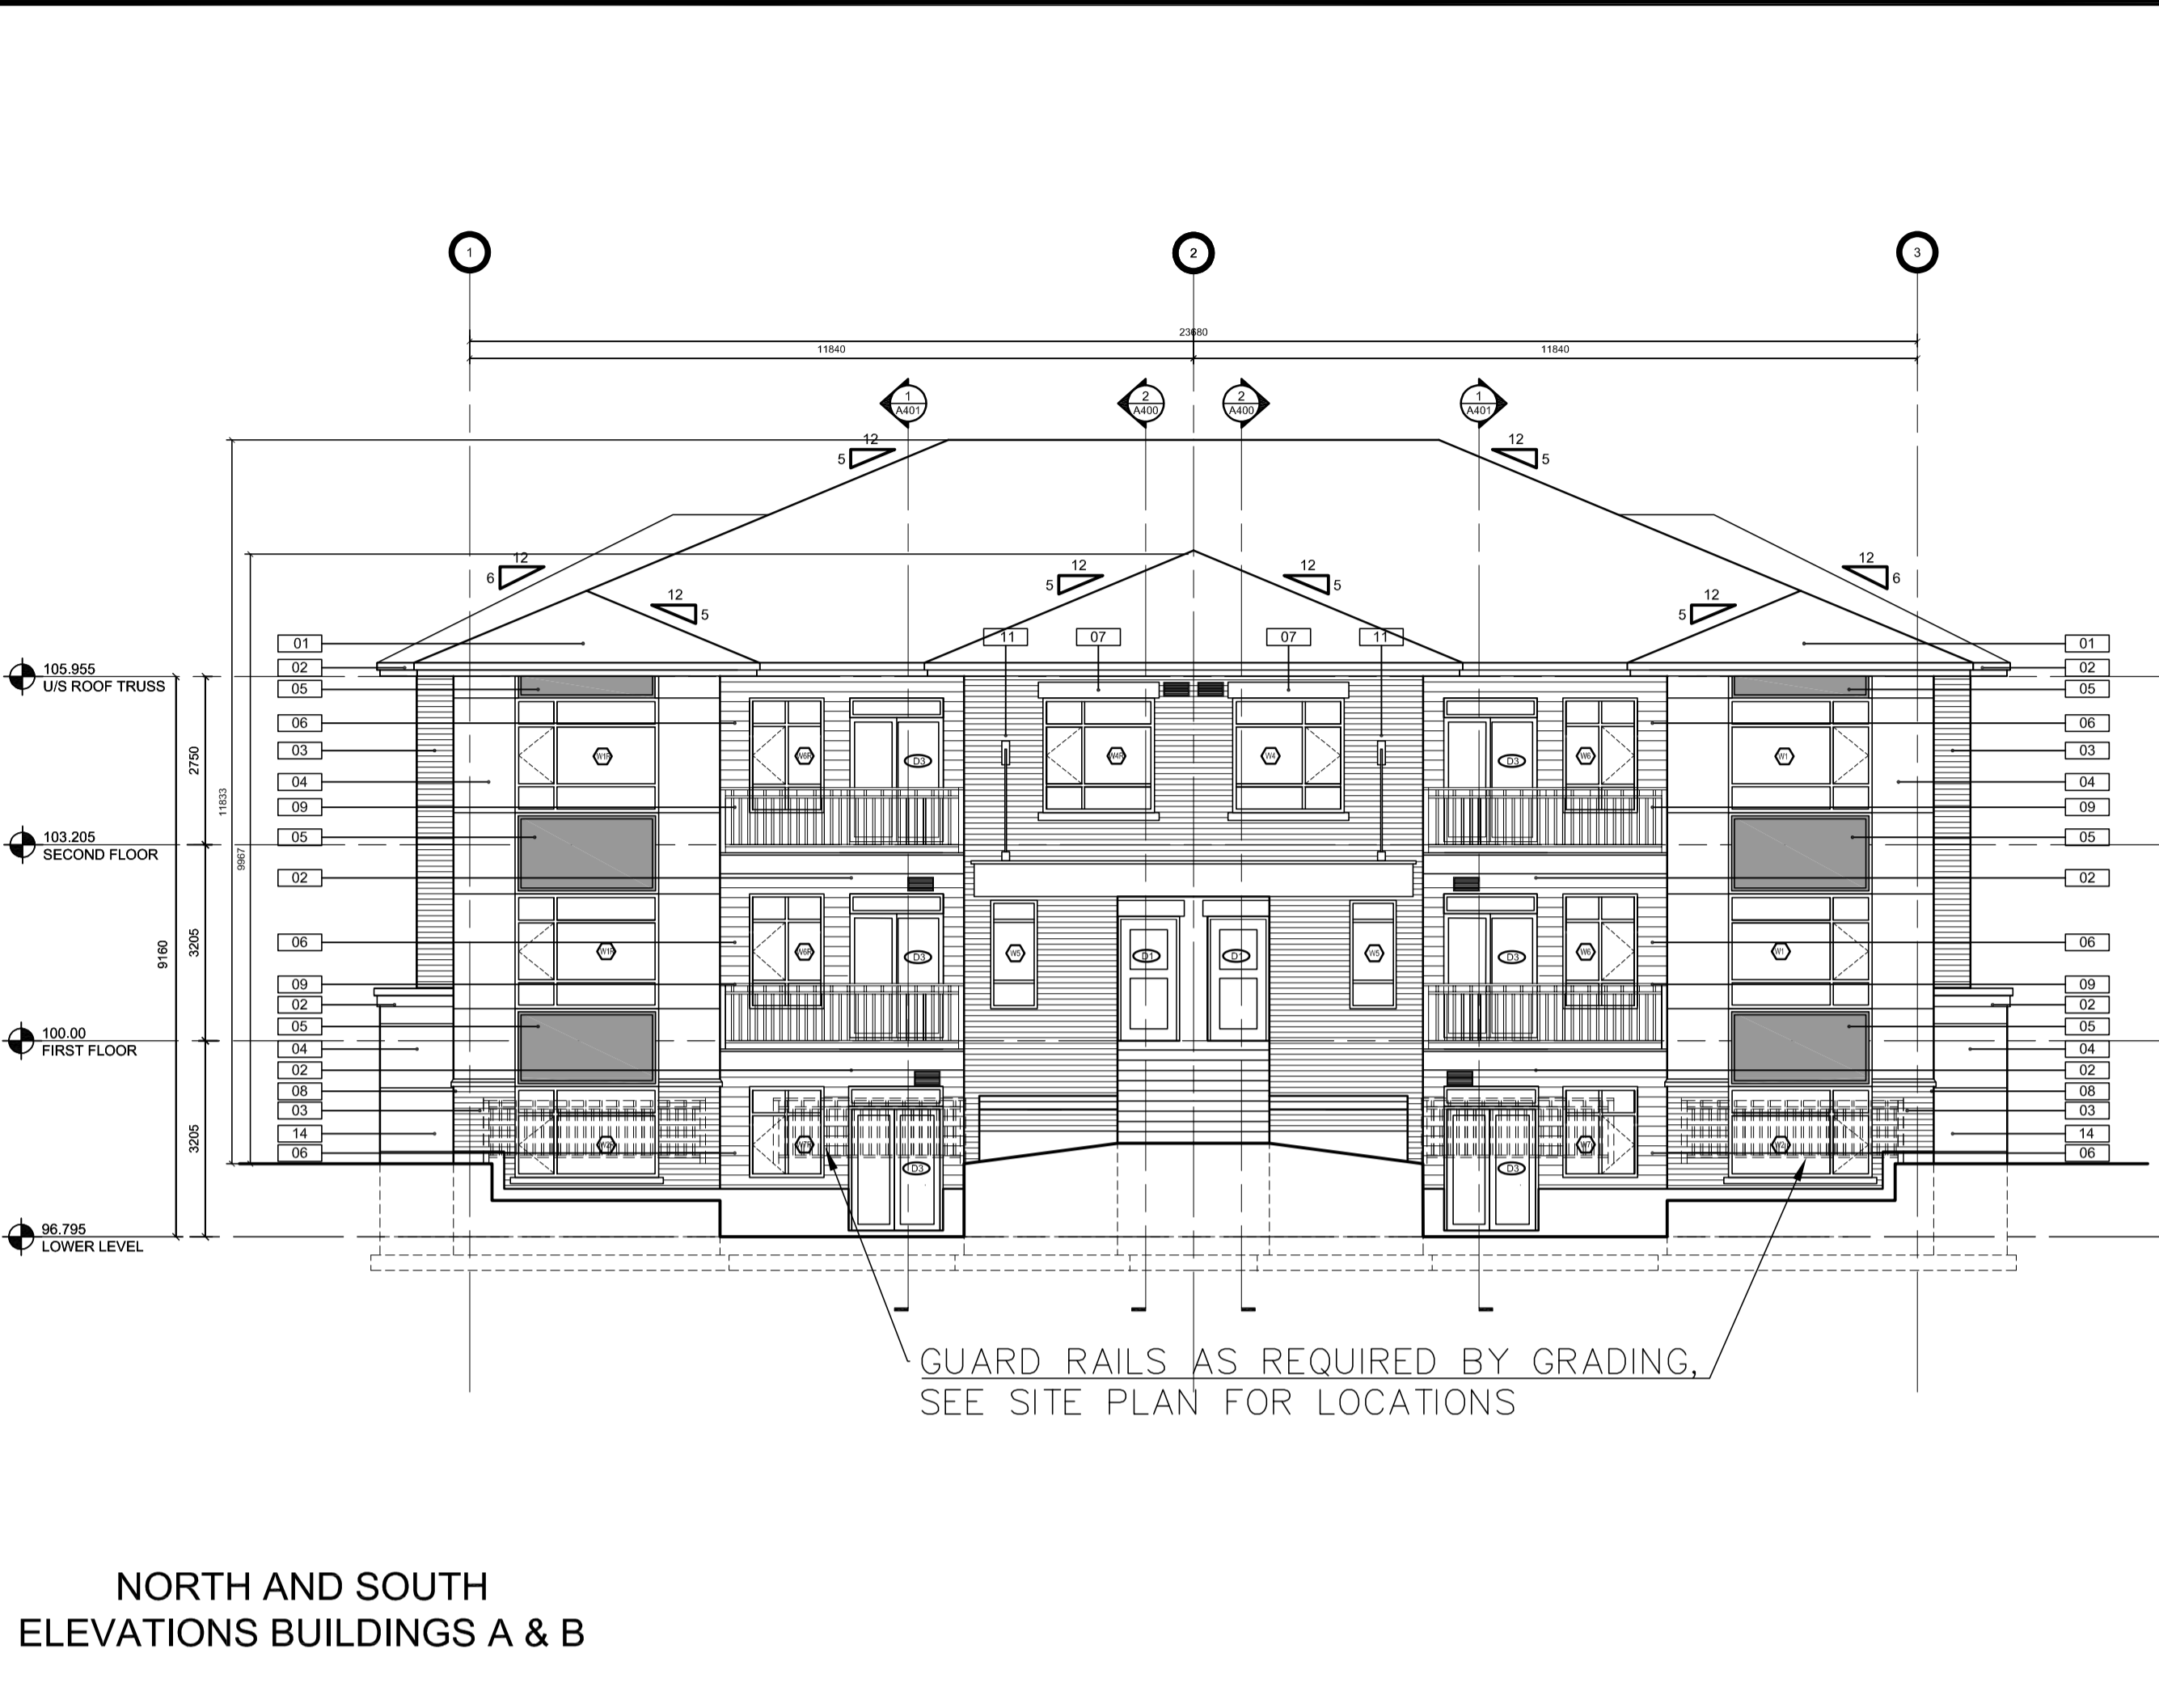


NORTH AND SOUTH ELEVATIONS BUILDINGS A & B

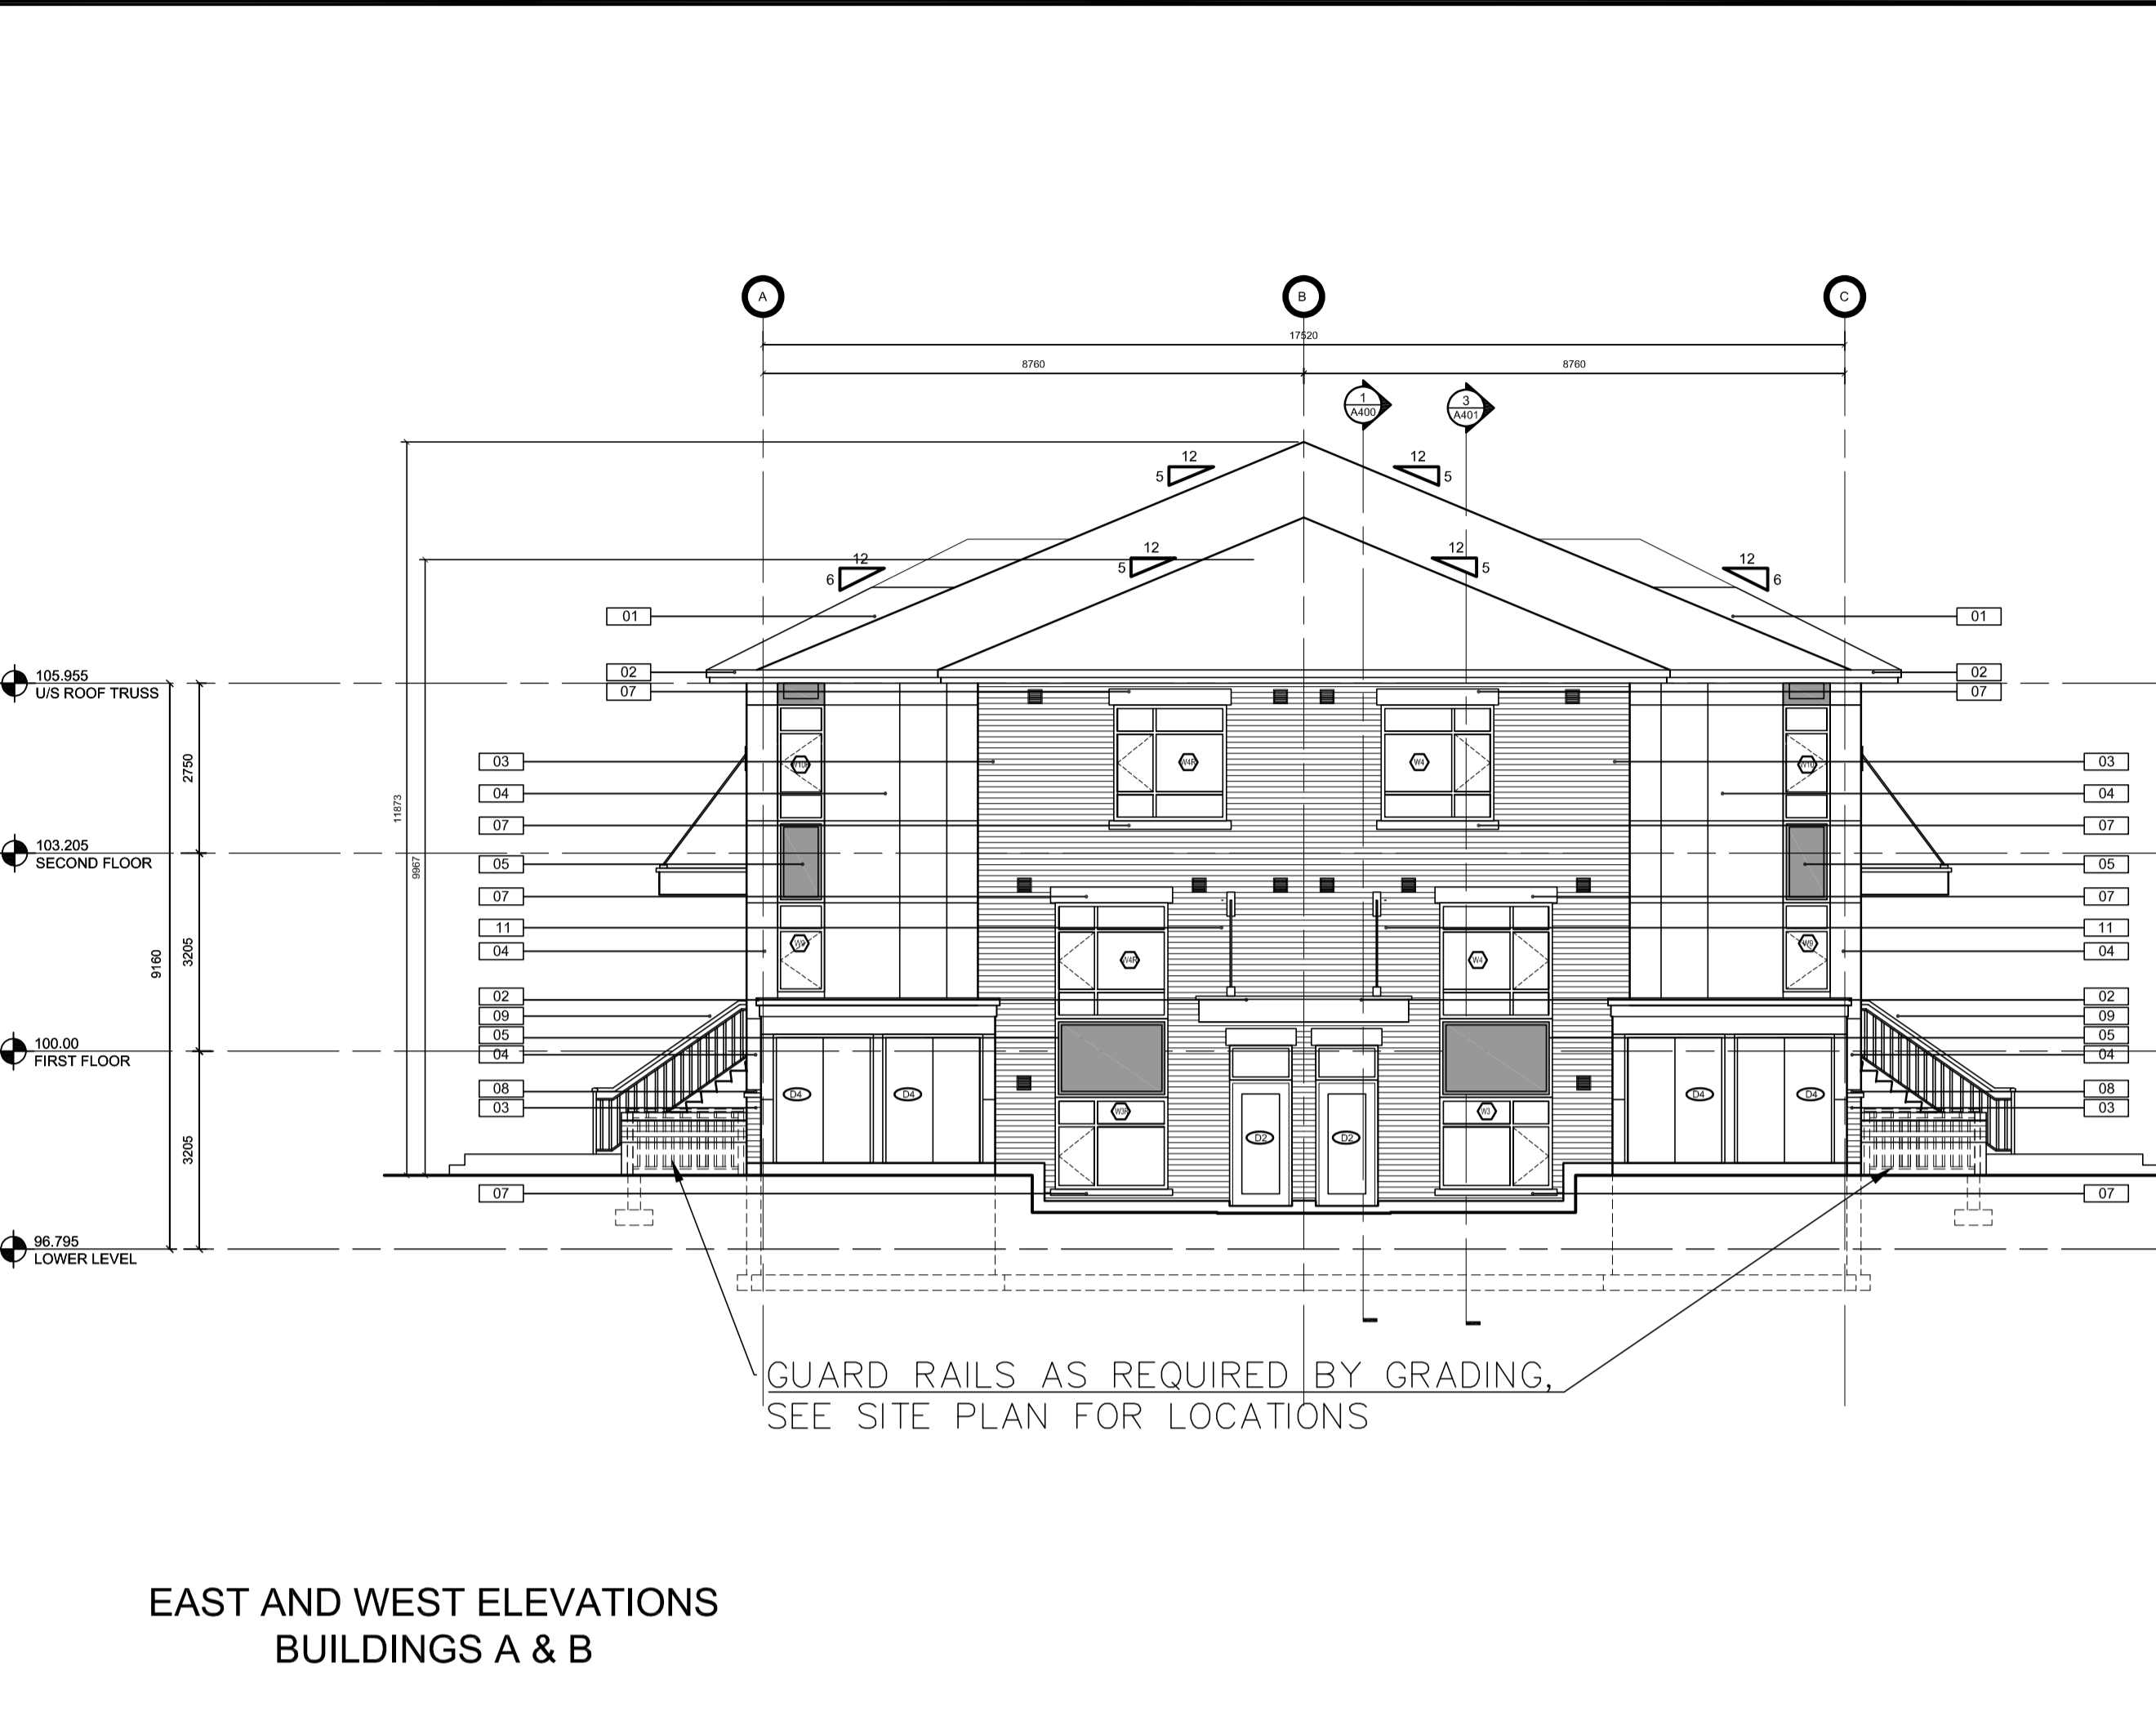

EAST AND WEST ELEVATIONS BUILDINGS A & B

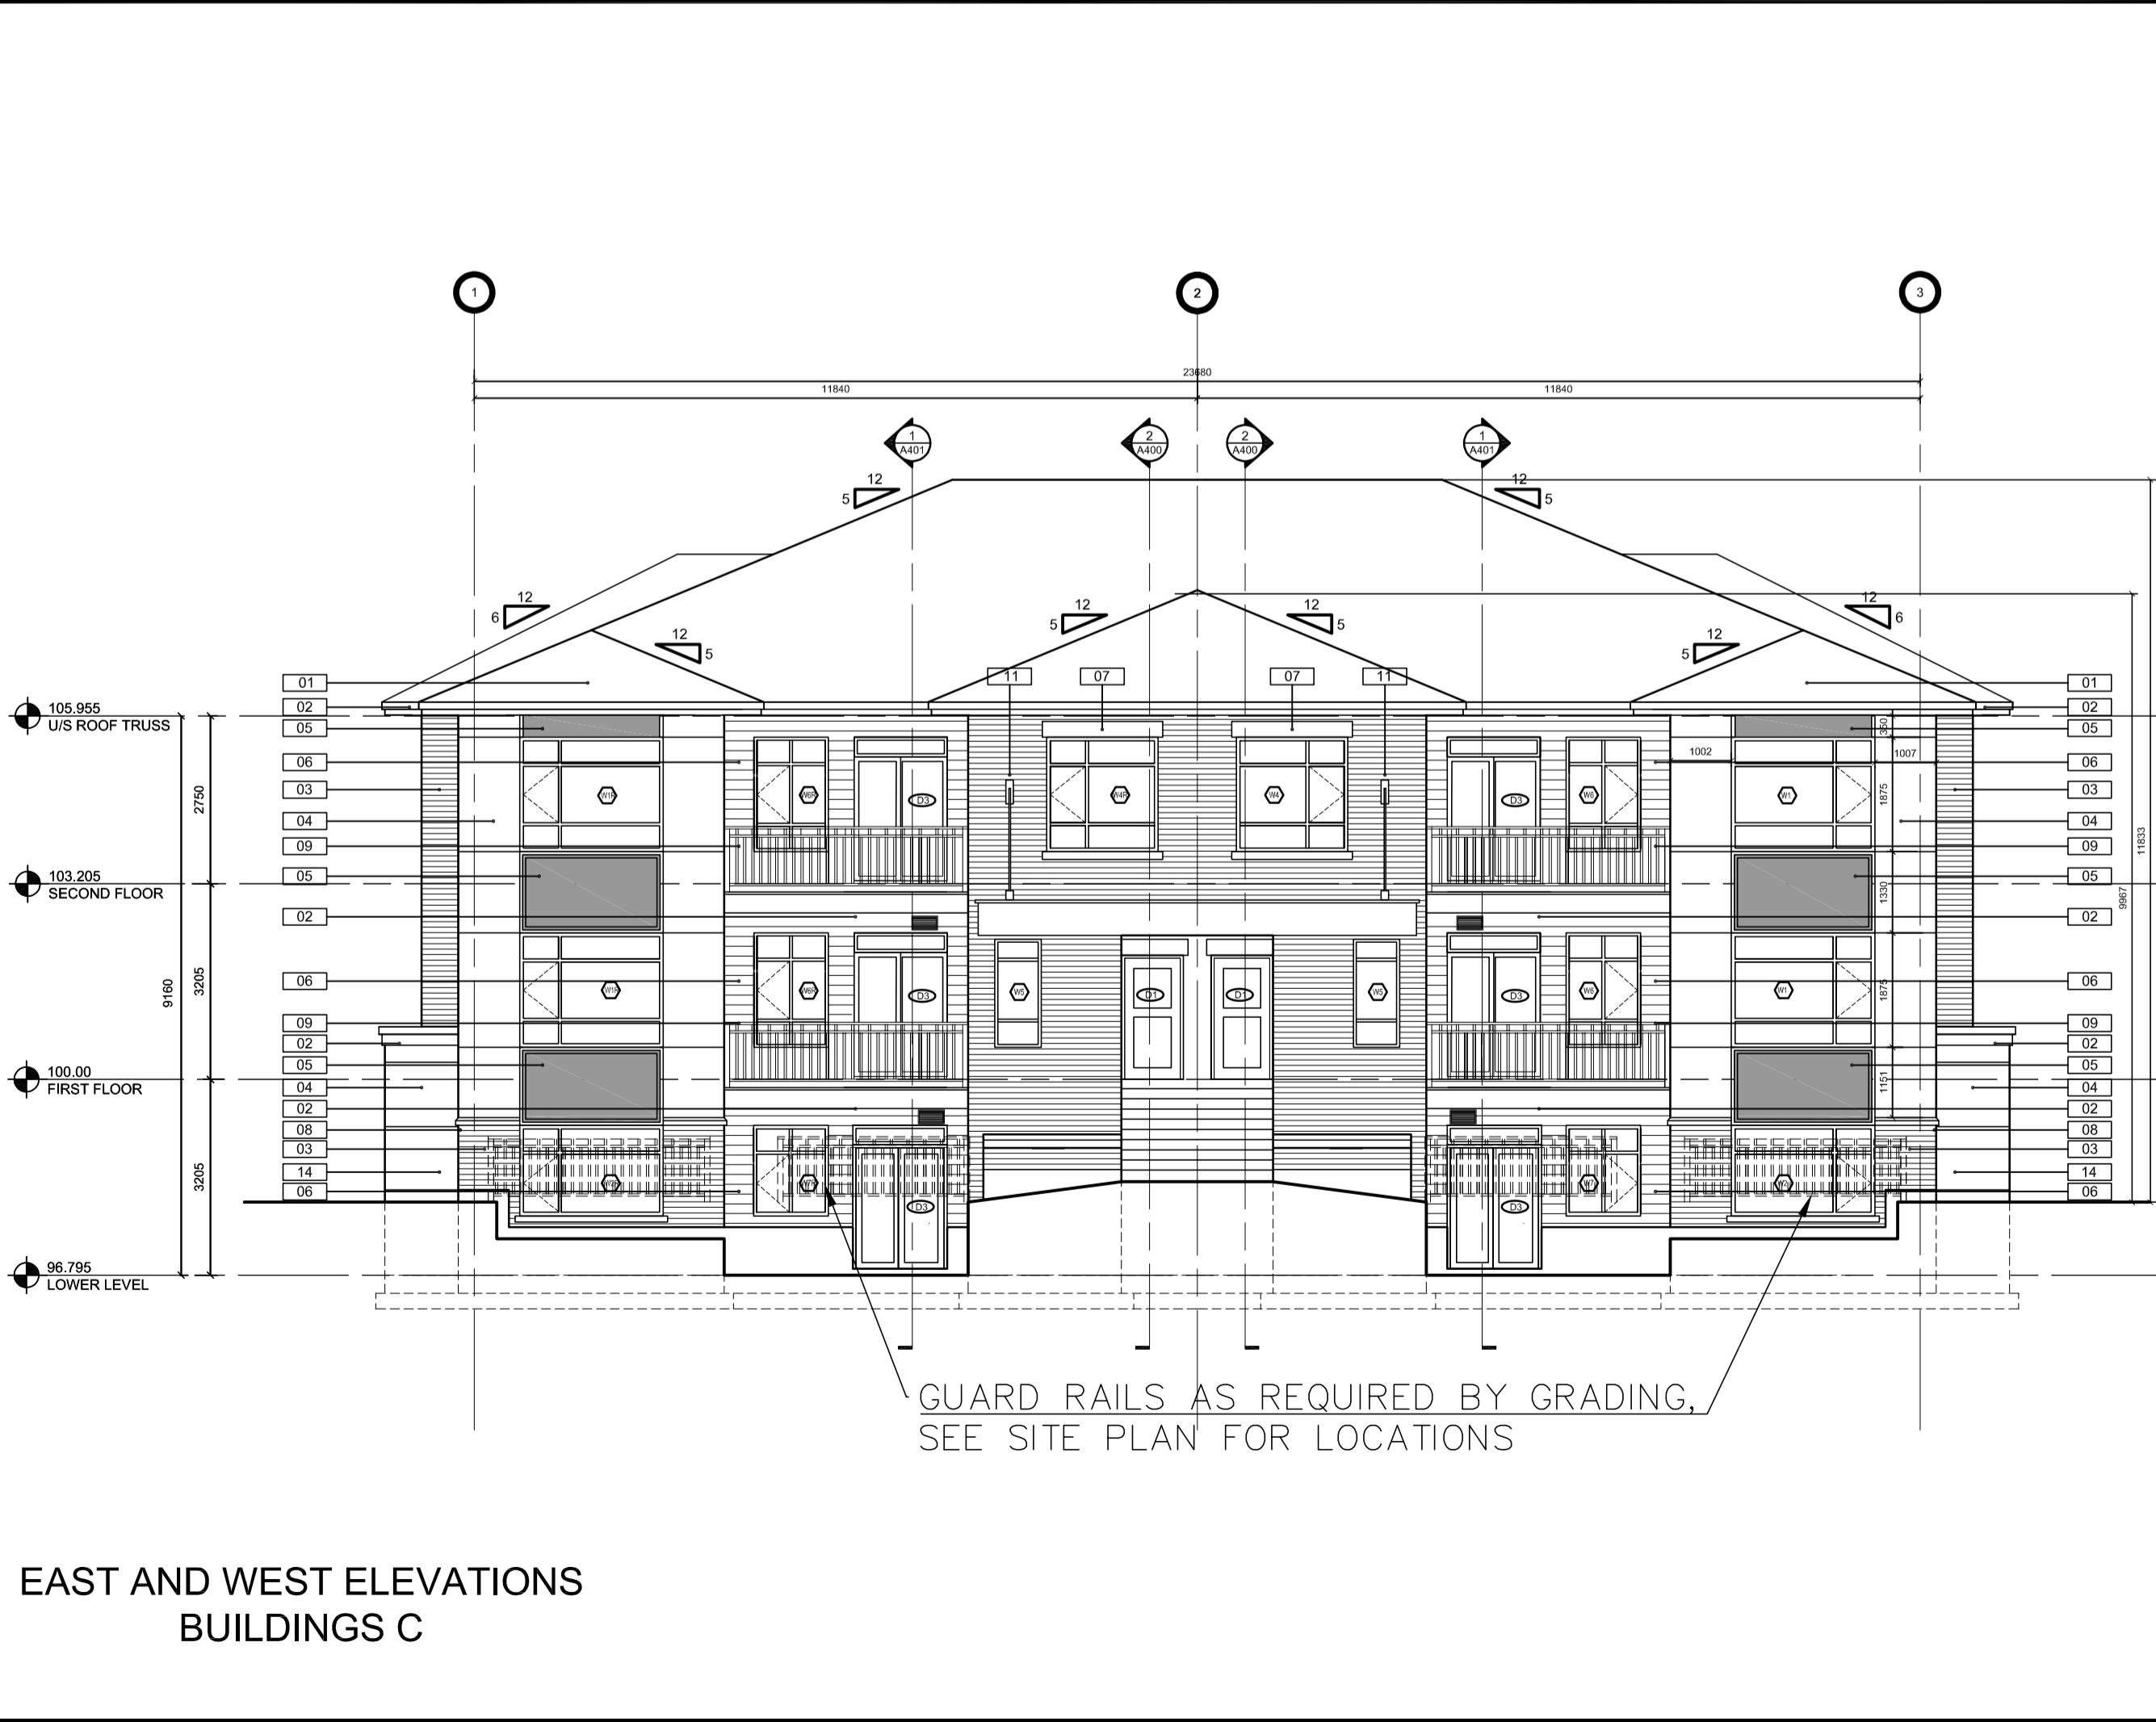

EAST AND WEST ELEVATIONS BUILDING C

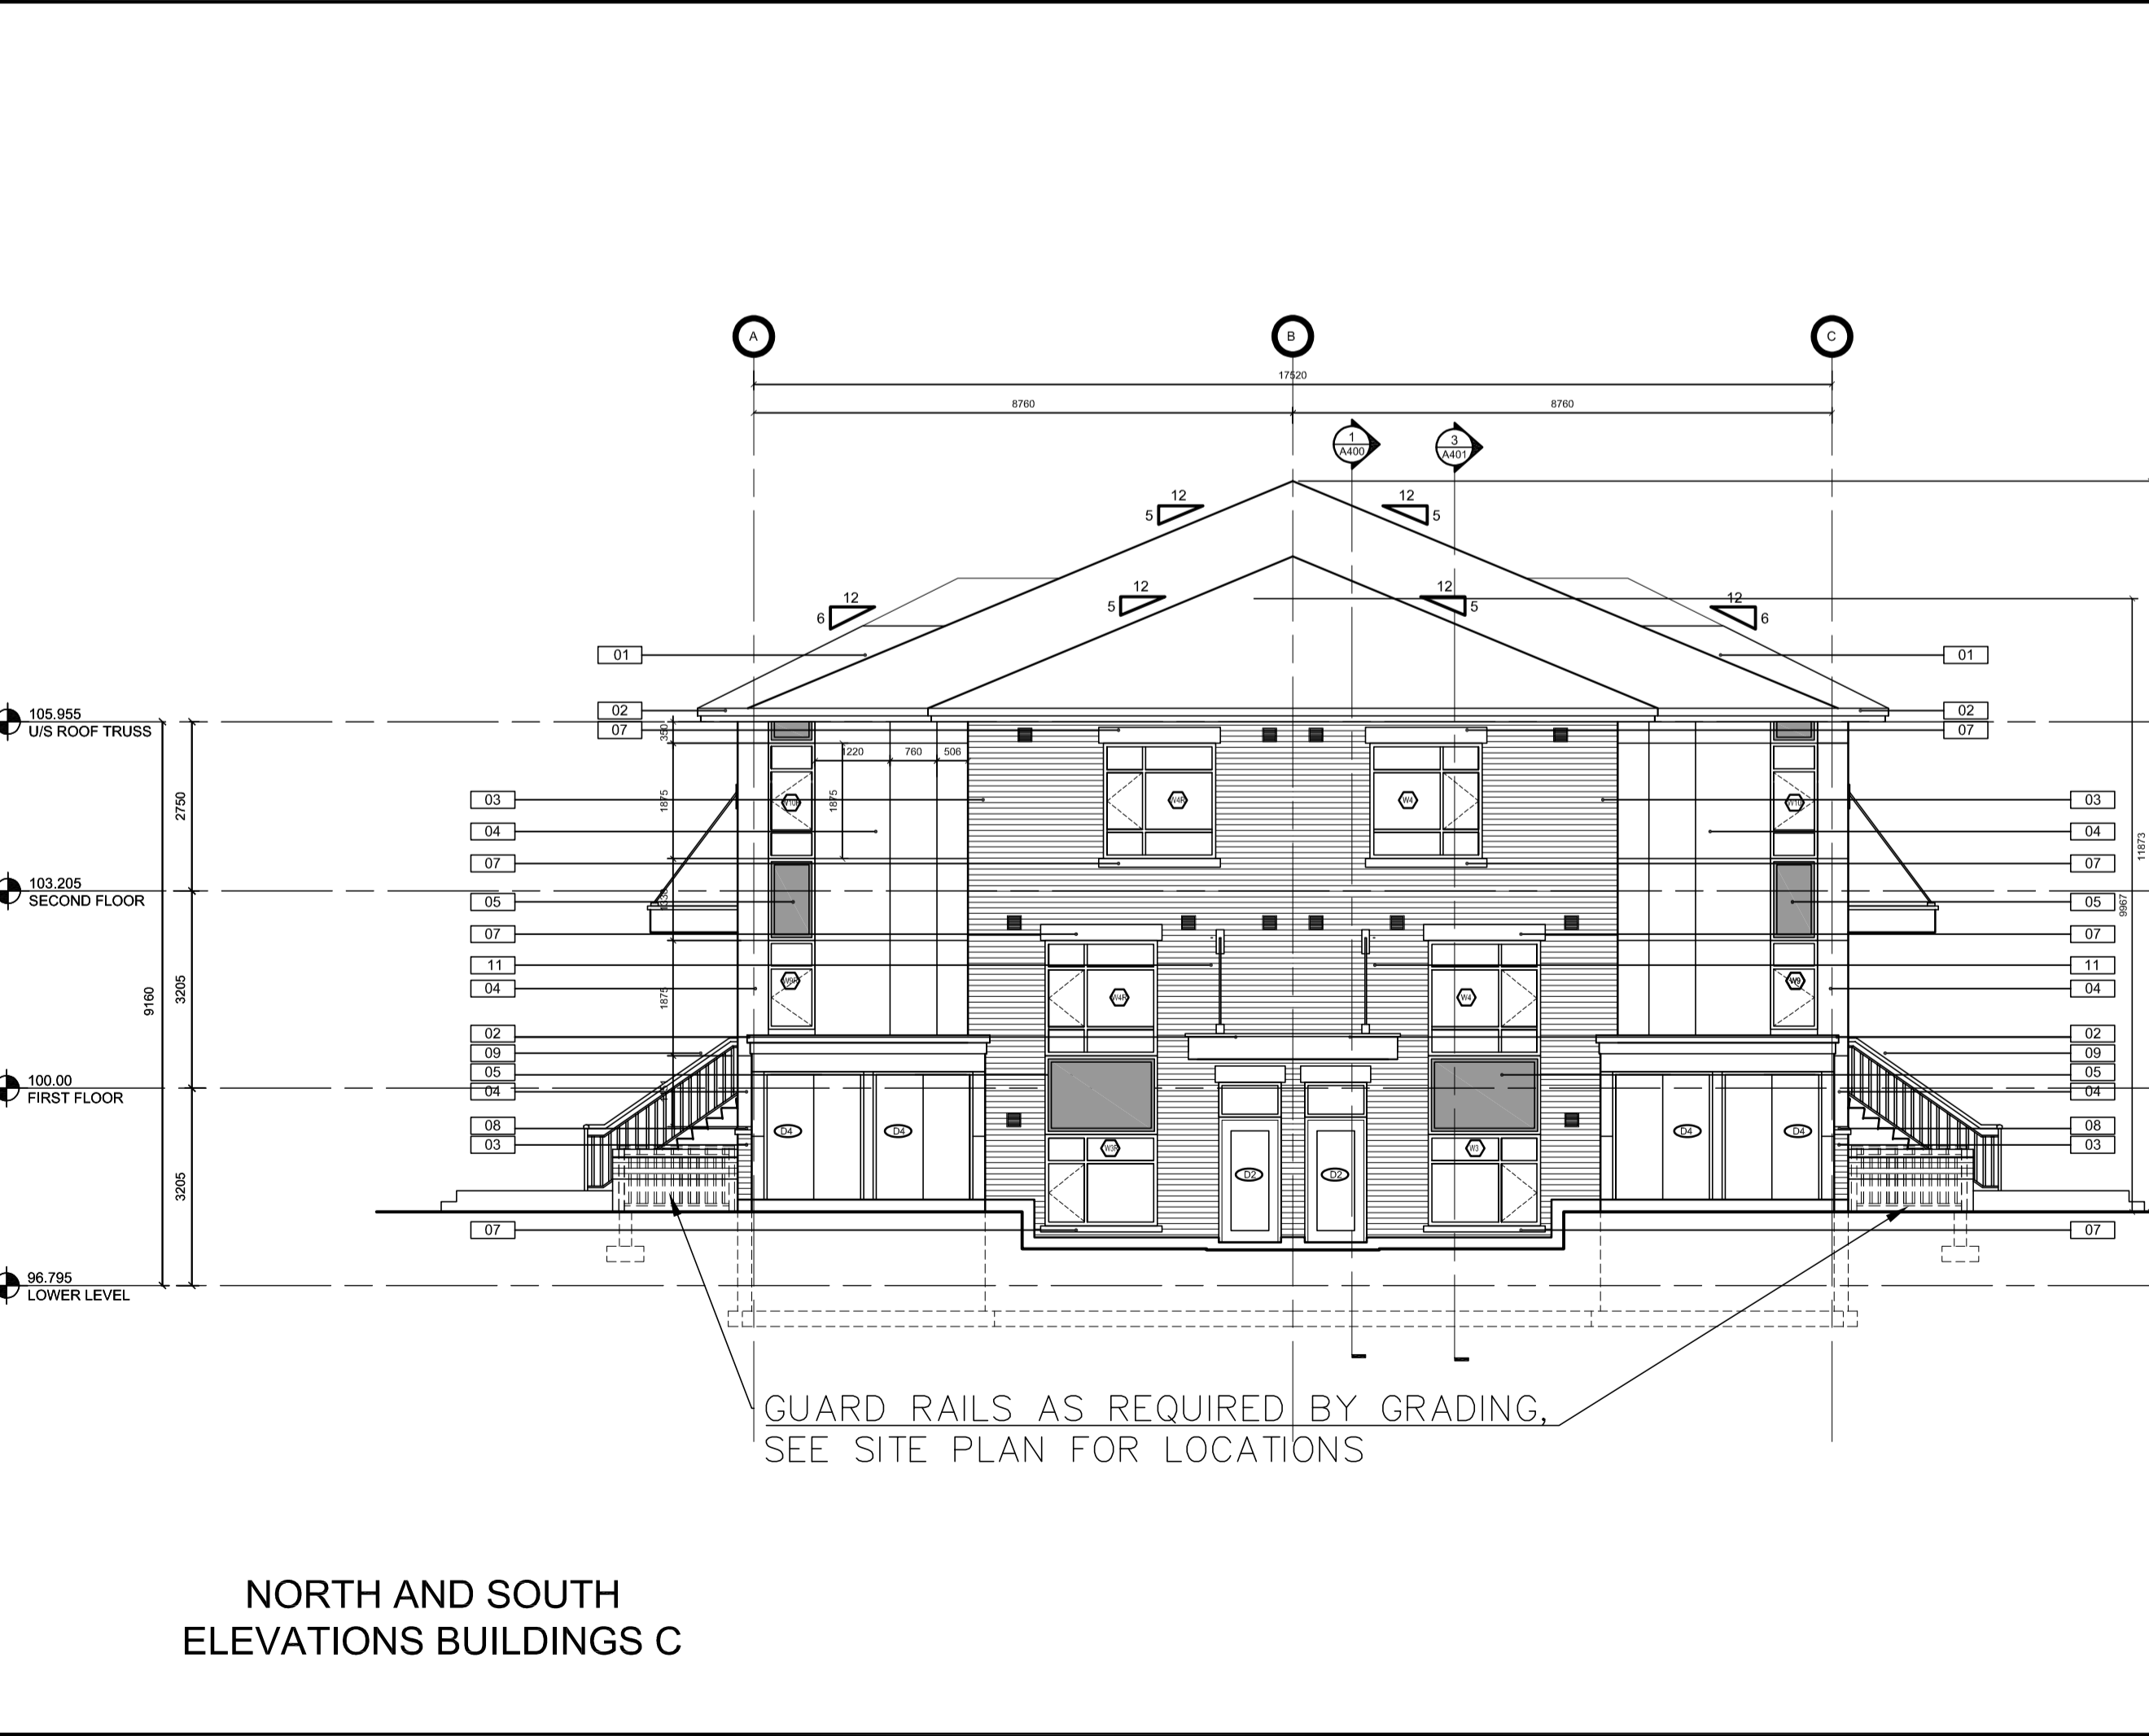

NORTH AND SOUTH ELEVATIONS BUILDING C

1	RESPONSE TO SITE PLAN COMMENTS	SEP 22 2021
No.	DESCRIPTION	DATE

REVISIONS:

	NORTH ARROW:
SEAL DATE: STAMP DATE	

CLIENT:

ARCHITECT:

RODERICK LAHEY ARCHITECT INC
 56 Beech Street, Ottawa, Ontario K1S 3J6
 t.613.724.9932 f.613.724.1209 www.rodericklahey.ca

PROJECT TITLE:

TERRY FOX ZEN
 5331 FERNBANK STREET
 OTTAWA ONTARIO

LARGE BLOCK BUILDING ELEVATIONS

DRAWN: CM	CHECKED: RV
SCALE: 1:100	SHEET No. A200
PROJECT No. 2006	