




RICHCRAFT GROUP OF COMPANIES

# TRAILSEDGE BLOCK 193/194

NOVEMBER, 2021  
Project Number: 160401585

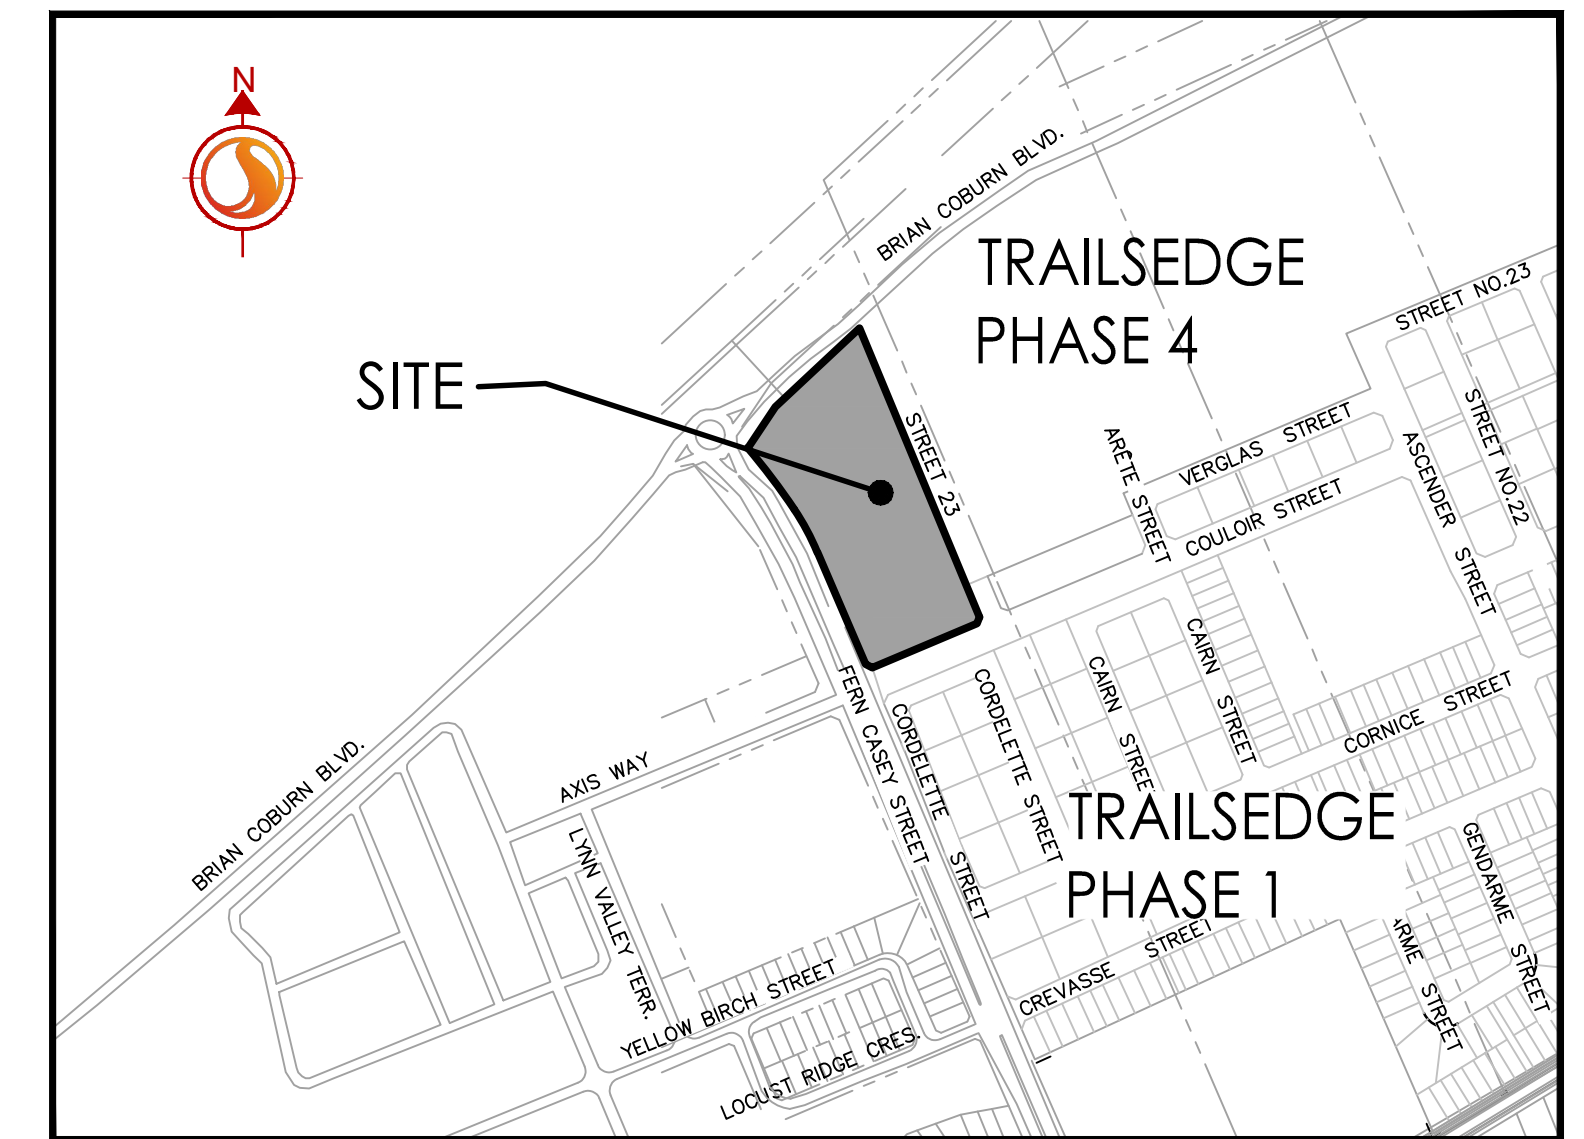

KEY PLAN  
N.T.S.

INDEX	
SHEET NO.	DESCRIPTION
1	OF 11 NL-1 - NOTES AND LEGEND PLAN
2	OF 11 EX-1 EXISTING CONDITIONS AND REMOVALS PLAN
3	OF 11 SSP-1 - SITE SERVICING PLAN
4	OF 11 PP-1 - STREET 23 STA. 0+000 TO STA. 0+300
5	OF 11 GP-1 - GRADING PLAN
6	OF 11 PD-1 - PONDING PLAN
7	OF 11 EC/DS-1 - EROSION CONTROL PLAN AND DETAILS SHEET
8	OF 11 DS-1 - DETAILS SHEET
9	OF 11 SD-1 - STORM DRAINAGE PLAN
10	OF 11 SA-1 - SANITARY DRAINAGE PLAN
11	OF 11 GRDD-1 - GEOMETRIC ROAD DESIGN DRAWING