


FRONT ELEVATION

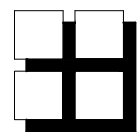


**M. David Blakely  
Architect Inc.**

2200 Prince of Wales Dr. Suite 101 Nepean, Ontario  
Phone (613) 226-8811 Fax (613) 226-7942

SEAL:

No.	DATE	DESCRIPTION	INIT.
10.			
9.			
8.			
7.			
6.			
5.			
4.			
3.	08/11/21	ADDED STREET SIDE ELEVATION	SM
2.	13/07/21	NOTES ADDED TO SIDE ELEVATIONS	SM
1.	29/04/21	FOR SITE PLAN	SM
REVISIONS			

 


A - DETAIL NUMBER  
B - SHEET NUMBER (DETAIL REQUIRED)  
C - SHEET NUMBER (DETAIL LOCATION)

PROJECT: TERRACE FLATS  
TRAILSEDGE BLOCK 193 & 194  
TYPICAL BLOCK  
OTTAWA, ONTARIO



DRAWING TITLE: **FRONT ELEVATION**

DATE: APRIL, 2021.	SCALE: 1/8"=1'-0"	SHEET NO.:
DRAWN BY: SBM	CHECKED: MDB	<b>A1</b>

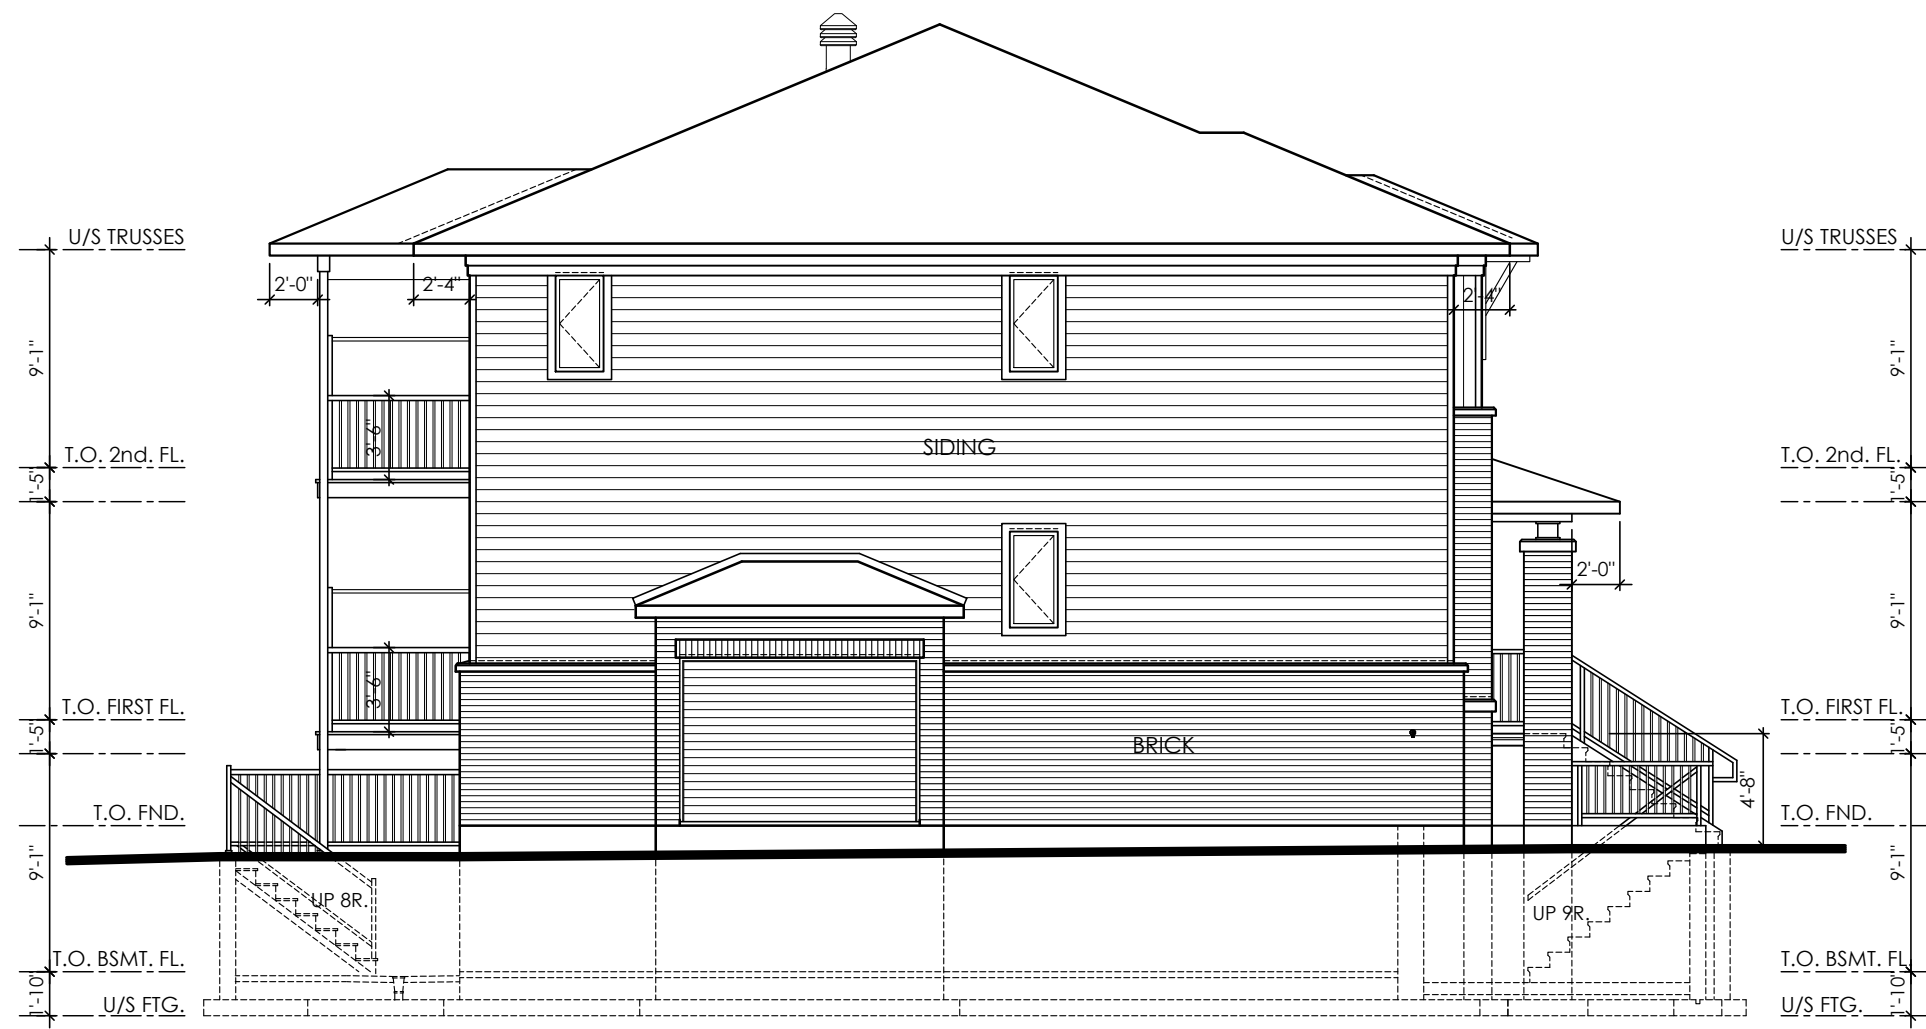

END UNIT  
 UNIT 'A'  
 UNIT 'B'  
 UNIT 'C'

END UNIT, SIDE ELEVATION

SIDE ELEVATION

**M. David Blakely  
 Architect Inc.**  
 2200 Prince of Wales Dr. Suite 101 Nepean, Ontario  
 Phone (613) 226-8811 Fax (613) 226-7942

--	--	--	--

SEAL:

No.	DATE	DESCRIPTION	INIT.
10.			
9.			
8.			
7.			
6.			
5.			
4.			
3.	08/11/21	ADDED STREET SIDE ELEVATION	SM
2.	13/07/21	NOTES ADDED TO SIDE ELEVATIONS	SM
1.	29/04/21	FOR SITE PLAN	SM

REVISIONS


A - DETAIL NUMBER  
 B - SHEET NUMBER (DETAIL REQUIRED)  
 C - SHEET NUMBER (DETAIL LOCATION)

PROJECT: TERRACE FLATS  
 TRAILSEDGE BLOCK 193 & 194  
 TYPICAL BLOCK  
 OTTAWA, ONTARIO

CLIENT: RICH CRAFT  
 Group of Companies

DRAWING TITLE: **SIDE ELEVATION**


DATE: APRIL, 2021.	SCALE: 1/8"=1'-0"	SHEET NO.:
DRAWN BY: SBM	CHECKED: MDB	<b>A2</b>

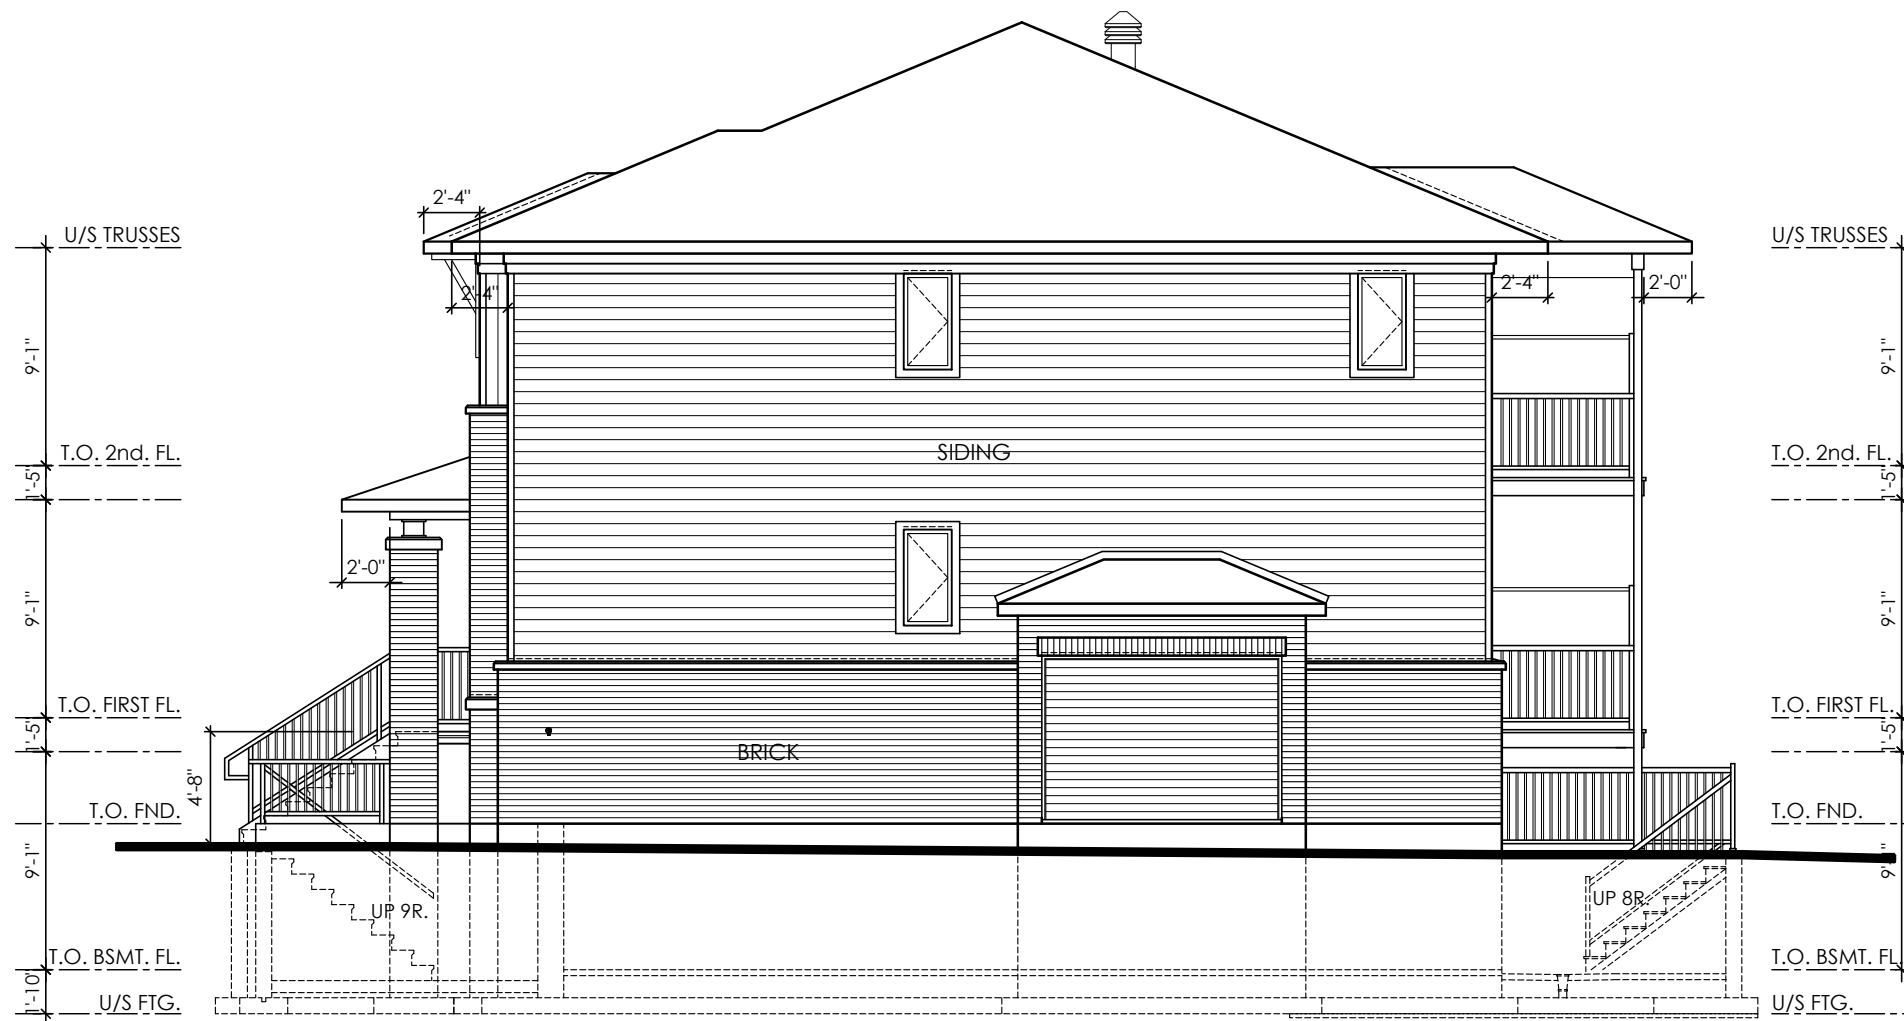

END UNIT REV.  
 UNIT 'A'  
 UNIT 'B'  
 UNIT 'C'

END UNIT, SIDE ELEVATION

SIDE ELEVATION

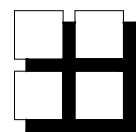

**M. David Blakely  
 Architect Inc.**

2200 Prince of Wales Dr. Suite 101 Nepean, Ontario  
 Phone (613) 226-8811 Fax (613) 226-7942

SEAL:

No.	DATE	DESCRIPTION	INIT.
10.			
9.			
8.			
7.			
6.			
5.			
4.			
3.	08/11/21	ADDED STREET SIDE ELEVATION	SM
2.	13/07/21	NOTES ADDED TO SIDE ELEVATIONS	SM
1.	29/04/21	FOR SITE PLAN	SM
REVISIONS			



A - DETAIL NUMBER  
 B - SHEET NUMBER  
 (DETAIL REQUIRED)  
 C - SHEET NUMBER  
 (DETAIL LOCATION)

PROJECT: TERRACE FLATS  
 TRAILSEDGE BLOCK 193 & 194  
 TYPICAL BLOCK  
 OTTAWA, ONTARIO



DRAWING TITLE:  
**SIDE ELEVATION**

DATE: APRIL, 2021. SCALE: 1/8"=1'-0"  
 DRAWN BY: SBM CHECKED: MDB SHEET NO.: **A3**



END UNIT  
 UNIT 'A'  
 UNIT 'B'  
 UNIT 'C'


END UNIT, STREET SIDE ELEVATION

STREET SIDE ELEVATION - BLOCKS 12, 13, 14, 15, 17, 18 & 19

**M. David Blakely  
 Architect Inc.**  
 2200 Prince of Wales Dr. Suite 101 Nepean, Ontario  
 Phone (613) 226-8811 Fax (613) 226-7942

SEAL:

No.	DATE	DESCRIPTION	INIT.
10.			
9.			
8.			
7.			
6.			
5.			
4.			
3.	08/11/21	ADDED STREET SIDE ELEVATION	SM
2.	13/07/21	NOTES ADDED TO SIDE ELEVATIONS	SM
1.	29/04/21	FOR SITE PLAN	SM
REVISIONS			

 

A - DETAIL NUMBER  
 B - SHEET NUMBER  
 (DETAIL REQUIRED)  
 C - SHEET NUMBER  
 (DETAIL LOCATION)

PROJECT: TERRACE FLATS  
 TRAILSEDGE BLOCK 193 & 194  
 TYPICAL BLOCK  
 OTTAWA, ONTARIO

CLIENT: RICH CRAFT  
 Group of Companies


DRAWING TITLE: STREET SIDE ELEVATION  
 BLOCKS - X, X, X, X

DATE: APRIL, 2021. SCALE: 1/8"=1'-0" SHEET NO.: A4

DRAWN BY: SBM CHECKED: MDB



REAR ELEVATION

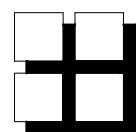


**M. David Blakely  
Architect Inc.**

2200 Prince of Wales Dr. Suite 101 Nepean, Ontario  
Phone (613) 226-8811 Fax (613) 226-7942

SEAL:

No.	DATE	DESCRIPTION	INIT.
10.			
9.			
8.			
7.			
6.			
5.			
4.			
3.	08/11/21	ADDED STREET SIDE ELEVATION	SM
2.	13/07/21	NOTES ADDED TO SIDE ELEVATIONS	SM
1.	29/04/21	FOR SITE PLAN	SM
REVISIONS			

 

A - DETAIL NUMBER  
B - SHEET NUMBER  
(DETAIL REQUIRED)  
C - SHEET NUMBER  
(DETAIL LOCATION)

PROJECT: TERRACE FLATS  
TRAILSEDGE BLOCK 193 & 194  
TYPICAL BLOCK  
OTTAWA, ONTARIO



DRAWING TITLE:  
**REAR ELEVATION**

DATE: APRIL, 2021.	SCALE: 1/8"=1'-0"	SHEET NO.:
DRAWN BY: SBM	CHECKED: MDB	<b>A5</b>