



1 EXISTING CONDITIONS


Scale: 1:200

#### NOTES:

- 1.0 THE EXISTING PROPERTY IS ADJACENT TO THE RIDEAU CENTRE SHOPPING MALL AND CONTAINS A SINGLE STOREY BUILDING, HARD SURFACE PAVING AND OPEN GREENSPACE. THE DEVELOPMENT SITE OCCUPIES THE SPACE BETWEEN THE RIDEAU CENTRE AND NICHOLAS AVENUE (PROJECT NORTH-SOUTH), AND BETWEEN THE MACKENZIE KING BRIDGE AND DALY AVENUE (PROJECT EAST-WEST). EXISTING VEGETATION IS PRIMARILY COMPRISED OF TURFGRASS, MATURE CRABAPPLE TREES AND DECIDUOUS SHADE TREES.
  - APPROXIMATELY 140 m<sup>2</sup> OF THE SITE IS CURRENTLY OCCUPIED BY AN EXISTING BUILDING FOOTPRINT.
  - APPROXIMATELY 1095 m<sup>2</sup> OF THE SITE IS CURRENTLY COVERED BY HARD SURFACES.
  - APPROXIMATELY 2170 m<sup>2</sup> TO BE COVERED BY THE PROPOSED BUILDING FOOTPRINT.
  - APPROXIMATELY 1290 m<sup>2</sup> TO BE HARD SURFACES.
- 2.0 THE PROPOSED DEVELOPMENT REQUIRES THE REMOVAL OF EIGHTEEN (18) TREES.
- 3.0 A TOTAL OF SIX (6) NEW TREES ARE PROPOSED TO BE PLANTED REFER TO LANDSCAPE PLAN L1.0 FOR TREE SPECIES.



#### Key Plan

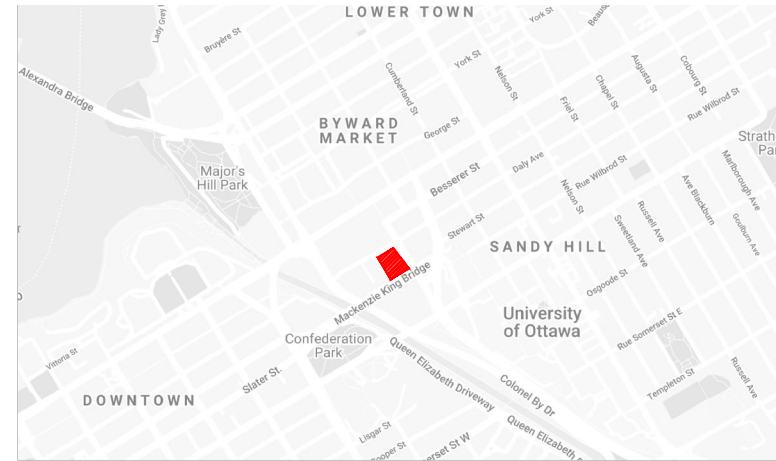


#### LEGEND — EXISTING CONDITIONS:

- SITE PROPERTY LINE
- 00 TREE IDENTIFICATION NUMBER
- CRZ CRITICAL ROOT ZONE (CRZ)
- EXISTING TREE

|     |                |              |
|-----|----------------|--------------|
| 1   | ISSUED FOR SPA | 29 OCT. 2021 |
| No. | Revision       | Date         |

North:

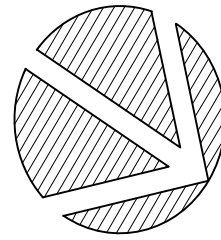

Stamp:



Landscape Architecture  
Urban Design  
Site Planning  
Recreation and Park Planning  
Project Management

319 McRae Avenue, Suite 502, Ottawa, Ontario, K1Z 0B9  
Tel: (613) 729-4536

1. All measurements in millimeters unless specified otherwise. Do not scale drawing. All drawings to be read in conjunction with written specifications.
2. Copyright reserved. This drawing is the exclusive property of CSW Landscape Architects Ltd. and shall not be used without the consent thereof.
3. This Drawing may not be used for construction until signed by the landscape architect. It is the responsibility of the contractor to:
  - check and verify all dimensions on site;
  - report all errors and/or omissions to the landscape architect;
  - comply with all pertinent codes and by-laws;
  - check and verify locations of all underground services with all local utilities prior to any digging.

Project:


## RIDEAU CENTRE REGISTRY SITE

70 NICHOLAS STREET  
OTTAWA, ONTARIO

Drawing:

## TREE INFORMATION REPORT

|                 |         |               |              |
|-----------------|---------|---------------|--------------|
| Scale:          | 1:400   | Date:         | OCTOBER 2021 |
| Design By:      | PG      | Drawn By:     | PG           |
| Project Number: | 2088-01 | Sheet Number: | TIR 01       |

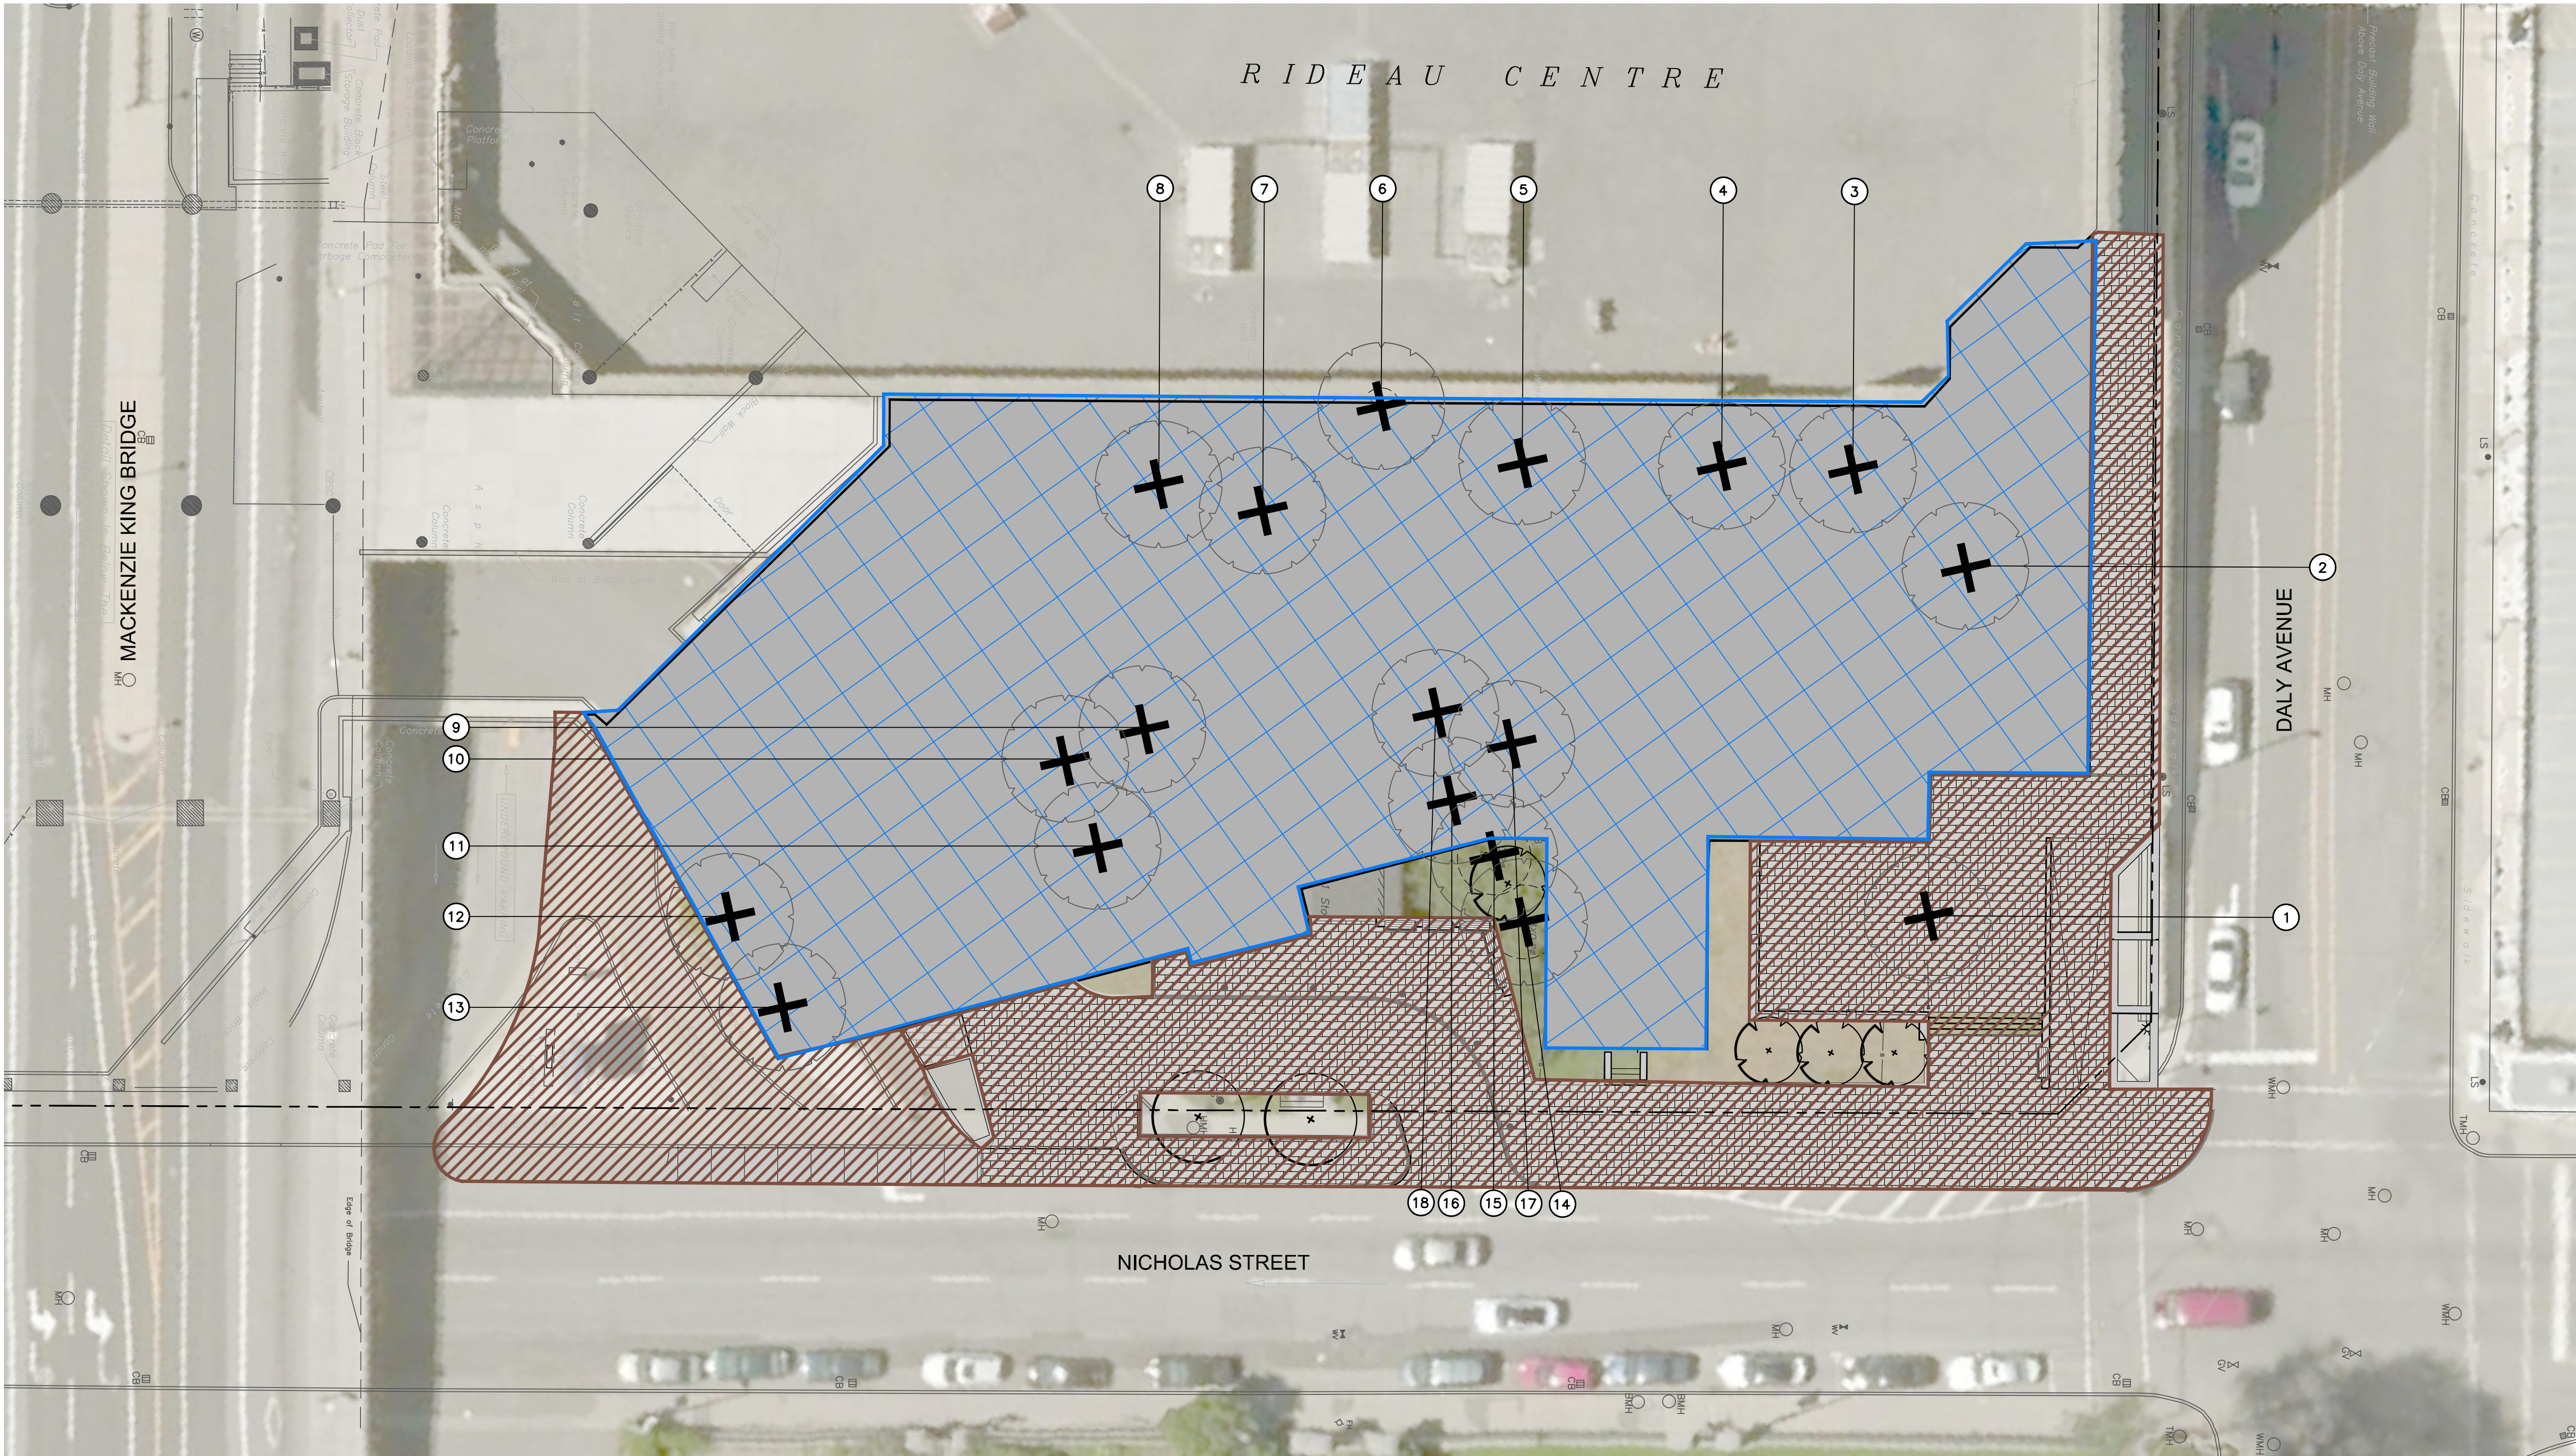


2 PROPOSED DEVELOPMENT

Scale: 1:200

| Tree # | Botanical Name | Common Name   | DBH (cm) | Ownership | Condition | Comments   | Arborist Proposal | Removal Reason |
|--------|----------------|---------------|----------|-----------|-----------|---|-------------------|----------------|
| 1      | Acer freemanii | Freeman Maple | 3 @ 15   | Private   | Moderate  | Symmetrical canopy, Pruned limbs, Single stem, Co-dominant leaders: 3 @ ~1m above grade, Included bark                   | Remove            | Construction   |
| 2      | Malus spp      | Crabapple     | 25       | Private   | Good      | Symmetrical canopy, Pruned limbs, Single stem                                                                            | Remove            | Construction   |
| 3      | Malus spp      | Crabapple     | 20       | Private   | Good      | Symmetrical canopy, Broken limbs, Pruned limbs, Poor branch angle, Single stem                                           | Remove            | Construction   |
| 4      | Malus spp      | Crabapple     | 25       | Private   | Good      | Symmetrical canopy, Pruned limbs, Single stem                                                                            | Remove            | Construction   |
| 5      | Acer freemanii | Freeman Maple | 2 @ 20   | Private   | Good      | Asymmetrical canopy, Pruned limbs, Single stem, Co-dominant leaders: 2 @ ~1m above grade                                 | Remove            | Construction   |
| 6      | Morus spp      | Mulberry      | 10       | Private   | Good      | Asymmetrical canopy, Single stem                                                                                         | Remove            | Construction   |
| 7      | Acer freemanii | Freeman Maple | 2 @ 10   | Private   | Poor      | Symmetrical canopy, Die back ~50% @ canopy, Pruned limbs, Multi stem: 2                                                  | Remove            | Construction   |
| 8      | Acer freemanii | Freeman Maple | 15       | Private   | Poor      | Symmetrical canopy, Die back ~50% @ canopy, Pruned limbs, Single stem, Saw damage @ trunk                                | Remove            | Construction   |
| 9      | Malus spp      | Crabapple     | 2 @ 15   | Private   | Good      | Symmetrical canopy, Pruned limbs, Poor branch angle, Single stem, Co-dominant leaders 2 @ ~1m above grade, Included bark | Remove            | Construction   |
| 10     | Malus spp      | Crabapple     | 3 @ 15   | Private   | Good      | Asymmetrical canopy, Pruned limbs, Multi stem: 3, Bark rot @ crotches                                                    | Remove            | Construction   |

| Tree # | Botanical Name | Common Name   | DBH (cm) | Ownership | Condition | Comments   | Arborist Proposal | Removal Reason |
|--------|----------------|---------------|----------|-----------|-----------|---|-------------------|----------------|
| 11     | Malus spp      | Crabapple     | 3 @ 15   | Private   | Moderate  | Asymmetrical canopy, Die back ~10% @ branches, Broken limbs, Pruned limbs, Poor branch angle, Multi stem: 3                | Remove            | Construction   |
| 12     | Acer freemanii | Freeman Maple | 15       | Private   | Poor      | Asymmetrical canopy, Die back ~25% @ canopy, Pruned limbs & trunk, Single stem, Bark rot @ trunk & cavities, Included bark | Remove            | Construction   |
| 13     | Acer freemanii | Freeman Maple | 3 @ 15   | Private   | Poor      | Asymmetrical canopy, Die back ~50% @ canopy, Multi stem: 2, Bark rot @ trunk, Included bark                                | Remove            | Construction   |
| 14     | Malus spp      | Crabapple     | 3 @ 20   | Private   | Good      | Symmetrical canopy, Die back ~5% @ branches, Pruned limbs, Multi stem: 3                                                   | Remove            | Construction   |
| 15     | Malus spp      | Crabapple     | 20       | Private   | 20        | Asymmetrical canopy, Die back ~5% @ branches, Broken limbs, Pruned limbs, Single stem                                      | Remove            | Construction   |
| 16     | Malus spp      | Crabapple     | 3 @ 25   | Private   | Good      | Asymmetrical canopy, Die back ~10% @ branches, Poor branch angle, Multi stem: 3, Bark rot @ limbs                          | Remove            | Construction   |
| 17     | Malus spp      | Crabapple     | 4 @ 20   | Private   | Moderate  | Asymmetrical canopy, Die back ~10% @ branches, Multi stem: 4, Bark rot @ crotches & cavities                               | Remove            | Construction   |
| 18     | Malus spp      | Crabapple     | 2 @ 20   | Private   | Moderate  | Asymmetrical canopy, Die back ~5% @ branches, Multi stem: 2, Bark rot @ trunk                                              | Remove            | Construction   |

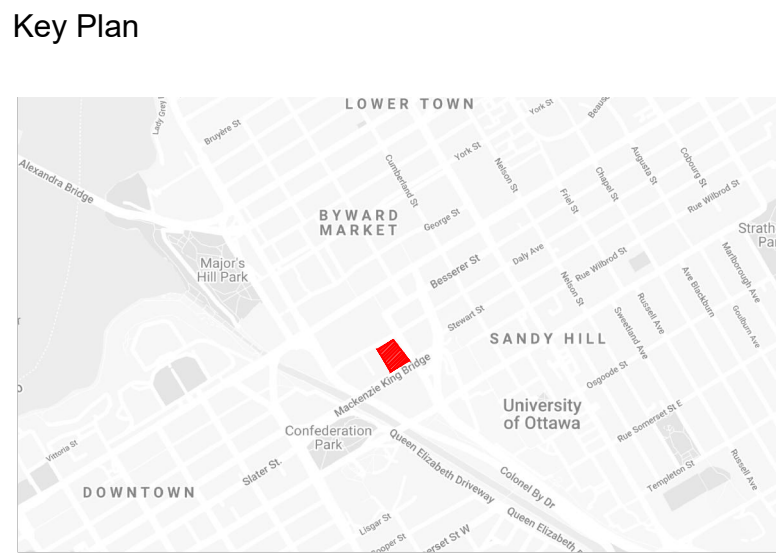

LEGEND – PROPOSED DEVELOPMENT:

- SITE PROPERTY LINE
- TREE IDENTIFICATION NUMBER
- CRITICAL ROOT ZONE
- TREE TO BE REMOVED
- PROPOSED BUILDING
- PROPOSED HARD SURFACES
- PROPOSED TREES

|     |                |              |
|-----|----------------|--------------|
| 1   | ISSUED FOR SPA | 29 OCT. 2021 |
| No. | Revision       | Date         |

North:

Stamp:

CSW

Landscape Architecture  
Urban Design  
Site Planning  
Recreation and Park Planning  
Project Management

319 McRae Avenue, Suite 502, Ottawa, Ontario, K1Z 0B9  
Tel: (613) 729-4536

- All measurements in millimeters unless specified otherwise. Do not scale drawing. All drawings to be read in conjunction with written specifications.
- Copyright reserved. This drawing is the exclusive property of CSW Landscape Architects Ltd. and shall not be used without the consent thereof.
- This Drawing may not be used for construction until signed by the landscape architect. It is the responsibility of the contractor to:
  - check and verify all dimensions on site;
  - report all errors and/or omissions to the landscape architect;
  - comply with all pertinent codes and by-laws;
  - check and verify locations of all underground services with all local utilities prior to any digging.

Project:

**RIDEAU CENTRE  
REGISTRY SITE**

70 NICHOLAS STREET  
OTTAWA., ONTARIO

Drawing:

**TREE INFORMATION  
REPORT**

|                 |         |               |              |
|-----------------|---------|---------------|--------------|
| Scale:          | 1:200   | Date:         | OCTOBER 2021 |
| Design By:      | PG      | Drawn By:     | PG           |
| Project Number: | 2088-01 | Sheet Number: | TIR 02       |