

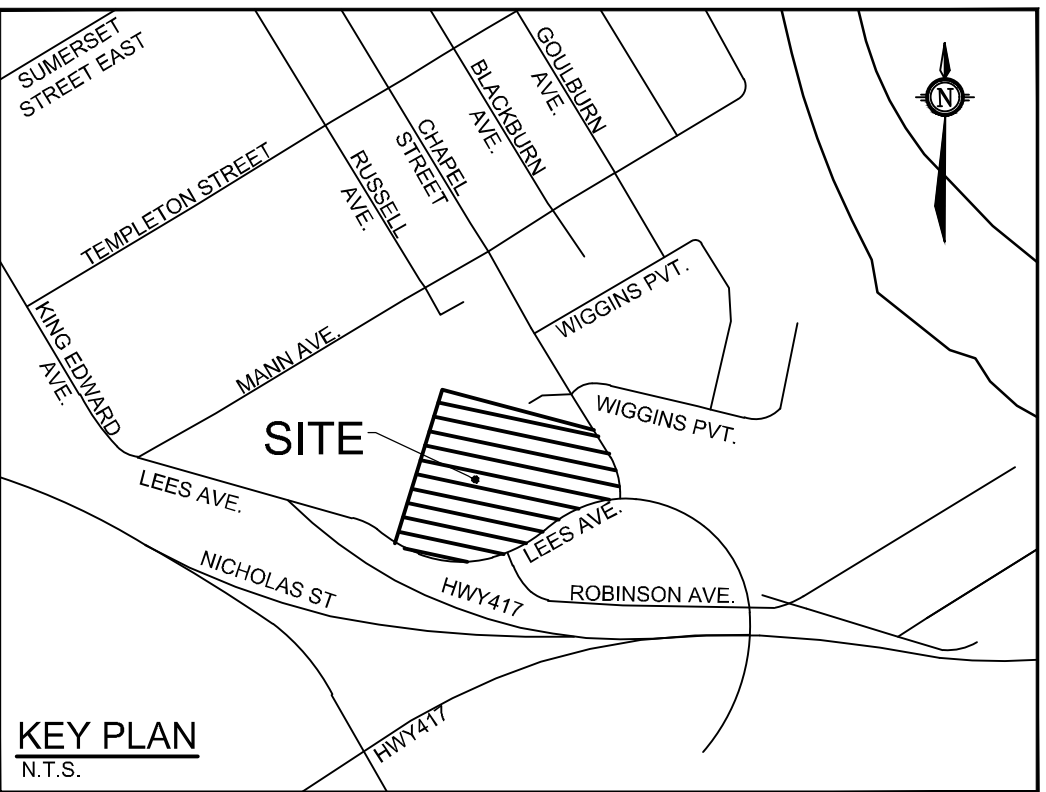
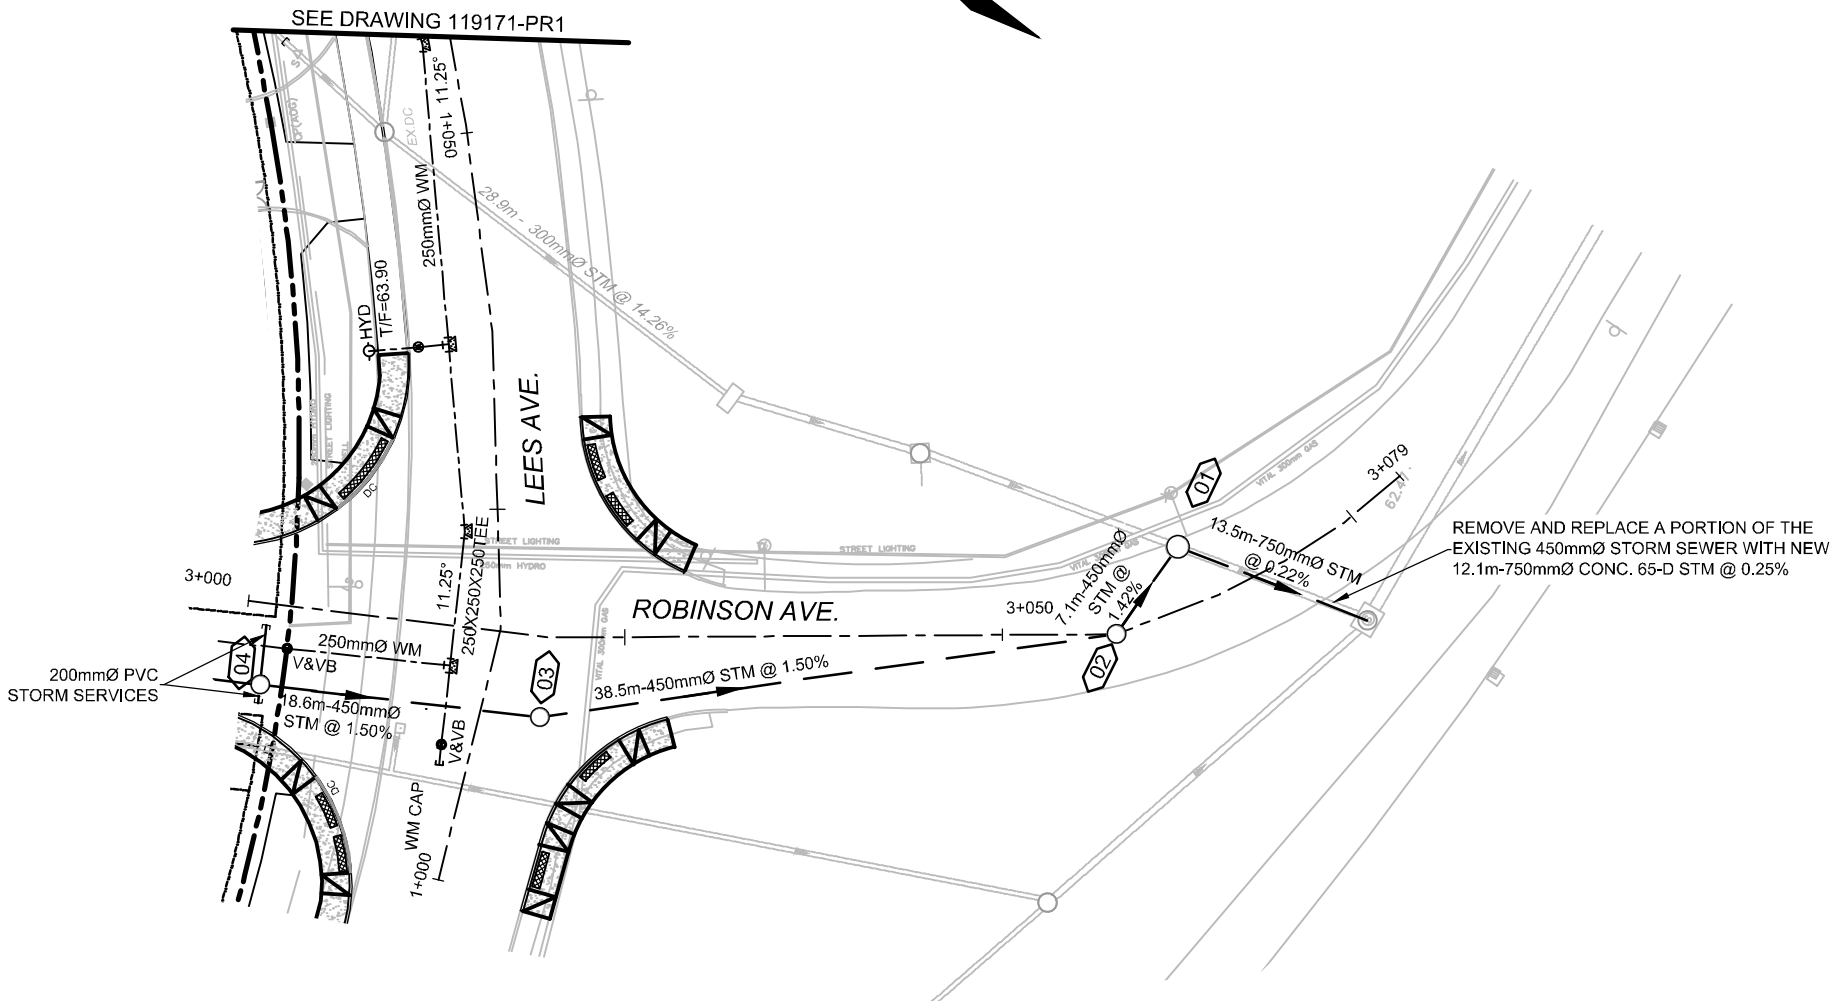


C:\Users\119171\OneDrive\119171-PR1.dwg, P25, Nov 15, 2021 - 10:58am, emilnava

NOTE:
THE POSITION OF ALL POLE LINES, CONDUITS,
WATERMAINS, SEWERS AND OTHER
UNDERGROUND AND OVERGROUND UTILITIES AND
STRUCTURES IS NOT NECESSARILY SHOWN ON
THE CONTRACT DRAWINGS, AND WHERE SHOWN,
THE ACCURACY OF THE POSITION OF SUCH
UTILITIES AND STRUCTURES IS NOT GUARANTEED.
BEFORE STARTING WORK, DETERMINE THE EXACT
LOCATION OF ALL SUCH UTILITIES AND
STRUCTURES AND ASSUME ALL LIABILITY FOR
DAMAGE TO THEM.

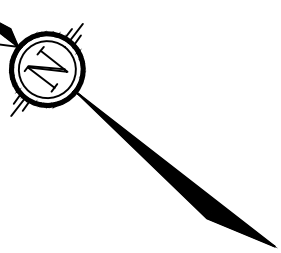


ROBINSON AVENUE

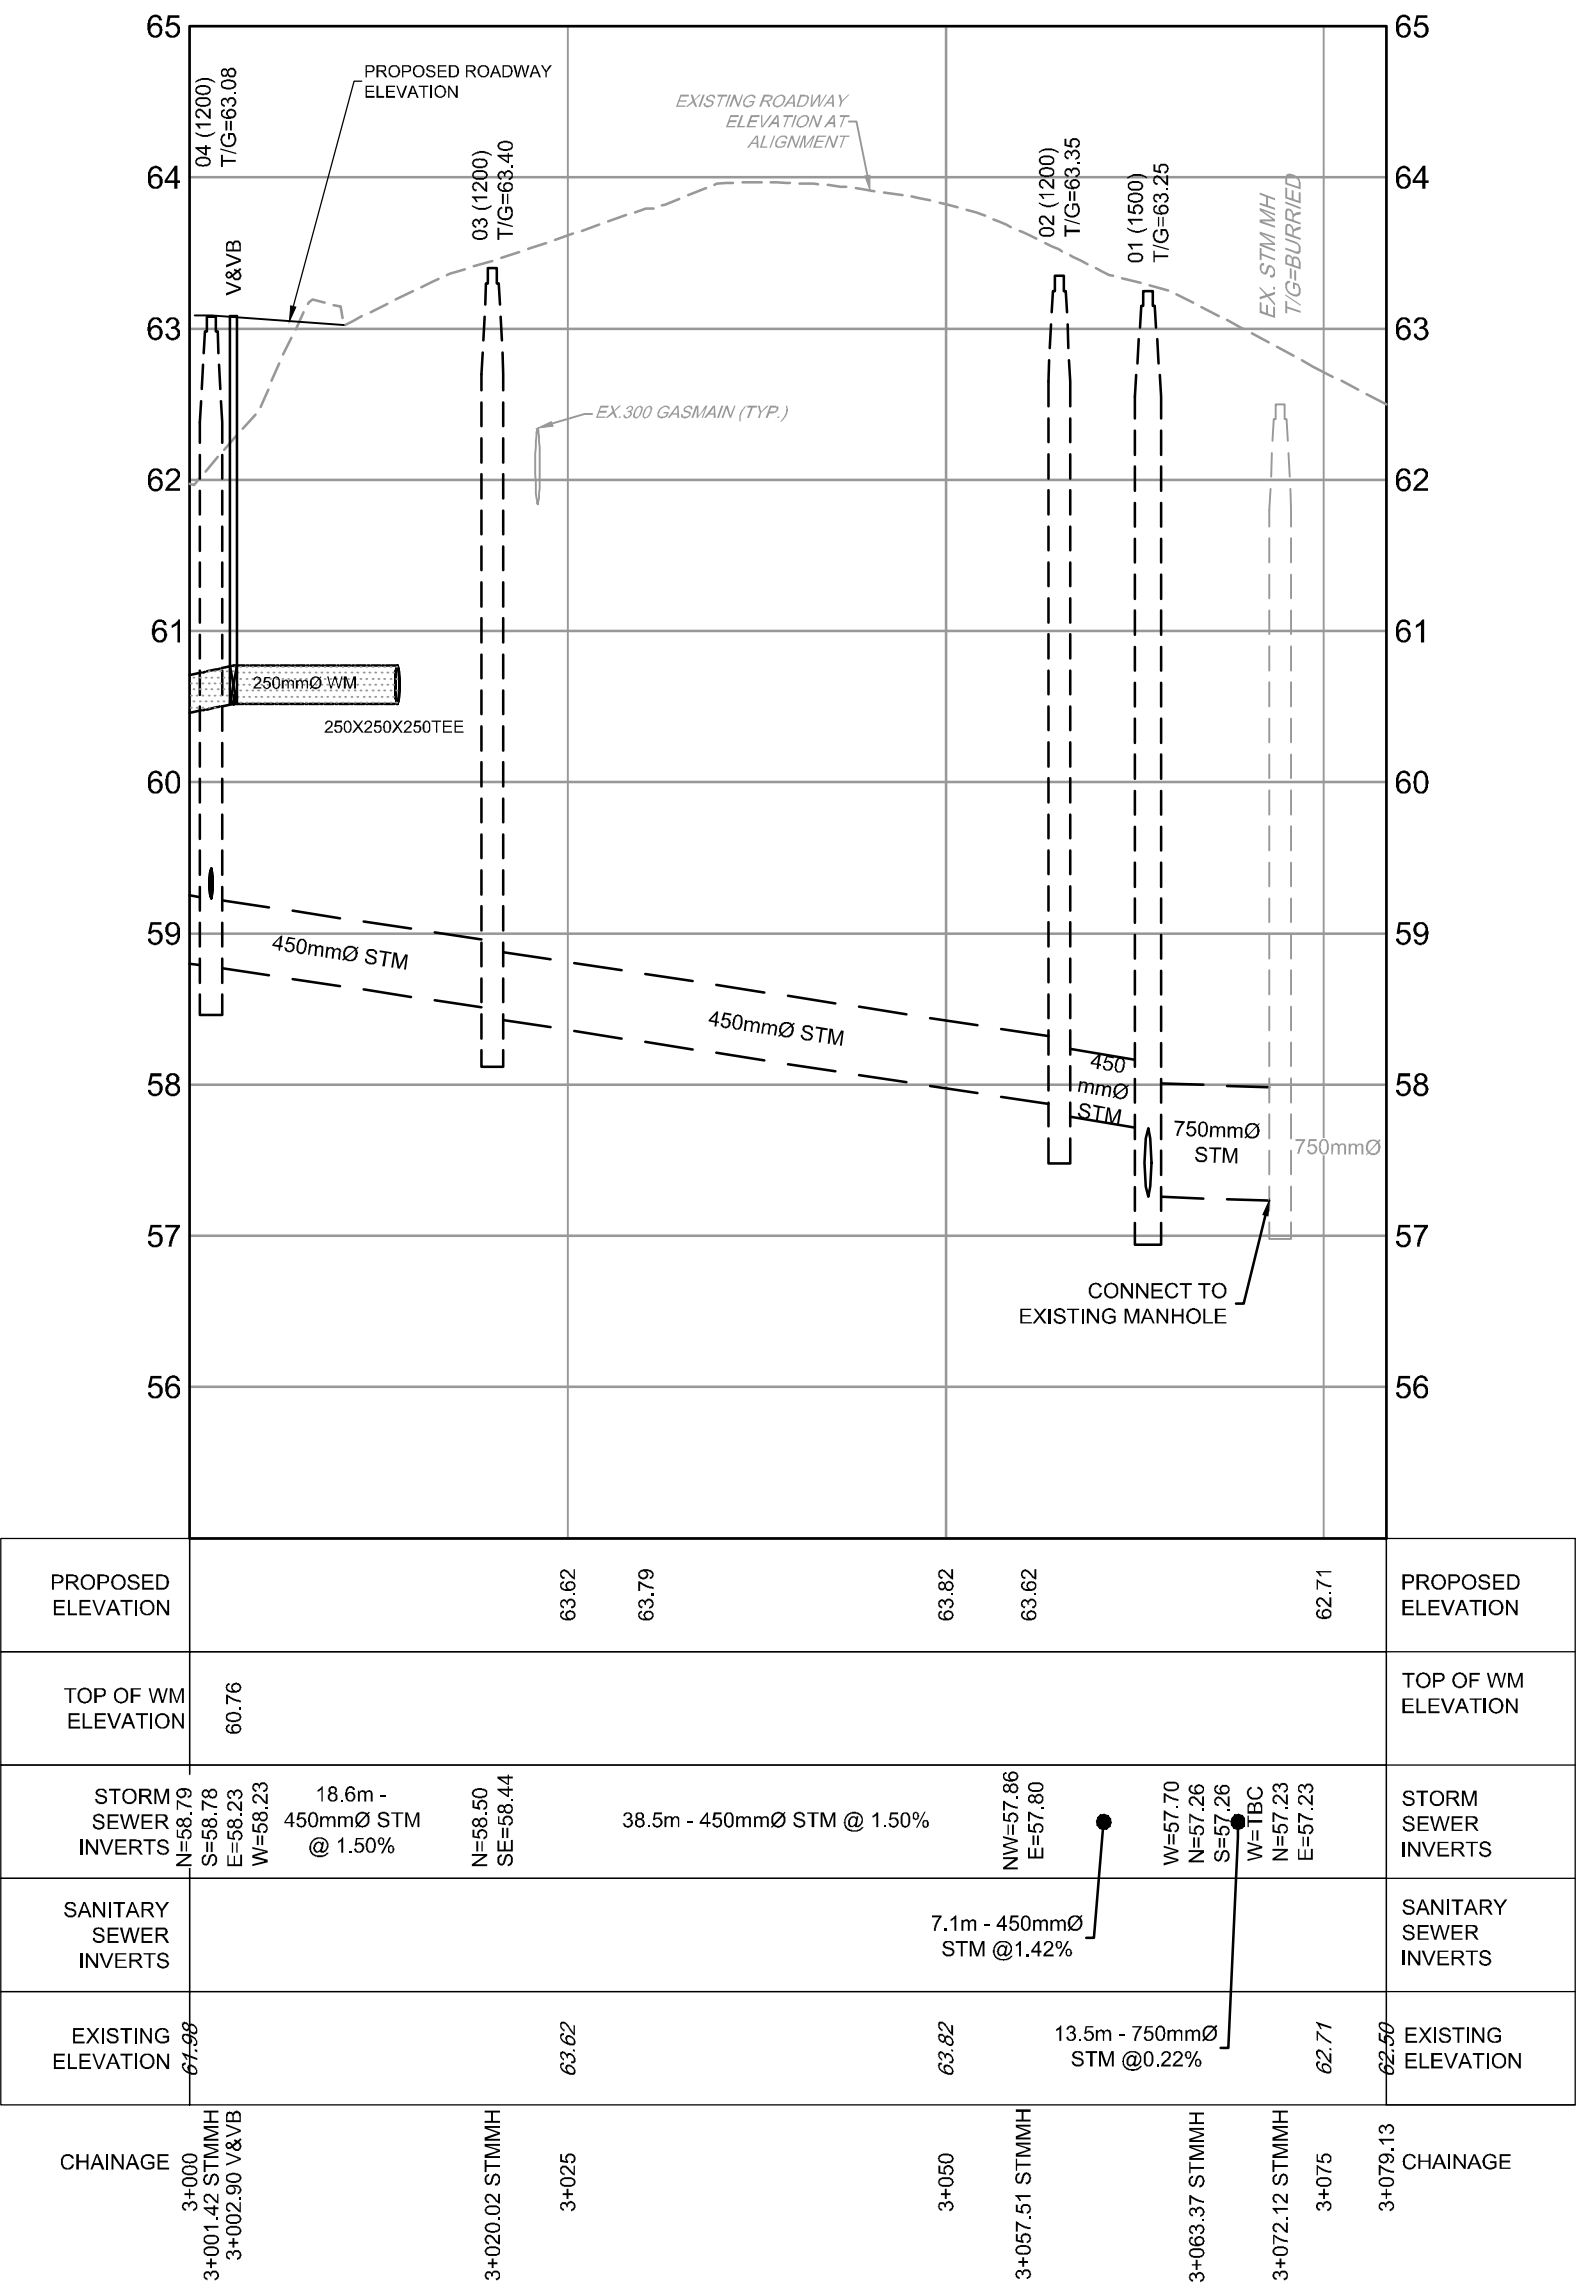

PROPOSED ELEVATION	63.82	63.79	63.82	63.82	62.71	PROPOSED ELEVATION
TOP OF WM ELEVATION	60.76					TOP OF WM ELEVATION
STORM SEWER INVERTS	N=58.23 E=58.23 W=58.23	18.6m - 450mm Ø STM @ 1.50% N=58.50 SE=58.44	38.5m - 450mm Ø STM @ 1.50%	N=57.86 E=57.86 W=57.86	N=57.23 E=57.23 W=57.23	STORM SEWER INVERTS
SANITARY SEWER INVERTS				7.1m - 450mm Ø STM @ 1.42% N=57.70 E=57.70 W=57.70		SANITARY SEWER INVERTS
EXISTING ELEVATION	63.82	63.82	63.82	63.82	62.71	EXISTING ELEVATION

NOTE:
THE POSITION OF ALL POLE LINES, CONDUITS,
WATERMAINS, SEWERS AND OTHER
UNDERGROUND AND OVERGROUND UTILITIES AND
STRUCTURES IS NOT NECESSARILY SHOWN ON
THE CONTRACT DRAWINGS, AND WHERE SHOWN,
THE ACCURACY OF THE POSITION OF SUCH
UTILITIES AND STRUCTURES IS NOT GUARANTEED.
BEFORE STARTING WORK, DETERMINE THE EXACT
LOCATION OF ALL SUCH UTILITIES AND
STRUCTURES AND ASSUME ALL LIABILITY FOR
DAMAGE TO THEM.

1	ISSUED FOR SITE PLAN APPROVAL	NOV 15/21	FST
No.	REVISION	DATE	BY

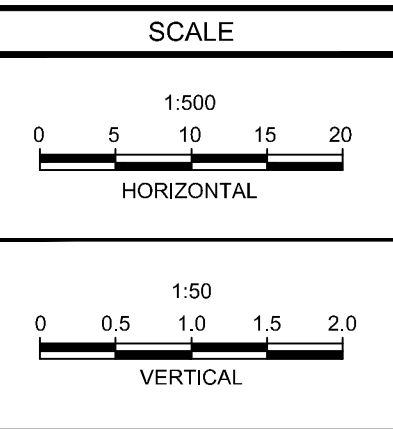

DESIGN	DWM
CHECKED	FST
DRAWN	DWM
CHECKED	FST
APPROVED	FST

FOR REVIEW ONLY



NOVATECH
Engineers, Planners & Landscape Architects
Suite 200, 240 Michael Cowpland Drive
Ottawa, Ontario, Canada K2M 1P6
Telephone (613) 254-9643
Facsimile (613) 254-5867
Website www.novatech-eng.com

REFER TO 119171-NDT FOR ADDITIONAL NOTES

LOCATION
OTTAWA, ONTARIO
2 ROBINSON AVE.

DRAWING NAME
PLAN AND PROFILE
ROBINSON AVENUE
STATION 3+000 TO 3+079

PROJECT No.	119171
REV	REV # 1
DRAWING No.	119171-PR2

PLANNING/119171 - 100041599.dwg