

ALL CONTRACTORS MUST COMPLY WITH ALL
PERTINENT CODES AND BY-LAWS.

THIS DRAWING MAY NOT BE USED FOR CONSTRUCTION
UNTIL SIGNED BY THE ARCHITECT.

INDICATES DRAWING NOTES, LISTED ON EACH SHEET.

INDICATES ASSEMBLY TYPE; REFER TO TYPICAL ASSEMBLIES SCHEDULE.


INDICATES WINDOW TYPE; REFER TO WINDOW ELEVATIONS AND DETAILS ON A900 SERIES.

INDICATES DOOR TYPE; REFER TO DOOR
SCHEDULE AND DETAILS ON A900 SERIES.


—DETAIL NUMBER

TITLE _____

—DETAIL REFERENCE PAGE
DETAIL CROSS REFERENCE PAGE

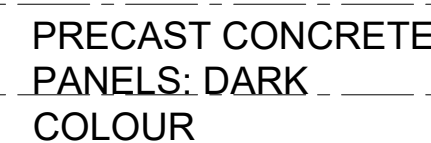

BUILDING A-WEST ELEVATION

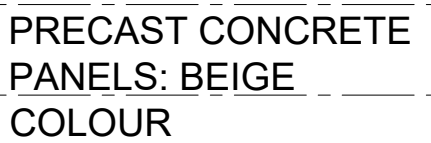

4	ISSUED FOR SITE PLAN CONTROL APPLICATION	Nov. 12, 21
3	ISSUED FOR ZA & OPA APPLICATION	Dec. 21, 20
2	ISSUED FOR UPDATED DESIGN	Dec. 10, 20
1	ISSUED FOR DESIGN CONCEPT	Aug. 24, 20
No.	DESCRIPTION	DATE

REVISIONS:

ARCHITECT SEAL

NORTH ARROW:



SEAL DATE: STAMP DATE

2 Robinson Property Limited
Partnership

ARCHITECT:

RODERICK LAHEY
ARCHITECTS

56 Beech Street, Ottawa, Ontario K1S 3J6
t.613.724.9932 f.613.724.1209 www.rodericklahey.ca

PROJECT TITLE:

2 ROBINSON AVENUE

OTTAWA

ONTARIO

SHEET TITLE:

ELEVATIONS

BUILDING A

DRAWN:

T.Z.

CHECKED:

R.V.

SCALE:

SHEET No.

1:250

1

[illegible]

A-12

PROJECT NO
1002

Plan No.: #

ALL CONTRACTORS MUST COMPLY WITH ALL
PERTINENT CODES AND BY-LAWS.

THIS DRAWING MAY NOT BE USED FOR CONSTRUCTION
UNTIL SIGNED BY THE ARCHITECT.

DO NOT SCALE DRAWINGS.

INDICATES DRAWING NOTES, LISTED ON EACH SHEET.

INDICATES ASSEMBLY TYPE; REFER TO TYPICAL ASSEMBLIES SCHEDULE.

INDICATES WINDOW TYPE; REFER TO WINDOW ELEVATIONS AND DETAILS ON A900 SERIES.

INDICATES DOOR TYPE; REFER TO DOOR SCHEDULE AND DETAILS ON A900 SERIES.

TITLE _____
SCALE _____
—DETAIL REFERENCE PAGE
DETAIL CROSS REFERENCE PAGE



4	ISSUED FOR SITE PLAN CONTROL APPLICATION	Nov. 12, 21
3	ISSUED FOR ZA & OPA APPLICATION	Dec. 21, 20
2	ISSUED FOR UPDATED DESIGN	Dec. 10, 20
1	ISSUED FOR DESIGN CONCEPT	Aug. 24, 20
No.	DESCRIPTION	DATE

REVISIONS:

ARCHITECT SEAL:

NORTH ARROW



SEAL DATE: STAMP DATE

2 Robinson Property Limited
Partnership

ARCHITECT:

RODERICKLAHEY
ARCHITECT INC
56 Beech Street, Ottawa, Ontario K1S 3J6
t.613.724.9932 f.613.724.1209 www.rodericklahey.ca

PROJECT TITLE:

2 ROBINSON AVENUE

OTTAWA

ONTARIO

SHEET TITLE:

ELEVATIONS

BUILDING A

DRAWN:

T.Z.

CHECKED:

SHEET No. _____

SCALE-

1:250

1.250

[illegible]

A-13

Plan No.: # _____

ALL CONTRACTORS MUST COMPLY WITH ALL
PERTINENT CODES AND BY-LAWS.

THIS DRAWING MAY NOT BE USED FOR CONSTRUCTION
UNTIL SIGNED BY THE ARCHITECT.

INDICATES DRAWING NOTES, LISTED ON EACH SHEET.

INDICATES ASSEMBLY TYPE; REFER TO TYPICAL ASSEMBLIES SCHEDULE.

INDICATES WINDOW TYPE; REFER TO WINDOW ELEVATIONS AND DETAILS ON A900 SERIES.


INDICATES DOOR TYPE; REFER TO DOOR SCHEDULE AND DETAILS ON A900 SERIES.

—DETAIL NUMBER


TITLE _____

DETAIL REFERENCE PAGE

DETAIL CROSS REFERENCE PAGE

 

23000

 

REVISIONS:

ARCHITECT SEAL:

NORTH ARROW:



SEAL DATE: STAMP DATE

ARCHITECT:

RODERICK LAHEY
ARCHITECT INC

56 Beech Street, Ottawa, Ontario K1S 3J6
t.613.724.9932 f.613.724.1209 www.rodericklahey.ca

PROJECT TITLE:

OTTAWA ONTARIO

SHEET TITLE:

DRAWN: T.Z.	CHECKED: R.V.
SCALE: 1:250	SHEET No. A-14
PROJECT No. 1902	

A-14

Plan No.: # _____


ALL CONTRACTORS MUST COMPLY WITH ALL
PERTINENT CODES AND BY-LAWS.
THIS DRAWING MAY NOT BE USED FOR CONSTRUCTION
UNTIL SIGNED BY THE ARCHITECT.
DO NOT SCALE DRAWINGS.
COPYRIGHT RESERVED.


INDICATES DRAWING NOTES, LISTED ON EACH SHEET.

INDICATES WINDOW TYPE; REFER TO WINDOW ELEVATIONS AND DETAILS ON A900 SERIES.

[illegible]

DETAIL CROSS REFERENCE PAGE

 

 REVISIONS: ARCHITECT SEAL:		NORTH ARROW:
		
SEAL DATE: STAMP DATE		

ARCHITECT:

RODERICK LAHEY
ARCHITECT INC

56 Beech Street, Ottawa, Ontario K1S 3J6
1.613.724.9932 1.613.724.1209 www.rodericklahey.ca

OTTAWA ONTARIO

SHEET TITLE:

RAWN:	CHECKED:
T.Z.	R.V.
SCALE:	SHEET No.
1:250	A-15
PROJECT No. 1902	

ALL CONTRACTORS MUST COMPLY WITH ALL
PERTINENT CODES AND BY-LAWS.
THIS DRAWING MAY NOT BE USED FOR CONSTRUCTION
UNTIL SIGNED BY THE ARCHITECT.
DO NOT SCALE DRAWINGS.
COPYRIGHT RESERVED.

INDICATES DRAWING NOTES, LISTED ON EACH SHEET.



INDICATES WINDOW TYPE; REFER TO WINDOW ELEVATIONS AND DETAILS ON A900 SERIES.

DETAIL NUMBER	TITLE
1	GENERAL NOTES
2	CONCRETE
3	STEEL
4	PAINTS AND COATINGS
5	MAINTENANCE OF EXISTING
6	CONSTRUCTION METHODS
7	QUALITY CONTROL
8	SAFETY
9	ENVIRONMENTAL PROTECTION
10	TRAFFIC CONTROL
11	UTILITY PROTECTION
12	CONSTRUCTION SCHEDULE
13	CONSTRUCTION COSTS
14	CONSTRUCTION LOG
15	CONSTRUCTION PHOTOGRAPHY
16	CONSTRUCTION MEETINGS
17	CONSTRUCTION REPORTS
18	CONSTRUCTION RECORDS
19	CONSTRUCTION ARCHIVES
20	CONSTRUCTION LIBRARY
21	CONSTRUCTION MUSEUM
22	CONSTRUCTION GALLERY
23	CONSTRUCTION THEATRE
24	CONSTRUCTION CINEMA
25	CONSTRUCTION MUSEUM
26	CONSTRUCTION GALLERY
27	CONSTRUCTION THEATRE
28	CONSTRUCTION CINEMA
DETAIL CROSS REFERENCE PAGE



REVISIONS:

ARCHITECT SEAL:  NORTH ARROW: 

ARCHITECT:

RODERICK LAHEY
ARCHITECT INC

56 Beech Street, Ottawa, Ontario K1S 3J6
t.613.724.9932 f.613.724.1209 www.rodericklahey.ca

OTTAWA ONTARIO

SHEET TITLE:

ELEVATIONS
BUILDING D

RAWN:	CHECKED:
T.Z.	R.V.
SCALE:	SHEET No.
1:250	A-17
PROJECT No. 1902	