
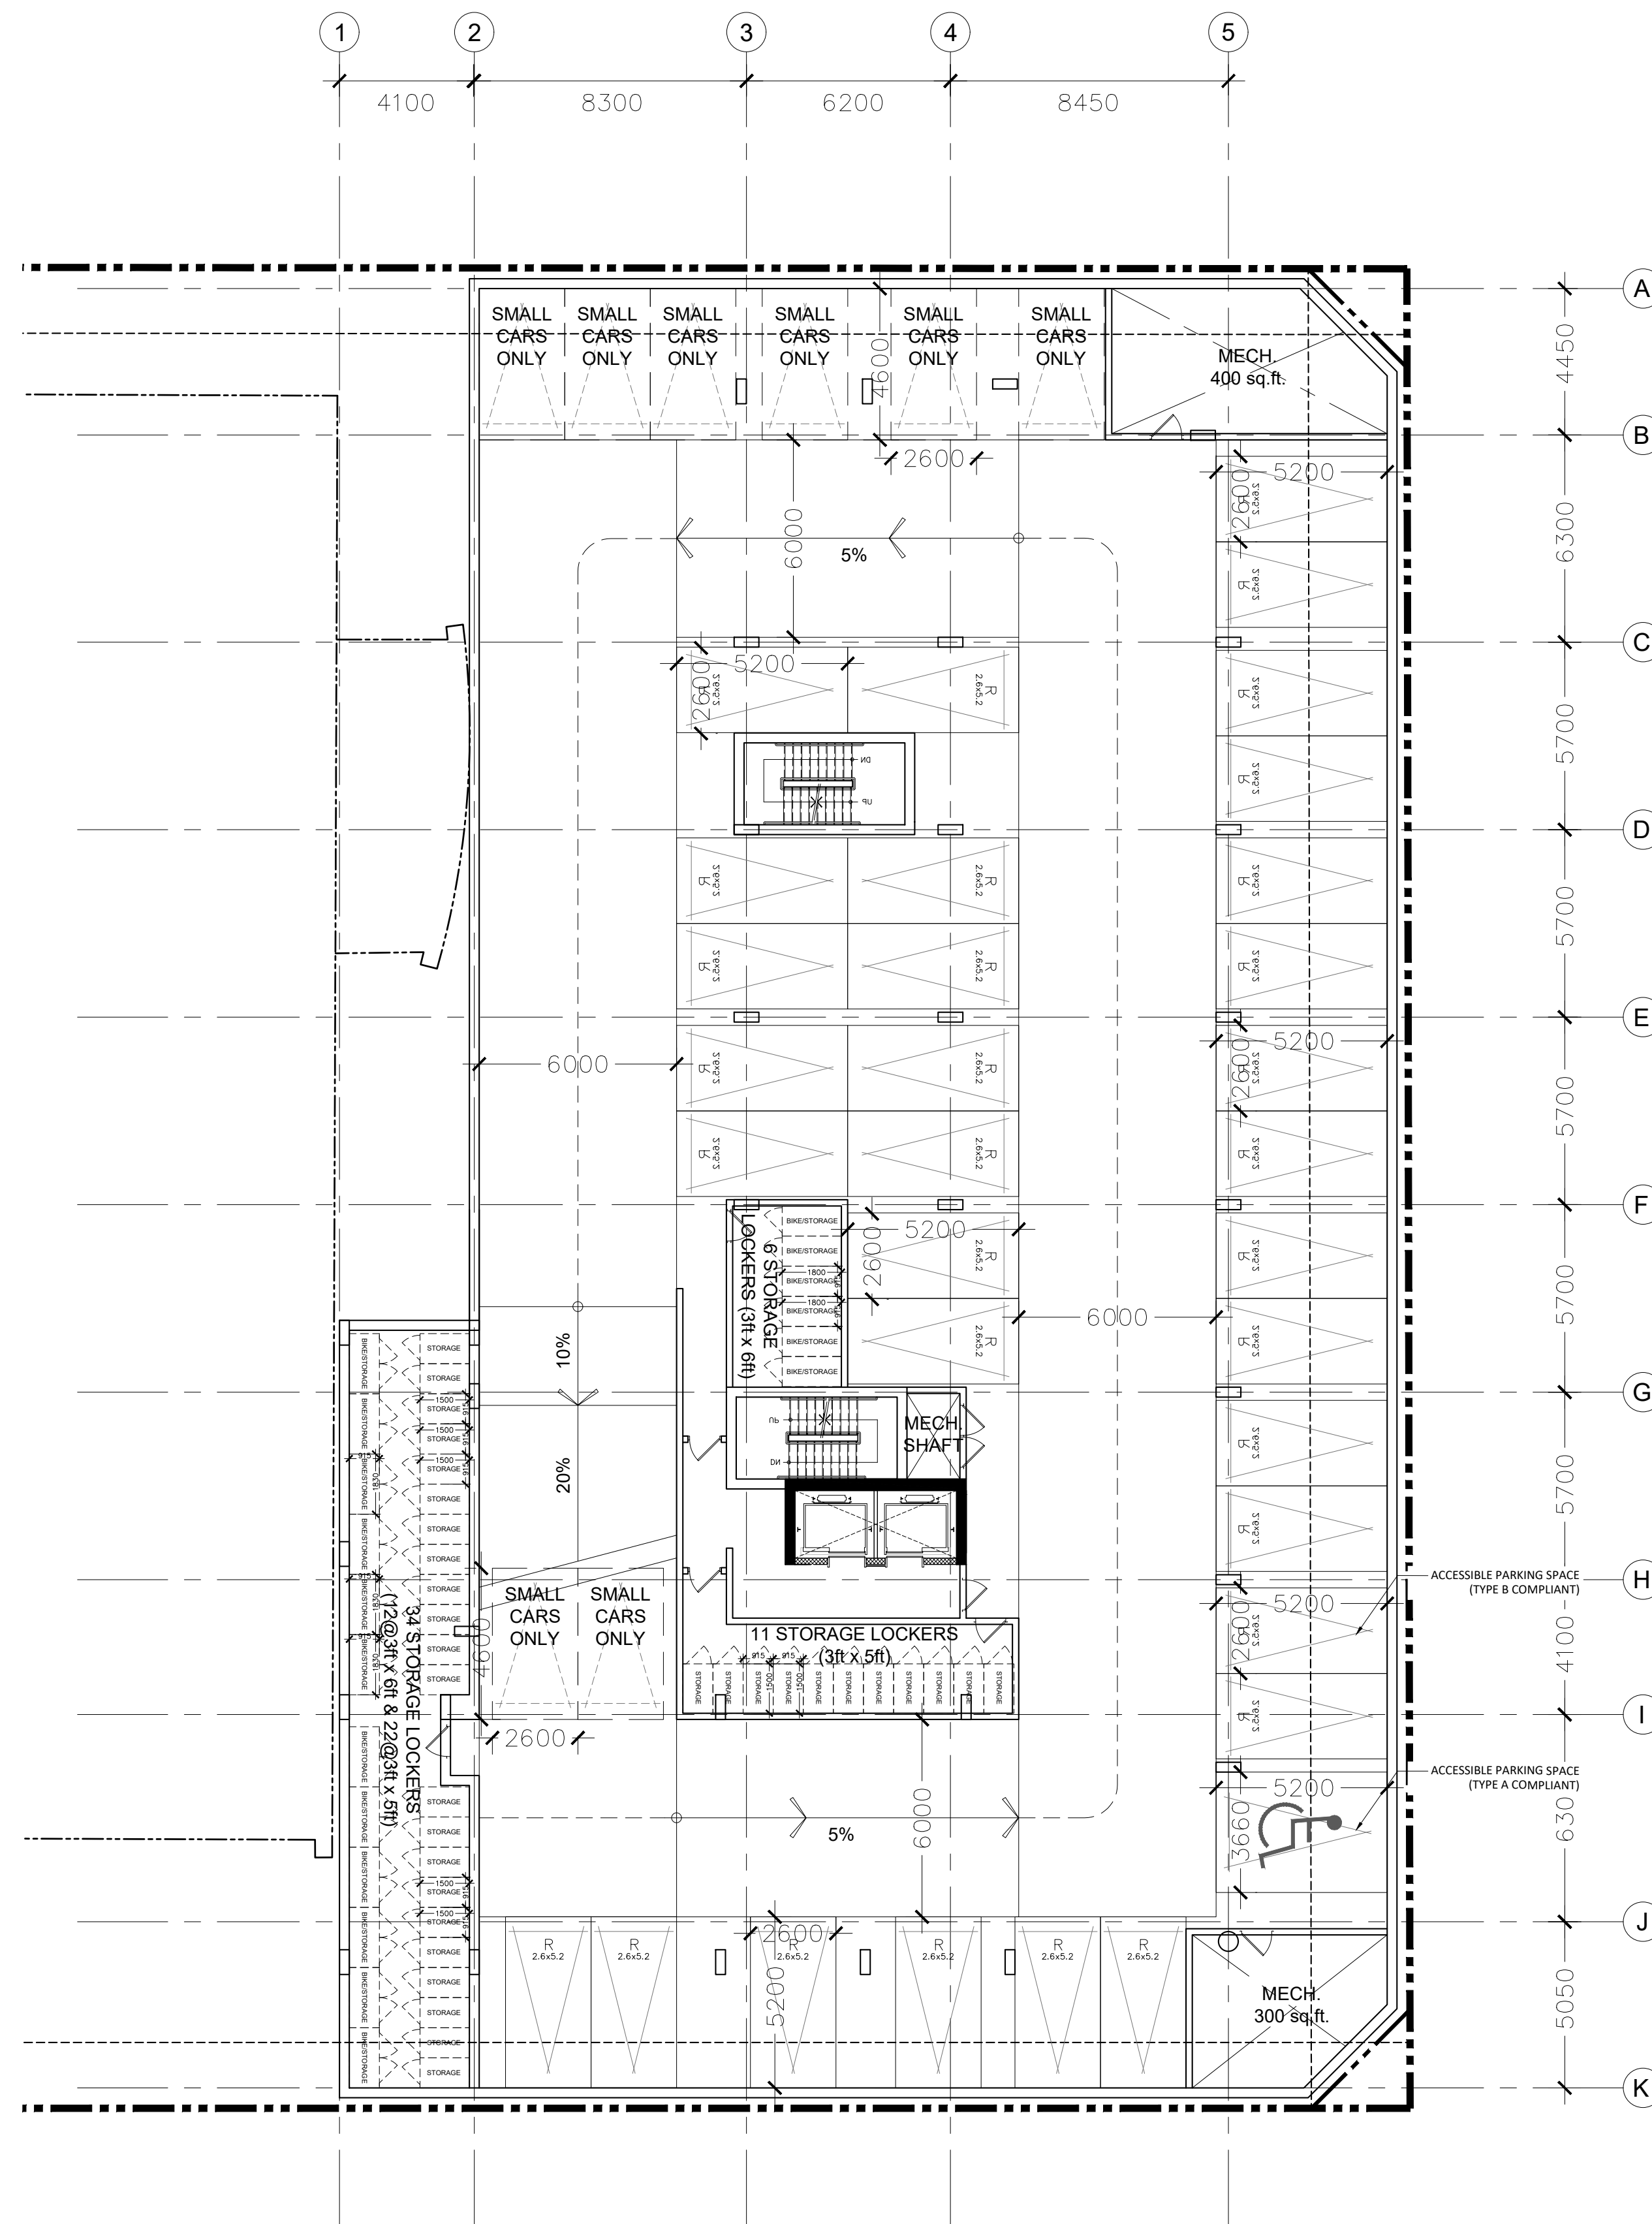


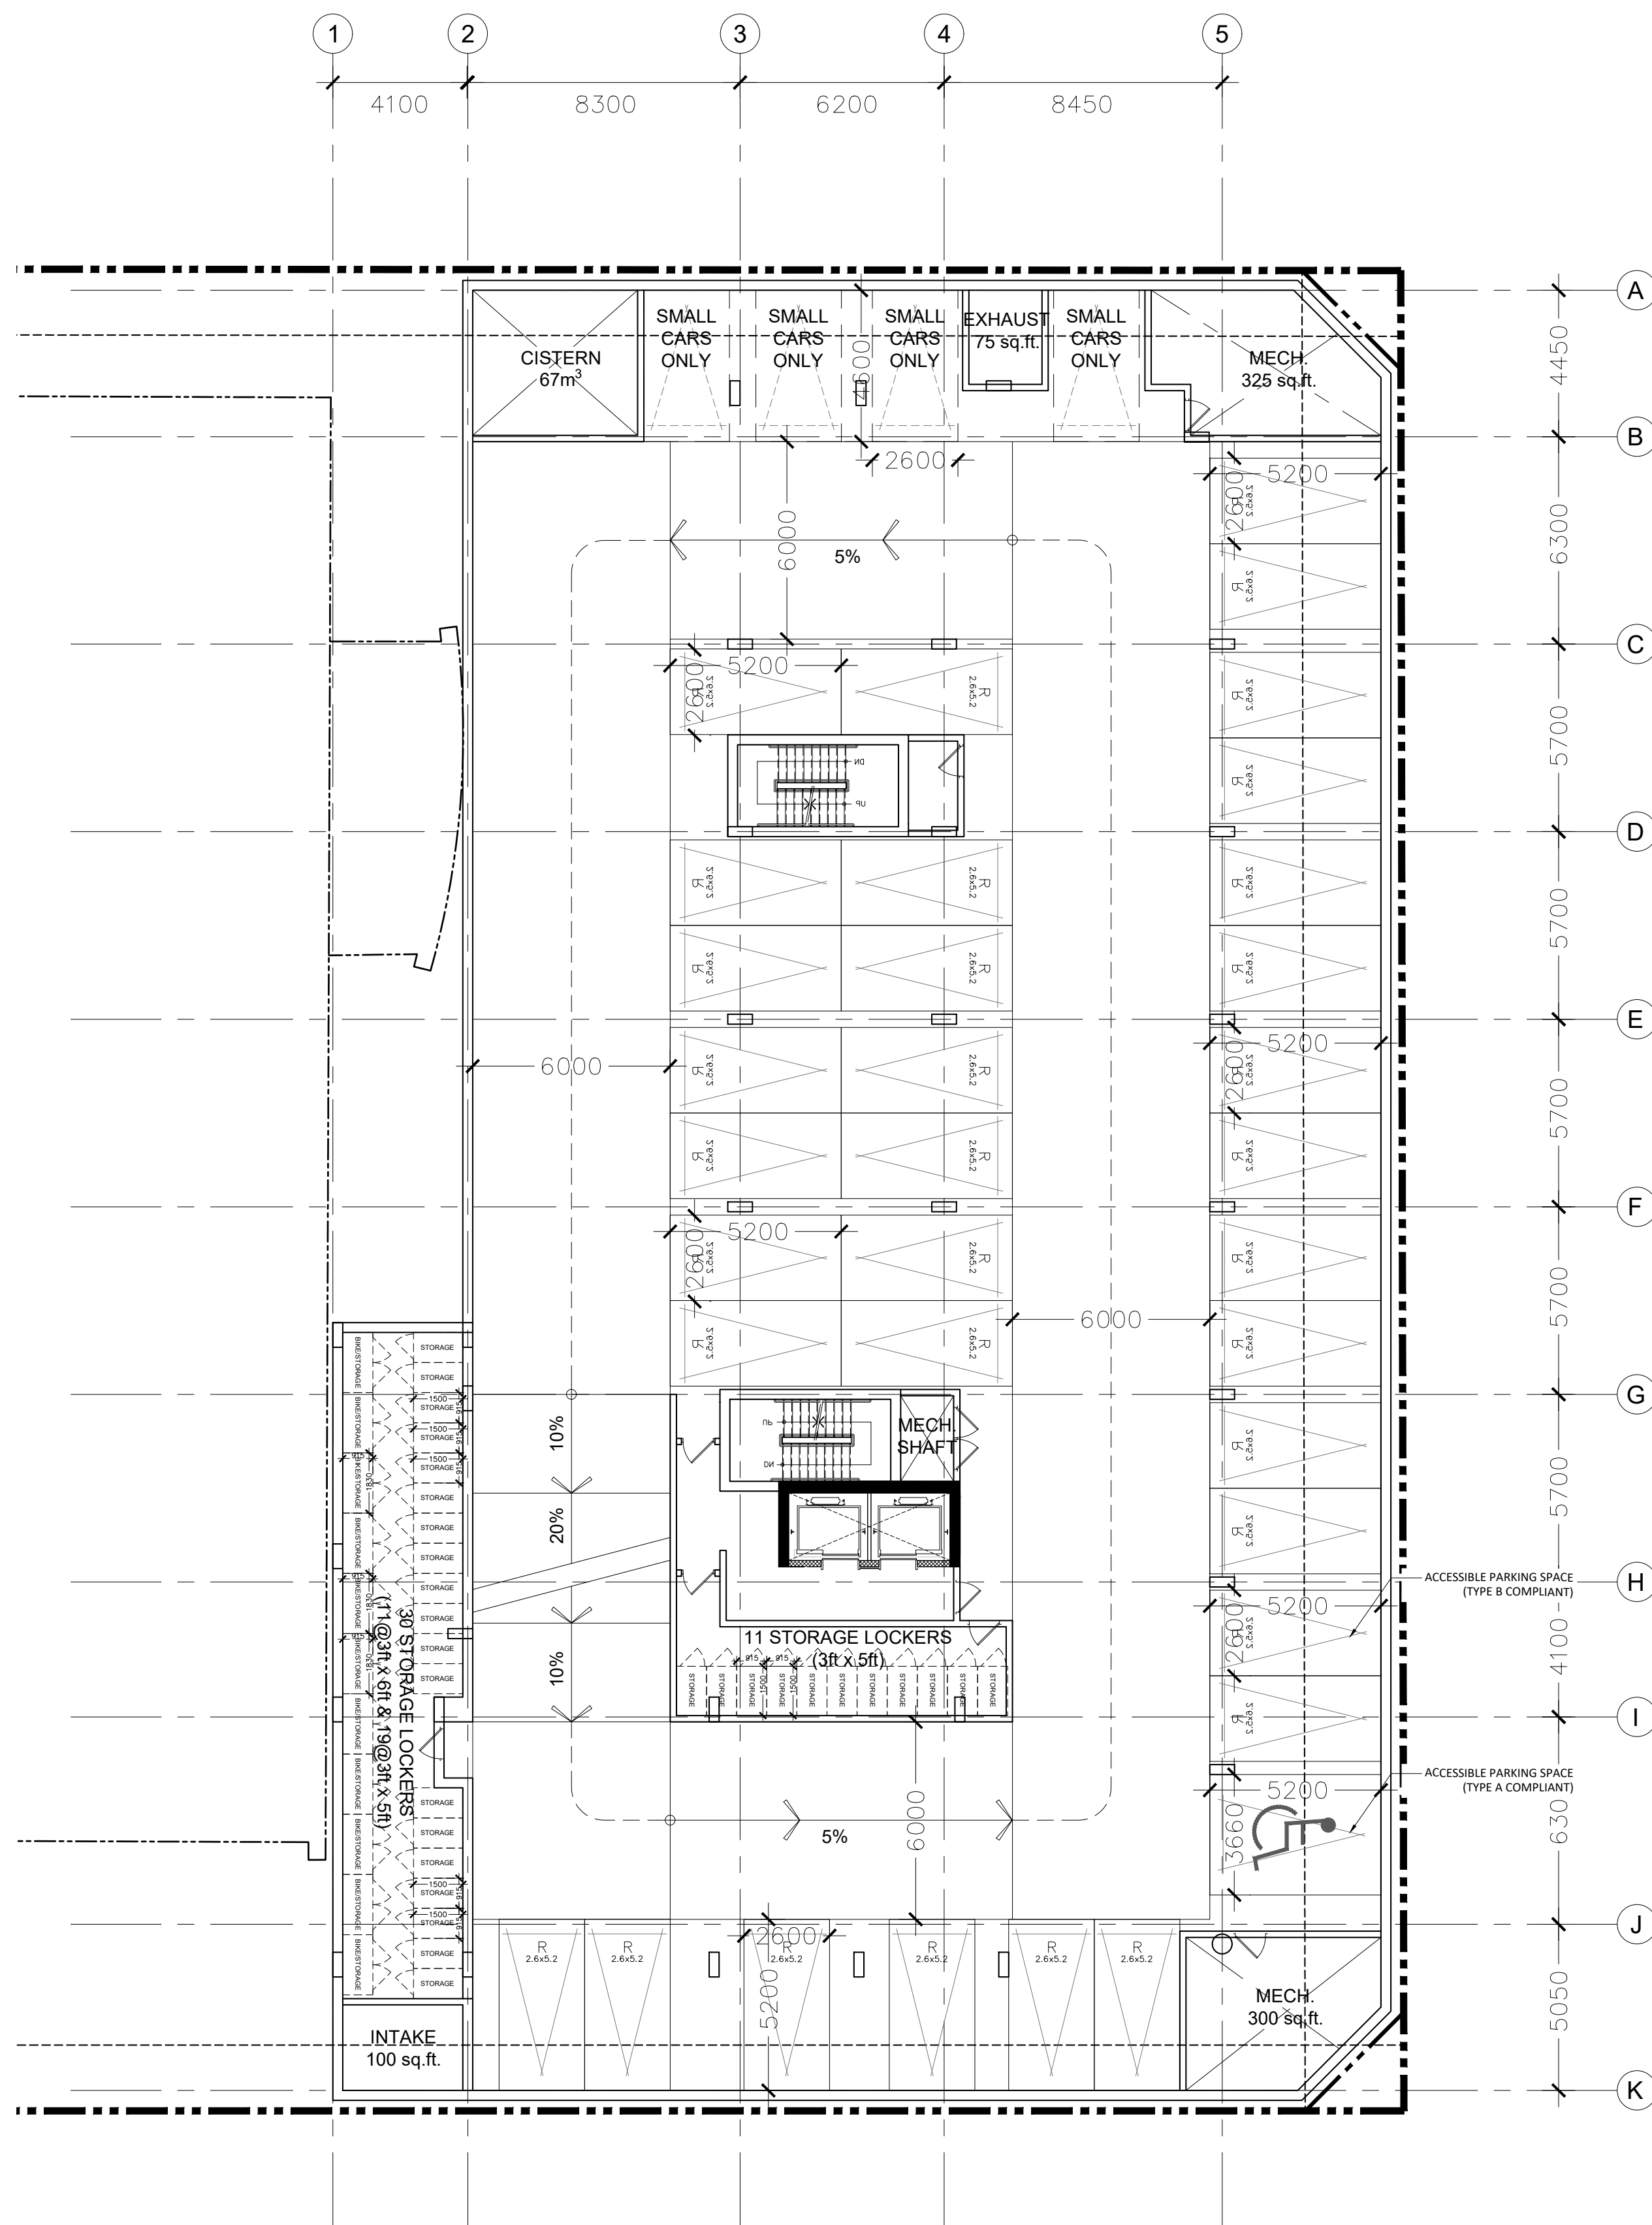

NOTE:

ALL EXISTING SITE INFORMATION AS PER SITE SURVEY PLAN DATED NOVEMBER 2ND,
2020 AND PREPARED BY ANNIS, O'SULLIVAN, VOLLEBEKK LTD.

PROJECT TEAM

ARCHITECT
HOBIN ARCHITECTURE
David Anderson
danderson@hobinarc.com
613.238.7200 x122
Patrick Bisson
pbisson@hobinarc.com
613.238.7200 x128

OWNERSHIP
IRONWOOD FUND LIMITED PARTNERSHIP
Kenneth Jennings
kjennings@jenningsdevelopments.com
613-668-3459

PLANNING
FOTENN PLANNING + DESIGN
Ghada Zaki
zaki@fotenn.com
613.730.5709 ext. 226
Brian Casagrande
casagrande@fotenn.com
613-730-5709 ext. 235

CIVIL
NOVATECH
Francois Thauvette
f.thauvette@novatech-eng.com
613.254.9643 Ext: 219

LANDSCAPE ARCHITECT
RUHLAND & ASSOCIATES
Marietta Ruhland
mruhlant@rala.ca
613 224-4744 x 222

TRANSPORTATION
CGH TRANSPORTATION
Andrew Harte
andrew.harte@cghtransportation.com
343-999-9117

ENVIRONMENTAL
GRADIENT WIND
Justin Ferraro
justin.ferraro@gradientwind.com
Vincent Ferraro
vincent.ferraro@gradientwind.com
613 836 0934 x112

GEO TECHNICAL
PATERSON GROUP
Faisal Abou-Seido
FAbou-Seido@Patersongroup.ca
(613) 226-7381 Ext. 210
David Gilbert
dgilbert@patersongroup.ca
(613) 226-7381 Ext. 205

2	20211110	REZONING/SPA RESUBMISSION#1
1	20210528	ISSUED FOR REZONING & SPA
no.	date	revision

It is the responsibility of the appropriate contractor to check and verify all dimensions on site and report all errors and/or omissions to the architect.

All contractors must comply with all pertinent codes and by-laws.

Do not scale drawings.

This drawing may not be used for construction until signed.

Copyright reserved.

**Hobin Architecture
Incorporated**


63 Pamilla Street
Ottawa, Ontario
Canada K1S3K7

T: 613-238-7200

F: 613-235-2005

E: mail@hobinarc.com

hobinarc.com

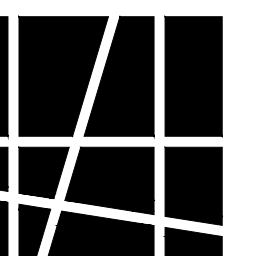


PROJECT/LOCATION:

18 LOUISA STREET

DRAWING TITLE:

FLOOR PLANS PARKING LEVELS 1 & 2

 


DRAWN BY:	DATE:
DA	2021-11-10

SCALE:	1:150
--------	-------

10 ASSOCI

	PROJECT:
	2023

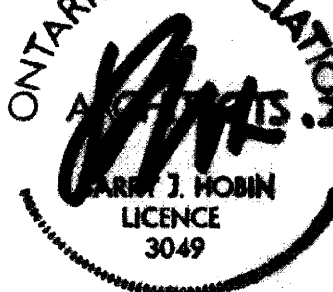

A2.01

REVISION NO -1

WG #18564

LEBRETON ST.

LOUISA ST.

BELL ST.


EXISTING BUILDING

ARLINGTON AVE.

SITE AREA 35,464 sq.ft
SITE COVERAGE 61.8 %
CURRENT BLDG RETAINED FOOTPRINT 9,394 sq.ft
NEW BLDG FOOTPRINT 12,540 sq.ft
TOTAL FOOTPRINT 21,934 sq.ft

NEW RESIDENTIAL BUILDING
TOTAL GROSS AREA 105,720 sq.ft
TOTAL NET RES. AREA 86,535 sq.ft
TOTAL UNITS 139

PARKING AT GRADE (ALLEY) 7 SPACES
PARKING UNDERGROUND (P1&P2) 80 SPACES

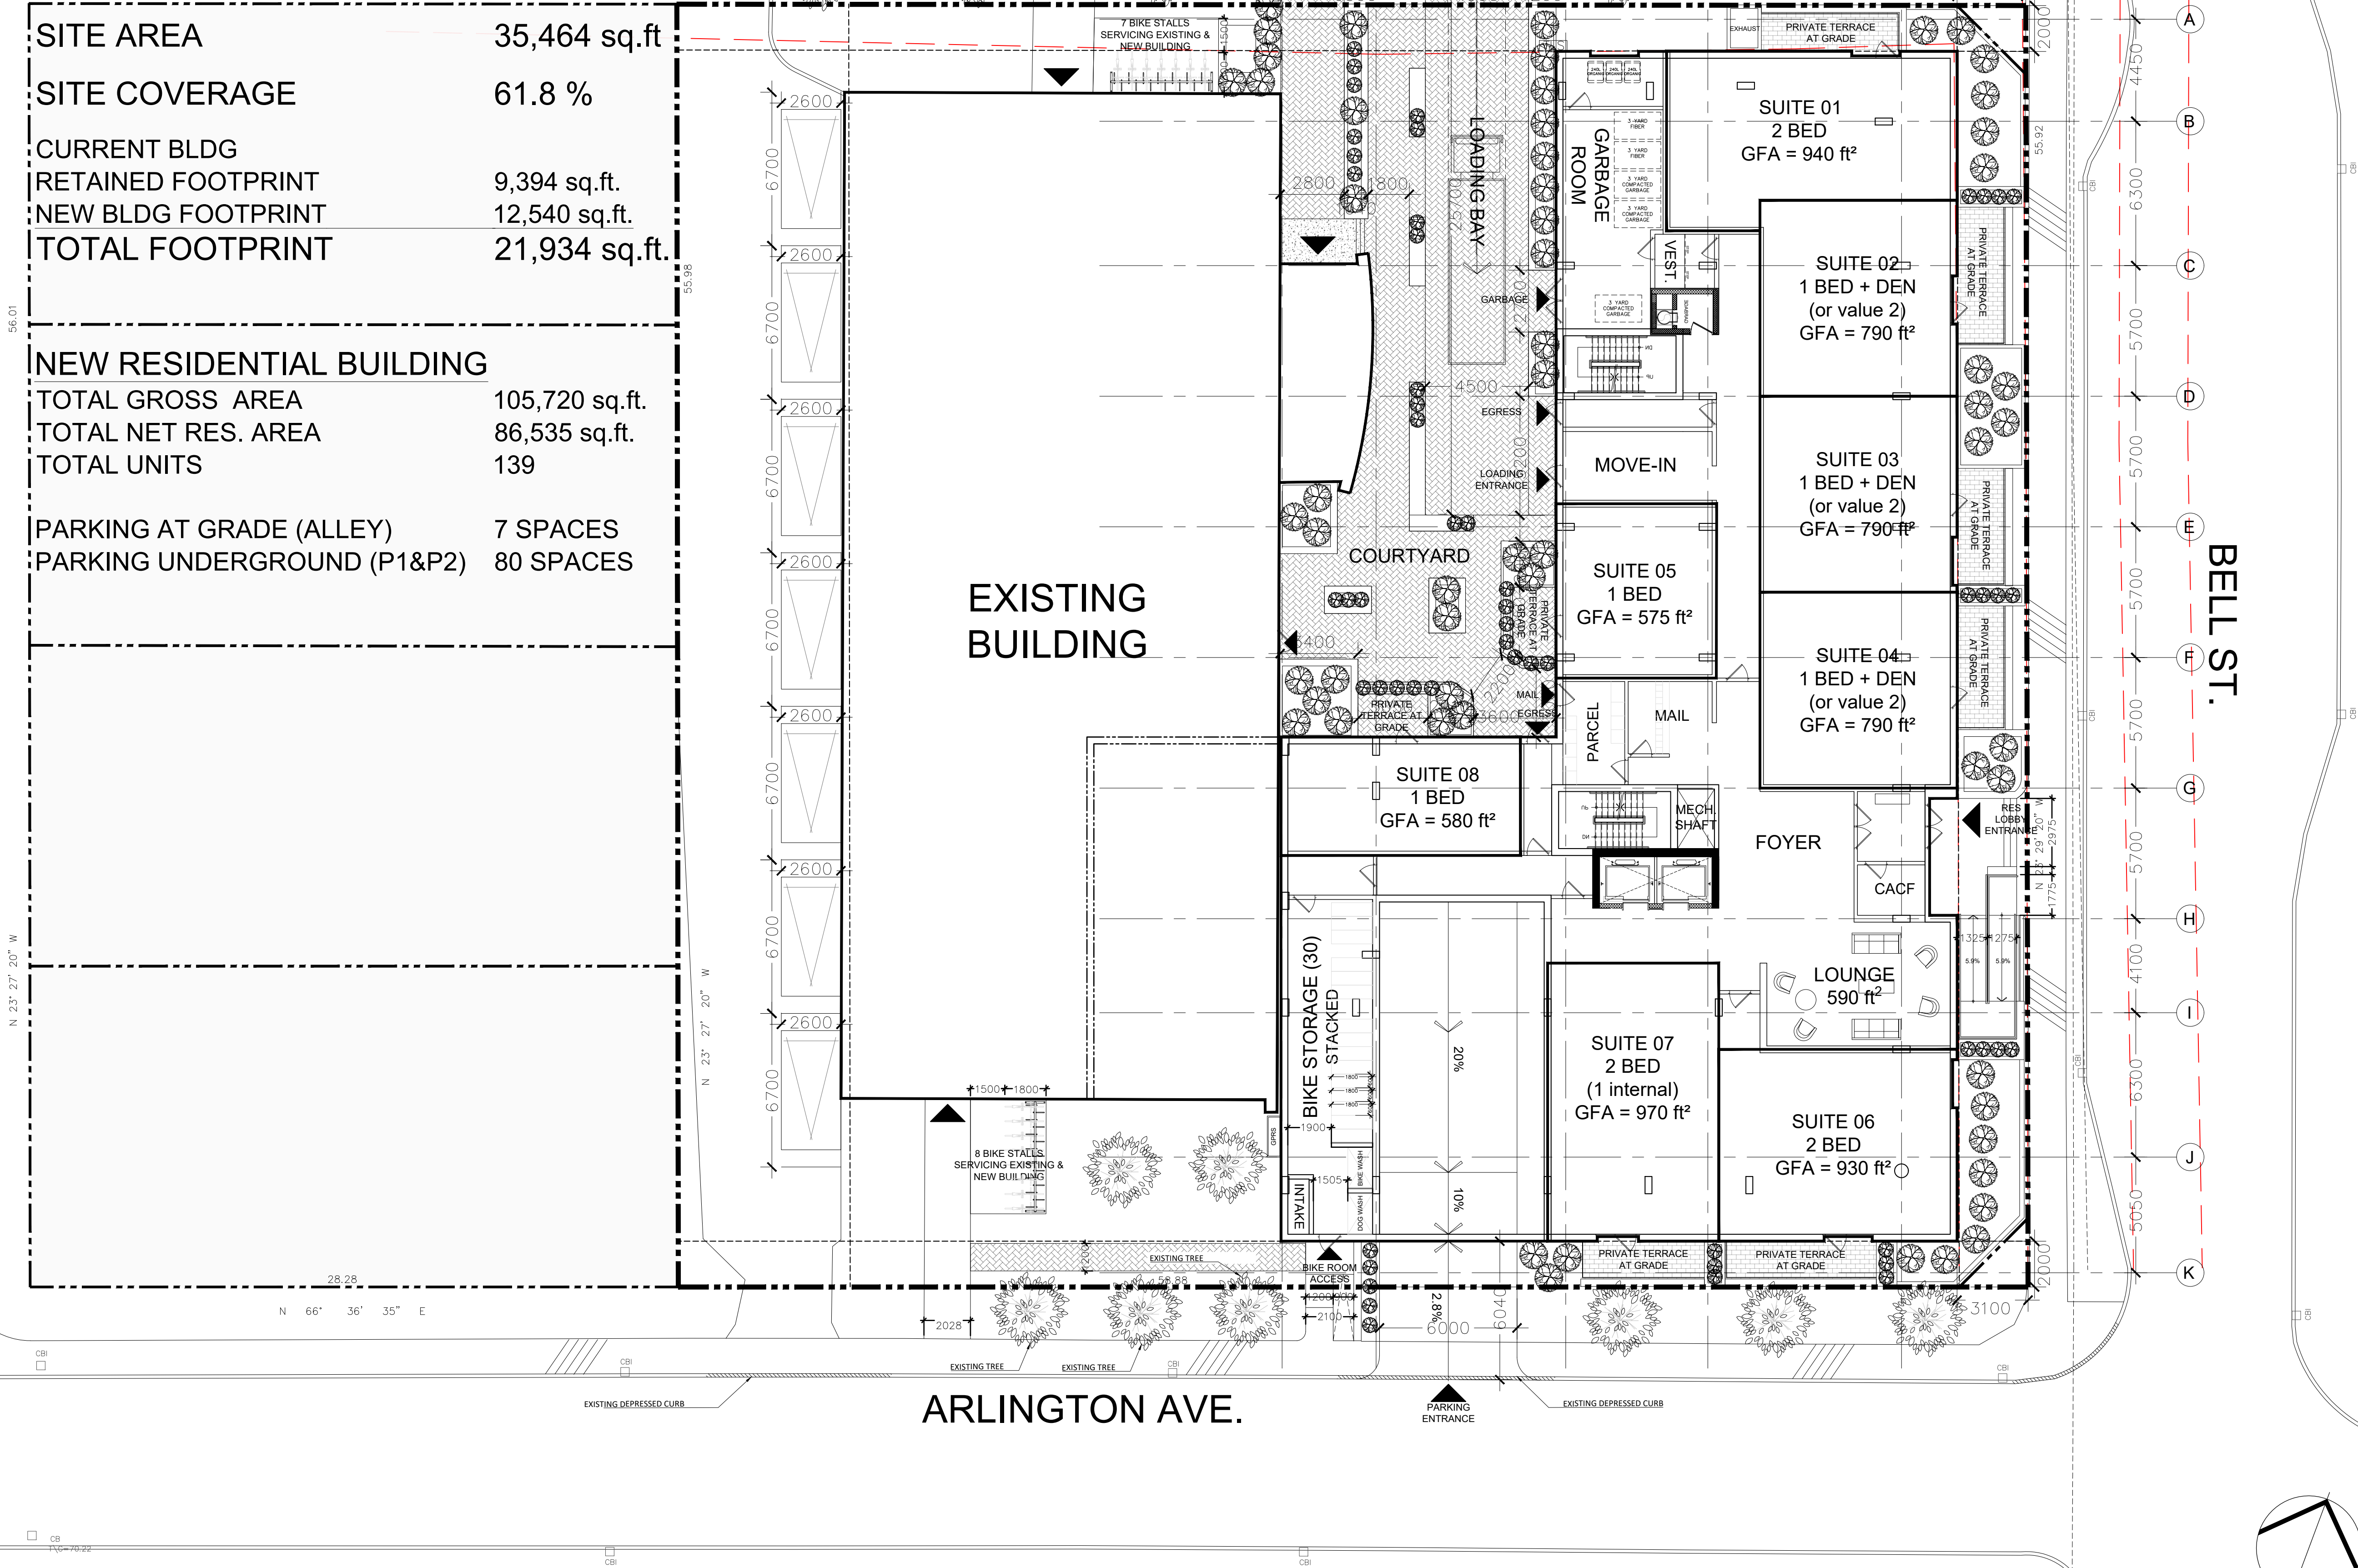

PROJECT TEAM

ARCHITECT
HOBIN ARCHITECTURE
David Anderson
danderson@hobinarc.com
613.238.7200 x122
Patrick Bisson
pbisson@hobinarc.com
613.238.7200 x128

OWNERSHIP
IRONWOOD FUND LIMITED PARTNERSHIP
Kenneth Jennings
kjennings@ironwoodfund.com
613-668-3459

PLANNING
FOTENNI PLANNING + DESIGN
Ghada Zaki
gzaki@fotenni.com
613.730.5709 ext. 226
Blair Casagrande
casagrande@fotenni.com
613.730.5709 ext. 235

CIVIL
NOVATECH
Francis Thauvette
fthauvette@novatech-eng.com
613.254.9643 Ext. 219

LANDSCAPE ARCHITECT
RUHLAND & ASSOCIATES
Marietta Ruhlman
mruhlman@rla.ca
613.224.4744 x.222

TRANSPORTATION
CGH TRANSPORTATION
Andrew Harte
andrew.harte@cgghtransportation.com
343-999-9117

ENVIRONMENTAL
GRADIENT WIND
Justin Ferraro
justin.ferraro@gradientwind.com
Vincent Ferraro
vincent.ferraro@gradientwind.com
613.836.0934 x112

GEOTECHNICAL
PATERSON GROUP
Faisal Abou-Seido
FAbou-Seido@paterongroup.ca
(613) 226-7381 Ext. 210
David Gilbert
dgilbert@paterongroup.ca
(613) 226-7381 Ext. 205

no.	date	revision
2	20211110	REZONING/SPA RESUBMISSION#1
1	20210528	ISSUED FOR REZONING & SPA

It is the responsibility of the appropriate contractor to check and verify all dimensions on site and report all errors and/or omissions to the architect.

All contractors must comply with all pertinent codes and by-laws.

Do not scale drawings.

This drawing may not be used for construction until signed.

Copyright reserved.

Hobin Architecture Incorporated


63 Parnilla Street
Ottawa, Ontario
Canada K1S 3K7

T: 613-238-7200

F: 613-235-2065

E: mail@hobinarc.com

hobinarc.com

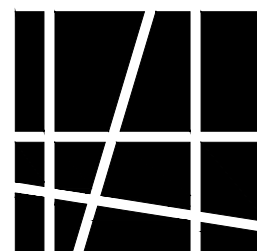

HOBIN
ARCHITECTURE

PROJECT/LOCATION:

18 LOUISA STREET

DRAWING TITLE:

FLOOR PLANS
GROUND FLOOR PLAN

0m 2m 4m 6m 8m 10m


DRAWN BY: DA

DATE: 2021-11-10

SCALE: 1:150

PROJECT: 2023

DRAWING NO.:

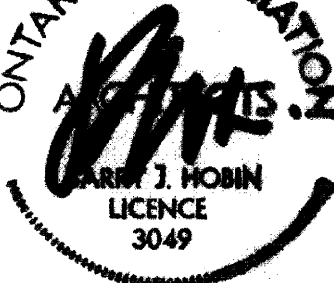

A2.02

REVISION NO. 1

NOTE:

ALL EXISTING SITE INFORMATION AS PER SITE SURVEY PLAN DATED NOVEMBER 2ND, 2020 AND PREPARED BY ANNIS, O'SULLIVAN, VOLLEBEKK LTD.

DATE: 11-10-2021
DWGNAME: A2.02

A2.02 GROUND FLOOR PLAN


A2.01 1:150

DWG #18564



ALL EXISTING SITE INFORMATION AS PER SITE SURVEY PLAN DATED NOVEMBER 2ND,
2020 AND PREPARED BY ANNIS, O'SULLIVAN, VOLLEBEKK LTD.

DWG #18564

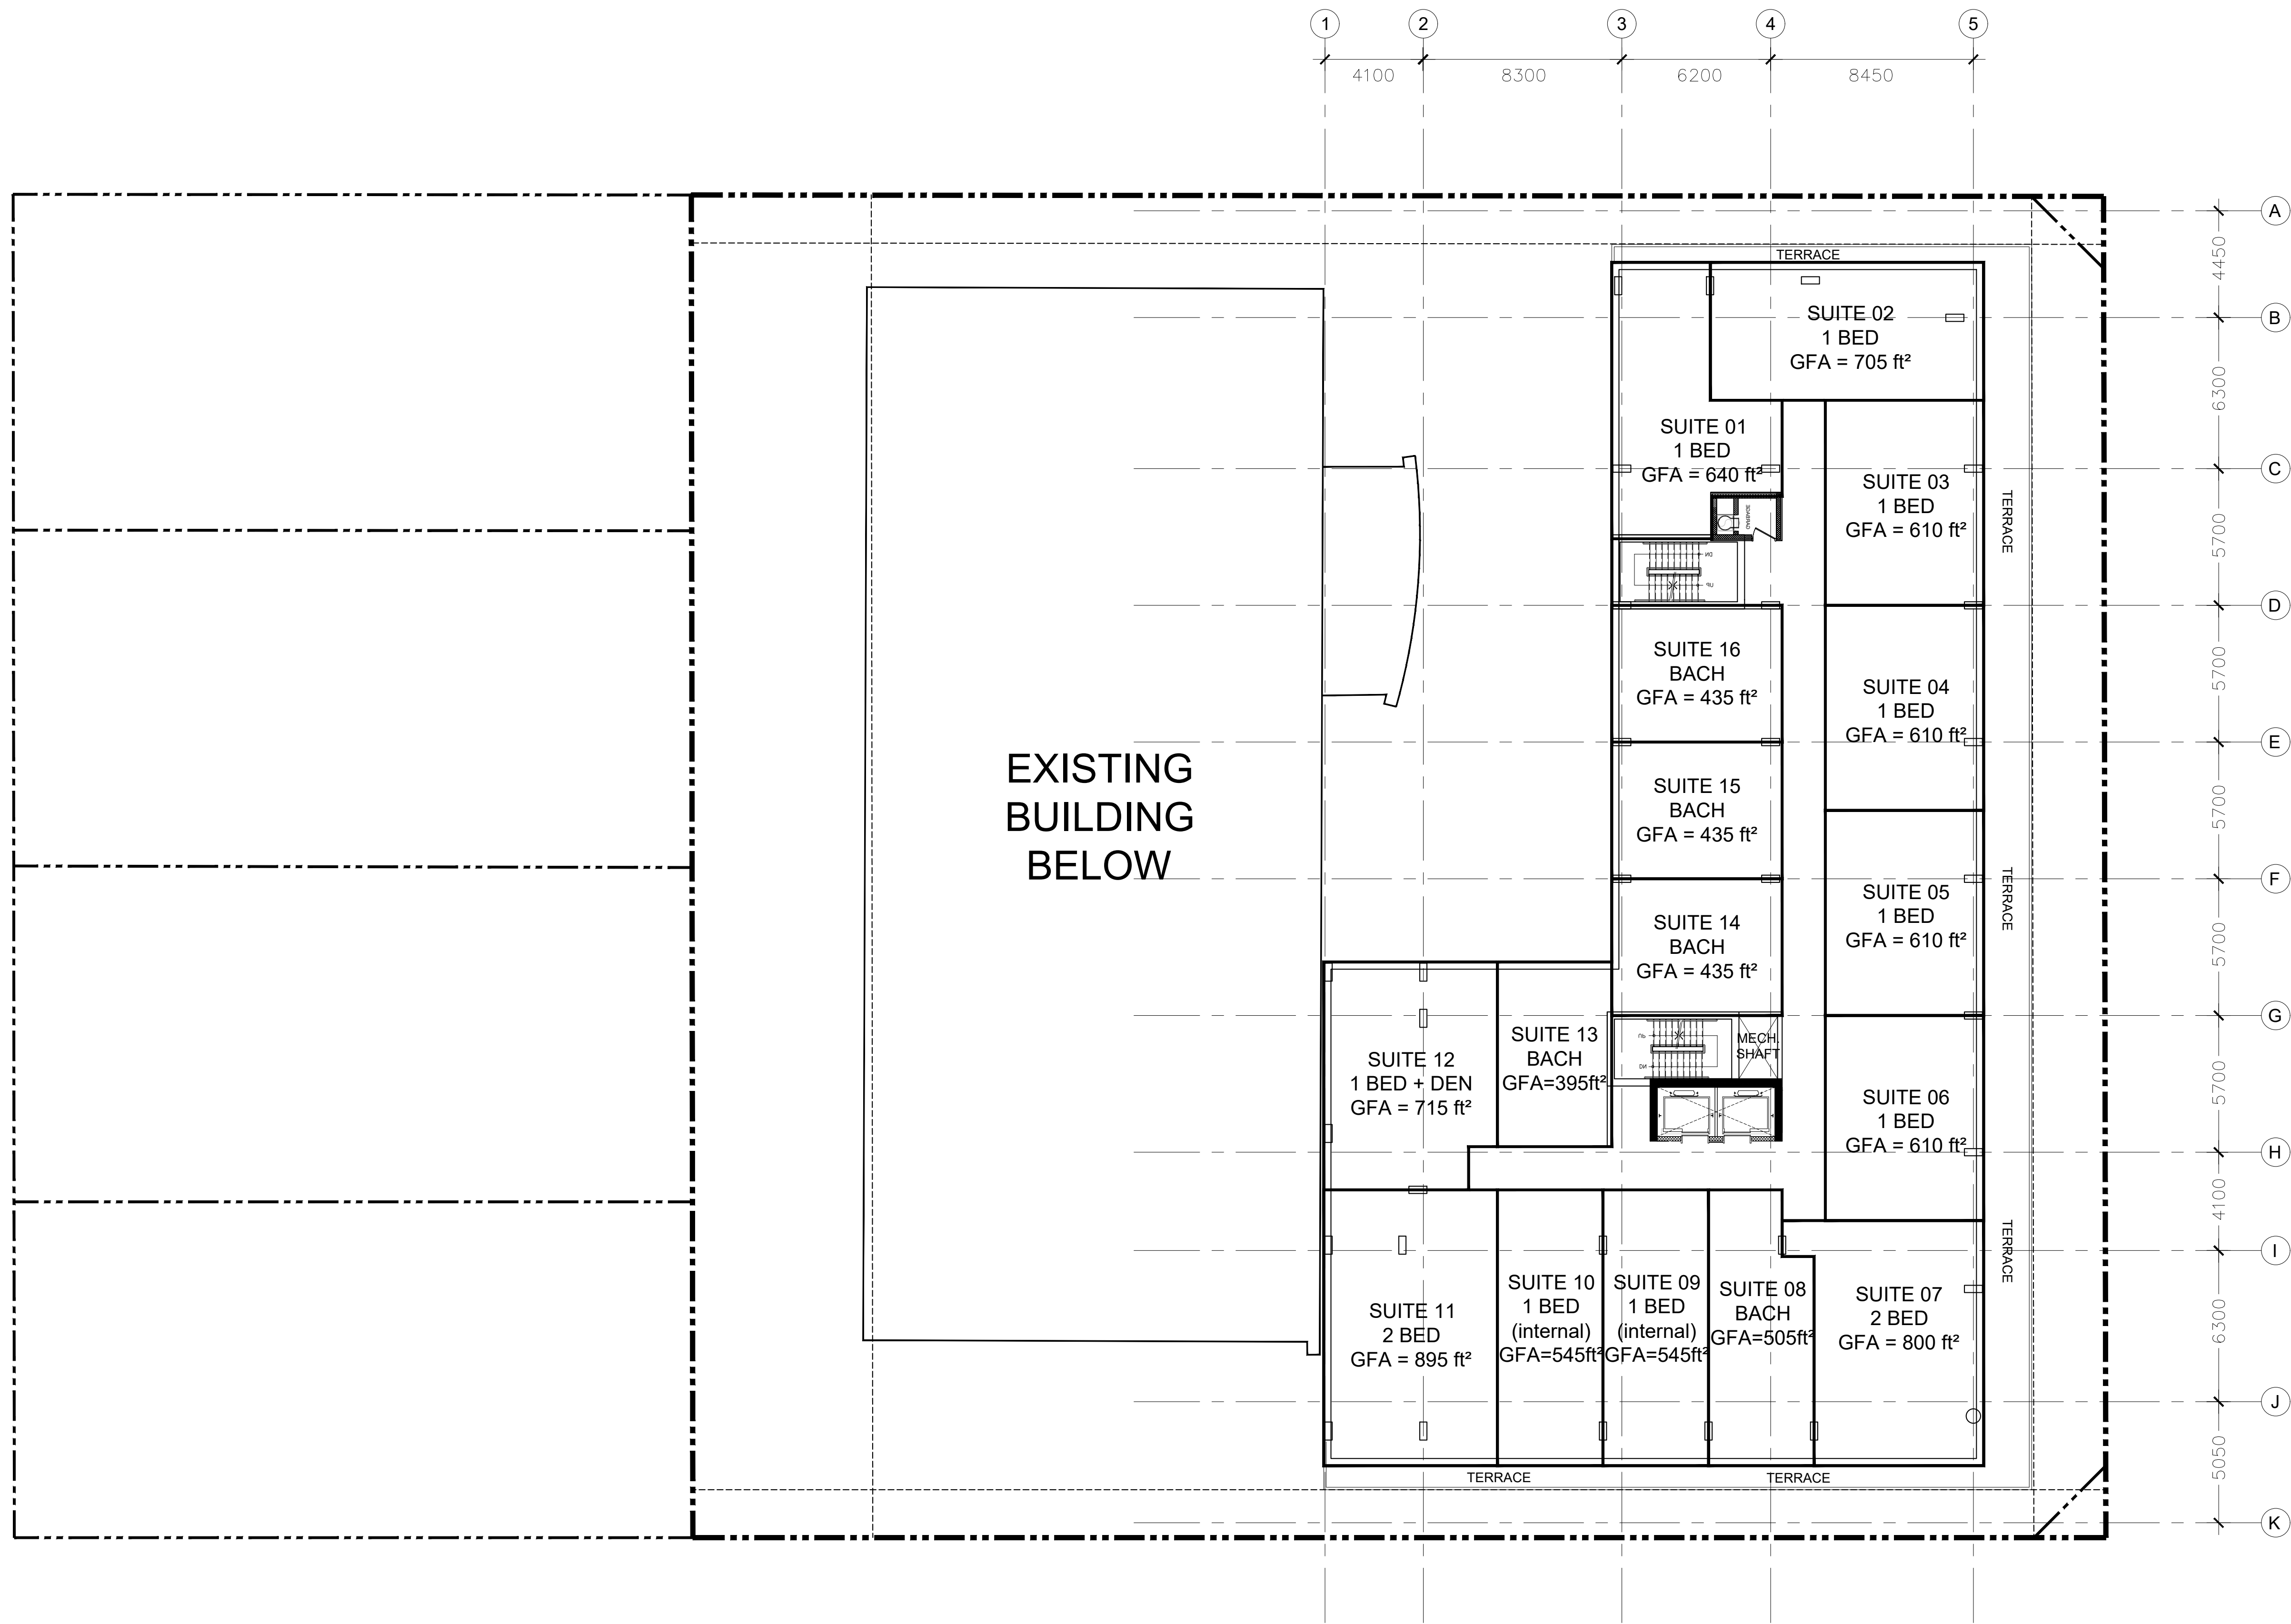

PROJECT TEAM

ARCHITECT
HOBIN ARCHITECTURE
David Anderson
danderson@hobinarc.com
613.238.7200 x122
Patrick Bisson
pbisson@hobinarc.com
613.238.7200 x128

OWNERSHIP
IRONWOOD FUND LIMITED PARTNERSHIP
Kenneth Jennings
kjennings@jenningsdevelopments.com
613-668-3459

PLANNING
FOTENN PLANNING + DESIGN
Ghada Zaki
zakig@fotenn.com
613.730.5709 ext. 226
Blion Casagrande
casagrande@fotenn.com
613.730.5709 ext. 235

CIVIL
NOVATECH
François Thauvette
fthauvette@novatech-eng.com
613.254.9643 Ext: 219

LANDSCAPE ARCHITECT
RUHLAND & ASSOCIATES
Marietta Ruhlend
mruhlend@rula.ca
613.224.4744 x.222

TRANSPORTATION
CGH TRANSPORTATION
Andrew Harle
andrew.harle@cgghtransportation.com
343-999-9117

ENVIRONMENTAL
GRADIENT WIND
Justin Ferraro
justin.ferraro@gradientwind.com
Vincent Ferraro
vincent.ferraro@gradientwind.com
613.836.0934 x112

GEOTECHNICAL
PATERSON GROUP
Faisal Abou-Seido
FAbou-Seido@paterongroup.ca
(613) 226-7381 Ext. 210
David Gilbert
dgilbert@paterongroup.ca
(613) 226-7381 Ext. 205

no.	date	revision
2	20211110	REZONING/SPA RESUBMISSION#1
1	20210528	ISSUED FOR REZONING & SPA

It is the responsibility of the appropriate contractor to check and verify all dimensions on site and report all errors and/or omissions to the architect.

All contractors must comply with all pertinent codes and by-laws.

Do not scale drawings.

This drawing may not be used for construction until signed.

Copyright reserved.

Hobin Architecture Incorporated


63 Parnilla Street
Ottawa, Ontario
Canada K1S 3K7

T: 613-238-7200

F: 613-235-2005

E: mail@hobinarc.com

hobinarc.com

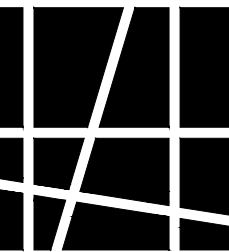

HOBIN
ARCHITECTURE

PROJECT/LOCATION:

18 LOUISA STREET

DRAWING TITLE:

FLOOR PLANS
LEVEL 4

0m 2m 4m 6m 8m 10m

DRAWN BY: DA


DATE: 2021-11-10

SCALE: 1:150

PROJECT: 2023

DRAWING NO.: A2.04


REVISION NO.: 1

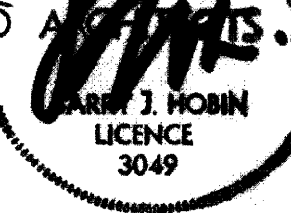


A2.04

REVISION NO.: 1

NOTE:
ALL EXISTING SITE INFORMATION AS PER SITE SURVEY PLAN DATED NOVEMBER 2ND, 2020 AND PREPARED BY ANNIS, O'SULLIVAN, VOLLEBEKK LTD.

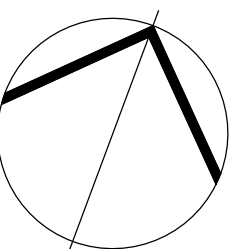

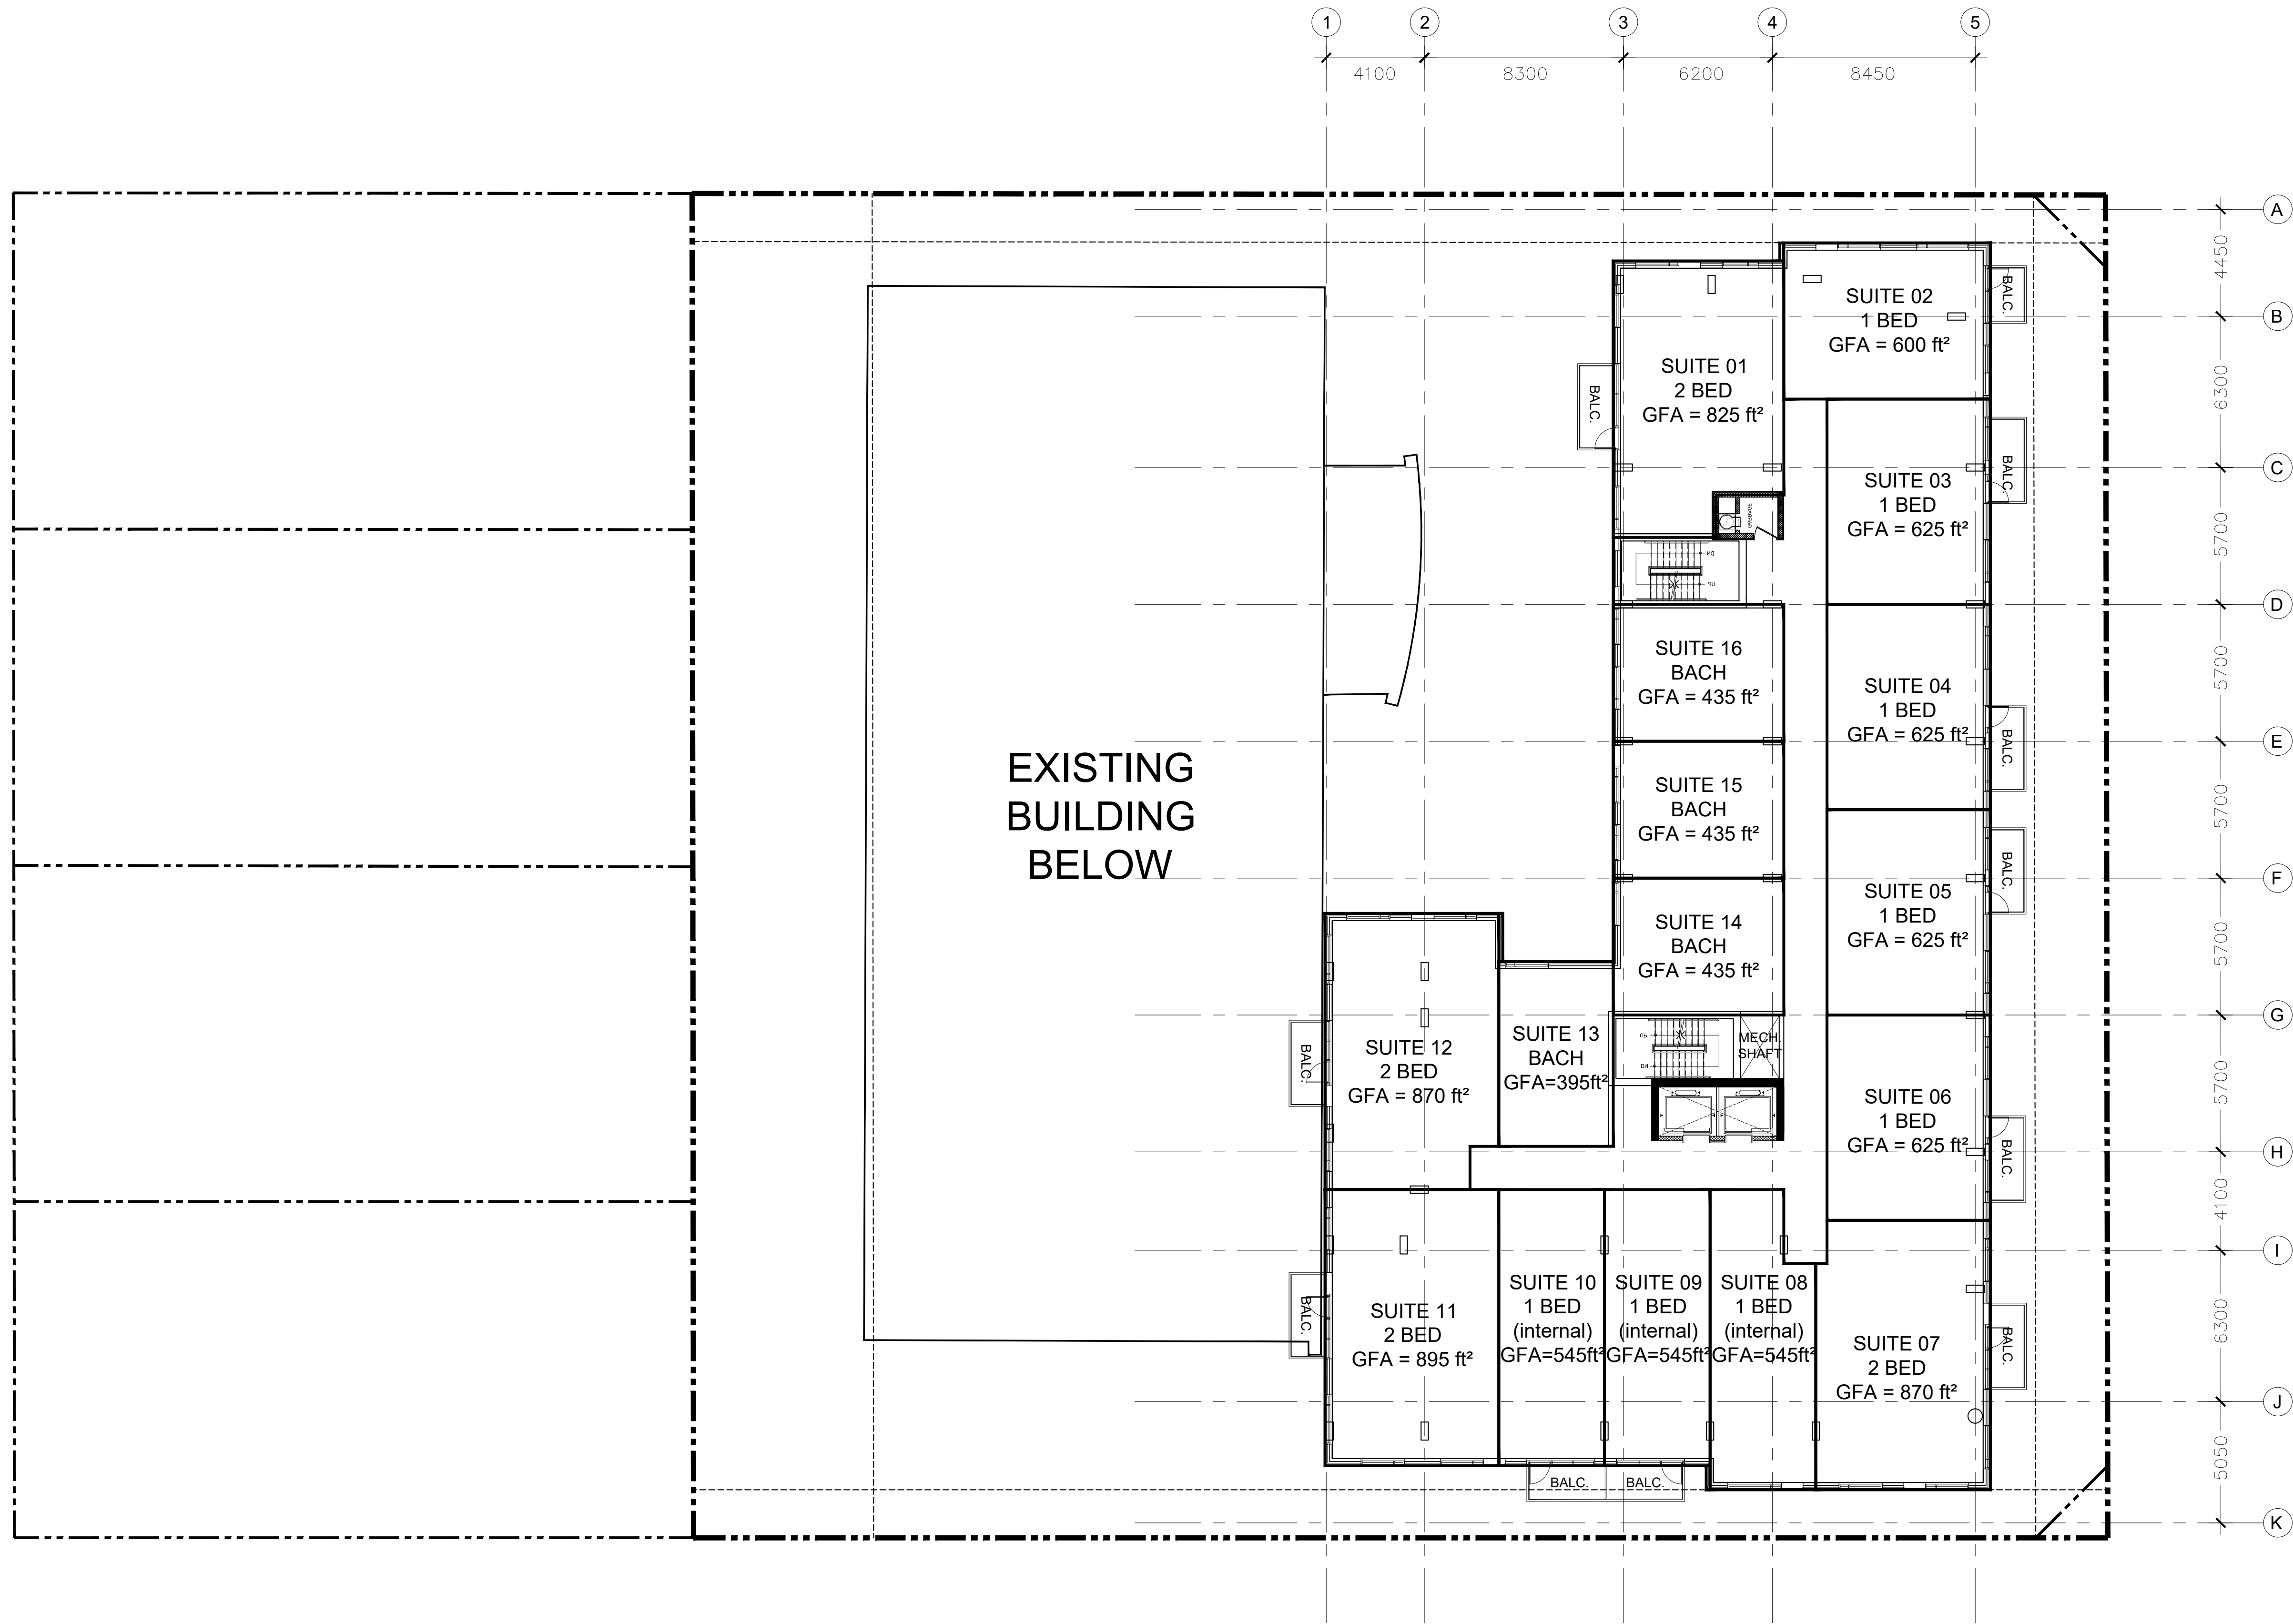

TYPICAL LEVELS
GFA = 11,550 ft²

NOTE:

ALL EXISTING SITE INFORMATION AS PER SITE SURVEY PLAN DATED NOVEMBER 2ND, 2020 AND PREPARED BY ANNIS, O'SULLIVAN, VOLLEBEKK LTD.

PROJECT TEAM

ARCHITECT

HOBIN ARCHITECTURE
David Anderson
danderson@hobinarc.com
613.238.7200 x122
Patrick Bisson
pbisson@hobinarc.com
613.238.7200 x128

OWNERSHIP

IRONWOOD FUND LIMITED PARTNERSHIP
Kenneth Jennings
kjennings@jenningsdevelopments.com
613-668-3459

PLANNING

FOTENN PLANNING + DESIGN
Ghada Zaki
zak@fotenn.com
613.730.5709 ext. 226
Blion Casagrande
casagrande@fotenn.com
613.730.5709 ext. 235

CIVIL

NOVATECH
François Thauvette
fthauvette@novatech-eng.com
613.254.9643 Ext: 219

LANDSCAPE ARCHITECT

RUHLAND & ASSOCIATES
Marietta Ruhlend
mruhlend@rula.ca
613.224.4744 x.222

TRANSPORTATION

CGH TRANSPORTATION
Andrew Harle
andrew.harle@cgghtransportation.com
343-999-9117

ENVIRONMENTAL

GRADIENT WIND
Justin Ferraro
justin.ferraro@gradientwind.com
Vincent Ferraro
vincent.ferraro@gradientwind.com
613.836.0934 x112

GEO TECHNICAL

PATERSONGROUP
Faisal Abou-Seido
FAbou-Seido@patersongroup.ca
(613) 226-7381 Ext. 210
David Gilbert
dgilbert@patersongroup.ca
(613) 226-7381 Ext. 205

2	20211110	REZONING/SPA RESUBMISSION#1
1	20210528	ISSUED FOR REZONING & SPA

no. date revision

It is the responsibility of the appropriate contractor to check and verify all dimensions on site and report all errors and/or omissions to the architect.

All contractors must comply with all pertinent codes and by-laws.

Do not scale drawings.

This drawing may not be used for construction until signed.

Copyright reserved.

Hobin Architecture
Incorporated


63 Parnilla Street
Ottawa, Ontario
Canada K1S 3K7

T: 613-238-7200

F: 613-235-2005

E: email@hobinarc.com

hobinarc.com

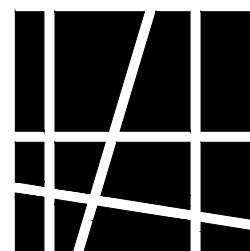


HOBIN
ARCHITECTURE

PROJECT/LOCATION:

18 LOUISA STREET

DRAWING TITLE:

FLOOR PLANS
TYPICAL LEVELS 5 TO 8

 

DRAWN BY: DA

DATE: 2021-11-10

SCALE: 1:150

PROJECT: 2023

DRAWING NO.: A2.05



REVISION NO.: 1

DWG #18564



PROJECT TEAM

ARCHITECT
HOBIN ARCHITECTURE
David Anderson
danderson@hobinarc.com
613.238.7200 x122
Patrick Bisson
pbisson@hobinarc.com
613.238.7200 x128

OWNERSHIP
IRONWOOD FUND LIMITED PARTNERSHIP
Kenneth Jennings
kjennings@jenningsdevelopments.com
613-668-3459

PLANING
FOTENN PLANNING + DESIGN
Ghada Zaki
zaki@fotenn.com
613.730.5709 ext. 226
Brian Casagrande
casagrande@fotenn.com
613-730-5709 ext. 235

CIVIL
NOVATECH
Francois Thauvette
f.thauvette@novatech-eng.com
613.254.9643 Ext: 219

LANDSCAPE ARCHITECT
RUHLAND & ASSOCIATES
 Marietta Ruhland
 mruhlant@rala.ca
 613 224-4744 x 222

TRANSPORTATION
CGH TRANSPORTATION
Andrew Harte
andrew.harte@cghtransportation.com
343-999-9117

ENVIRONMENTAL
GRADIENT WIND
Justin Ferraro
justin.ferraro@gradientwind.com
Vincent Ferraro
vincent.ferraro@gradientwind.com
613 836 0934 x112

GEOTHECHNICAL
PATERSONGROUP
Faisal Abou-Seido
FAbou-Seido@Patersongroup.ca
(613) 226-7381 Ext. 210
David Gilbert
dgilbert@patersongroup.ca
(613) 226-7381 Ext. 205

It is the responsibility of the appropriate contractor to check and verify all dimensions on site and report all errors and/or omissions to the architect.

All contractors must comply with all pertinent codes and by-laws.

Do not scale drawings.

This drawing may not be used for construction until signed.

Copyright reserved.

**Hobin Architecture
Incorporated**
63 Parnilla Street
Ottawa, Ontario
Canada K1S 3K7

T: 613-238-7200
F: 613-235-2005
E: mail@hobinarc.com
hobinarc.com



PROJECT/LOCATION:

18 LOUISA STREET

DRAWING TITLE:

FLOOR PLANS LEVEL 9



DRAWN BY:	DATE:
DA	2021-11-1

SCALE:
1:150

ONTARIO ASSOCIATION
OF
ARCHITECTS
J. MOBIN
LICENCE
3049


PROJECT:	
2023	

DRAWING NO.:

A2.06

REVISION NO.:1

DATE PLOT DWGNAME A2.06 LEVEL 9 A2.01 1 : 150

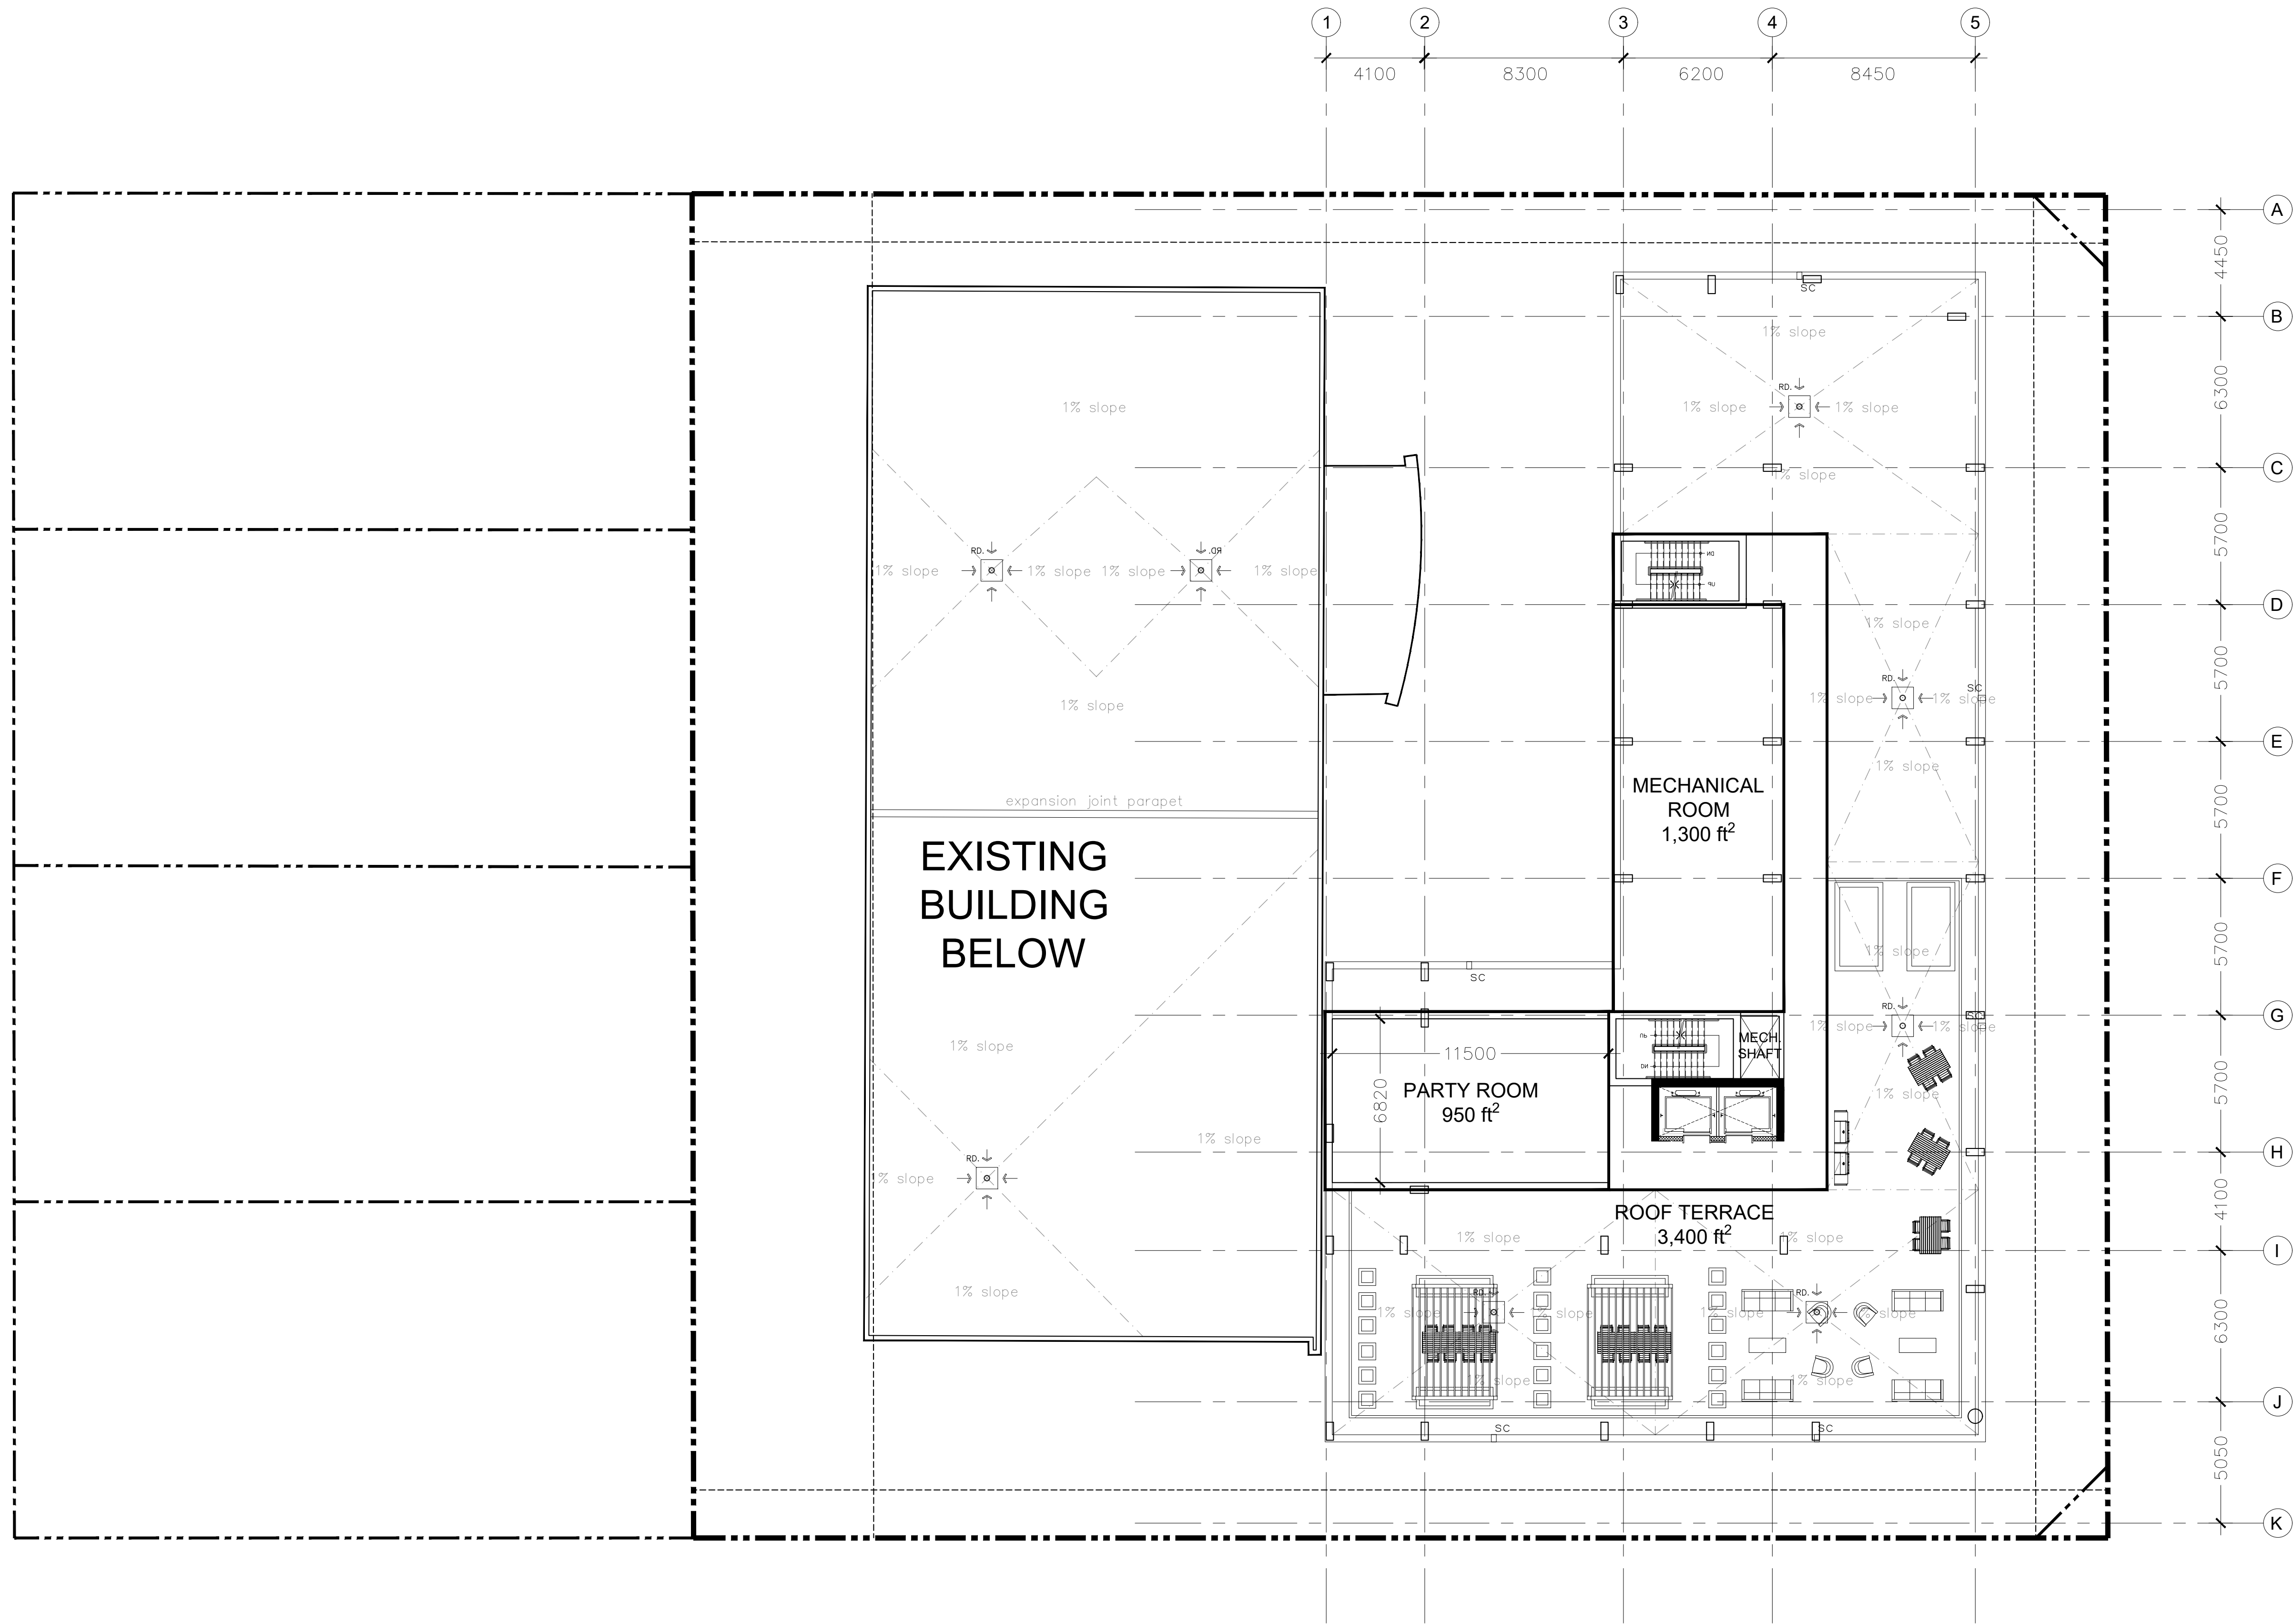

ROOFTOP
GFA = 3,575 ft²

PROJECT TEAM

ARCHITECT
HOBIN ARCHITECTURE
David Anderson
danderson@hobinarc.com
613.238.7200 x122
Patrick Bisson
pbisson@hobinarc.com
613.238.7200 x128

OWNERSHIP
IRONWOOD FUND LIMITED PARTNERSHIP
Kenneth Jennings
kjennings@jenningsdevelopments.com
613-668-3459

PLANNING
FOTENN PLANNING + DESIGN
Ghada Zaki
zak@fotenn.com
613.730.5709 ext. 226
Blion Casagrande
casagrande@fotenn.com
613.730.5709 ext. 235

CIVIL
NOVATECH
François Thauvette
fthauvette@novatech-eng.com
613.254.9643 Ext. 219

LANDSCAPE ARCHITECT
RUHLAND & ASSOCIATES
Marietta Ruhlman
mruhlman@ral.ca
613.224.4744 x.222

TRANSPORTATION
CGH TRANSPORTATION
Andrew Harle
andrew.harle@cgghtransportation.com
343-999-9117

ENVIRONMENTAL
GRADIENT WIND
Justin Ferraro
justin.ferraro@gradientwind.com
Vincent Ferraro
vincent.ferraro@gradientwind.com
613.836.0934 x112

GEOTECHNICAL
PATERSON GROUP
Faisal Abou-Seido
FAbou-Seido@paterongroup.ca
(613) 226-7381 Ext. 210
David Gilbert
dgilbert@paterongroup.ca
(613) 226-7381 Ext. 205

LEGEND

RD ↓
→ [] ← ROOF DRAIN
↑
[] SC SCUPPER

2	20211110	REZONING/SPA RESUBMISSION#1
1	20210528	ISSUED FOR REZONING & SPA

no. date revision

It is the responsibility of the appropriate contractor to check and verify all dimensions on site and report all errors and/or omissions to the architect.

All contractors must comply with all pertinent codes and by-laws.

Do not scale drawings.

This drawing may not be used for construction until signed.


Copyright reserved.

Hobin Architecture Incorporated

63 Parnilla Street
Ottawa, Ontario
Canada K1S 3K7

T: 613-238-7200
F: 613-235-2005
E: mail@hobinarc.com

hobinarc.com

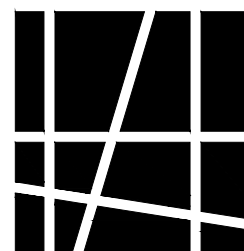

HOBIN
ARCHITECTURE

PROJECT/LOCATION:

18 LOUISA STREET

DRAWING TITLE:

FLOOR PLANS
ROOF PLAN



DRAWN BY: DA

DATE: 2021-11-10

SCALE: 1:150

PROJECT: 2023


DRAWING NO.: A2.07



REVISION NO.: 1

NOTE:

ALL EXISTING SITE INFORMATION AS PER SITE SURVEY PLAN DATED NOVEMBER 2ND, 2020 AND PREPARED BY ANNIS, O'SULLIVAN, VOLLEBEKK LTD.

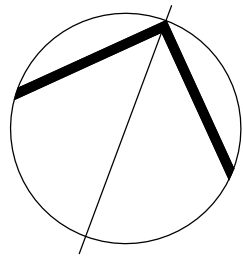

DATE: 2021-11-10
DWG: A2.07

A2.07 ROOF PLAN
A2.01 1:150

DWG #18564