




NO.	REVISION	DATE
1	ISSUED FOR CLIENT REVIEW	MAY 7/2021
2	ISSUED FOR REVIEW	JULY 21/2021
3	ISSUED FOR CLIENT REVIEW	JULY 29/2021
4	ISSUED FOR CO-ORDINATION	JULY 30/2021
5	ISSUED FOR CO-ORDINATION	SEPT 08/21
6	ISSUED FOR CO-ORDINATION	SEPT 16/21
7	ISSUED FOR REVIEW	OCT 4/21
8	ISSUED FOR COORDINATION	NOV 22/21

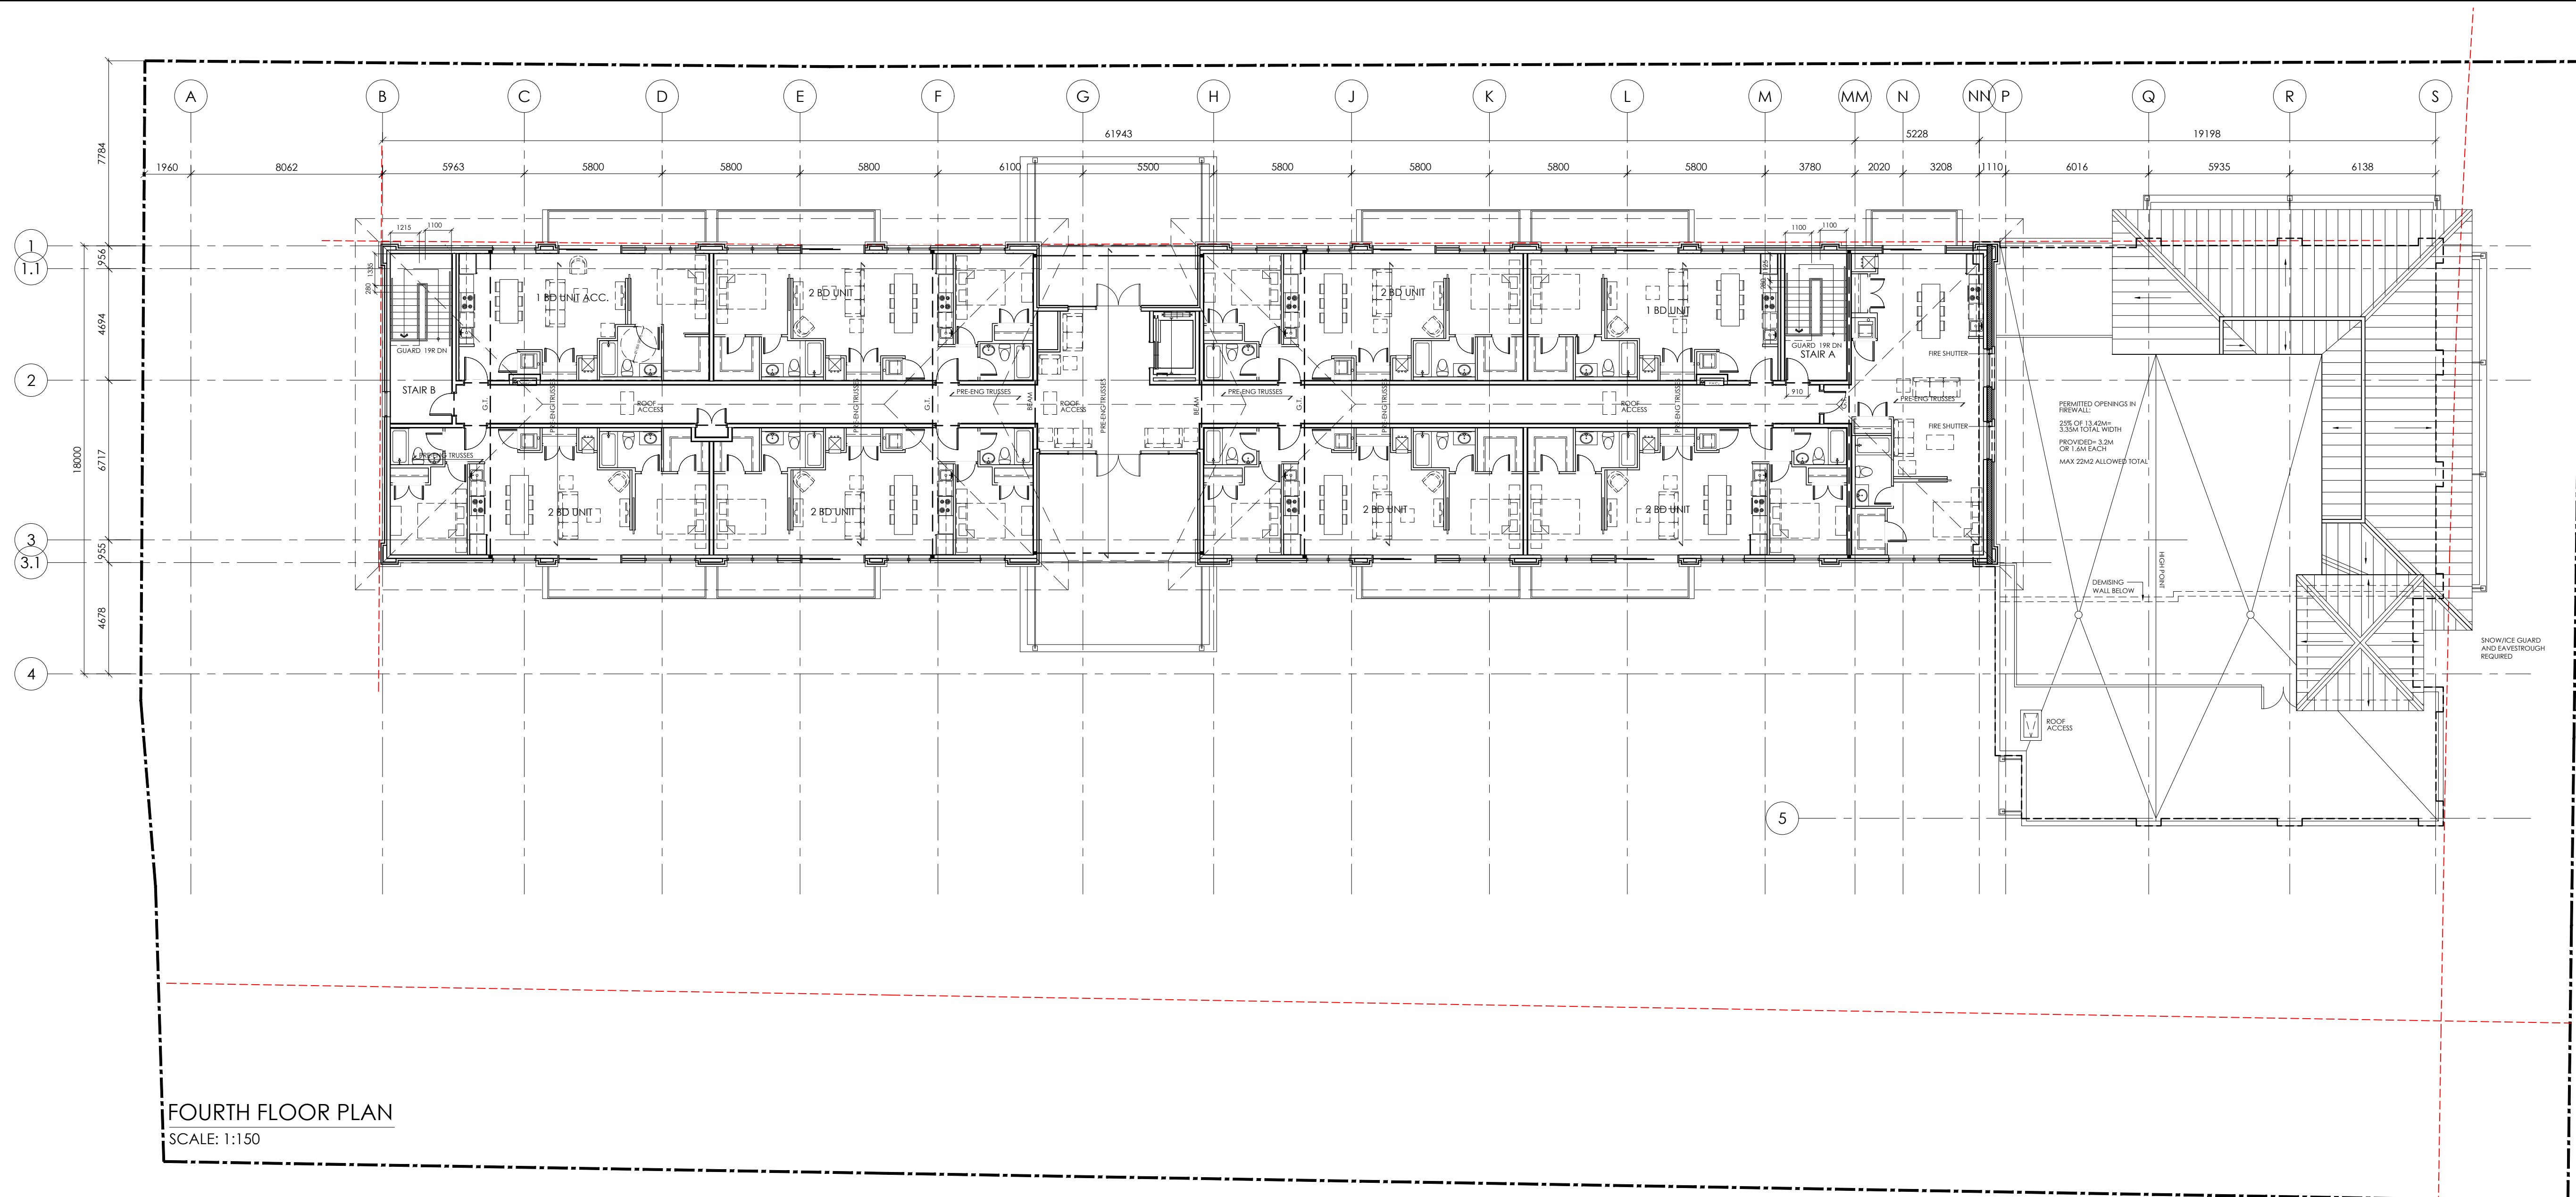

FOURTH FLOOR PLAN
SCALE: 1:150

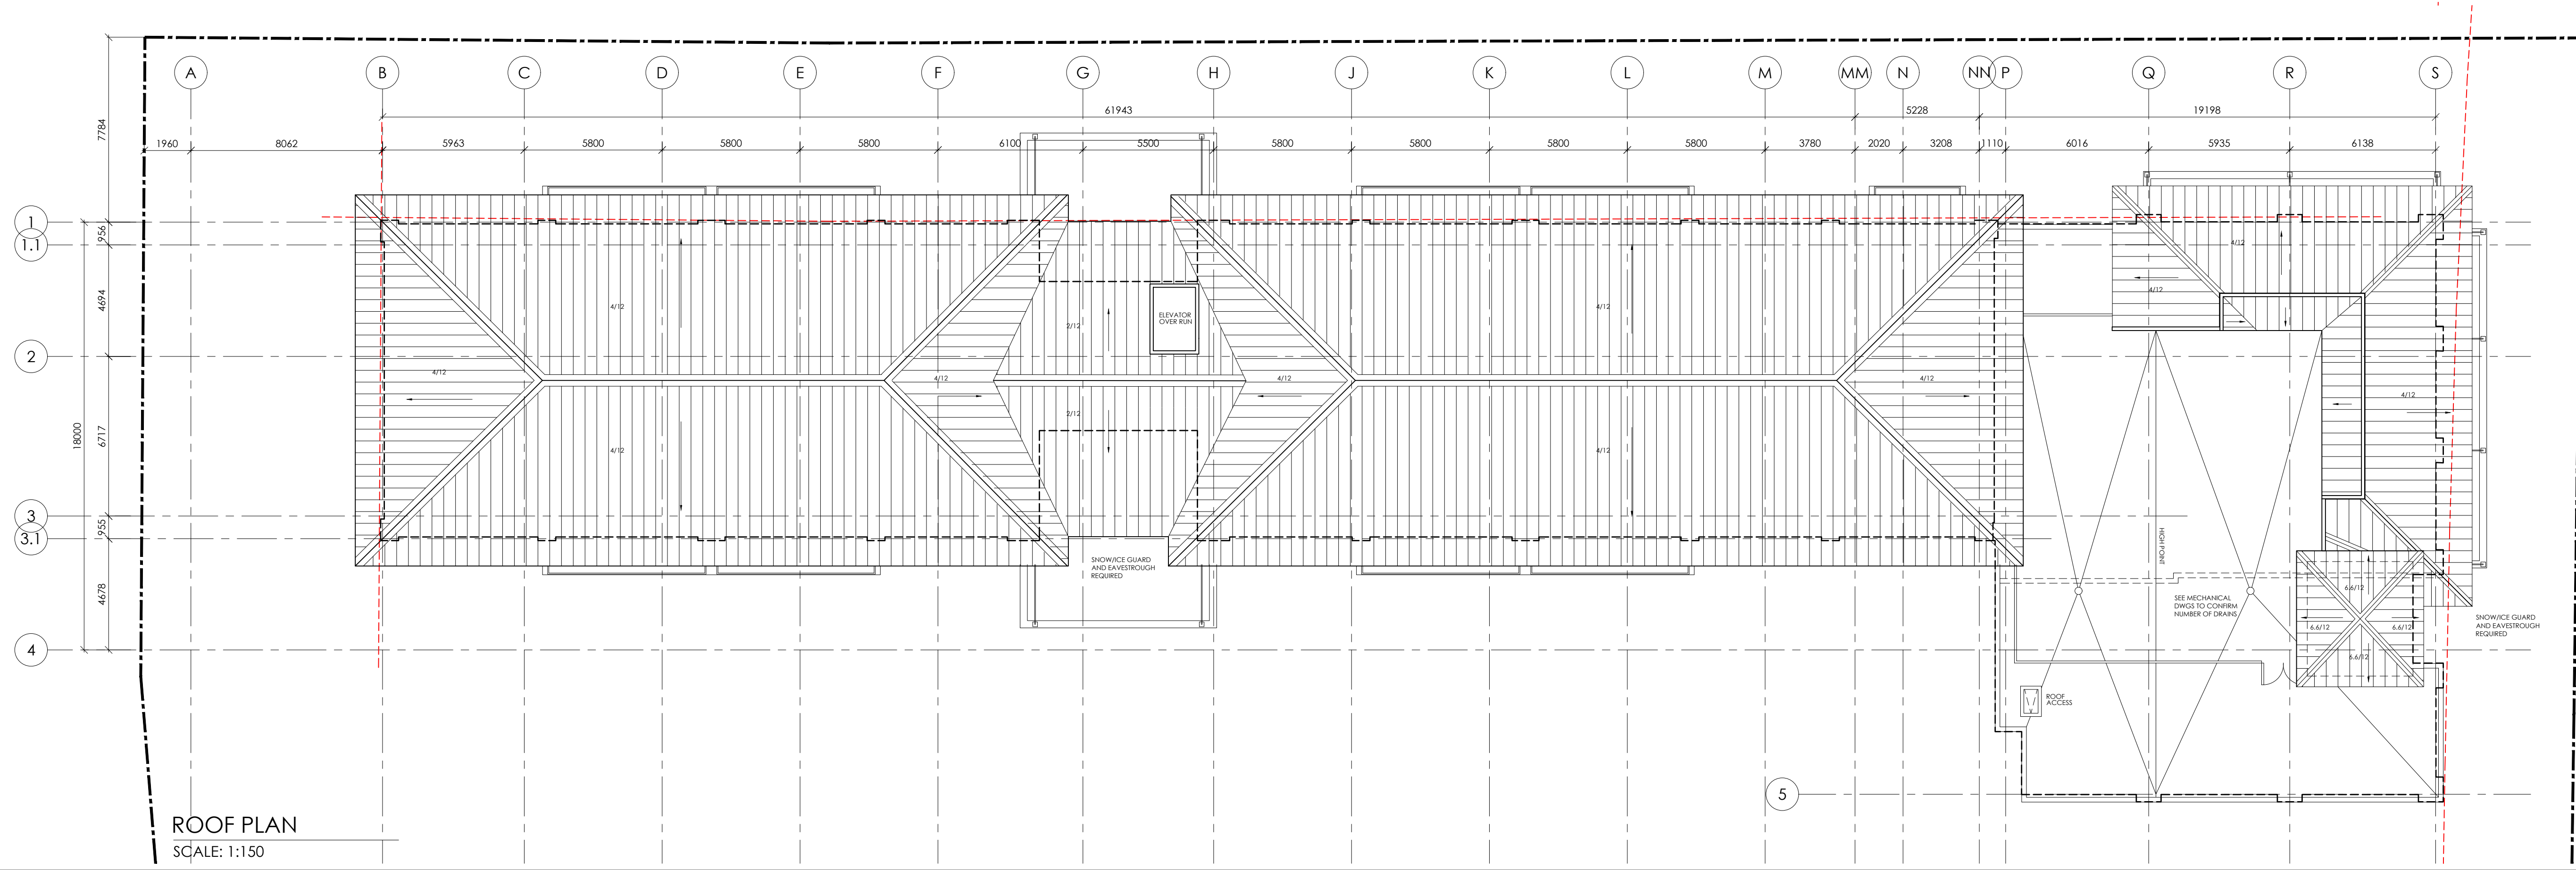

ROOF PLAN
SCALE: 1:150

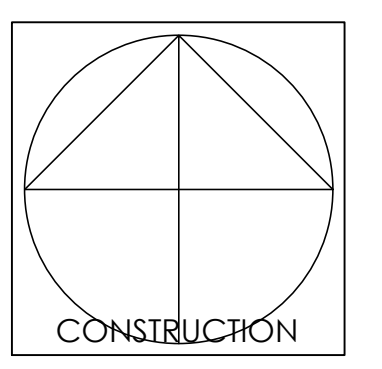

Vandenberg & Wildeboer
A R C H I T E C T S

www.vandenbergandwildeboer.com Telephone: 612.387.0144 Fax: 612.371.8822
1786 OLD STONE LIDGE • 140 FRANKLIN AVENUE • ST. LOUIS, MISSOURI 63103

PROJECT TITLE
THE STATION
1518-1524-1526 STITTSVILLE MAIN STREET

DRAWING TITLE
FOURTH FLOOR AND ROOF LAYOUT

DESIGNED BY: MW
DRAWN BY: SC
START DATE: JULY 2020
SCALE: AS SHOWN
PROJECT NO. 1932

DRAWING NO. **A102**