

PLANT LIST-AMENITY AREA								
KEY KEY	QTY.	BOTANICAL NAME	COMMON NAME	CAL/HT.	ROOT			
MEDIUM DECIDUOUS TREES 7.5m TO 15m MATURE HEIGHT								
AR CS	3	ACER RUBRUM 'AUTUMN SPIRE' CATALPA SPECIOSA	AUTUMN SPIRE MAPLE NORTHERN CATALPA	60 60	B&B B&B			
CC GB	2 5 14	CORYLUS COLURNA GINKGO BILOBA 'AUTUMN GOLD'	TURKISH HAZEL AUTUMN GOLD GINKGO	60 60	B&B B&B			
DECIDUOUS SHRUBS								
Ac Cs	6 38	amelanchier canadensis Cornus sericea 'farrow'	SERVICEBERRY (TREE FORM) ARCTIC FIRE DOGWOOD	125cm HT. 3 GAL.	PT. PT.			
	44							
GRAS ca	11	CALAMAGROSTIS X ACUTIFLORA 'KARL FOERSTER'	KARL FOERSTER REED GRASS	2 GAL.	PT.			
SS	$\frac{29}{40}$	SCHIZACHYRIUM SCOPARIUM	LITTLE BLUESTEM	2 GAL.	PT.			

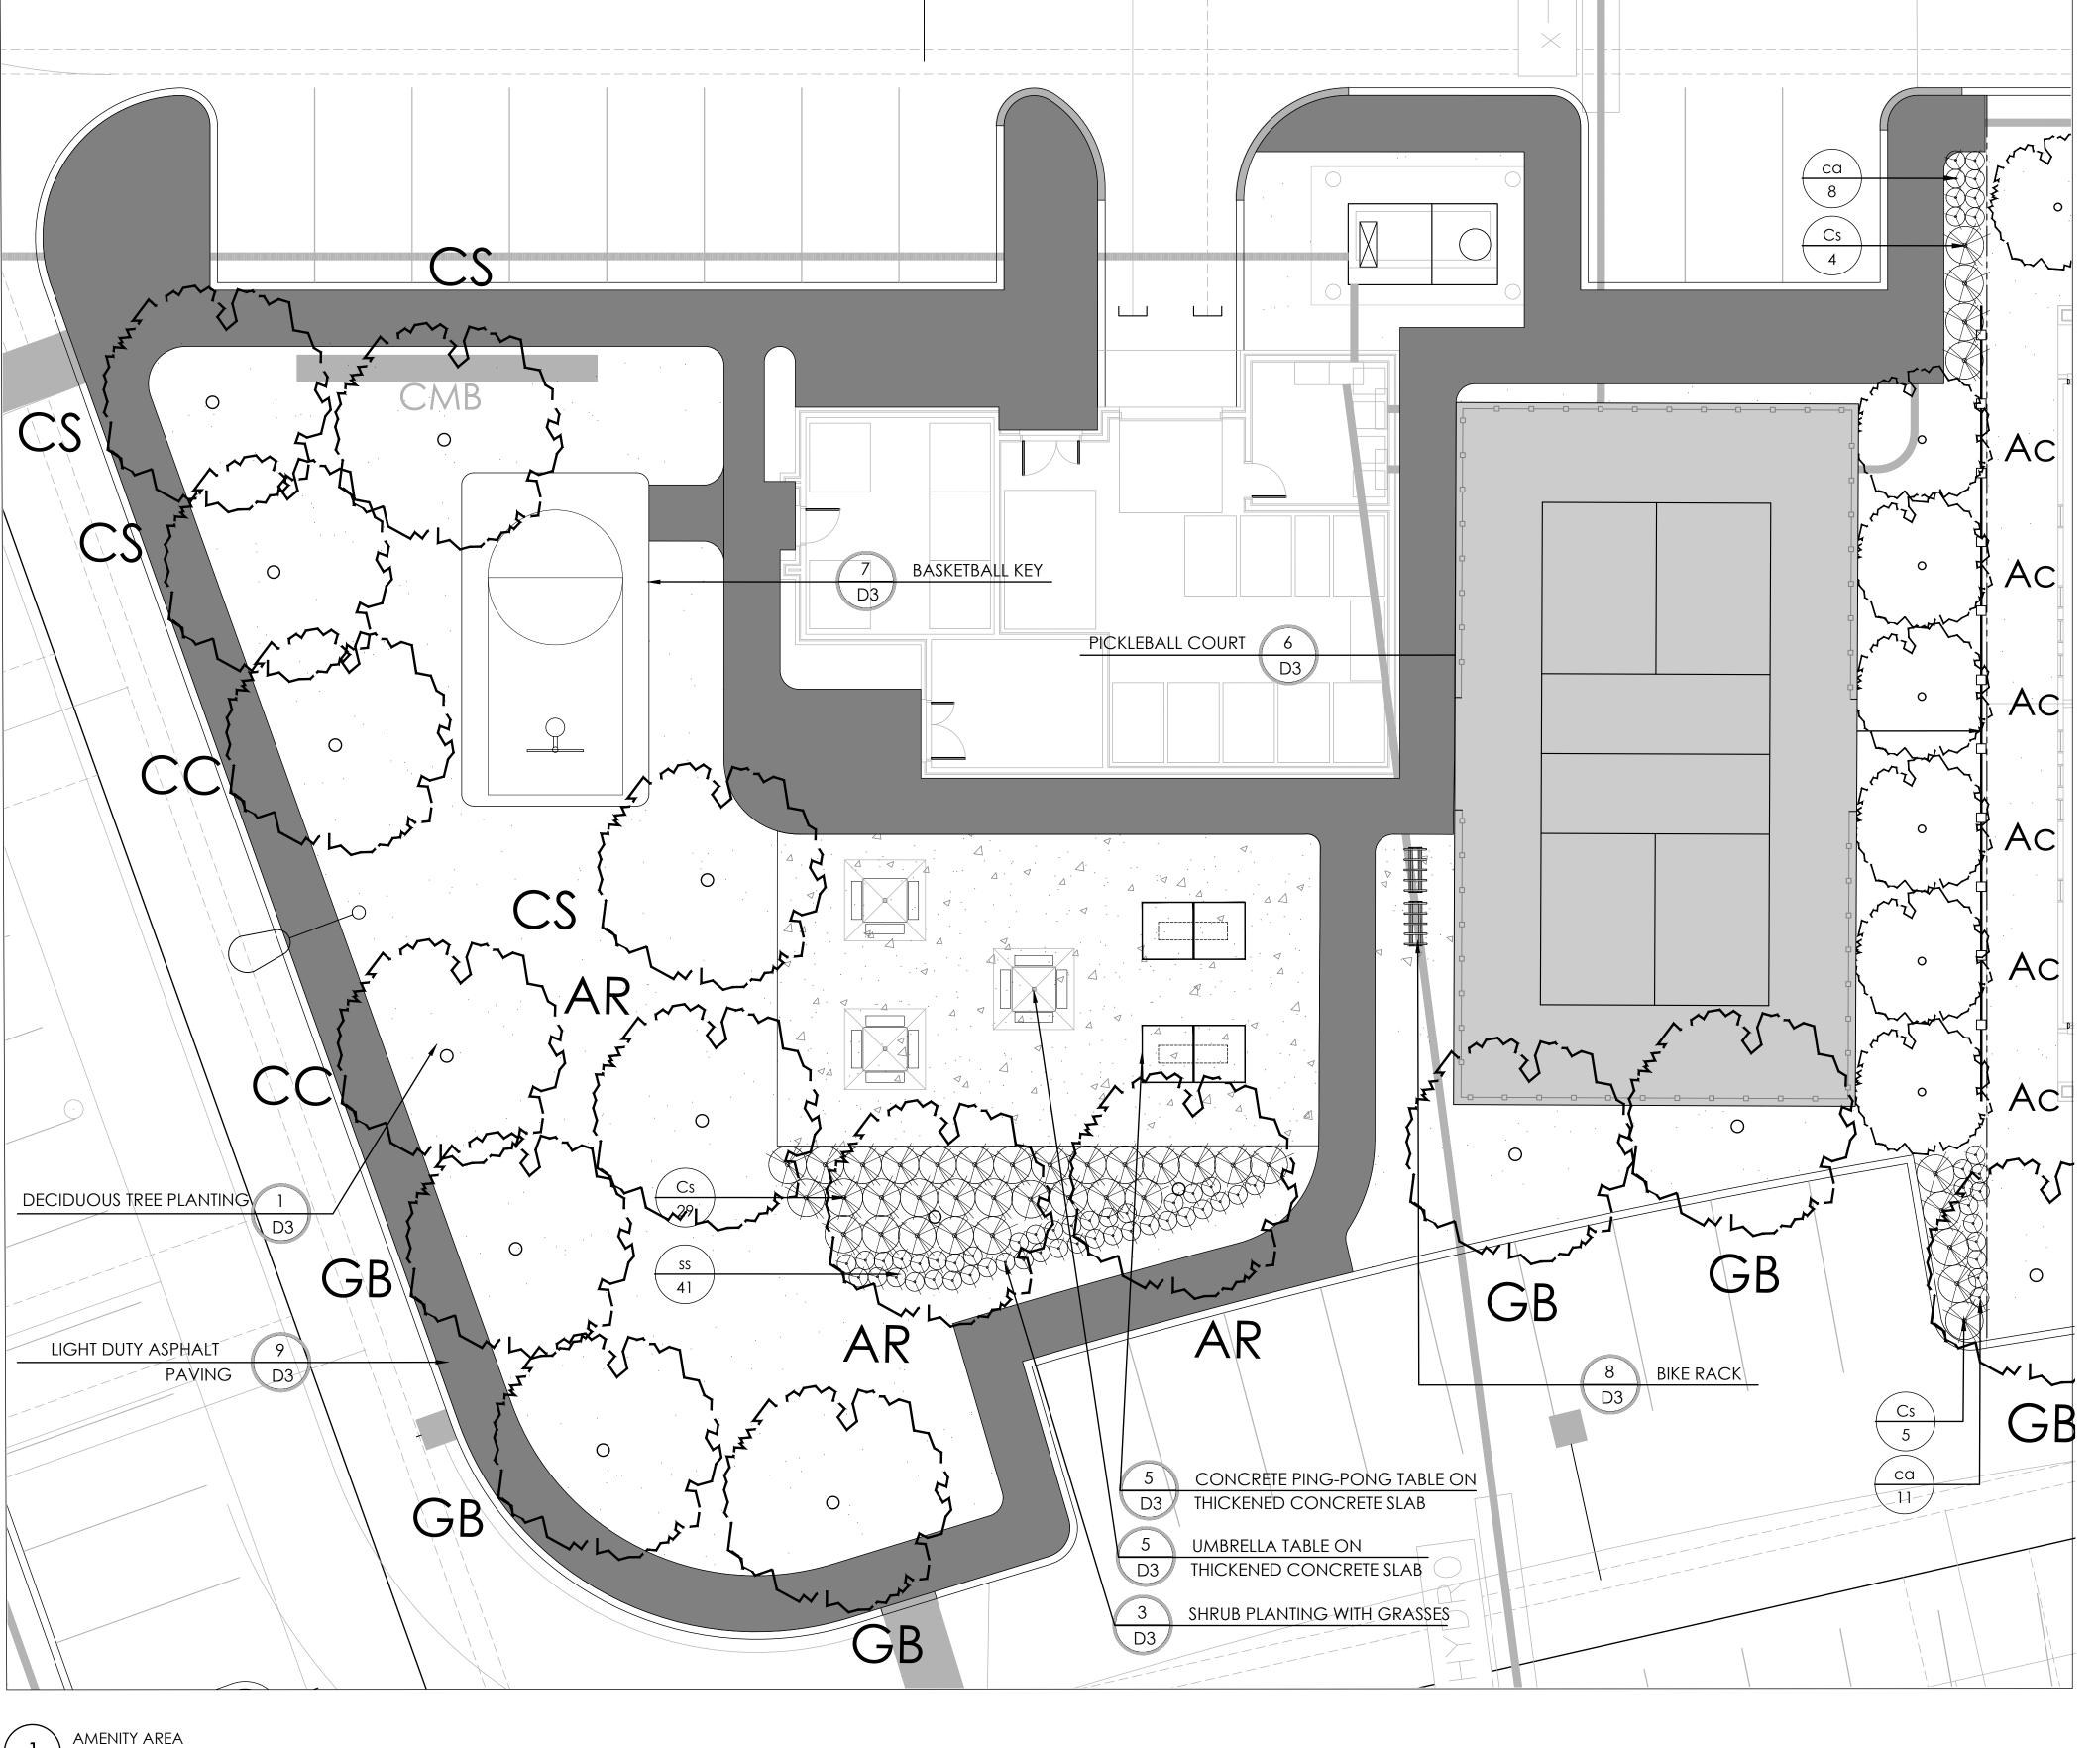


Contractor shall check all dimensions on the work and report any discrepancy to the Landscape Architect before proceeding. All drawings and specifications are the property of the Landscape Architect and must be returned at the completion of the work. This drawing is not to be used for construction until signed by the Landscape Architect.

FUTURE RANDKLUFT TERRAGE

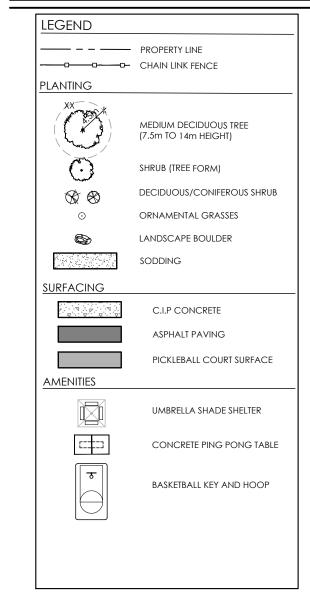

9	Re-Issued for 4th Submission	Dec. 2/21
8	Issued for 4th Submission	Nov. 12/21
7	Re-Issued for 3rd Submission	Sept. 16/21
6	Issued for 3rd Submission	July 16/21
5	Issued for 2nd Submission	Apr. 23/21
4	Re-Issued for 1st Submission with Cross Sections	Jan. 27/21
3	Issued for 1st Submission	Dec. 14/20
2	Issued for Client Review	Nov. 20/20
1	Issued for Client Review	Aug. 12/20
No.	Description	Date

City Approval Stamp

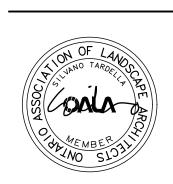



1285 WELLINGTON STREET WEST, OTTAWA, ON K1Y 3A8 CANADA T 613.237.2345 F 613.237.6423 NAKDESIGNSTRATEGIES.COM
Project

TRAILSEDGE RENTAL BLOCKS 193 & 194 SITE PLAN OTTAWA, ON

DETAILS

Date NOV 2021 Scale 1:100 Drawn Is Checked jh

Job No. 20-135

D2