


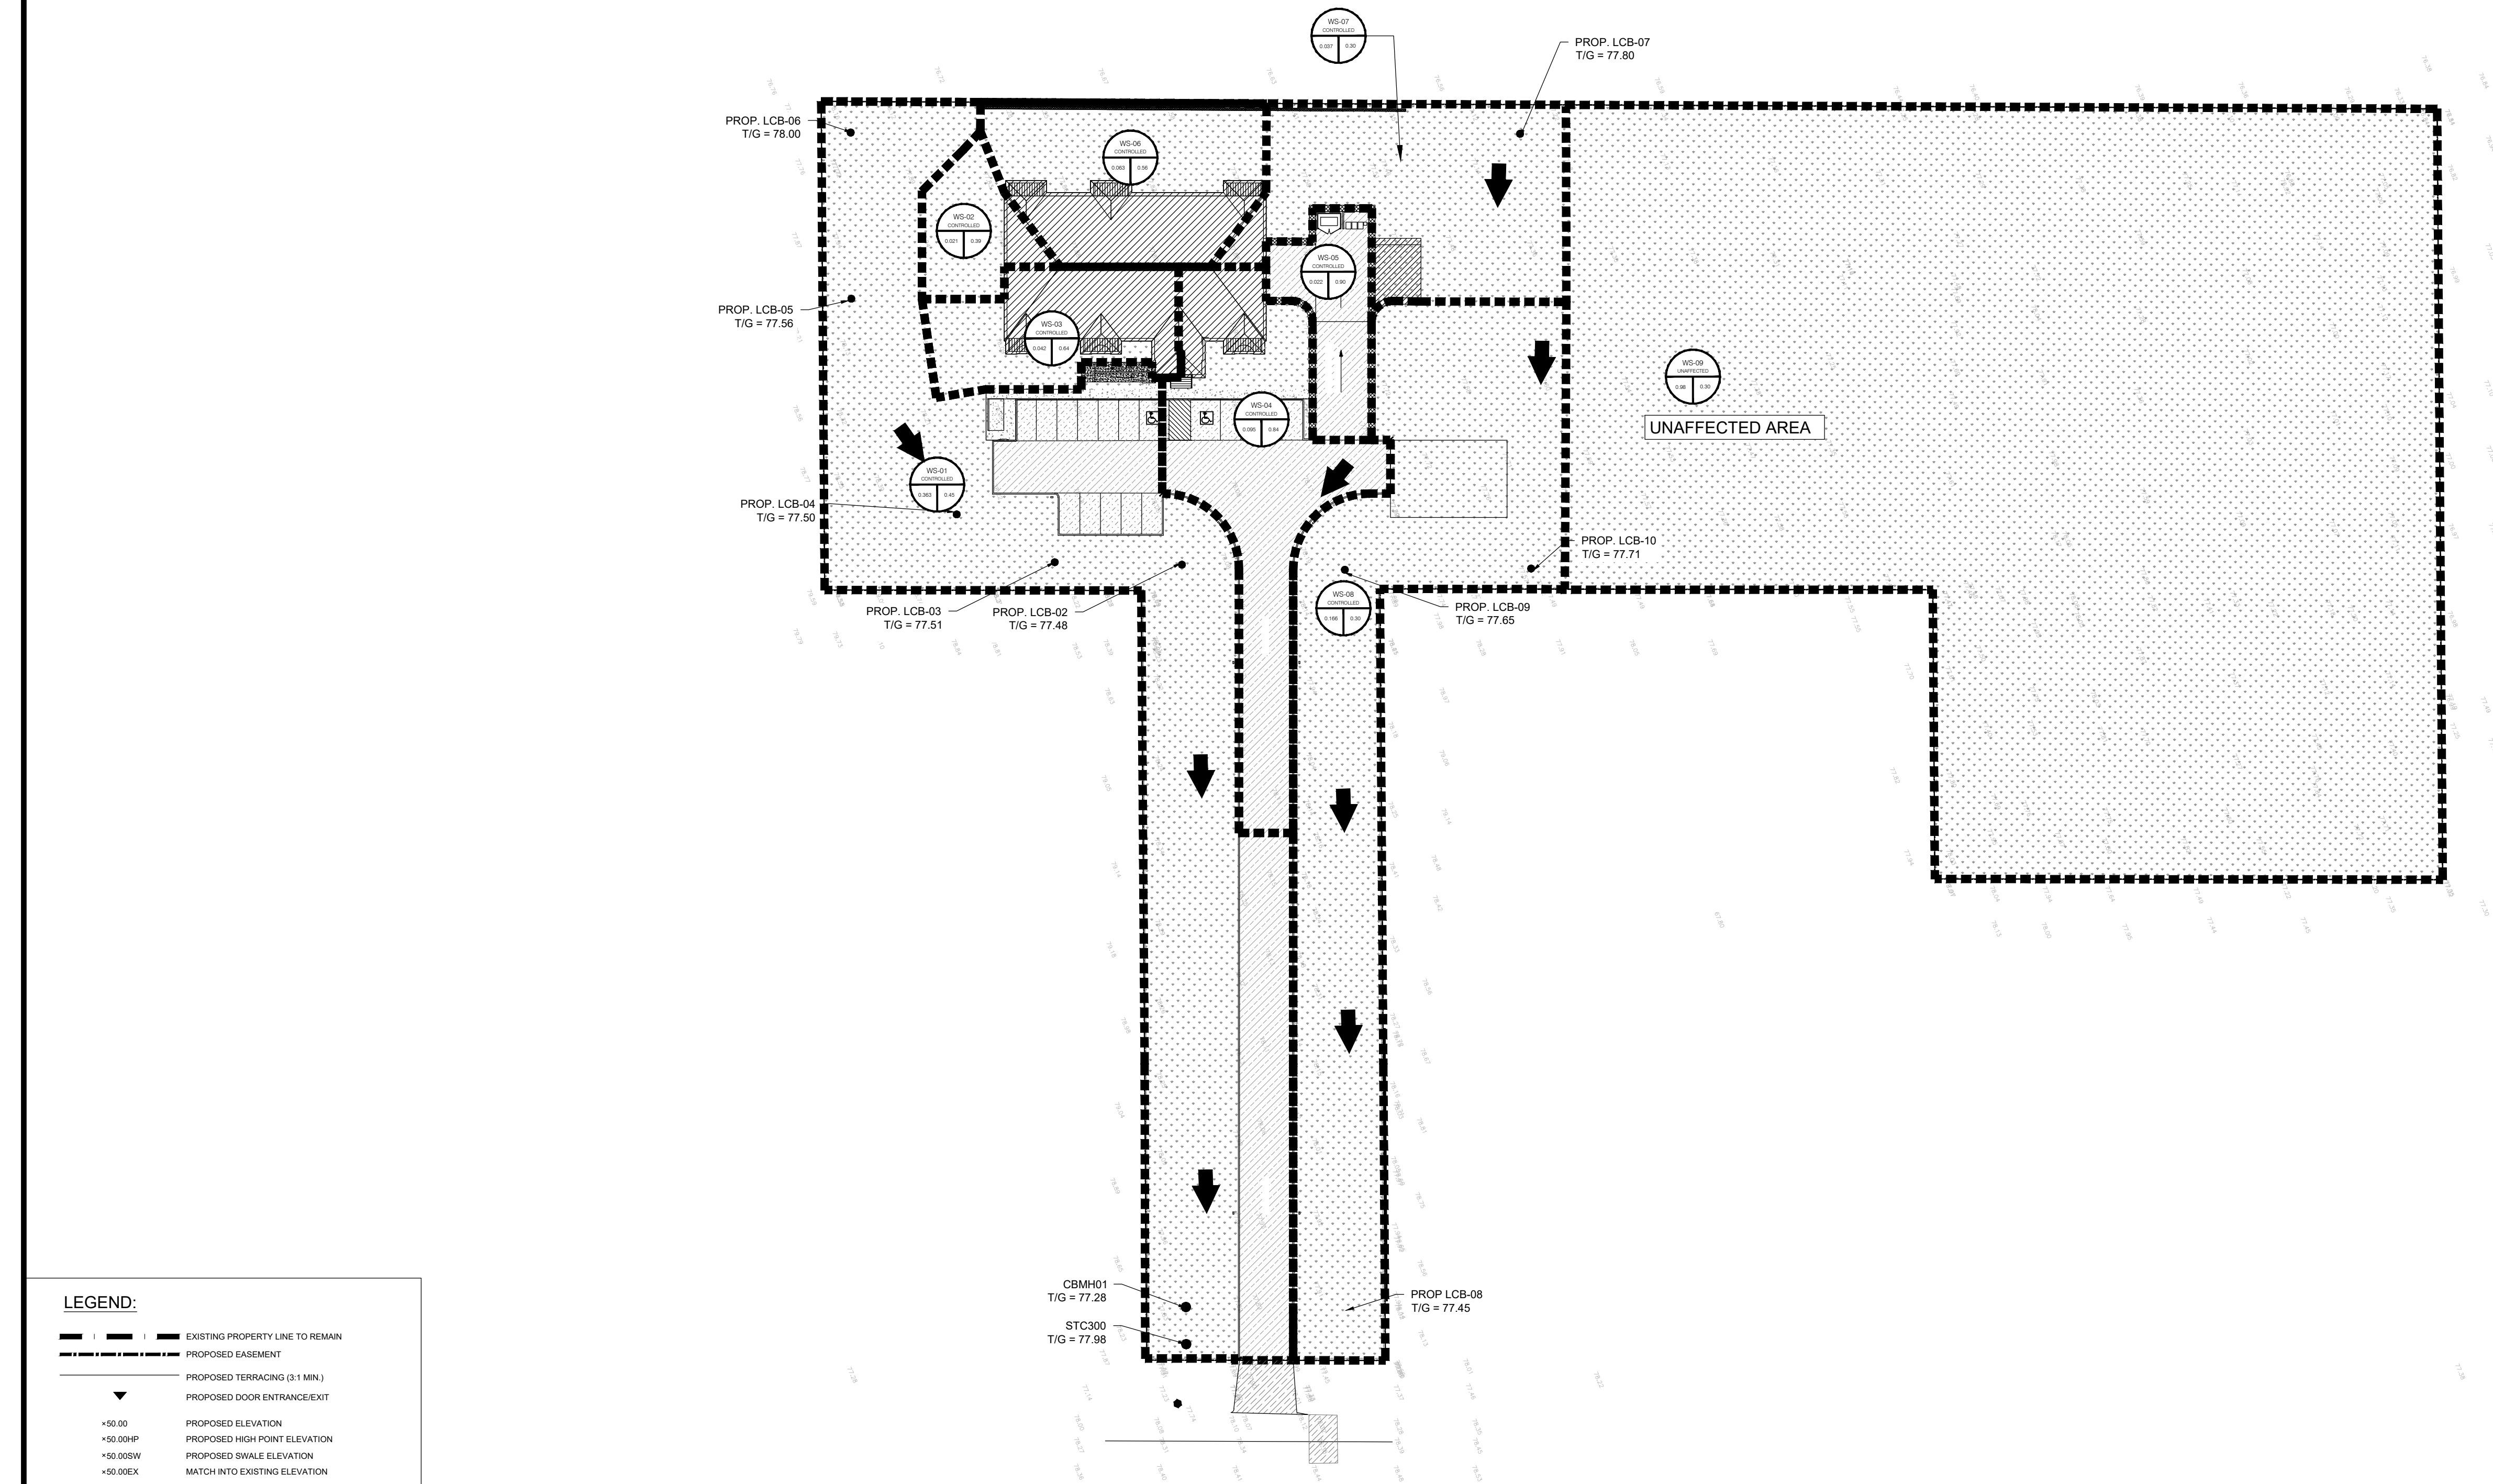

COPYRIGHT RESERVED
THE CONTRACTOR SHALL VERIFY AND BE RESPONSIBLE OF ALL
DIMENSIONS. DO NOT SCALE THE DRAWING. ANY ERRORS OR
OMISSIONS SHALL BE REPORTED TO BLANCHARD LETENDRE
ENGINEERING LTD. WITHOUT DELAY. THE COPYRIGHTS TO ALL DESIGNS
AND DRAWINGS ARE THE PROPERTY OF BLANCHARD LETENDRE
ENGINEERING LTD. REPRODUCTION OR USE FOR ANY PURPOSE OTHER
THAN THAT AUTHORIZED BY BLANCHARD LETENDRE ENGINEERING LTD.
IS STRICTLY PROHIBITED.

ENGINEERING STAMP



#5		
#7		
#6		
#5		
#4		
#3	ISSUED FOR CITY COMMENTS 8	29 / 11 / 2021
#2	ISSUED FOR CITY COMMENTS 7	24 / 08 / 2020
#1	ISSUED FOR CITY COMMENTS 6	26 / 03 / 2020
NO.	REVISION	DATE (DDMMYYYY)

BLANCHARD LETENDRE
ENGINEERING

767 Notre Dame, Local 42, Embury, Ontario, K0A 3M1
(613) 693-0700
blengr@eng.ca

CLIENT:

BERGERON CONSTRUCTION
172 ST. THOMAS ROAD
VARS, ON, K0A 3H0

PROJECT:

12 UNIT APARTMENT BUILDING
5574 ROCKDALE ROAD
VARS, ON

DRAWING:

**POST DEVELOPMENT STORM
DRAINAGE PLAN**

PAPER FORMAT:	24x36	PAGE: C401
DRAWN BY:	BF + GB	
CHECKED BY:	GB	
DATE:	11-2021	
SCALE:	1:500	
PROJECT NUMBER:	19-276	