

SHRUB BED PLANTING WITH GRASSES 3


3 0


_ _ _ (_ _ _

COULOIR ROAD PLANTING - EAST

This drawing is not to be used for construction until signed by the Landscape Architect. FUTURE RANDKLUFT TERRAGE


Contractor shall check all dimensions on the work and report any discrepancy to the Landscape Architect before proceeding. All drawings and specifications are the property of the Landscape Architect and must be returned at the completion of the work.

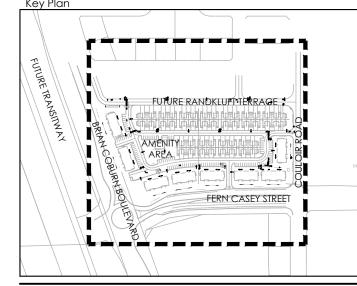

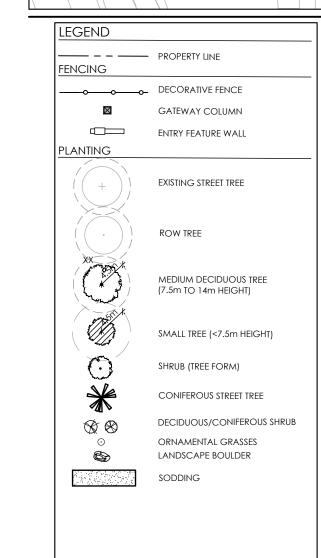

9 Re-Issued for 4th Submission Dec. 2/21 8 Issued for 4th Submission Nov. 12/21 7 Re-Issued for 3rd Submission Sept. 16/21 6 Issued for 3rd Submission July 16/21 5 Issued for 2nd Submission Apr. 23/21 4 Re-Issued for 1st Submission with Cross Sections Jan. 27/21 3 Issued for 1st Submission Dec. 14/20 2 Issued for Client Review Nov. 20/20 1 Issued for Client Review Aug. 12/20 No. Description Date Revision

City Approval Stamp

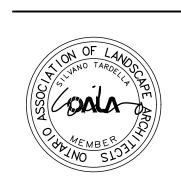



1285 WELLINGTON STREET WEST, OTTAWA, ON K1Y 3A8 CANADA T 613.237.2345 F 613.237.6423 NAKDESIGNSTRATEGIES.COM
Project

TRAILSEDGE RENTAL BLOCKS 193 & 194 SITE PLAN OTTAWA, ON

DETAILS

Date NOV 2021

APPROVED By Geraldine Wildman at 12:56 pm, Dec 06, 2021

PLANT LIST KEY QTY. BOTANICAL NAME

CORNUS SERICEA 'KELSEYI' CORNUS SERICEA 'FARROW'

PHYSOCARPUS OPULIFOLIUS 'DART'S GOLD'

JUNIPERUS HORIZONTALIS 'PRINCE OF WALES'

CALAMAGROSTIS X ACUTIFLORA 'KARL FOERSTER'

HYLOTELEPHIUM TELEPHIUM 'AUTUMN JOY'

SPIRAEA JAPONICA 'MAGIC CARPET'

PINUS ARISTATA 'FORMAL FORM'


SCHIZACHYRIUM SCOPARIUM

DECIDUOUS SHRUBS


Ck 101

STREET 23 GATEWAY PLANTING

GERALDINE WILDMAN A/MANAGER, DEVELOPMENT REVIEW EAST BRANCH PLANNING, INFRASTRUCTURE & ECONOMIC DEVELOPMENT DEPARTMENT, CITY OF OTTAWA

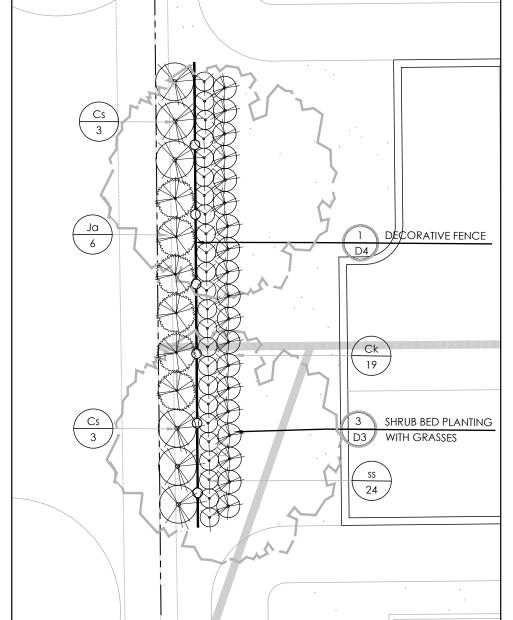


BRIAN COBURN PLANTING - EAST

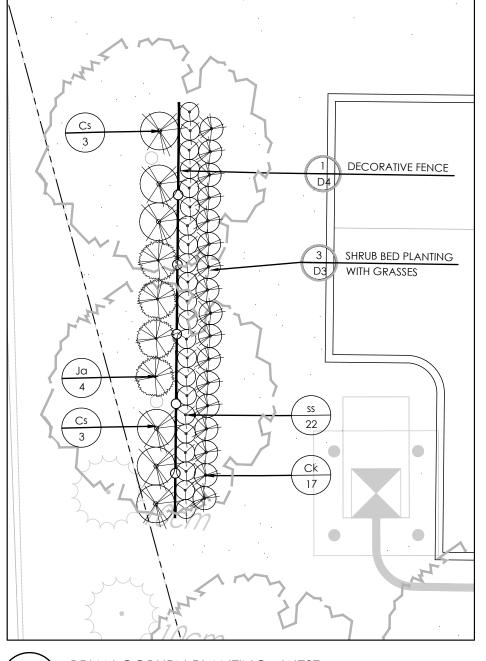

SHRUB BED PLANTING 3
WITH GRASSES D3

COULOIR ROAD PLANTING - WEST

BRIAN COBURN PLANTING - WEST 1:100

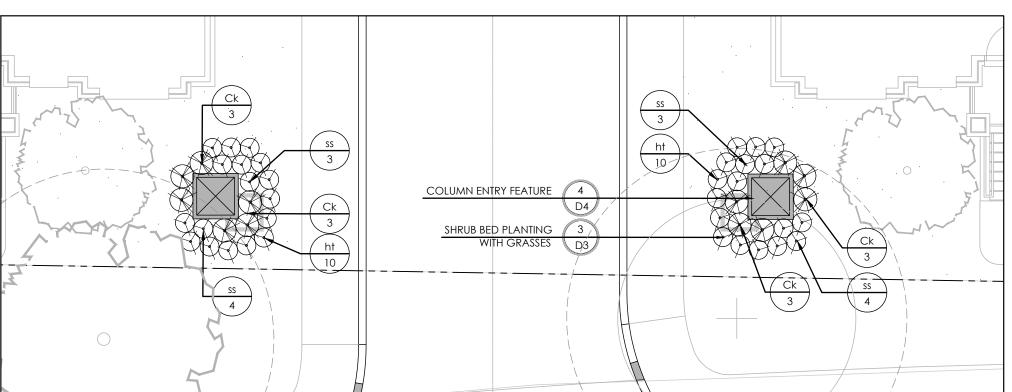

FERN CASEY STREET GATEWAY PLANTING

1:100

COMMON NAME	CAL/HT. (mm)	ROOT	
KELSEYI DOGWOOD ARCTIC FIRE DOGWOOD DART'S GOLD NINEBARK MAGIC CARPET SPIREA	3 GAL. 3 GAL. 3 GAL. 3 GAL.	PT. PT. PT. PT.	
PRINCE OF WALES JUNIPER BRISTILECONE PINE SP.		PT. PT.	
KARL FOERSTER REED GRASS LITTLE BLUESTEM GRASS AUTUMN JOY STONECROP	2 GAL.	PT. PT. PT.	

Scale 1:100 Drawn Is Checked jh Job No. 20-135