




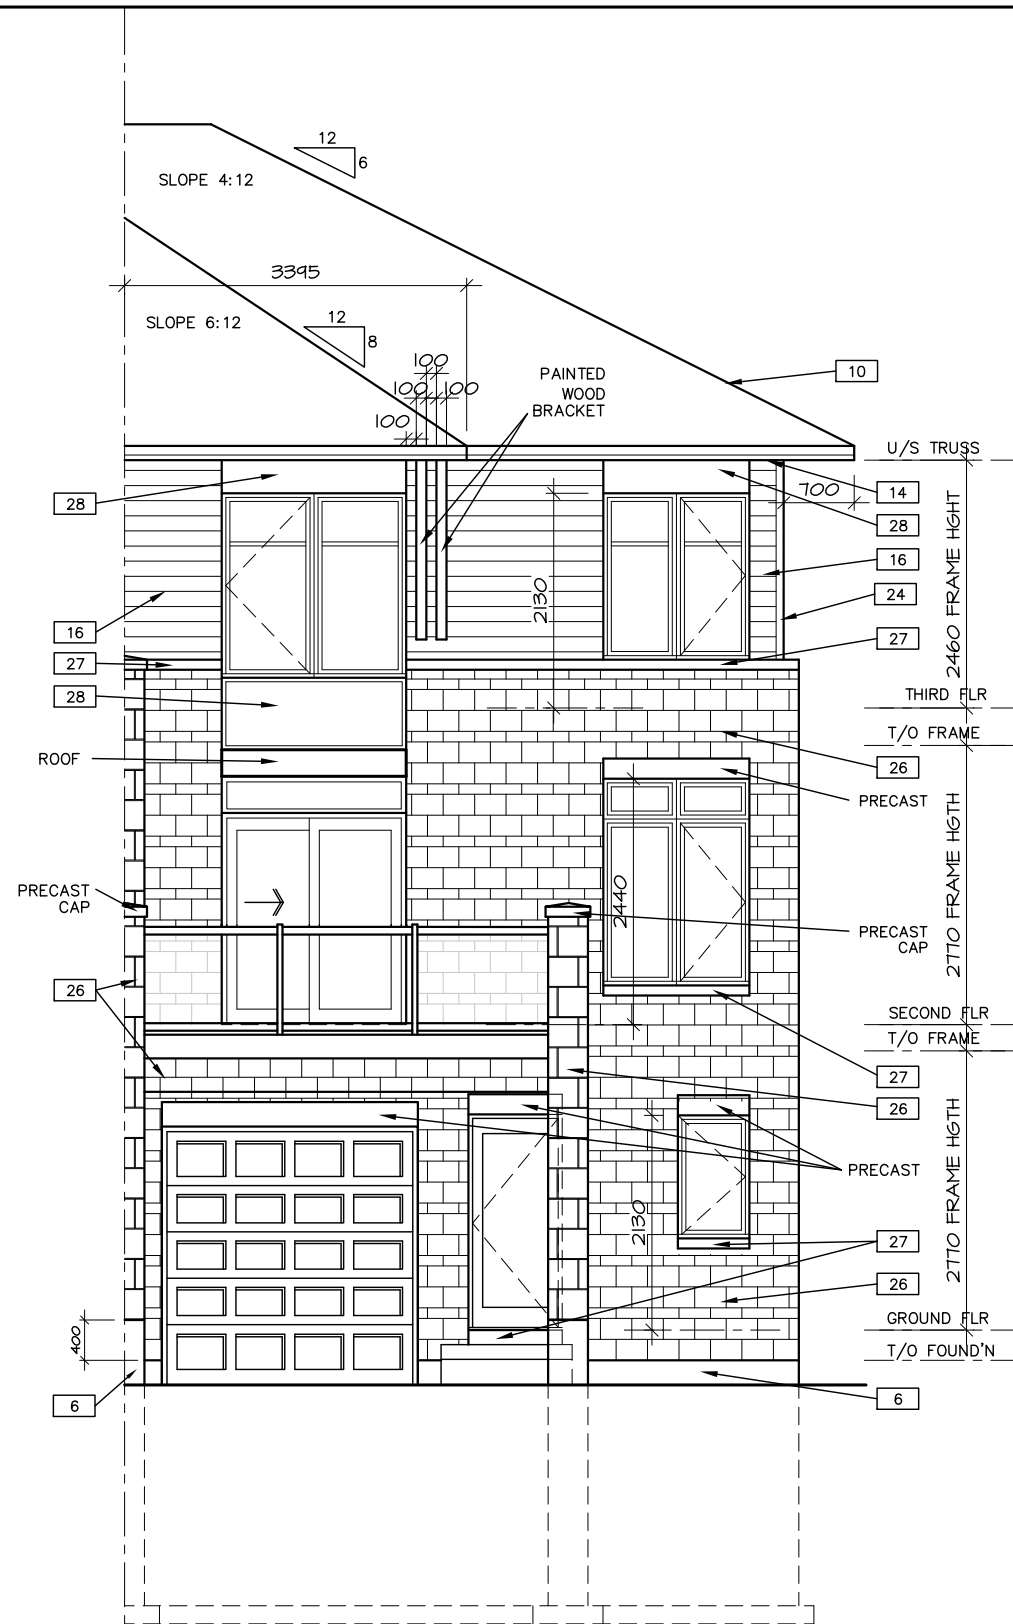

FRONT ELEVATION
END UNIT
(BACK TO BACK)

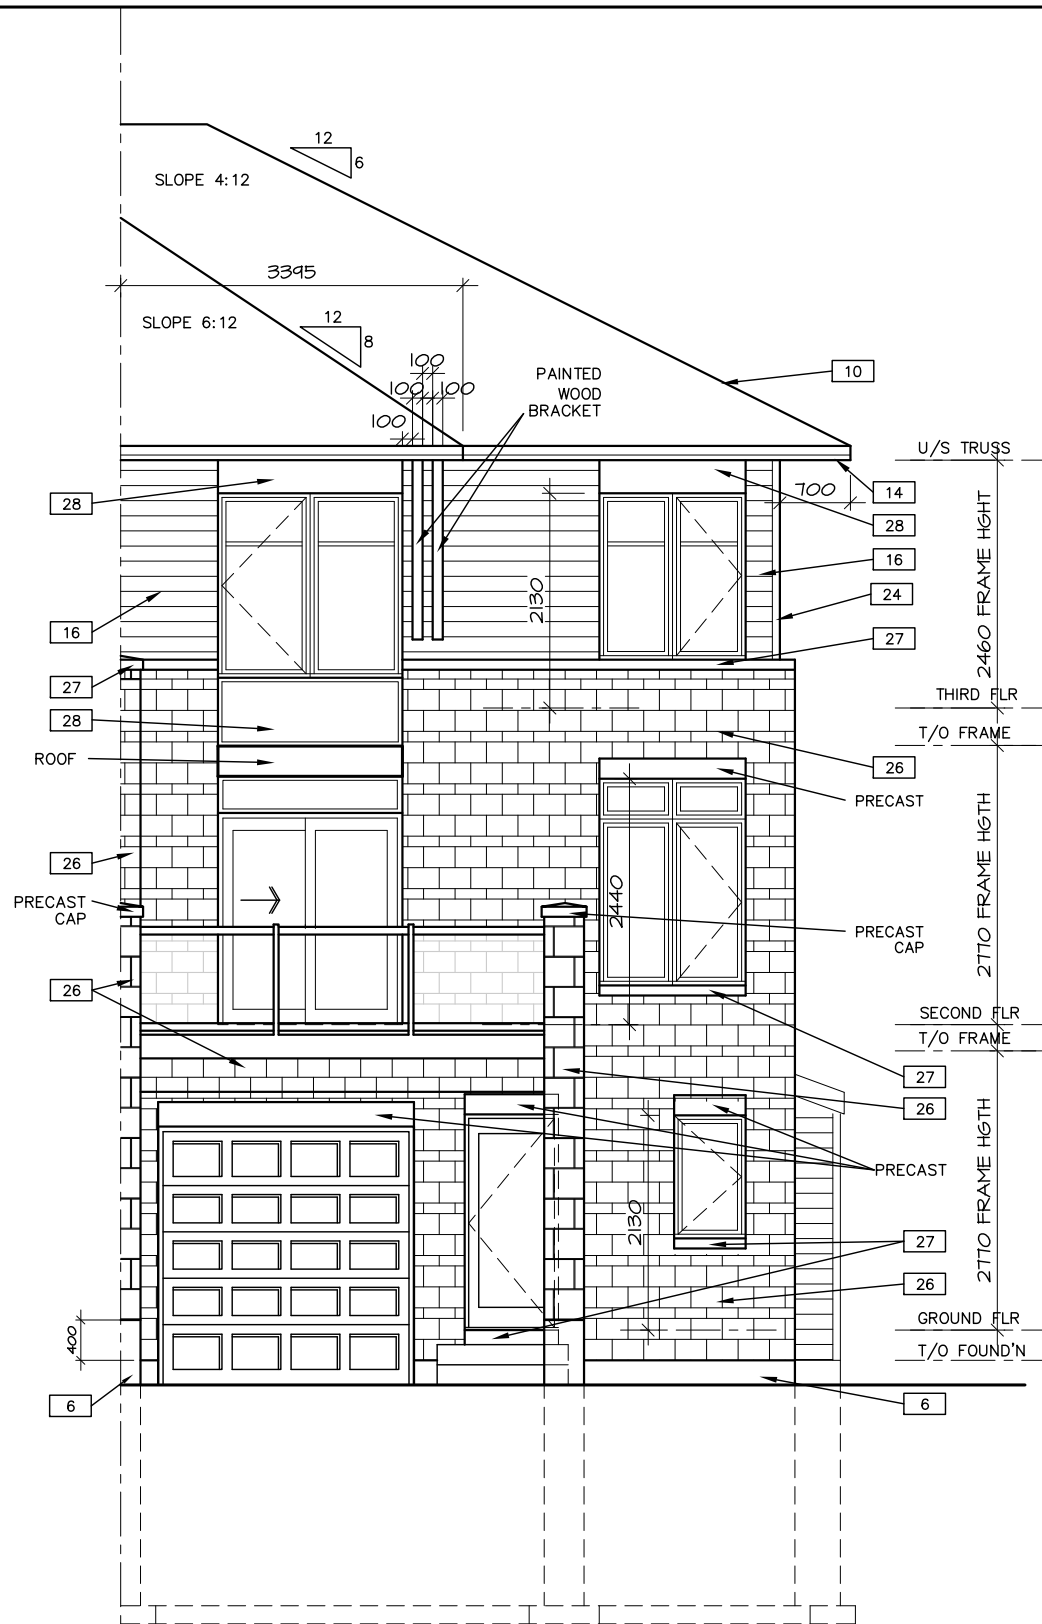


FRONT ELEVATION W/ METER BOX
END UNIT
(BACK TO BACK)

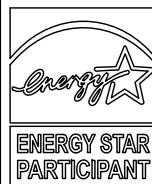

-DWG

A-7


A-END (2020)
ASHTON, E-STAR
BLK

 

DATE DRAWN: MARCH 2013
DRAWN: KP
CHECKED: GS
SCALE: 1:75




3	—	MMM DD/YY
2	LOT XX — SPECIAL REVISIONS	MMM DD/YY
1	ISSUED FOR TENDER 2021	JAN 21/2020
NO.	REVISION	DATE

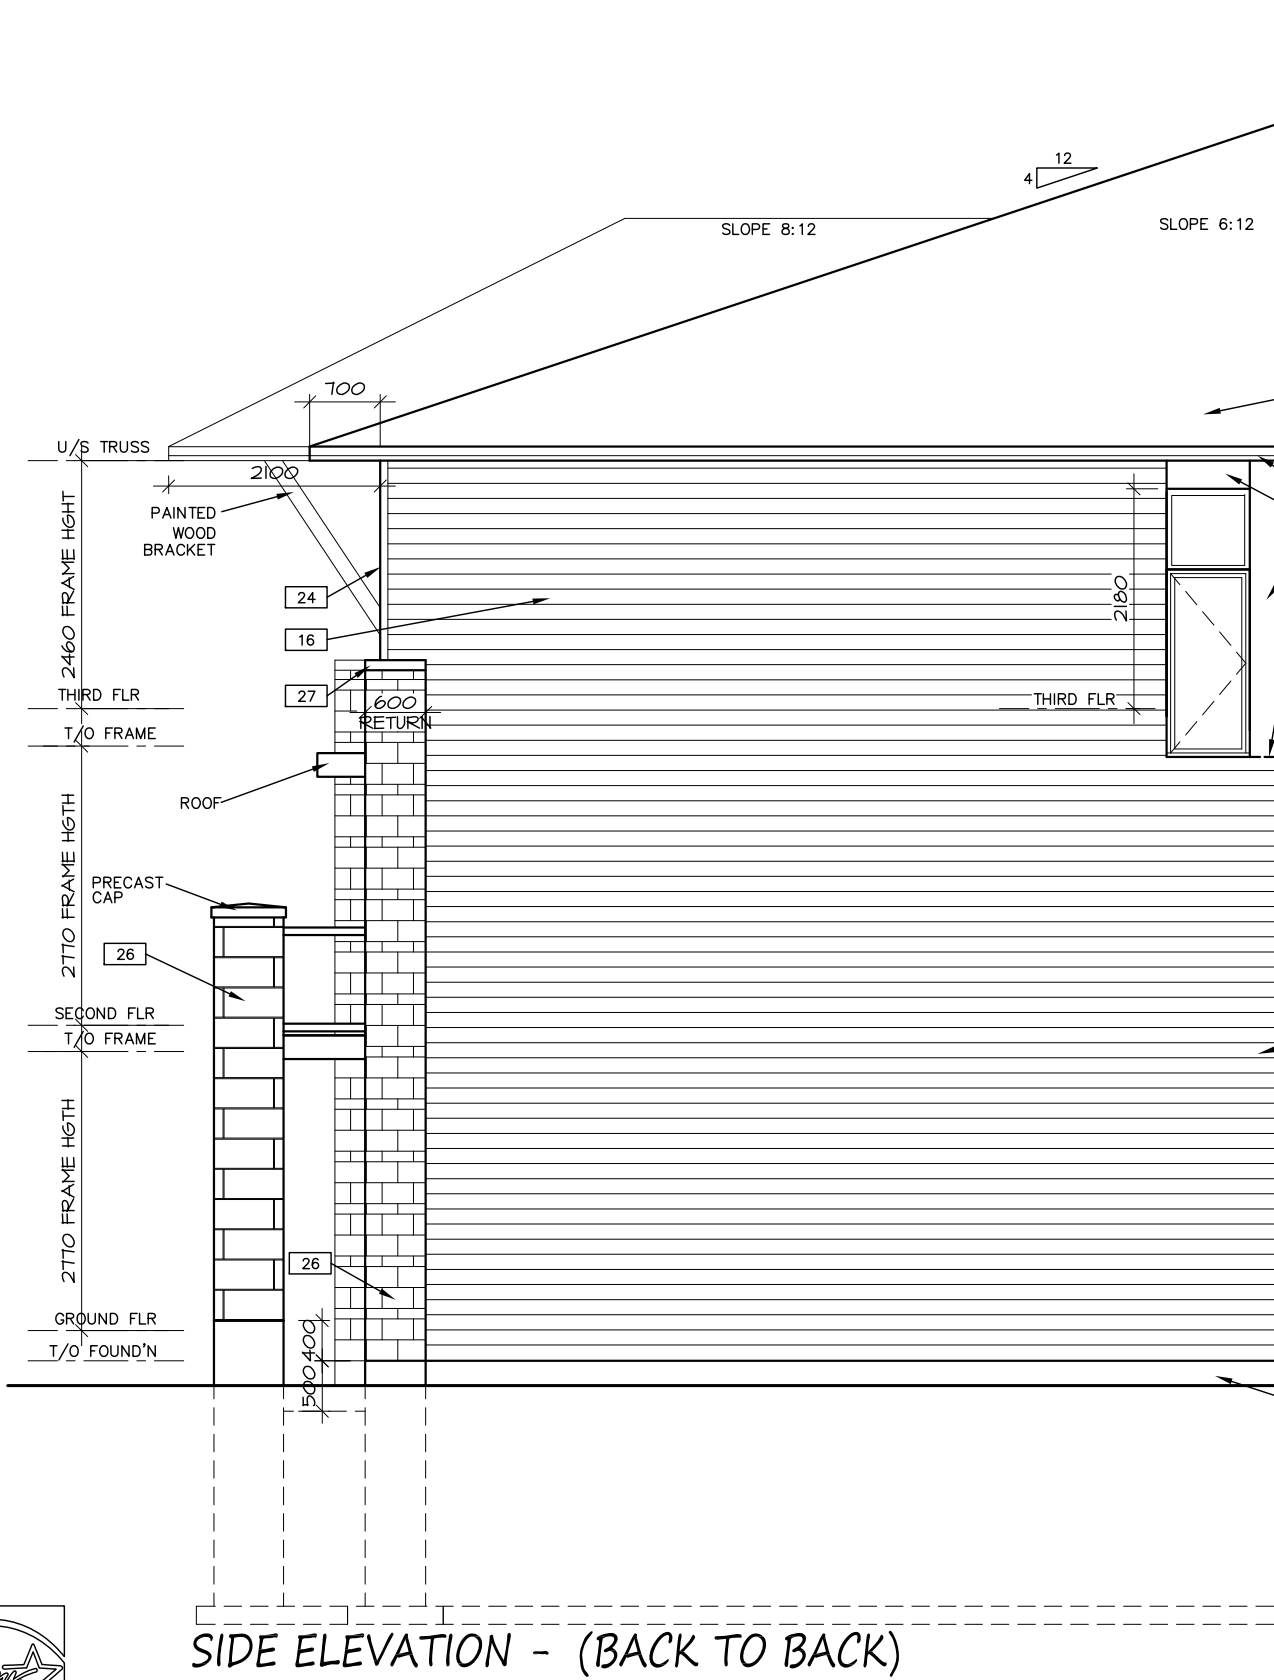


SIDE ELEVATION - (BACK TO BACK)

WALL AREA = 81.58 SQ.M.
WINDOW AND DOOR AREA = 1.51 SQ.M.
GLASS AREA = 1.85%

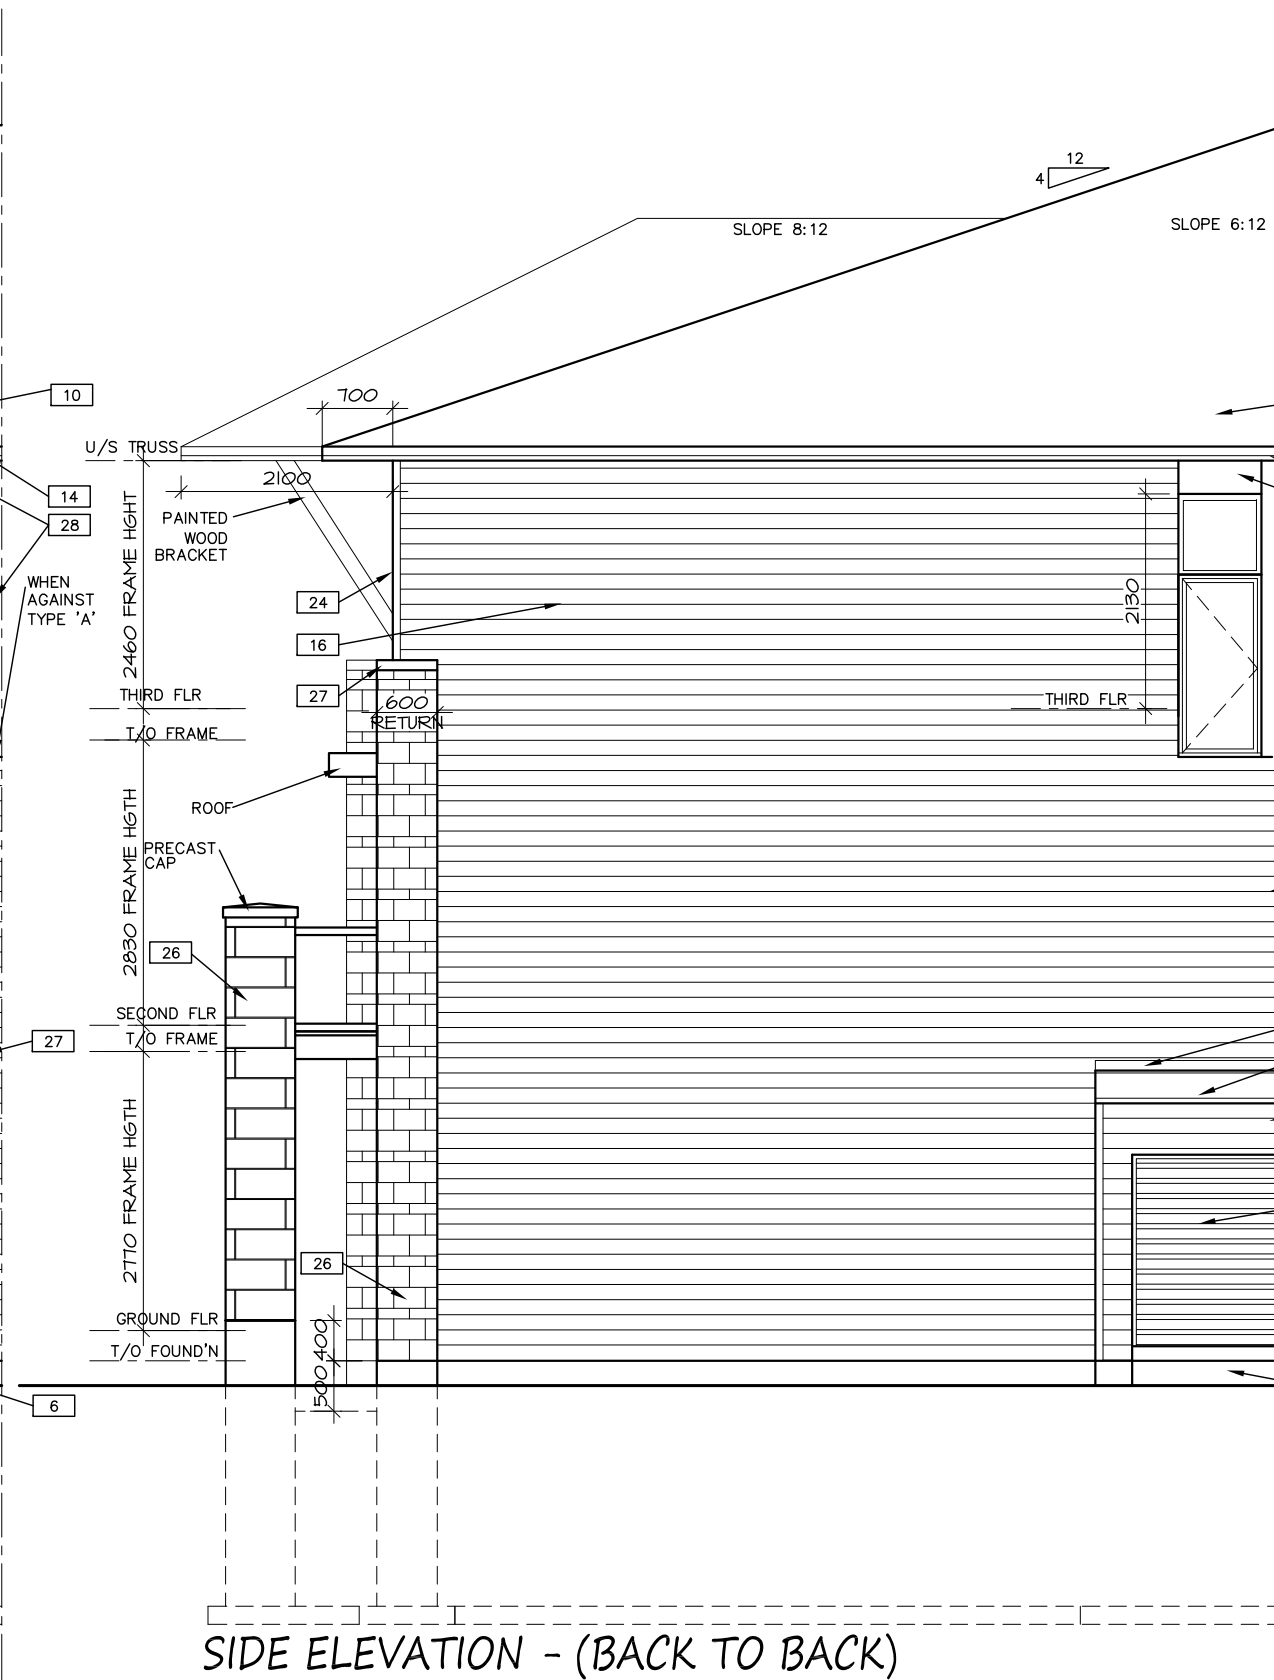


SIDE ELEVATION - (BACK TO BACK)
W/ METER BOX

WALL AREA = 81.58 SQ.M.
WINDOW AND DOOR AREA = 1.51 SQ.M.
GLASS AREA = 1.85%

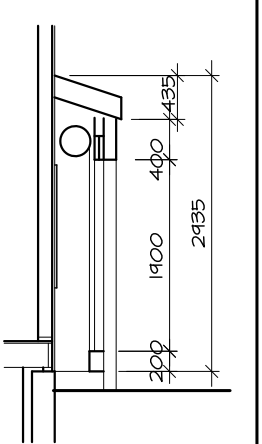

SECTION
METER BOX

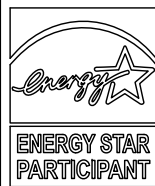

DWG.

A-7b

A-END (2020)
ASHTON, E-STAR
BLK

DATE DRAWN: MARCH 2013
DRAWN: KP
CHECKED: GS
SCALE: 1:75



3	—	MMM DD/YY
2	LOT XX — SPECIAL REVISIONS	MMM DD/YY
1	ISSUED FOR TENDER 2021	JAN 21/2020
NO.	REVISION	DATE