




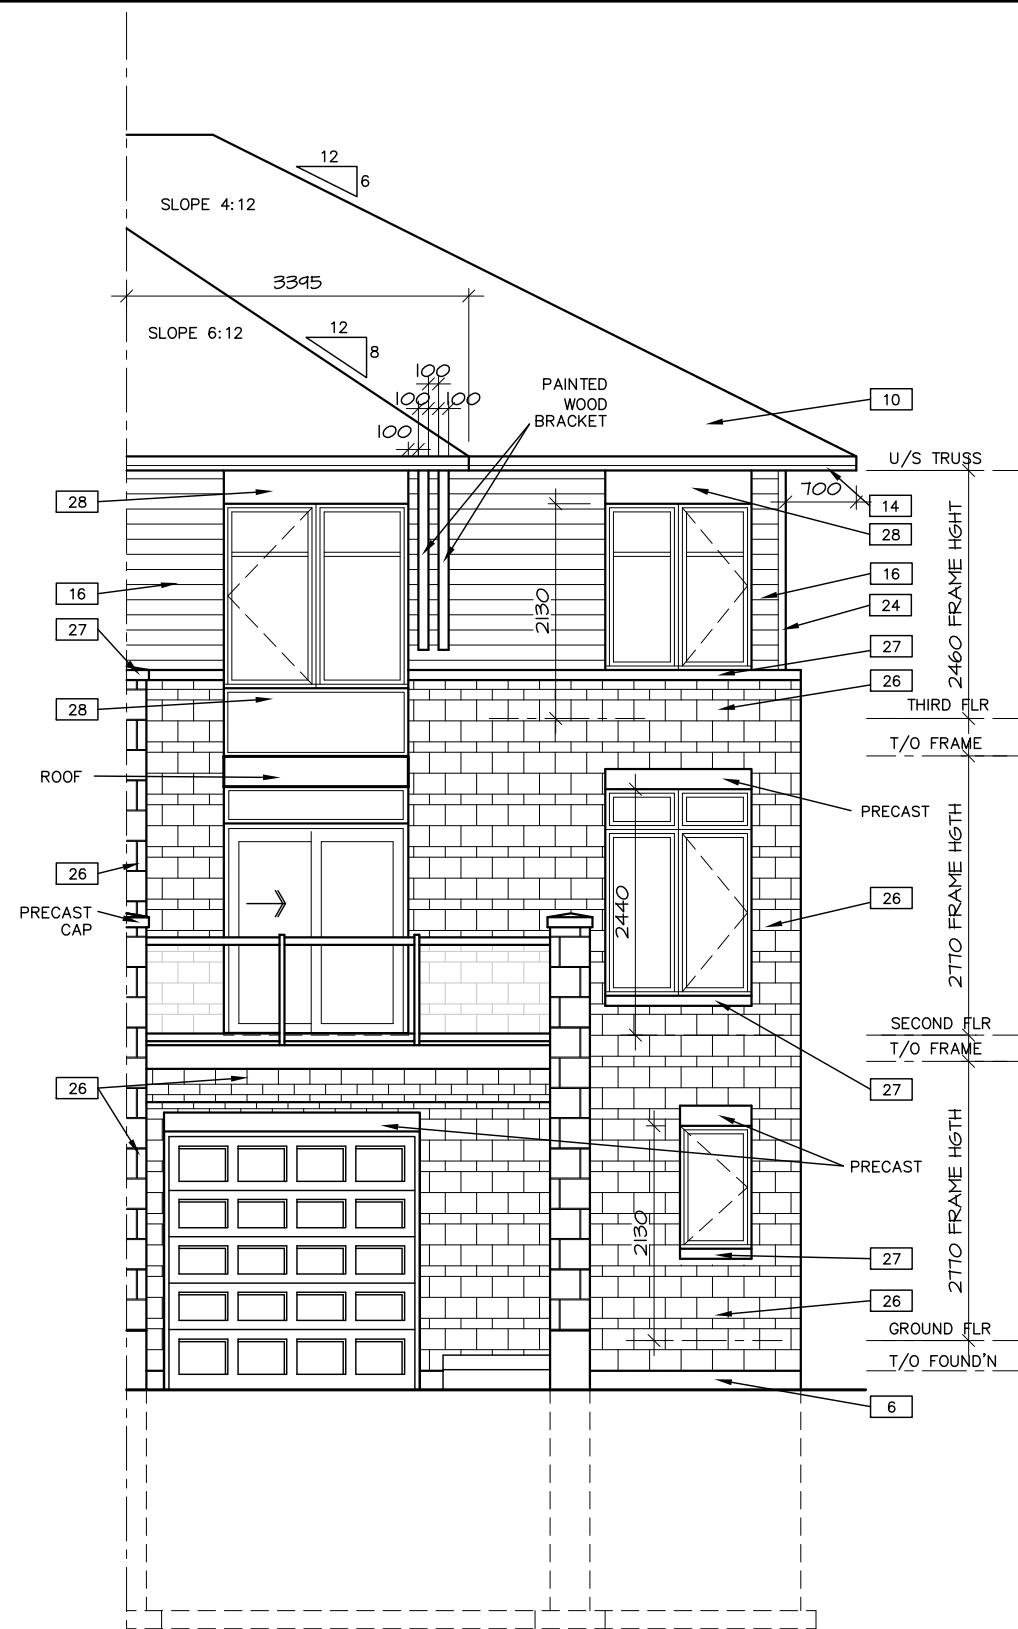

FRONT ELEVATION
END UNIT
(BACK TO BACK)

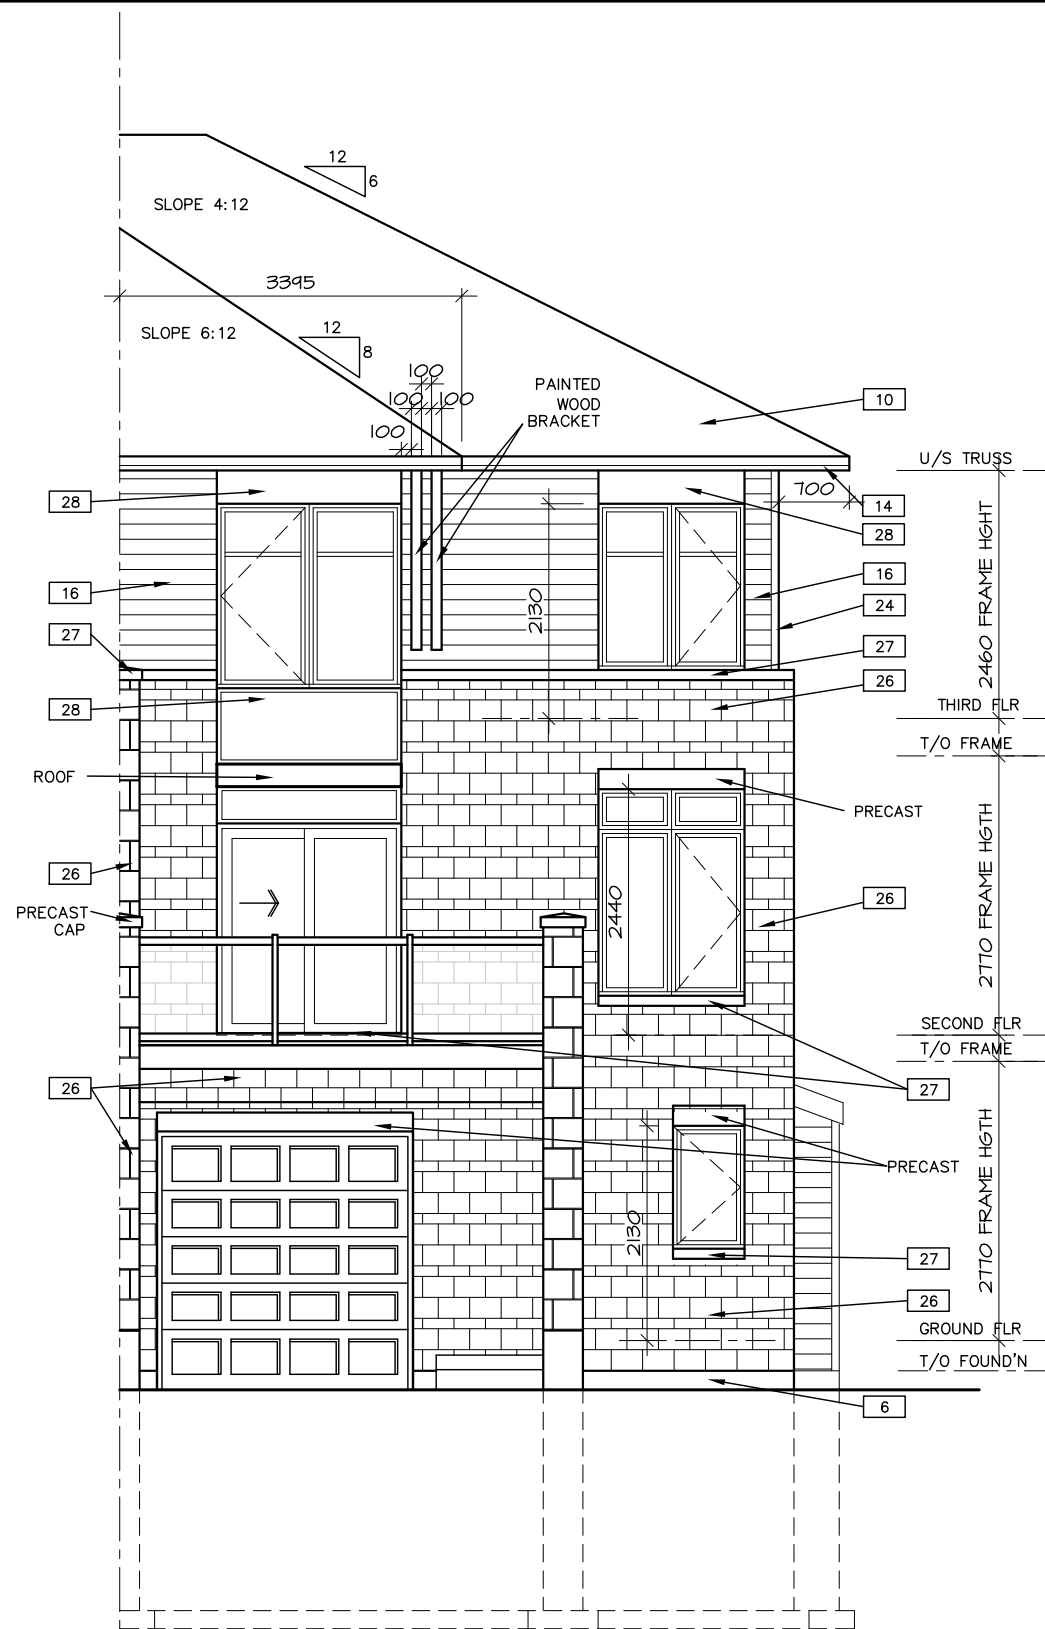


FRONT ELEVATION W/ METER BOX
END UNIT
(BACK TO BACK)

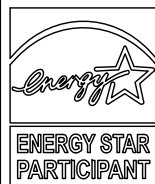

DWG

A-7


B-END (2020)
BROCKTON, E-STAR
BLK

 

DATE DRAWN: MARCH 2013
DRAWN: KP
CHECKED: GS
SCALE: 1:75




3	—	MMM DD/YY
2	LOT XX — SPECIAL REVISIONS	MMM DD/YY
1	ISSUED FOR TENDER 2021	JAN 21/2020
NO.	REVISION	DATE

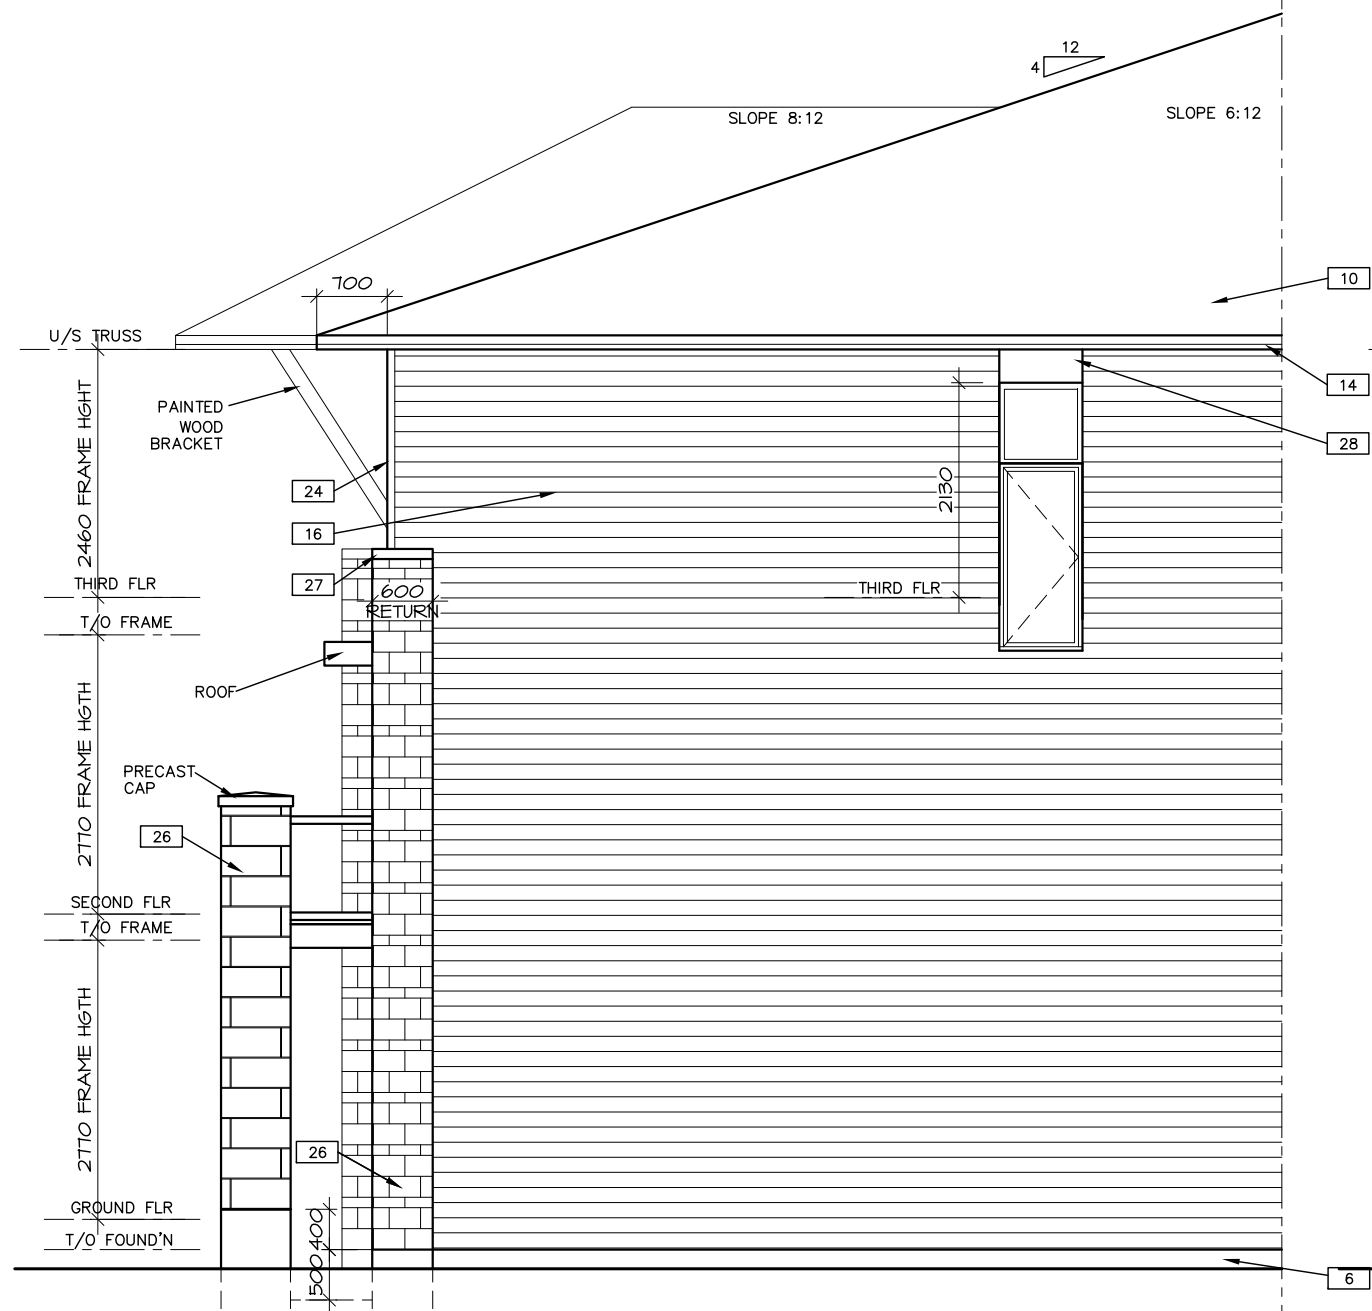

SIDE ELEVATION - (BACK TO BACK)


WALL AREA = 81.58 SQ.M.
 WINDOW AND DOOR AREA = 1.51 SQ.M.
 GLASS AREA = 1.85%

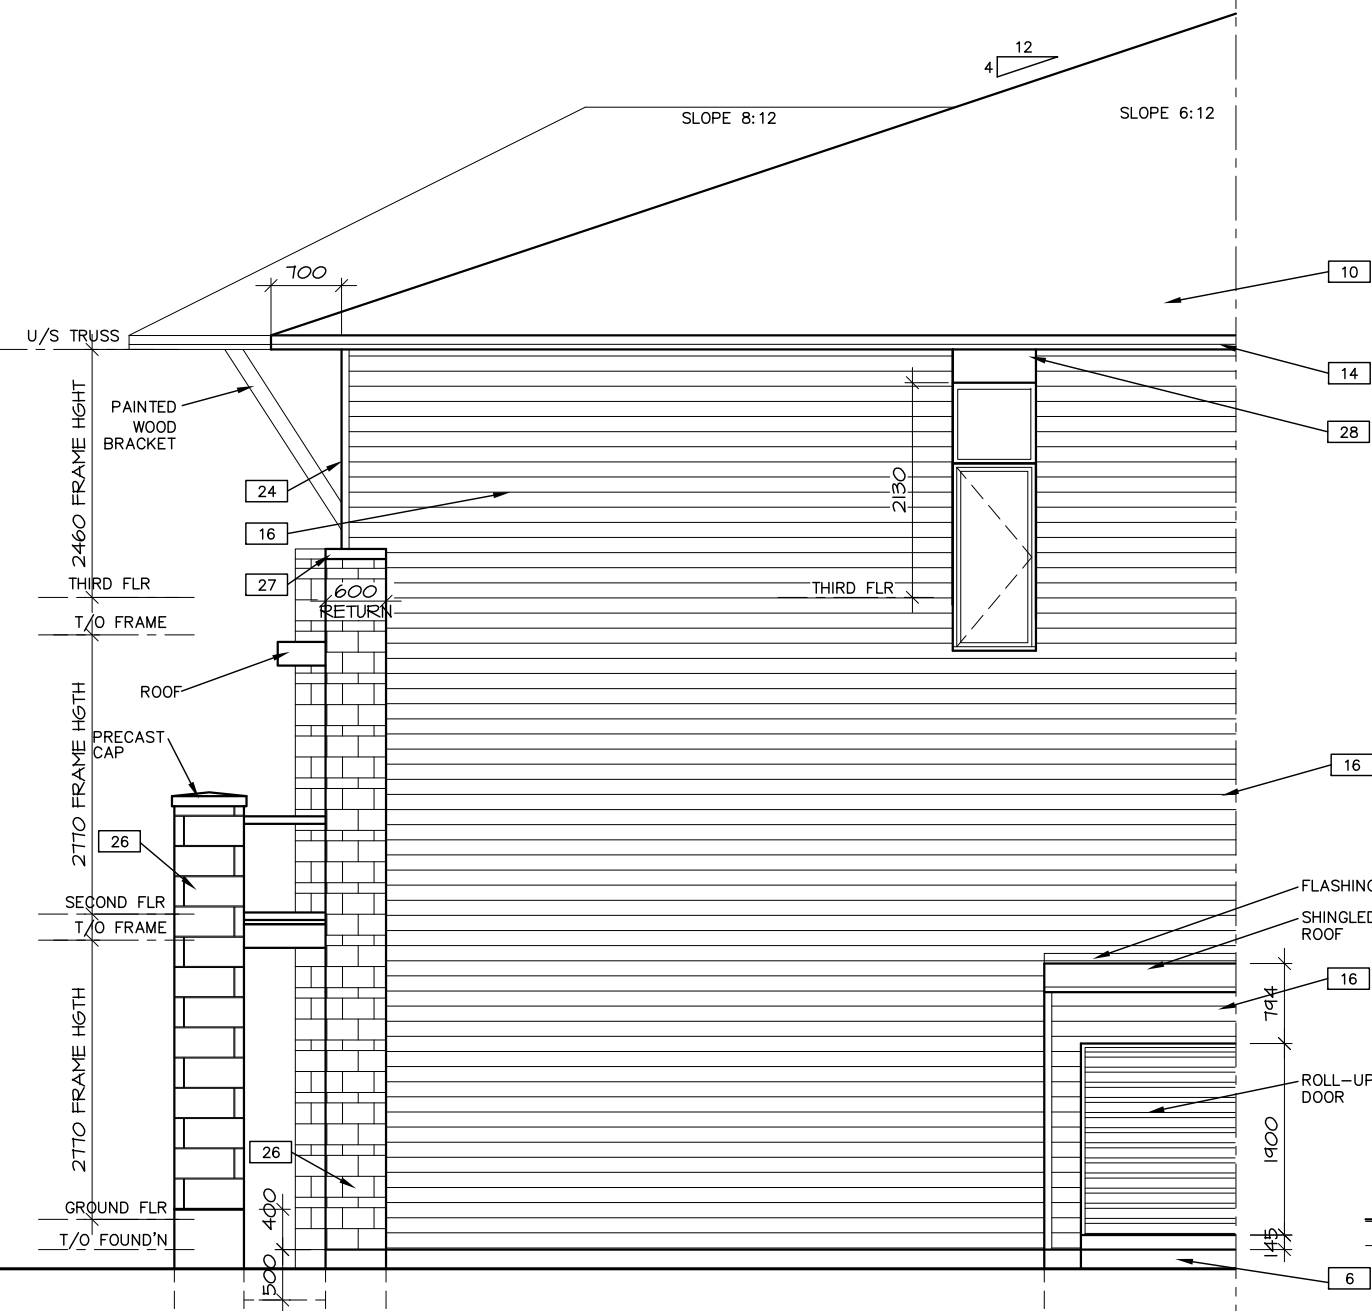

SIDE ELEVATION - (BACK TO BACK)
 W/ METER BOX

WALL AREA = 81.58 SQ.M.
 WINDOW AND DOOR AREA = 1.51 SQ.M.
 GLASS AREA = 1.85%


SECTION
 METER BOX

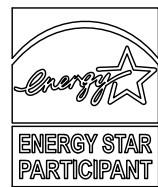

-DWG

A-7b
 DWG. NO.

B-END (2020)
 BROCKTON, E-STAR
 BLK

 

DATE DRAWN: MARCH 2013
 DRAWN: KP
 CHECKED: GS
 SCALE: 1:75



3	—	MMM DD/YY
2	LOT XX — SPECIAL REVISIONS	MMM DD/YY
1	ISSUED FOR TENDER 2021	JAN 21/2020
NO.	REVISION	DATE