



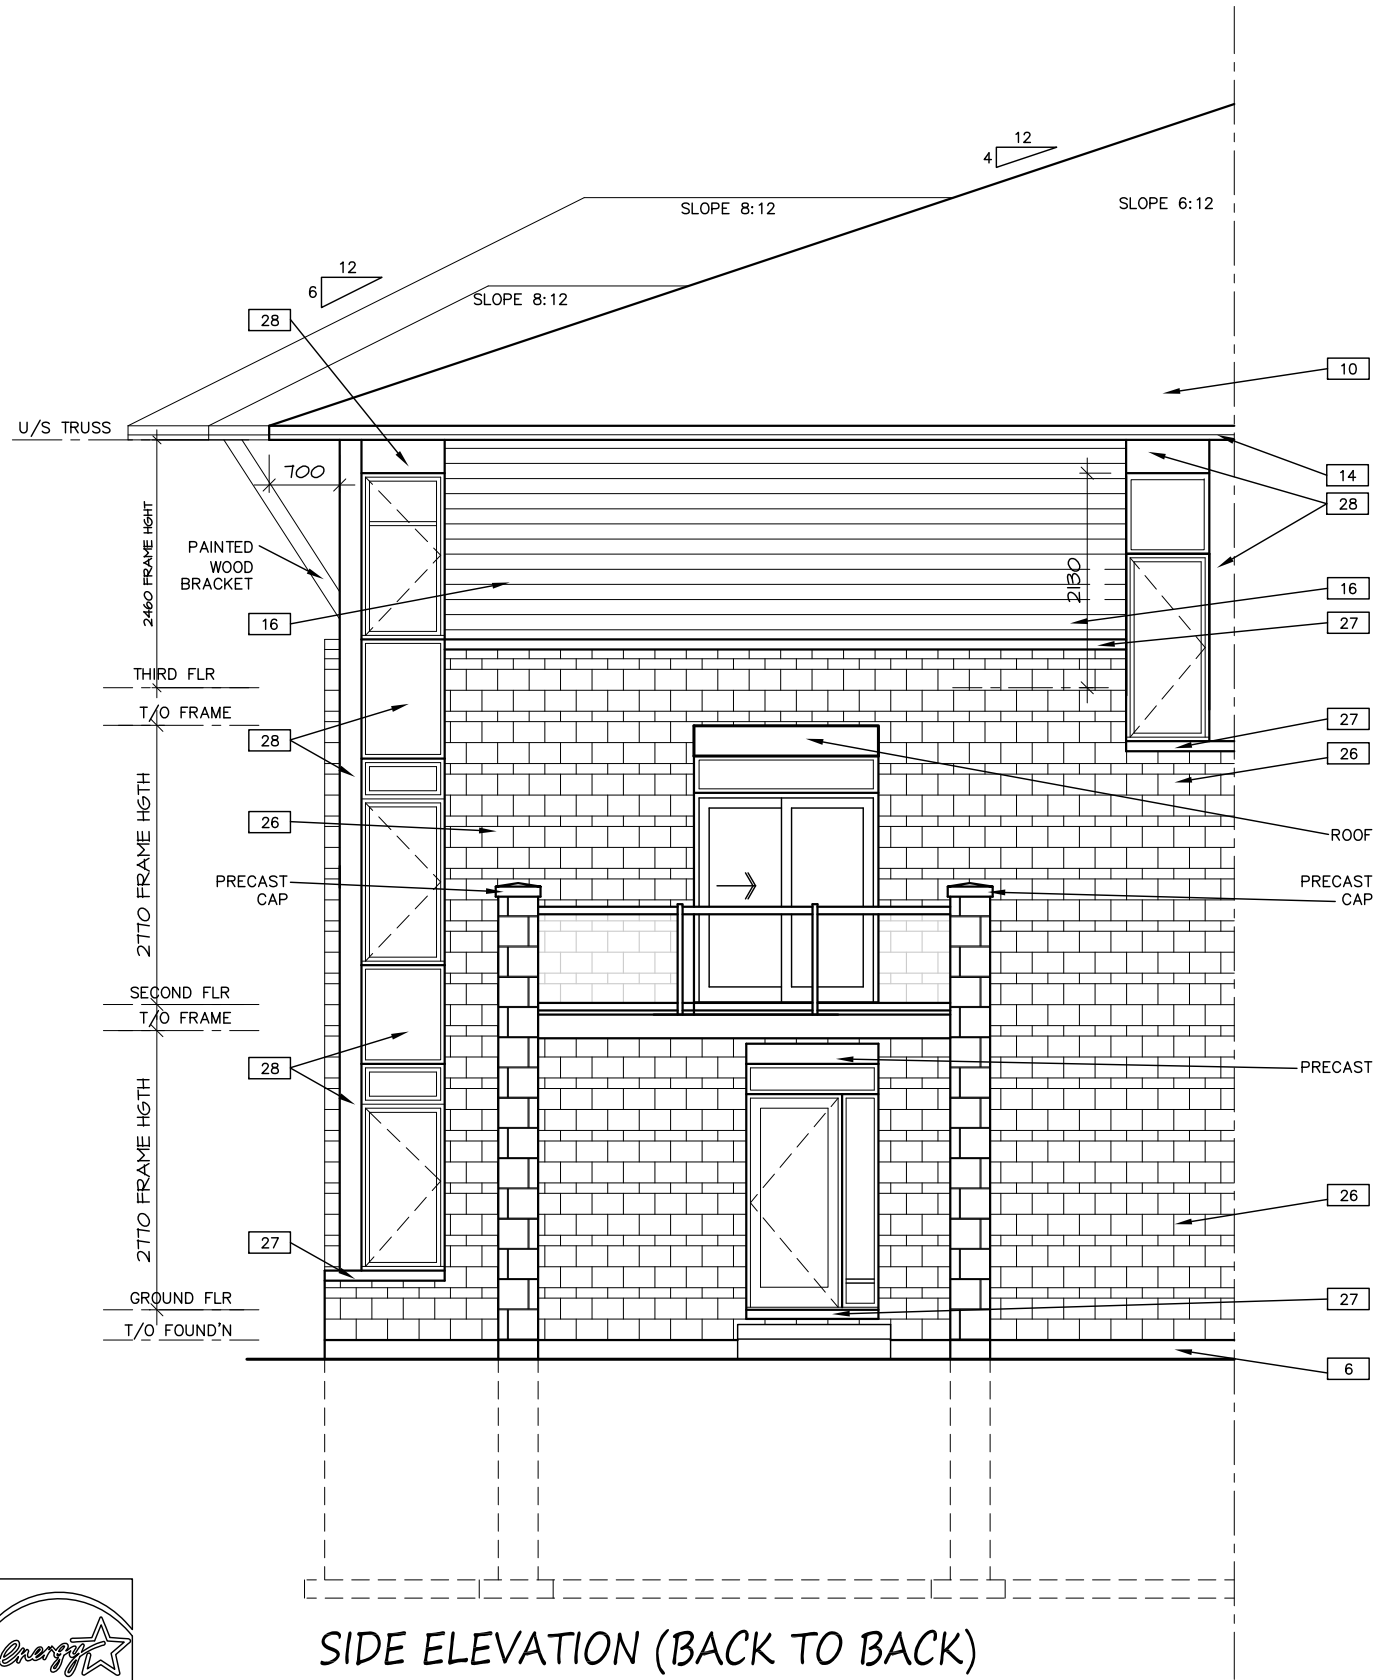


SIDE ELEVATION (BACK TO BACK)

WALL AREA = 81.58 SQ.M.
WINDOW AND DOOR AREA = 9.76 SQ.M.
GLASS AREA = 11.96%

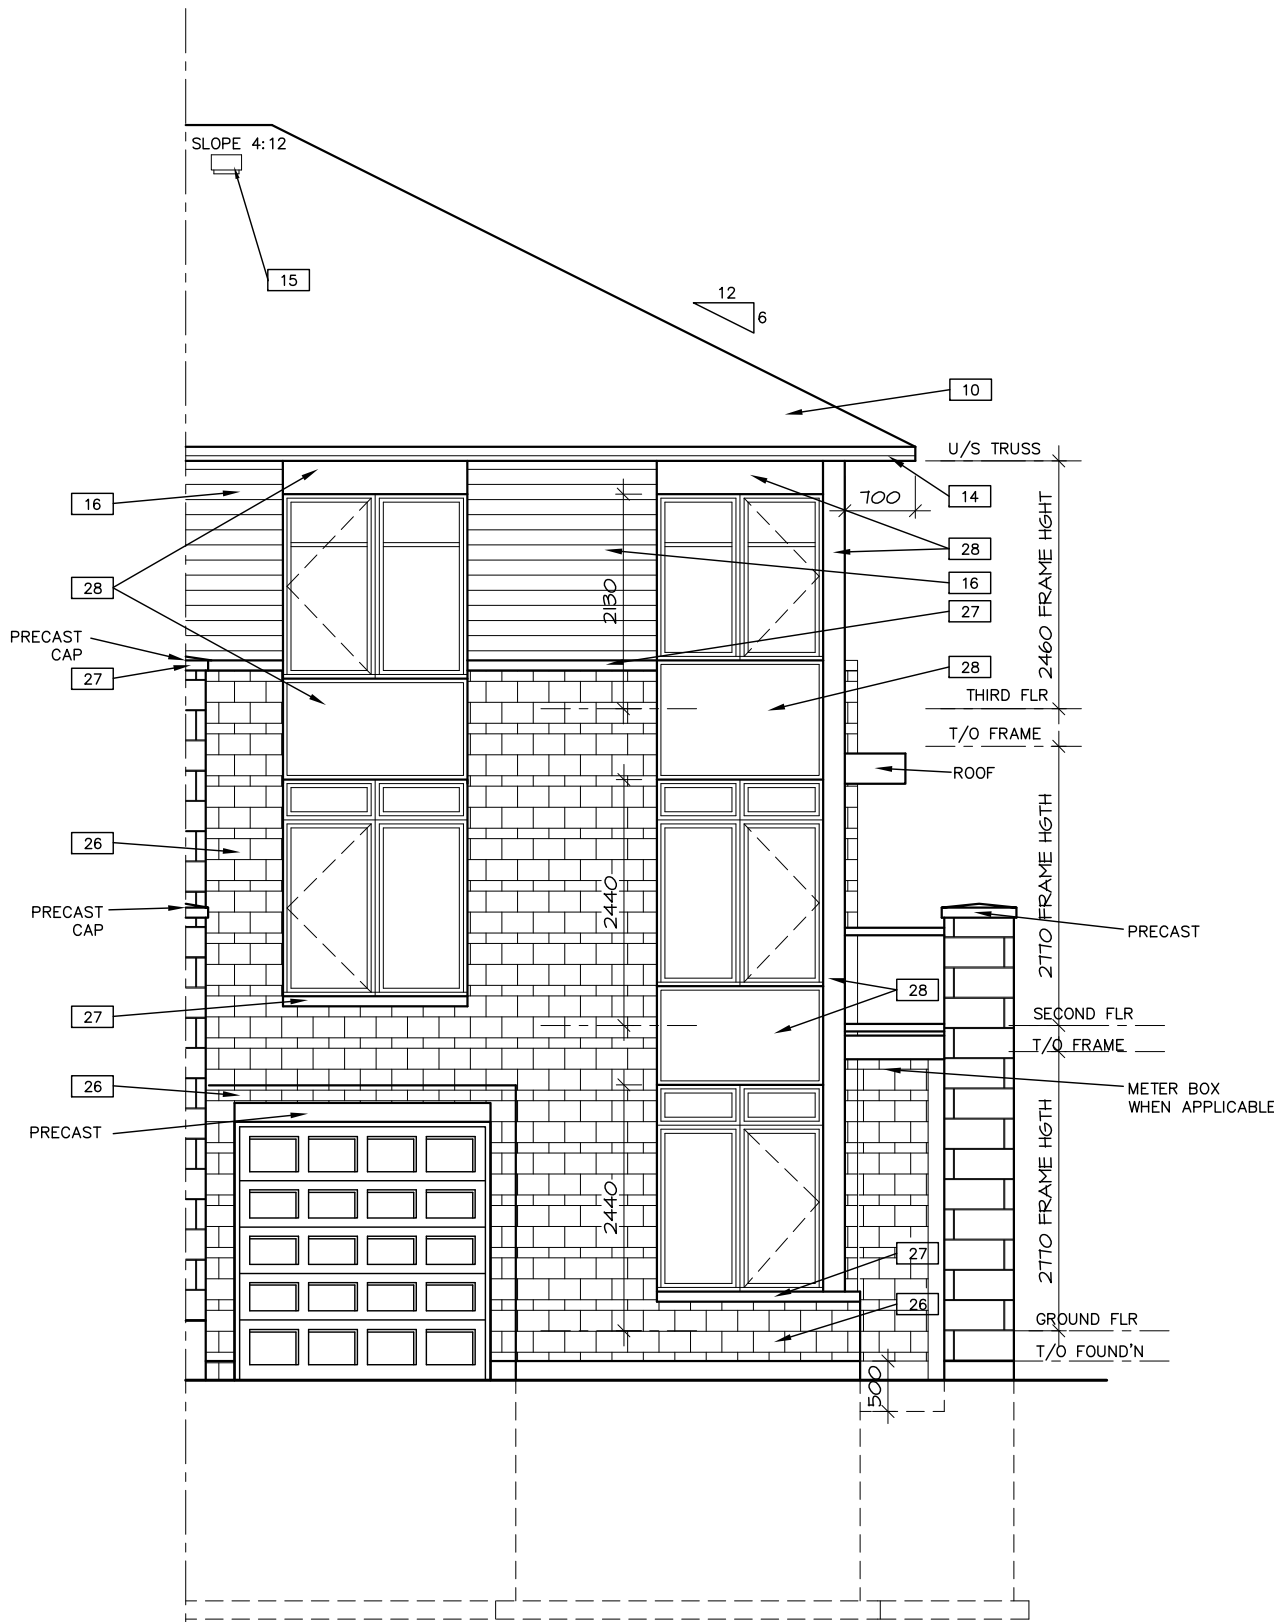


FRONT ELEVATION
(BACK TO BACK)

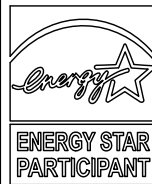

DWG. NO.

A-8

TYPE C (2020)
E-STAR
BLK

 

DATE DRAWN: MARCH 2013
DRAWN: MJB
CHECKED: GS
SCALE: 1:75



3	LOT XX - SPECIAL REVISIONS	MMM DD/YY
2	LOT XX - SPECIAL REVISIONS	MMM DD/YY
1	ISSUED FOR TENDER 2021	JAN 21/2020
NO.	REVISION	DATE