


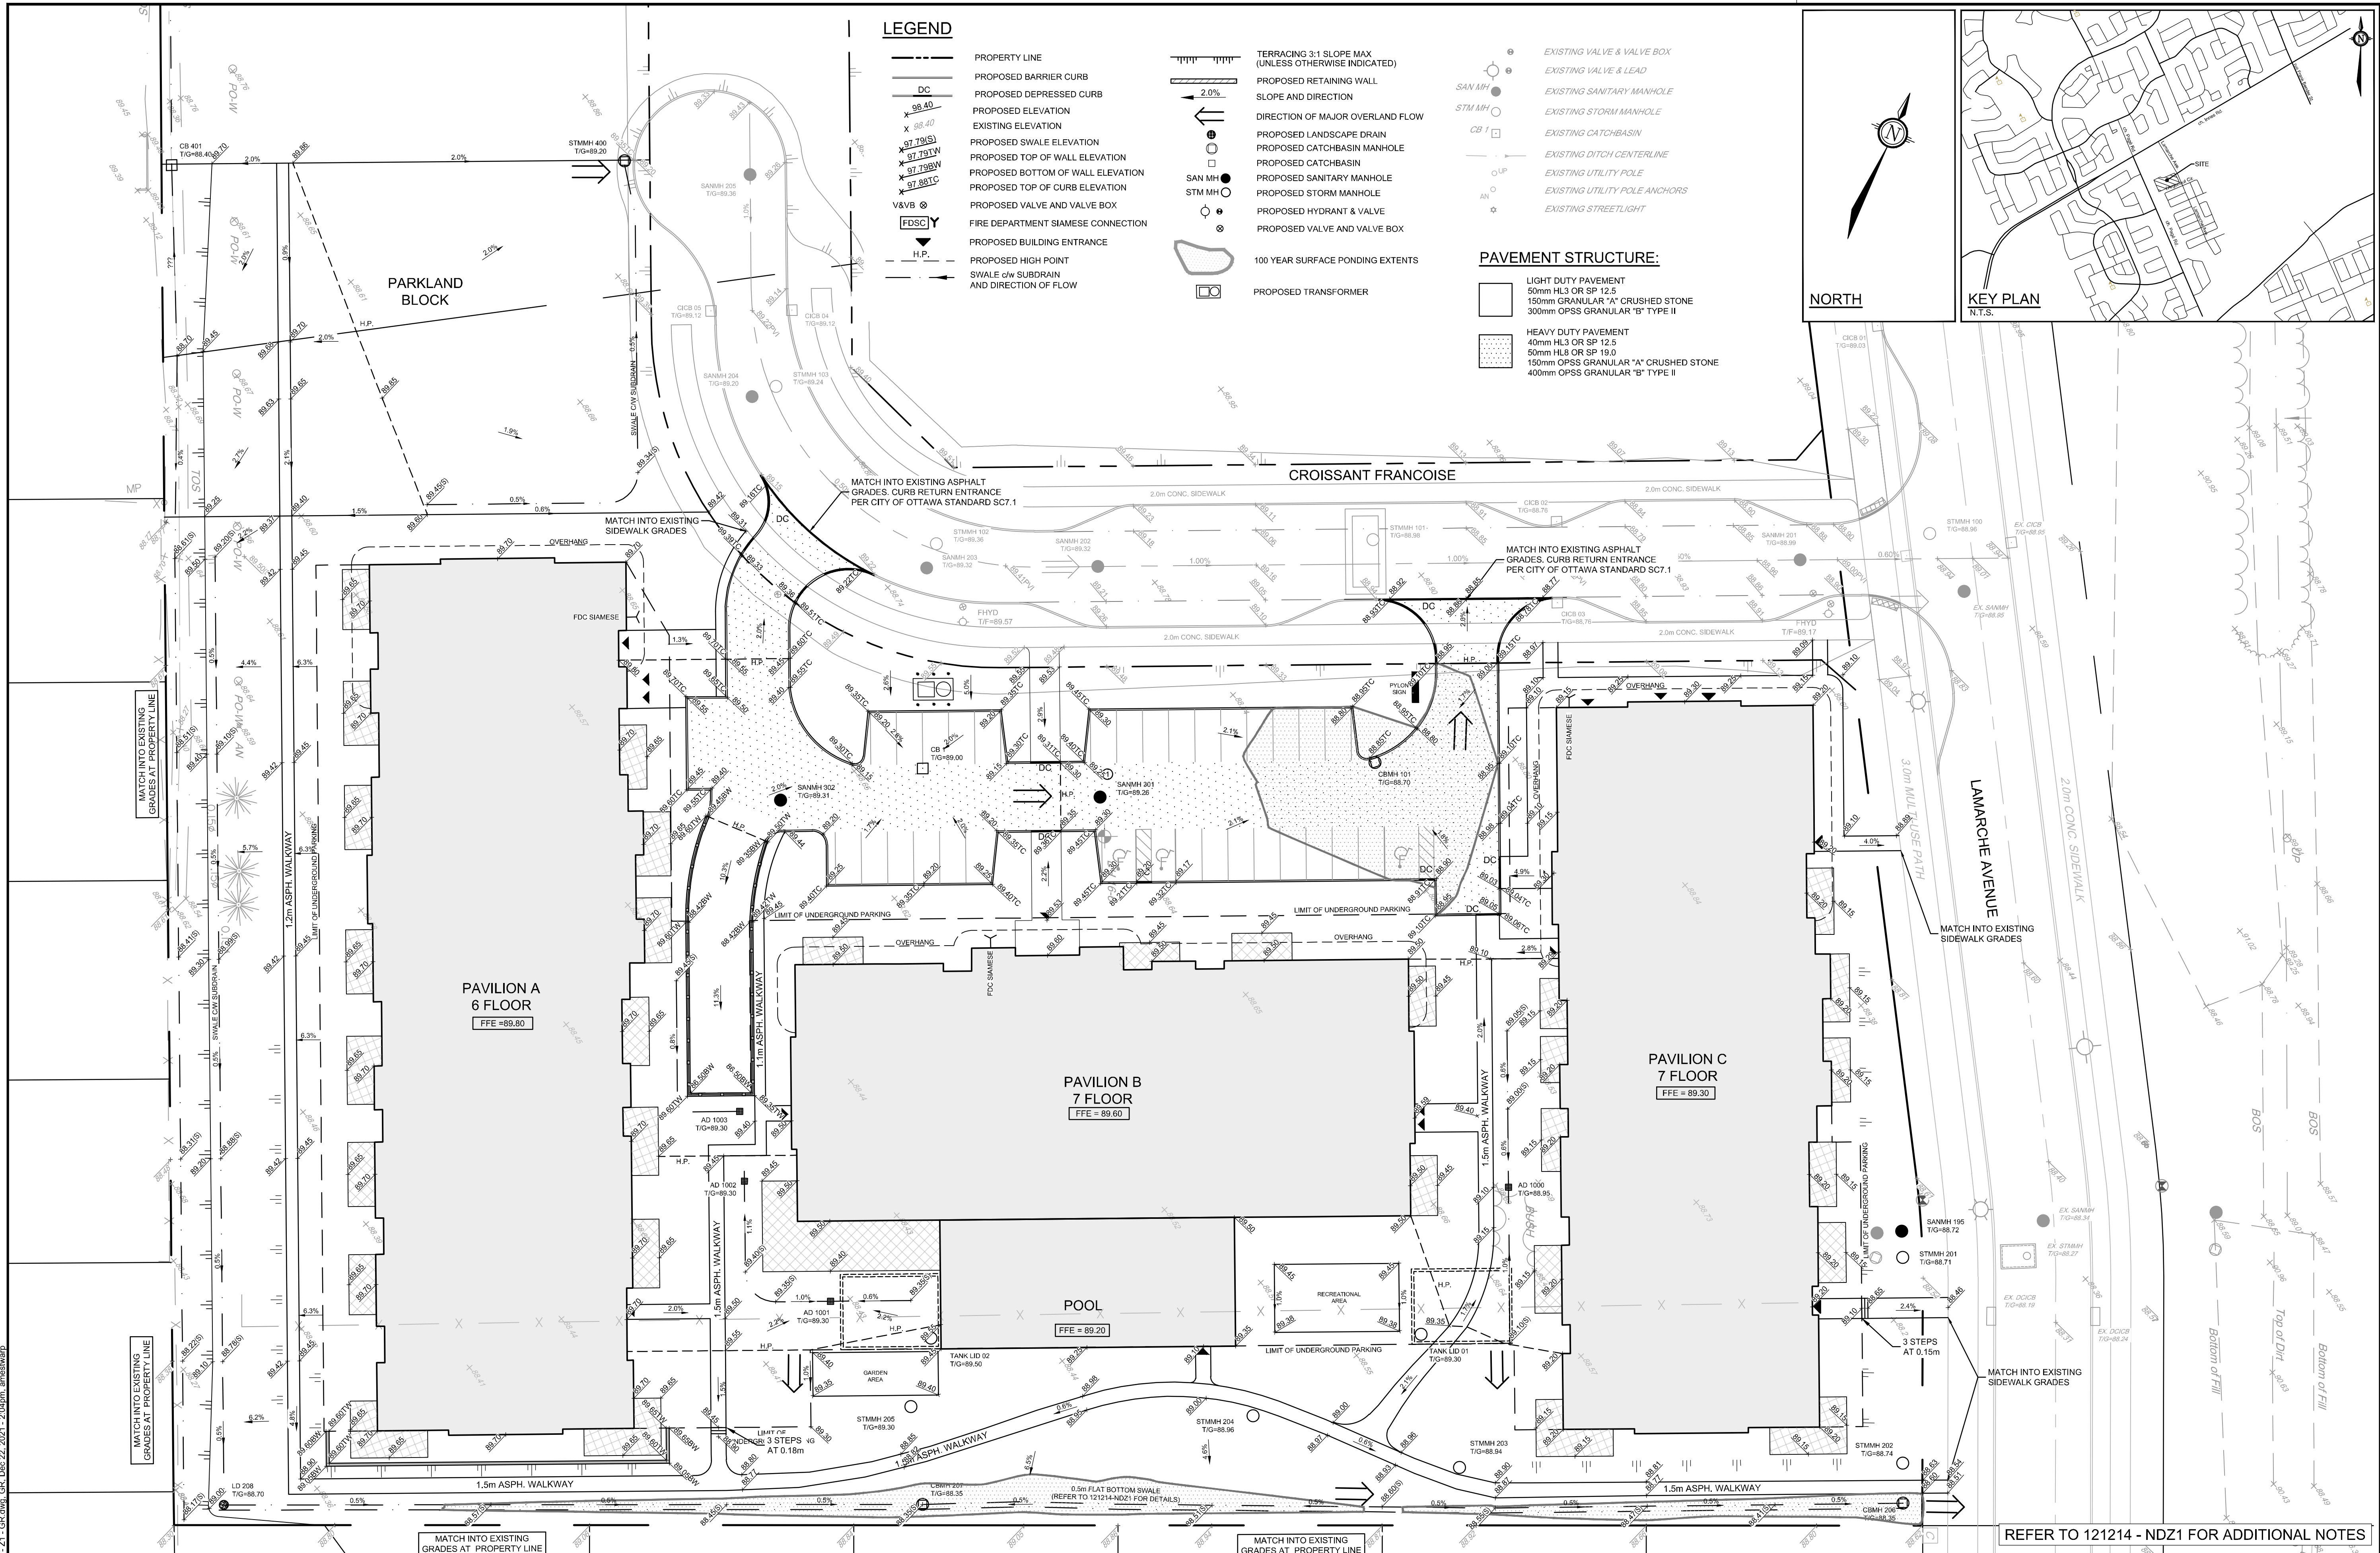

NOTE:
THE POSITION OF ALL POLE LINES, CONDUITS, WATERMAINS, SEWERS AND OTHER UNDERGROUND AND OVERGROUND UTILITIES AND STRUCTURES IS NOT NECESSARILY SHOWN ON THE CONTRACT DRAWINGS, AND WHERE SHOWN, THE ACCURACY OF THE POSITION OF SUCH UTILITIES AND STRUCTURES IS NOT GUARANTEED, BEFORE STARTING WORK, DETERMINE THE EXACT LOCATION OF ALL SUCH UTILITIES AND STRUCTURES AND ASSUME ALL LIABILITY FOR DAMAGE TO THEM.

NOT FOR CONSTRUCTION

No.	REVISION	DATE	BY
1.	ISSUED FOR SITE PLAN APPLICATION	DEC 22/21	MJH

SCALE

1:300

0 3 6 9 12

DESIGN

MJH/ARM

CJR

MJH/ARM

CJR

JLS

FOR REVIEW ONLY

PROFESSIONAL ENGINEER

A.R. M. WESTWARP

10026194

DEC 22/21

PROVINCE OF ONTARIO

PROFESSIONAL ENGINEER

M.J. H. PHOIRAK

10026194

DEC 22/21

PROVINCE OF ONTARIO

NOVATECH

Engineers, Planners & Landscape Architects

Suite 200, 240 Michael Cowpland Drive

Ottawa, Ontario, Canada K2M 1P6

Telephone (613) 254-9643

Facsimile (613) 254-5867

Website www.novatech-eng.com

LOCATION

CITY OF OTTAWA

240-270 LAMARCHE AVENUE & 3484 INNES ROAD

DRAWING NAME

GRADING PLAN - BLOCK 1

PROJECT No.

121214

REV

REV # 1

DRAWING No.

121214-GRB1

M:\2021\121214\CAD\Drawings\Zone 1\121214_Z1 - GR.dwg, GR, Dec 22, 2021 - 2:04pm, ameshwarp

PLANET 2016 - 8/1/2016