

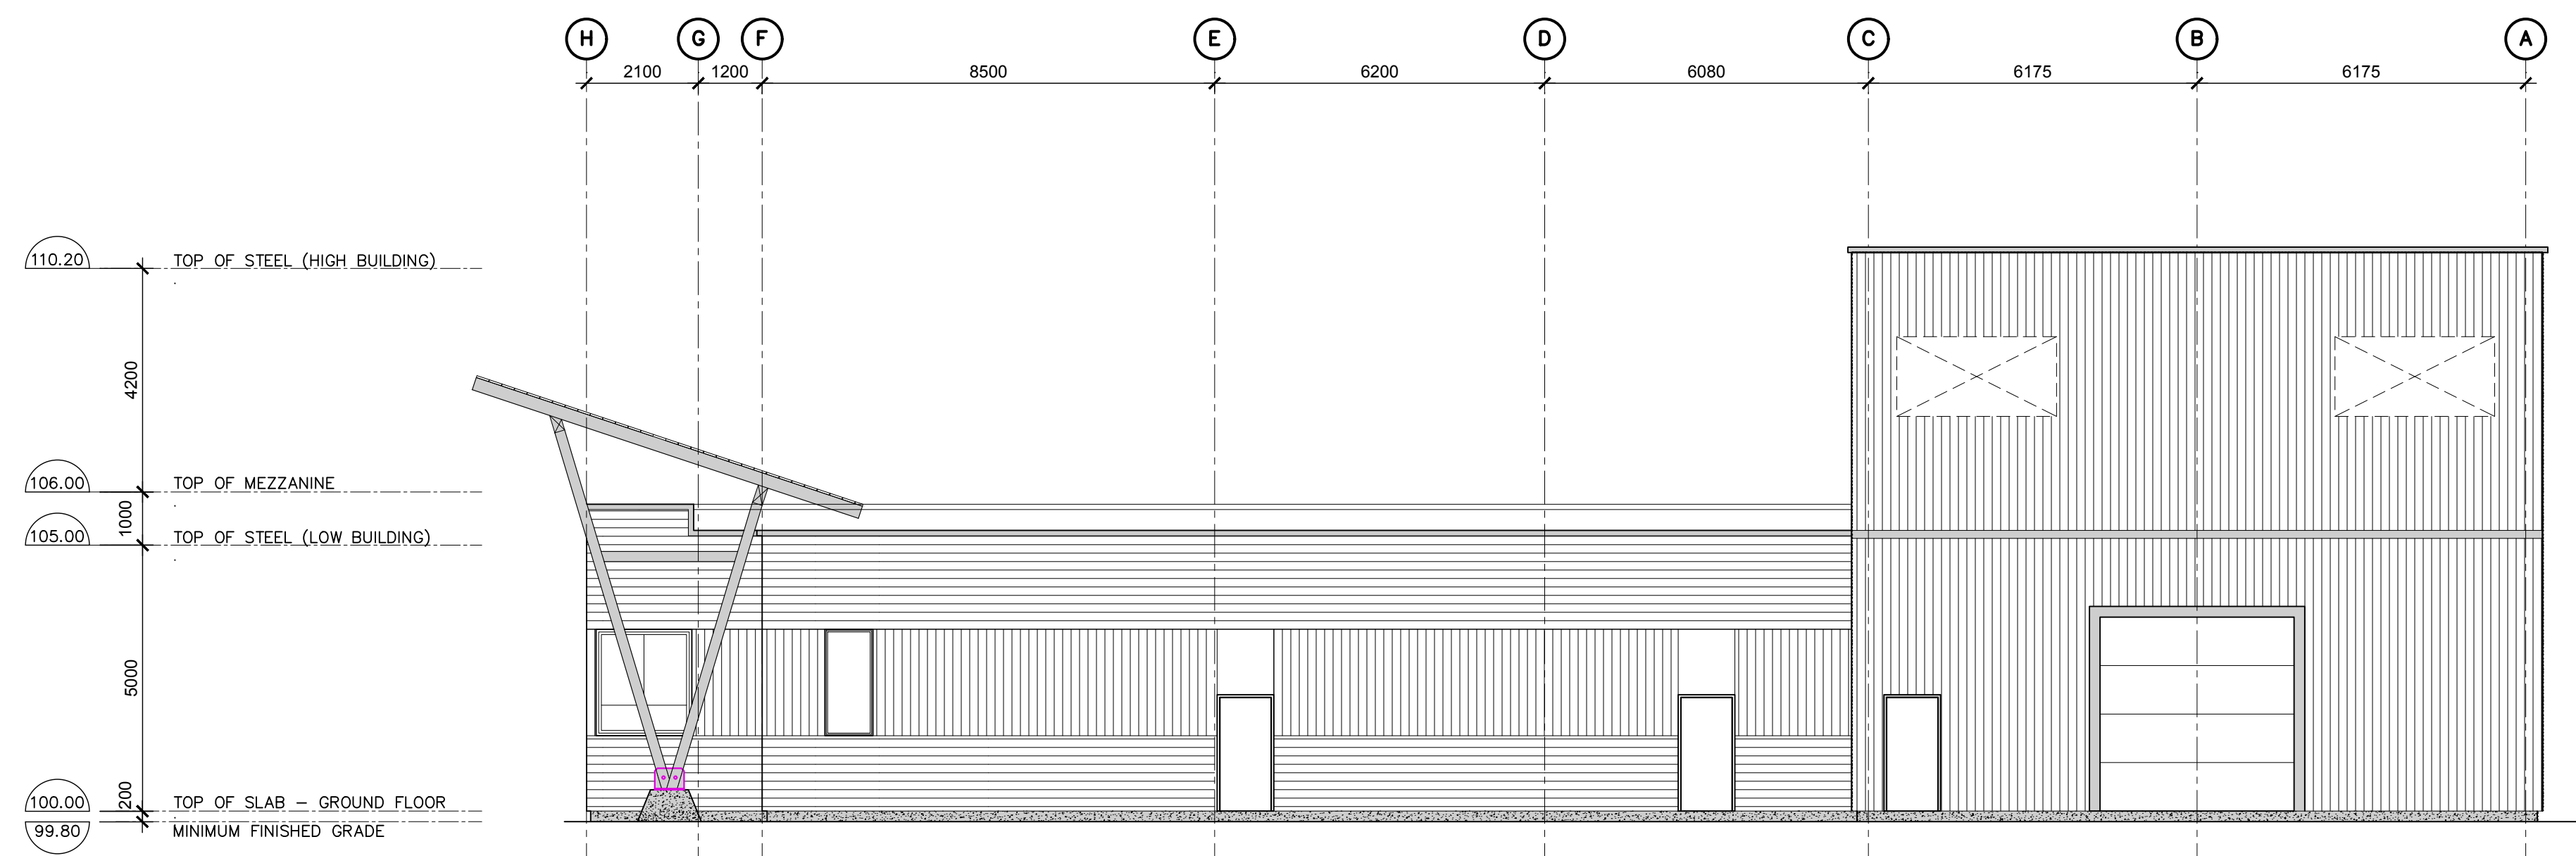


1 WEST ELEVATION
A7 SCALE: 1:100 EXISTING / DEMO

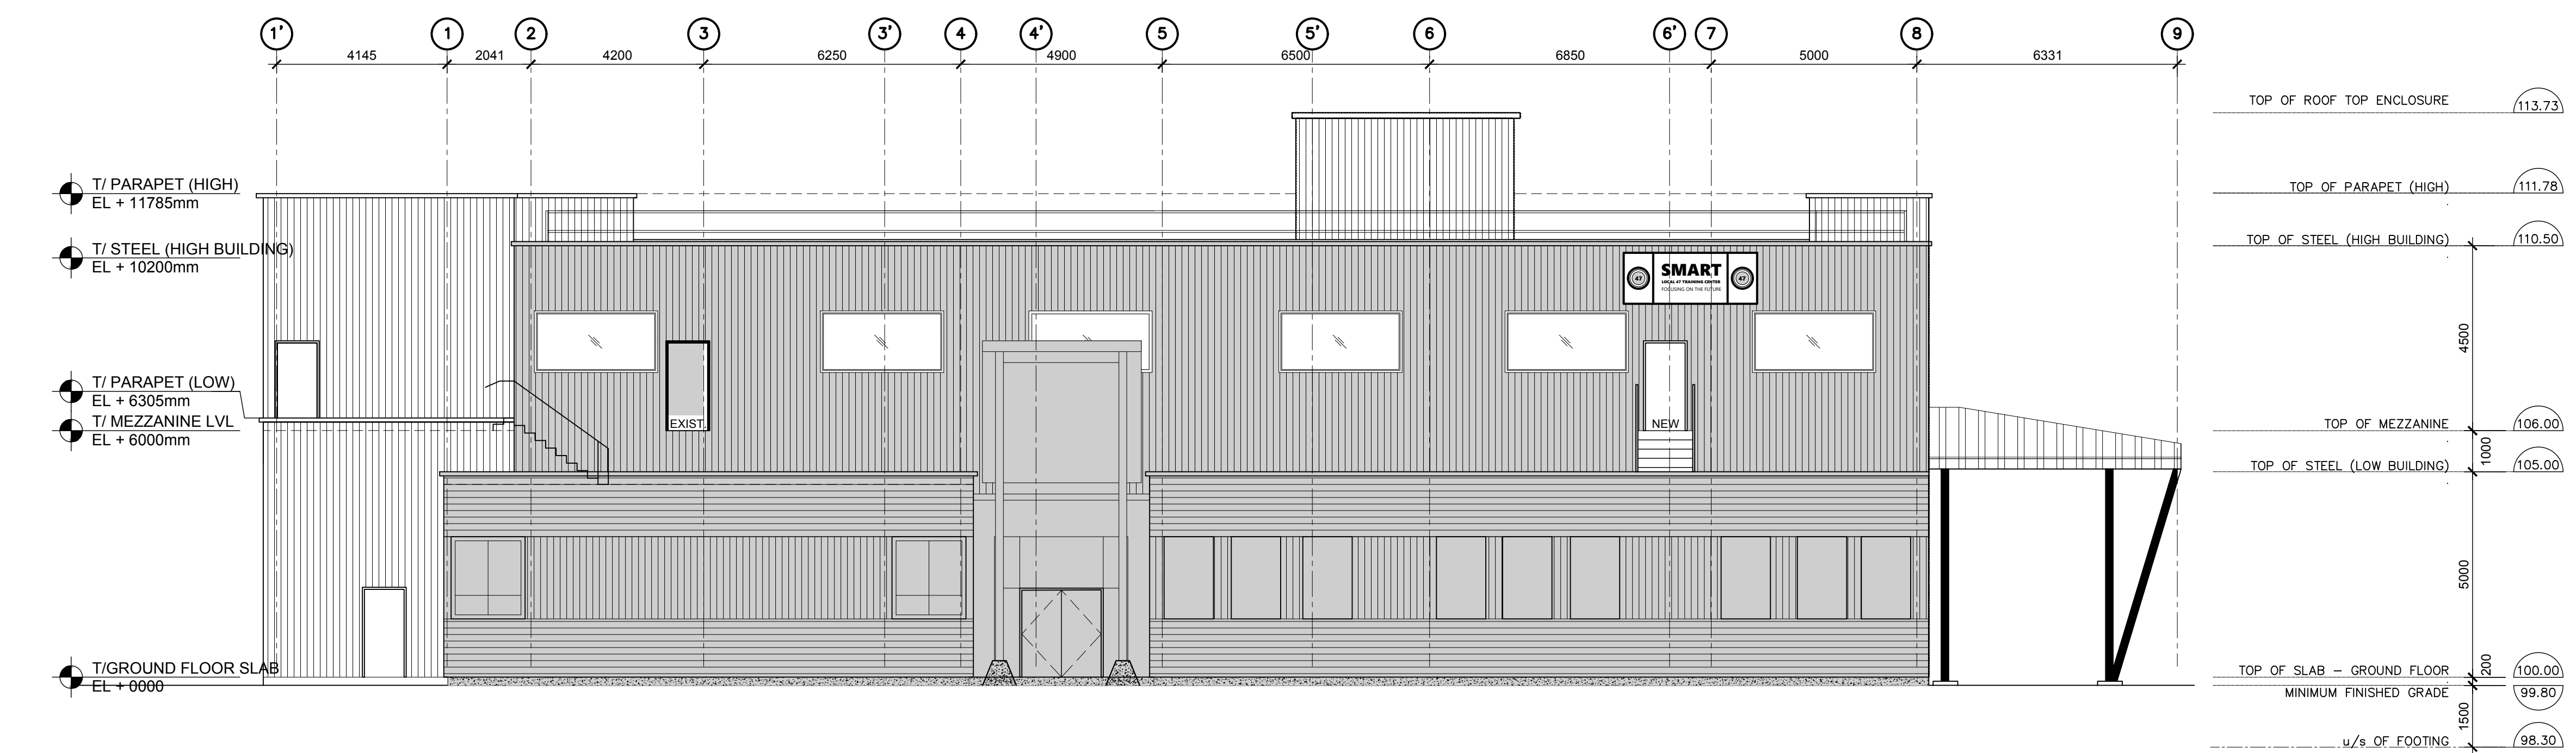


1 WEST ELEVATION
A7 SCALE: 1:100 NEW


2	CODE RESPONSE	JULY 14 21
1	PERMIT	DEC 4 20
No.	Revision	Date
	seal	estampe
		
Project Title		Projet
LOCAL 47 - SMART LOCAL TRAINING CENTER INC 765 GREEN CREEK ROAD OTTAWA, ONTARIO.		
Drawing		Dessin
WEST ELEVATION EXISTING / NEW		
Designed by :	R. O. / J.G.	Conçu par
Date		
Drawn	J.G.	Dessiné
Date	NOV 20 19	
Approved	R. O.	Approuvé
Date		
Project no.	2019-17	No. du projet
Scale Echelle	AS SHOWN	
Drawing no. No. du dessin	A7	




1 SOUTH ELEVATION
A8 SCALE: 1:100 EXISTING / DEMOLITION

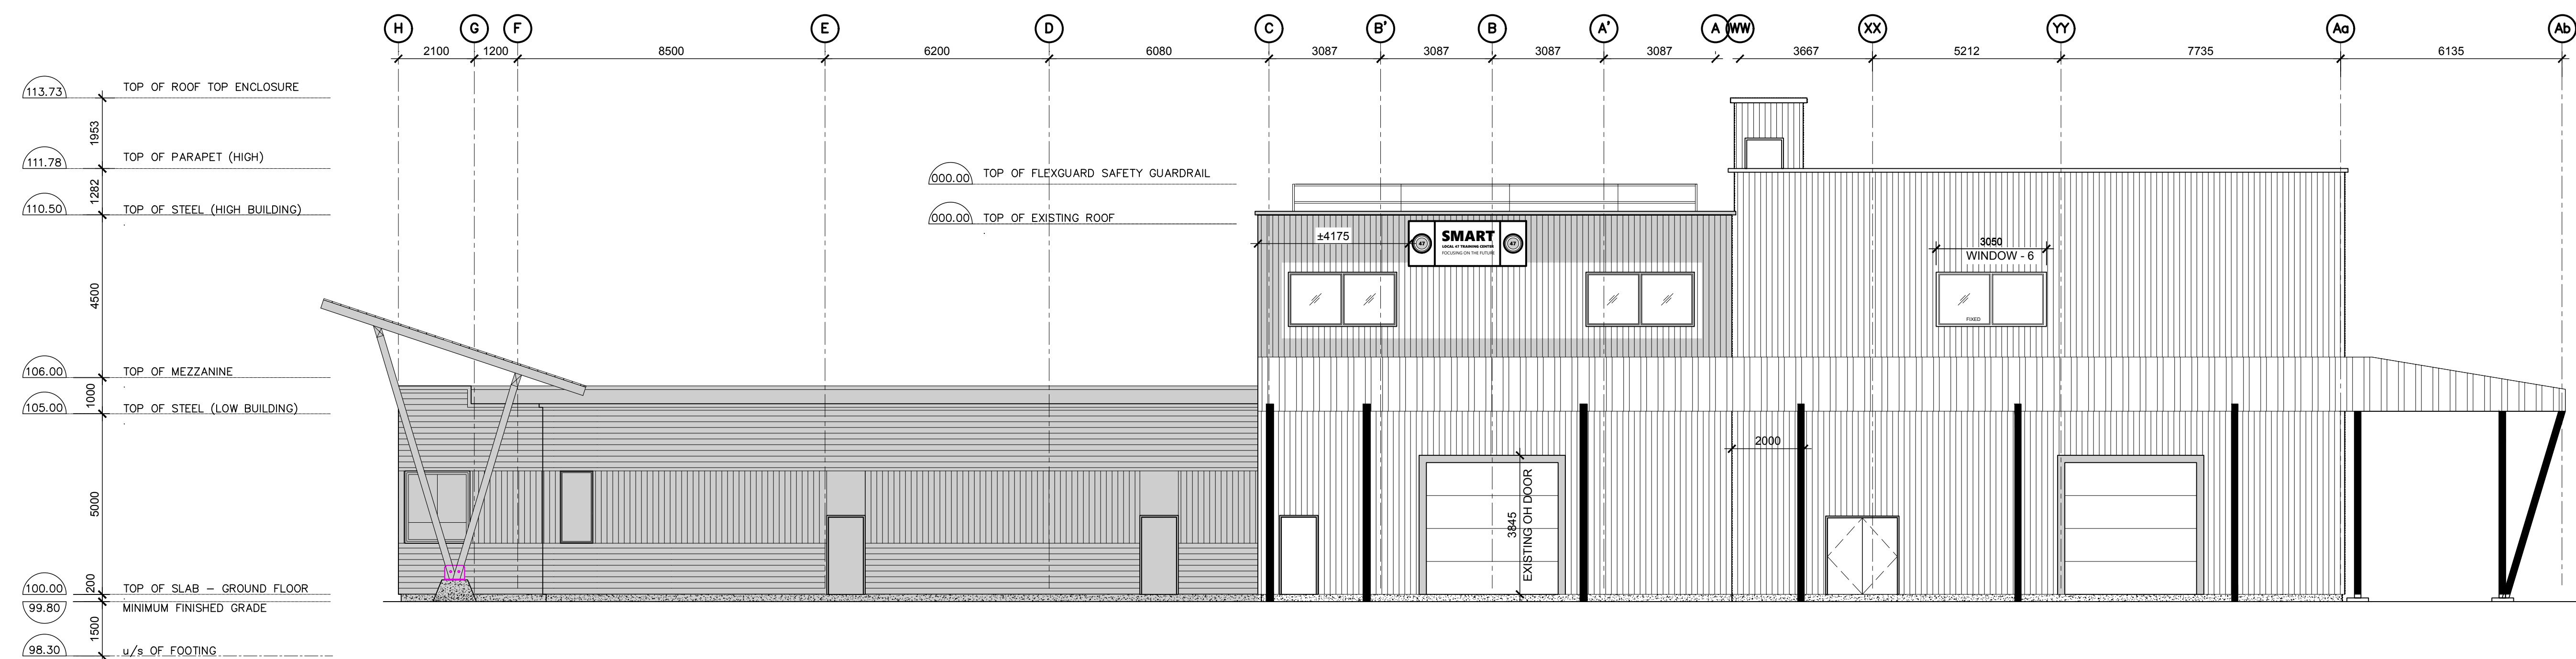


2 SOUTH ELEVATION
A8 SCALE: 1:100 NEW

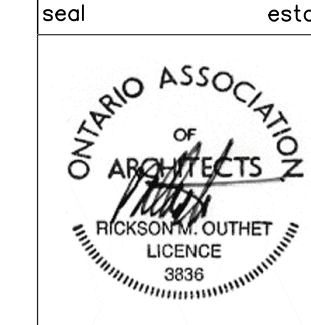2			CODE RESPONSE	JULY 14 21
1			PERMIT	DEC 4 20
No.	Revision	Date		
		seal	estampe	
				
Project Title		Projet		
LOCAL 47 - SMART LOCAL TRAINING CENTER INC 765 GREEN CREEK ROAD OTTAWA, ONTARIO.				
Drawing		Dessin		
PHASE I SOUTH ELEVATION EXISTING / DEMO & PROPOSED				
Designed by :		R. O. / J.G.		Conçu par
Date		NOV 20 19		Dessiné
Drawn		J.G.		Approuvé
Date		NOV 20 19		
Approved		R. O.		
Date				
Project no.		2019-17		
Scale		Drawing no.		
Echelle		No. du dessin		
AS SHOWN		A8		

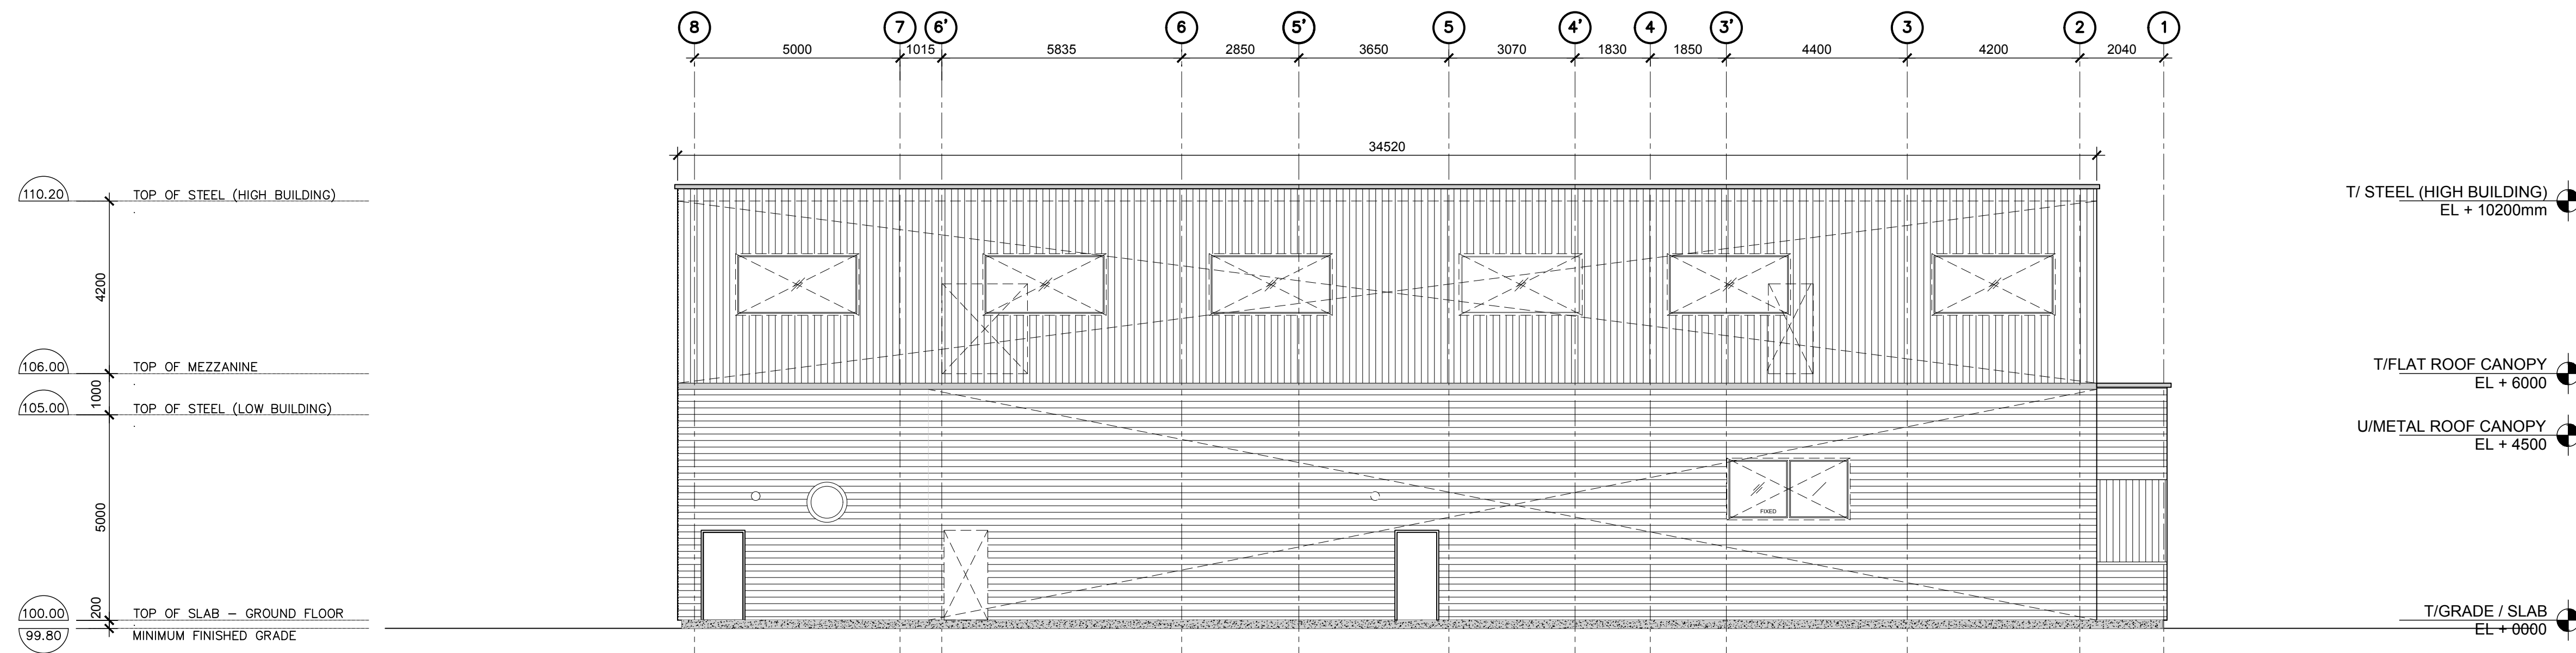


1 EAST ELEVATION
A9 SCALE: 1:100 EXISTING / DEMOLITION

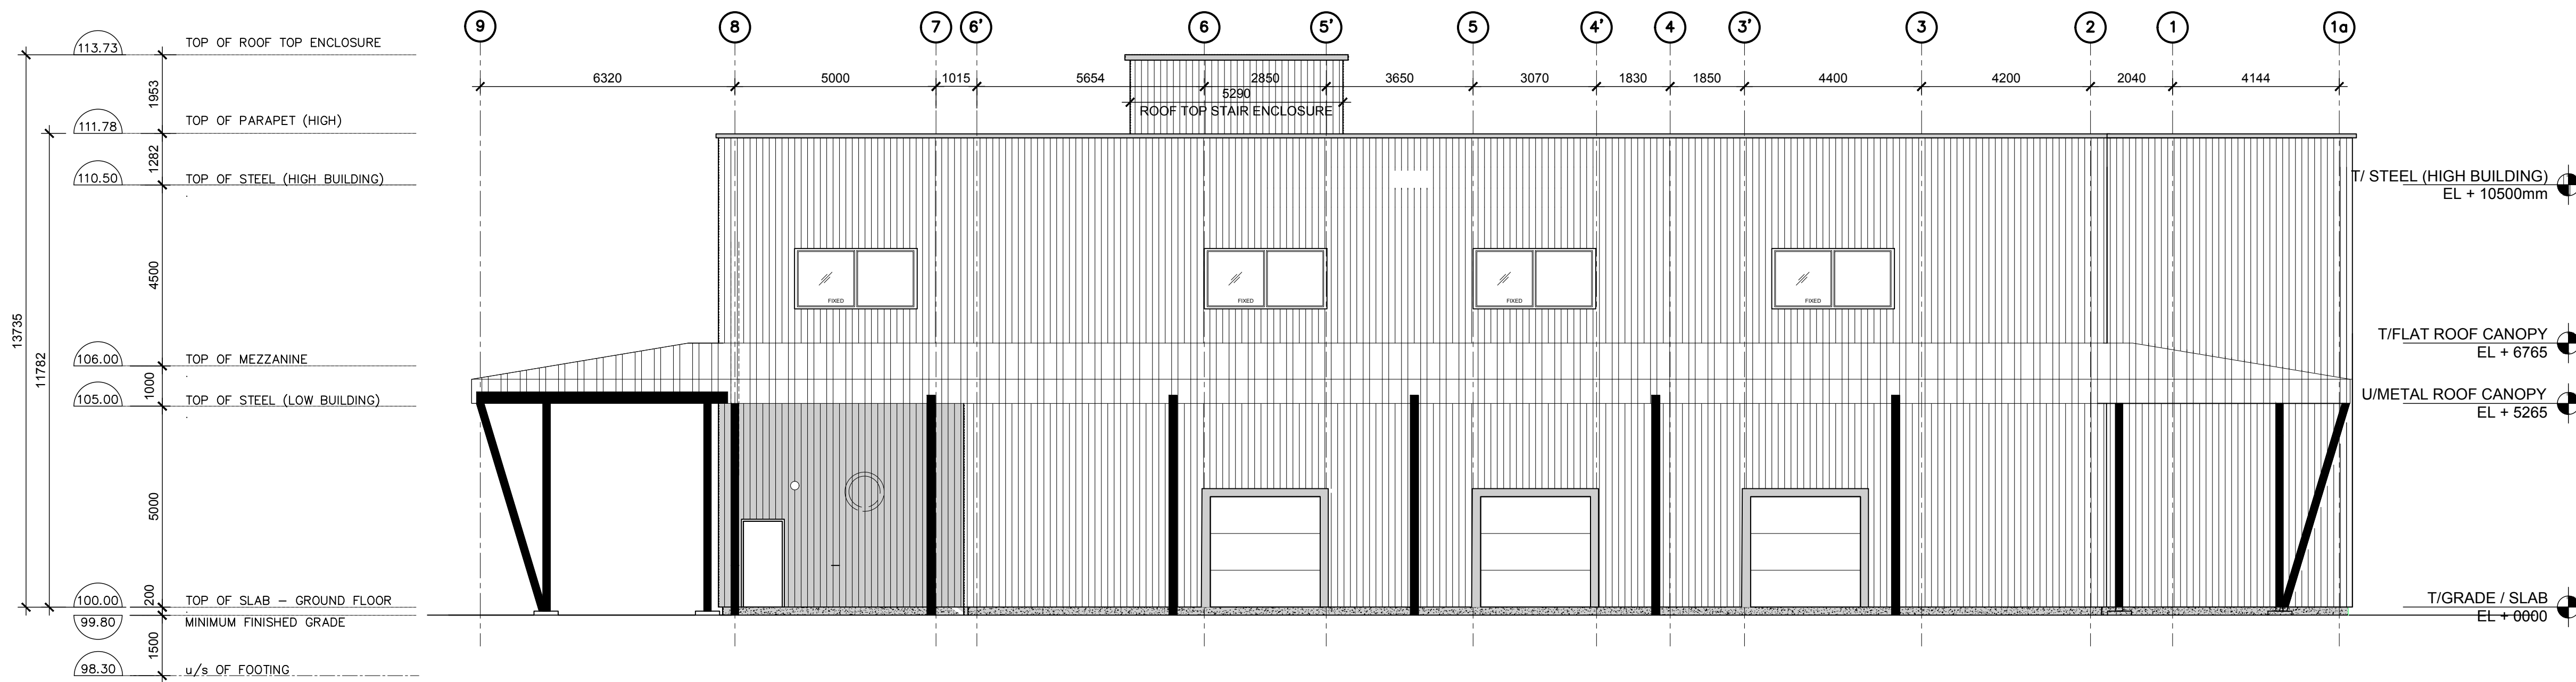

2 EAST ELEVATION
A9 SCALE: 1:100 NEW

2	CODE RESPONSE	JULY 14 21
1	PERMIT	DEC 4 20
No.	Revision	Date

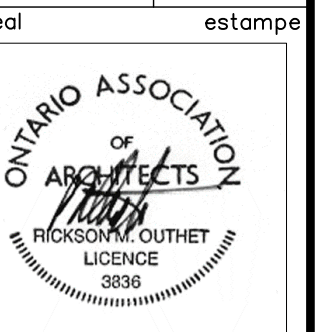


Project Title LOCAL 47 - SMART LOCAL TRAINING CENTER INC
765 GREEN CREEK ROAD
OTTAWA, ONTARIO.

Drawing EAST ELEVATION EXISTING / DEMO & PROPOSED


Designed by : R. O. / J.G. Conçu par
Date NOV 20 19
Drawn J.G. Dessiné
Approved R. O. Approuvé
Date
Project no. 2019-17 No. du projet

Scale AS SHOWN Echelle
Drawing no. A9 No. du dessin

EXISTING

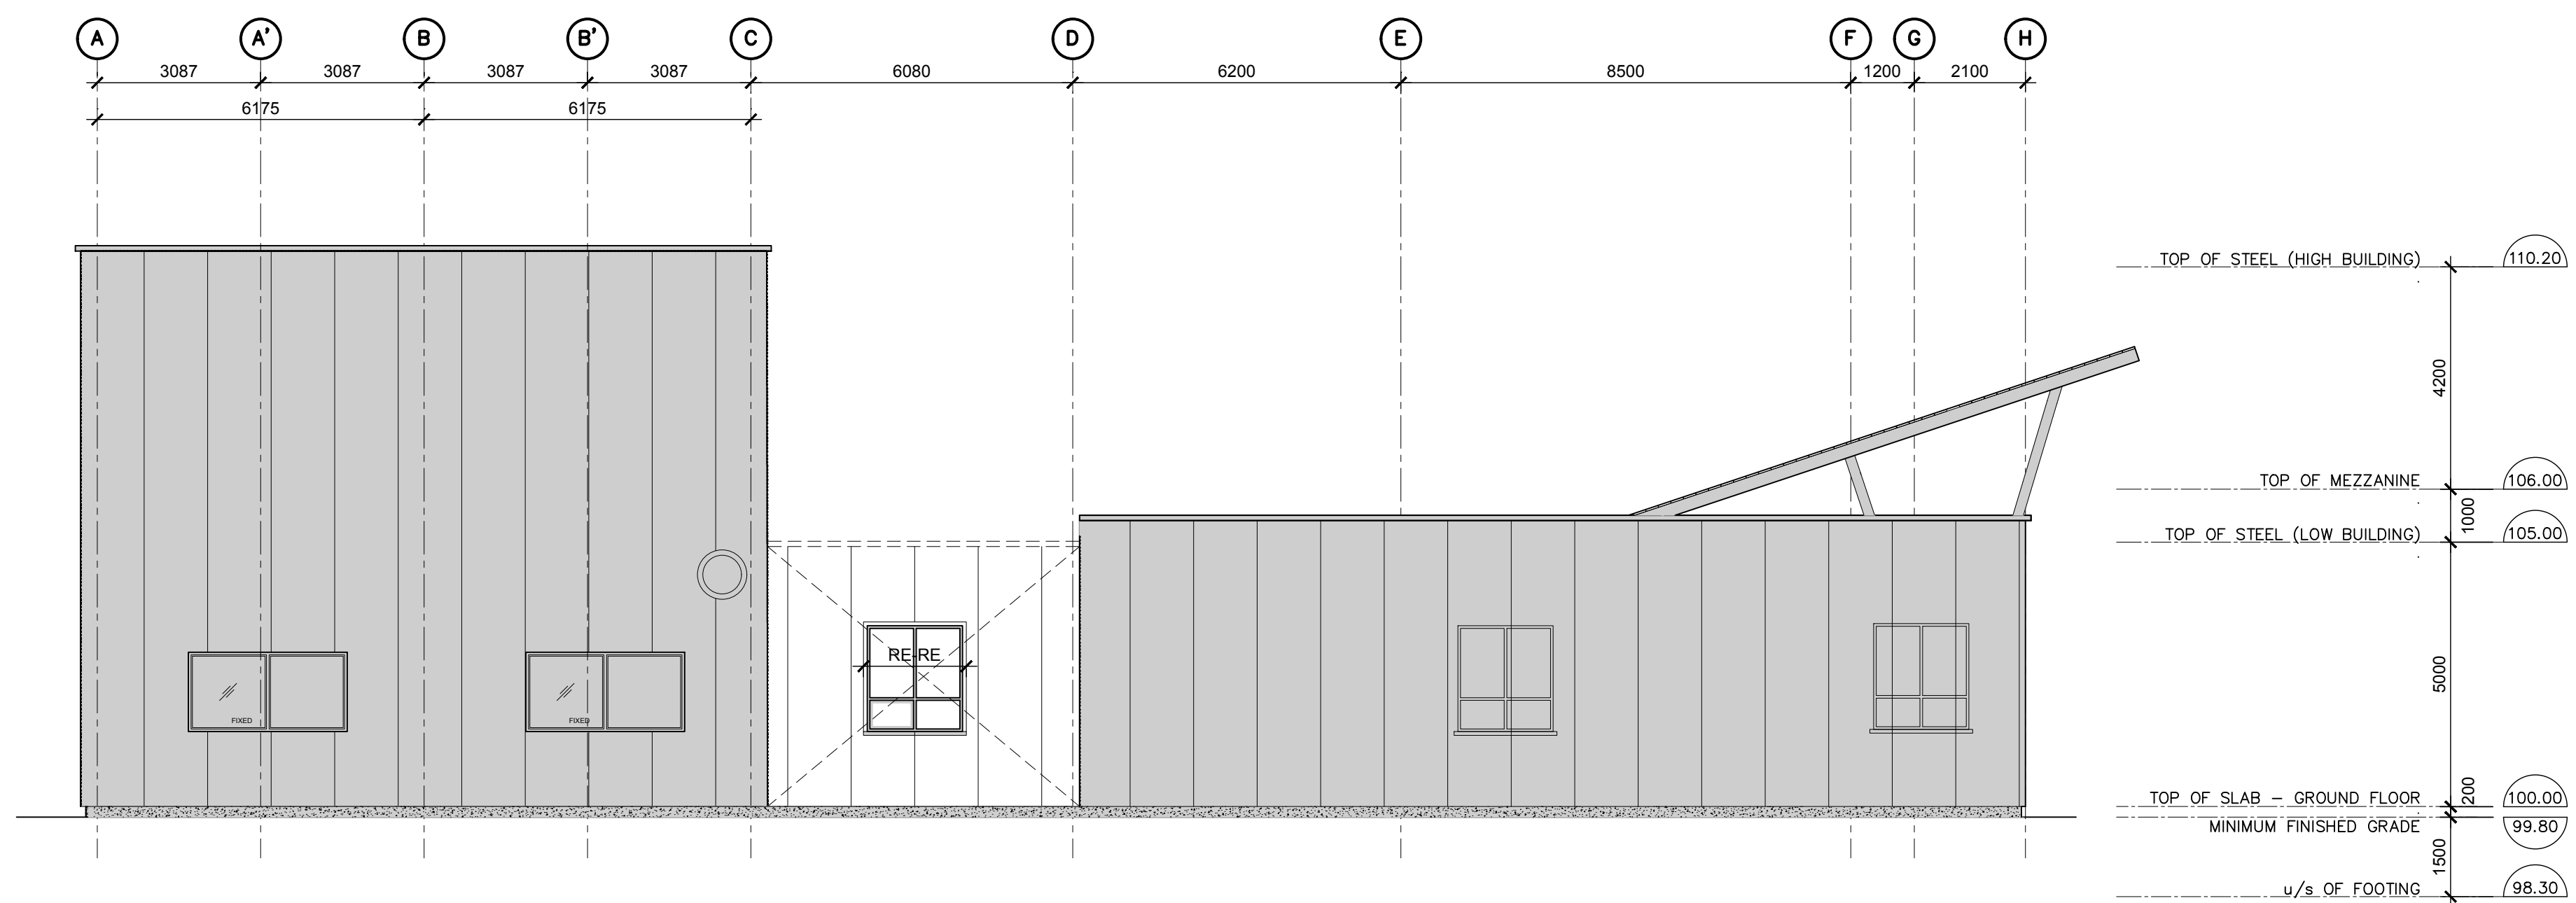

1 NORTH ELEVATION
A10 SCALE: 1:100 EXISTING / DEMOLITION

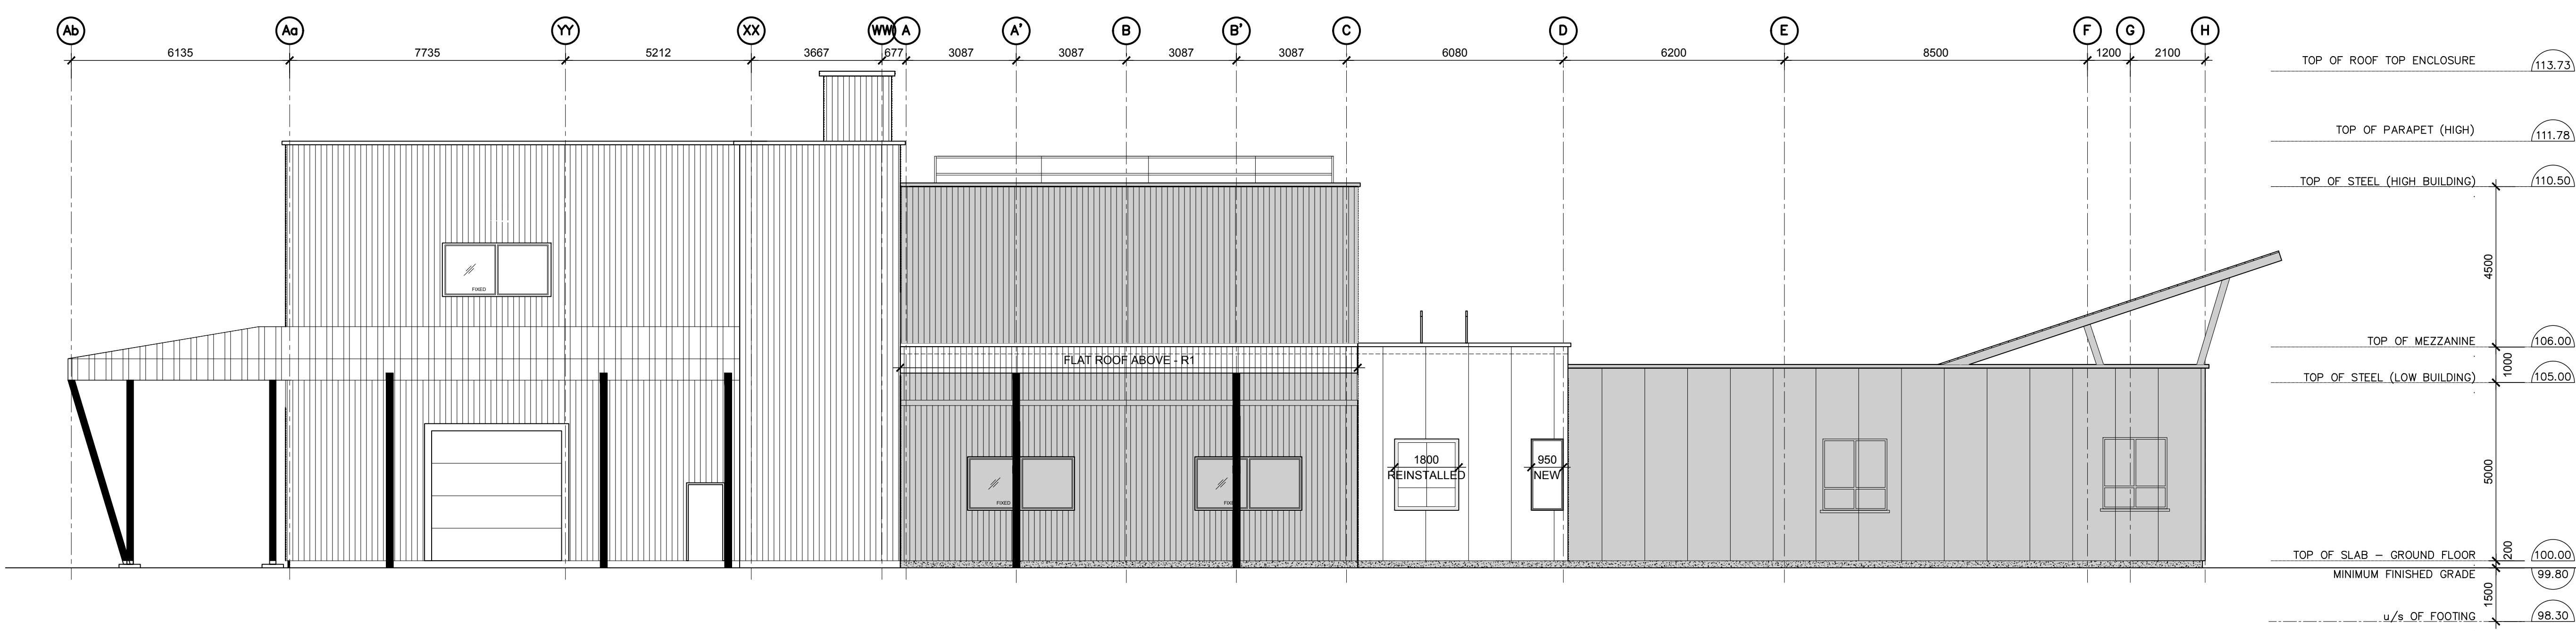


2 NORTH ELEVATION
A10 SCALE: 1:100 NEW

**RICKSON
OUTHET
ARCHITECT**

319 Daly Avenue
Ottawa - Ontario - K1N 6G6
613.728-1637 - FAX 613.728-8501

2	CODE RESPONSE	JULY 14 21
1	PERMIT	DEC 4 20
No.	Revision	Date

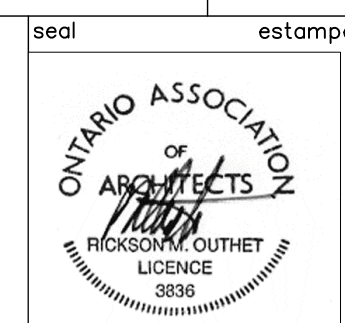

Project Title: LOCAL 47 - SMART LOCAL TRAINING CENTER INC
765 GREEN CREEK ROAD
OTTAWA, ONTARIO.

Drawing: NORTH ELEVATION EXISTING / DEMO & NEW

Designed by: R. O. / J.G. Conçu par
Date: NOV 20 19
Drawn: J.G. Dessiné
Approved: R. O. Approuvé
Project no.: 2019-17 No. du projet

Scale: AS SHOWN
Drawing no.: A10
No. du dessin