

P:\Projects_2021\21-108\3000 Design Documents\3300 Drawings\3351 ACAD\21-108_Hazeldean Elevations 2021-05-29.dwg, 2021-06-08

APPROVED ☒ REFUSED ☐

THIS 23rd DAY OF December, 2021

Erin O'Connell
ERIN O'CONNELL, MCIP, RPP, MANAGER (A)
DEVELOPMENT REVIEW, WEST
PLANNING, INFRASTRUCTURE AND ECONOMIC
DEVELOPMENT DEPARTMENT, CITY OF OTTAWA

North

Revisions

No.	By	Description	Date
02	KE	ISSUED FOR SPA REVIEW	2021-06-07
01	KE	ISSUED FOR REVIEW	2021-01-26

MacEWEN
PETROLEUM INC.
16 MAIN ST.
MAXVILLE ON, K0C 1T0

Project

HAZELDEAN RD.
DEVELOPMENT

6111 HAZELDEAN RD,
STITTSVILLE

Drawing

PROPOSED ELEVATIONS
HALO CARWASH

Scale AS SHOWN Stamp

Drawn

KE

Checked



Project No.

21-108


Date

June 8, 2021

Drawing No.


A202

18226

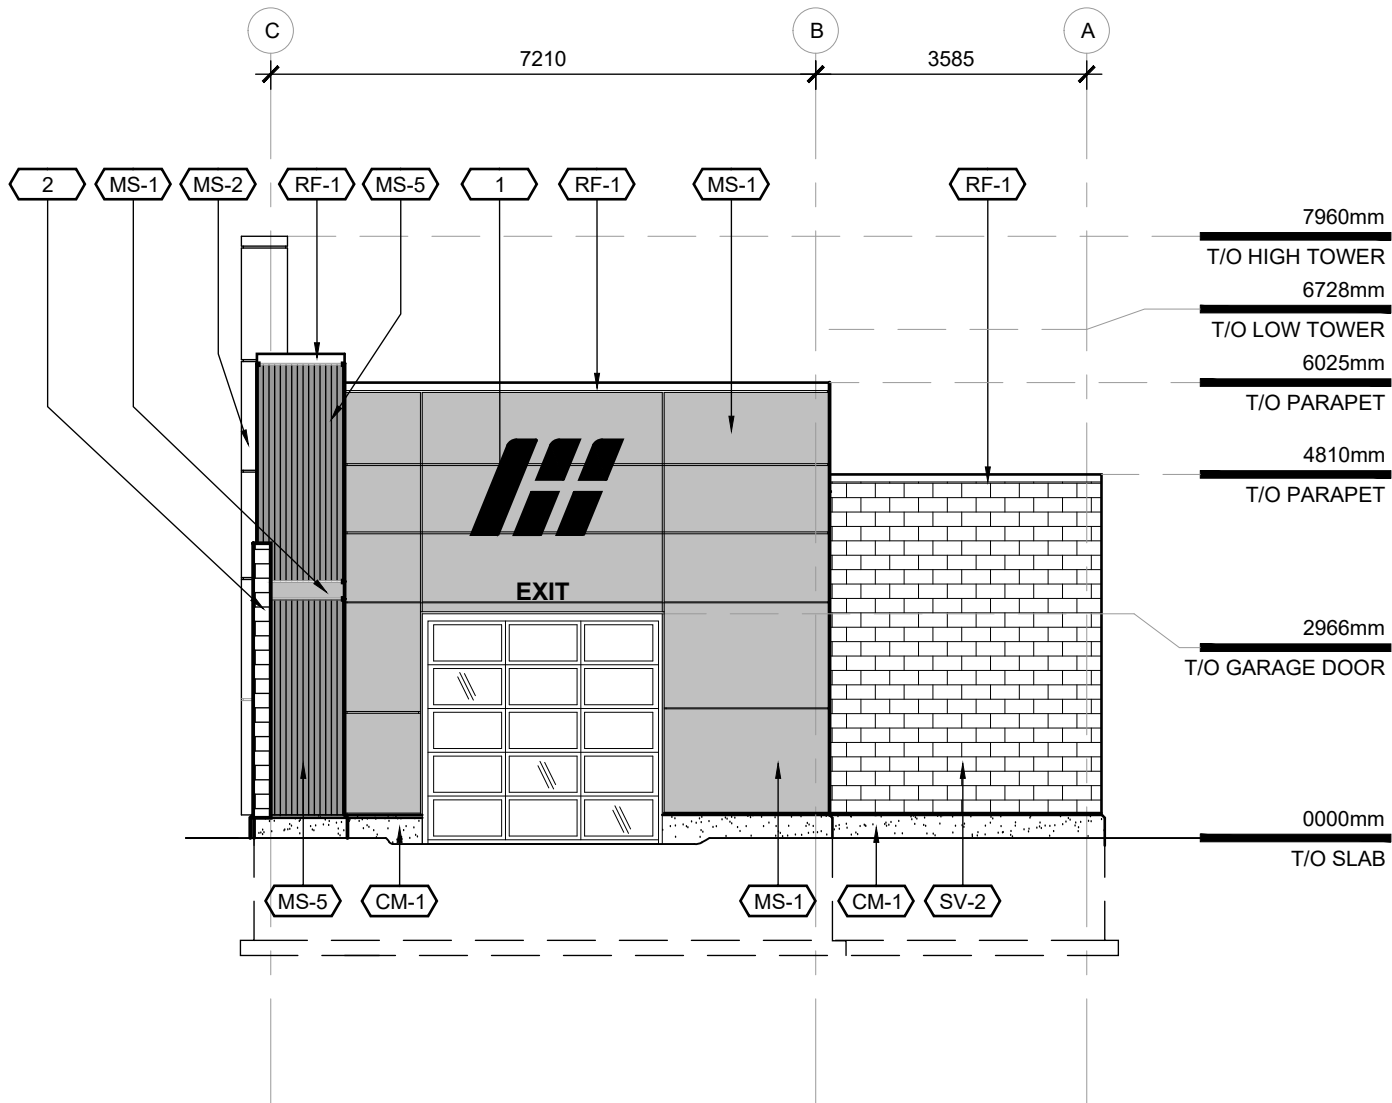

EAST ELEVATION

SCALE: 1:100

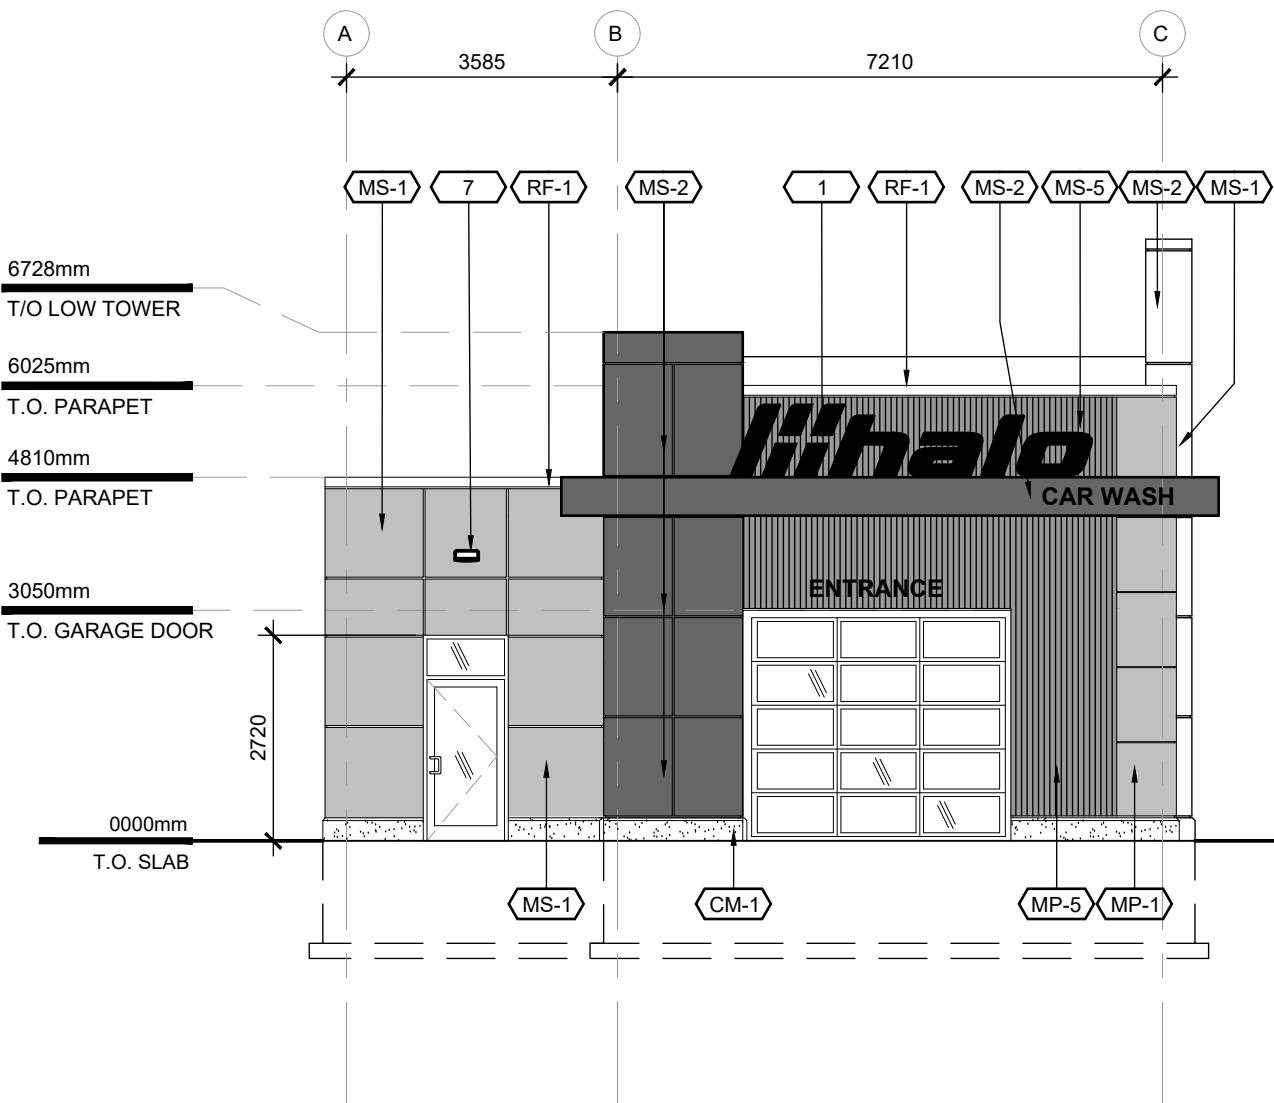

WEST ELEVATION

SCALE: 1:100

FINISH LEGEND

SYMBOL	DESCRIPTION
	PRECAST STONE VENEER SILL
	ARCHITECTURAL STONE VENEER
	PREFINISHED METAL FLASHING BRUSHED ALUMINUM
	PREFINISHED METAL FLASHING BLACK
	PREFINISHED ALUMINUM COMPOSITE WALL PANELS, BRUSHED ALUMINUM
	PREFINISHED ALUMINUM COMPOSITE WALL PANELS, BLACK
	PREFINISHED ALUMINUM COMPOSITE WALL PANELS, BLUE
	PREFINISHED CORRUGATED METAL WALL PANELS, BLACK (VERTICAL)
	PREFINISHED CORRUGATED METAL WALL PANELS, BLUE (VERTICAL)
	LONGBOARD METAL SIDING, 6" V GROOVE, DARK ACACIA
	GALVALUME 7/8" CORRUGATED METAL SIDING
	CONCRETE CURB

KEY NOTES

	SIGNAGE
	SOUND BARRIER
	BOLLARDS; BLUE WITH YELLOW STRIPE
	RESERVED
	LADDER
	SCUPPER
	WALL LIGHT
	AIR INTAKE LOUVER
	RTU SCREENS
	BLACK METAL SIDING TO MATCH MS-2
	CONCRETE RETAINING WALL

LEGEND & NOTES

SCALE: N/A

RESERVED

SCALE: N/A

RESERVED

SCALE: N/A