

P:\Projects_2021\21-108\3000 Design Documents\3300 Drawings\3351 ACAD\21-108_Hazaldeen Elevations 2021-05-29.dwg, 2021-06-08

FINISH LEGEND

SYMBOL	DESCRIPTION
SV-1	PRECAST STONE VENEER SILL
SV-2	ARCHITECTURAL STONE VENEER
RF-1	PREFINISHED METAL FLASHING BRUSHED ALUMINUM
RF-2	PREFINISHED METAL FLASHING BLACK
MS-1	PREFINISHED ALUMINUM COMPOSITE WALL PANELS, BRUSHED ALUMINUM
MS-2	PREFINISHED ALUMINUM COMPOSITE WALL PANELS, BLACK
MS-3	PREFINISHED ALUMINUM COMPOSITE WALL PANELS, BLUE
MS-4	PREFINISHED CORRUGATED METAL WALL PANELS, BLACK (VERTICAL)
MS-5	PREFINISHED CORRUGATED METAL WALL PANELS, BLUE (VERTICAL)
MS-6	LONGBOARD METAL SIDING, 6" V GROOVE, DARK ACACIA
MS-7	GALVALUME 7/8" CORRUGATED METAL SIDING
CM-1	CONCRETE CURB

KEY NOTES

1	SIGNAGE
2	SOUND BARRIER
3	BOLLARDS: BLUE WITH YELLOW STRIPE
4	RESERVED
5	LADDER
6	SCUPPER
7	WALL LIGHT
8	AIR INTAKE LOUVER
9	RTU SCREENS
10	BLACK METAL SIDING TO MATCH MS-2
10	CONCRETE RETAINING WALL

01 LEGEND & NOTES


A203 SCALE: N/A

02 NORTH ELEVATION

A203 SCALE: 1:100


03 EAST ELEVATION

A203 SCALE: 1:100

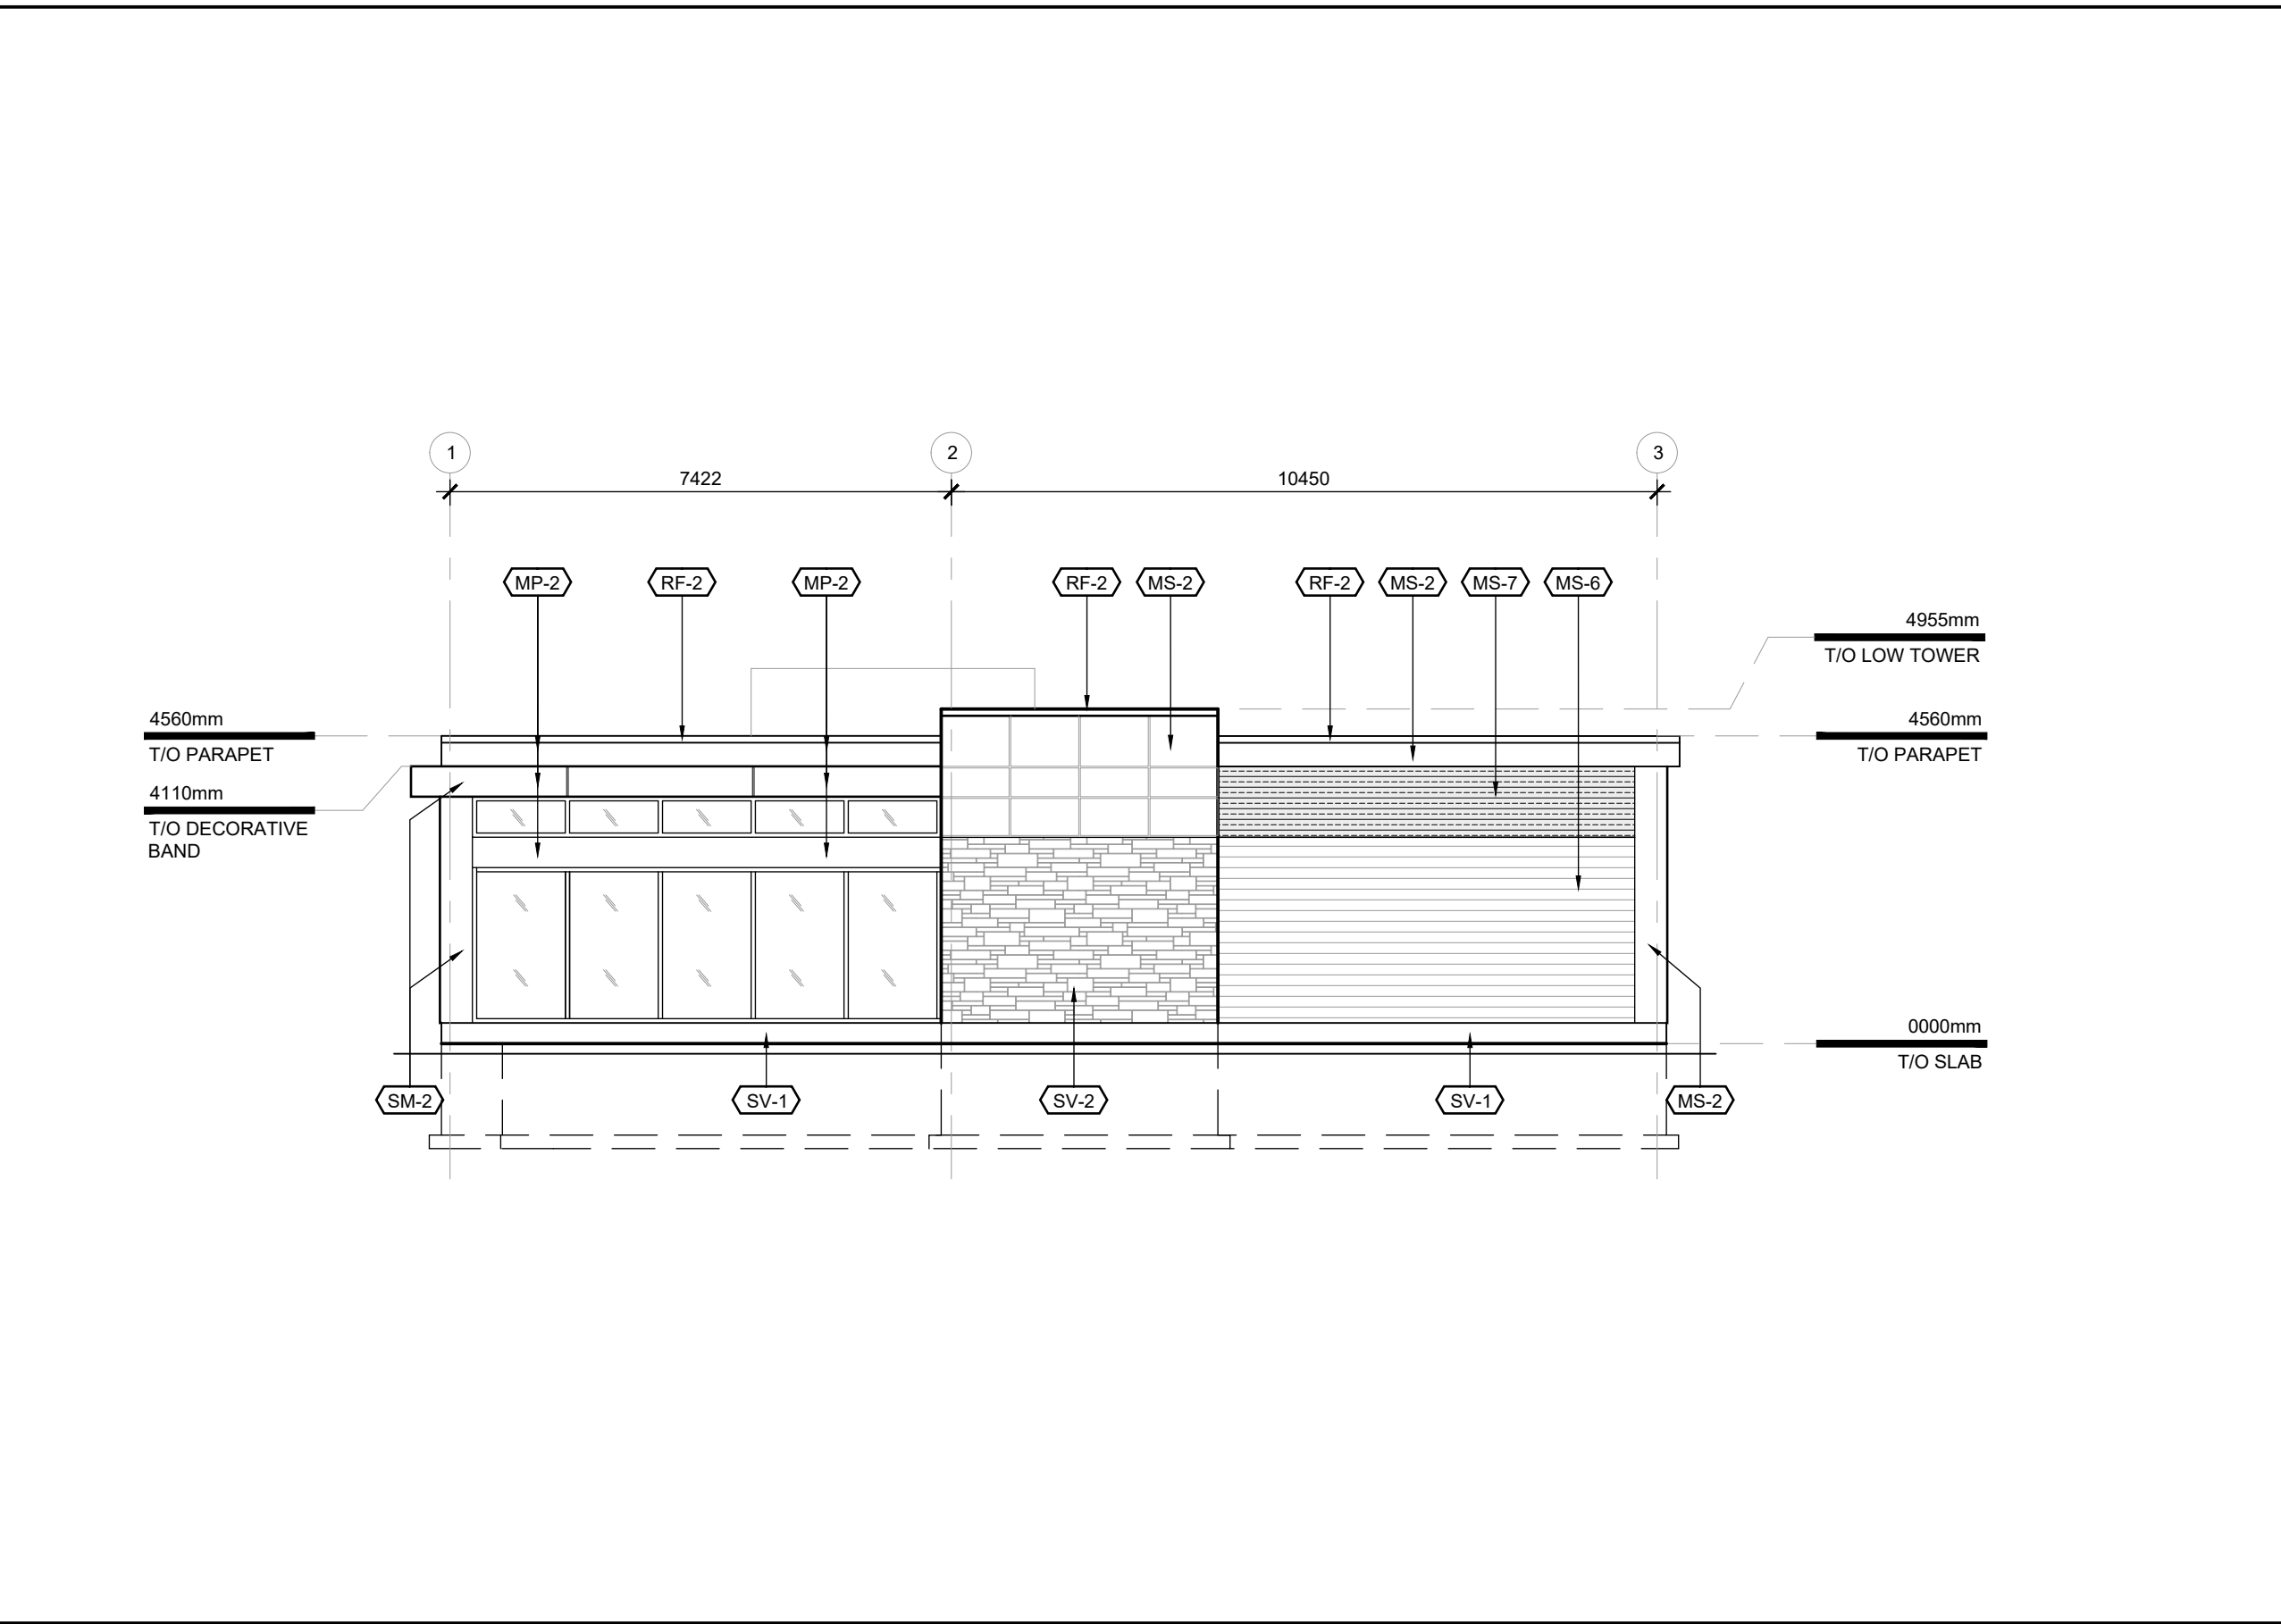

04 SOUTH ELEVATION

A203 SCALE: 1:100

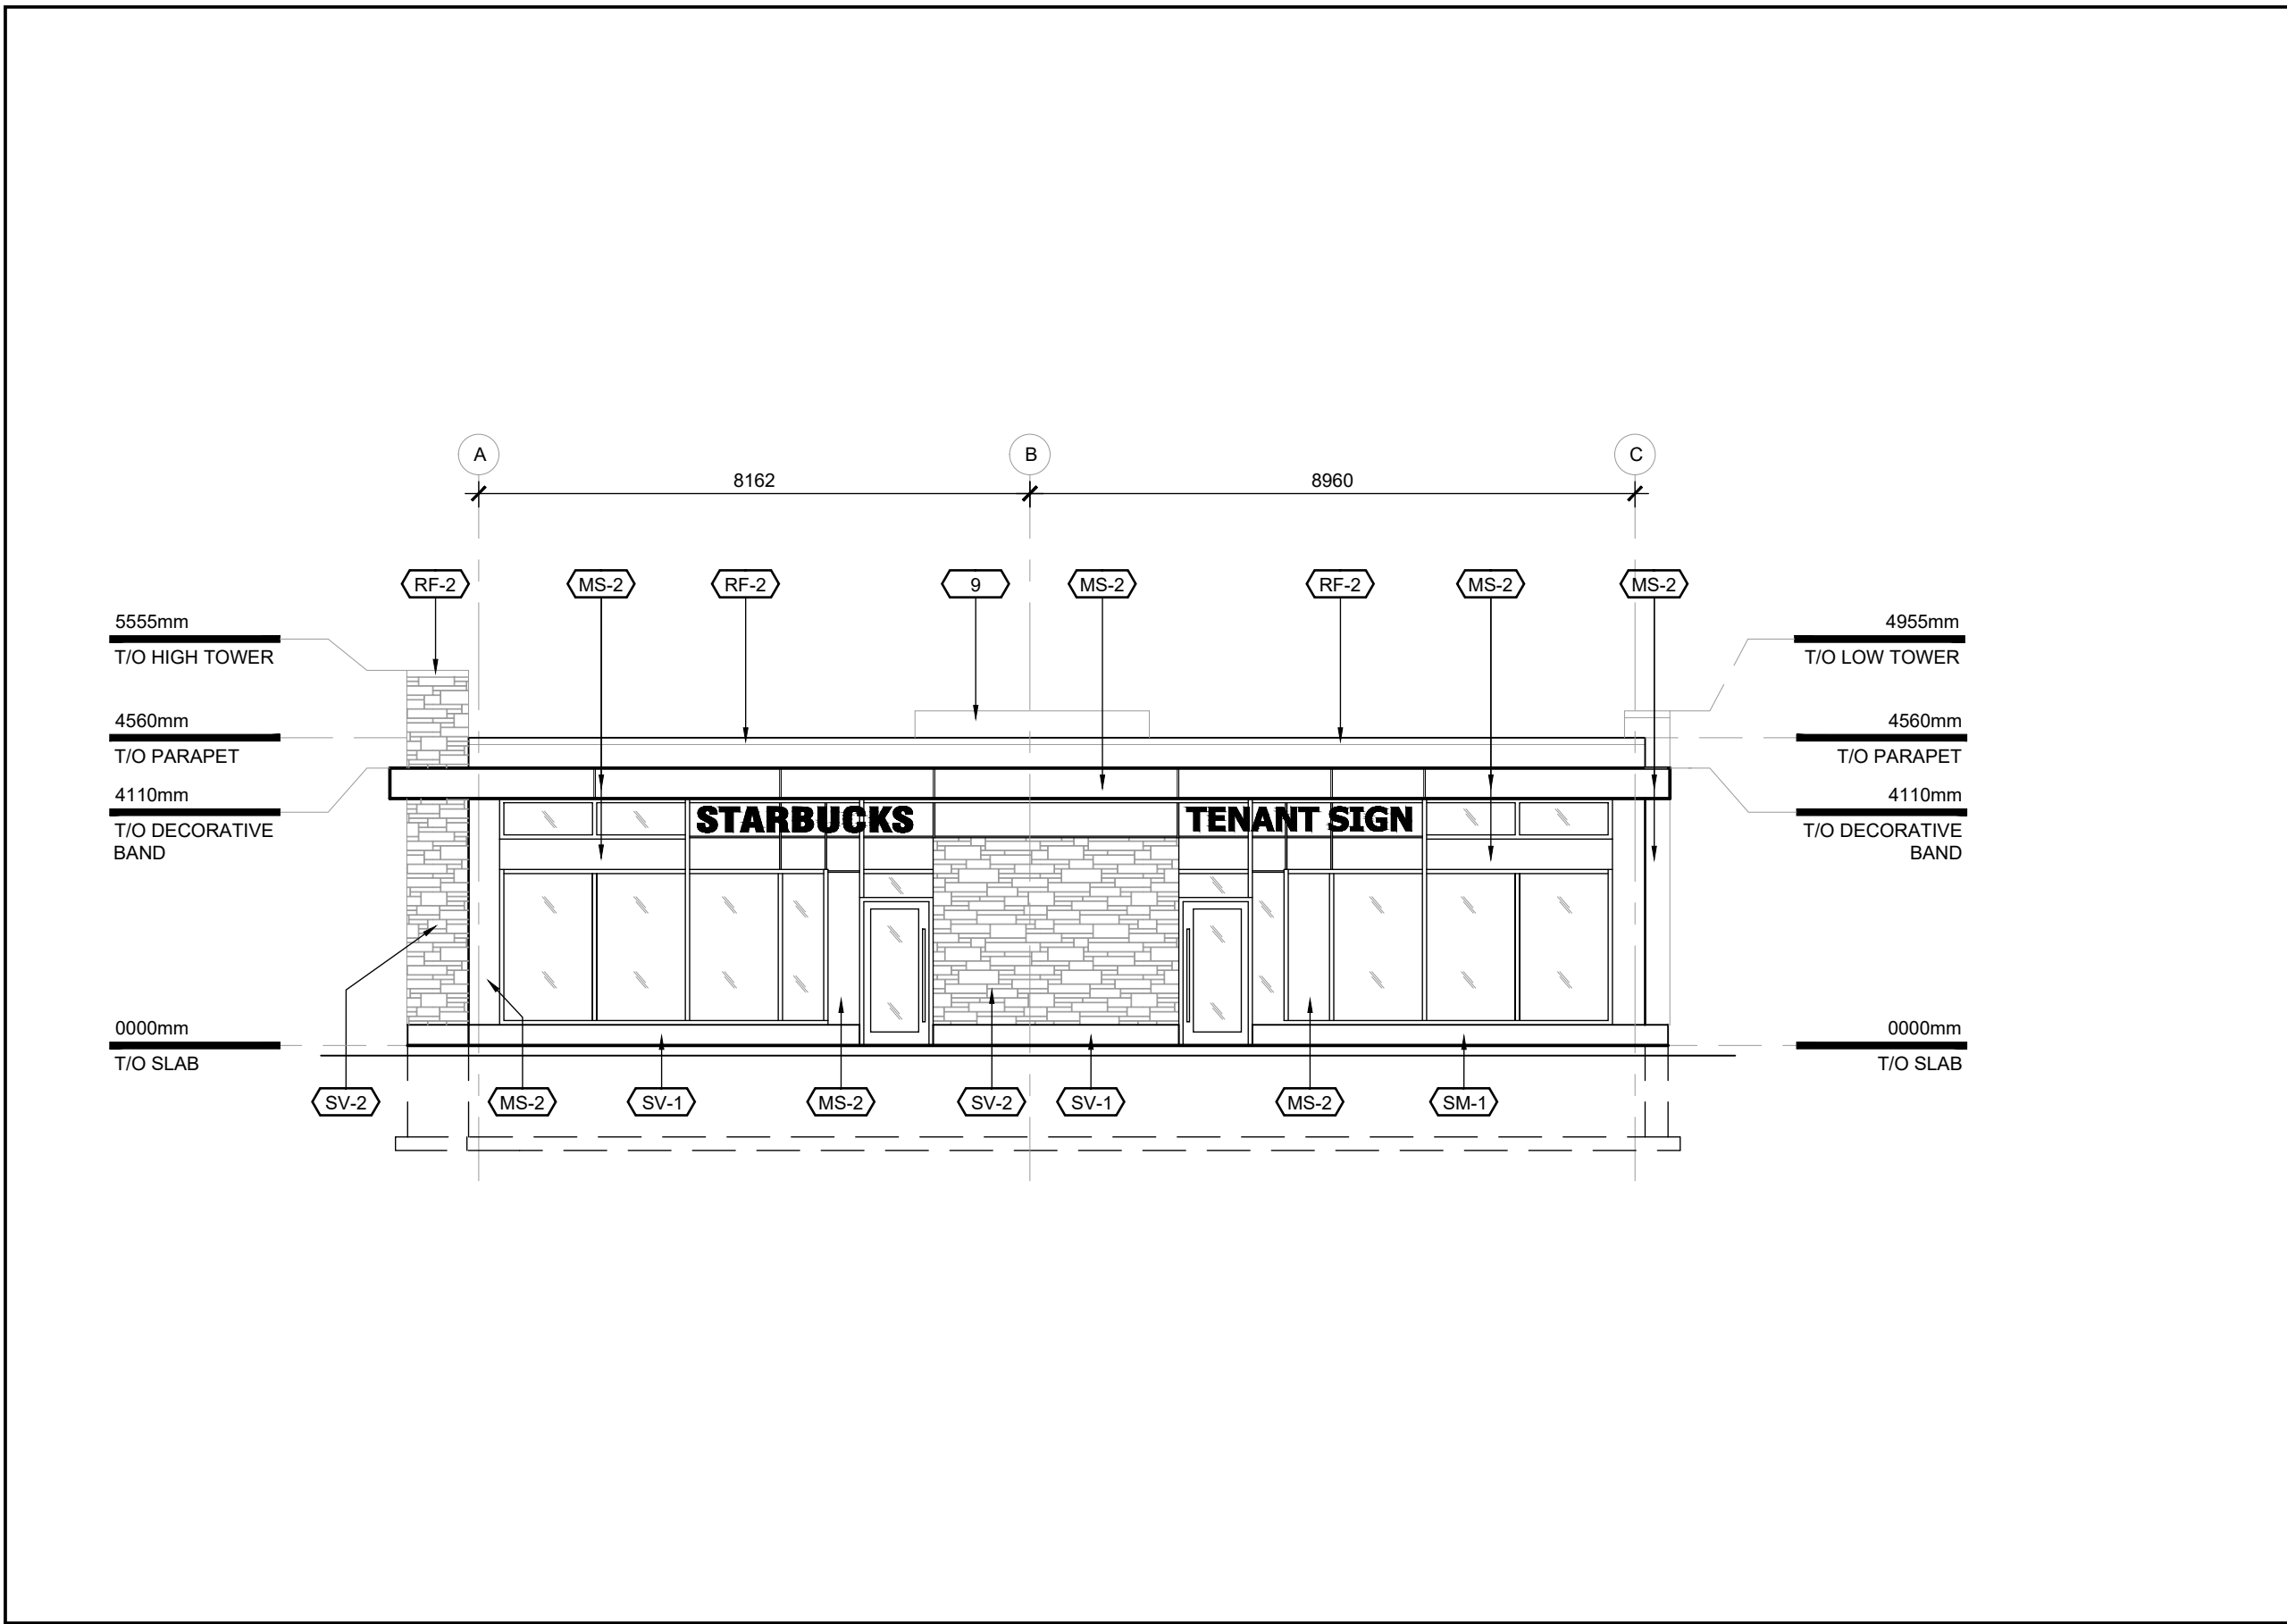

05 WEST ELEVATION

A203 SCALE: 1:100

APPROVED ☒ REFUSED ☐

THIS 23rd DAY OF December, 2021

Erin O'Connell
ERIN O'CONNELL, MCIP, RPP, MANAGER (A)
DEVELOPMENT REVIEW, WEST
PLANNING, INFRASTRUCTURE AND ECONOMIC
DEVELOPMENT DEPARTMENT, CITY OF OTTAWA

North

Revisions

No.	By	Description	Date
02	KE	ISSUED FOR SPA REVIEW	2021-06-07
01	KE	ISSUED FOR REVIEW	2021-01-26

MacEWEN
PETROLEUM INC.
16 MAIN ST.
MAXVILLE ON, K0C 1T0

Project

HAZELDEAN RD.
DEVELOPMENT

6111 HAZELDEAN RD,
STITTSVILLE

Drawing

PROPOSED ELEVATIONS
STARBUCKS BUILDING 3

Scale AS SHOWN Stamp

Drawn

KE

Checked



Project No.

21-108

Date

June 8, 2021

Drawing No.

21-108

A204

18226