



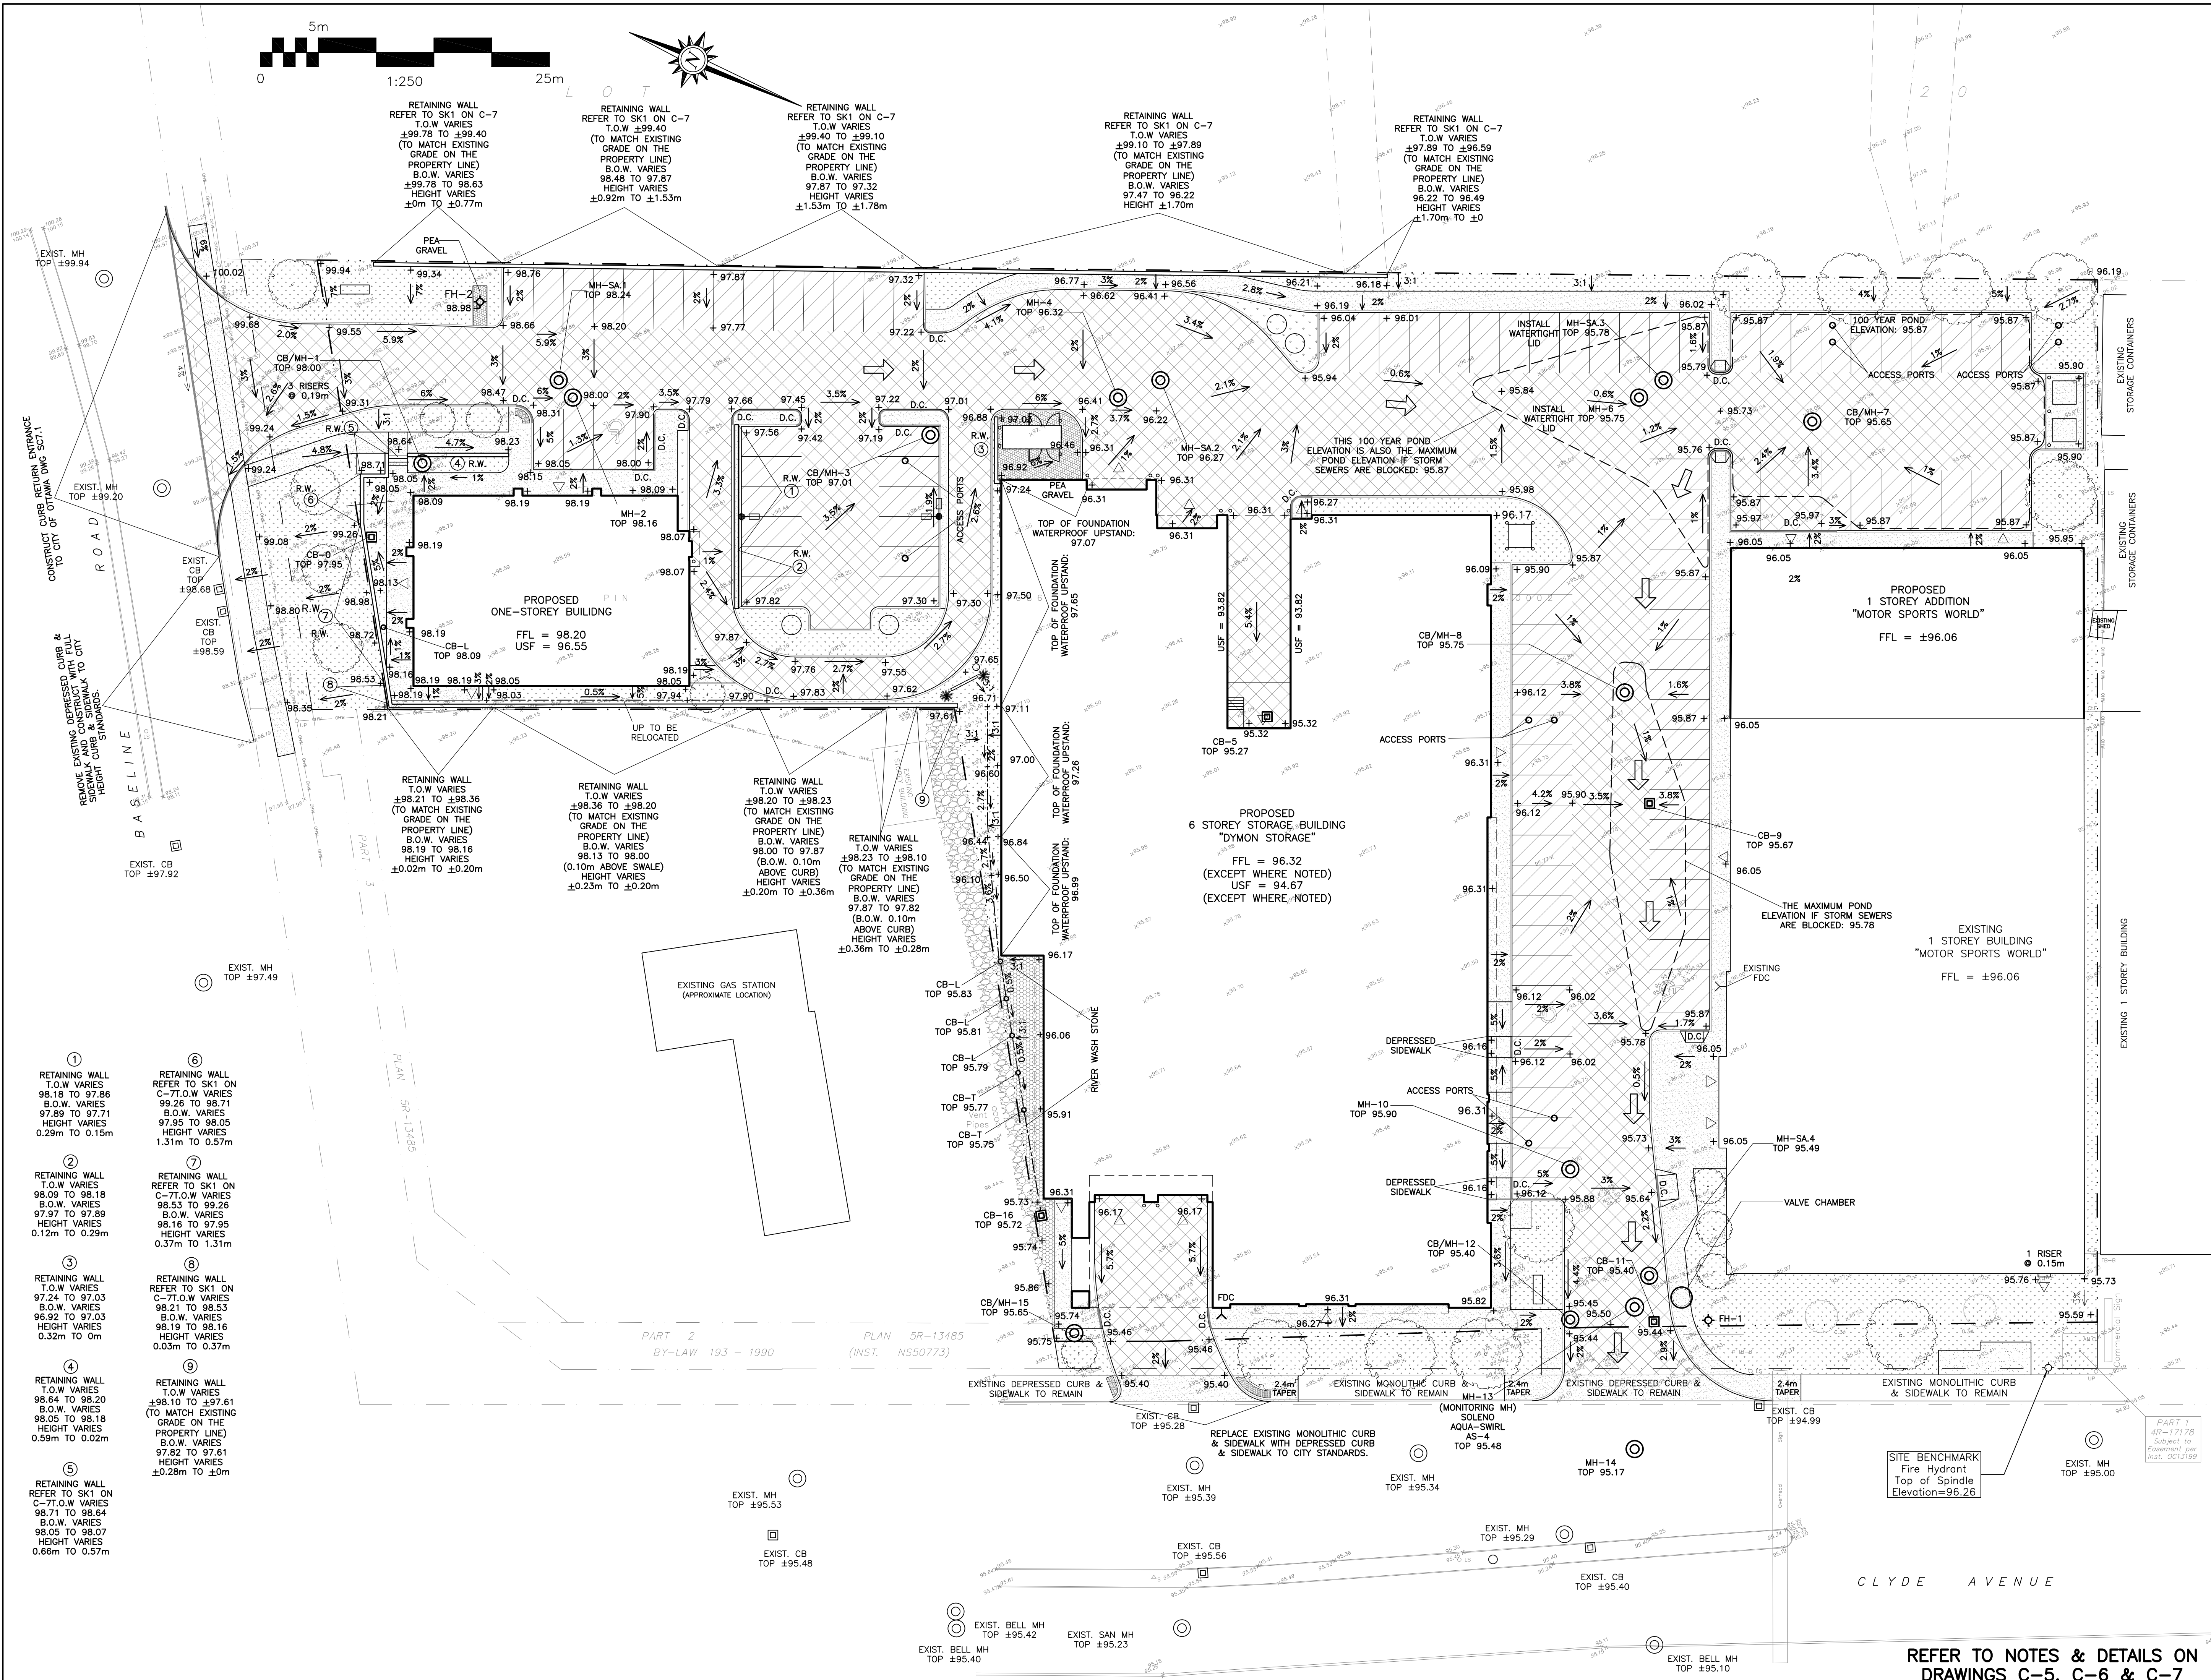

DRAWING LEGEND	
CB	CATCH BASIN
MH	MANHOLE
CB/MH	CATCH BASIN/MANHOLE
SPL	SPRINGLINE OF PIPE
INV	INVERT OF PIPE
SB	SUBDRAIN IN CB
SB/MH	SUBDRAIN IN CB/MH
SAN	SANITARY SEWER
ST	STORM SEWER
WS/WM	WATER SERVICE/WATERMAIN
CS	CURB STOP & STANDPOST
VB	VALVE & VALVE BOX
FH	FIRE HYDRANT
FDC	FIRE DEPARTMENT CONNECTION
RD	ROOF DRAIN
WM	WATER METER
RM	REMOTE WATER METER READOUT
GE	EXISTING GRADE ELEVATION
PG	PROPOSED GRADE ELEVATION
SG	EXISTING SLOPE OF GRADE
PS	PROPOSED SLOPE OF GRADE
EF	EMERGENCY OVERLAND FLOW
CL	CENTERLINE OF SWALE
PL	PROPERTY LINE
SFB	SILT FENCE BARRIER
D.C.	150mm CURB/DEPRESSED CURB
MDP	MEDIUM-DUTY PAVEMENT
CDP	CONCRETE
LD	LANDSCAPE
FFL	FIRST FLOOR ELEVATION
USF	UNDERSIDE OF FOOTING

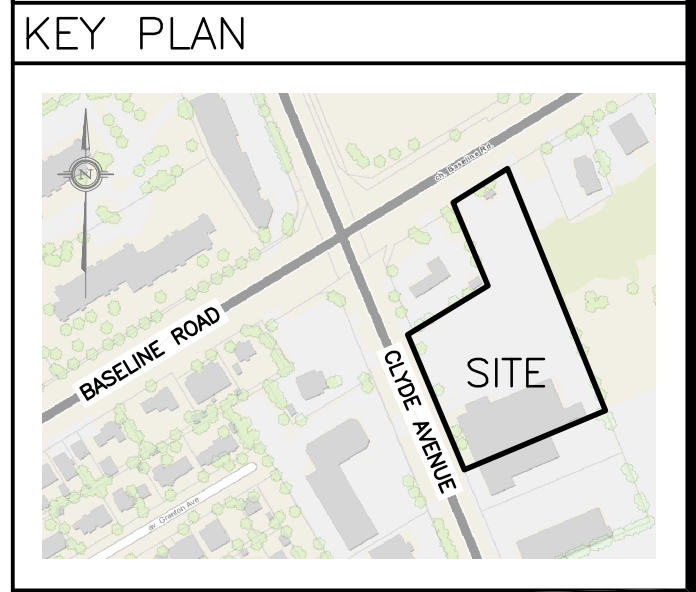

No.	DATE	REVISION
5	DEC 14-21	RE-ISSUED FOR APPROVAL
4	DEC 9-21	ISSUED FOR PERMIT
3	NOV 23-21	ISSUED FOR COORDINATION
2	JAN 8-20	ISSUED FOR APPROVAL
1	DEC 12-19	ISSUED FOR COORDINATION

D. B. GRAY ENGINEERING INC.
Stormwater Management - Grading & Drainage - Storm & Sanitary Sewers - Watermain
700 Long Point Circle
Ottawa, Ontario
613-425-8044
d.gray@dbgrayengineering.com

Project
PROPOSED 6-STORY STORAGE FACILITY & 1-STORY BUILDING
1375 CLYDE AVENUE
OTTAWA, ONTARIO

Drawing Title
GRADING PLAN

Engineer's Seal

Drawn **D.B.G.**
Hor. Scale 1:250
Vert. Scale
Date **SEP 17-19**
Job No. 19058

Drawing No.
C-3
of 8

NOT VALID UNLESS
SIGNED & DATED

REFER TO NOTES & DETAILS ON
DRAWINGS C-5, C-6 & C-7