



2 NORTH ELEVATION
A-200 1 : 75

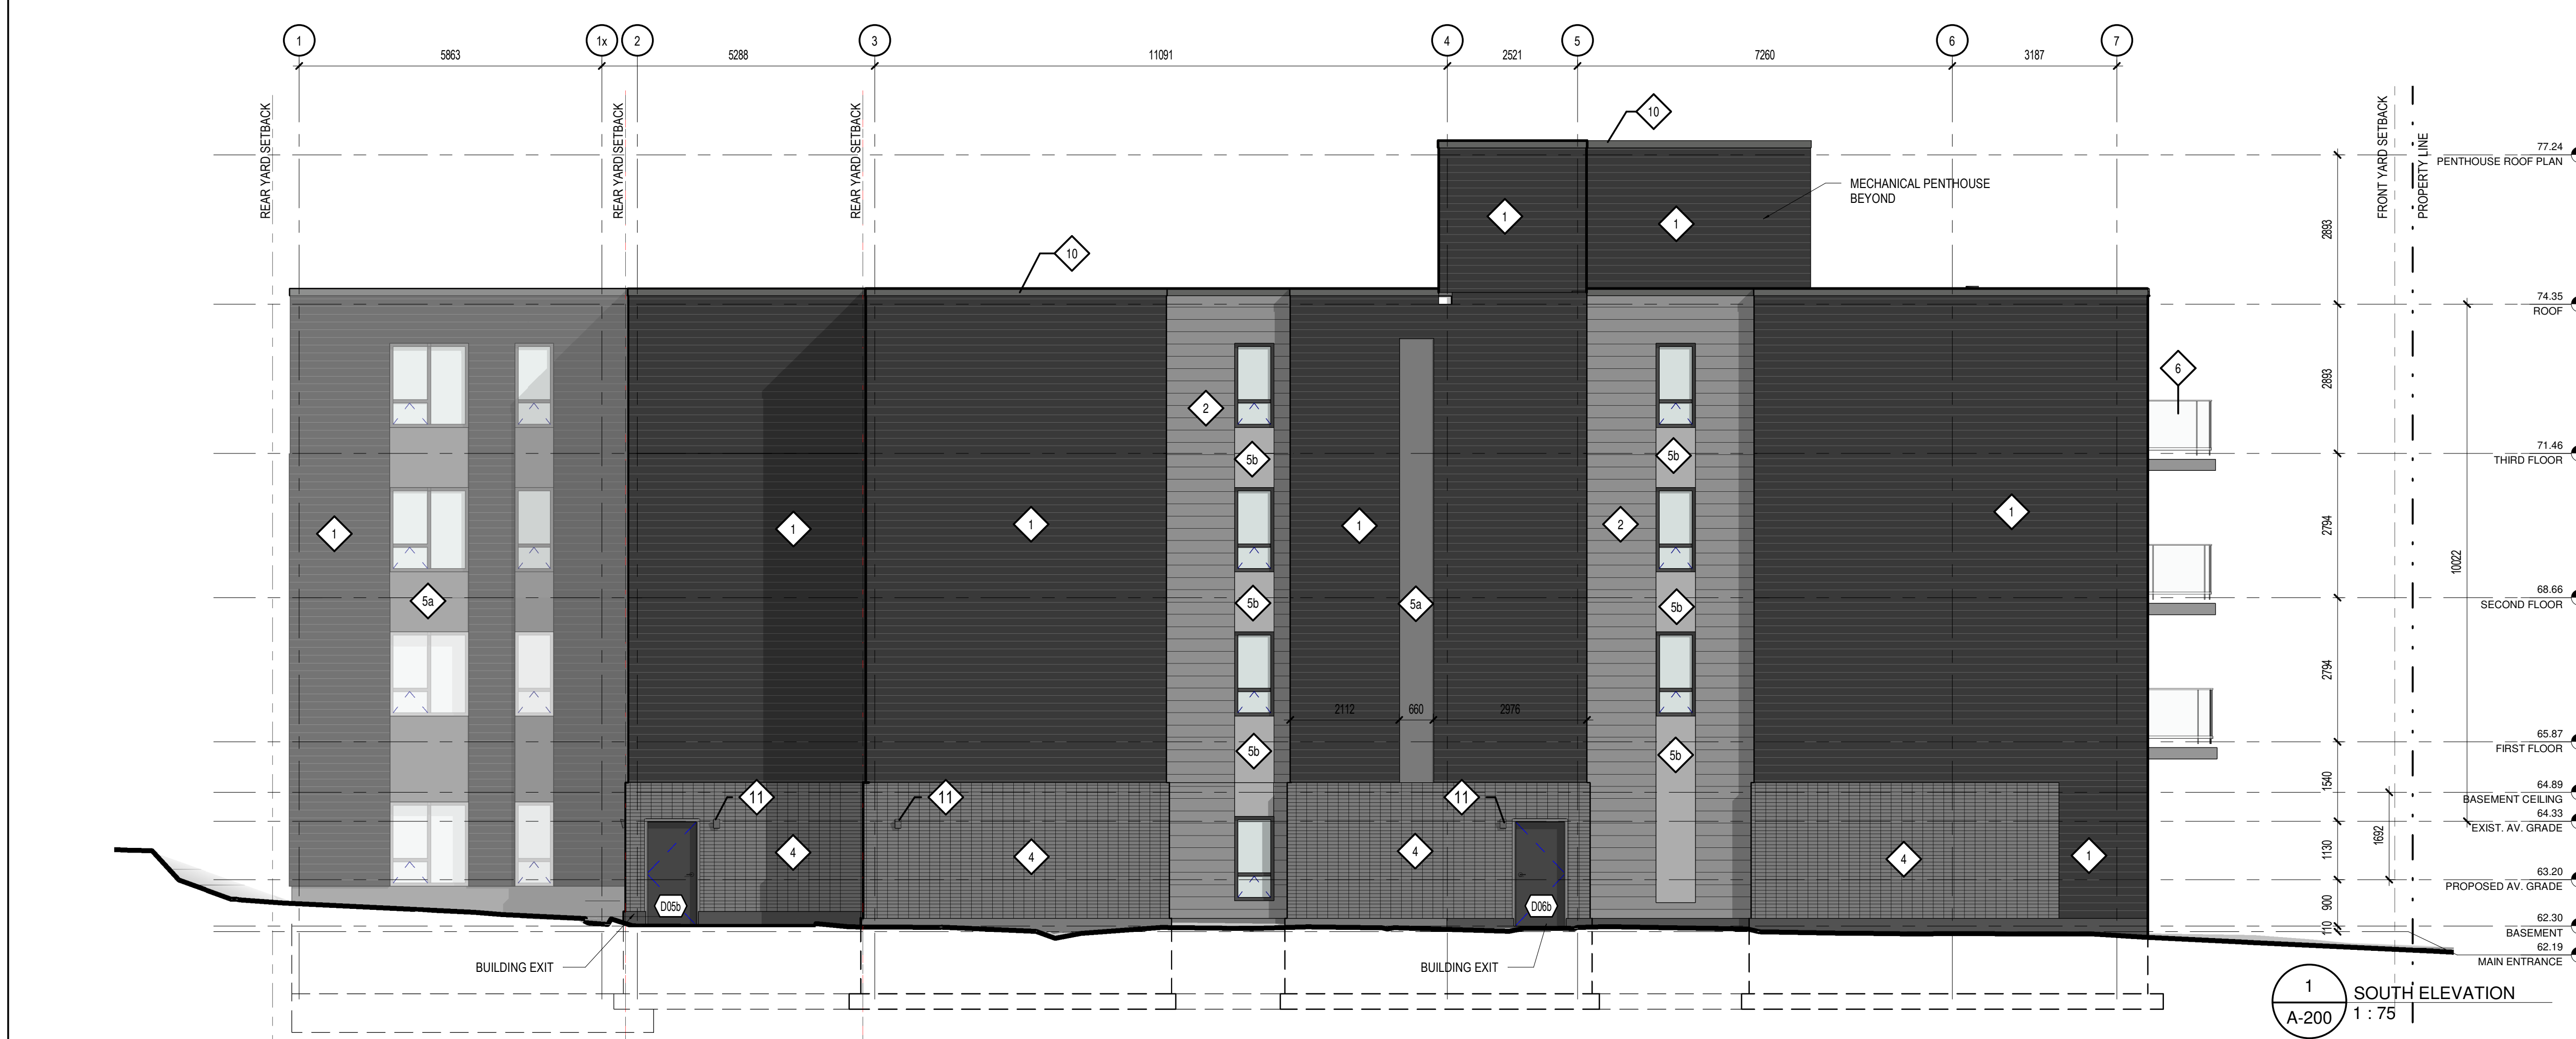


1 SOUTH ELEVATION
A-200 1 : 75

- GENERAL NOTES - ELEVATIONS**
1. ALL SEALANTS TO MATCH ADJACENT MASONRY / FIBER CEMENT SURFACE.
 2. REFER TO SPECIFICATIONS FOR EXACT PRODUCT INFORMATION FOR ALL EXTERIOR FINISHES.
 3. MECHANICAL LOUVERS SHOWN FOR REFERENCE. COORD. w/ MECHANICAL DRAWINGS.
 4. LIGHT FIXTURES SHOWN FOR REFERENCE. COORD. w/ ELECTRICAL DRAWINGS.
- LEGEND - MATERIALS**
- 1 PREFINISHED METAL CLADDING
BY: VICHESIT A0300
COLOUR: DEEP GREY 55174
 - 2 PREFINISHED METAL CLADDING
BY:
FINISH:
COLOUR: LIGHT GREY
 - 3 BRICK MASONRY
BY:
FINISH:
COLOUR: RED
 - 4 MASONRY
BY:
FINISH:
COLOUR: LIGHT GREY
 - 5 FIBRE CEMENT PANELS
BY:
FINISH:
COLOUR: CHARCOAL
 - 6 ALUMINUM & GLASS GUARDRAIL
 - 7 HYBRID WINDOWS & PATIO DOORS
COLOUR: CHARCOAL
 - 8 GARAGE DOOR
c/w FROSTED GLASS PANELS
COLOURS: CHARCOAL
 - 9 DOUBLE DOOR AT GARAGE ROOM
c/w FROSTED GLASS PANELS
COLOURS: CHARCOAL
 - 10 PREFINISHED METAL FLASHING
COLOUR TO MATCH ADJACENT SIDING COLOUR
 - 11 EXTERIOR LIGHTING
REFER TO ELECTRICAL
 - 12 CONCRETE PAVING
 - 13 METAL GUARDRAIL

- LEGEND - ELEVATIONS**
- OPERABLE WINDOW [CASEMENT]
 - OPERABLE WINDOW [SINGLE HUNG]
- Architecte / Architect**
figuri
 3555, Saint-Armande O.
 Montréal QC H4C 1A9
 T. 514 861-5122
 www.figuri.ca
- Architecte / Architect**
Clelland Jardine
 ENGINEERING LTD.
 5430 Carleton Place Drive, ON, R1J 9S2
 (416) 881-1133
- Client / Client**
- Architecte / Architect**
 Colecif d'architectes
figuri
 190 Somerset St W #205
 Ottawa ON K1P 0J4
 T. 613 695-6122
 www.figuri.ca
- Architecte / Architect**
Ontario Association of Architects
 ROBERTO CAMPOS
 LICENCE
 7401
- Project / Project**
THREE STOREY APARTMENT BUILDING
 244 Fountain Place
 Ottawa, ON
- Title / Title**
NORTH AND SOUTH ELEVATIONS
- Dessiné par / Drawn by**
 JW
No. projet / Project number
 1749
- Vérifié par / Verified by**
 MD
No. dessin / Drawing number
 As indicated
- Echelle / Scale**
 As indicated
- Date de création du dessin / Drawing creation date**
 01/09/12
- Revision / Revision**
 12
- A-200**

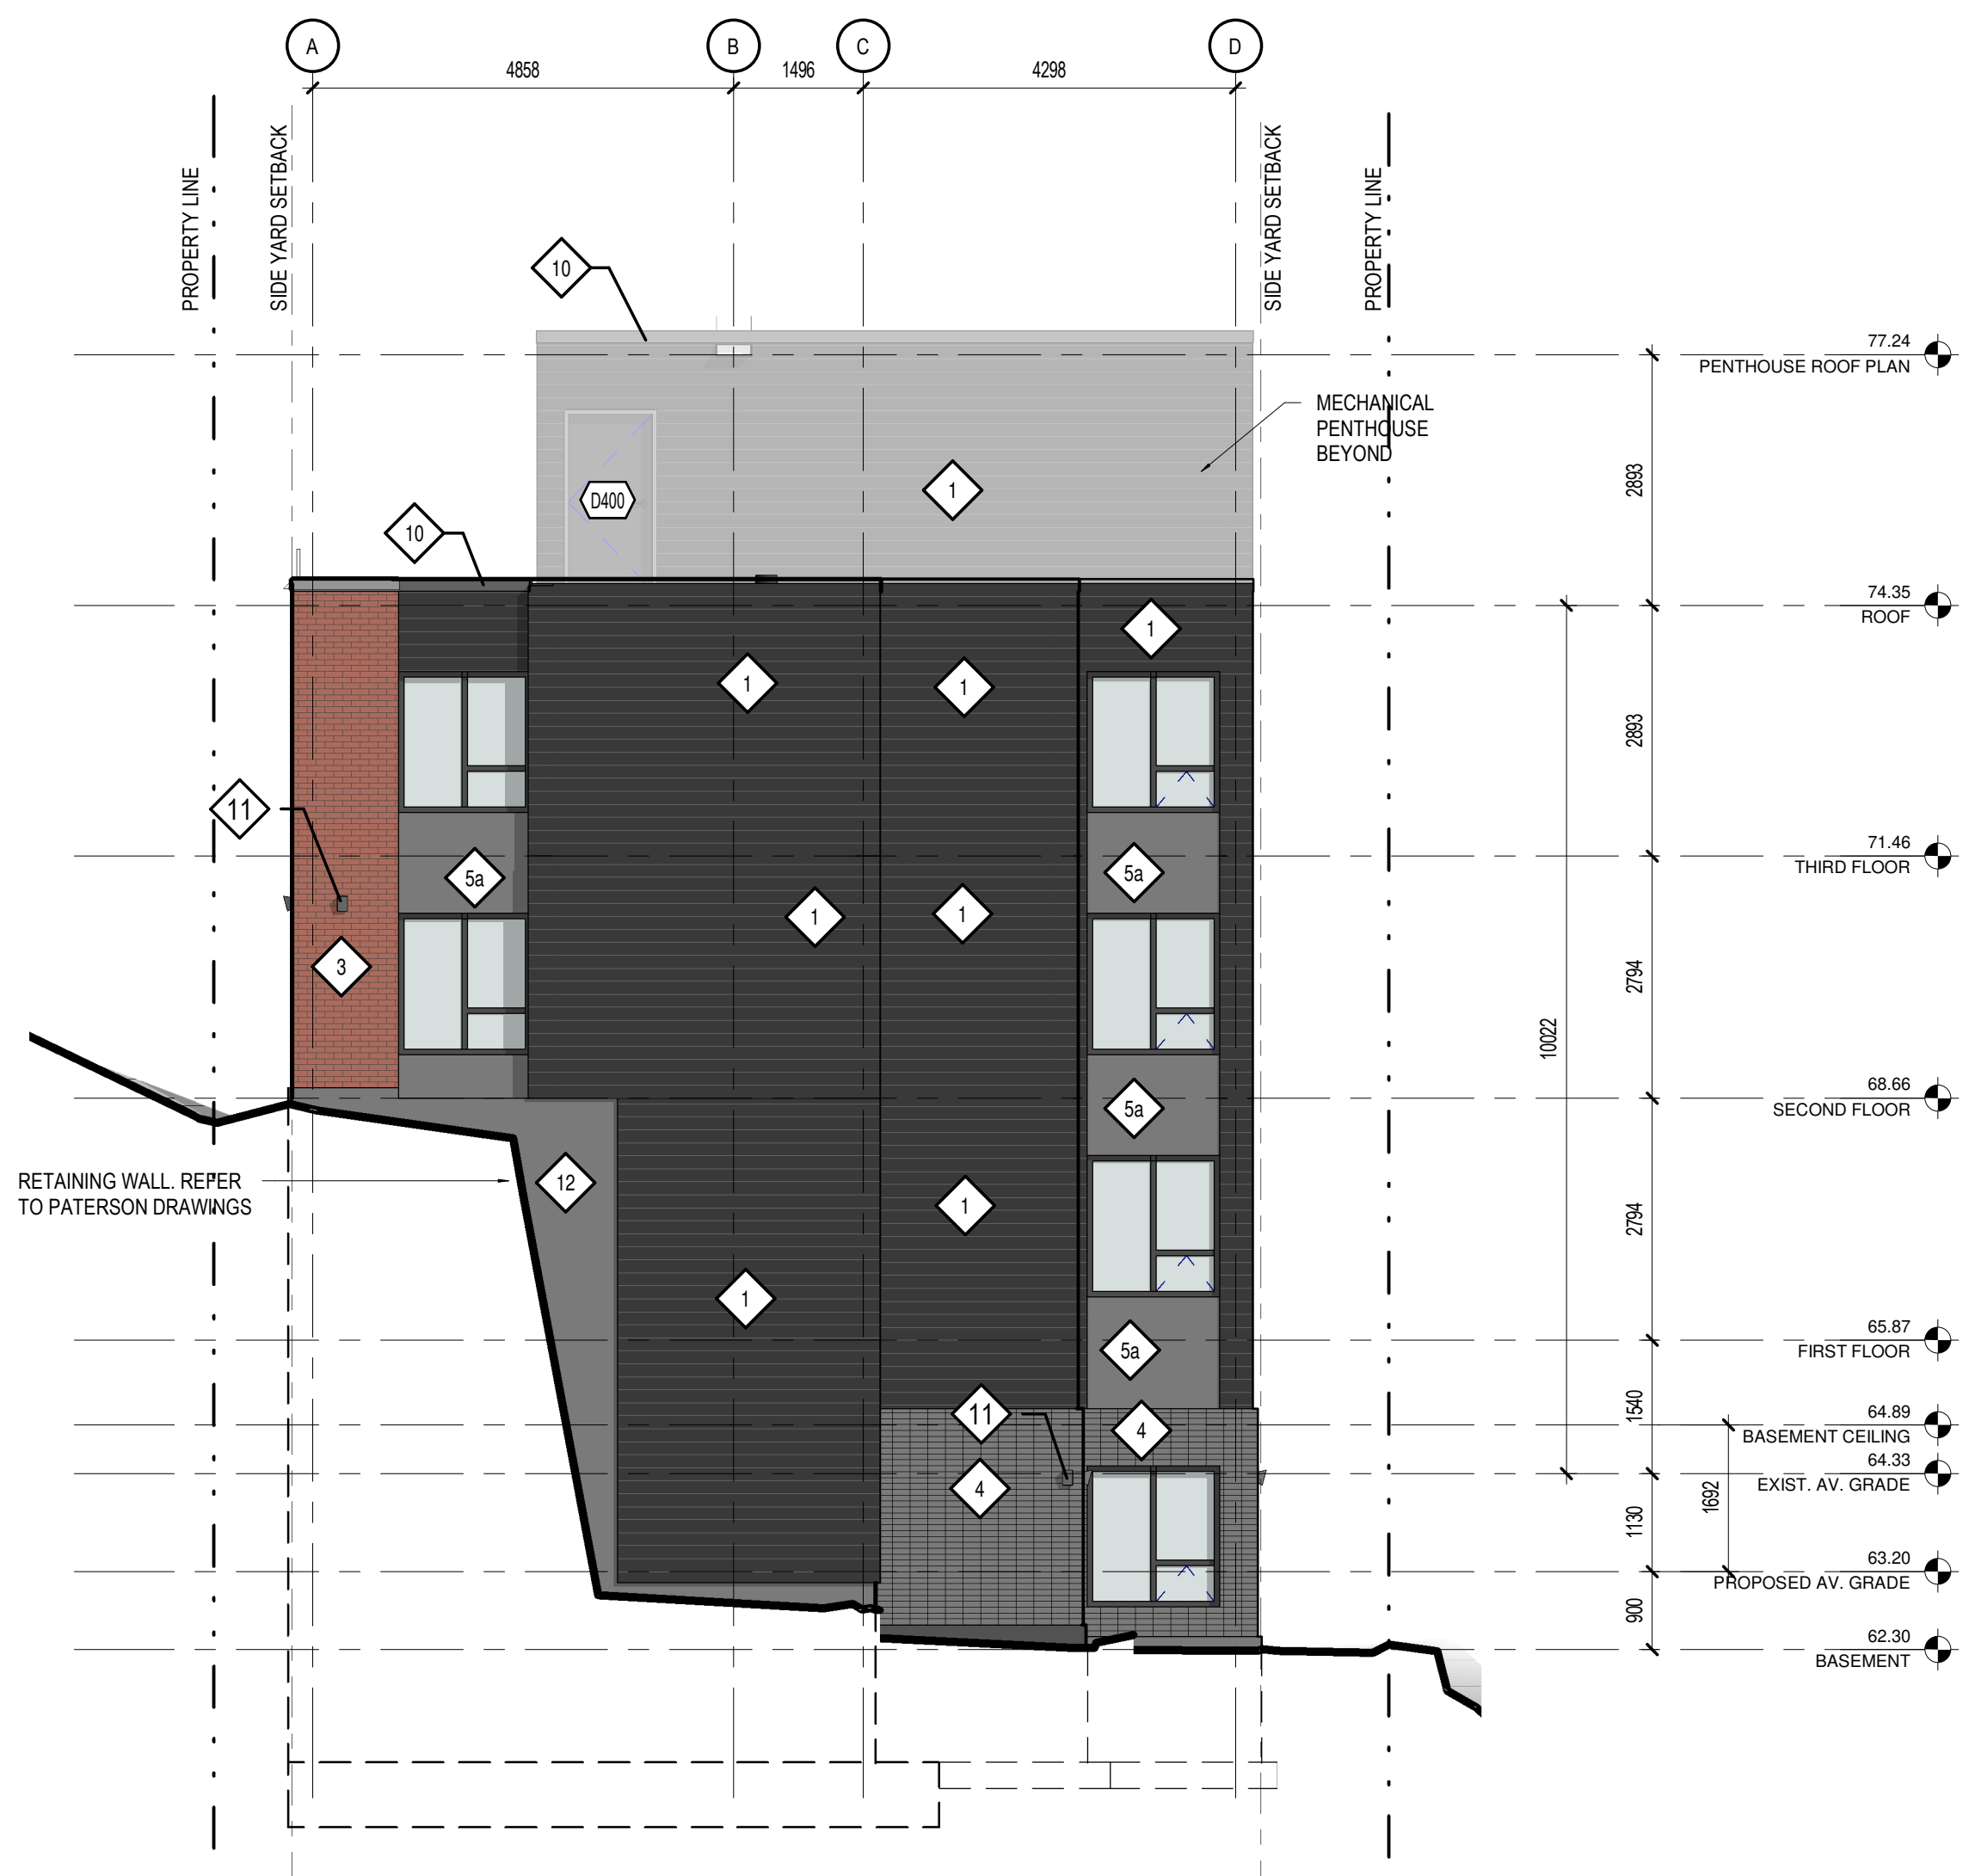

2 WEST ELEVATION
A-201 1 : 75

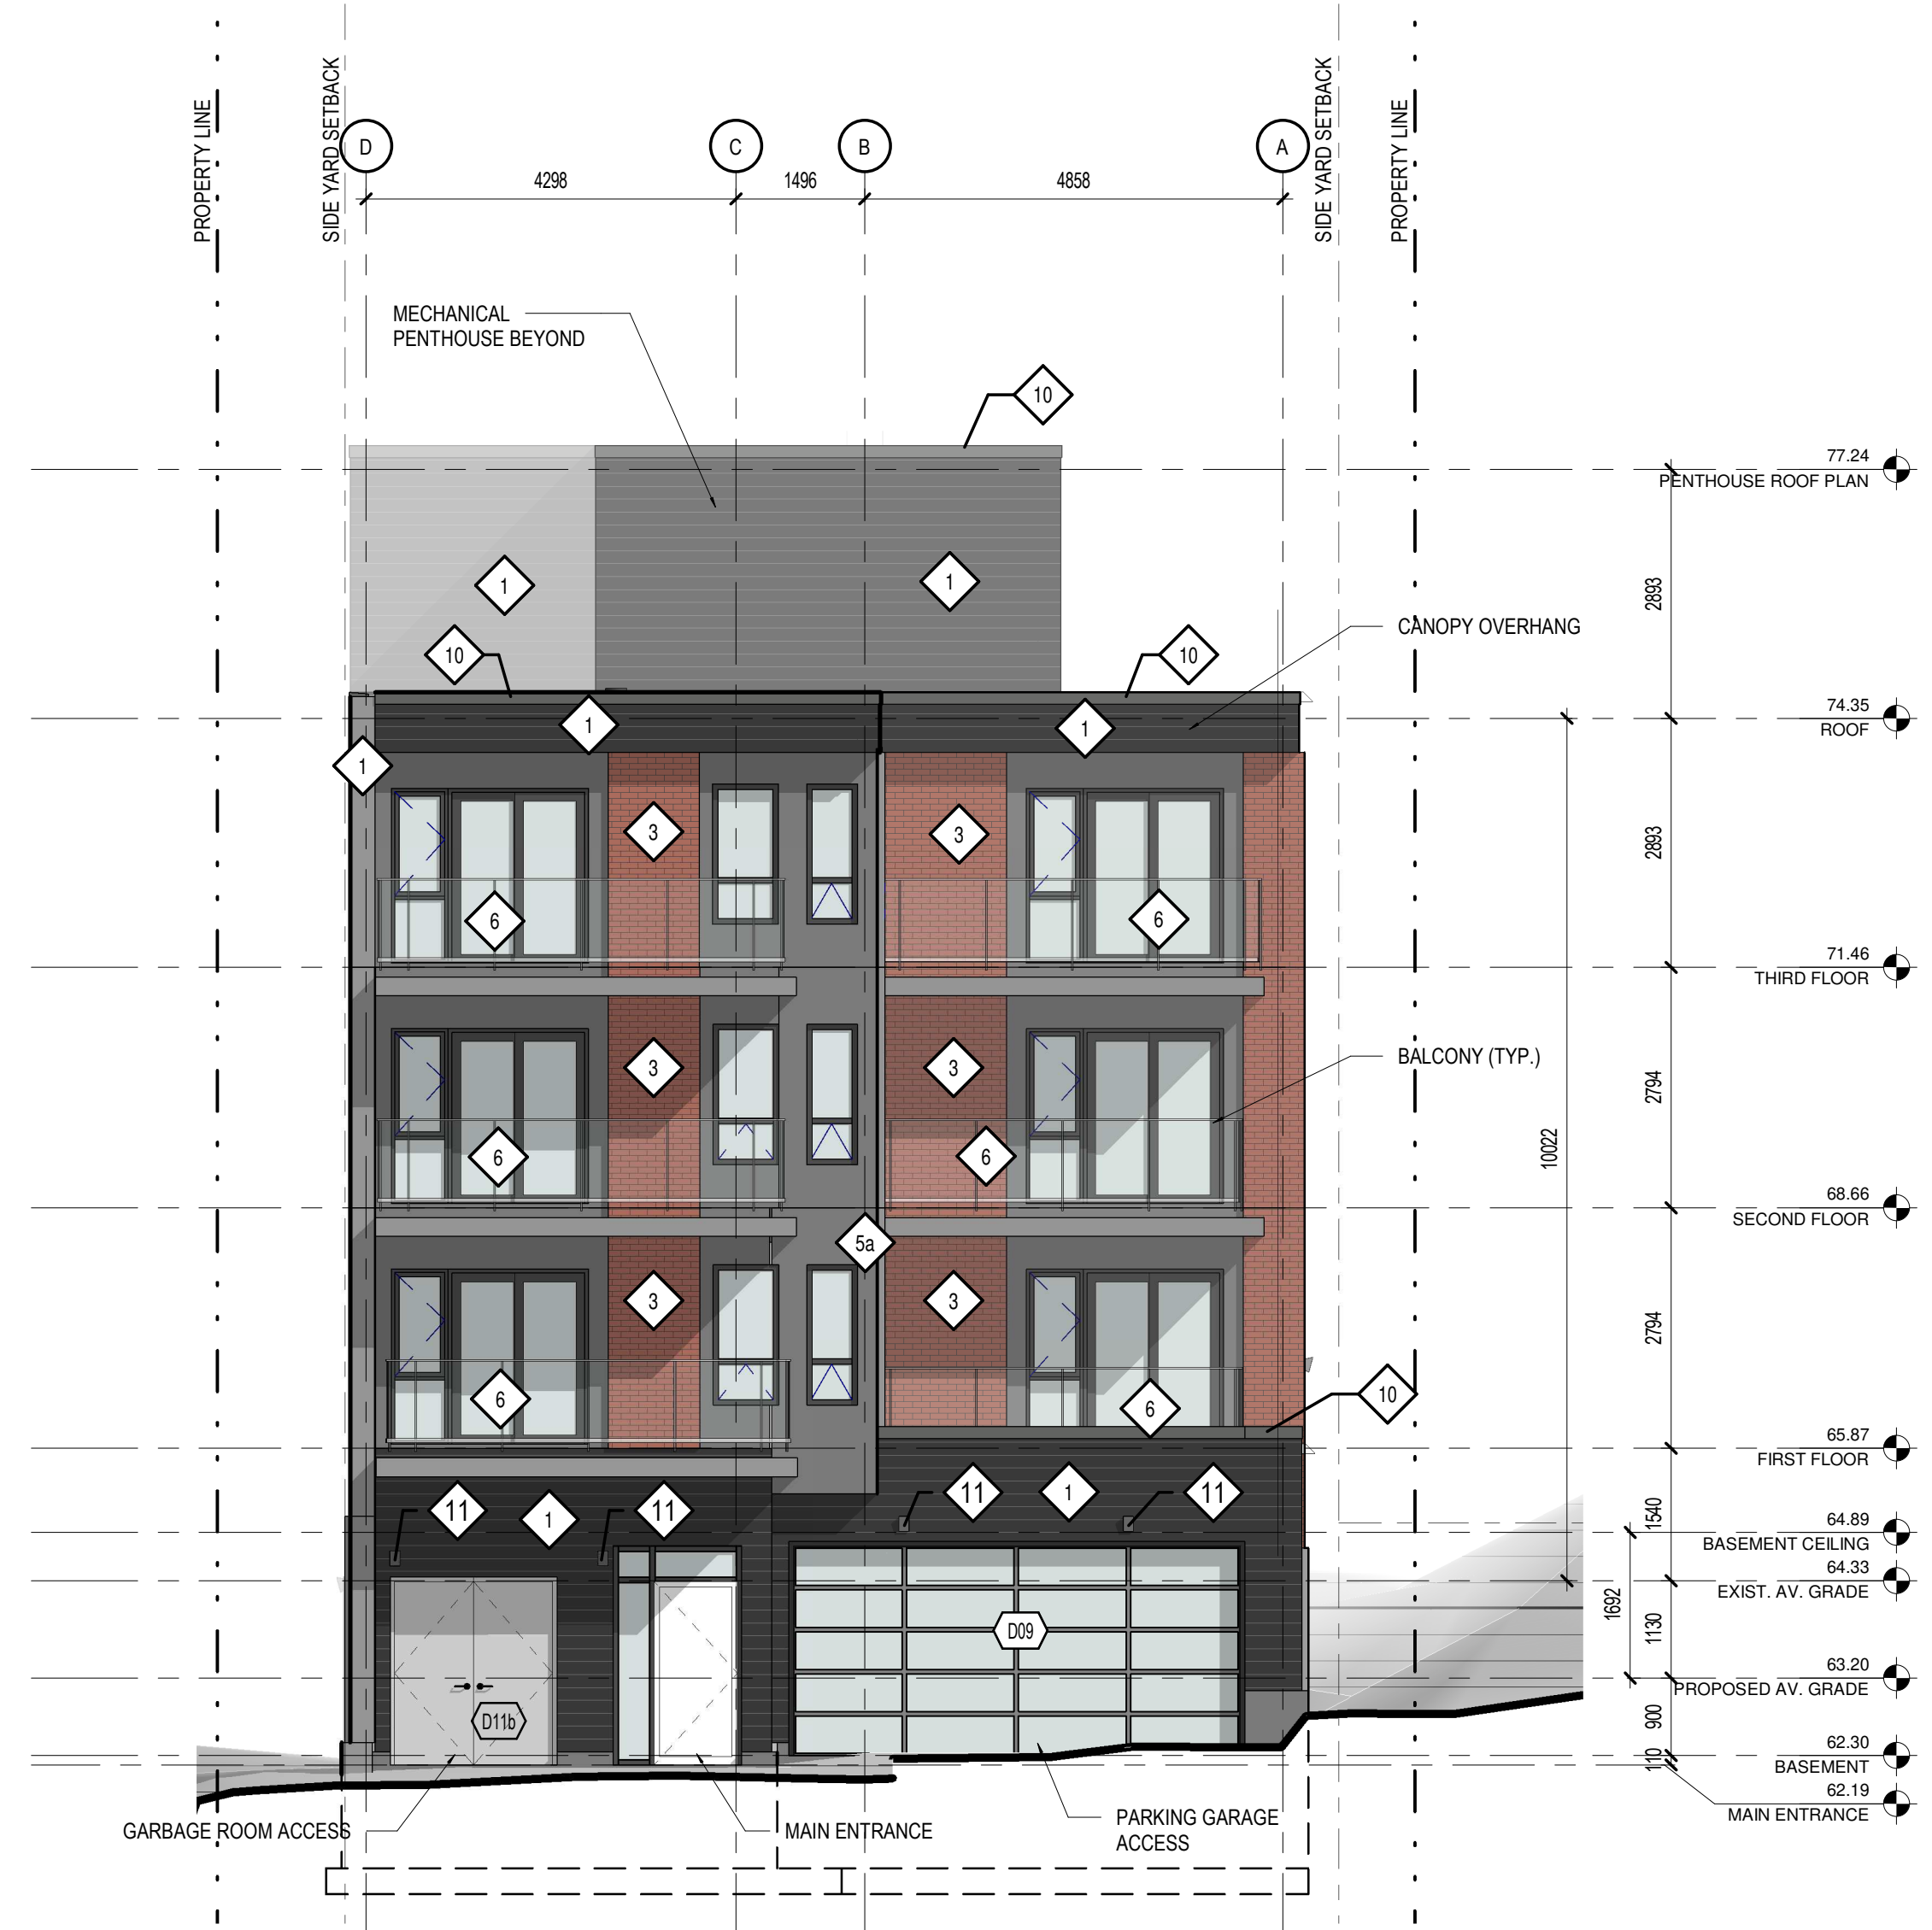

1 EAST ELEVATION
A-201 1 : 75

GENERAL NOTES - ELEVATIONS

1. ALL SEALANTS TO MATCH ADJACENT MASONRY / FIBER CEMENT SURFACE.
2. REFER TO SPECIFICATIONS FOR EXACT PRODUCT INFORMATION FOR ALL EXTERIOR FINISHES.
3. MECHANICAL LOUVERES SHOWN FOR REFERENCE. COORD. w/ MECHANICAL DRAWINGS.
4. LIGHT FIXTURES SHOWN FOR REFERENCE. COORD. w/ ELECTRICAL DRAWINGS.

LEGEND - MATERIALS

- 1 PREFINISHED METAL CLADDING
BY: VICHREST A0300
COLOUR: DEEP GREY 55174
- 2 PREFINISHED METAL CLADDING
BY:
FINISH:
COLOUR: LIGHT GREY
- 3 BRICK MASONRY
BY:
FINISH:
COLOUR: RED
- 4 MASONRY
BY:
FINISH:
COLOUR: LIGHT GREY
- 5 FIBRE CEMENT PANELS
BY:
FINISH:
COLOUR: CHARCOAL
- 6 ALUMINUM & GLASS GUARDRAIL
- 7 HYBRID WINDOWS & PATIO DOORS
COLOUR: CHARCOAL
- 8 GARAGE DOOR
c/w FROSTED GLASS PANELS
COLOURS: CHARCOAL
- 9 DOUBLE DOOR AT GARAGE ROOM
c/w FROSTED GLASS PANELS
COLOURS: CHARCOAL
- 10 PREFINISHED METAL FLASHING
COLOUR TO MATCH ADJACENT SIDING COLOUR
- 11 EXTERIOR LIGHTING
REFER TO ELECTRICAL
- 12 CONCRETE PAVING
- 13 METAL GUARDRAIL

LEGEND - ELEVATIONS

- OPERABLE WINDOW [CASEMENT]
- OPERABLE WINDOW [SINGLE HUNG]

No.	Date	Émis pour / Object
5	2021-06-15	60% REVIEW
7	2021-08-20	60% REVIEW
8	2021-09-16	COORDINATION
9	2021-10-19	BUILDING PERMIT
12	2022-01-04	SITE PLAN CONTROL

Ingenieur / Engineer
(Civil / Civil)



Ingenieur / Engineer
(Mécanique & Électrique / Mechanical & Electrical)



Ingenieur / Engineer
(Structure / Structure)



Client / Client

Architecte / Architect

3550, Saint-Armande O.
Montréal QC H4C 1A9
T. 514 861-9122



190 Somerset St W #205
Ottawa ON K2P 0A4
T. 613 695-6122

Droit d'auteur / Copyright ©2016

Ce dessin est sujet au droit d'auteur. Il ne peut être reproduit pour quelque intention ou usage que ce soit, si ce n'est être utilisé en conjonction avec l'apposition de la signature et de l'estampe originale.

This drawing is subject to copyright. It is not to be reproduced for any purpose or by any means, and may only be used if it bears an original stamp and signature.

Statut / Stat



Project / Project

THREE STOREY APARTMENT BUILDING

244 Fountain Place
Ottawa, ON

East and West Elevations

Dessiné par / Drawn by: JW No. projet / Project number: 1749

Vérifié par / Verified by: MD No. dessin / Drawing number: 12

Échelle / Scale: As indicated

Date de création du dessin / Drawing creation date: 01/06/21

A-201