

DRAWING NOTES

- ①
- ②
- ③
- ④
- ⑤
- ⑥
- ⑦
- ⑧

NOTES

It is the responsibility of the appropriate contractor to check and verify all dimensions on site and report all errors and or omissions to the Architect.
 All contractors must comply with all pertinent codes and by-laws.
 Do not scale drawings.
 This drawing may not be used for construction until signed by the Architect.
 Copyright reserved.

LOCATION MAP



LEGAL DESCRIPTION

PART OF LOTS 17 AND 18
 REGISTERED PLAN 23
 CITY OF OTTAWA

no.	date	revision
1	12 OCT. 2021	ISSUED FOR REVIEW


Stamp:

brian k. clark
A·R·C·H·I·T·E·C·T
 141 Catherine Street, Suite 102
 Ottawa, Ontario K2P 1C3
 TEL: (613) 238-7412 • FAX: 238-1799
 Email: bkclarkarchitect@on.aibn.com


Project:
 VOLVO ST. LAURENT
 1300 MICHAEL STREET
 OTTAWA, ONTARIO

OTTAWA ONTARIO
 Drawing:
 SOUTH ELEVATION

Project No. 1811	Drawn By: DC	Scale: 1 : 150
North Arrow:	Date: 12-OCT-2021	Drawing No.:

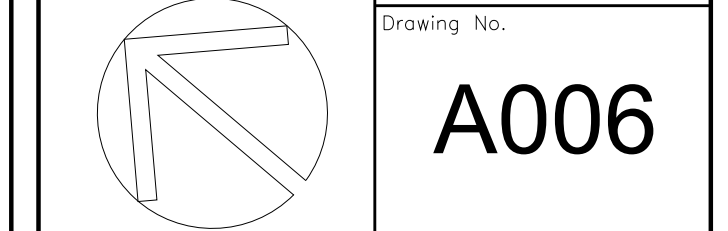

A006

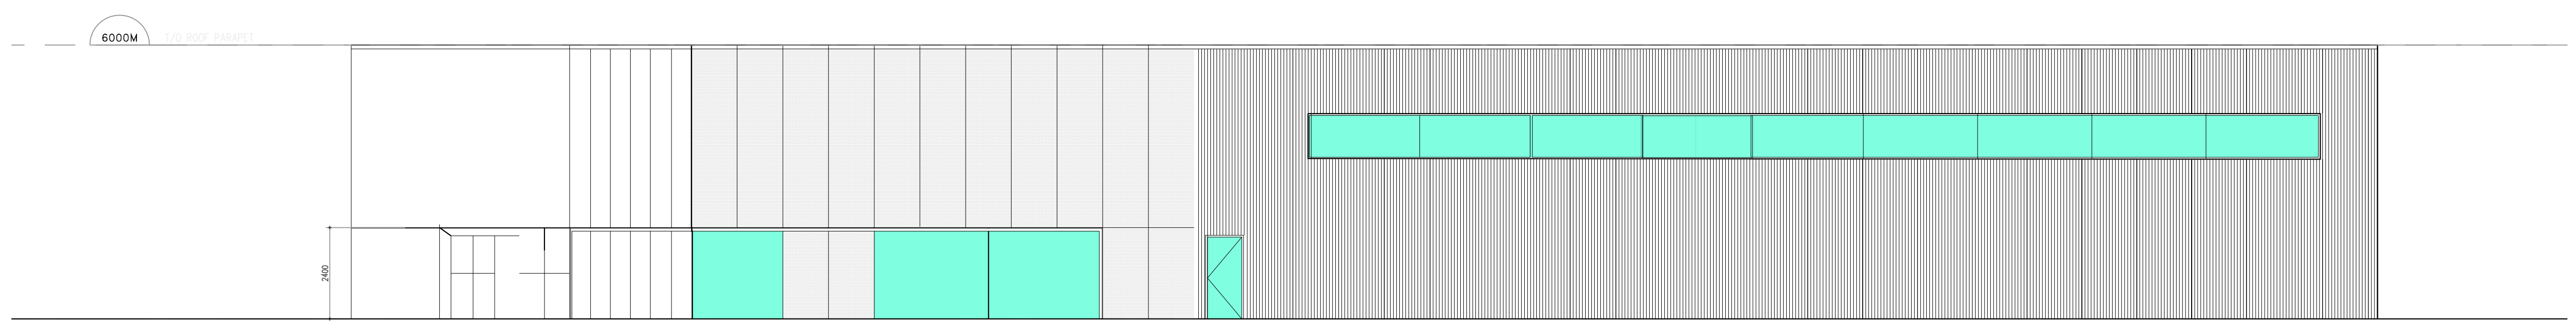

SOUTH ELEVATION

1 SOUTH ELEVATION
 A006 SCALE: 1:100