



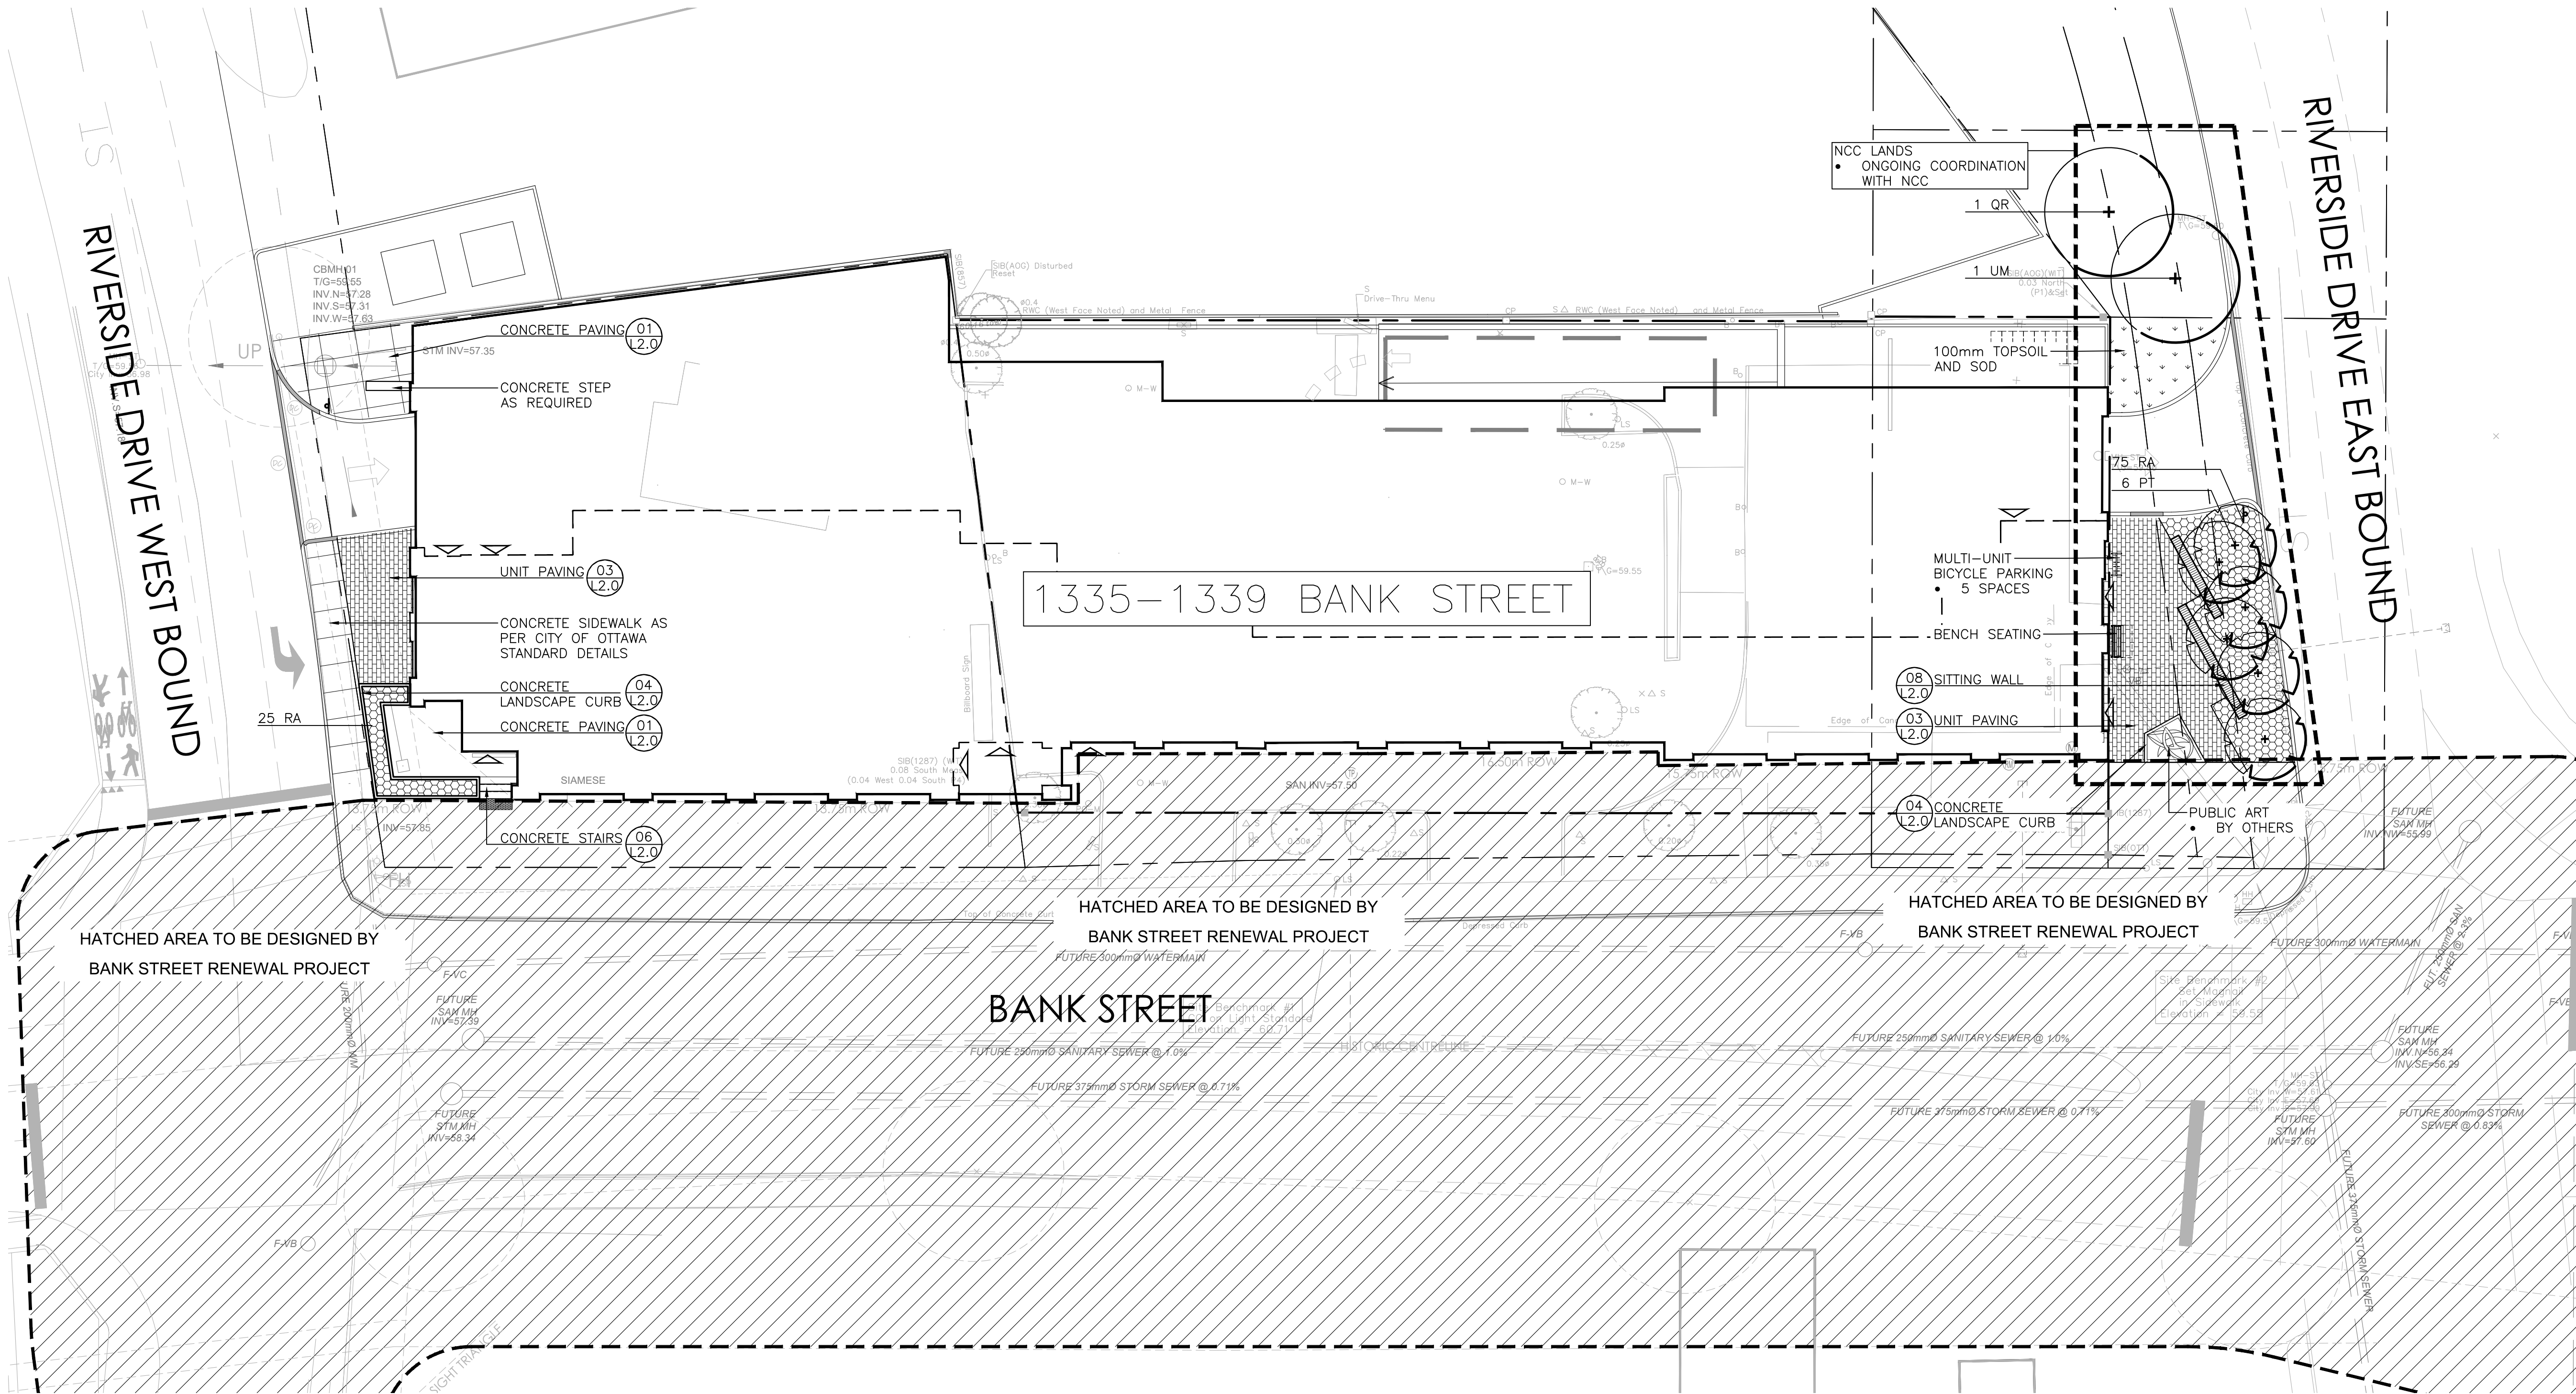

PLANT LIST					
SYM.	BOTANICAL NAME	COMMON NAME	QTY.	SIZE	REMARKS
PT	LARGE DECIDUOUS TREES				
PT	POPULUS TREMULOIDES	TREMBLING ASPEN	6	50mm CAL.	B&B / W.B.
QR	QUERCUS RUBRA	RED OAK	1	70mm CAL.	B&B / W.B. PLANT IN SPRING
UM	ULMUS 'MORTON'	ACCOLADE ELM	1	70mm CAL.	B&B / W.B. PLANT IN SPRING
RA	SHRUBS				
RA	RHUS AROMATICA 'GRO LOW'	LOW GROW FRAGRANT SUMAC	100	600mm SPR.	POT. 750mm O.C.

3	RE-ISSUED FOR SITE PLAN CONTROL	01 DEC. 2021
2	ISSUED FOR SITE PLAN CONTROL	05 MAR. 2021
1	ISSUED FOR REZONING	09 FEB 2021
No.	Revision	Date

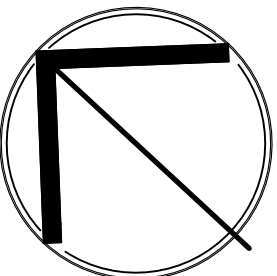

Landscape Architecture
Urban Design
Site Planning
Recreation and Park Planning
Project Management

319 McRae Avenue, Suite 502, Ottawa, Ontario, K1Z 0B9
Tel: (613) 729-4536


- All measurements in millimeters unless specified otherwise. Do not scale drawing. All drawings to be read in conjunction with written specifications.
- Copyright reserved. This drawing is the exclusive property of CSW Landscape Architects Ltd. and shall not be used without the consent thereof.
- This Drawing may not be used for construction until signed by the landscape architect. It is the responsibility of the contractor to:
 - check and verify all dimensions on site;
 - report all errors and/or omissions to the landscape architect;
 - comply with all pertinent codes and by-laws;
 - check and verify locations of all underground services with all local utilities prior to any digging.

Project:
**1335-1339 Bank Street
Lofty Building Group**


Ottawa, Ontario

Drawing:
LANDSCAPE PLAN


Scale:	Date:
Design By:	Drawn By:
Project Number:	Sheet Number:
2062-01	L1.0

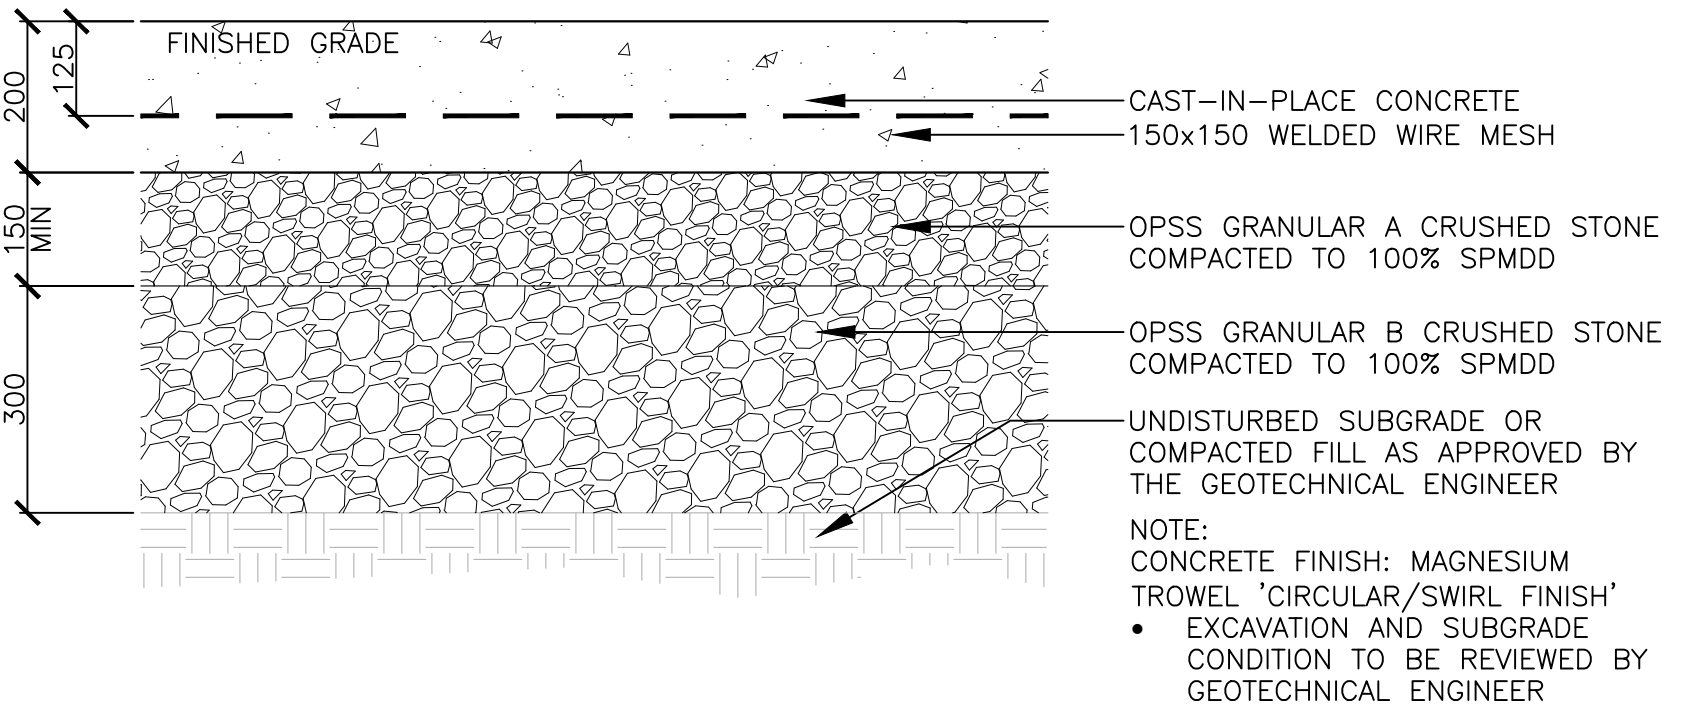


1 CONCRETE PAVING Scale: 1:10

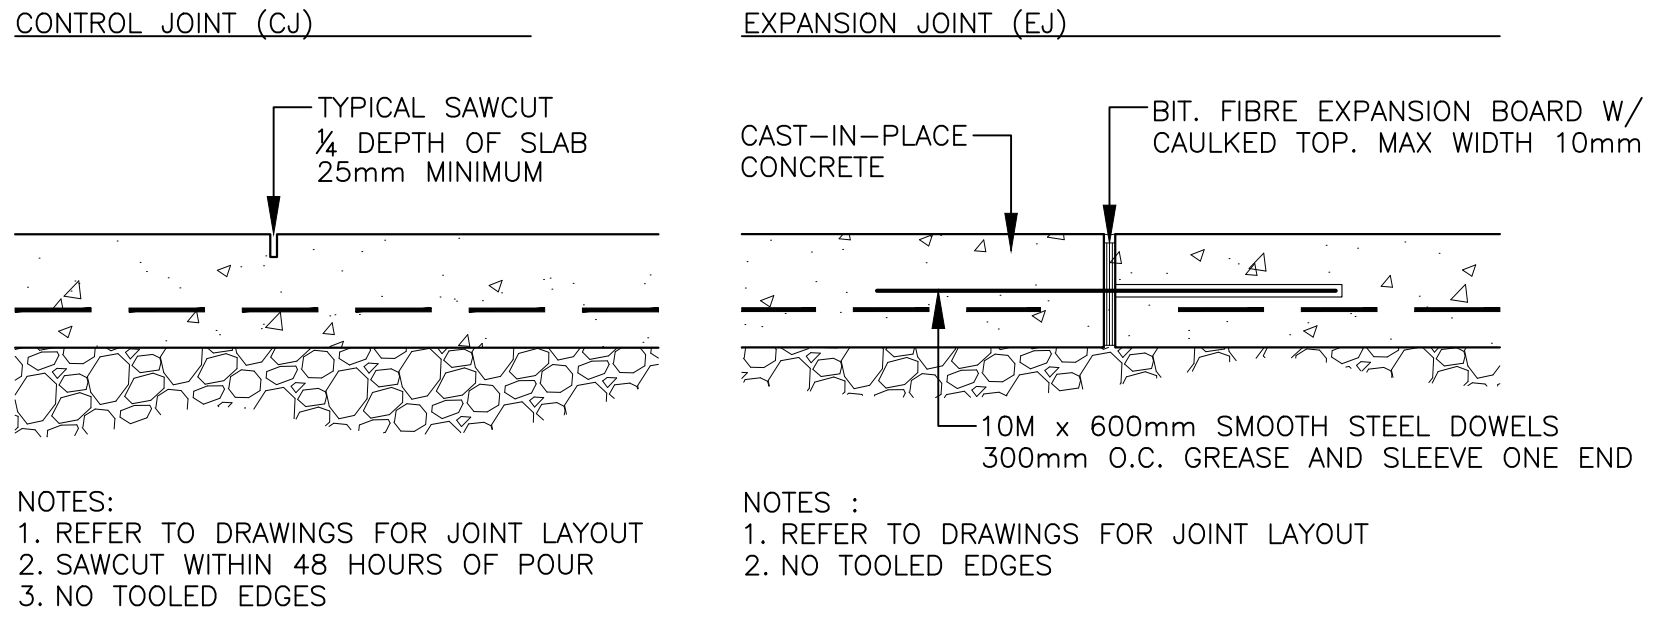


2 CONCRETE JOINTS Scale: 1:10

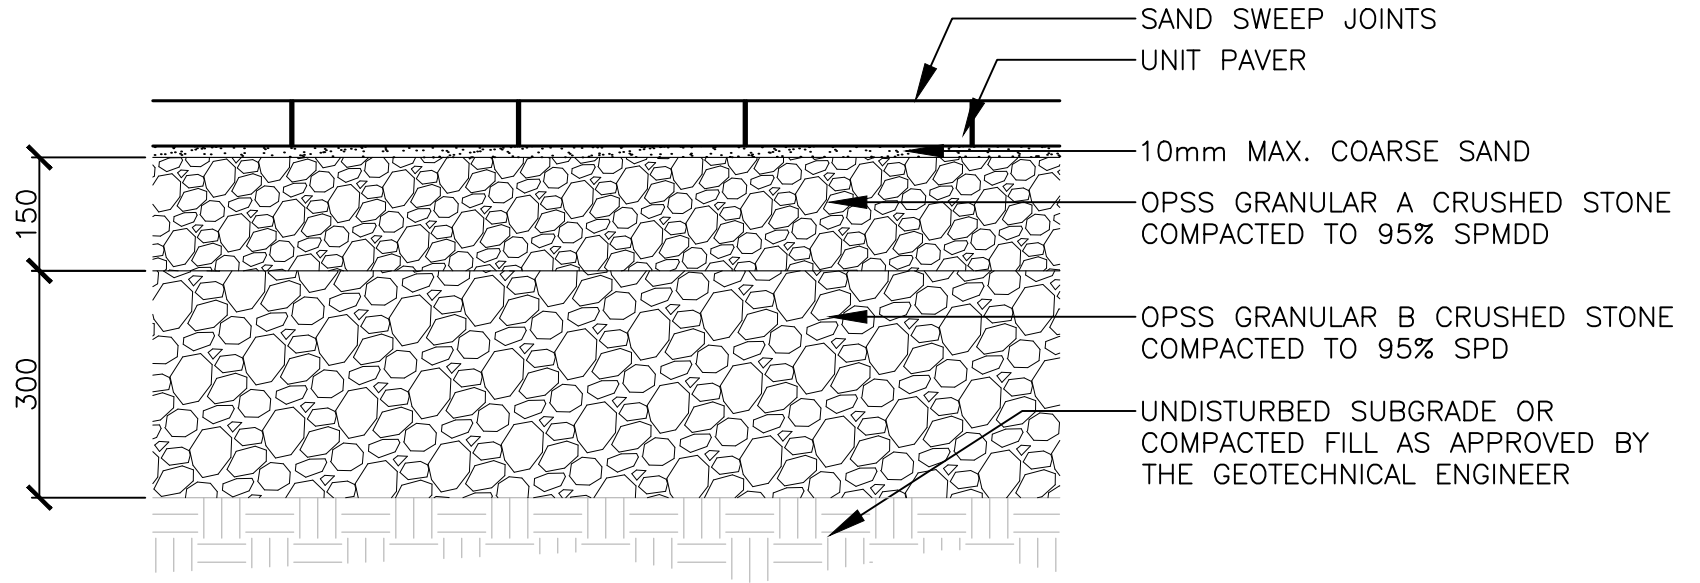


3 UNIT PAVING Scale: 1:10

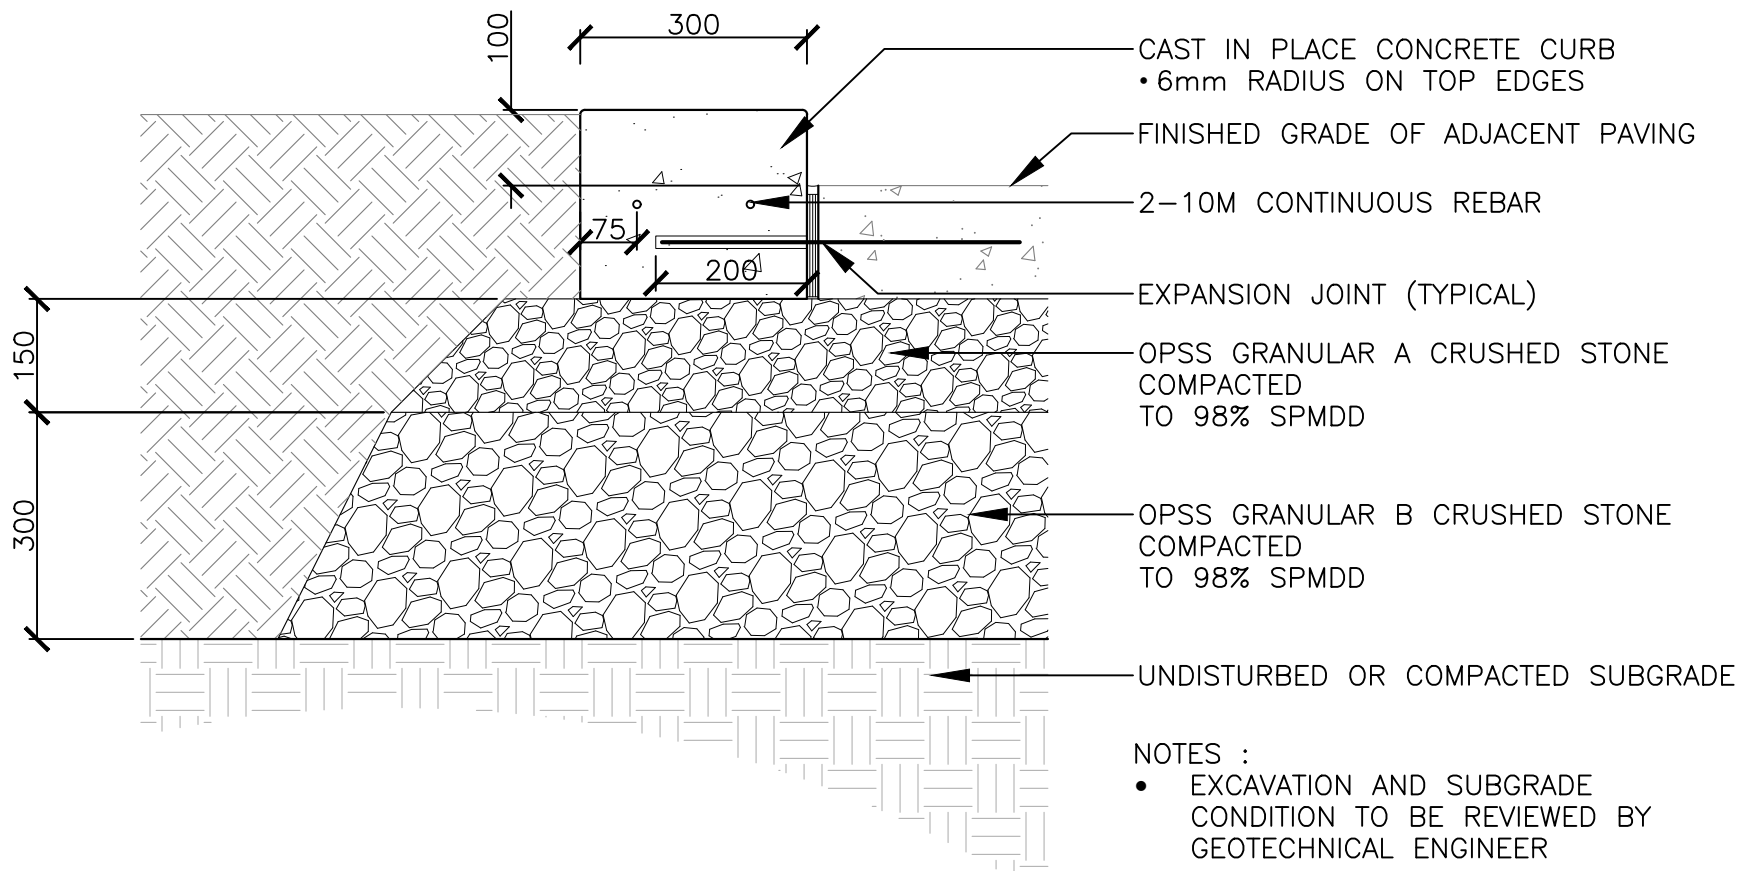


4 LANDSCAPE CURB Scale: 1:10

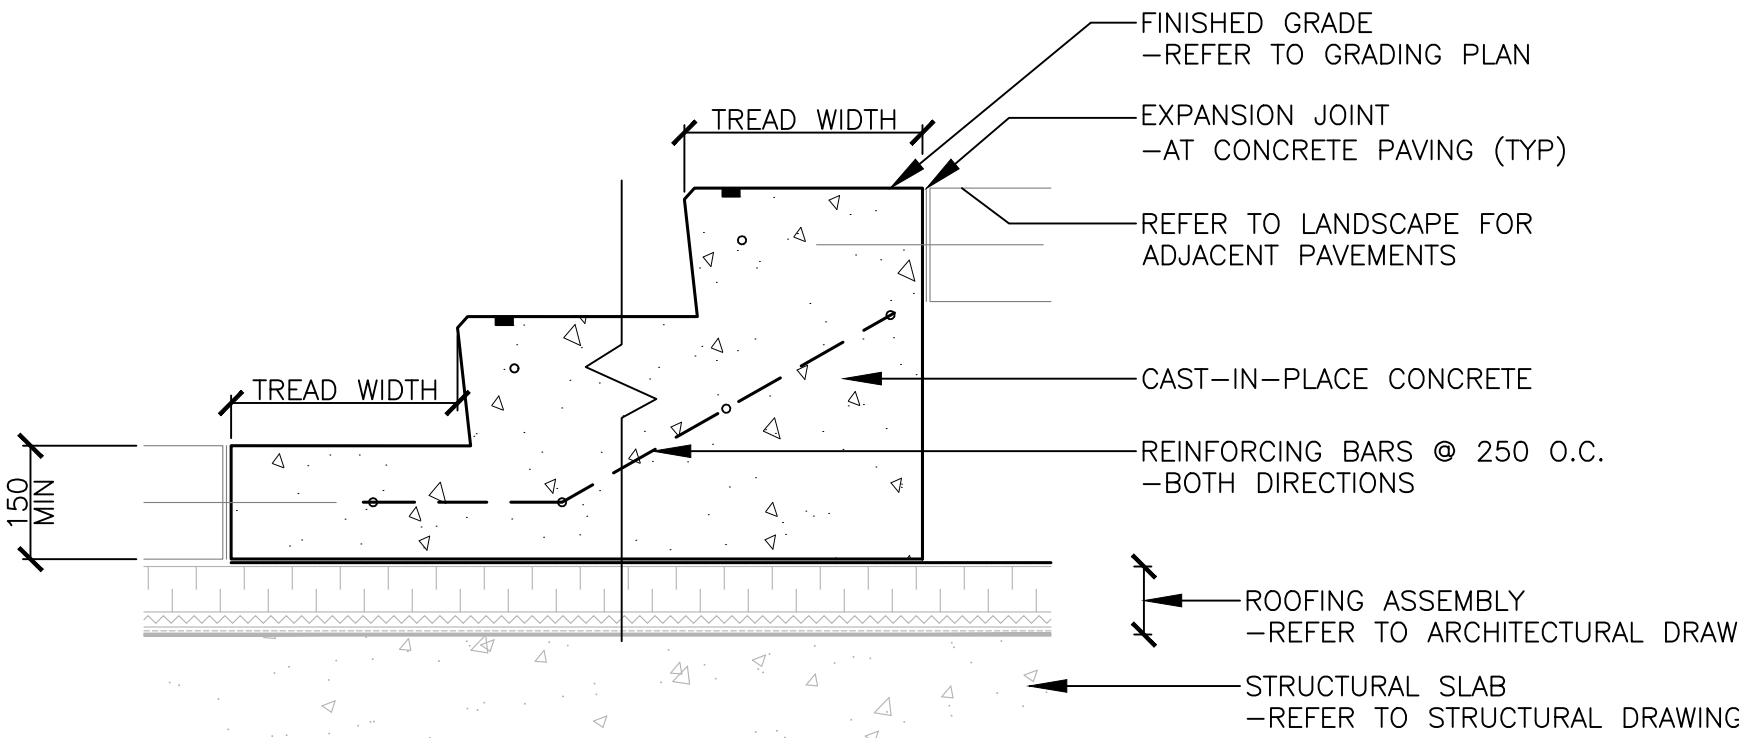


5 CONCRETE RISERS Scale: 1:10

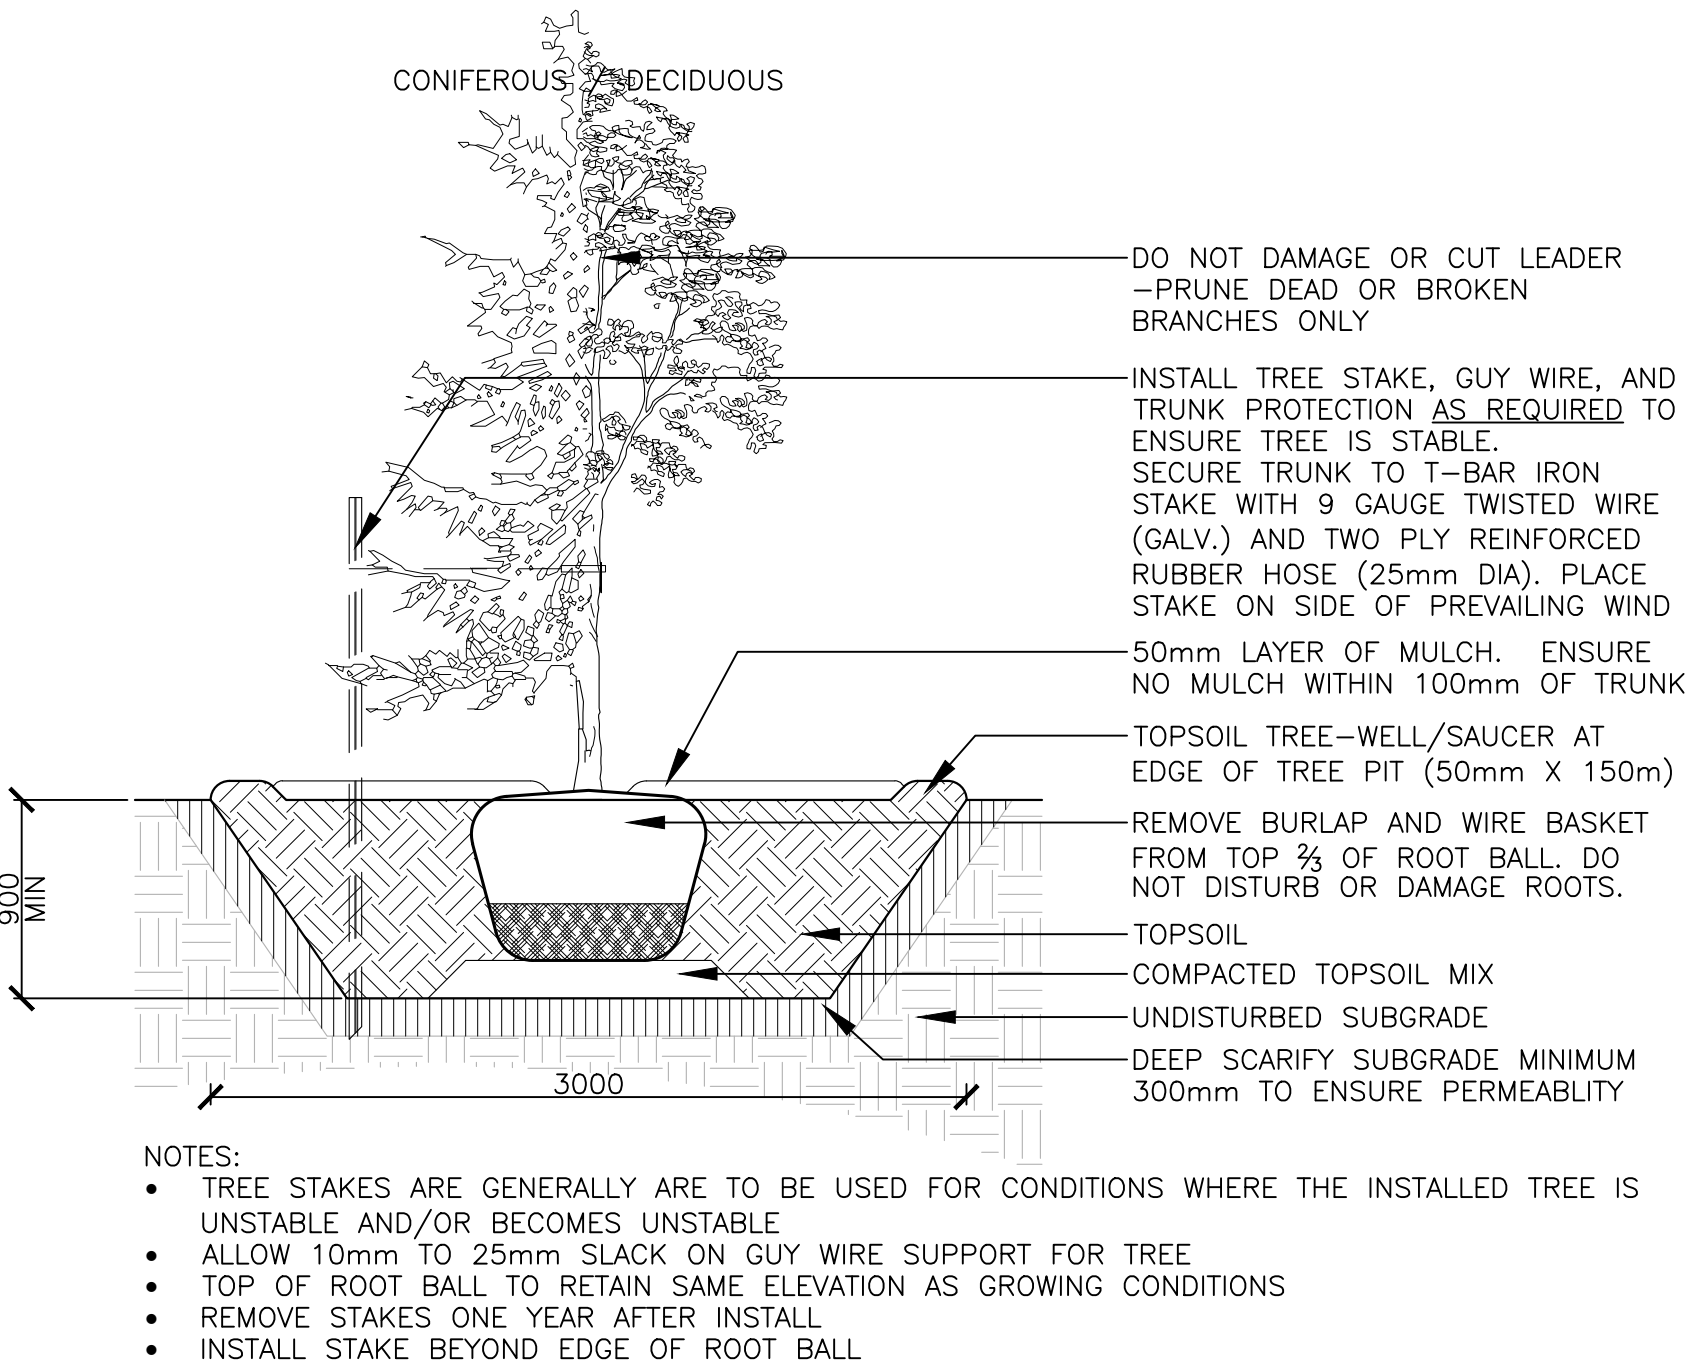

6 TREE PLANTING Scale: 1:30

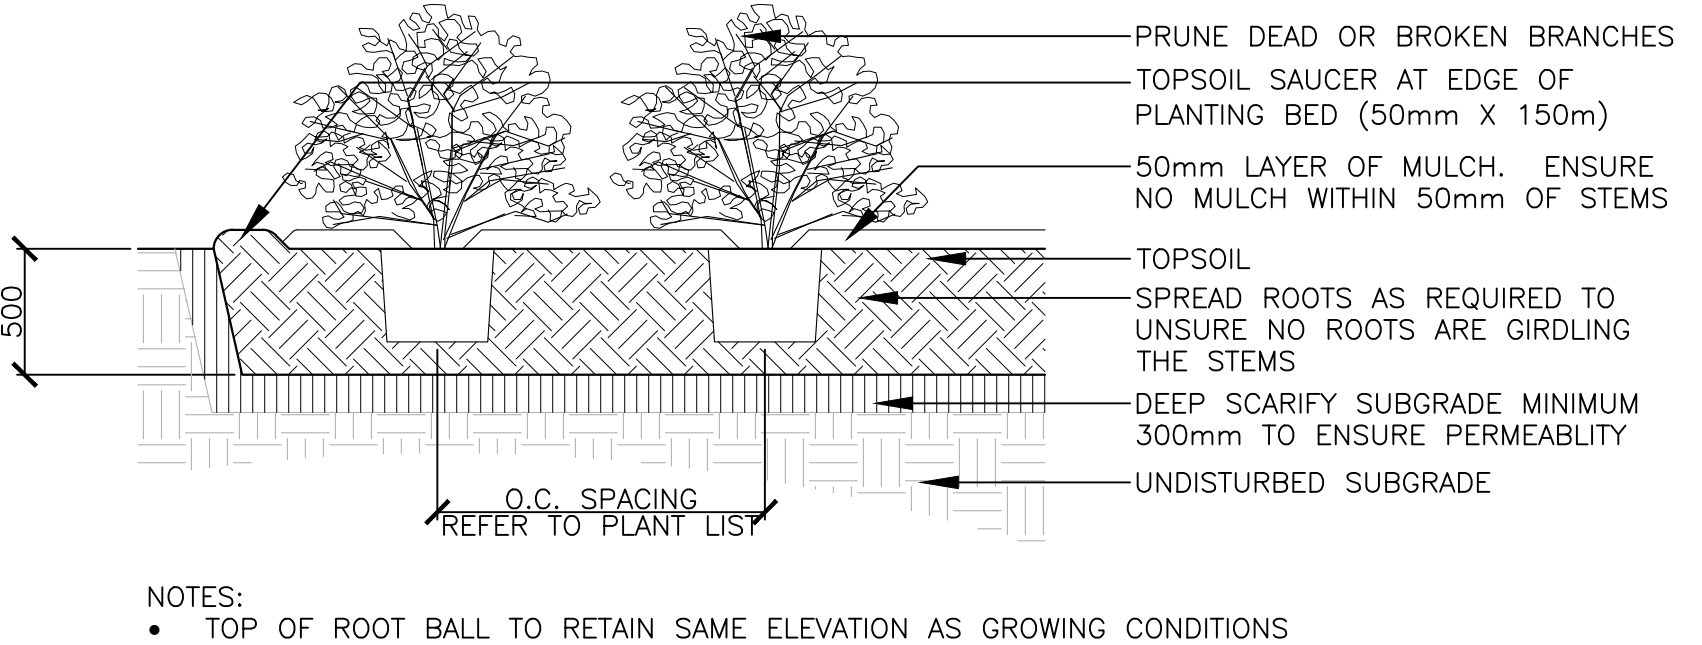

7 SHRUB PLANTING Scale: 1:30

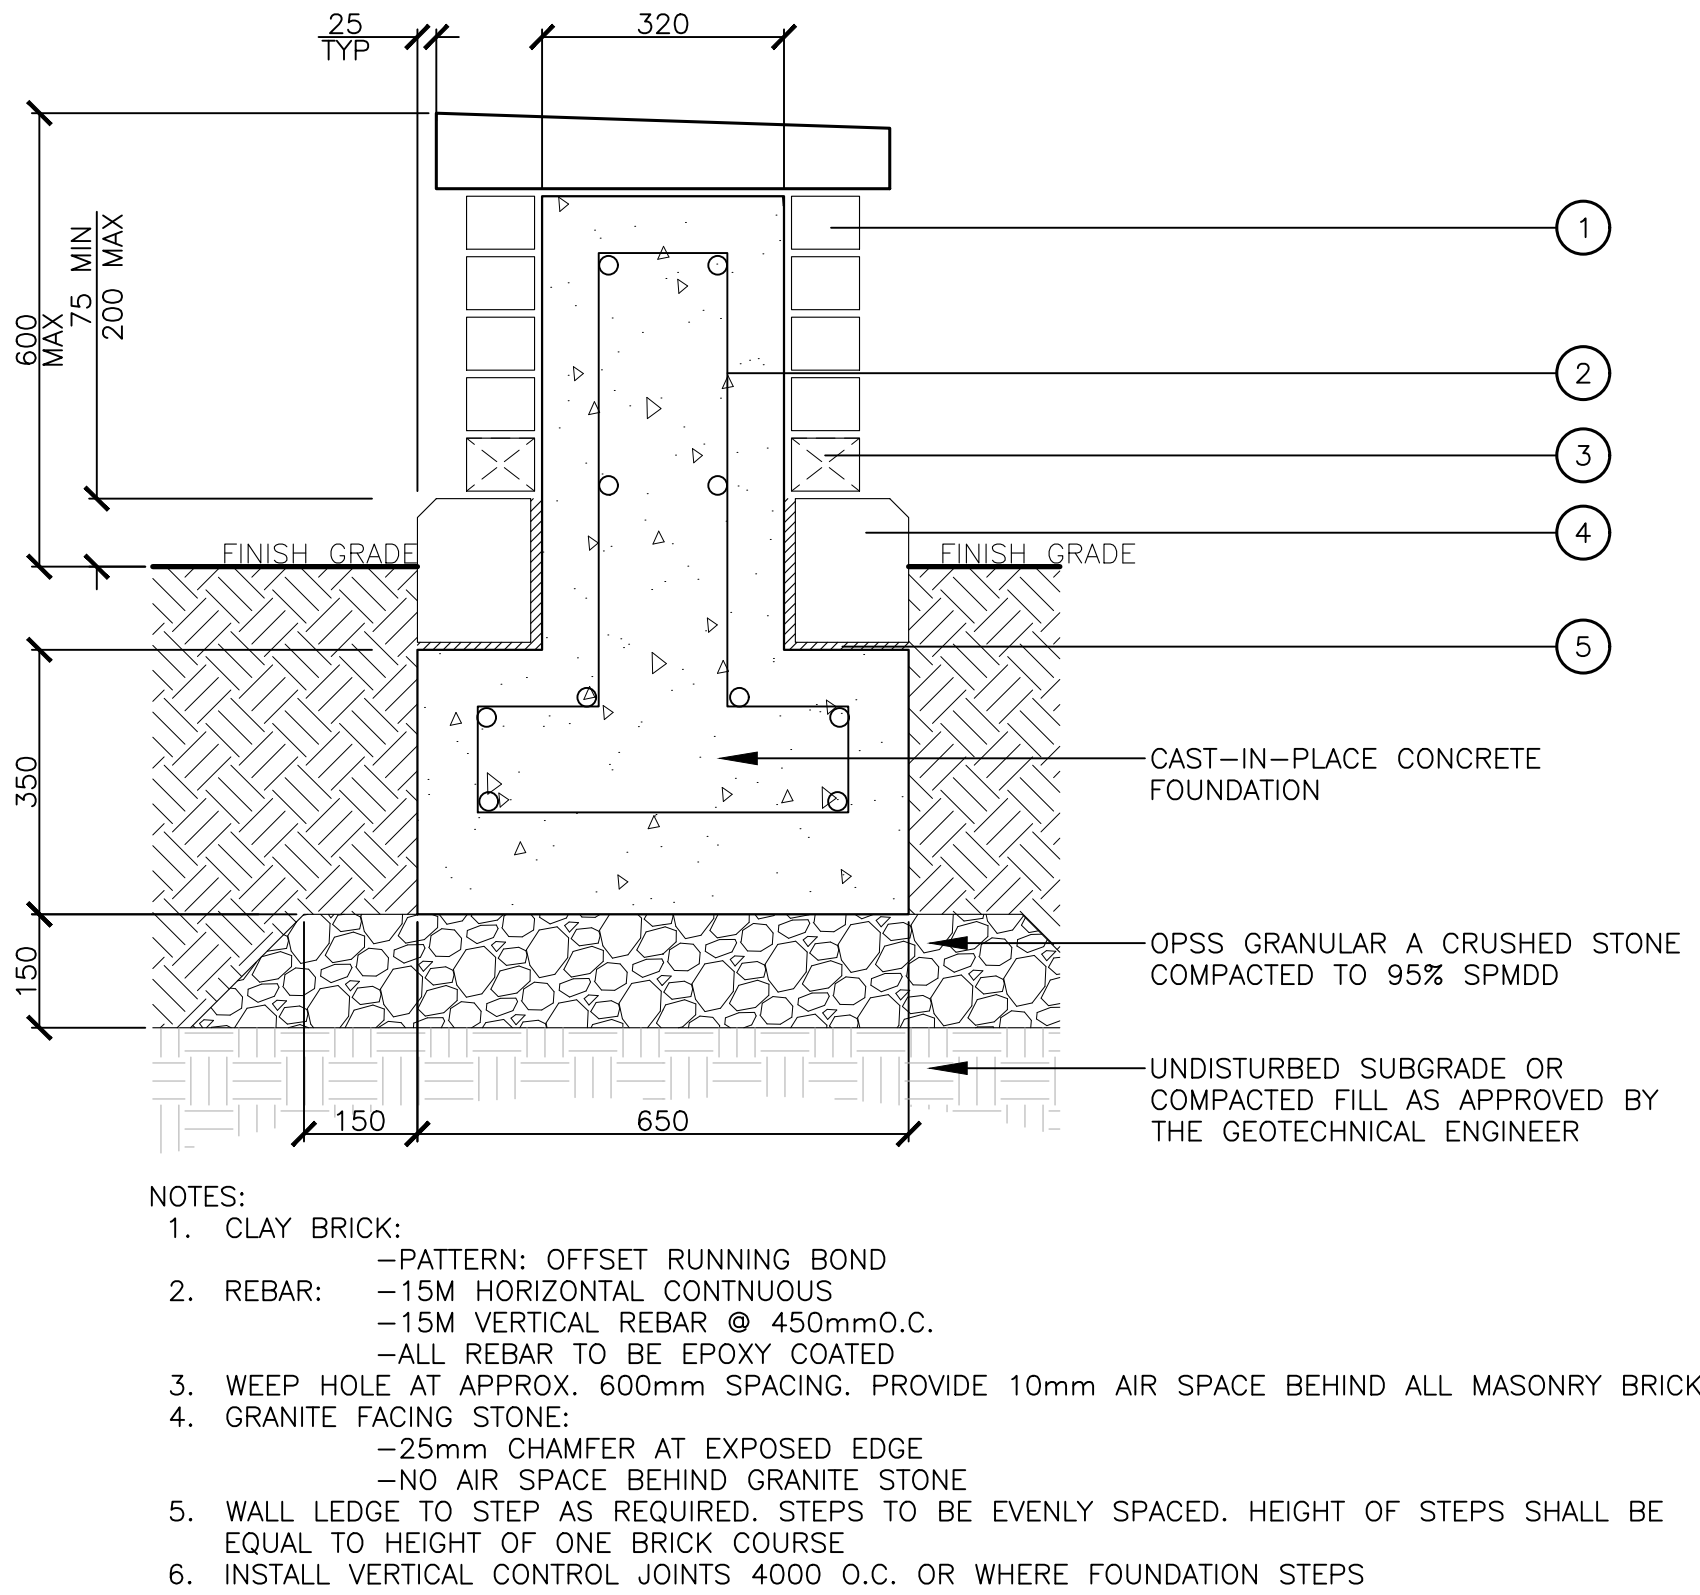

8 SITTING WALL Scale: 1:10

3	RE-ISSUED FOR SITE PLAN CONTROL	01 DEC, 2021
2	ISSUED FOR SITE PLAN CONTROL	05 MAR, 2021
1	ISSUED FOR REZONING	09 FEB 2021
No.	Revision	Date

North:

Stamp:

CSW

Landscape Architecture
Urban Design
Site Planning
Recreation and Park Planning
Project Management

319 McRae Avenue, Suite 502, Ottawa, Ontario, K1Z 0B9
Tel: (613) 729-4536

- All measurements in millimeters unless specified otherwise. Do not scale drawing. All drawings to be read in conjunction with written specifications.
- Copyright reserved. This drawing is the exclusive property of CSW Landscape Architects Ltd. and shall not be used without the consent thereof.
- This Drawing may not be used for construction until signed by the landscape architect. It is the responsibility of the contractor to:
 - check and verify all dimensions on site;
 - report all errors and/or omissions to the landscape architect;
 - comply with all pertinent codes and by-laws;
 - check and verify locations of all underground services with all local utilities prior to any digging.

Project:

**1335-1339 Bank Street
Lofty Building Group**

Ottawa, Ontario

Drawing:

LANDSCAPE DETAILS

Scale:	Date:
Design By:	Drawn By:
SM	SMc
Project Number:	Sheet Number:
2062-01	L2.0