

DO NOT SCALE DRAWINGS.
COPYRIGHT RESERVED.

(A)	REFER TO TYPICAL ASSEMBLIES SHEET FOR WALL, PARTITION, ROOF CEILING & FLOOR TYPES
(B)	FOR DOOR TYPES AND HARDWARE REQUIREMENTS REFER TO DOOR SCHEDULE ON A900 SERIES
(C)	ALL INTERIOR DIMENSIONS ARE TAKEN FROM THE FACE OF DRYWALL
(D)	ALL EXTERIOR DIMENSIONS ARE TAKEN FROM THE FACE OF CLADDING
(E)	ALL EXTERIOR WALLS ARE TO BE TYPE "W1" UNLESS NOTED OTHERWISE
(F)	ALL INTERIOR PARTITIONS ARE TO BE TYPE "P1" UNLESS NOTED OTHERWISE

MERIVALE ROAD

1 PARKING LEVEL PLAN
A102 1 : 200

1 PARKING LEVEL PLAN
A102 1 : 200

PLOT DATE: 16/12/2021 10:30:31 AM



1 GROUND FLOOR PLAN
A103 1 : 200

IT IS THE RESPONSIBILITY OF THE APPROPRIATE CONTRACTOR TO CHECK AND VERIFY ALL DIMENSIONS ON SITE AND TO REPORT ALL ERRORS AND/OR OMISSIONS TO THE ARCHITECT.

ALL CONTRACTORS MUST COMPLY WITH ALL PERTINENT CODES AND BY-LAWS.

THIS DRAWING MAY NOT BE USED FOR CONSTRUCTION UNTIL SIGNED BY THE ARCHITECT.

DO NOT SCALE DRAWINGS.

COPYRIGHT RESERVED.

GENERAL NOTES

- (A) REFER TO TYPICAL ASSEMBLY SHEET FOR WALL, PARTITION, ROOF CEILING & FLOOR TYPES
- (B) FOR DOOR TYPES AND HARDWARE REQUIREMENTS REFER TO DOOR SCHEDULE ON A100 SERIES
- (C) ALL INTERIOR DIMENSIONS ARE TAKEN FROM THE FACE OF DRYWALL
- (D) ALL INTERIOR DIMENSIONS ARE TAKEN FROM THE FACE OF CLADDING
- (E) ALL EXTERIOR WALLS ARE TO BE TYPE "W1" UNLESS NOTED OTHERWISE
- (F) ALL INTERIOR PARTITIONS ARE TO BE TYPE "P1" UNLESS NOTED OTHERWISE

7	ISSUED FOR SITE PLAN CONTROL	20/12/2021
6	ISSUED FOR CONSULTANT COORDINATION	19/11/2021
5	REVISED BUILDING DESIGN	31/08/2020
4	REVISED BUILDING DESIGN	17/06/2020
3	ISSUED FOR REZONING APPLICATION	31/01/2020
2	ISSUED FOR REZONING APPLICATION	15/10/2019
1	ISSUED FOR COMMUNITY MEETINGS	03/10/2019

No. DESCRIPTION

REVISIONS:

ARCHITECT SEAL:

ONTARIO ASSOCIATION OF ARCHITECTS

RODERICK-LAHEY

LICENCE 4375

NORTH ARROW:

TRUE NORTH

CLIENT:

KATASA

GRUPE • DÉVELOPPEMENT

ARCHITECT:

rla/architecture

56 Beech Street, Ottawa, Ontario K1S 3J6
t.613.724.9932 f.613.724.1209 www.rodericklahey.ca

PROJECT TITLE:

1509 MERIVALE ROAD

ONTARIO

SHEET TITLE:

GROUND FLOOR

DRAWN:

Author

CHECKED:

Checker

SCALE:

1 : 200


SHEET No:

A103


PROJECT No:

1618


PLOT DATE: 10/12/2021 10:36:37 AM

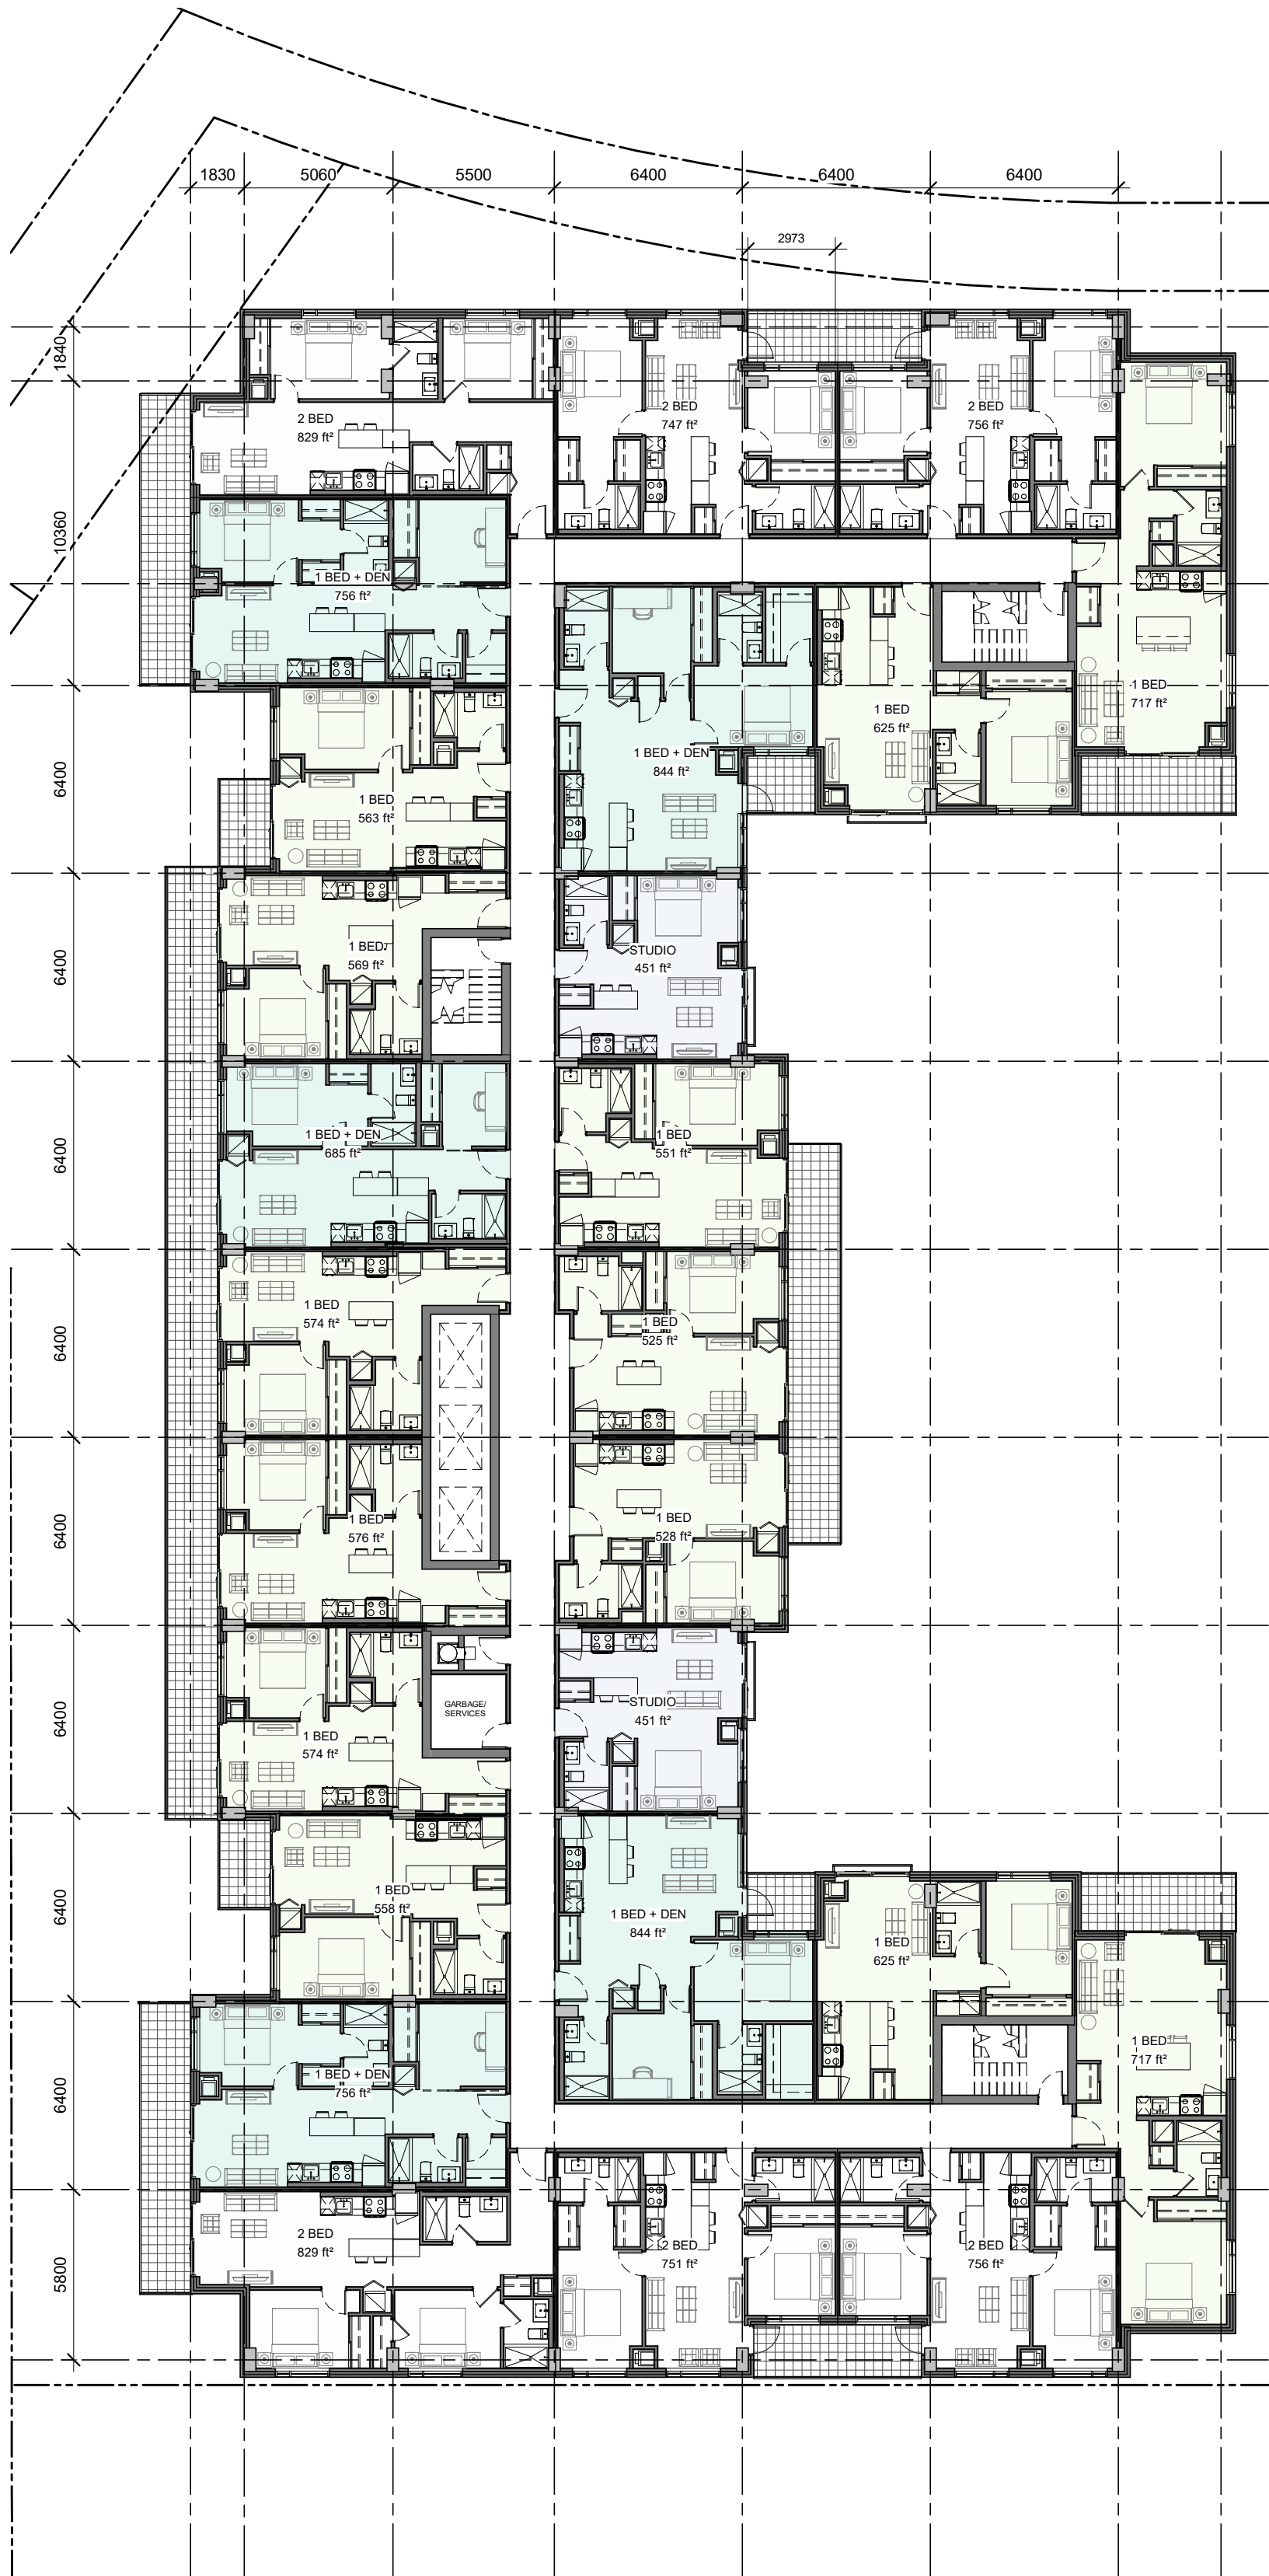

1 LEVEL 2-6 PLAN
A104 1:200

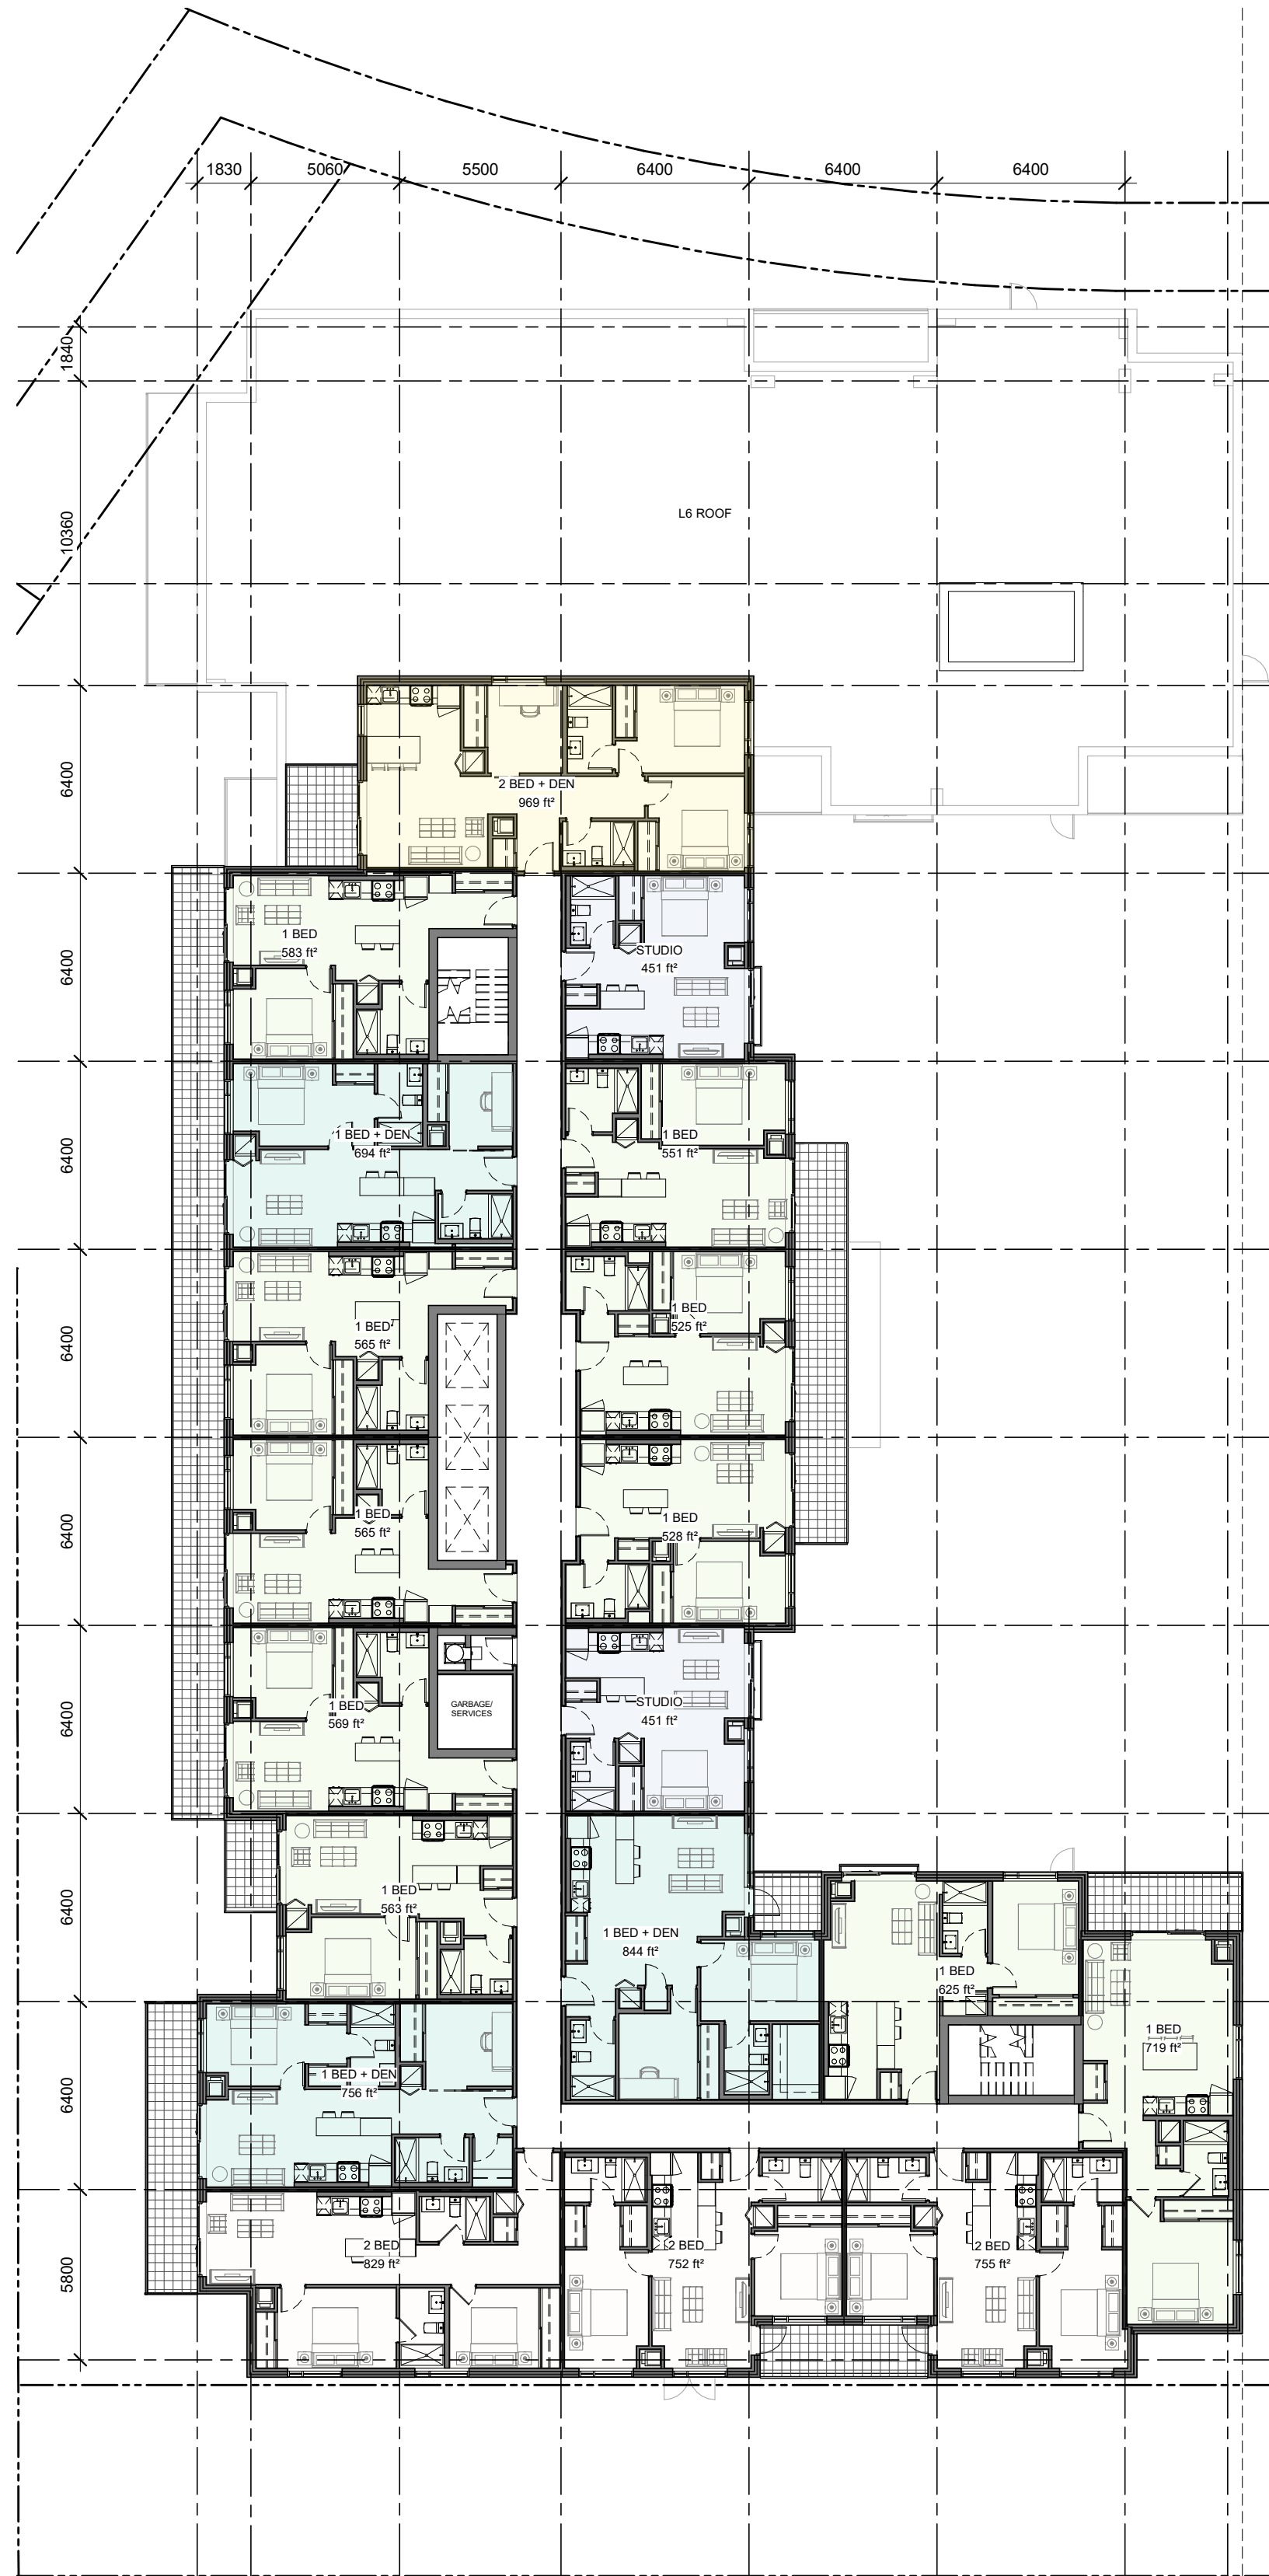

2 LEVEL 7-9 PLAN
A104 1:200

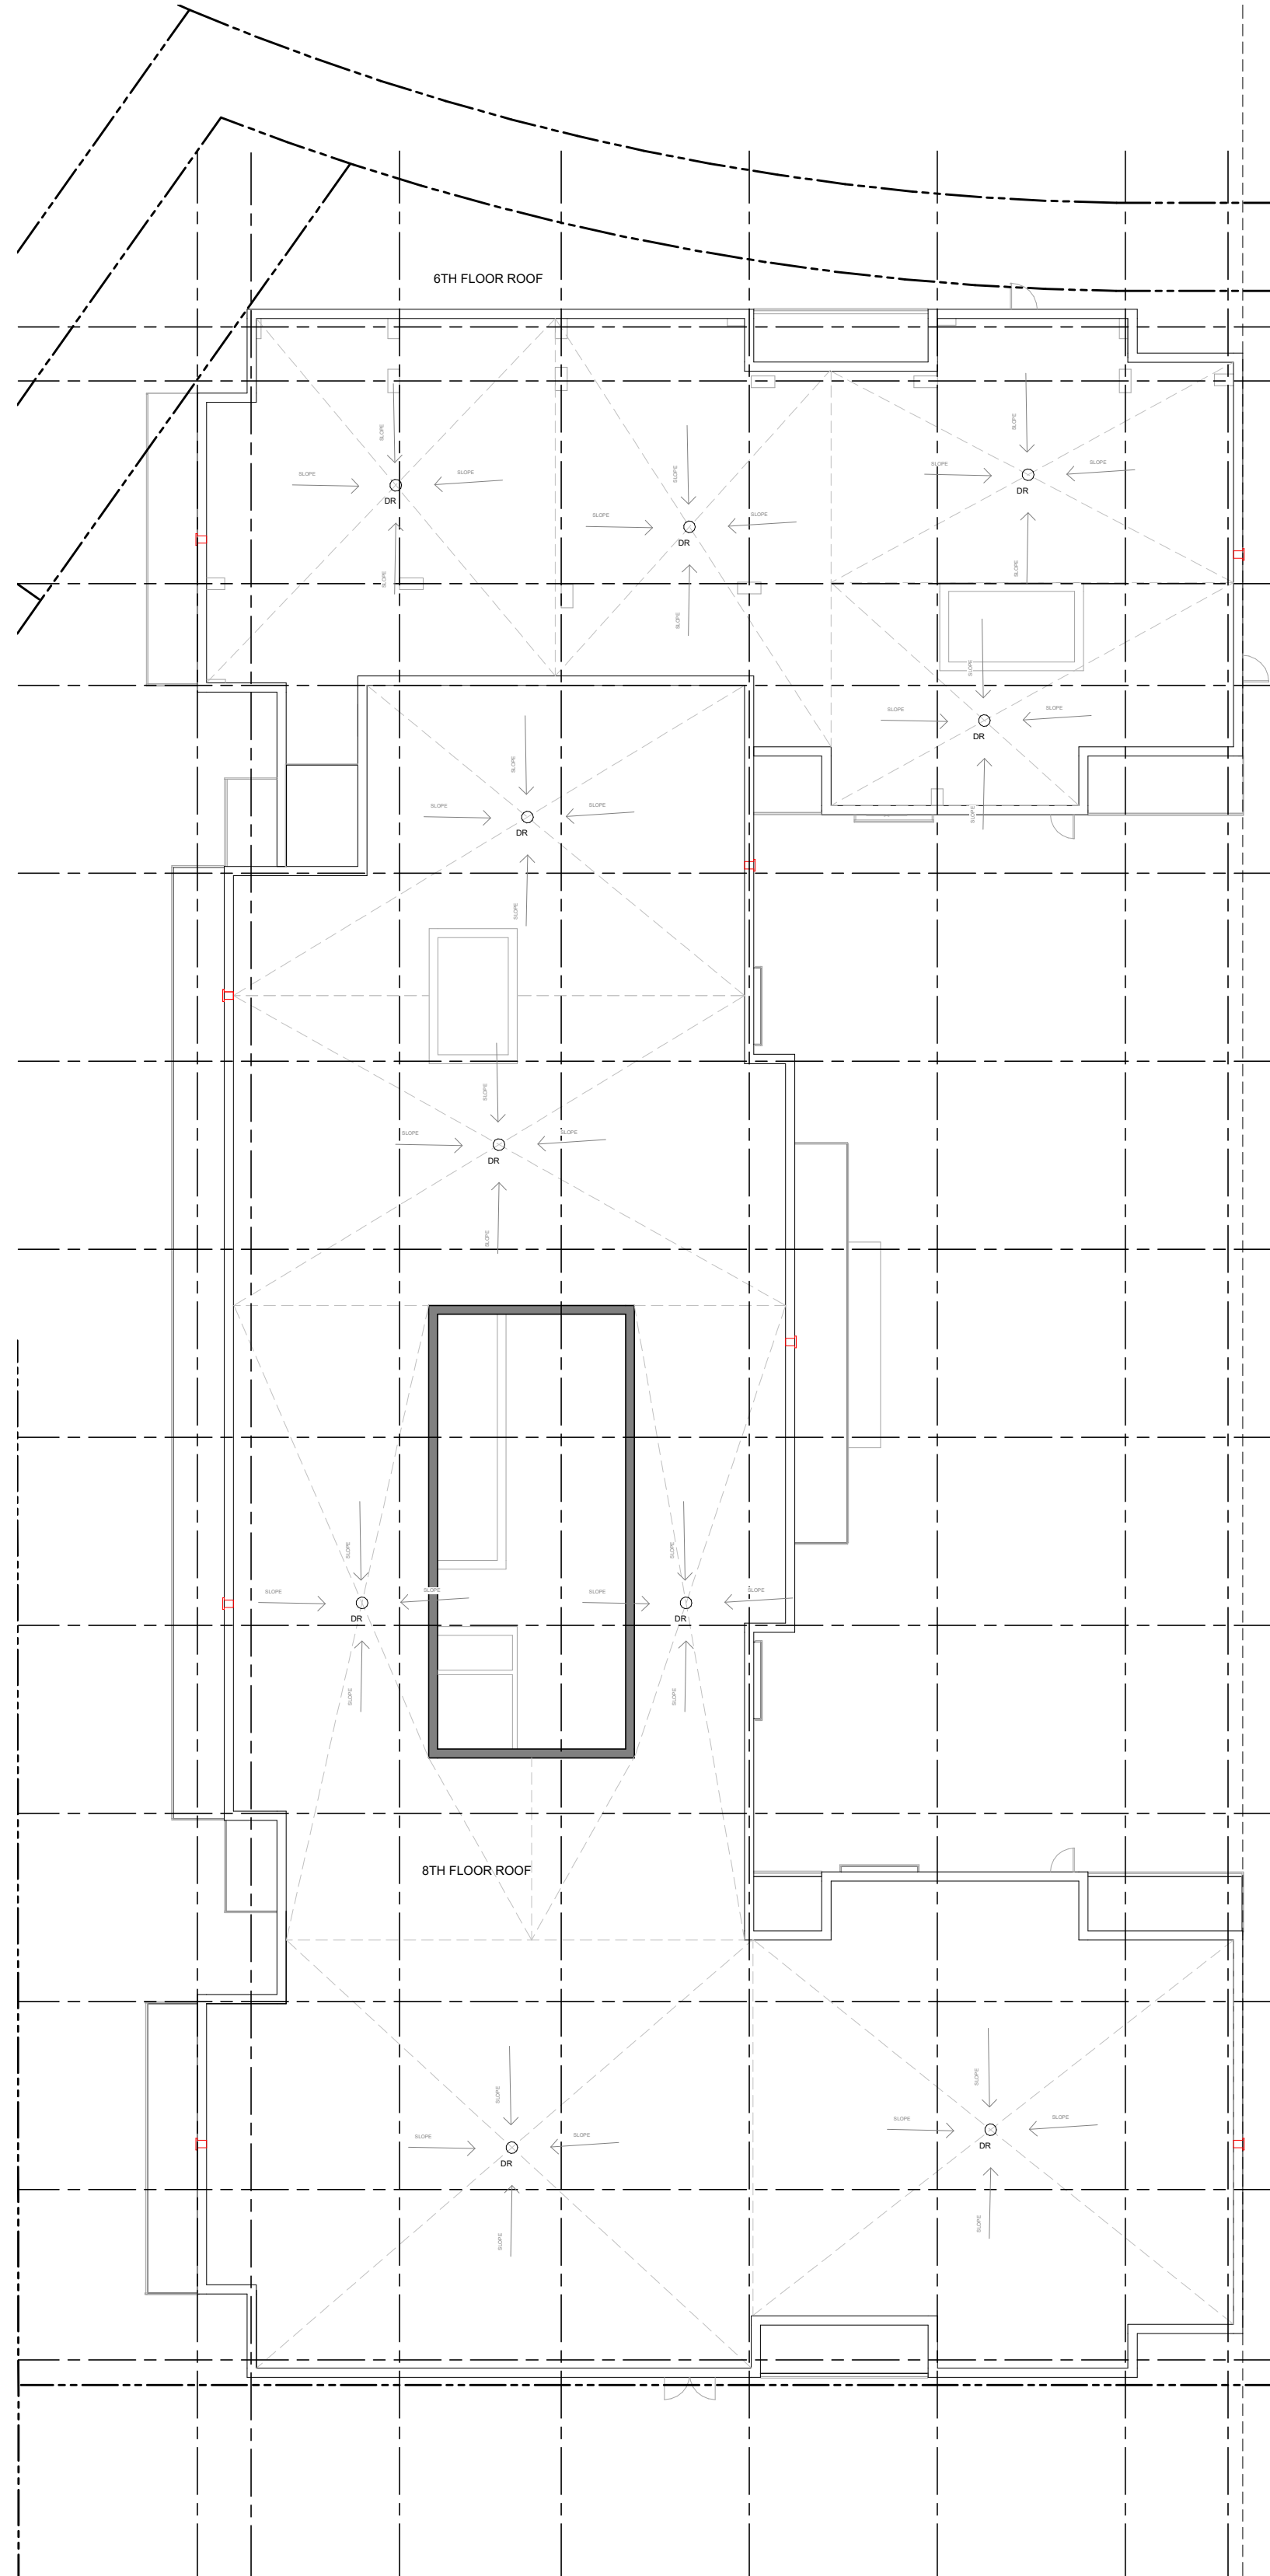

3 ROOF PLAN
A104 1:200

IT IS THE RESPONSIBILITY OF THE APPROPRIATE CONTRACTOR TO CHECK AND VERIFY ALL DIMENSIONS ON SITE AND TO REPORT ALL ERRORS AND/OR OMISSIONS TO THE ARCHITECT.

ALL CONTRACTORS MUST COMPLY WITH ALL PERTINENT CODES AND BY-LAWS.

THIS DRAWING MAY NOT BE USED FOR CONSTRUCTION UNTIL SIGNED BY THE ARCHITECT.

DO NOT SCALE DRAWINGS.

COPYRIGHT RESERVED.

GENERAL NOTES

(A) REFER TO TYPICAL ASSEMBLIES SHEET FOR WALL, PARTITION, ROOF CEILING & FLOOR TYPES

(B) FOR DOOR TYPES AND HARDWARE REQUIREMENTS REFER TO DOOR SCHEDULE ON A100 SERIES

(C) ALL INTERIOR DIMENSIONS ARE TAKEN FROM THE FACE OF DRYWALL

(D) ALL EXTERIOR DIMENSIONS ARE TAKEN FROM THE FACE OF CLADDING

(E) ALL EXTERIOR WALLS ARE TO BE TYPE "W" UNLESS NOTED OTHERWISE

(F) ALL INTERIOR PARTITIONS ARE TO BE TYPE "P" UNLESS NOTED OTHERWISE

No.	DESCRIPTION	DDMMYY
7	ISSUED FOR SITE PLAN CONTROL	20/12/2021
6	ISSUED FOR CONSULTANT COORDINATION	19/11/2021
5	REVISED BUILDING DESIGN	31/08/2020
4	REVISED BUILDING DESIGN	17/06/2020
3	ISSUED FOR REZONING APPLICATION	31/01/2020
2	ISSUED FOR REZONING APPLICATION	15/10/2019
1	ISSUED FOR COMMUNITY MEETINGS	03/10/2019

ARCHITECT SEAL:

ONTARIO ASSOCIATION OF ARCHITECTS

RODERICK-LAHEY

LICENCE 4375

NORTH ARROW:

TRUE NORTH

CLIENT:

KATASA

GROUPE DÉVELOPPEMENT

ARCHITECT:

rla/architecture

56 Beech Street, Ottawa, Ontario K1S 3J6

t.613.724.9932 f.613.724.1209 www.rodericklahey.ca

PROJECT TITLE:

1509 MERIVALE ROAD

ONTARIO

SHEET TITLE:

FLOOR PLANS

DRAWN:

Author

SCALE:

1:200

PROJECT No:

1618

CHECKED:

Checker

SHEET No:

A104