


Last Save: 9/16/2021 10:54:41 AM
 File Location: Z:\Projects\2019-01 2020 Bantree Street\Drawings\SPA\2019-01 2020 Bantree Street_SPA\01(Landscape)_R1.dwg

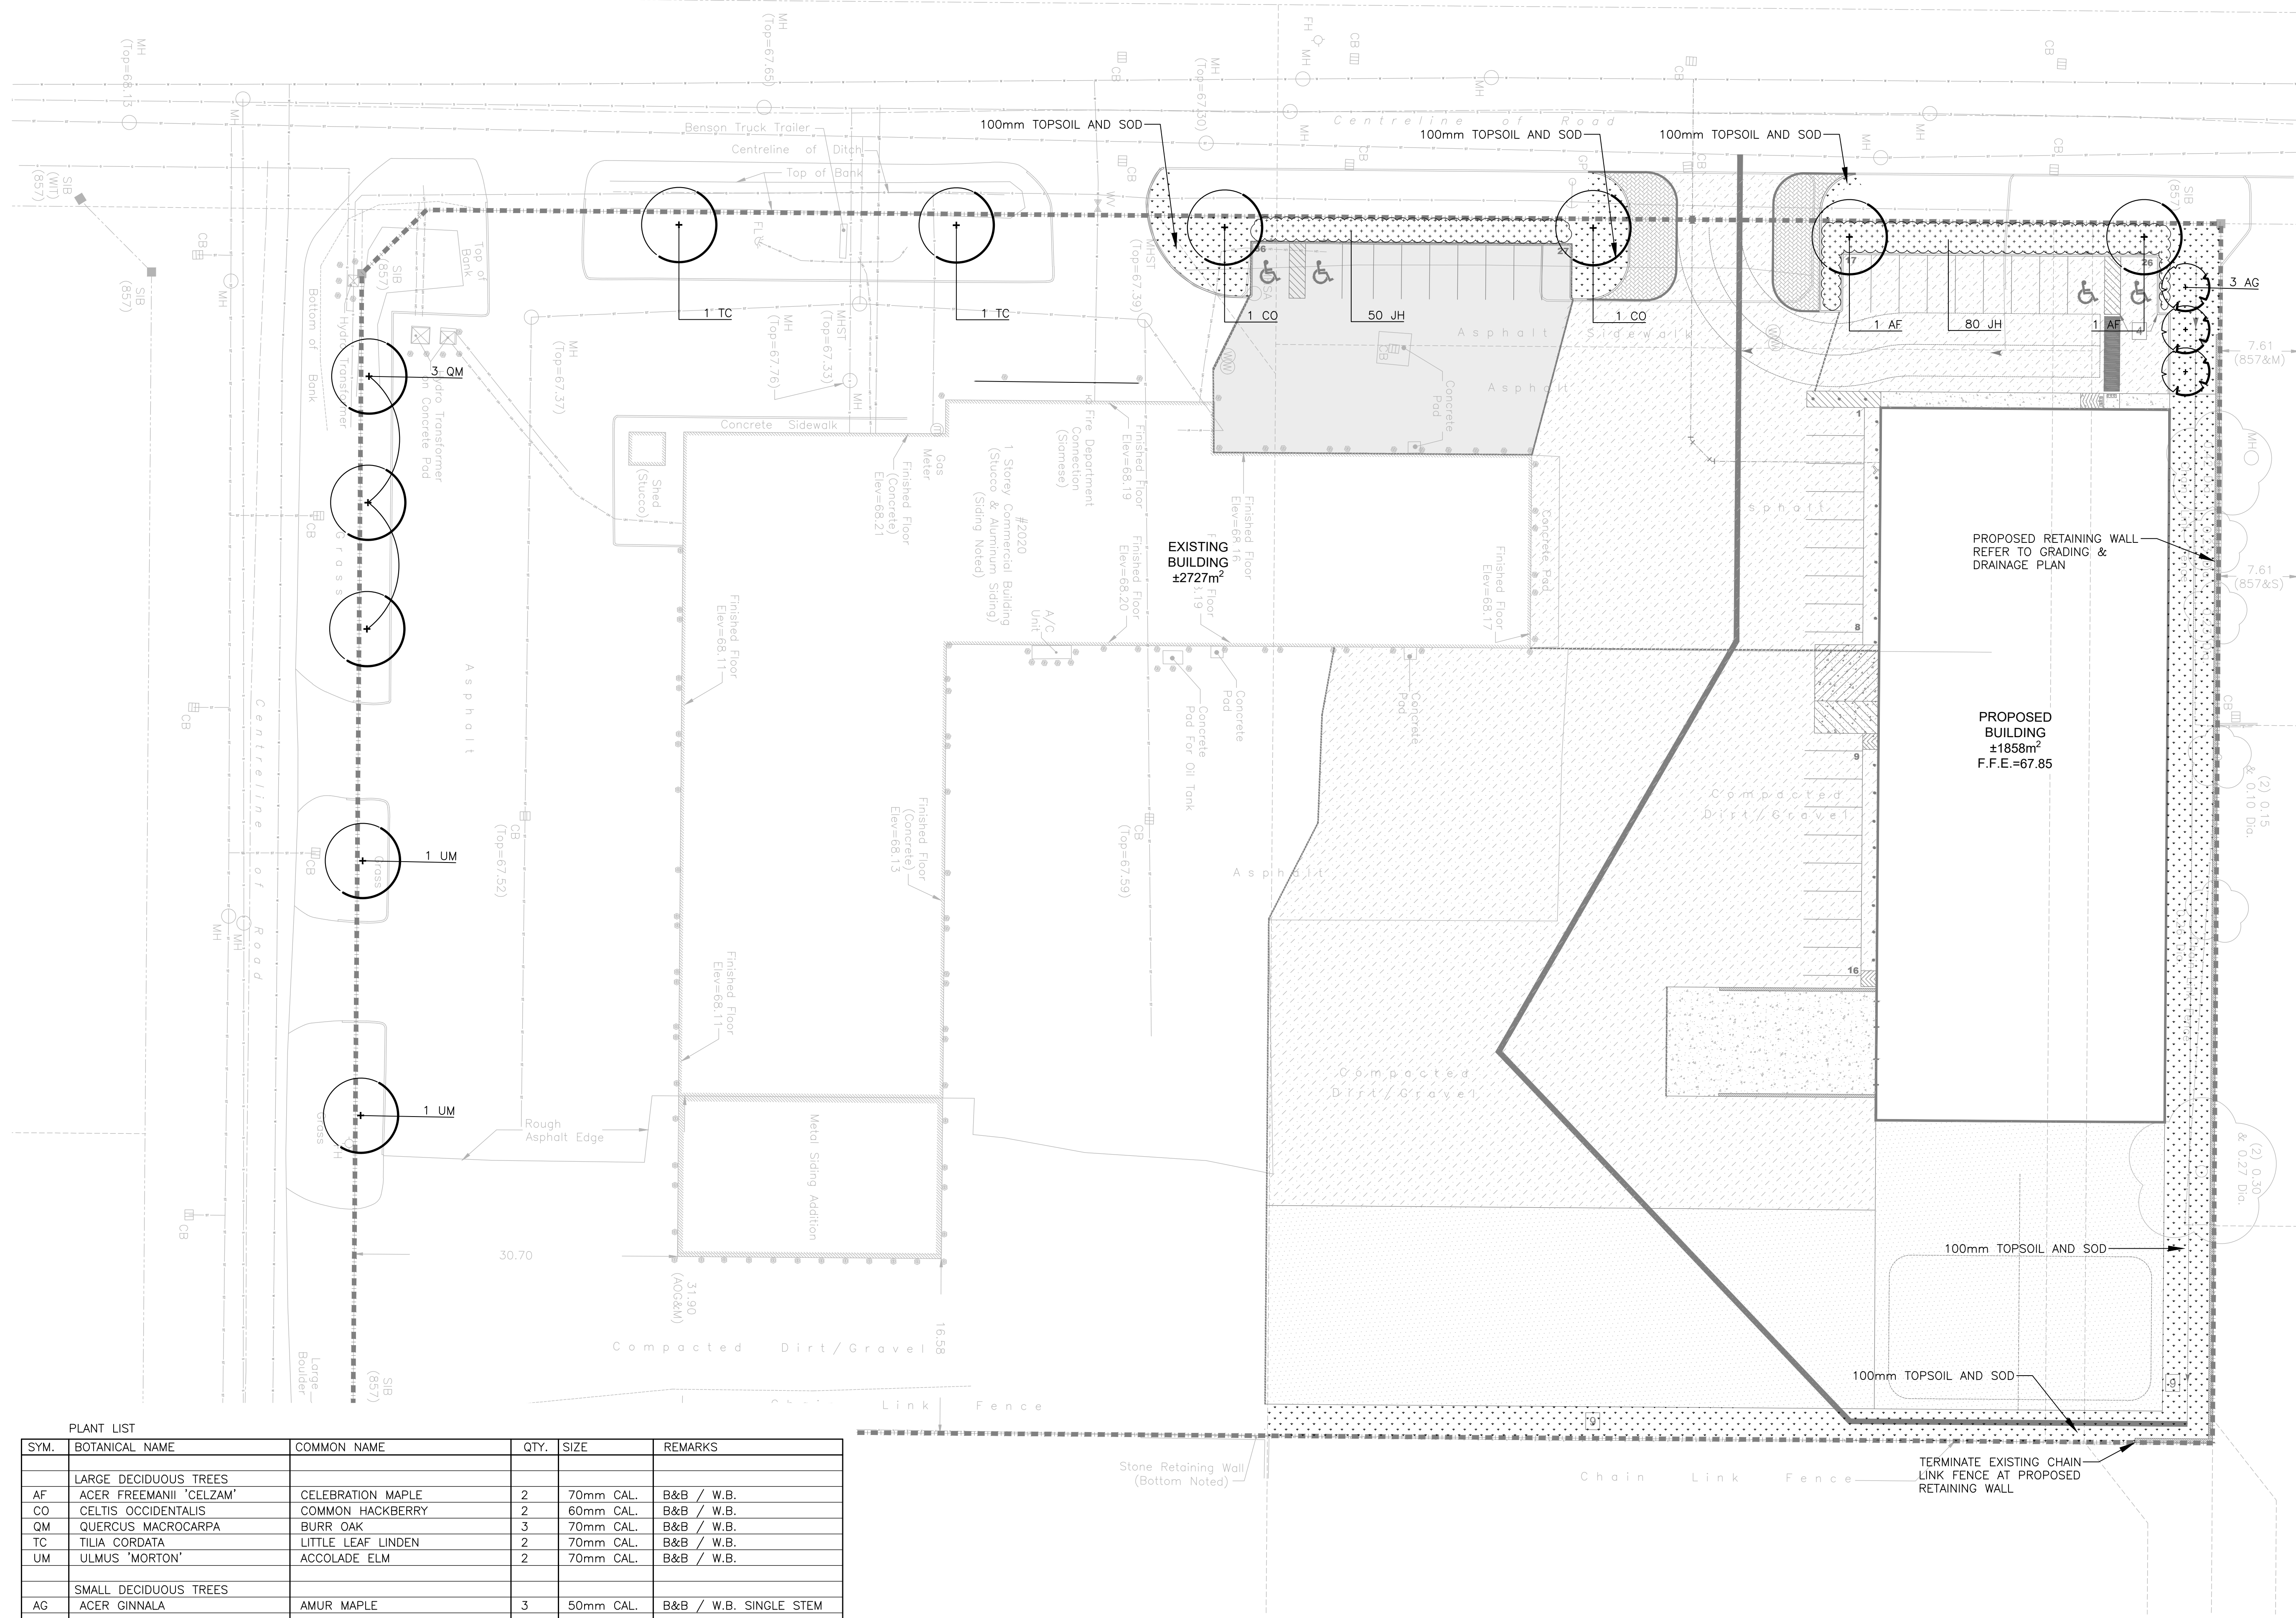

PLANT LIST					
SYM.	BOTANICAL NAME	COMMON NAME	QTY.	SIZE	REMARKS
LARGE DECIDUOUS TREES					
AF	ACER FREEMANNI 'CELZAM'	CELEBRATION MAPLE	2	70mm CAL.	B&B / W.B.
CO	CELTIS OCCIDENTALIS	COMMON HACKBERRY	2	60mm CAL.	B&B / W.B.
QM	QUERCUS MACROCARPA	BURR OAK	3	70mm CAL.	B&B / W.B.
TC	TILIA CORDATA	LITTLE LEAF LINDEN	2	70mm CAL.	B&B / W.B.
UM	ULMUS 'MORTON'	ACCOLADE ELM	2	70mm CAL.	B&B / W.B.
SMALL DECIDUOUS TREES					
AG	ACER GINNALA	AMUR MAPLE	3	50mm CAL.	B&B / W.B. SINGLE STEM
SHRUBS					
JH	JUNIPERUS HORIZONTALIS 'PLUMOSA COMPACTA'	COMPACT ANDORRA JUNIPER	130	600mm SPR.	POT. 750mm O.C.



4.		
3.		
2.		
1.	ISSUED FOR SPA	16 SEPT., 2021
No.	Revision	Date

North:

Stamp:

CSW Landscape Architecture
 Urban Design
 Site Planning
 Recreation and Park Planning
 Project Management

319 McRae Avenue, Suite 502, Ottawa, Ontario K1Z 0B9
 Tel: (613) 729-4536 Fax: (855) 736-9161


- All measurements in millimeters unless specified otherwise. Do not scale drawing. All drawings to be read in conjunction with written specifications.
- Copyright reserved. This drawing is the exclusive property of CSW Landscape Architects Ltd. and shall not be used without the consent thereof.
- This Drawing may not be used for construction until signed by the landscape architect. It is the responsibility of the contractor to:
 - check and verify all dimensions on site;
 - report all errors and/or omissions to the landscape architect;
 - comply with all pertinent codes and by-laws;
 - check and verify locations of all underground services with all local utilities prior to any digging.

Project:
2020 BANTREE STREET

2020 BANTREE STREET
 OTTAWA, ONTARIO


Drawing:
LANDSCAPE PLAN

Scale:	1:300	Date:	31 AUG, 2021
Design By:	JM	Drawn By:	SMc
Project Number:	2097-01	Sheet Number:	L 1.1

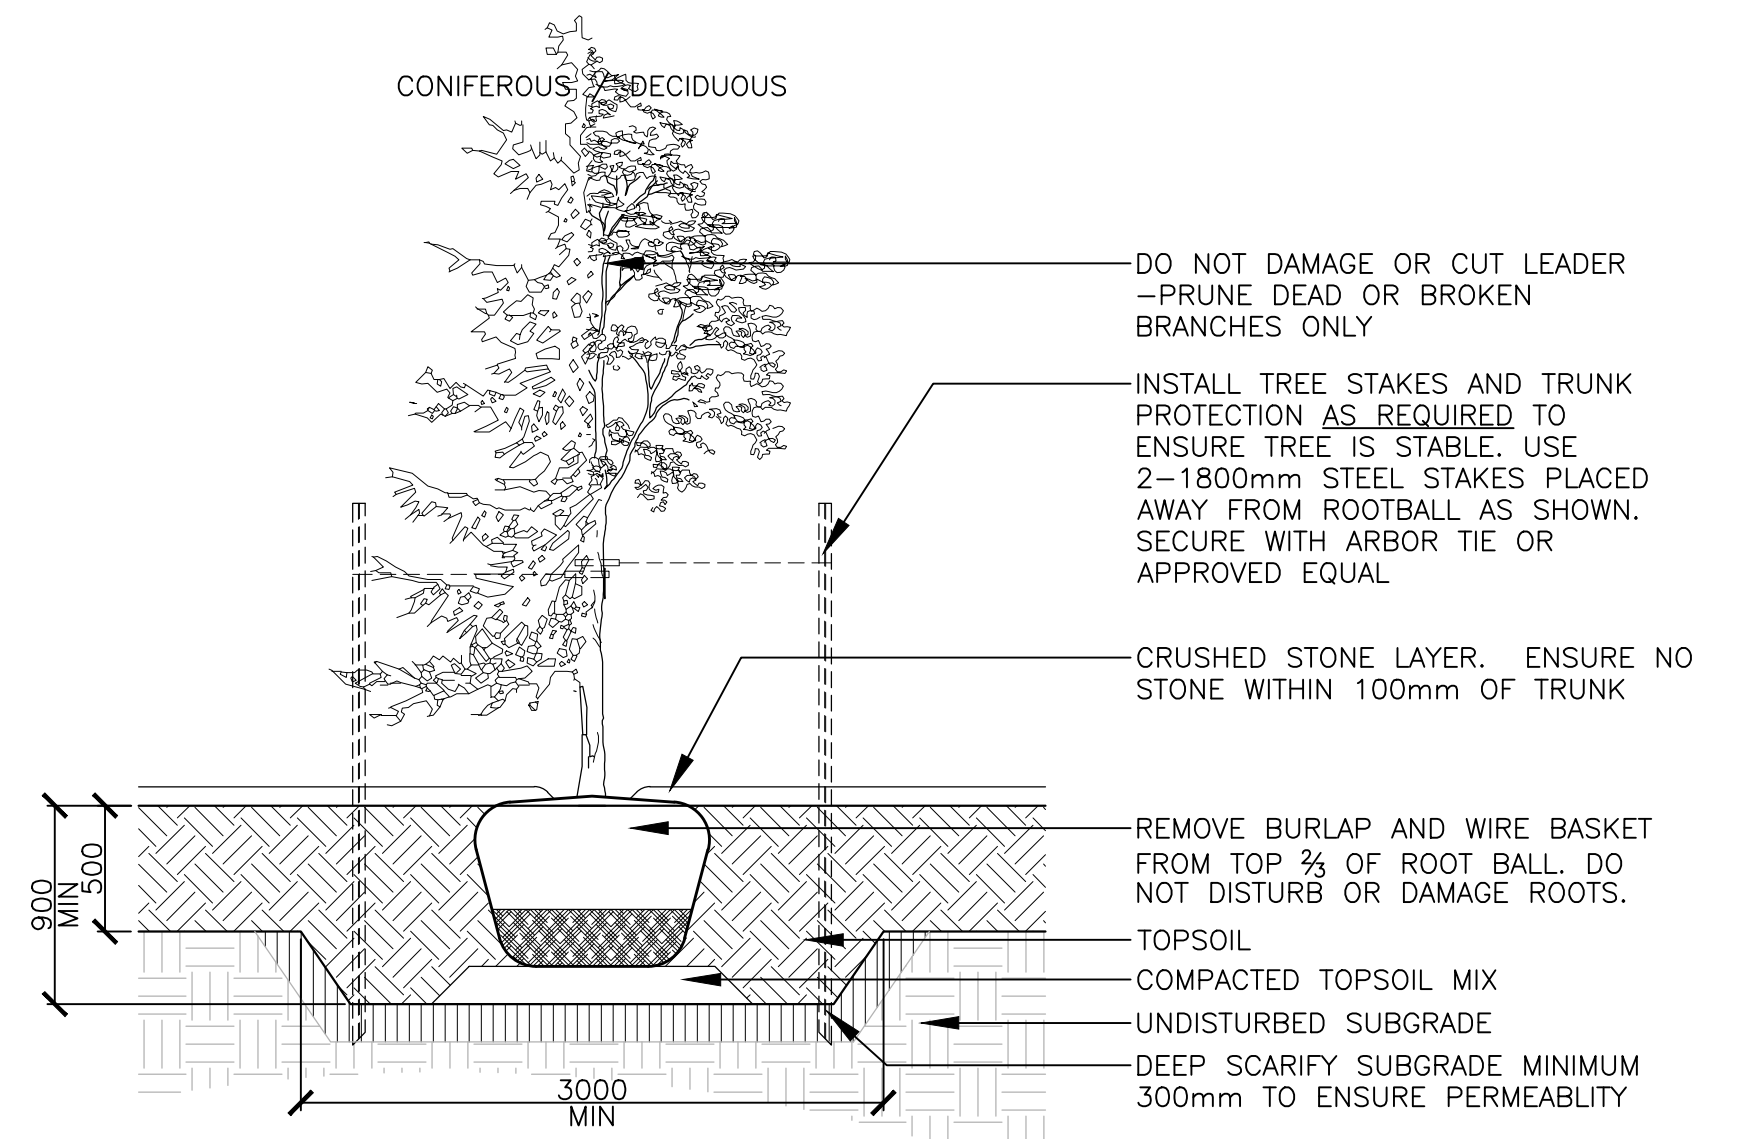

- NOTES:
- TREE STAKES ARE GENERALLY ARE TO BE USED FOR CONDITIONS WHERE THE INSTALLED TREE IS UNSTABLE AND/OR BECOMES UNSTABLE
 - TOP OF ROOT BALL TO RETAIN SAME ELEVATION AS GROWING CONDITIONS
 - REMOVE STAKES ONE YEAR AFTER INSTALL
 - INSTALL STAKE BEYOND EDGE OF ROOT BALL

1 TREE PLANTING 1:30

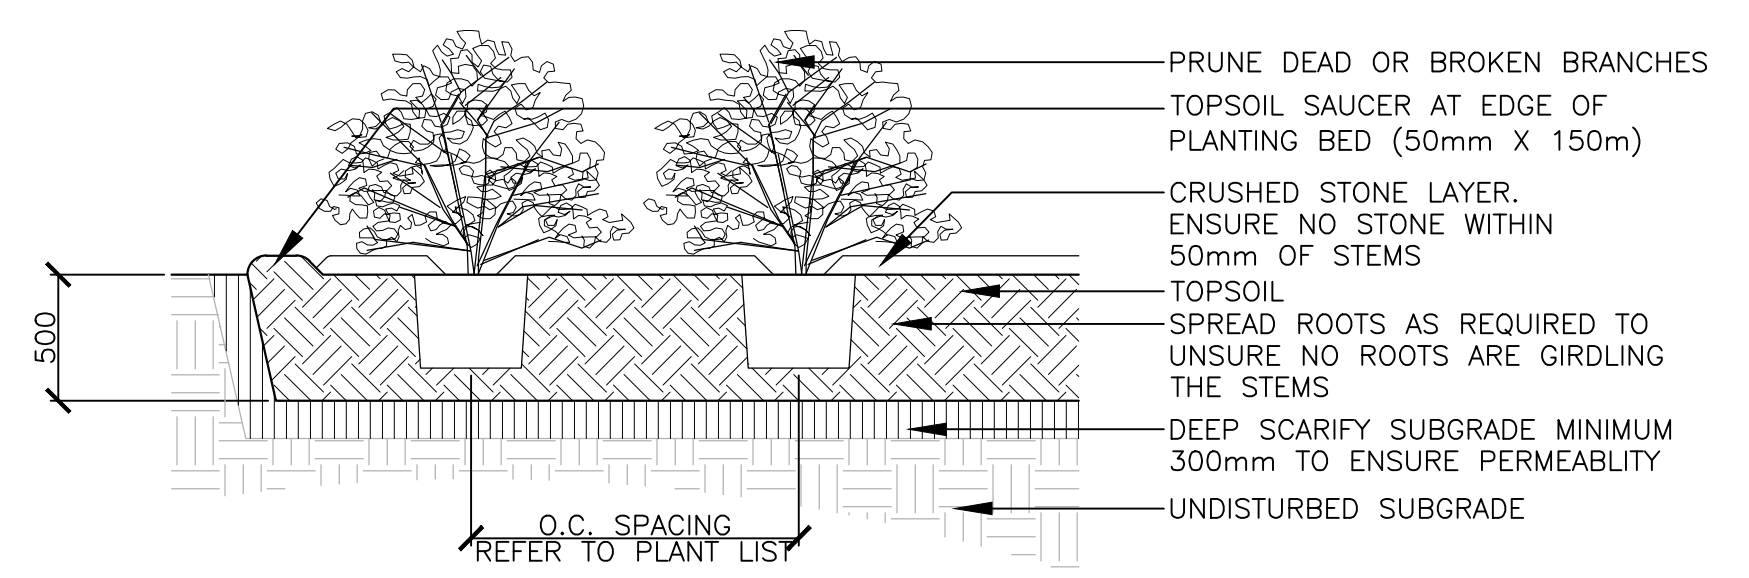

- NOTES:
- TOP OF ROOT BALL TO RETAIN SAME ELEVATION AS GROWING CONDITIONS

2 SHRUB PLANTING 1:30

4.		
3.		
2.		
1.	ISSUED FOR SPA	16 SEPT., 2021
No.	Revision	Date

North:

Stamp:

CSW Landscape Architecture
Urban Design
Site Planning
Recreation and Park Planning
Project Management

319 McRae Avenue, Suite 502, Ottawa, Ontario K1Z 0B9
Tel: (613) 729-4536 Fax: (855) 736-9161

- All measurements in millimeters unless specified otherwise. Do not scale drawing. All drawings to be read in conjunction with written specifications.
- Copyright reserved. This drawing is the exclusive property of CSW Landscape Architects Ltd. and shall not be used without the consent thereof.
- This Drawing may not be used for construction until signed by the landscape architect. It is the responsibility of the contractor to:
 - check and verify all dimensions on site;
 - report all errors and/or omissions to the landscape architect;
 - comply with all pertinent codes and by-laws;
 - check and verify locations of all underground services with all local utilities prior to any digging.

Project:
2020 BANTREE STREET

2020 BANTREE STREET
OTTAWA, ONTARIO

Drawing:
LANDSCAPE DETAILS

Scale: 1:300	Date: 31 AUG, 2021
Design By: JM	Drawn By: SMc
Project Number: 2097-01	Sheet Number: L 2.1

