


KEY	BOTANICAL NAME	COMMON NAME	QTY	SIZE	REMARKS
DECIDUOUS TREES					
AR	ACER RUBRUM	RED MAPLE		50mm CAL.	B&B / W/B
AC	AMELANCHIER CANADENSIS	SERVICEBERRY		50mm CAL.	MULTI-STEM
SHRUB					
JH	JUNIPERUS HORIZONTALIS 'PLUMOSA COMPACTA'	COMPACT ANDORA JUNIPER		600mm SPR.	POT. 750mm O.C.
SB	SPIREA X BUMALDA 'GOLDFLAME'	GOLDFLAME SPIREA		500mm HT.	POT. 600mm O.C.
SS	SORBARIA SORBIFOLIA 'SEM'	SEM FALSE SPIREA		500mm HT.	POT. 900mm O.C.
RA	RHUS AROMATICA 'GRO-LOW'	GRO-LOW FRAGRANT SUMAC		1 GAL. POT.	POT. 600mm O.C.
PERENNIALS AND GRASSES					
MS	MISCANTHUS SIN. 'GRACILLIMUS'	MAIDEN GRASS		1 GAL. POT.	POT. 600mm O.C.
PV	PANICUM VIRGATUM	SWITCH GRASS		1 GAL. POT.	POT. 600mm O.C.

EXCAVATION FOR DRAIN WITHIN CRZ OF TREE TO BE PRESERVED TO BE SUPERVISED BY A CERTIFIED ARBORIST AND COMPLETED IN ACCORDANCE WITH MITIGATION PROTOCOLS INDICATED IN TCR

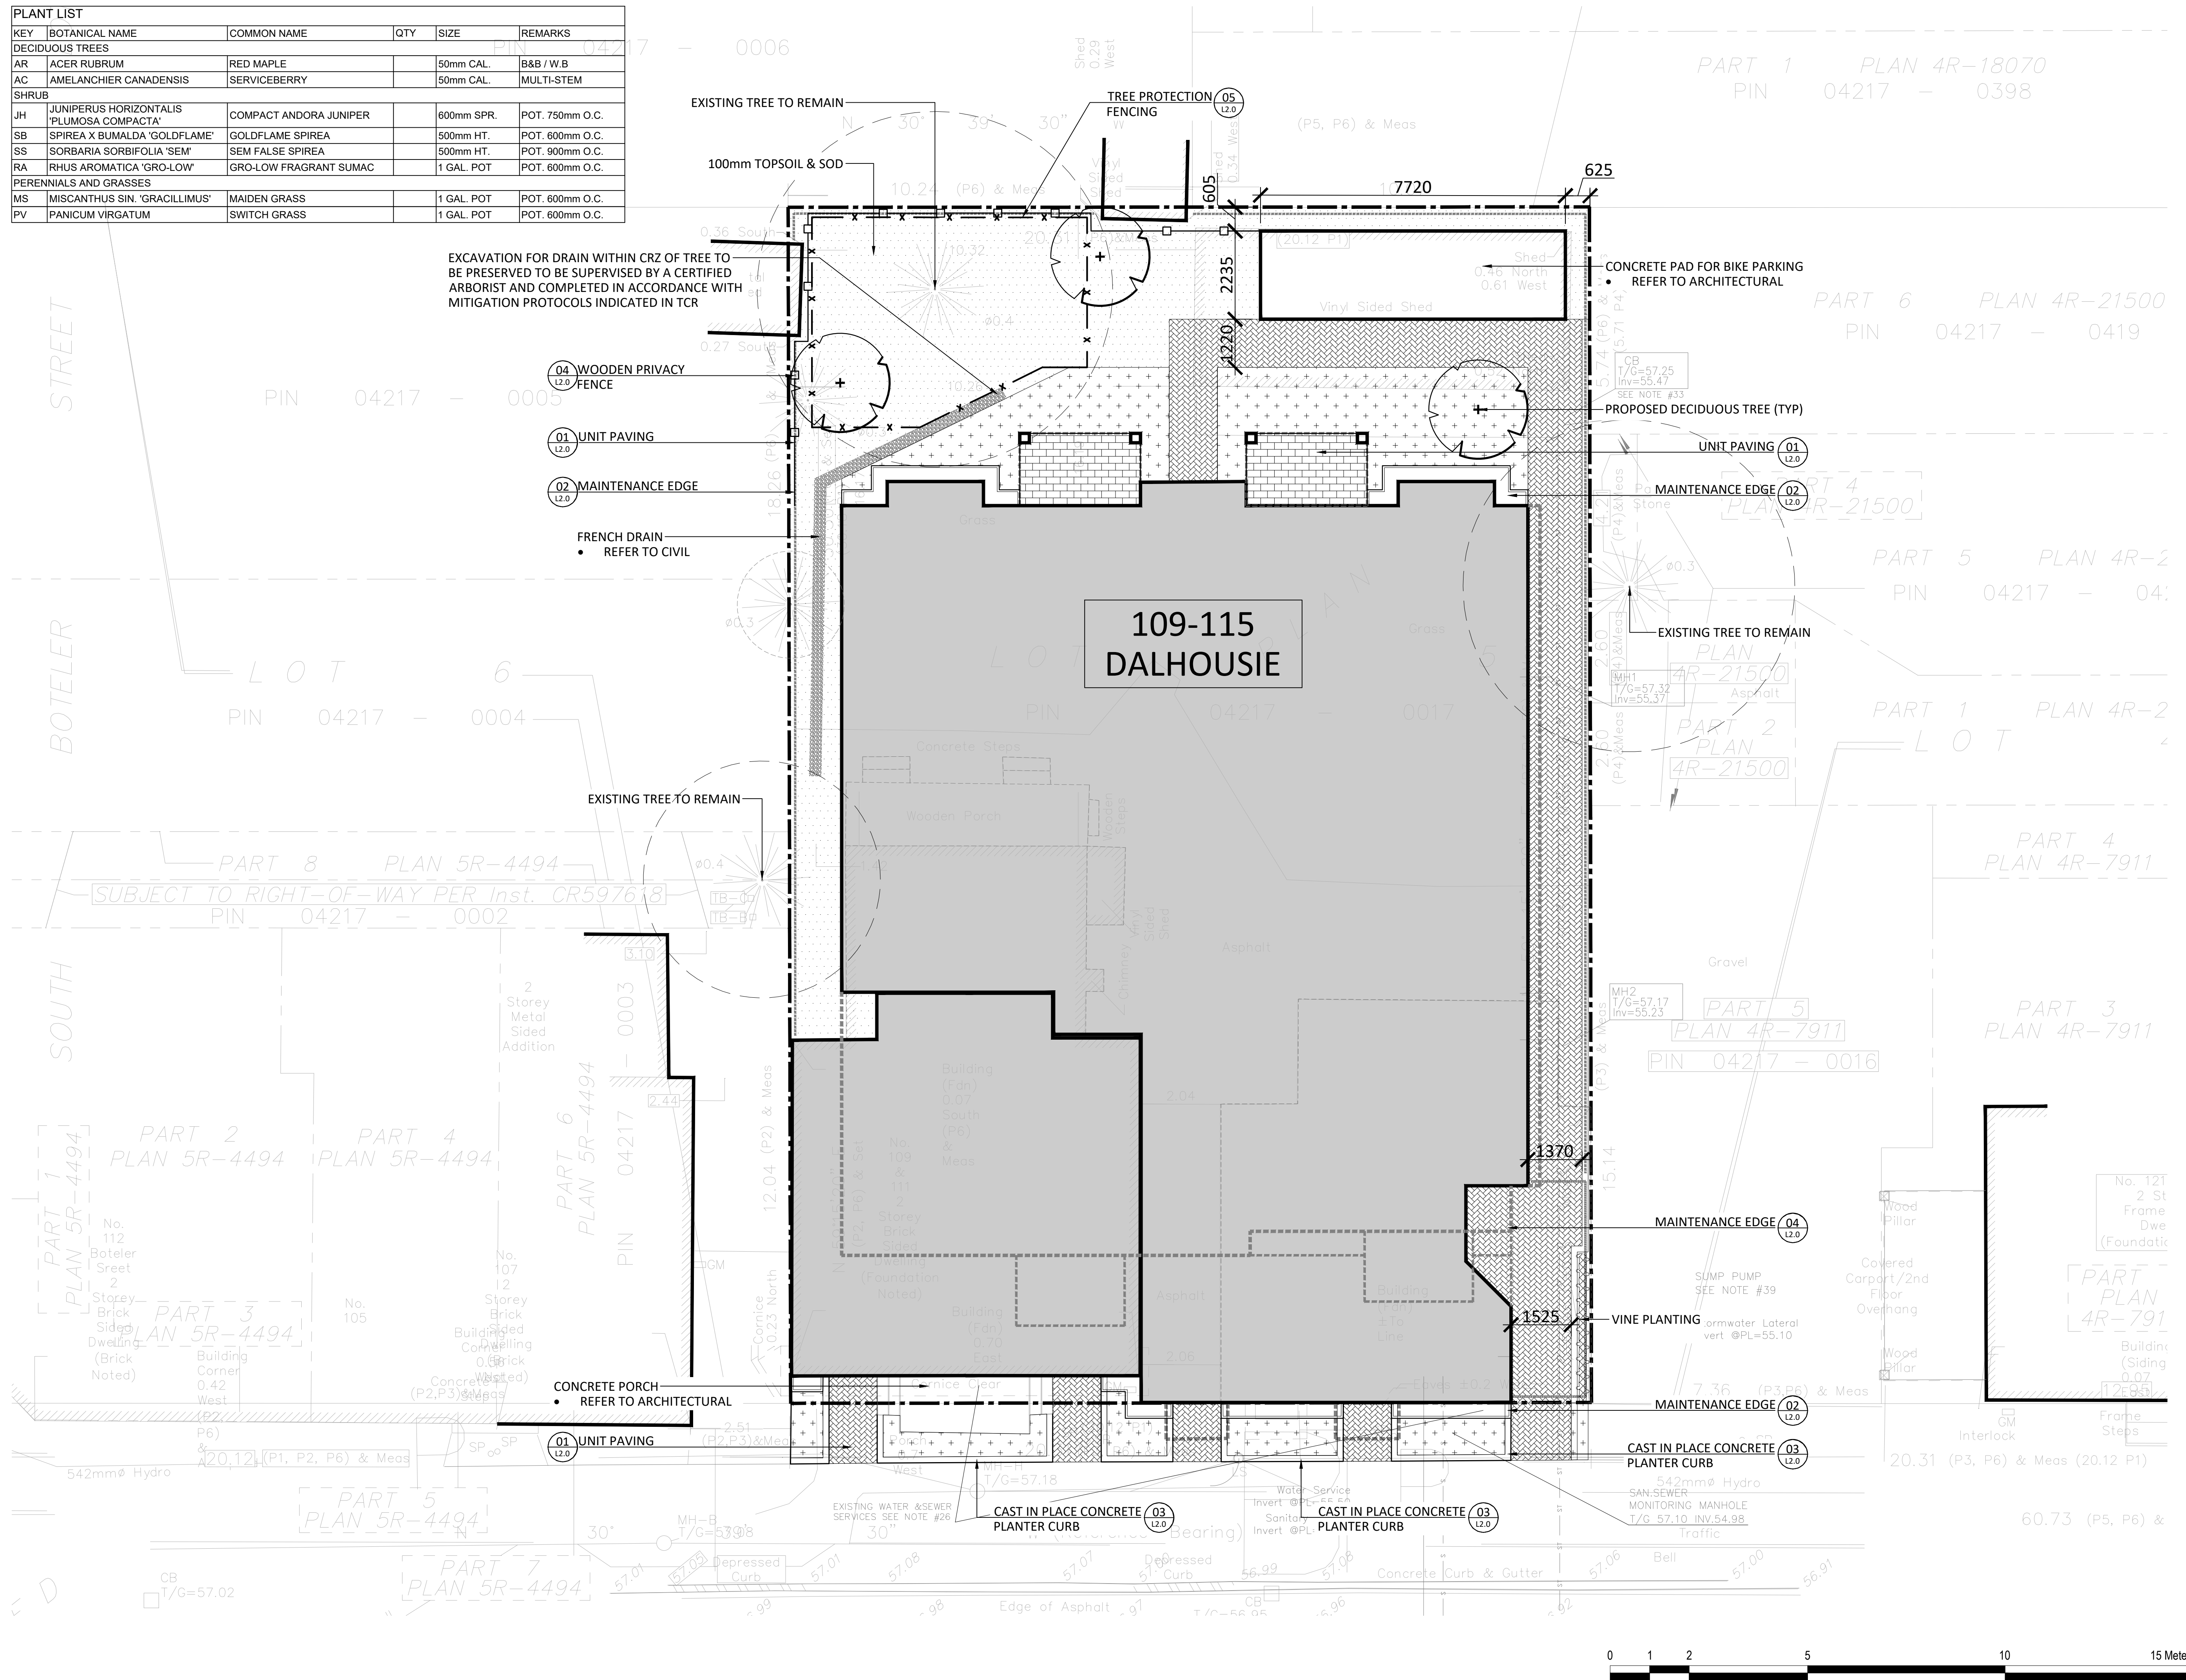

No.	Revision	Date
1	ISSUED FOR SPA	15 FEB 2022

North:

Stamp:

CSW Landscape Architecture
 Urban Design
 Site Planning
 Recreation and Park Planning
 Project Management

319 McRae Avenue, Suite 502, Ottawa, Ontario, K1Z 0B9
 Tel: (613) 729-4536


- All measurements in millimeters unless specified otherwise. Do not scale drawing. All drawings to be read in conjunction with written specifications.
- Copyright reserved. This drawing is the exclusive property of CSW Landscape Architects Ltd. and shall not be used without the consent thereof.
- This Drawing may not be used for construction until signed by the landscape architect. It is the responsibility of the contractor to:
 - check and verify all dimensions on site;
 - report all errors and/or omissions to the landscape architect;
 - comply with all pertinent codes and by-laws;
 - check and verify locations of all underground services with all local utilities prior to any digging.

Project:
109-115 DALHOUSIE


109-115 DALHOUSIE ST.
 OTTAWA, ONTARIO

Drawing: LANDSCAPE PLAN	
Scale: 1:75	Date: 2021-11-17
Design By: LM	Drawn By: HP
Project Number: 2111-01	Sheet Number: L1.0


Last Saved: 2022-02-24 5:15:41 PM
 File Location: Z:\Projects\2111-01-109-115 Dalhousie\Drawings\SPA\2111-01-109-115 Dalhousie_SPA01(Landscape).dwg

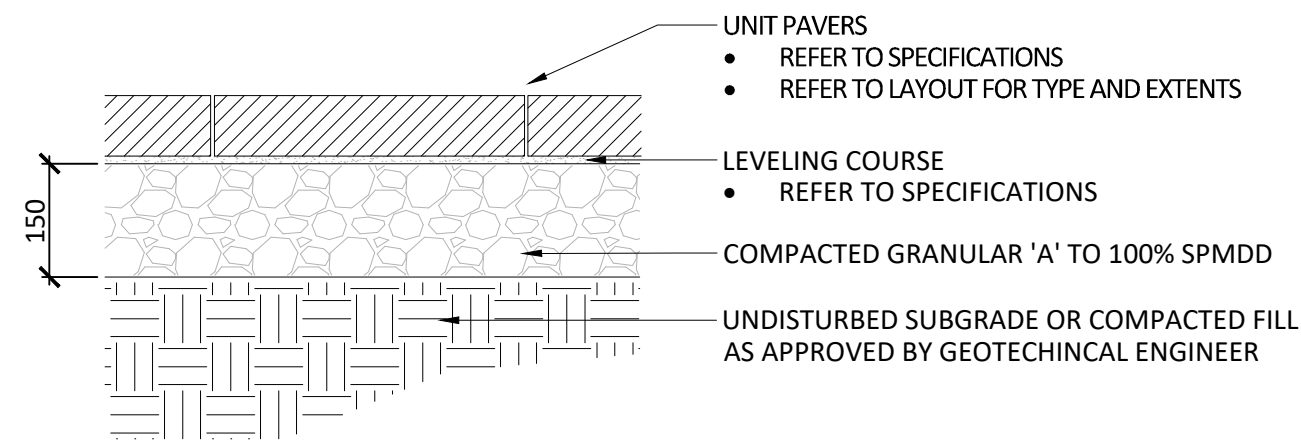


01 UNIT PAVING
Scale 1:10

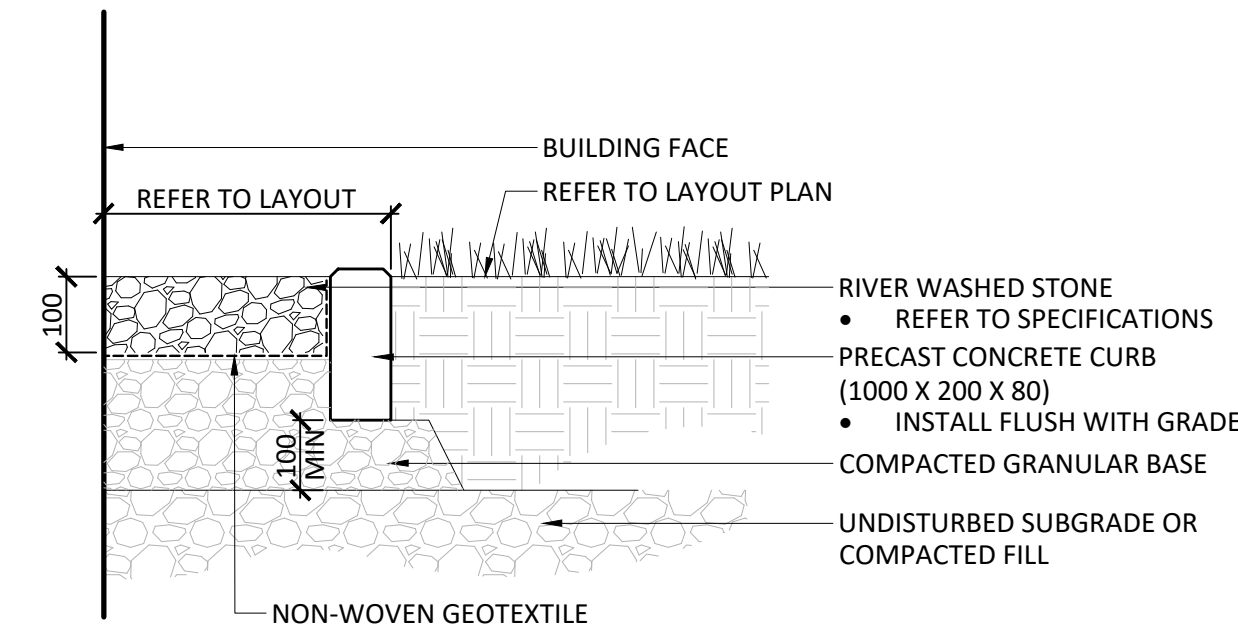

02 MAINTENANCE EDGE
Scale 1:10

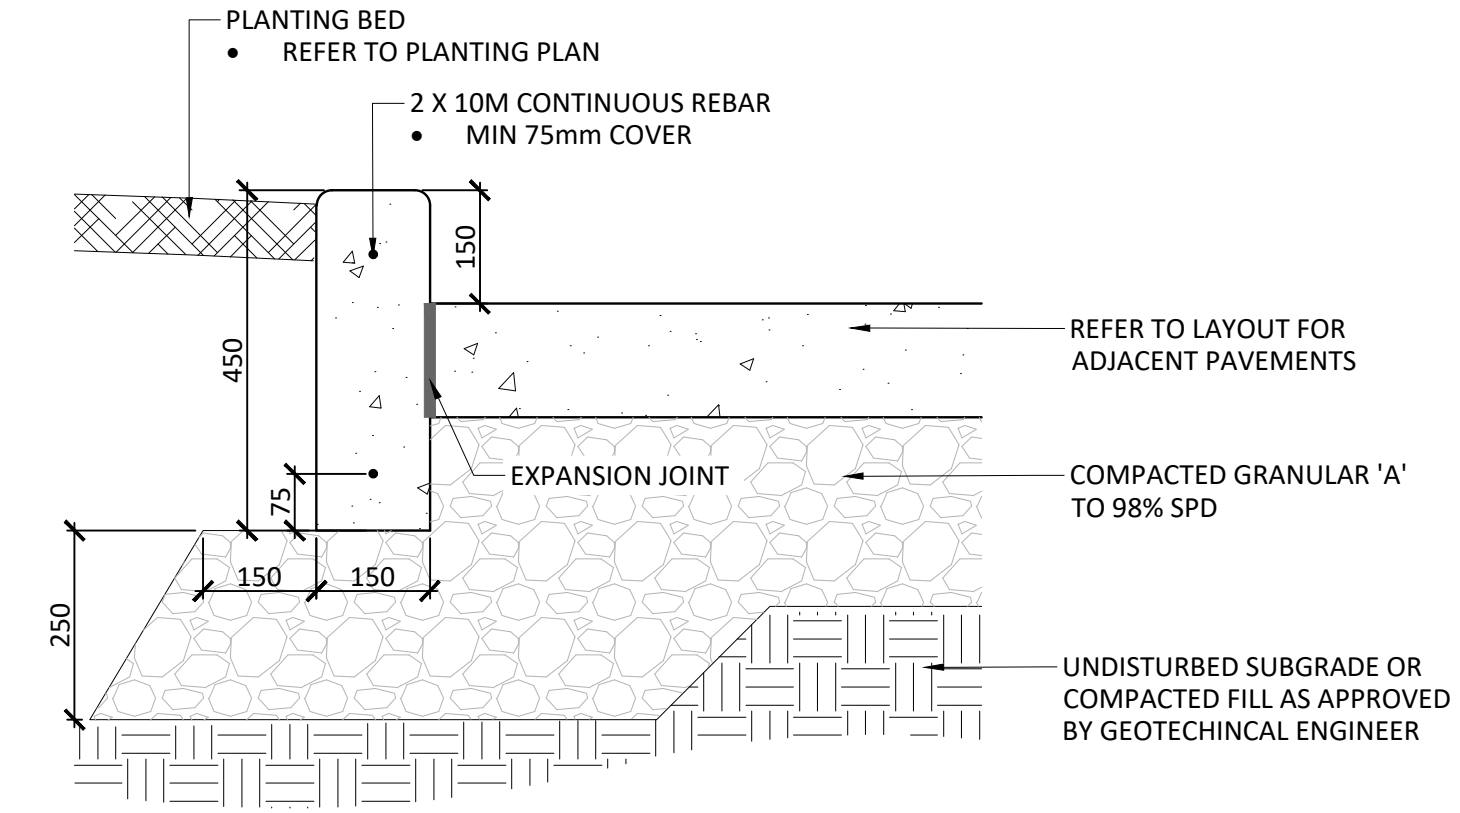


03 CAST IN PLACE CONCRETE PLANTER CURB
Scale 1:10

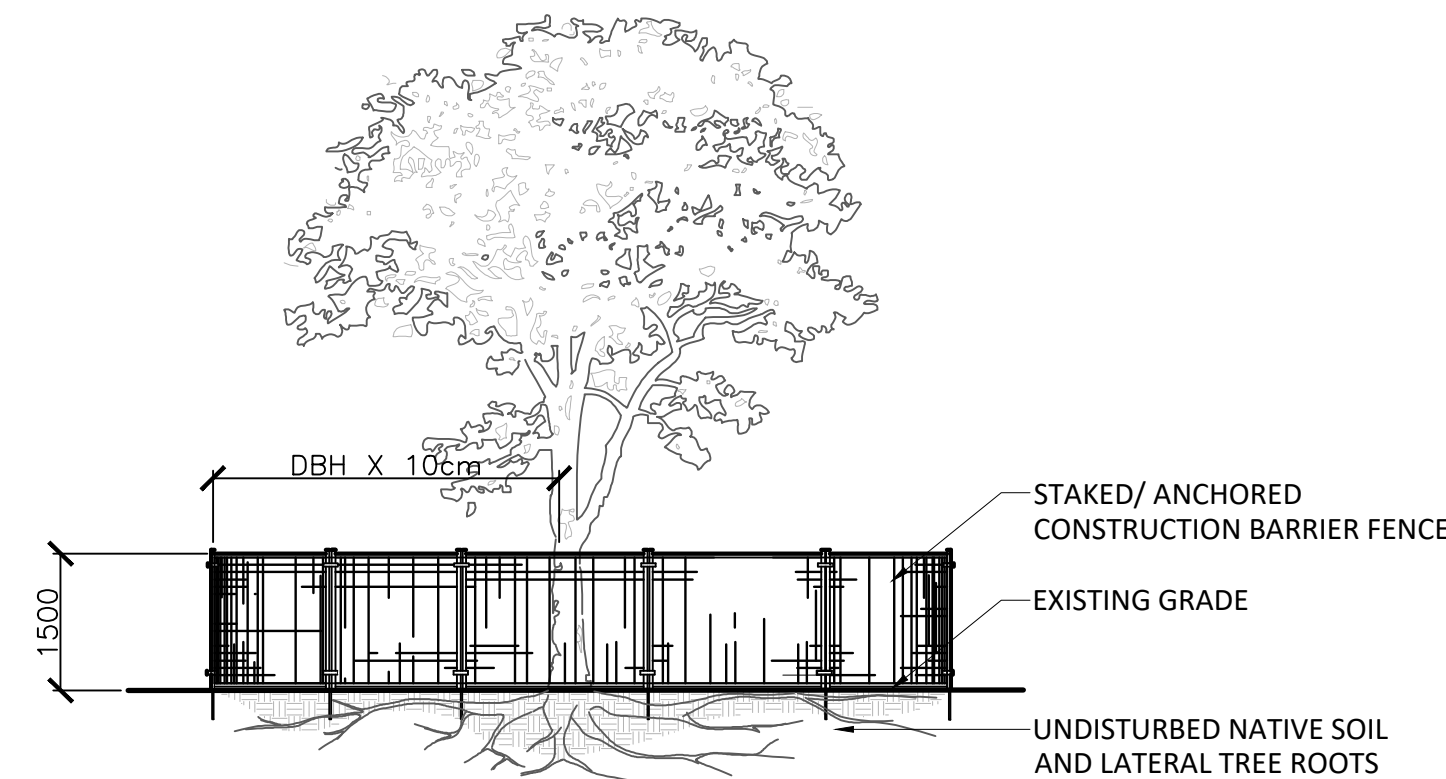

GENERAL NOTES


1. UNDER THE GUIDANCE OF AN ARBORIST, ERECT A FENCE AT THE CRITICAL ROOT ZONE (CRZ) OF TREES WHERE THE CRZ IS ESTABLISHED AS BEING 10 CENTIMETERS FROM THE TRUNK FOR EVERY CENTIMETER OF TRUNK DIAMETER AT BREAST HEIGHT. THE CRZ IS CALCULATED AS DBH X 10cm.
2. DO NOT PLACE ANY MATERIAL OR EQUIPMENT WITHIN THE CRZ OF THE TREE
3. DO NOT ATTACH ANY SIGNS NOTICES OR POSTERS TO ANY TREE
4. DO NOT RAISE OR LOWER THE GRADE WITHIN THE CRZ WITHOUT APPROVAL
5. TUNNEL OR BORE WHEN DIGGING WITHIN THE CRZ OF A TREE
6. DO NOT DAMAGE THE ROOT SYSTEM, TRUNK, OR BRANCHES OR ANY TREE
7. ENSURE THAT EXHAUST FUMES FROM ALL EQUIPMENT ARE NOT DIRECTED TOWARDS ANY TREE CANOPY

05 TREE PROTECTION FENCE
N.T.S

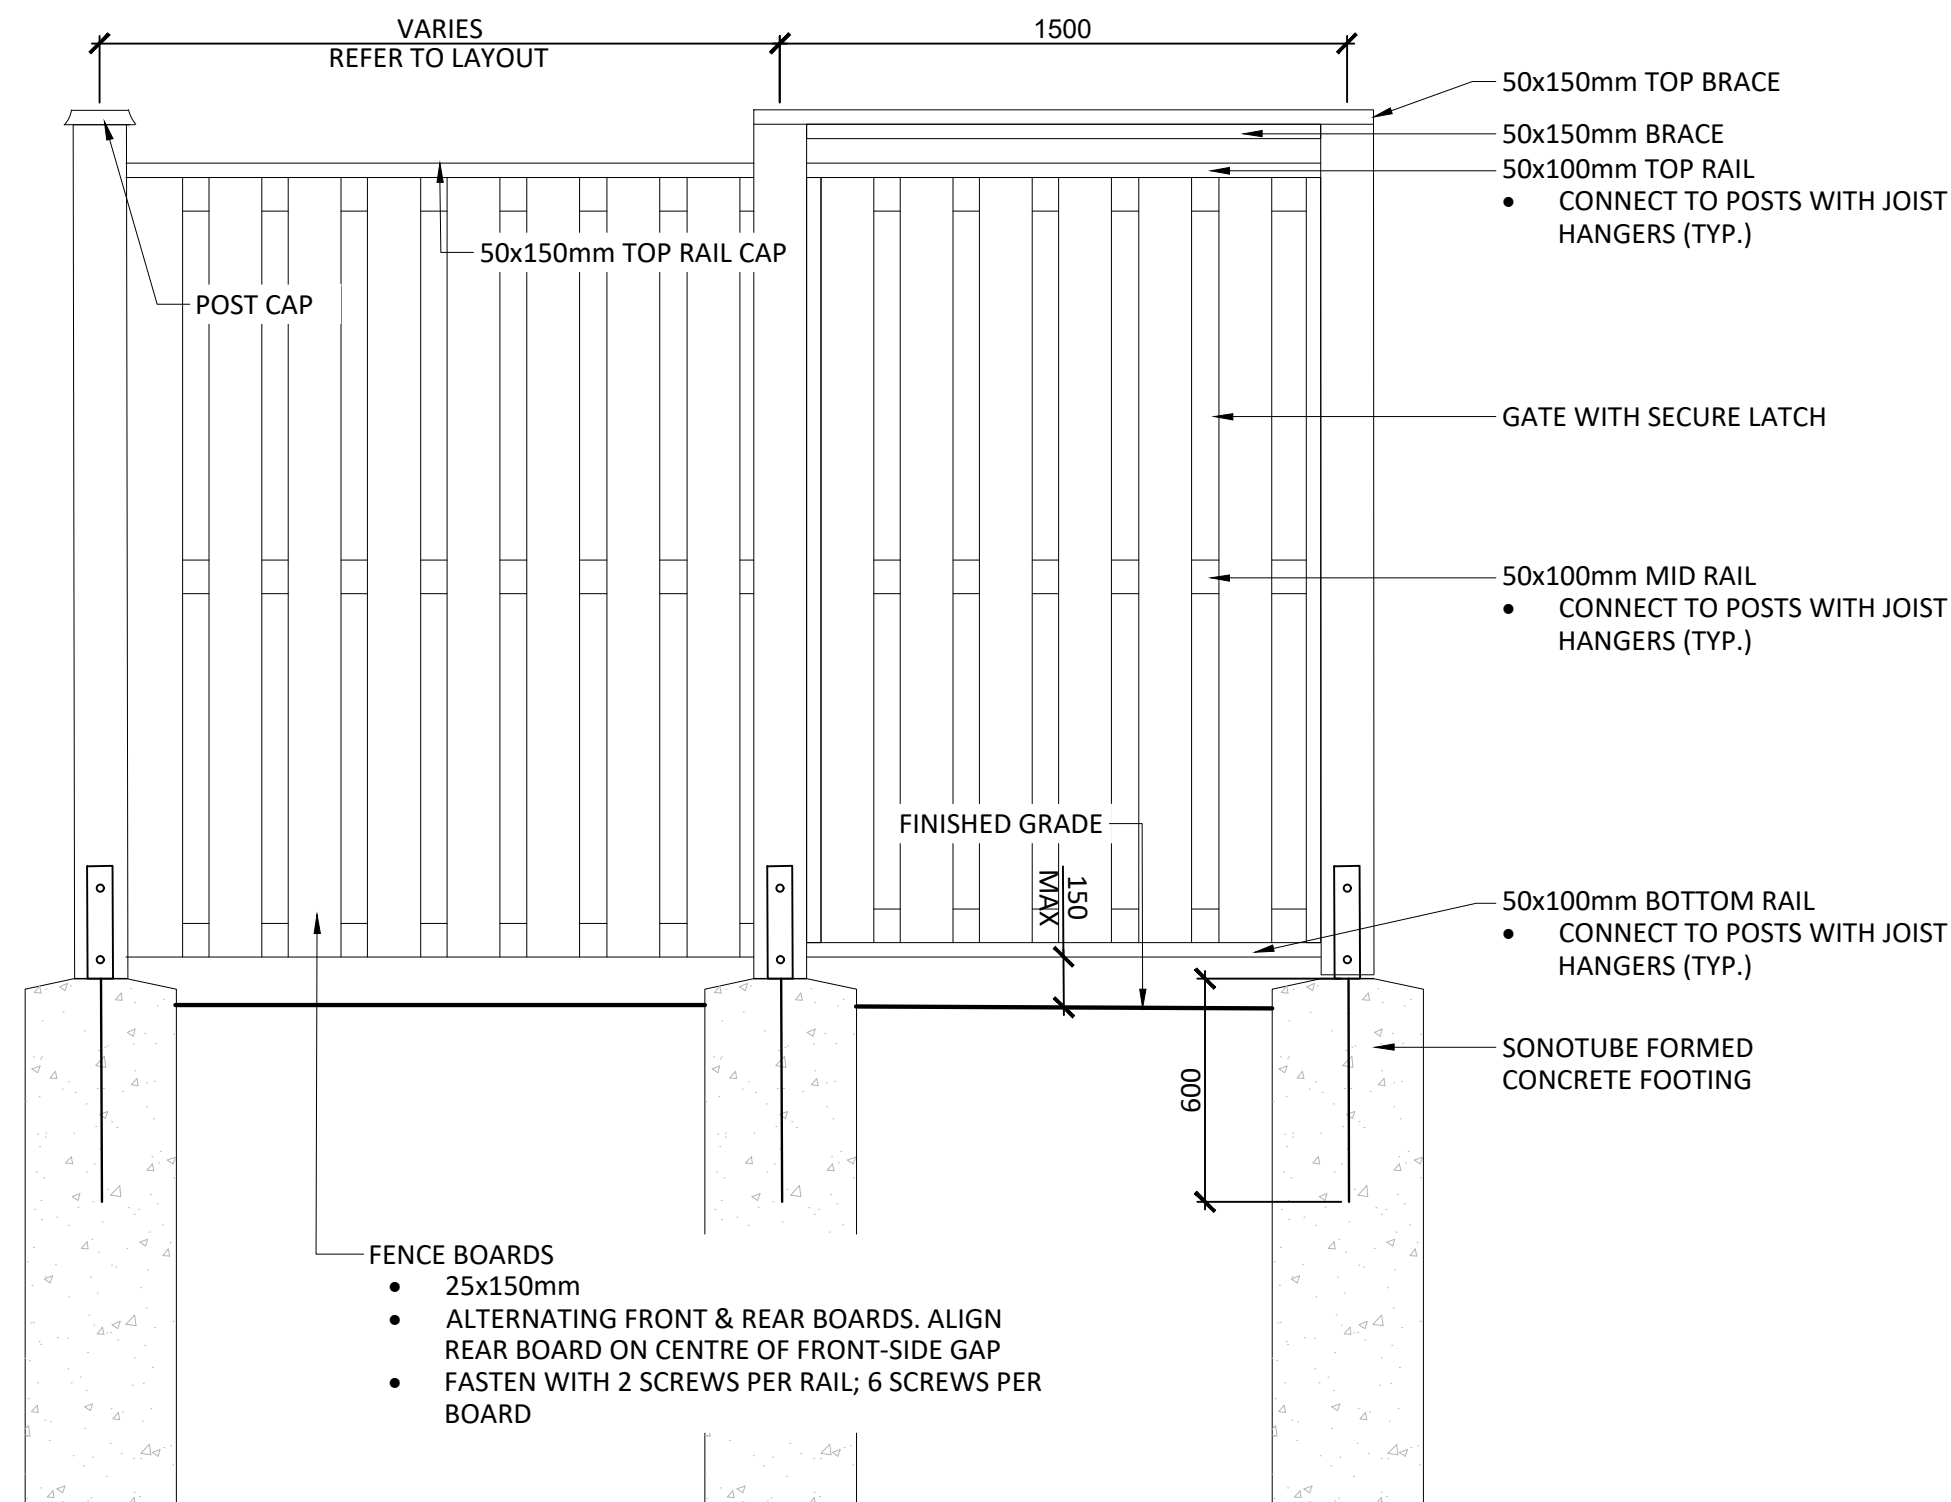


- NOTES:
- ALL WOOD TO BE EASTERN WHITE CEDAR

04 WOODEN PRIVACY FENCE AND GATE
Scale 1:20

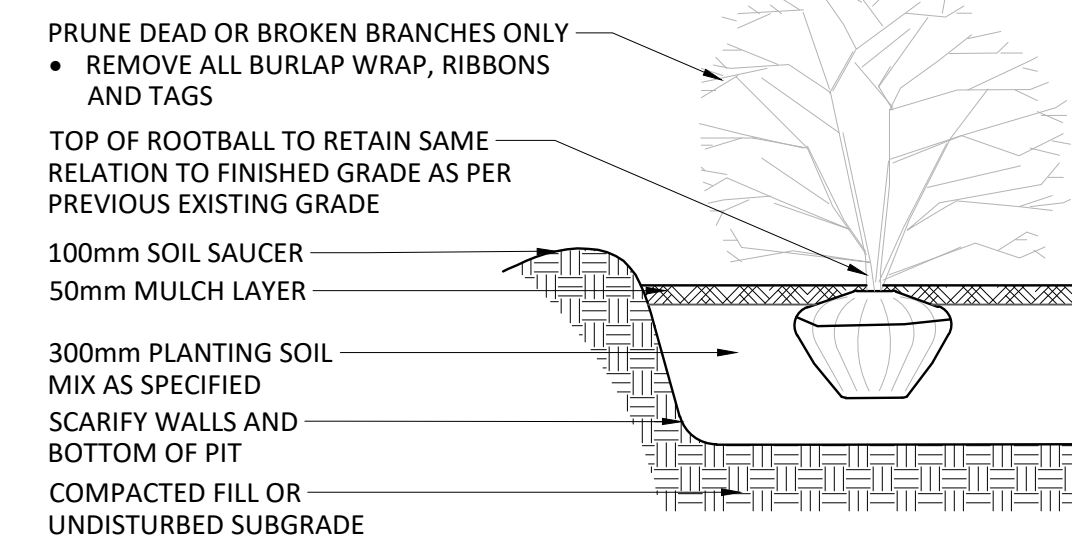

06 PERENNIAL / SHRUB PLANTING
N.T.S

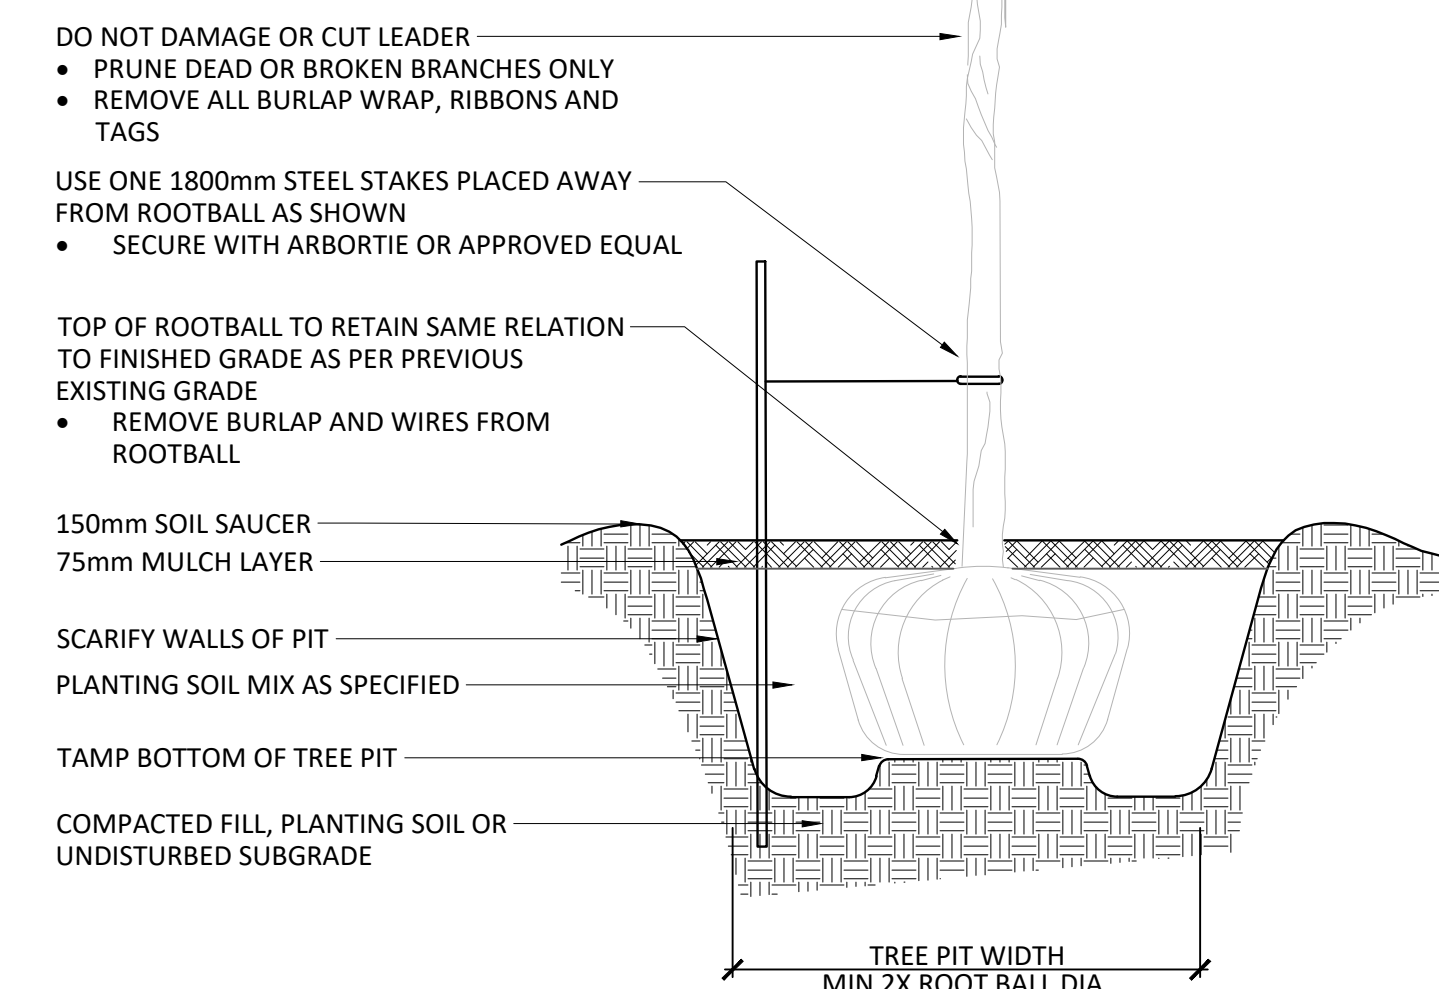

07 PERENNIAL / SHRUB PLANTING
N.T.S

Key Plan

No.	Revision	Date
1	ISSUED FOR SPA	15 FEB 2022

North: Stamp:

CSW
Landscape Architecture
Urban Design
Site Planning
Recreation and Park Planning
Project Management

319 McRae Avenue, Suite 502, Ottawa, Ontario, K1Z 0B9
Tel: (613) 729-4536

1. All measurements in millimeters unless specified otherwise. Do not scale drawing. All drawings to be read in conjunction with written specifications.
2. Copyright reserved. This drawing is the exclusive property of CSW Landscape Architects Ltd. and shall not be used without the consent thereof.
3. This Drawing may not be used for construction until signed by the landscape architect. It is the responsibility of the contractor to:
 - check and verify all dimensions on site;
 - report all errors and/or omissions to the landscape architect;
 - comply with all pertinent codes and by-laws;
 - check and verify locations of all underground services with all local utilities prior to any digging.

Project:
109-115 DALHOUSIE

109-115 DALHOUSIE ST.
OTTAWA., ONTARIO

Drawing:
LANDSCAPE DETAILS

Scale: AS NOTED Date: 2021-11-17

Design By: LM Drawn By: HP

Project Number: 2111-01 Sheet Number: L2.0