

Elevation Notes	
AW	Coloured Anodized Aluminum Window; Clear low-e glass with acid-etched bird-safe pattern on Surface 1
BS	Building Signage, by Owner
CW	Anodized Aluminum Curtain Wall; Clear anodized capped horizontal and perimeter mullions, silicone joint vertical mullions; Clear low-e glass with acid-etched bird-safe pattern on Surface 1
IMP1	Insulated Metal Panel Walls, installed horizontally; Colour - White
IMP2	Insulated Metal Panel Walls, installed horizontally; Colour - Blue
IMP3	Insulated Metal Panel Walls, installed vertically; Colour - Dark Grey
MD	Painted hollow-metal door & steel frame; Paint colour to match wall colour
OH1	Glazed aluminum sectional overhead door; Clear sealed insulated glass, powder coated rails and sills; Colour to match wall colour

REVISIONS		
No.	DATE	DESCRIPTION
0	13 Jan 2022	Issued for Client Review

It is the responsibility of the appropriate contractor to check and verify all dimensions on site and report all errors and / or omissions to the Architect.
All contractors must comply with all pertinent codes and by-laws.
Do not scale drawings.
This drawing may not be used for construction until signed by KWC Architects Inc. and shall not be used without the Architect's consent.

North	Architect's Seal
-------	------------------

383 Parkdale Avenue, Suite 201
Ottawa, Ontario, Canada, K1Y 4R4

KWC ARCHITECTS INC.

Phone: 613 238-2217
Fax: 613 238-6595
E-Mail: kwc@kwc-arch.com

BBS

BUILDING A REPUTATION ON EXCELLENCE


BBS CONSTRUCTION (ONTARIO) LTD.
1805 WOODWARD DRIVE,
OTTAWA, ON. K2C 0P9 CANADA
TEL: (613) 226-8830 FAX: (613) 226-7709
www.bbsconstruction.ca

owner
ZENA INVESTMENT CORPORATION


project
MYERS BARRHAVEN SUBARU AUTOMOBILE DEALSHIP
4149 Strandherd Drive

drawing title
BUILDING ELEVATIONS SPC


project no.	KWC 2174	drawing no.	A030
scale	1 : 125		
drawn by	CM / TC		
date	11 JANUARY 2022		

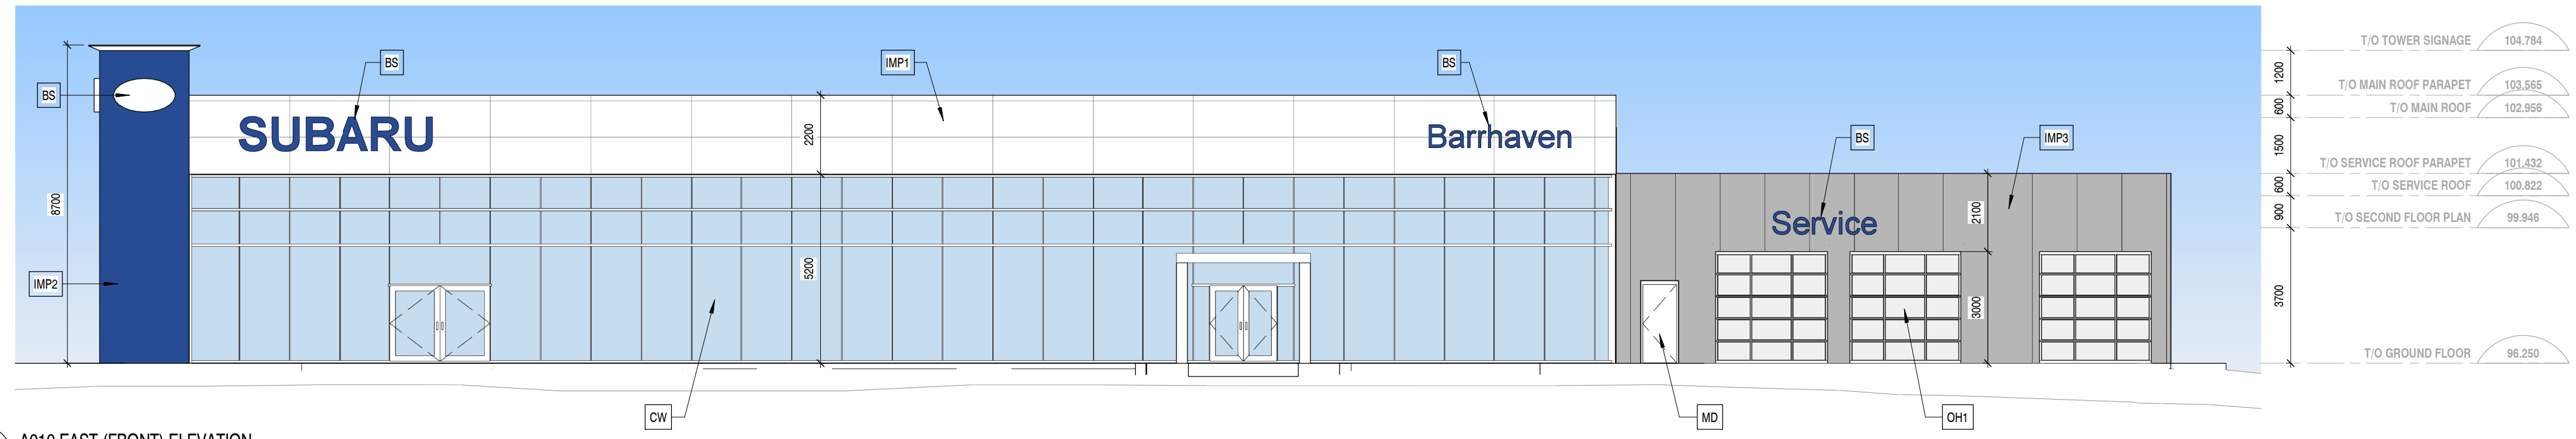


1 A010 EAST (FRONT) ELEVATION
A030 1 : 125

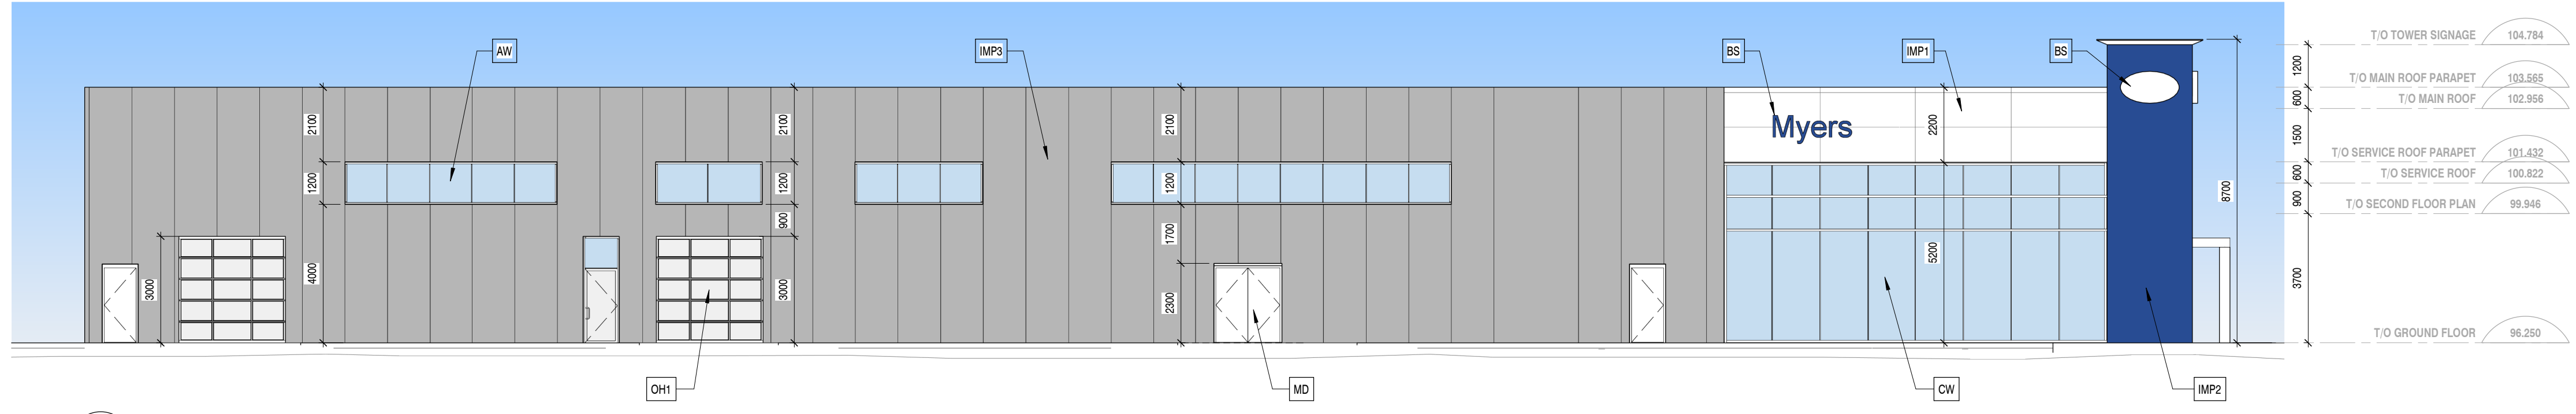

2 A010 SOUTH ELEVATION
A030 1 : 125

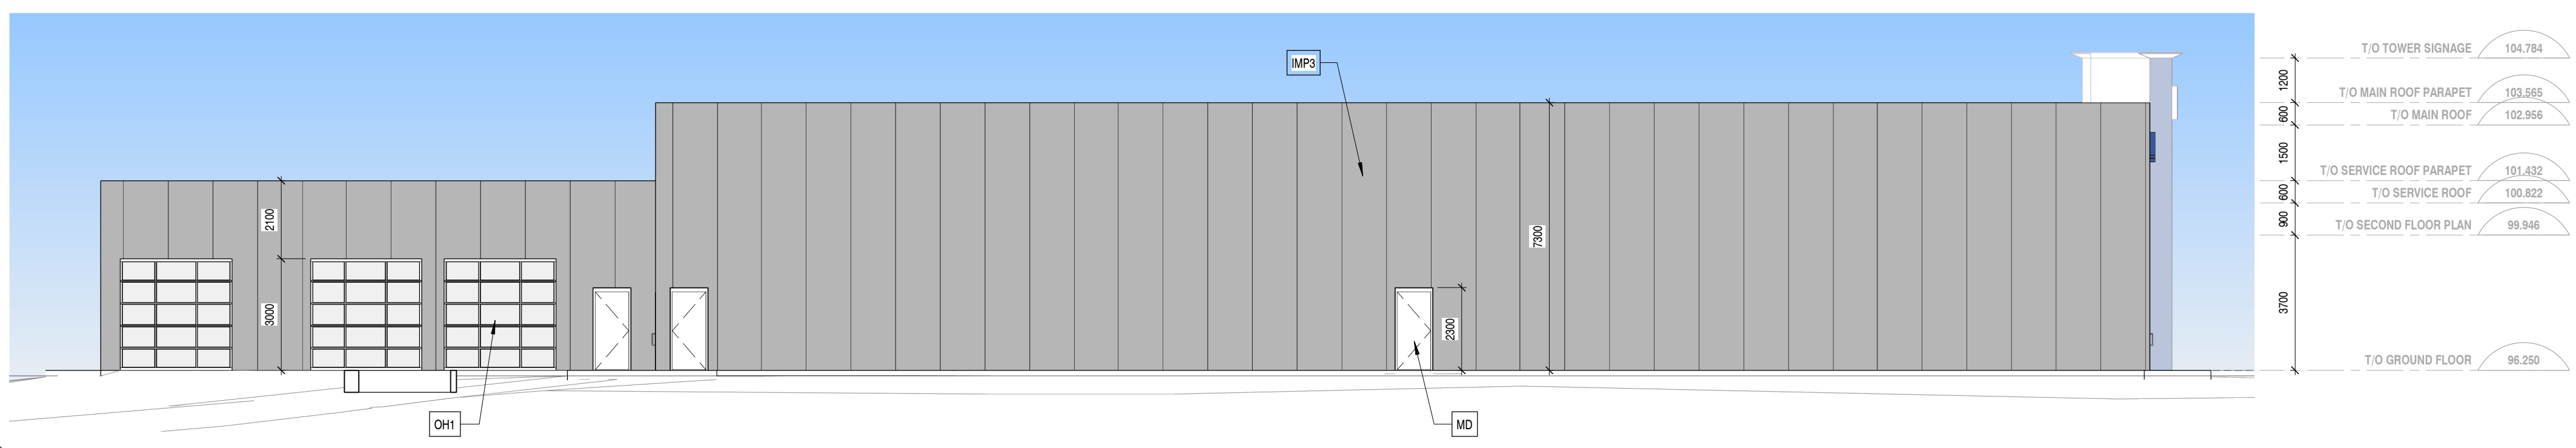

3 A010 WEST ELEVATION
A030 1 : 125

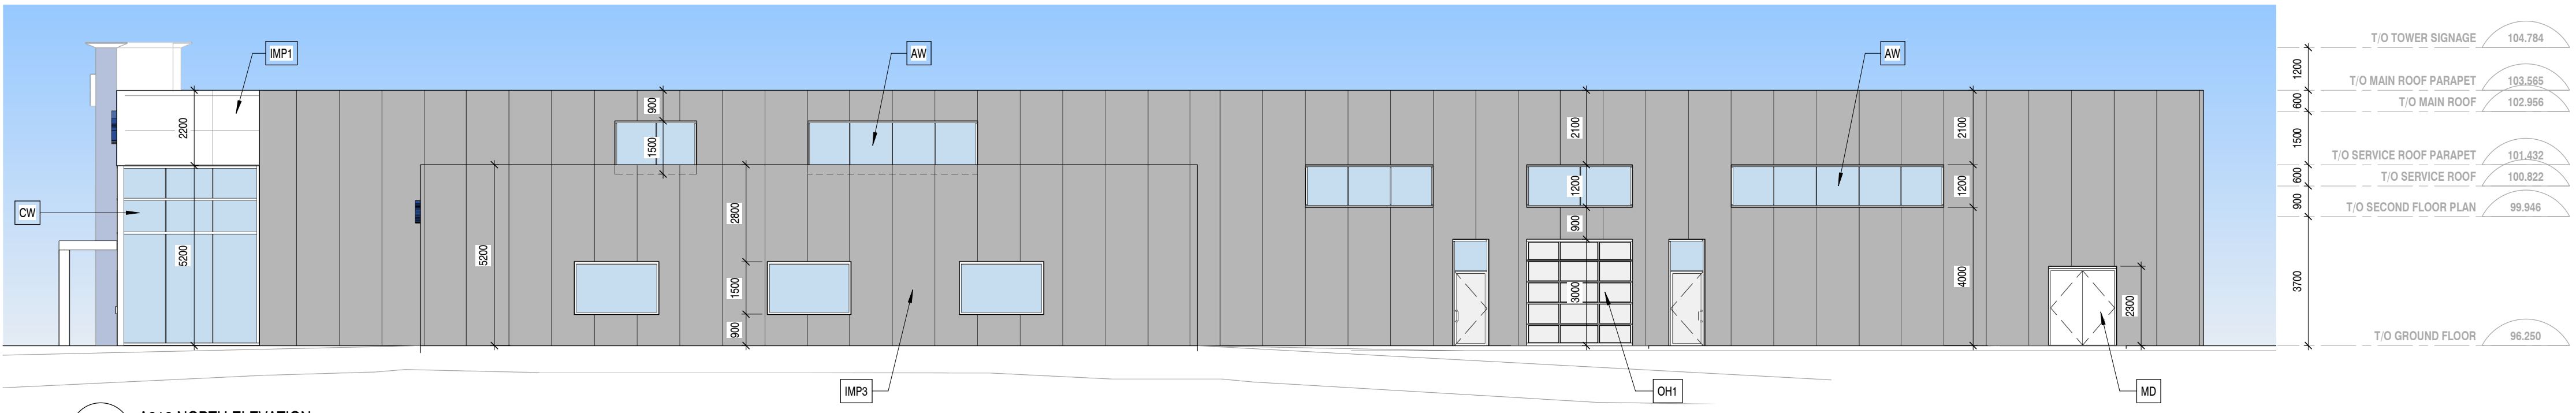

4 A010 NORTH ELEVATION
A030 1 : 125