
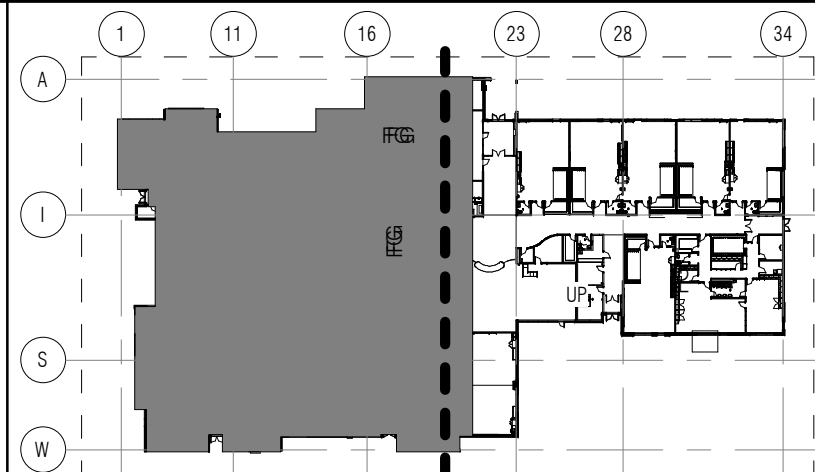


PLOT SCALE - 1:1

SHEET SIZE: A1

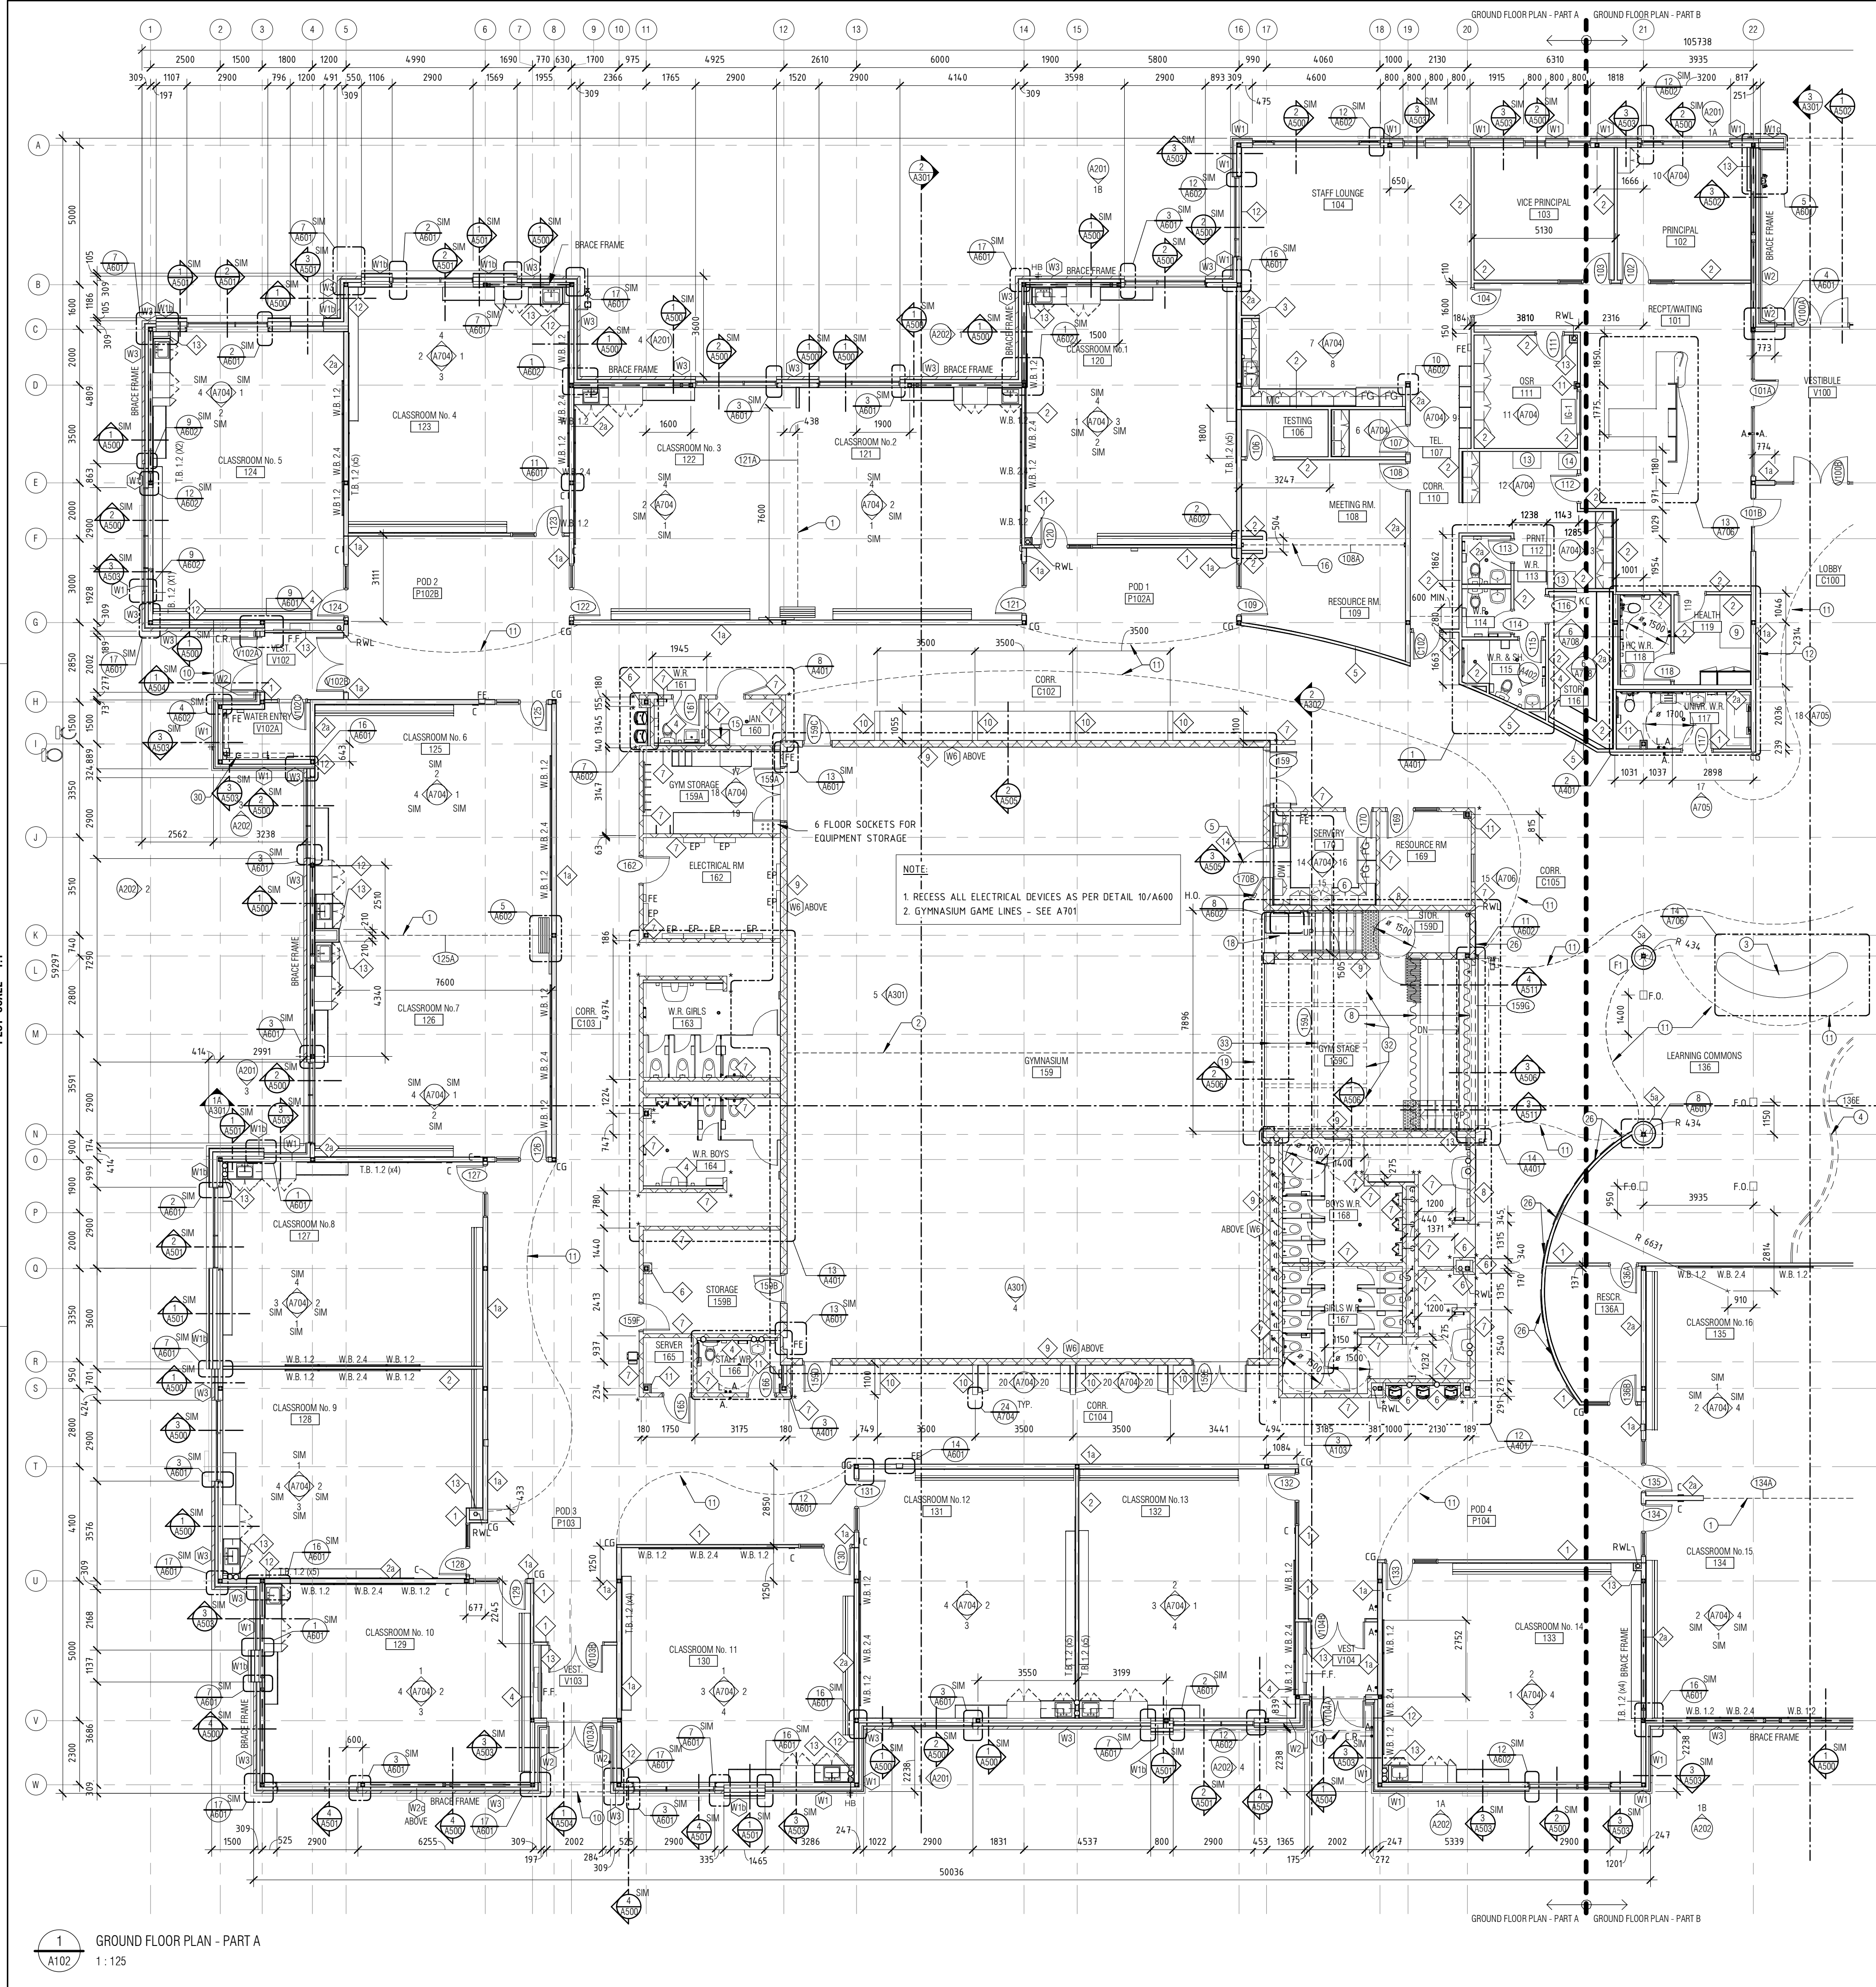

KEY PLAN

FLOOR PLAN NOTES

- FOLDING PANEL PARTITION c/w WHITE BOARD AND DOOR. SEE DOOR SCHEDULE
- SUSPENDED GYM CURTAIN ABOVE
- HALF WALL W/ BUILT-IN SHELVING AND BENCH
- METAL SECURITY GRILLE. SEE DOOR SCHEDULE
- H.M. DOOR FRAME w/ MAGLOCK HOLDER. SEE ELECTRICAL
- PROVIDE WALL MOUNTED SIGN "NO DEEP FRYING IS PERMITTED ON THIS EQUIPMENT"
- EXPOSED DUCT WORK ABOVE. SEE MECHANICAL
- THEATRE CURTAIN
- HEALTH ROOM BED - N.I.C.
- CANOPY ABOVE
- BULKHEAD ABOVE
- 55" MONITOR - N.I.C. PROVIDE POWER & DATA BELOW CEILING HEIGHT. SEE ELECTRICAL
- PRINTER - N.I.C.
- P.A. SYSTEM. SEE ELECTRICAL
- SLOP SINK. SEE MECHANICAL
- ACCORDION DOOR
- DOUBLE HEIGHT LOCKER. SEE SPEC.
- PLATFORM LIFT
- 3600 WIDE PROJECTION SCREEN ABOVE
- GALVANIZED STEEL COLUMN
- WASHROOM GATE. SEE DETAIL 16/A7/10
- STEEL STAIR
- DRINKING FOUNTAIN IN KINDERGARTEN MOUNTED AT 600mm A.F.F.
- LAVATORY IN KINDERGARTEN MOUNTED AT 600mm A.F.F.
- ROOF ACCESS LADDER c/w CAGE
- WALL MOUNTED ACOUSTIC PANEL - 1200mm X 2400mm & PLACED 600mm APART. TYP.
- LINE UP & SPACE EQUALLY AT PHONE, CARD READER & AUTO DOOR OPERATOR @ 1000mm HT.
- ENCLOSURE FOR TEMPORARY GENERATOR OUTLET - SEE ELECTRICAL
- SPRAY FOAM & CAULK @ PENETRATION
- GYM P.A. c/w PRE-MANUFACTURED CABINET - SEE ELECTRICAL
- MECHANICAL EQUIPMENT. SEE MECH.
- 2000mm (W) x 1200mm (D) x 100mm (H) HOUSEKEEPING SLAB
- UNDERSTAGE DOLLY - 4 @ 3600mm LONG
- SKYFOLD VERTICAL FOLDING PARTITION ABOVE

EXTERIOR WALL ASSEMBLIES

- W1 CURTAIN WALL**
-150mm ALUMINUM CURTAIN WALL
-REFER TO WINDOW ELEVATION FOR PATTERN & GLASS TYPE
- W1 HIGH PRESSURE LAMINATE PANEL BOARD**
-16 GYPSUM BOARD
-6mm POLY VAPOUR BARRIER
-152 STRUCT. STEEL STUDS @ 400mm O.C.
-150 BATT INSULATION (R20)
-13 GYPSUM SHEATHING
-AIR BARRIER
-100 MINERAL WOOL INSULATION (R15)
-100 THERMAL CLIP @ 400 O.C. HORIZ. & 1200 O.C. VERT.
-50 VERT. GALVANIZED STEEL HAT/Z GIRTS @ 1200 O.C.
-8mm HIGH PRESSURE LAMINATE PANEL BOARD
- W11 HIGH PRESSURE LAMINATE PANEL BOARD - WIDE**
-16 GYPSUM BOARD
-6mm POLY VAPOUR BARRIER
-152 STRUCT. STEEL STUDS @ 400 O.C.
-150 BATT INSULATION (R20)
-13 GYPSUM SHEATHING
-AIR BARRIER
-100 MINERAL WOOL INSULATION (R15)
-100 THERMAL CLIP @ 400 O.C. HORIZ. & 1200 O.C. VERT.
-50 VERT. GALVANIZED STEEL HAT/Z GIRTS @ 1200 O.C.
-8mm HIGH PRESSURE LAMINATE PANEL BOARD
- W111 HIGH PRESSURE LAMINATE PANEL BOARD - MAIN ENTRANCE**
-12mm ALUMINUM WOOD LOOK CLADDING
-50mm VERT. GALVANIZED STEEL HAT/Z GIRTS @ 1200 O.C.
-13 GYPSUM SHEATHING
-152 STRUCT. STEEL STUDS @ 400 O.C.
-13 GYPSUM SHEATHING
-150 VERT. GALVANIZED STEEL HAT/Z GIRTS @ 1200 O.C.
-8mm HIGH PRESSURE LAMINATE PANEL BOARD
- W2 ALUMINUM CLADDING**
-16 GYPSUM BOARD
-6mm POLY VAPOUR BARRIER
-152 STRUCT. STEEL STUDS @ 400 O.C.
-150 BATT INSULATION (R20)
-13 GYPSUM SHEATHING
-AIR BARRIER
-100 MINERAL WOOL INSULATION (R15)
-100 THERMAL CLIP @ 400 O.C. HORIZ. & 1200 O.C. VERT.
-50 VERT. GALVANIZED STEEL HAT/Z GIRTS @ 1200 O.C.
-12mm ALUMINUM WOOD LOOK CLADDING
- W3 BRICK**
-16 GYPSUM BOARD
-6mm POLY VAPOUR BARRIER
-152 STRUCT. STEEL STUDS @ 400 O.C.
-150 BATT INSULATION (R20)
-13 GYPSUM SHEATHING
-AIR BARRIER
-100 MINERAL WOOL INSULATION (R15)
-32 AIR SPACE
-90 FACE BRICK
- W4 ARCH BLOCK**
-16 GYPSUM BOARD
-6mm POLY VAPOUR BARRIER
-152 STRUCT. STEEL STUDS @ 400 O.C.
-150 BATT INSULATION (R20)
-13 GYPSUM SHEATHING
-AIR BARRIER
-100 MINERAL WOOL INSULATION (R15)
-32 AIR SPACE
-90 ARCHITECTURAL BLOCK
- W46 ARCH BLOCK - WIDE - MAIN ENTRANCE**
-90 ARCHITECTURAL BLOCK
-13 GYPSUM SHEATHING
-152 STRUCT. STEEL STUDS @ 400 O.C.
-13 GYPSUM SHEATHING
-32 AIR SPACE
-90 ARCHITECTURAL BLOCK
- W5 STEEL CLADDING (ROOF ACCESS)**
-16 GYPSUM BOARD
-6mm POLY VAPOUR BARRIER
-152 STRUCT. STEEL STUDS @ 400 O.C.
-150 BATT INSULATION (R20)
-13 GYPSUM SHEATHING
-AIR BARRIER
-100 MINERAL WOOL INSULATION (R15)
-100 THERMAL CLIP @ 400 O.C. HORIZ. & 1200 O.C. VERT.
-50 VERT. GALVANIZED STEEL Z GIRTS @ 1200 O.C.
-40mm STEEL CLADDING
- W6 STEEL CLADDING 240 CONCRETE BLOCK (ROOF ACCESS)**
-240 CONCRETE BLOCK
-PEEL AND STICK A/V BARRIER
-127 MINERAL WOOL INSULATION (R15)
-127 THERMAL CLIP @ 400 O.C. HORIZ. & 1200 O.C. VERT.
-25 VERT. GALVANIZED STEEL Z GIRTS @ 1200 O.C.
-40mm STEEL CLADDING
- W7 STEEL CLADDING 190 CONCRETE BLOCK (ROOF ACCESS)**
-190 CONCRETE BLOCK
-PEEL AND STICK A/V BARRIER
-127 MINERAL WOOL INSULATION (R15)
-127 THERMAL CLIP @ 400 O.C. HORIZ. & 1200 O.C. VERT.
-25 VERT. GALVANIZED STEEL Z GIRTS @ 1200 O.C.
-40mm STEEL CLADDING
- W8 ROOF MECHANICAL SHAFT**
-152 STRUCT. STEEL STUDS @ 400 O.C.
-13 GYPSUM SHEATHING
-PEEL AND STICK A/V BARRIER
-150mm MINERAL WOOL INSULATION (R17.2)
-150 THERMAL CLIP @ 400 O.C. HORIZ. & 1200 O.C. VERT.
-25 VERT. GALVANIZED STEEL Z GIRTS @ 1200 O.C.
-40mm STEEL CLADDING
- REFER TO 1/A001 FOR LOCATION OF FIRE RATED WALLS
REFER TO A103 FOR INTERIOR WALL PARTITIONS

OTTAWA CATHOLIC SCHOOL BOARD
570 WEST HUNT CLUB, NEPEAN, ON. (613)-224-4455

FLOOR PLAN LEGEND

ROOM NAME	ROOM NUMBER
XXX	DOOR NUMBER - SEE DOOR SCHEDULE
WALL TYPES	SEE WALL SCHEDULE
DIAMOND	PARTITION TYPES - SEE WALL SCHEDULE
1	DRAWING NOTE
C.G.	CORNER GUARD
B.N.	BULLNOSE - CONCRETE BLOCK
F.D.	FLOOR DRAIN
F.O.	FLOOR OUTLET - SEE ELECTRICAL
C.R.	CARD READER
A.P.	A.I. PHONE
F.F.H.	FORCE FLOW HEATER - SEE ELEC.
E.P.	ELECTRICAL PANEL - SEE ELEC.
F.E.	FIRE EXTINGUISHER - RECESSED/SURFACE MOUNT - SEE MECH.
H.B.	HOSE BIB CONNECTION - SEE MECH.
L.	PUSH TO LOCK BUTTON, 1000mm A.F.F.
A.	AUTODOOR OPERATOR - MOUNTED 600mm MIN. FROM LATCH SIDE OF DOOR, 1000mm A.F.F.
E.	EMERGENCY BUTTON C/W BILINGUAL SIGN: "IN THE EVENT OF AN EMERGENCY PUSH EMERGENCY BUTTON AND AUDIBLE AND VISUAL SIGNAL WILL ACTIVATE FOR ASSISTANCE." (LETTERS TO BE 25mm HT. W/ 5mm STROKE)
W.B. X.X	1.2m HT. X LENGTH WHITEBOARD
T.B. X.X	1.2m HT. X LENGTH TACKBOARD
P.J.	PANEL JUNCTION
C	CLOCK, BY OWNER
R.W.L.	RAIN WATER LEADER
G.M.	GAS METER - SEE MECHANICAL
H.O.	DOOR HOLD OPEN DEVICE
F.D.C.	FIRE DEPARTMENT CONNECTION
K.C.	KEY CABINET, RECESSED INSTALLATION, SEE SPEC.
L.B.	LOCK BOX, RECESSED INSTALL, SEE SPEC.

THIS DRAWING IS THE EXCLUSIVE PROPERTY OF PYE & RICHARDS - TEMPRANO & YOUNG ARCHITECTS INC. COPYRIGHT RESERVED

CONTRACTOR TO VERIFY ALL DIMENSIONS AND NOTIFY THE ARCHITECT OF ANY DIMENSIONAL ERRORS AND/OR POSSIBLE TRADE INTERFERENCE/CONFLICT FOR CLARIFICATION PRIOR TO COMMENCEMENT OF THE WORK. DO NOT SCALE DRAWINGS.

REV	REVISION DESCRIPTION	DATE
3	ISSUED FOR SITE PLAN CONTROL COMMENTS	2022-03-10
2	ISSUED FOR 80% REVIEW/CLASS A COST ESTIMATE	2021-12-01
1	ISSUED FOR SITE PLAN CONTROL	2021-11-23

SEAL

PROJECT NORTH

Not for construction unless SEALED and SIGNED

P R	PYE & RICHARDS - TEMPRANO & YOUNG ARCHITECTS INC.
T Y	

824 Meath St. Suite 200
Ottawa, ON K1Z 6E8

613. 724. 7700
info@prty.ca

PROJECT

OCSB BARRHAVEN CATHOLIC ELEMENTARY SCHOOL



135 MAIN HALYARD LANE
OTTAWA, ONTARIO

DRAWING

GROUND FLOOR PLAN-PART A

PROJECT NO.	21007	DRAWING NO.	A102
SCALE -			
DRAWN -			
CHECKED -			
PLOT DATE -	02/07/2022	PLOTTED BY -	

#18631

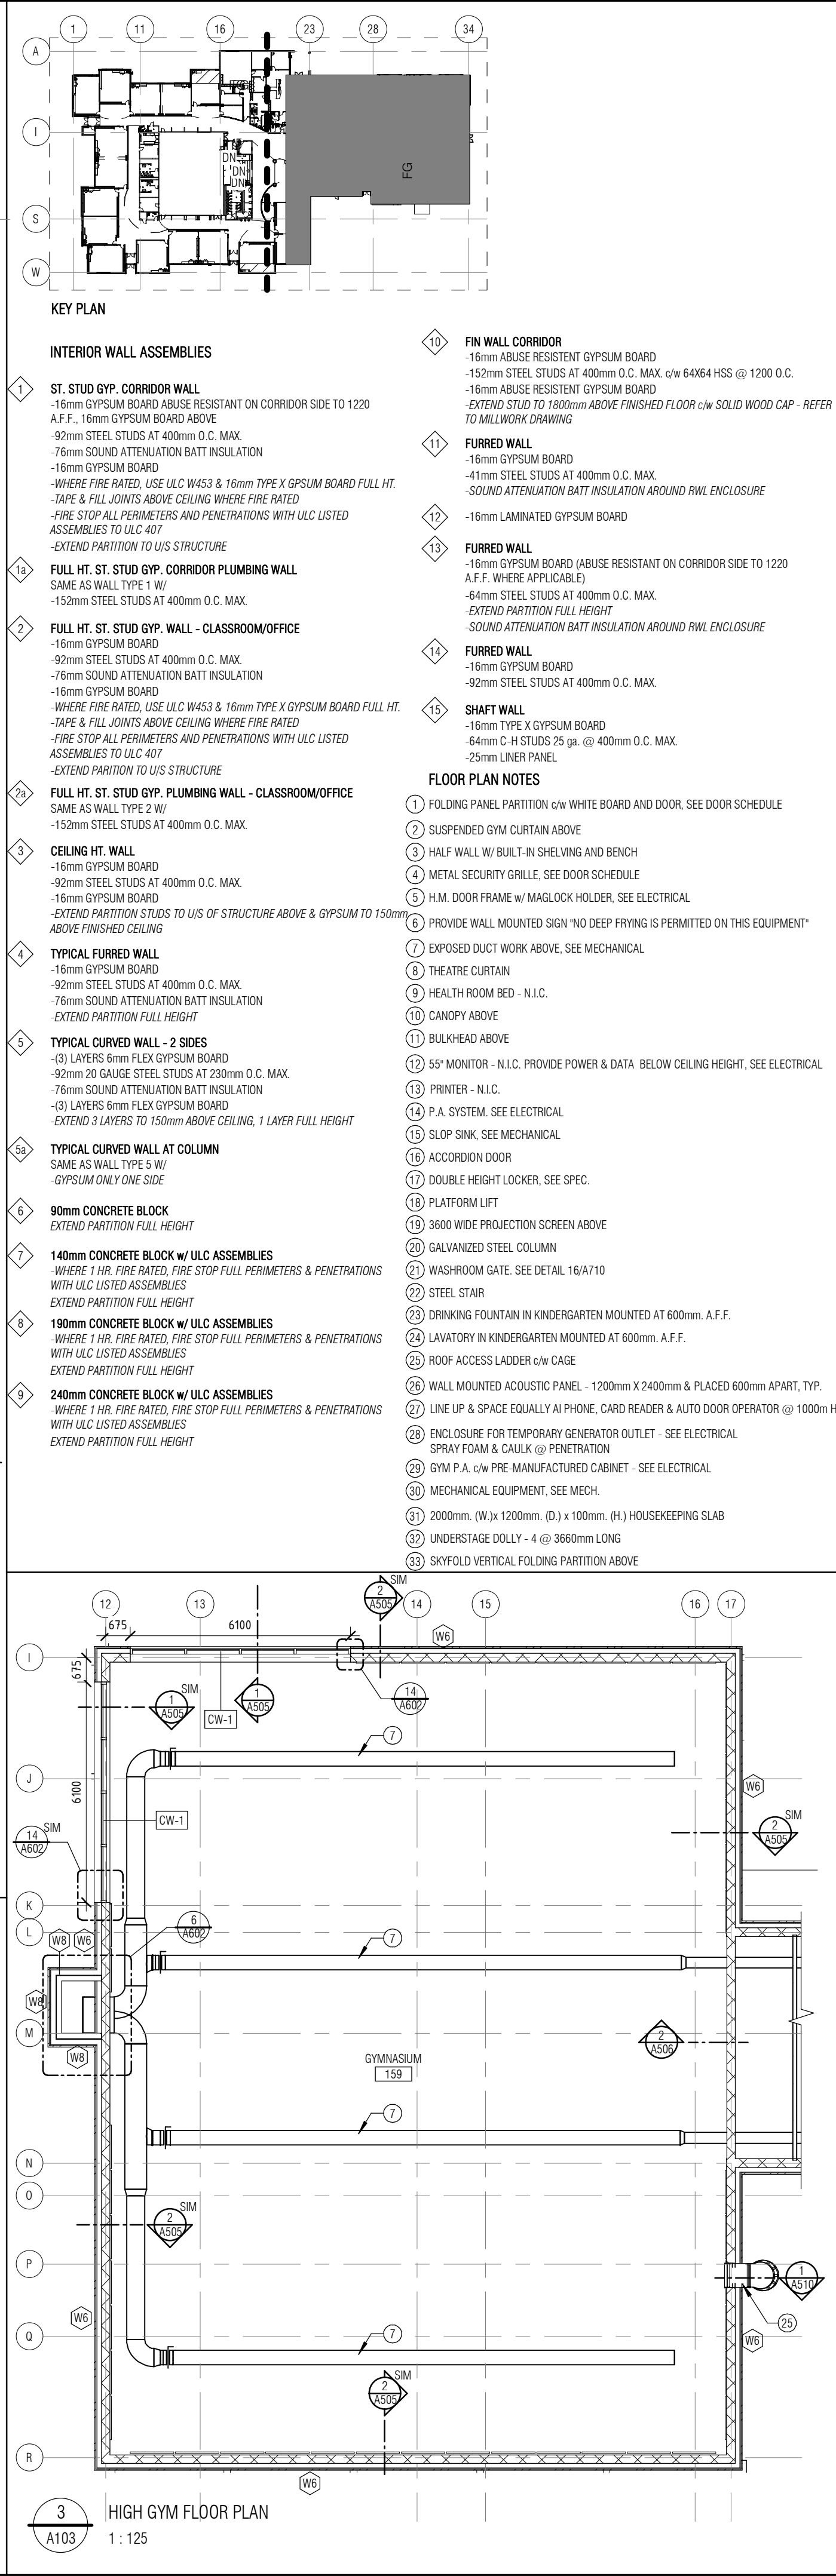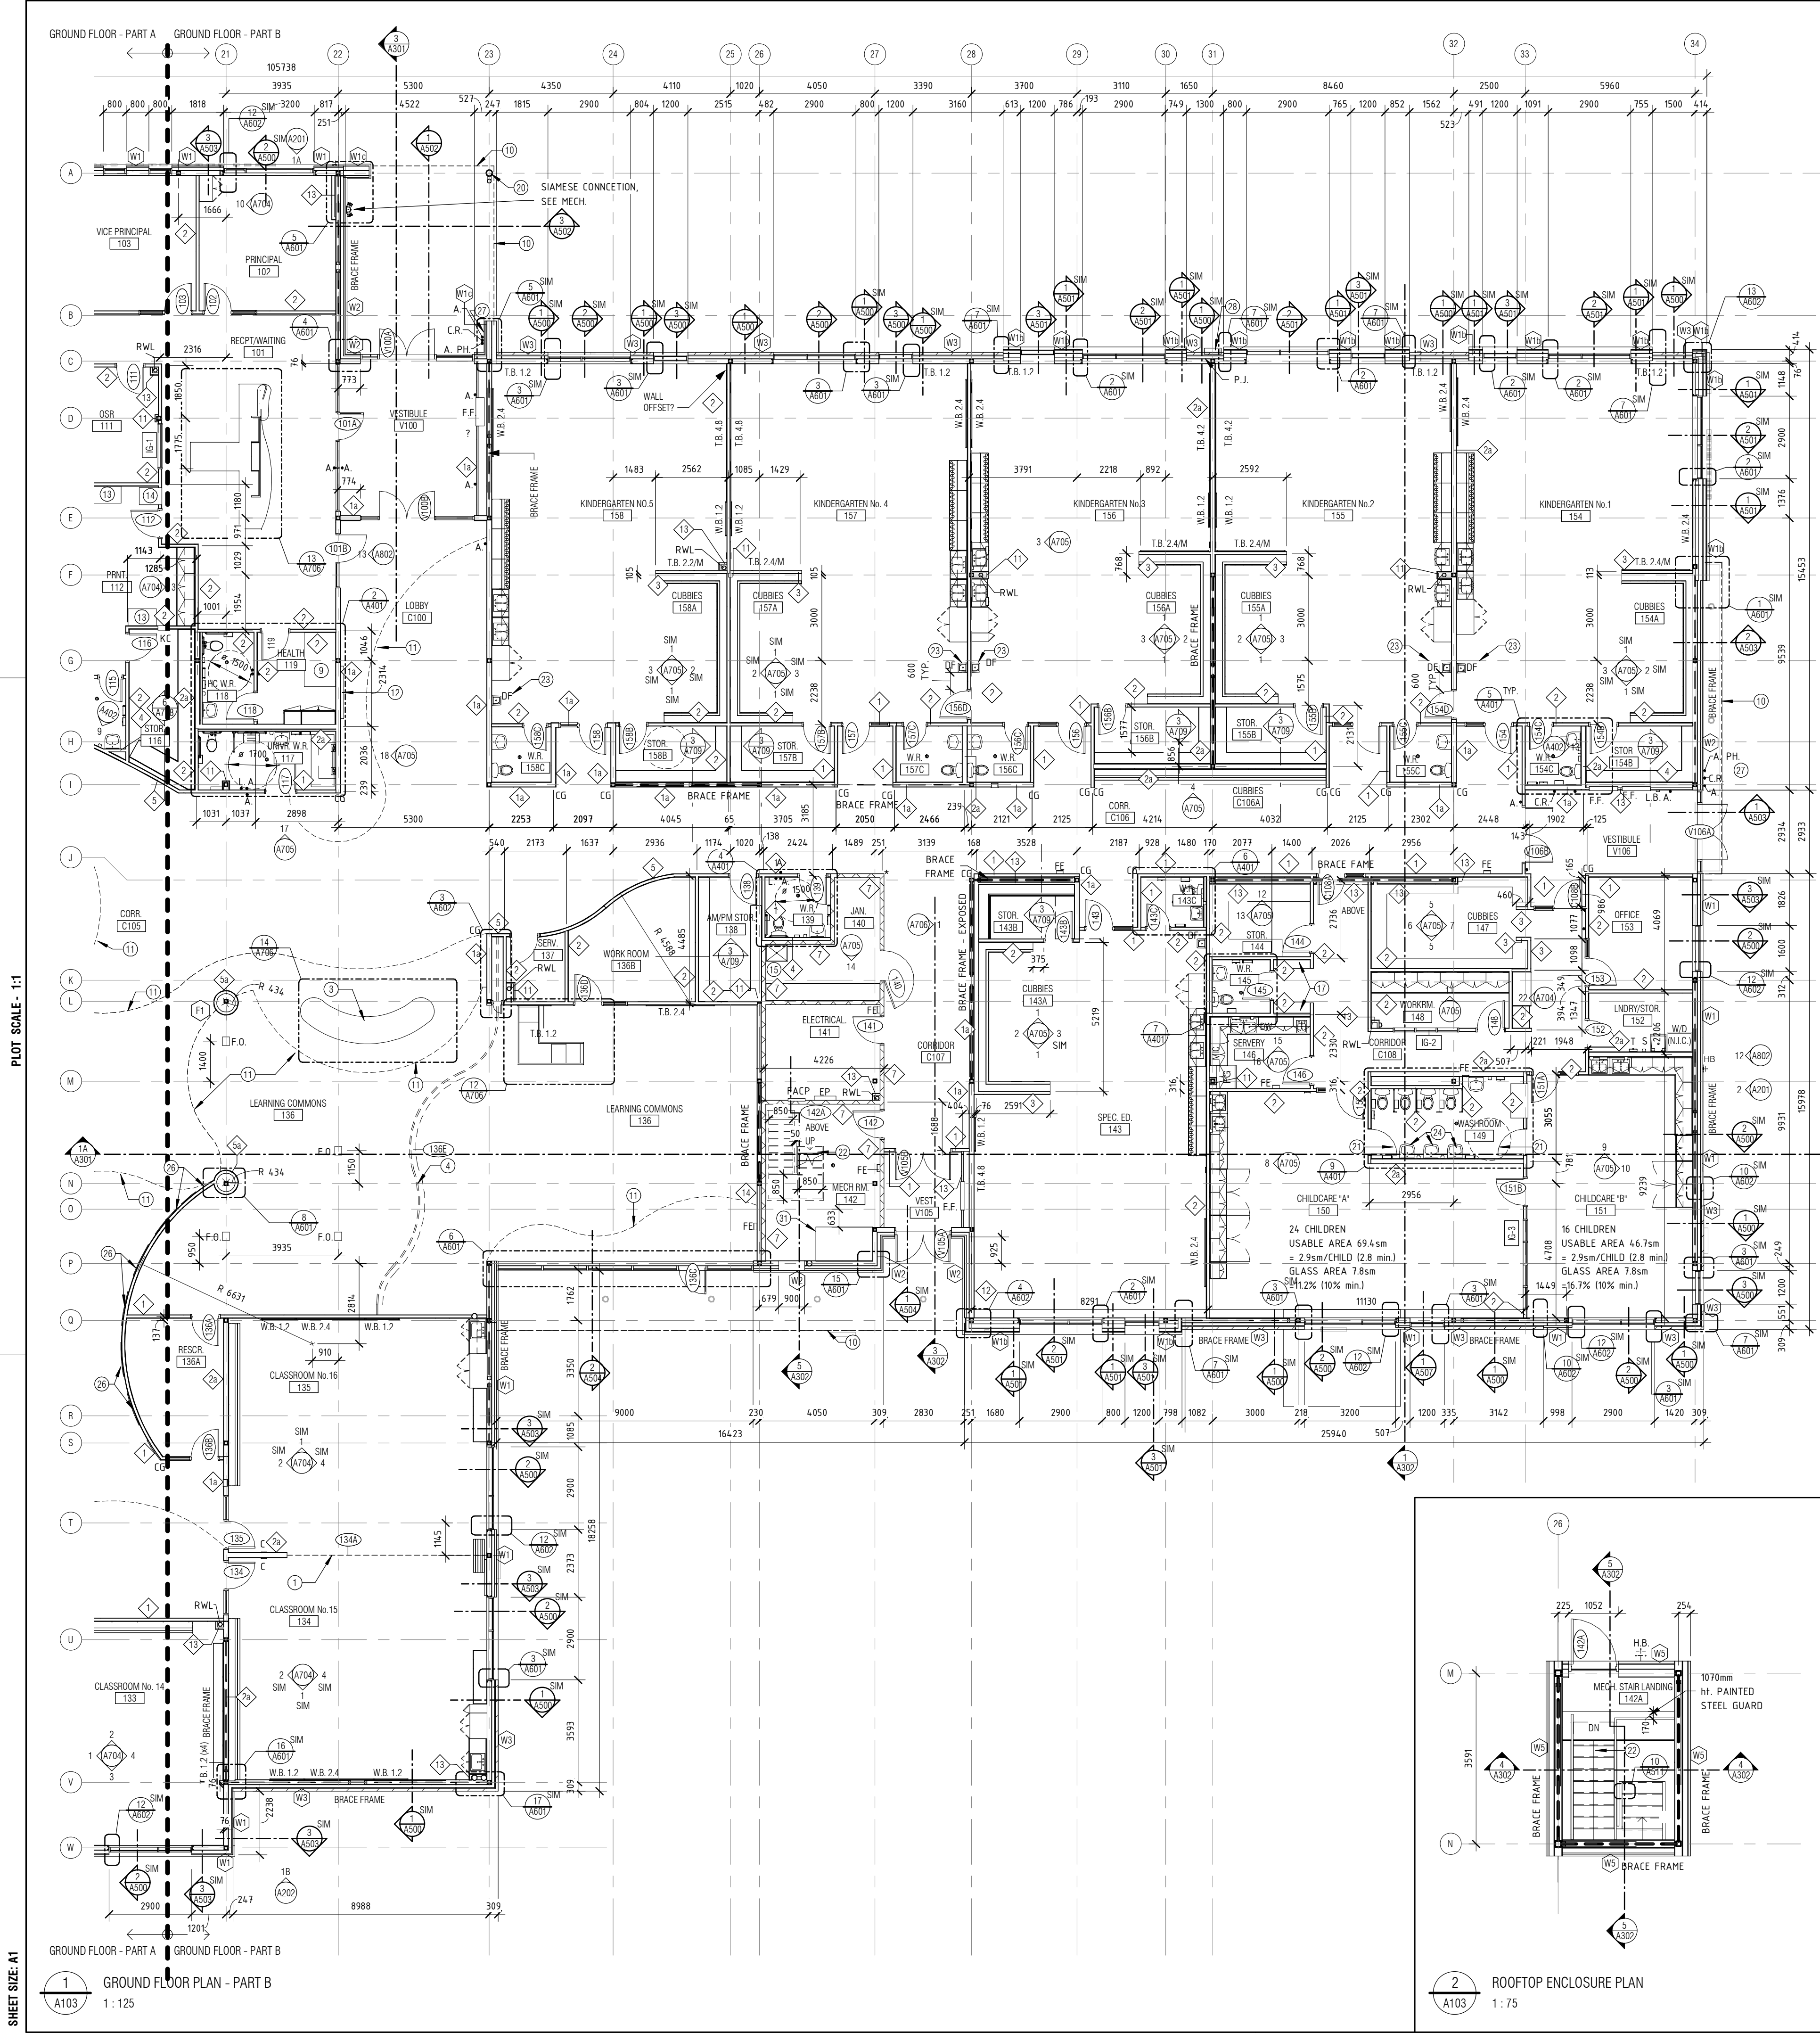

OTTAWA CATHOLIC SCHOOL BOARD
570 WEST HUNT CLUB, NEPEAN, ON. (613)-224-4455

FLOOR PLAN LEGEND

ROOM NAME	ROOM NUMBER
XX	DOOR NUMBER - SEE DOOR SCHEDULE
XX	WALL TYPES - SEE WALL SCHEDULE
XX	PARTITION TYPES - SEE WALL SCHEDULE
1	DRAWING NOTE
C.G.	CORNER GUARD
B.N.	BULLNOSE - CONCRETE BLOCK
F.D.	FLOOR DRAIN
F.D.	FLOOR OUTLET - SEE ELECTRICAL
C.R.	CARD READER
A.P.H.	A.I. PHONE
F.F.	FORCE FLOW HEATER - SEE ELECT.
E.P.	ELECTRICAL PANEL - SEE ELECT.
F.E.	FIRE EXTINGUISHER - RECESSED/SURFACE MOUNT - SEE MECH.
H.B.	HOSE BIB CONNECTION - SEE MECH.
L.	PUSH TO LOCK BUTTON, 1000mm A.F.F.
A.	AUTODOOR OPERATOR - MOUNTED 600mm MIN. FROM LATCH SIDE OF DOOR, 1000mm A.F.F.
E.	EMERGENCY BUTTON C/W BILINGUAL SIGN: "IN THE EVENT OF AN EMERGENCY PUSH EMERGENCY BUTTON AND AUDIBLE AND VISUAL SIGNAL WILL ACTIVATE FOR ASSISTANCE." (LETTERS TO BE 25mm HT. W/ 5mm STROKE)
W.B. X.X	1.2m HT. X LENGTH WHITEBOARD
T.B. X.X	1.2m HT. X LENGTH TACKBOARD
P.J.	PANEL JOINT
C	CLOCK, BY OWNER
RWL	RAIN WATER LEADER
G.M.	GAS METER - SEE MECHANICAL
H.O.	DOOR HOLD OPEN DEVICE
F.D.C.	FIRE DEPARTMENT CONNECTION
KC	KEY CABINET, RECESSED INSTALLATION, SEE SPEC.
L.B.	LOCK BOX, RECESSED INSTALL, SEE SPEC.

REV	REVISION DESCRIPTION	DATE
3	ISSUED FOR SITE PLAN CONTROL COMMENTS	2022-03-10
2	ISSUED FOR 80% REVIEW/CLASS A COST ESTIMATE	2021-12-01
1	ISSUED FOR SITE PLAN CONTROL	2021-11-23

THIS DRAWING IS THE EXCLUSIVE PROPERTY OF PYE & RICHARDS - TEMPRANO & YOUNG ARCHITECTS INC. COPYRIGHT RESERVED

CONTRACTOR TO VERIFY ALL DIMENSIONS AND NOTIFY THE ARCHITECT OF ANY DIMENSIONAL ERRORS AND/OR POSSIBLE TRADE INTERFERENCE/CONFLICT FOR CLARIFICATION PRIOR TO COMMENCEMENT OF THE WORK. DO NOT SCALE DRAWINGS.

SEAL

Not for construction unless SEALED and SIGNED

PROJECT NORTH

P R PYE & RICHARDS - TEMPRANO & YOUNG ARCHITECTS INC.

824 Meath St. Suite 200 613. 724. 7700
Ottawa, ON K1Z 6E8 info@prty.ca

PROJECT

OCSB BARRHAVEN CATHOLIC ELEMENTARY SCHOOL

135 MAIN HALYARD LANE OTTAWA, ONTARIO

DRAWING

GROUND FLOOR PLAN-PART B

PROJECT NO.	21007	DRAWING NO.	A103
SCALE -			
DRAWN -			
CHECKED -			
PLOT DATE -	02/07/2022	PLOTTED BY -	




OTTAWA
CATHOLIC
SCHOOL BOARD


570 WEST HUNT CLUB, NEPEAN, ON. (613)-224-4455

ELEVATION NOTES

- HIGH PRESSURE LAMINATE - FINISH 1 (LIGHT GREY)
- DARK GREY BRICK - FINISH 2
- HIGH PRESSURE LAMINATE - FINISH 3 (GREEN)
- HIGH PRESSURE LAMINATE - FINISH 4 (BLUE)
- HIGH PRESSURE LAMINATE - FINISH 5 (AQUA)
- HIGH PRESSURE LAMINATE - FINISH 6 (YELLOW)
- RESERVE
- SIGNAGE (CASH ALLOWANCE)
- PRE-FINISHED HORIZONTAL METAL CLADDING - FINISH 9
- CONCRETE BLOCK - FINISH 10
- ALUMINUM HORIZONTAL CLADDING - FINISH 11 (WOOD TEXTURE)
- GALVANIZED STEEL COLUMN - FINISH 12
- PRE-FINISHED METAL FLASHING - FINISH 13 (TO MATCH WHITE LAMINATE PANEL)
- PRE-FINISHED METAL FLASHING - FINISH 14 (TO MATCH GREY BRICK)
- COMPOSITE ALUMINUM PANEL - FINISH 15 (WHITE)
- ALUMINUM ENTRANCE FRAMING
- PRESSED STEEL FRAME (PAINTED) & HOLLOW METAL DOOR
- ALUMINUM WINDOW FRAMING
- ALUMINUM CURTAIN WALL FRAMING
- ROOF TOP UNIT - SEE MECH.
- ALUMINUM SOFFIT (WOOD TEXTURE)
- RESERVE
- ROOF ACCESS LADDER C/W CAGE
- SCUPPER (PREFINISHED METAL)
- GAS METER - SEE MECHANICAL
- AIR INTAKE WALL BOX - SEE MECHANICAL
- 300mm HT. CLEAR ANODIZED LETTERING - SEE CASH ALLOWANCE
- 200mm HT. CLEAR ANODIZED LETTERING - SEE CASH ALLOWANCE
- BACK LIT CROSS - SEE ELECTRICAL
- ENCLOSURE FOR TEMPORARY GENERATOR OUTLET - SEE ELECTRICAL
- SPRAY FOAM & CAULK @ PENETRATION
- LINE UP & SPACE EQUAL ALPHABET, CARD READER & AUTO DOOR OPERATOR @ 1000mm HT.
- INTAKE LOUVER - SEE MECH. COLOUR TO MATCH CEDAR WOOD FINISH.

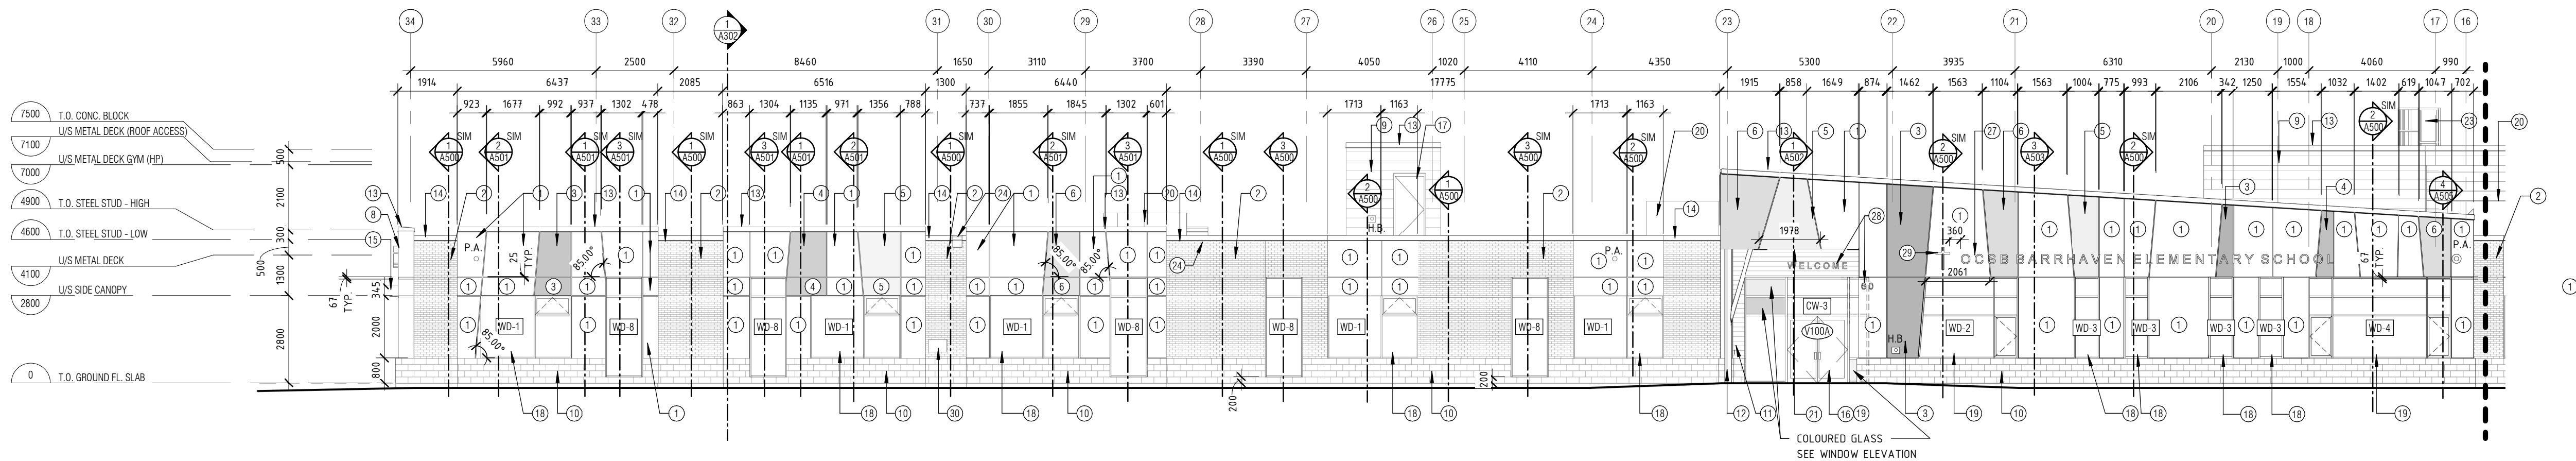


1A NORTH ELEVATION-PART A
A201 1 : 125

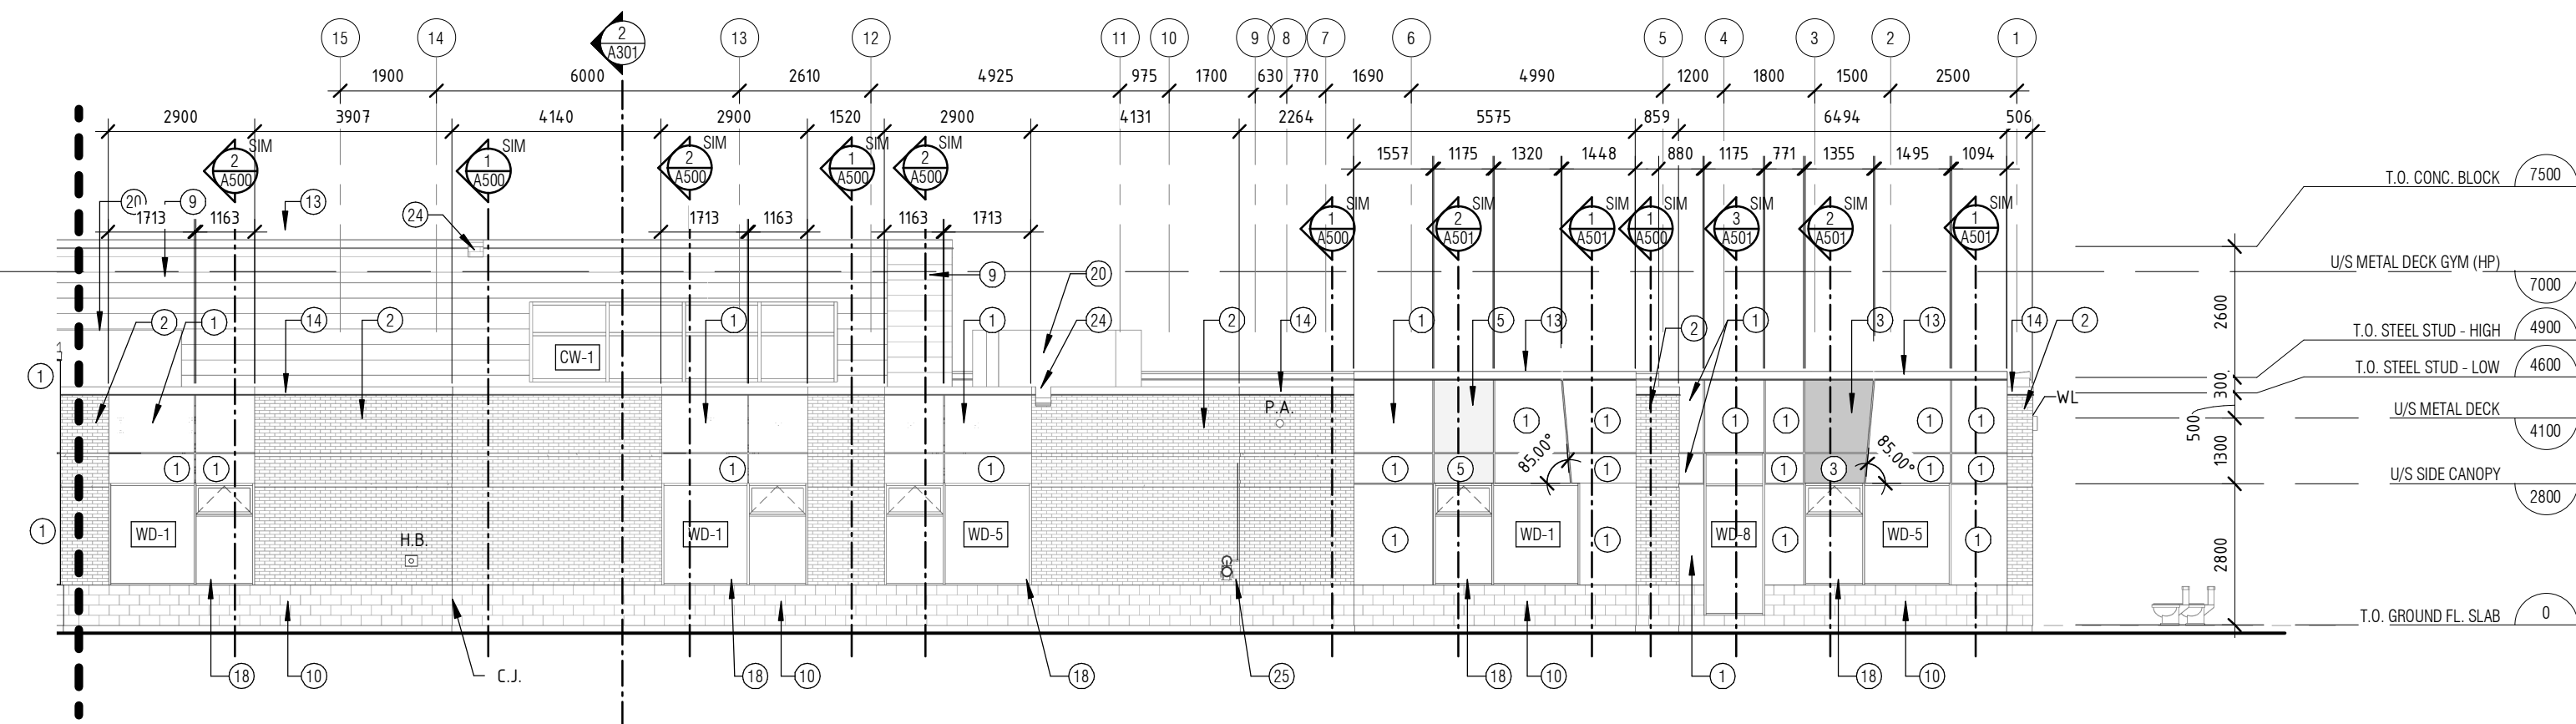


1B NORTH ELEVATION-PART B
A201 1 : 125

ELEVATION LEGEND


- WL WALL MOUNT LIGHT FIXTURE @ 3800mm
25mm LAMINATE PANEL REVEAL (TYP.)
67mm CONTINUOUS RECESSED BRICK BAND
S SPANDREL PANEL
C.J. BRICK CONTROL JOINT
P.A. P.A. HORN - SEE ELECT. MOUNT @ 4000mm
H.B. HOSE BIB CONNECTION - SEE MECHANICAL
A. AUTO OPERATOR
C.R. CARD READER
A.P.H. AI PHONE

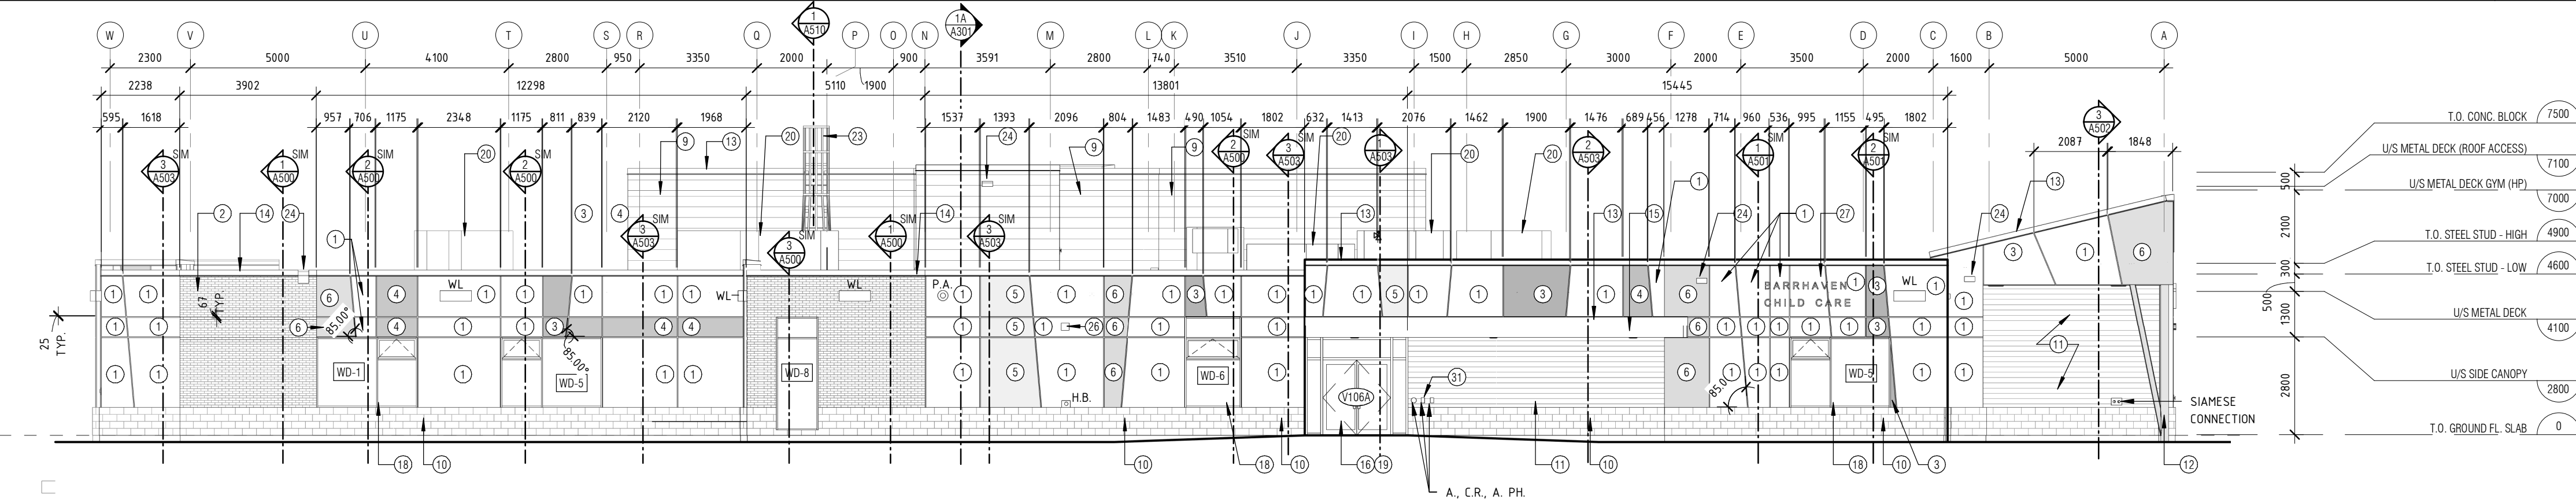


2 EAST ELEVATION
A201 1 : 125

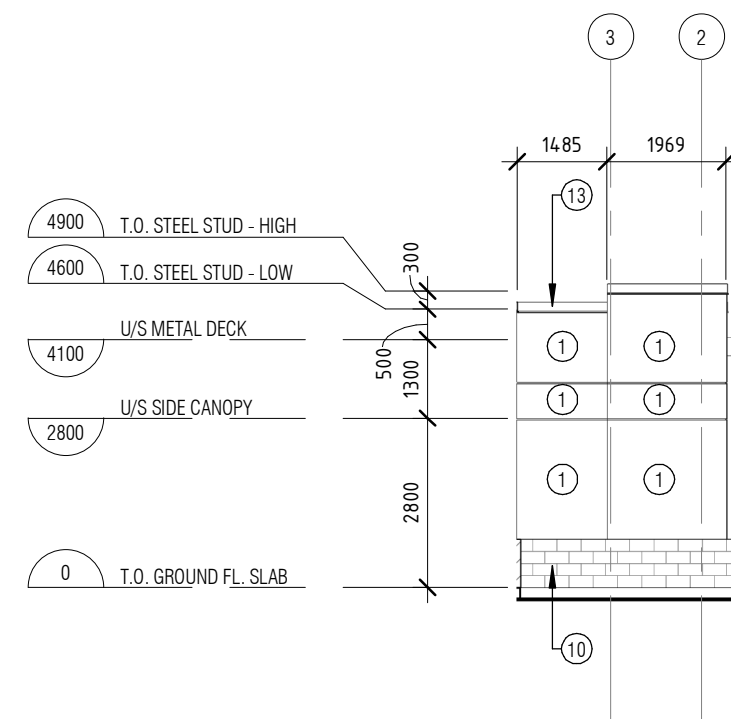

3 PARTIAL NORTH ELEVATION 1
A201 1 : 125

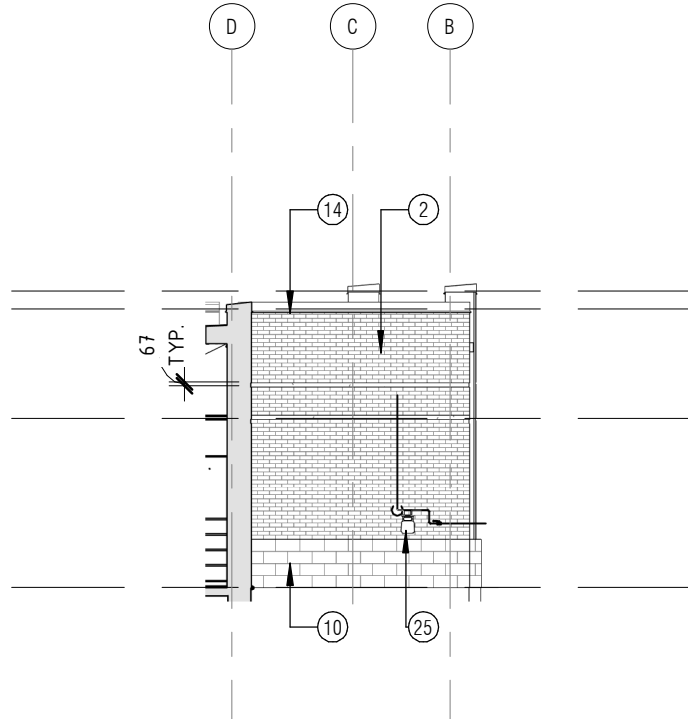

4 PARTIAL EAST ELEVATION 1
A201 1 : 125

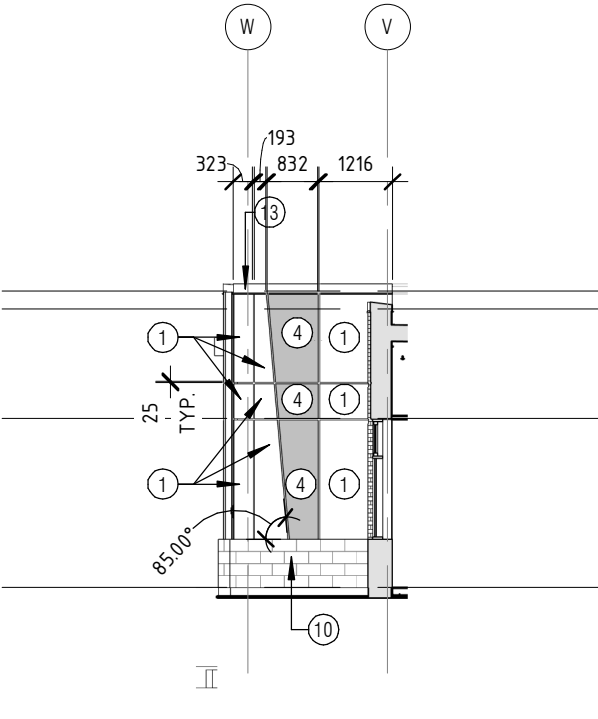

1 PARTIAL EAST ELEVATION 2
A201 1 : 125

3	ISSUED FOR SITE PLAN CONTROL COMMENTS	2022-03-10
2	ISSUED FOR 80% REVIEW/CASH A COST ESTIMATE	2021-12-01
1	ISSUED FOR SITE PLAN CONTROL	2021-11-23

REV	REVISION DESCRIPTION	DATE
-----	----------------------	------

THIS DRAWING IS THE EXCLUSIVE PROPERTY OF PYE & RICHARDS - TEMPRANO & YOUNG ARCHITECTS INC. COPYRIGHT RESERVED
CONTRACTOR TO VERIFY ALL DIMENSIONS AND NOTIFY THE ARCHITECT OF ANY DIMENSIONAL ERRORS AND/OR POSSIBLE TRADE INTERFERENCE/CONFLICT FOR CLARIFICATION PRIOR TO COMMENCEMENT OF THE WORK. DO NOT SCALE DRAWINGS.

SEAL PROJECT NORTH

Not for construction unless
SEALED and SIGNED

P R PYE & RICHARDS -
T Y TEMPRANO & YOUNG
ARCHITECTS INC.

824 Meath St. Suite 200 613. 724. 7700
Ottawa, ON K1Z 6E8 info@prty.ca

PROJECT
OCSB BARRHAVEN CATHOLIC ELEMENTARY
SCHOOL

135 MAIN HALYARD LANE OTTAWA, ONTARIO

DRAWING

BUILDING ELEVATIONS

PROJECT NO.	21007	DRAWING NO.	A201
SCALE -	AS NOTED		
DRAWN -	YC, DL		
CHECKED -	IR		
PLOT DATE -	02/07/2022	PLOTTED BY -	

SHEET SIZE: A1

FILE PATH C:\Users\dling\Documents\21007 Barhaven ES_down.dwg.rvt

#18631




570 WEST HUNT CLUB, NEPEAN, ON. (613)-224-4455

ELEVATION NOTES


- 1 HIGH PRESSURE LAMINATE - FINISH 1 (LIGHT GREY)
- 2 DARK GREY BRICK - FINISH 2
- 3 HIGH PRESSURE LAMINATE - FINISH 3 (GREEN)
- 4 HIGH PRESSURE LAMINATE - FINISH 4 (BLUE)
- 5 HIGH PRESSURE LAMINATE - FINISH 5 (AQUA)
- 6 HIGH PRESSURE LAMINATE - FINISH 6 (YELLOW)
- 7 RESERVE
- 8 SIGNAGE (CASH ALLOWANCE)
- 9 PRE-FINISHED HORIZONTAL METAL CLADDING - FINISH 9
- 10 CONCRETE BLOCK - FINISH 10
- 11 ALUMINUM HORIZONTAL CLADDING - FINISH 11 (WOOD TEXTURE)
- 12 GALVANIZED STEEL COLUMN - FINISH 12
- 13 PRE-FINISHED METAL FLASHING - FINISH 13 (TO MATCH WHITE LAMINATE PANEL)
- 14 PRE-FINISHED METAL FLASHING - FINISH 14 (TO MATCH GREY BRICK)
- 15 COMPOSITE ALUMINUM PANEL - FINISH 15 (WHITE)
- 16 ALUMINUM ENTRANCE FRAMING
- 17 PRESSED STEEL FRAME (PAINTED) & HOLLOW METAL DOOR
- 18 ALUMINUM WINDOW FRAMING
- 19 ALUMINUM CURTAIN WALL FRAMING
- 20 ROOF TOP UNIT - SEE MECH.
- 21 ALUMINUM SOFFIT (WOOD TEXTURE)
- 22 RESERVE
- 23 ROOF ACCESS LADDER C/W CAGE
- 24 SCUPPER (PRE-FINISHED METAL)
- 25 GAS METER - SEE MECHANICAL
- 26 AIR INTAKE WALL BOX - SEE MECHANICAL
- 27 300mm HT. CLEAR ANODIZED LETTERING - SEE CASH ALLOWANCE
- 28 200mm HT. CLEAR ANODIZED LETTERING - SEE CASH ALLOWANCE
- 29 BACK LIT CROSS - SEE ELECTRICAL
- 30 ENCLOSURE FOR TEMPORARY GENERATOR OUTLET - SEE ELECTRICAL SPRAY FOAM & CAULK @ PENETRATION
- 31 LINE UP & SPACE EQUALL ALPHONE, CARD READER & AUTO DOOR OPERATOR @ 1000mm HT.
- 32 INTAKE LOUVER - SEE MECH. COLOUR TO MATCH CEDAR WOOD FINISH.

ELEVATION LEGEND


- WL WALL MOUNT LIGHT FIXTURE @ 3800mm
25mm LAMINATE PANEL REVEAL (TYP.)
67mm CONTINUOUS RECESSED BRICK BAND
S SPANDREL PANEL
C.J. BRICK CONTROL JOINT
P.A. P.A. HORN - SEE ELECT. MOUNT @ 4000mm
H.B. HOSE BIB CONNECTION - SEE MECHANICAL
A. AUTO OPERATOR
C.R. CARD READER
A.P.H. AI PHONE

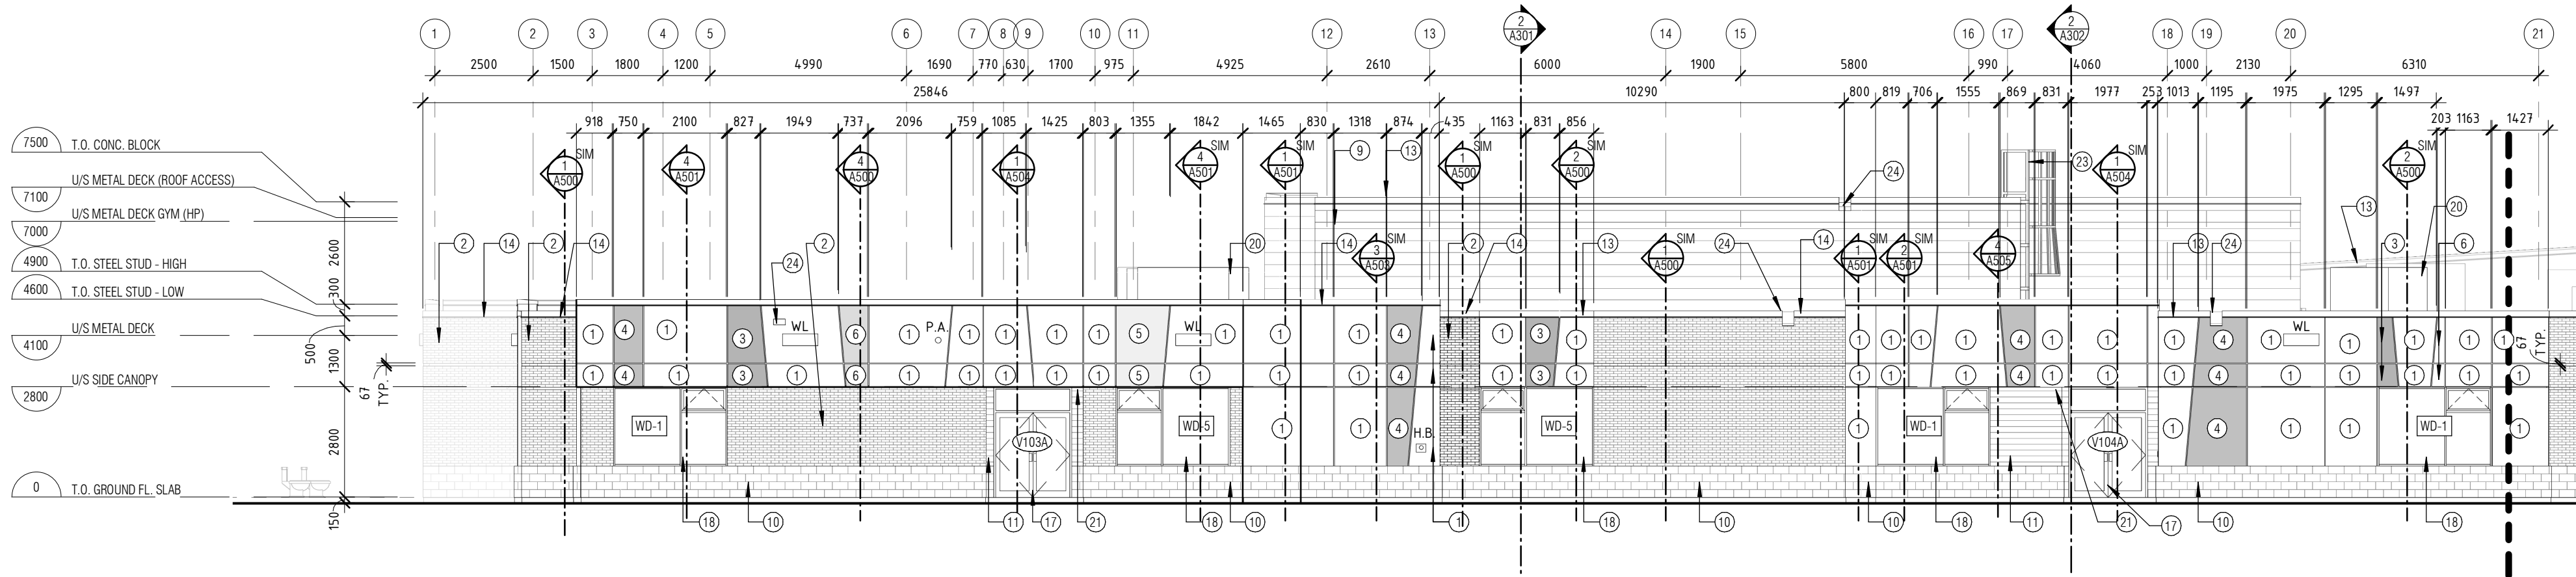


1A SOUTH ELEVATION-PART A
A202 1:125

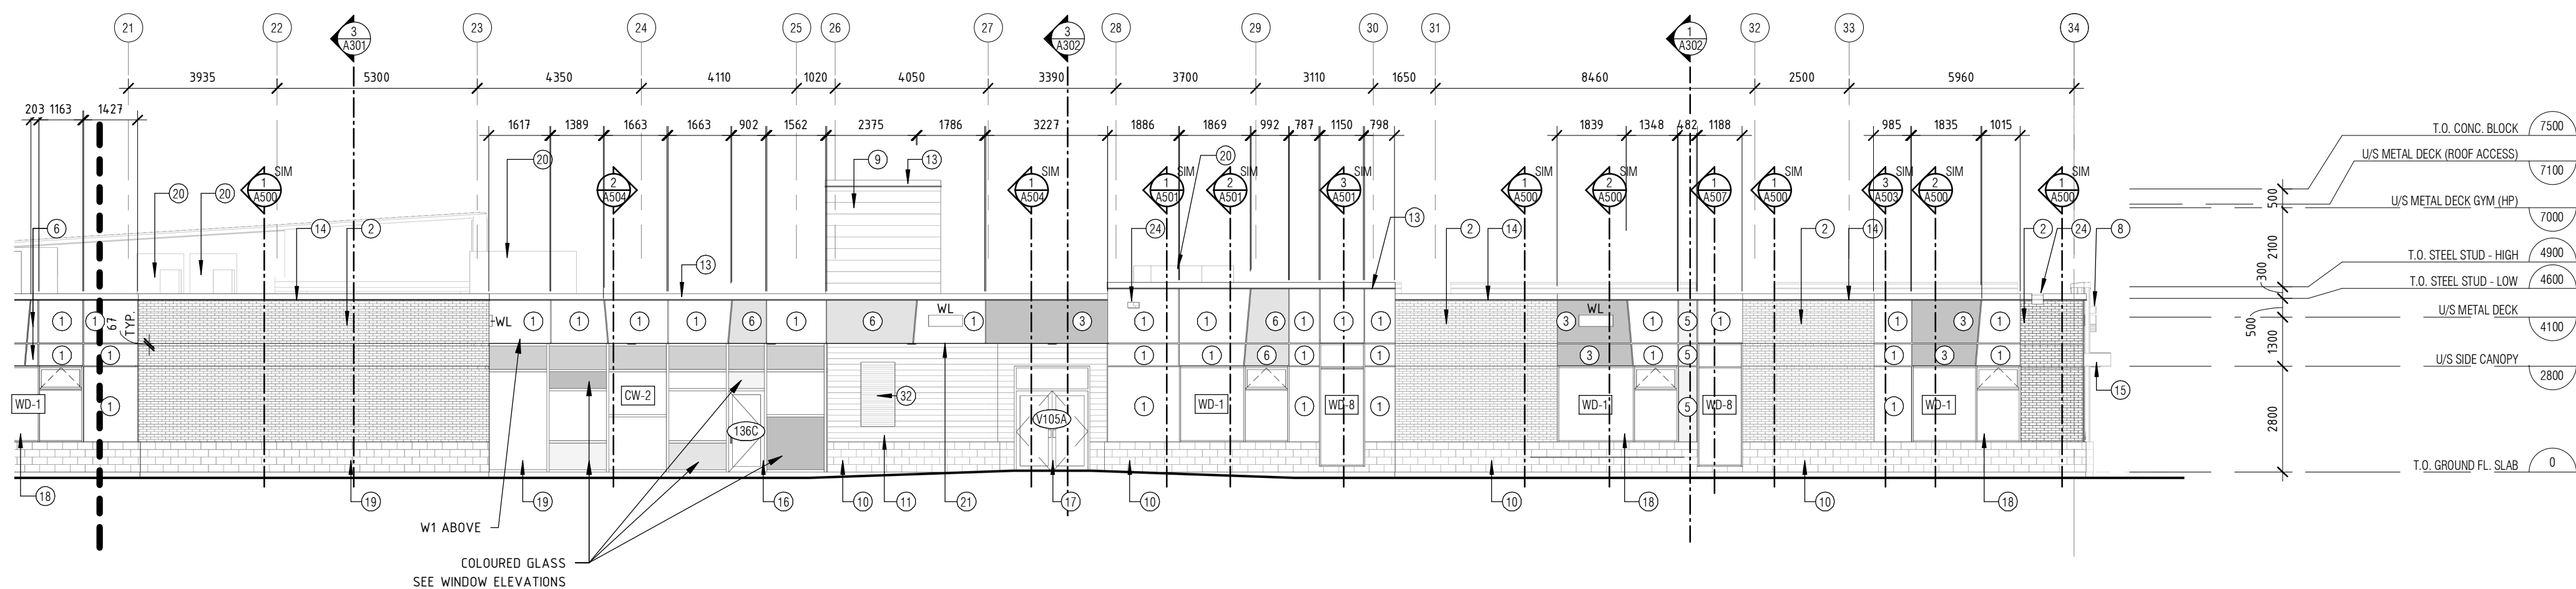


1B SOUTH ELEVATION-PART B
A202 1:125

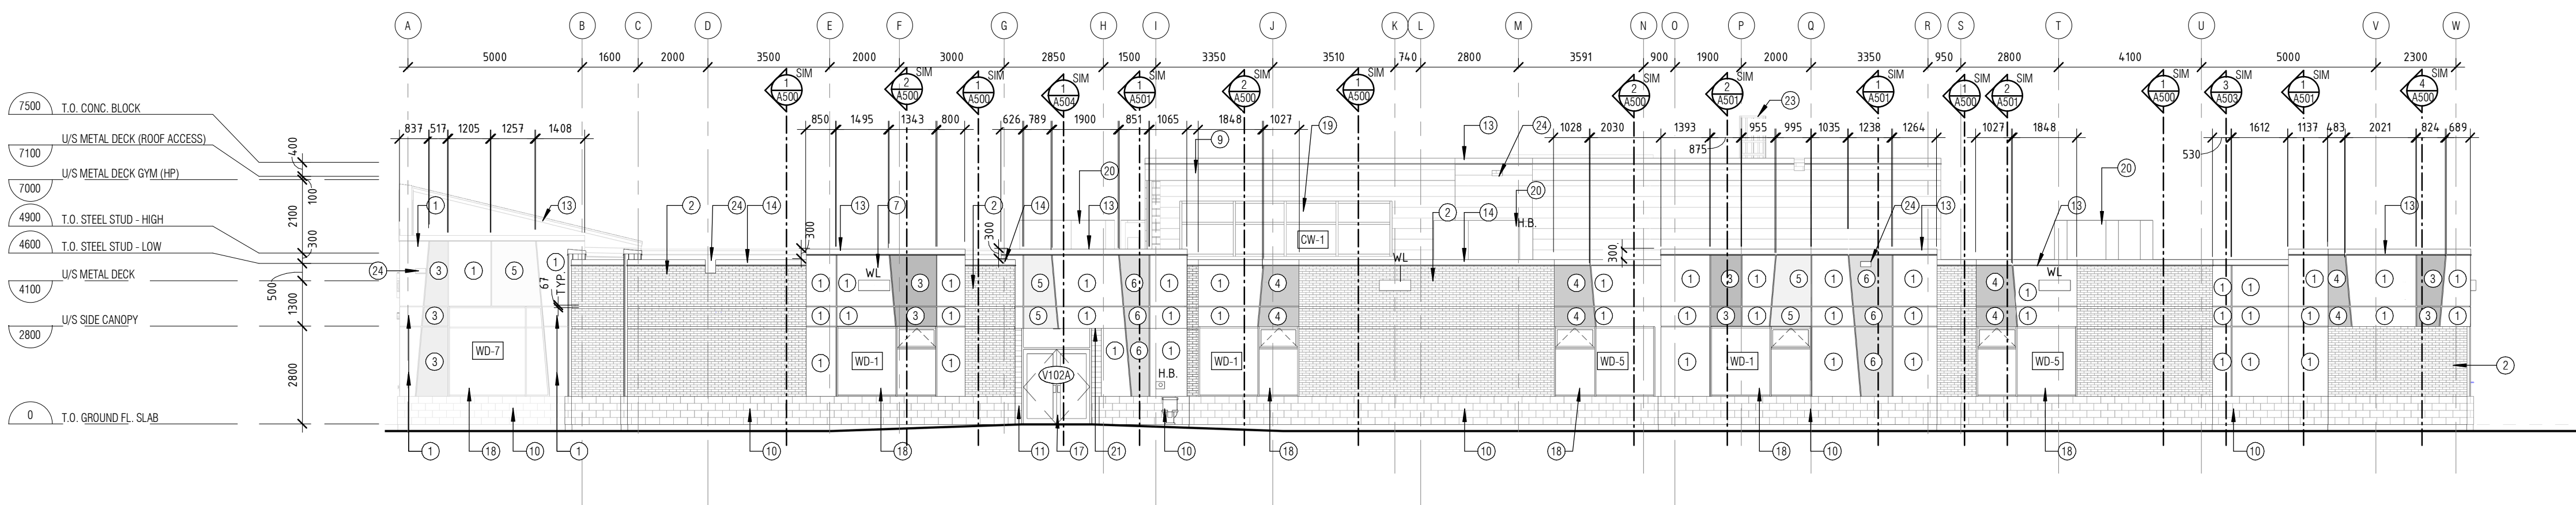


2 WEST ELEVATION
A202 1:125

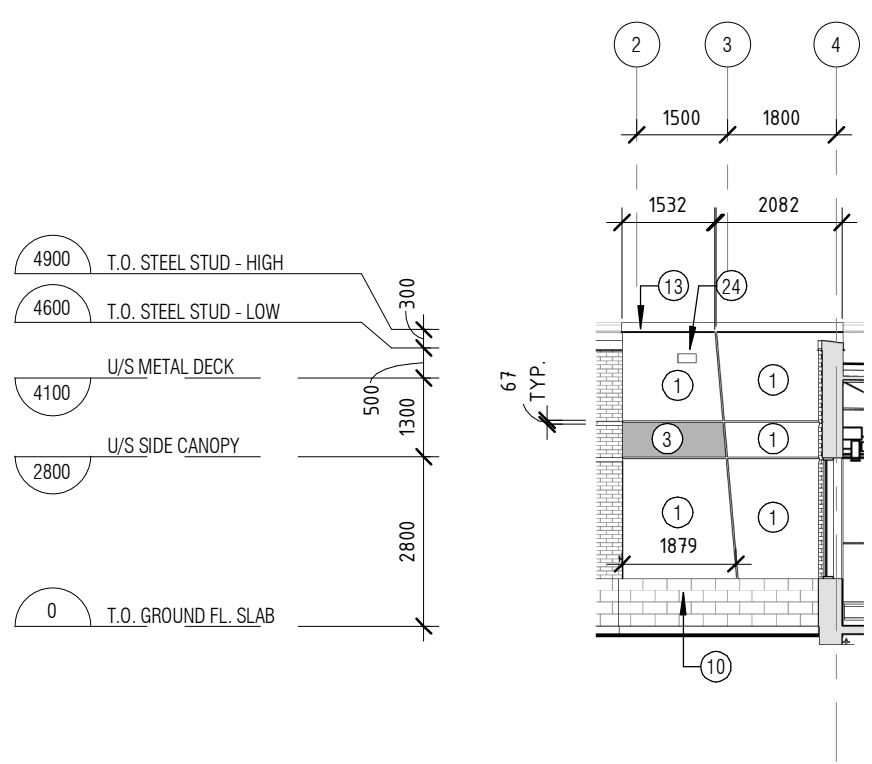

3 PARTIAL SOUTH ELEVATION 1
A202 1:125

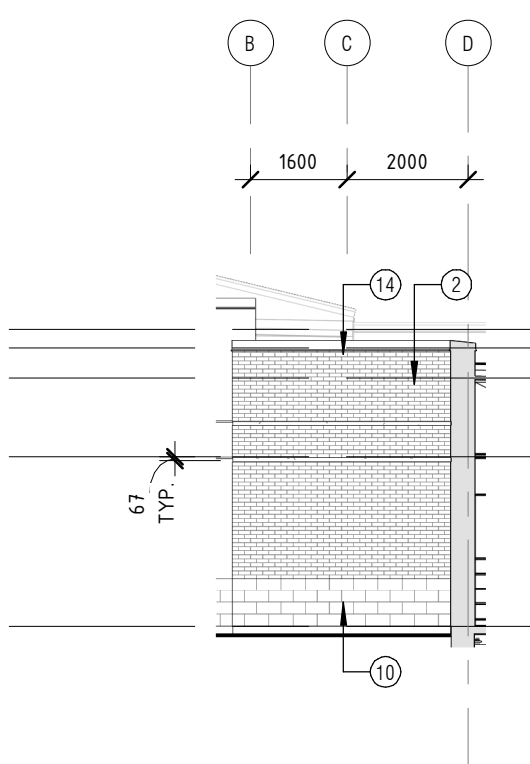

1 PARTIAL WEST ELEVATION 1
A202 1:125

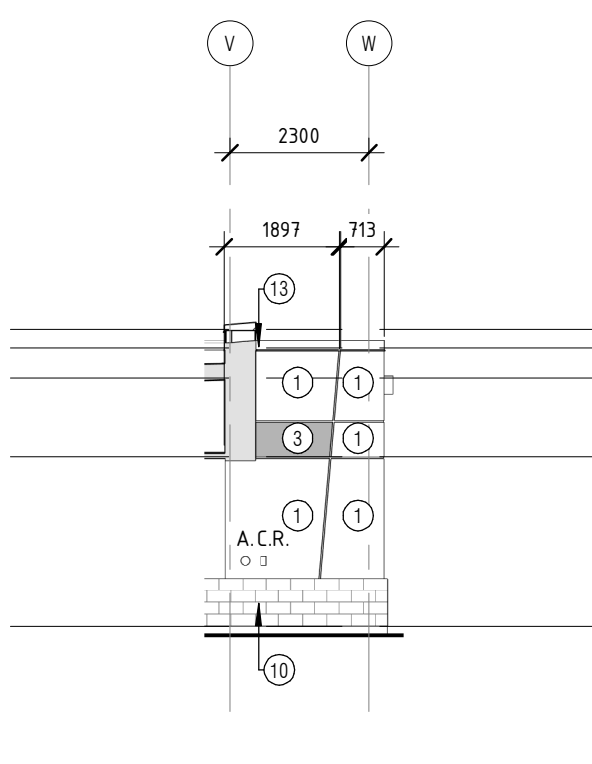

4 PARTIAL WEST ELEVATION 2
A202 1:125

3	ISSUED FOR SITE PLAN COMMENTS	2022-03-10
2	ISSUED FOR 80% REVIEW/CLASS A COST ESTIMATE	2021-12-01
1	ISSUED FOR SITE PLAN CONTROL	2021-11-23

REV	REVISION DESCRIPTION	DATE
-----	----------------------	------

THIS DRAWING IS THE EXCLUSIVE PROPERTY OF PYE & RICHARDS - TEMPRANO & YOUNG ARCHITECTS INC. COPYRIGHT RESERVED

CONTRACTOR TO VERIFY ALL DIMENSIONS AND NOTIFY THE ARCHITECT OF ANY DIMENSIONAL ERRORS AND/OR POSSIBLE TRADE INTERFERENCE/CONFLICT FOR CLARIFICATION PRIOR TO COMMENCEMENT OF THE WORK. DO NOT SCALE DRAWINGS.

SEAL PROJECT NORTH

Not for construction unless
SEALED and SIGNED

P R PYE & RICHARDS -
T Y TEMPRANO & YOUNG
ARCHITECTS INC.

824 Meath St. Suite 200 613. 724. 7700
Ottawa, ON K1Z 6E8 info@prty.ca

PROJECT
OCSB BARRHAVEN CATHOLIC ELEMENTARY
SCHOOL

135 MAIN HALYARD LANE OTTAWA, ONTARIO

DRAWING

BUILDING ELEVATIONS

PROJECT NO.	21007	DRAWING NO.	A202
SCALE -	AS NOTED		
DRAWN -	YC, DL		
CHECKED -	IR		
PLOT DATE -	02/07/2022	PLOTTED BY -	

SHEET SIZE: A1

FILE PATH C:\Users\dling\Documents\21007 Barhaven ES_down.dwg.rvt

#18631

D07-12-21-0206