

North

Revisions

No.	By	Description	Date
02	JM	ISSUED FOR SPA SUBMISSION	18 MAR 2022
01	JM	ISSUED FOR COORDINATION	10 MAR 2022

Project

WAREHOUSE ADDITION

2 BILL LEATHAM DRIVE, NEPEAN, ON

Drawing
PROPOSED ELEVATIONS

Scale
AS NOTED

Drawn
J.M.

Checked
J.M.

Project No.

22-114


Date
FEBRUARY 2022

Stamp




Drawing No.

A200

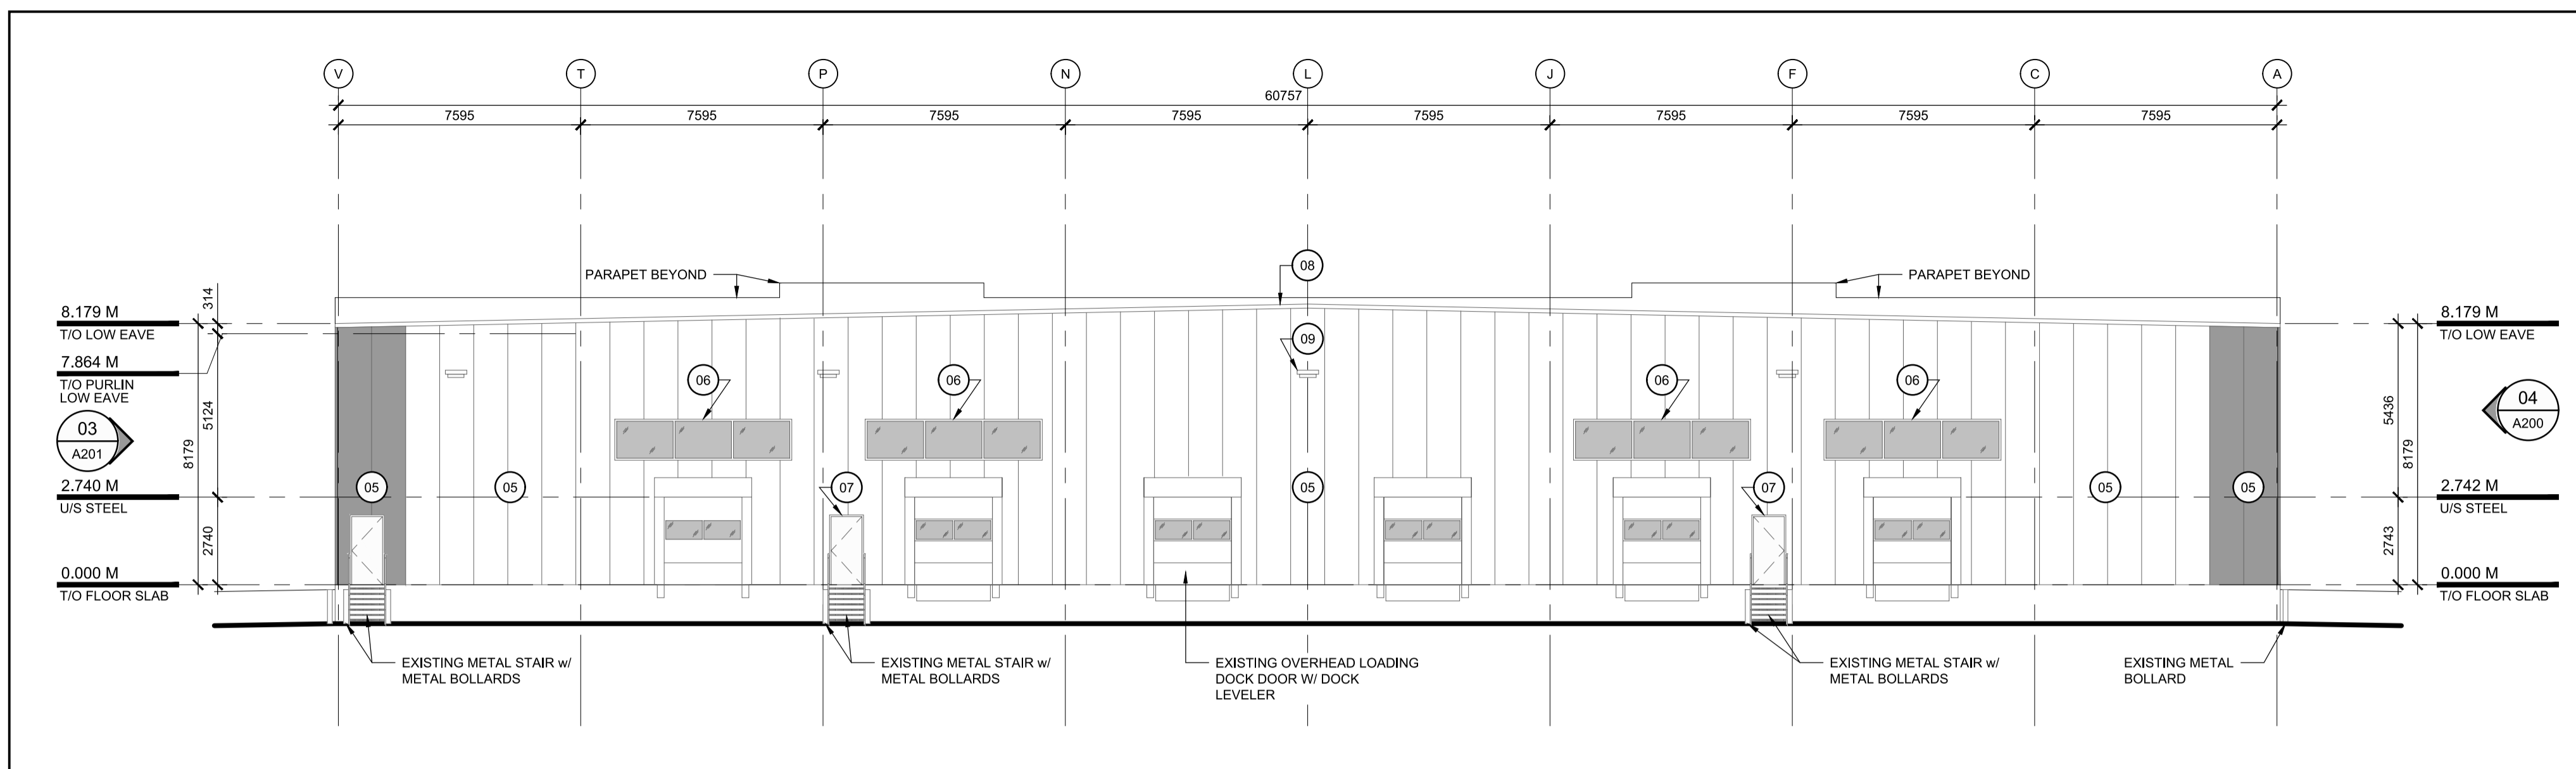


05 WEST ELEVATION - EXISTING

A200 SCALE: 1:150

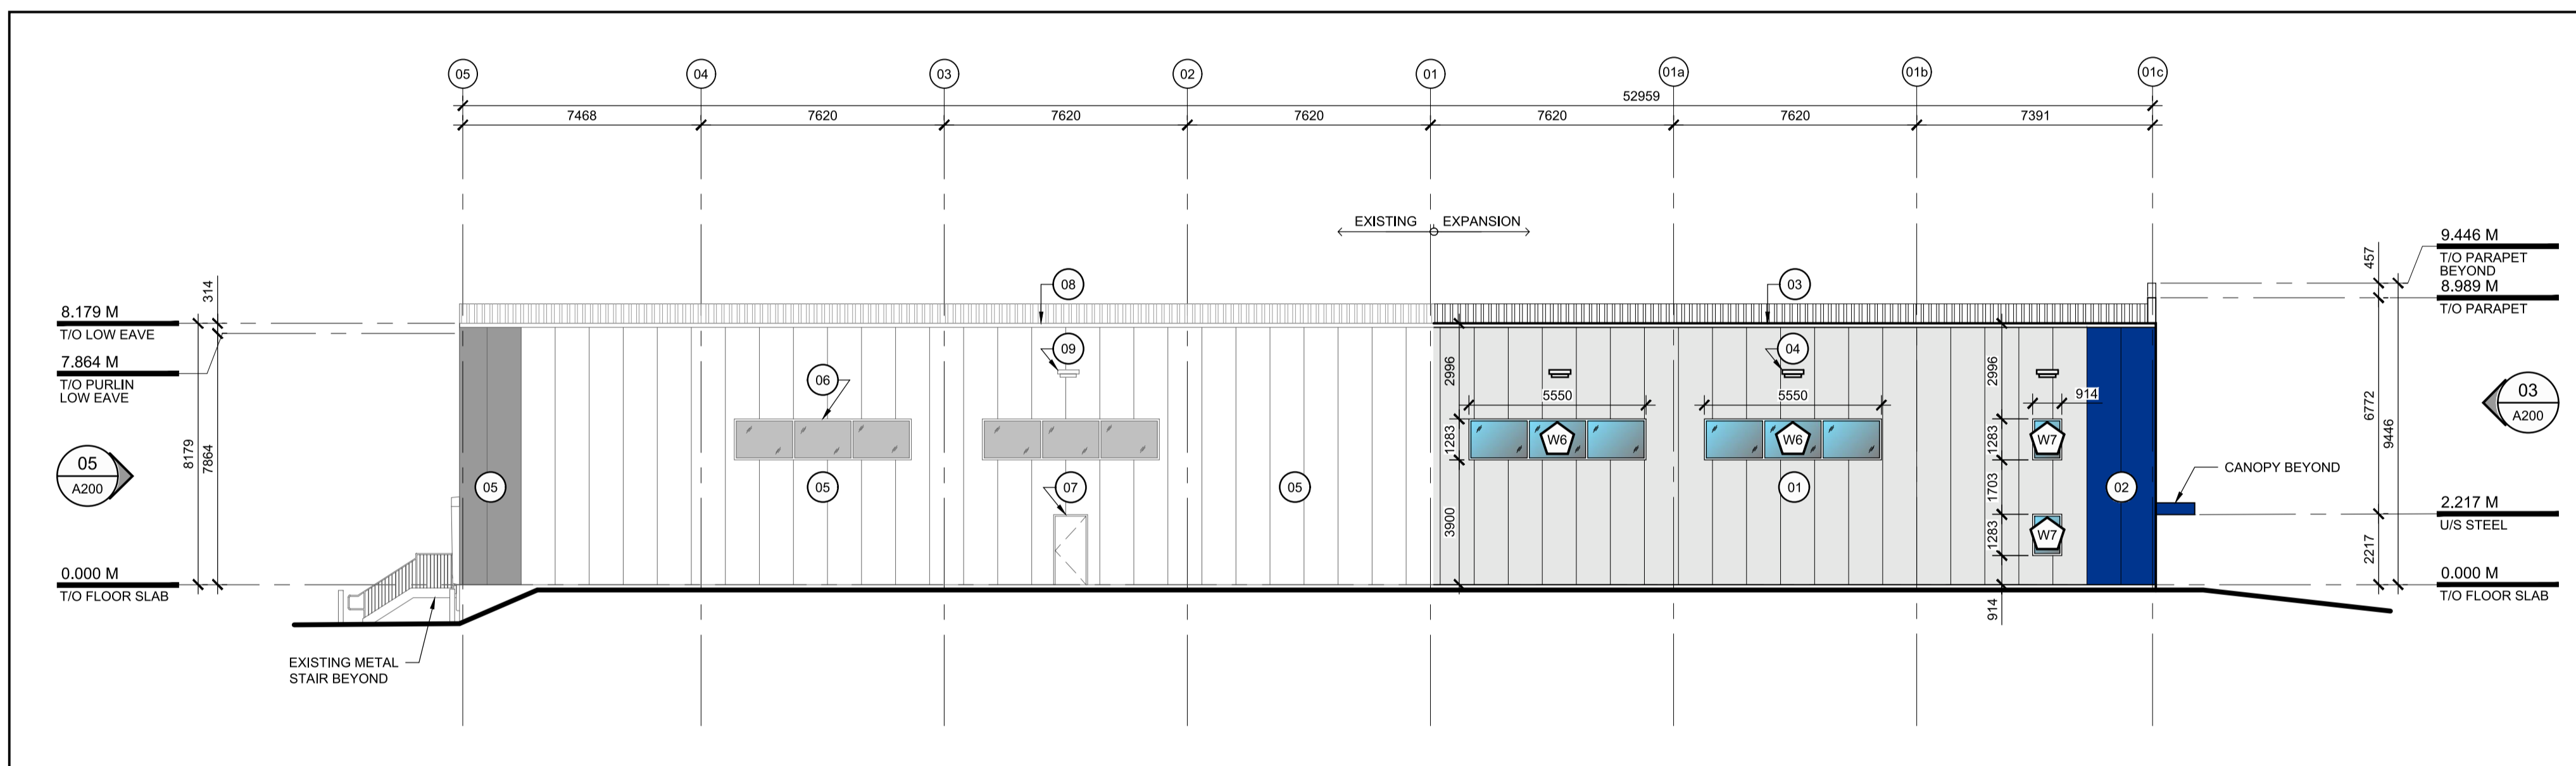

04 SOUTH ELEVATION

A200 SCALE: 1:150

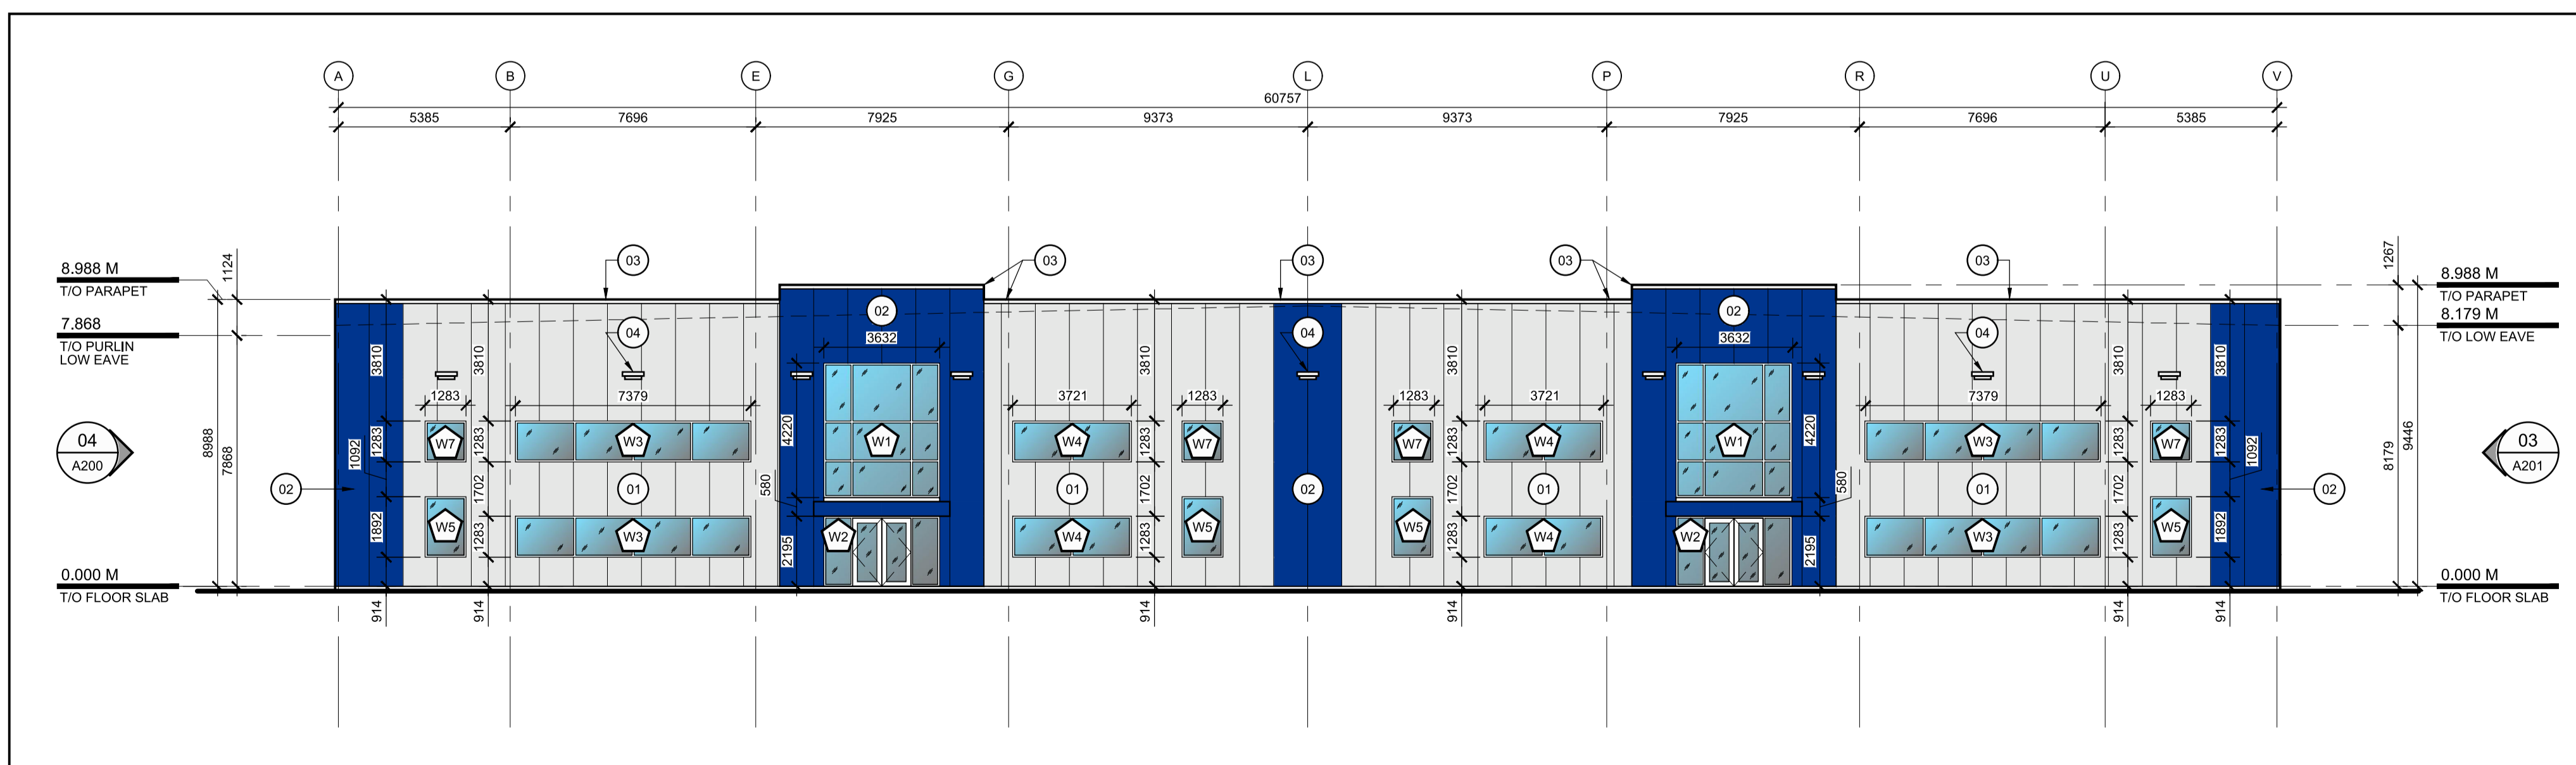

03 EAST ELEVATION

A200 SCALE: 1:150

02 GENERAL NOTES

A200 SCALE: NTS

- 01 CLADDING - INSULATED METAL WALL PANELS
4" [102mm] THICK INSULATED METAL WALL PANELS (R32)
ATTACHED TO HORIZONTAL STRUCTURAL Z-GIRTS
TYPE-1 (MATCH EXISTING)
MODEL: KINGSPAN - KS SERIES
- 02 CLADDING - INSULATED METAL WALL PANELS
4" [102mm] THICK INSULATED METAL WALL PANELS (R32)
ATTACHED TO HORIZONTAL STRUCTURAL Z-GIRTS
COLOUR: TYPE-2 (MATCH EXISTING)
MODEL: KINGSPAN - KS SERIES
- 03 PARAPET COPING
PRE-FINISHED BREAK-FORMED METAL PARAPET COPING
COLOUR: TBD
- 04 WALL MOUNTED LIGHT FIXTURE
WALL MOUNTED LIGHT FIXTURE - TYPICAL (REFER TO ELECTRICAL)
- 05 EXISTING CLADDING TO REMAIN
- 06 EXISTING WINDOWS TO REMAIN
- 07 EXISTING DOORS TO REMAIN
- 08 EXISTING PARAPET COPING TO REMAIN
- 09 EXISTING WALL MOUNTED LIGHT FIXTURE TO REMAIN

01 KEYNOTES LEGEND

A200 SCALE: NTS

North

Revisions

No.	By	Description	Date
02	JM	ISSUED FOR SPA SUBMISSION	18 MAR 2022
01	JM	ISSUED FOR COORDINATION	10 MAR 2022

Project

WAREHOUSE ADDITION

2 BILL LEATHAM DRIVE, NEPEAN, ON

Drawing
PROPOSED ELEVATIONS

Scale AS NOTED

Drawn J.M.

Checked J.M.

Project No. 22-114


Date FEBRUARY 2022

Stamp




Drawing No.

A201

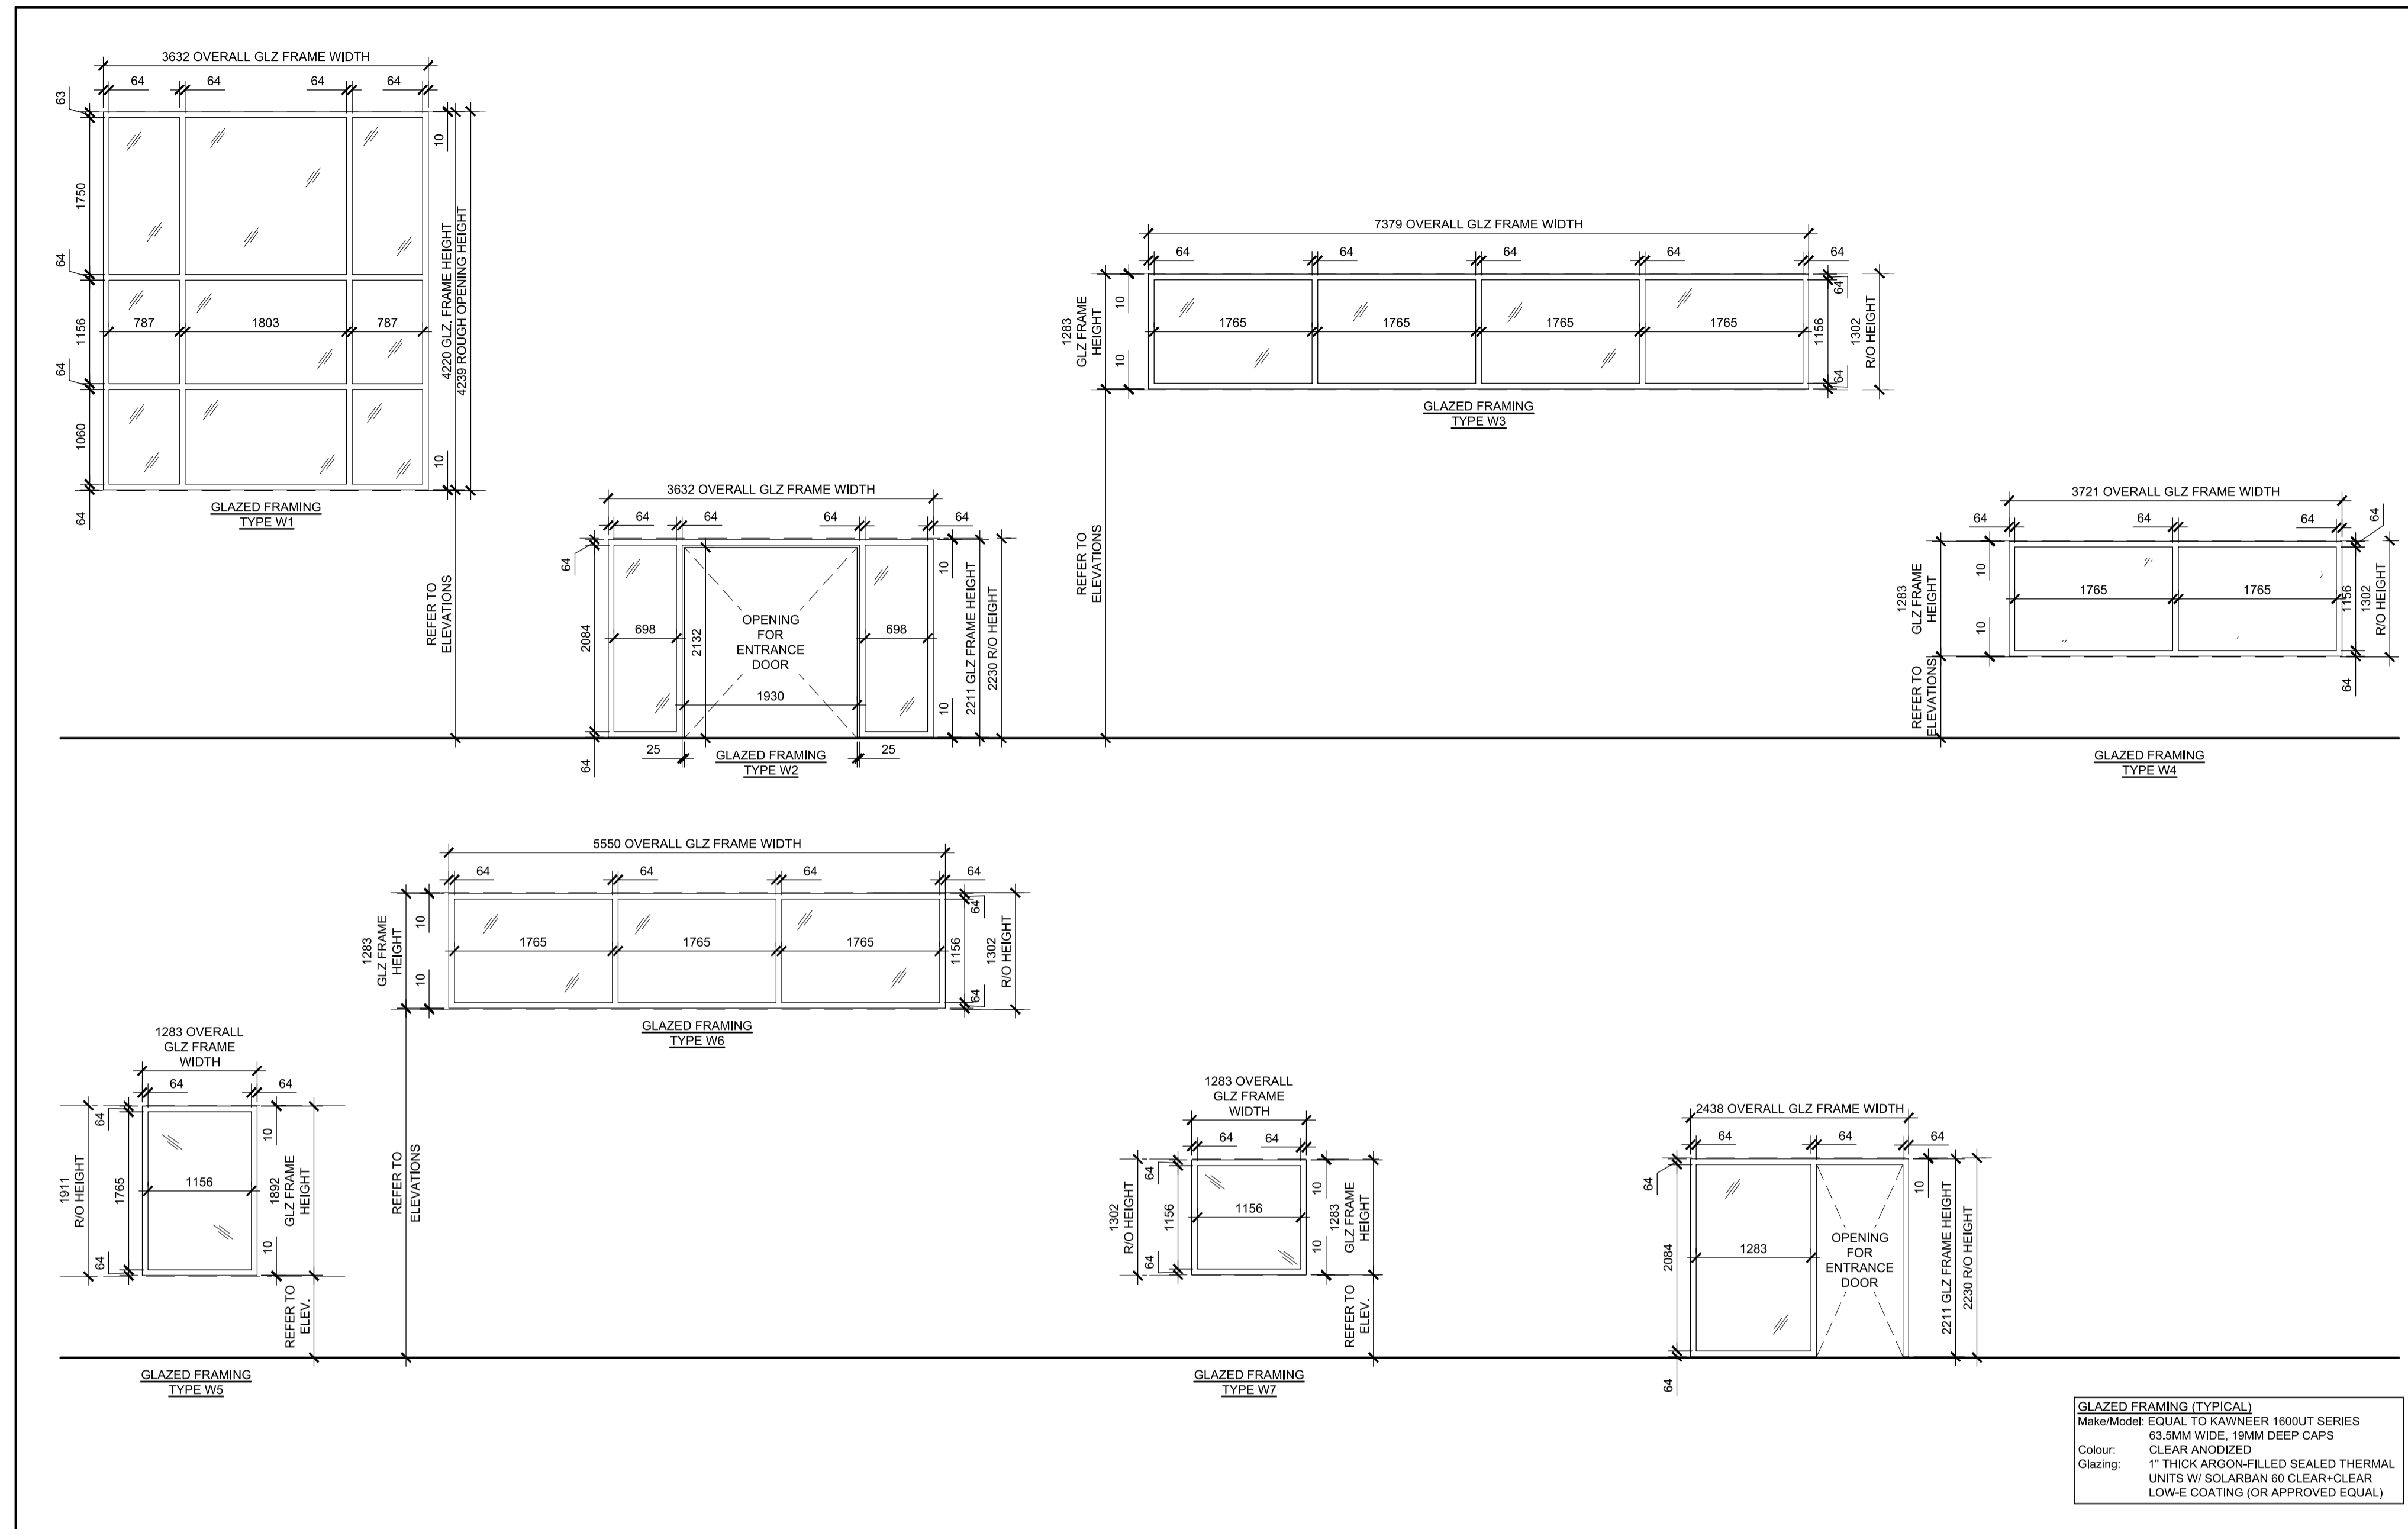

04 GLAZING TYPE ELEVATIONS

A201 SCALE: 1:50

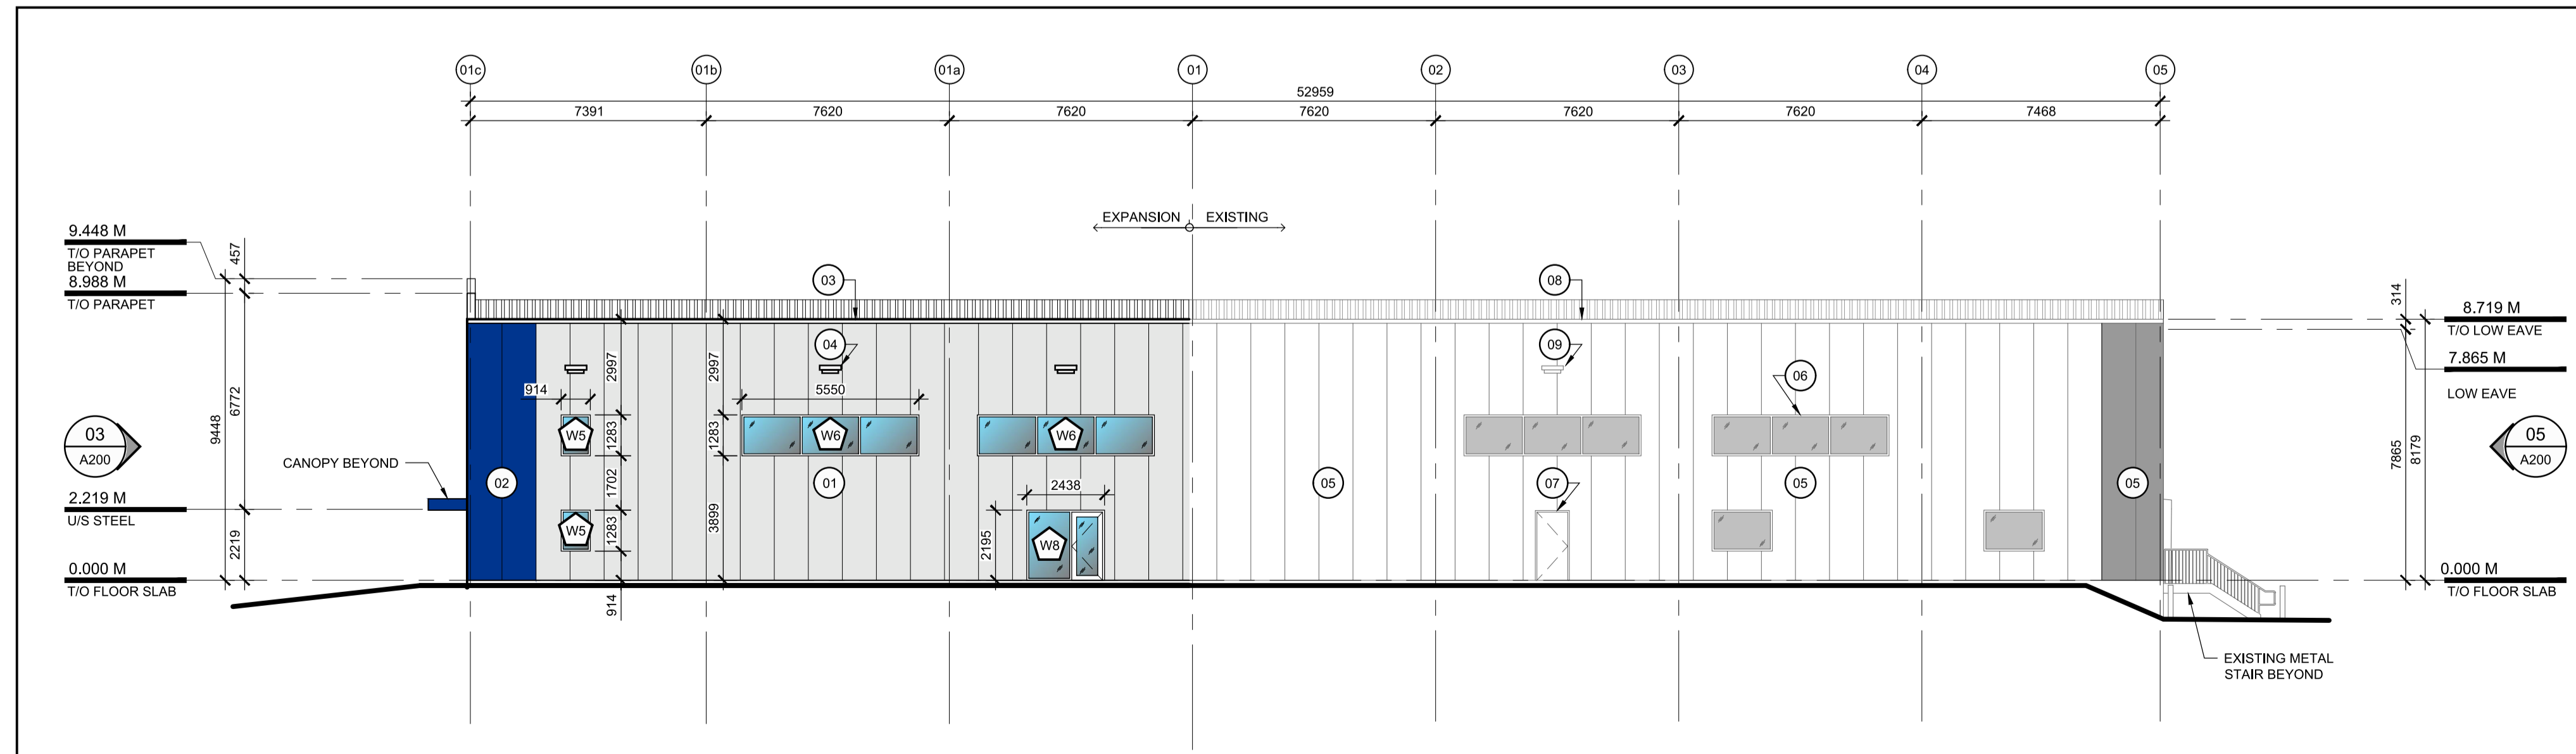

03 NORTH ELEVATION

A201 SCALE: 1:150

02 GENERAL NOTES

A201 SCALE: NTS

- 01 CLADDING - INSULATED METAL WALL PANELS
4" [102mm] THICK INSULATED METAL WALL PANELS (R32)
ATTACHED TO HORIZONTAL STRUCTURAL Z-GIRTS
TYPE-1 (MATCH EXISTING)
MODEL: KINGSPAN - KS SERIES
- 02 CLADDING - INSULATED METAL WALL PANELS
4" [102mm] THICK INSULATED METAL WALL PANELS (R32)
ATTACHED TO HORIZONTAL STRUCTURAL Z-GIRTS
COLOUR: TYPE-2 (MATCH EXISTING)
MODEL: KINGSPAN - KS SERIES
- 03 PARAPET COPING
PRE-FINISHED BREAK-FORMED METAL PARAPET COPING
COLOUR: TBD
- 04 WALL MOUNTED LIGHT FIXTURE
WALL MOUNTED LIGHT FIXTURE - TYPICAL (REFER TO ELECTRICAL)
- 05 EXISTING CLADDING TO REMAIN
- 06 EXISTING WINDOWS TO REMAIN
- 07 EXISTING DOORS TO REMAIN
- 08 EXISTING PARAPET COPING TO REMAIN
- 09 EXISTING WALL MOUNTED LIGHT FIXTURE TO REMAIN

01 KEYNOTES LEGEND

A201 SCALE: NTS