

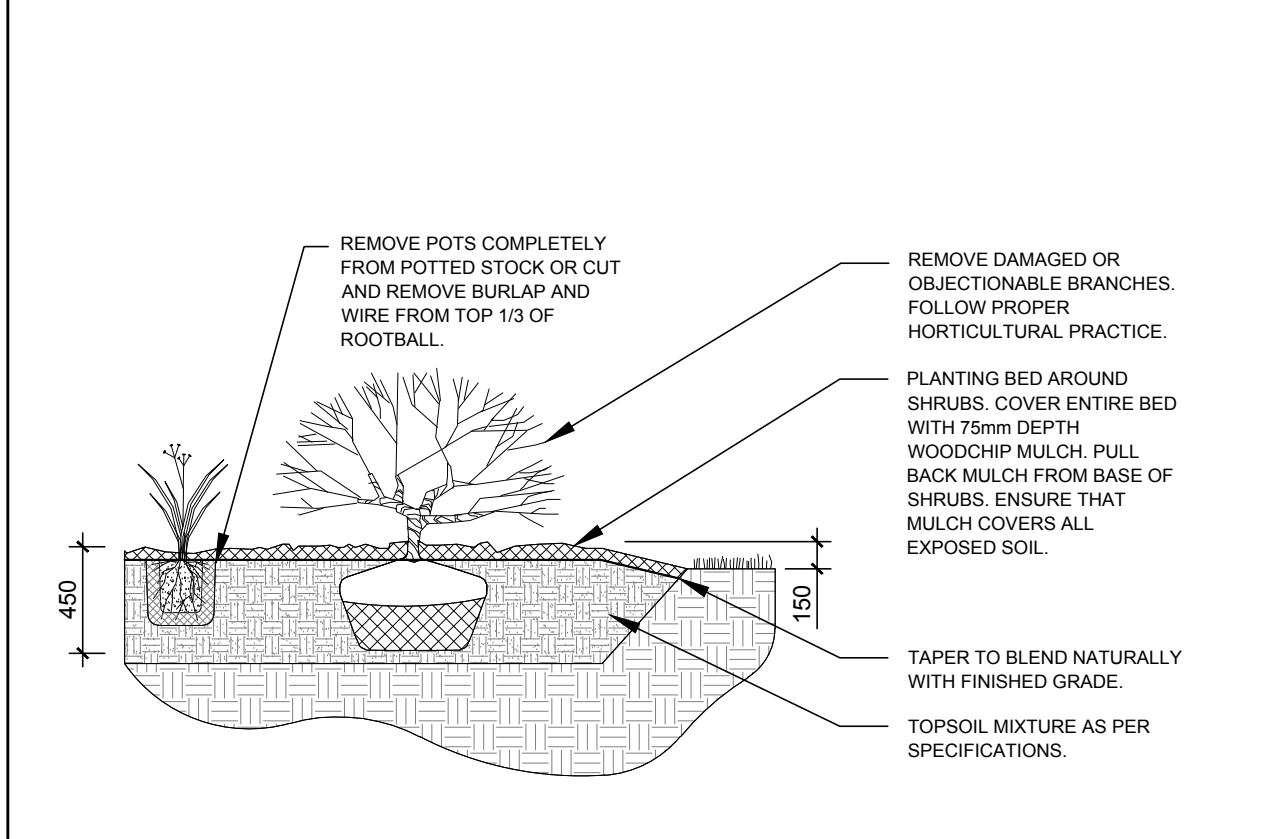
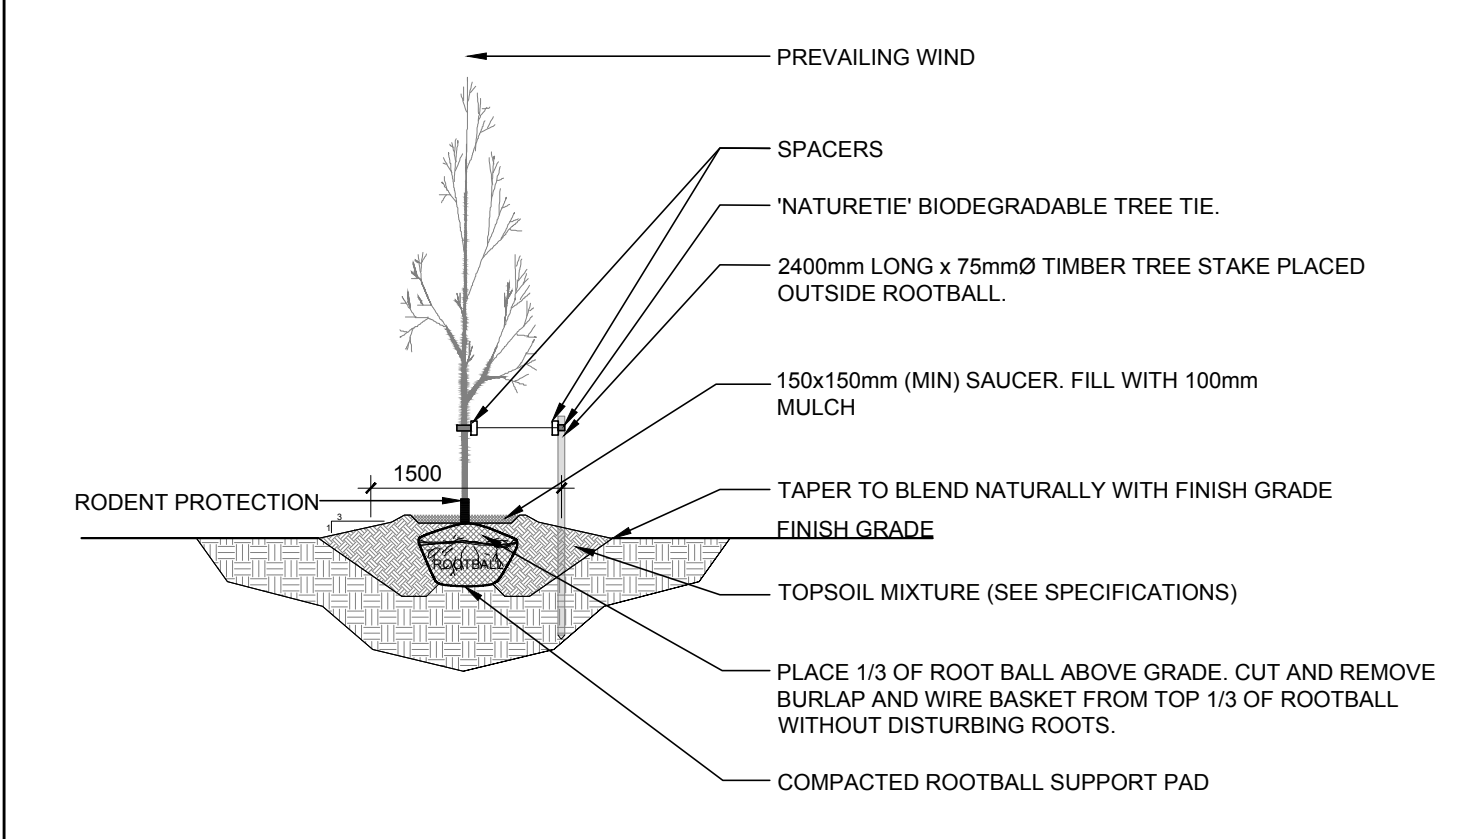
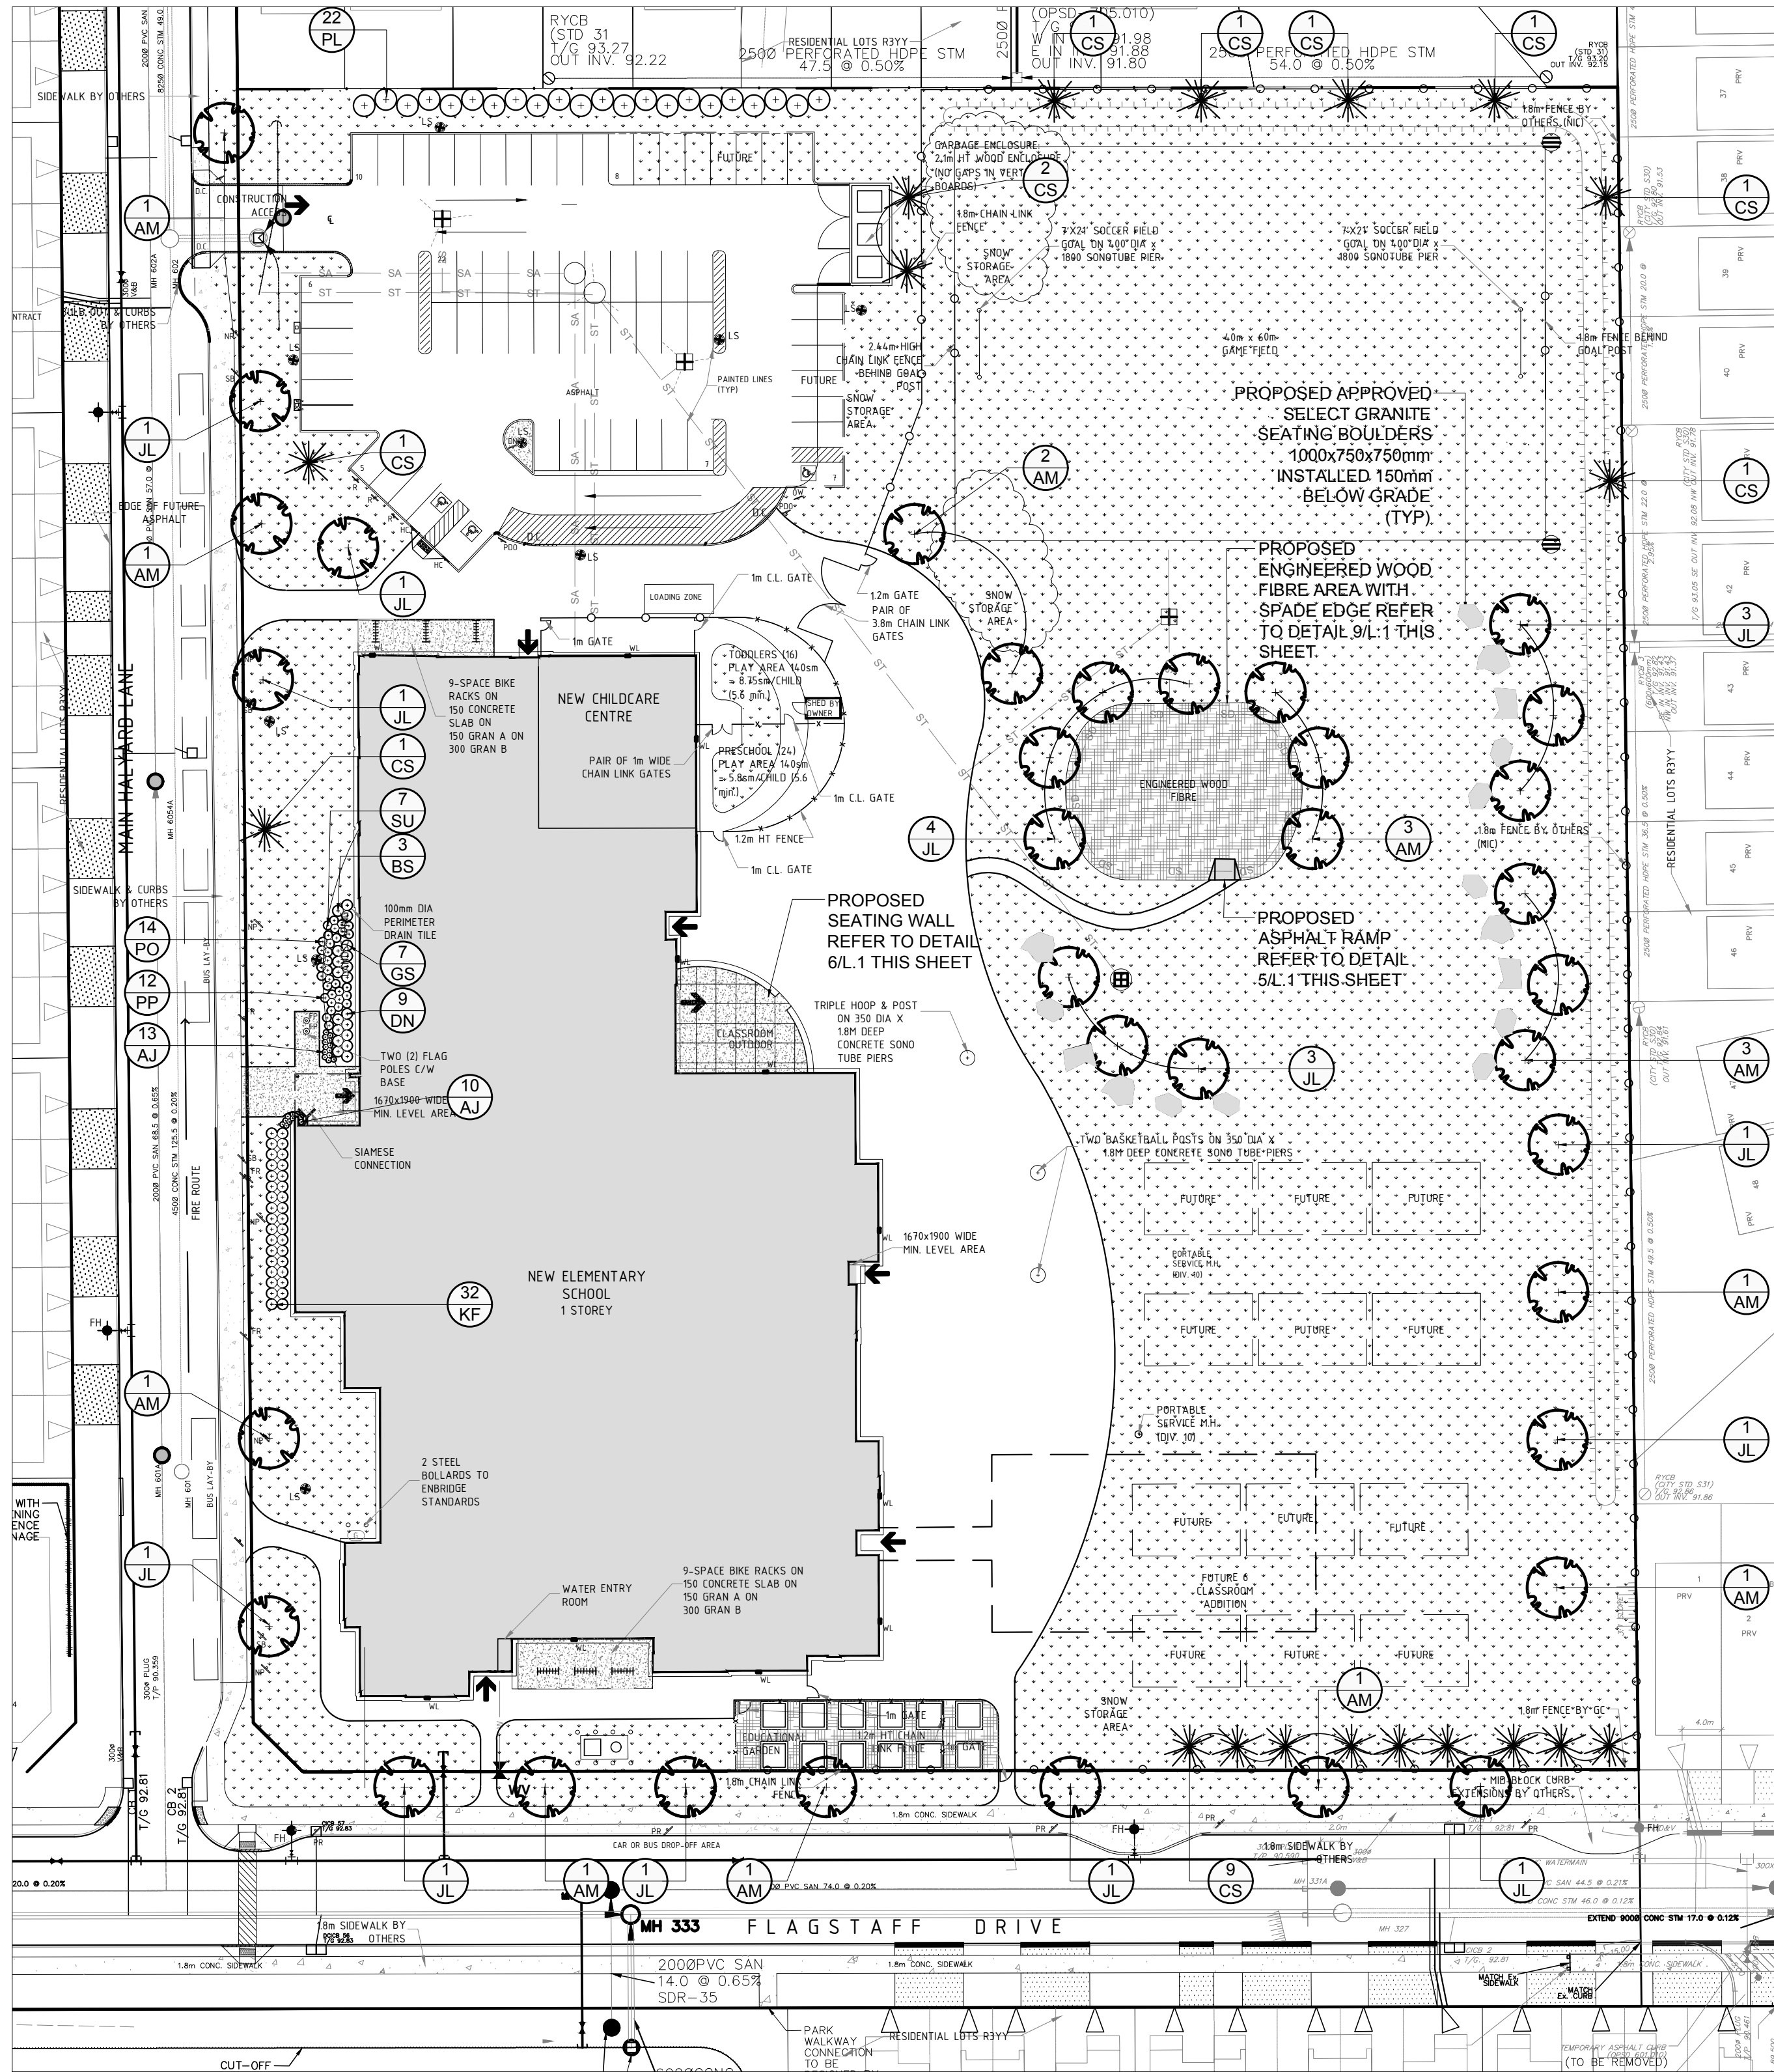


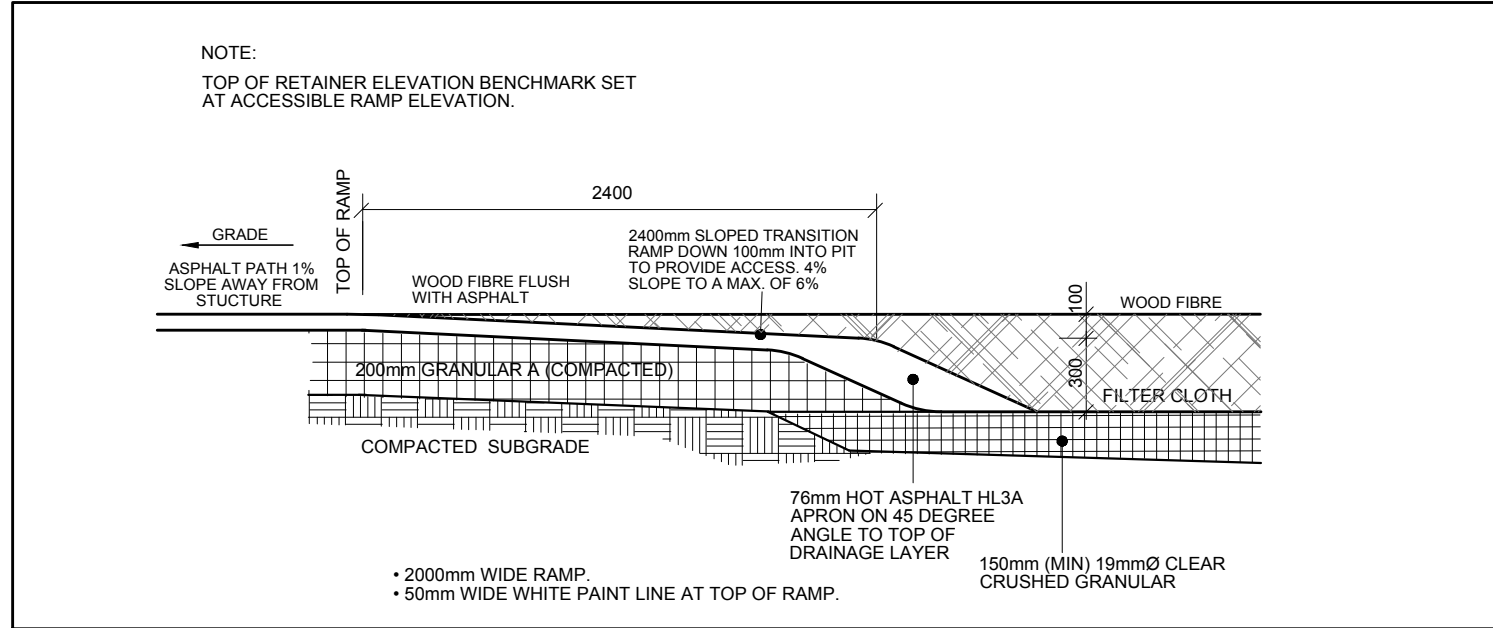



2 DECIDUOUS TREE PLANTING
SCALE: NTS

3 SHRUB / PERENNIAL PLANTING
SCALE: NTS

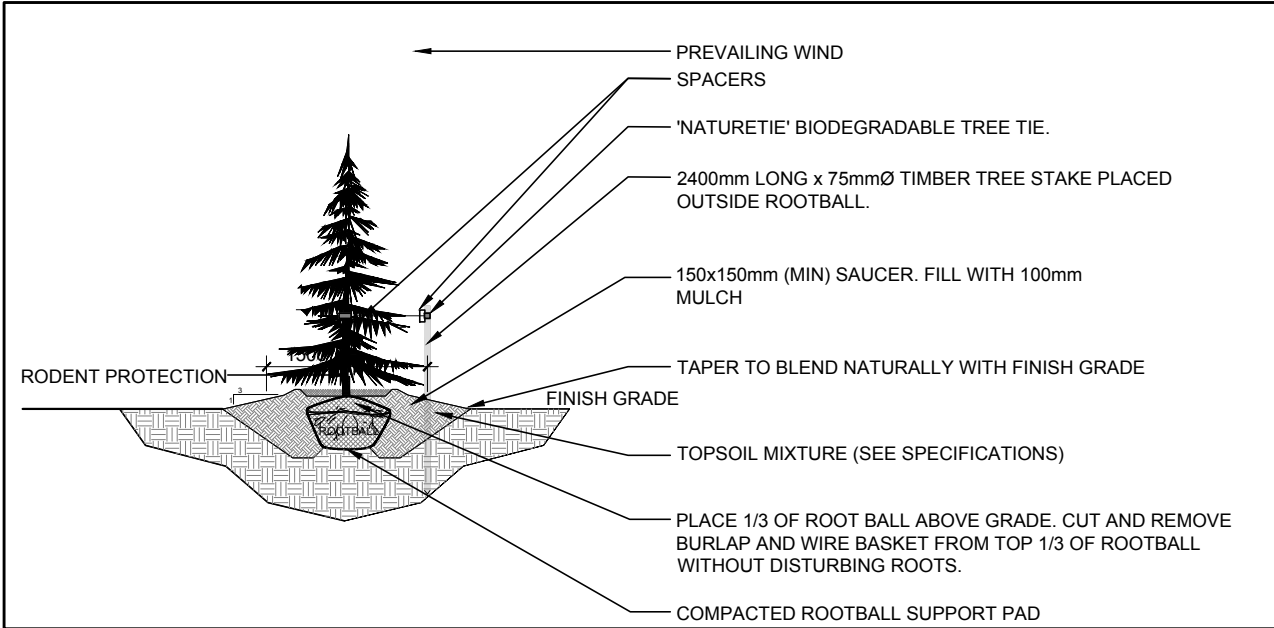

4 CONIFEROUS TREE PLANTING
SCALE: NTS


5 ASPHALT RAMP
SCALE: NTS

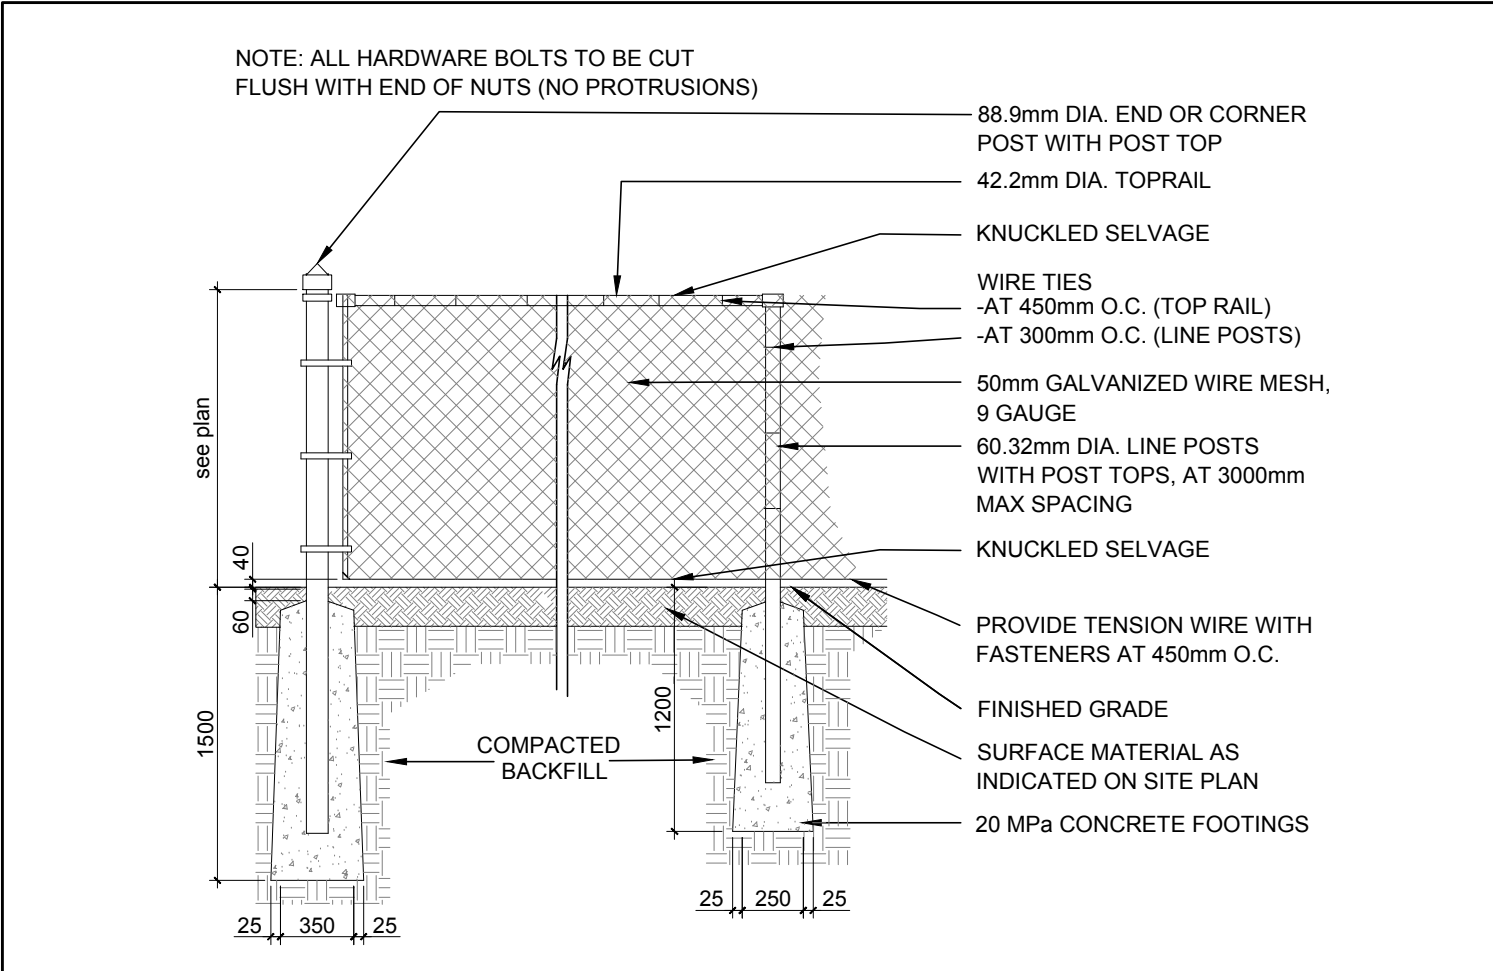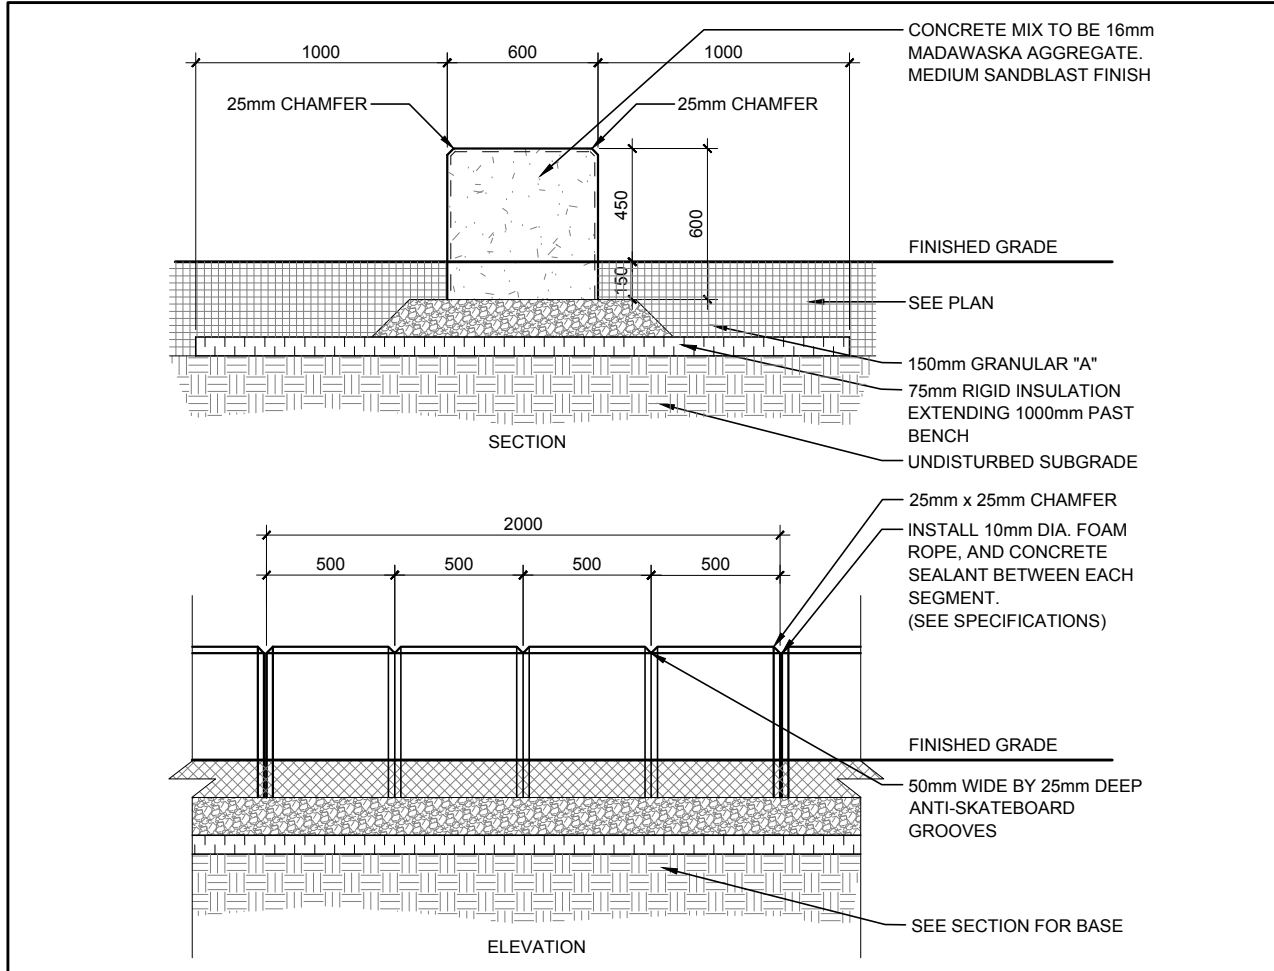


6 SEATING WALL
SCALE: NTS

7 GALVANIZED CHAIN LINK FENCE
N.T.S.

PROPOSED PLANT LIST						QTY. KEY
KEY	qty.	BOTANICAL NAME	COMMON NAME	SIZE	CONDITION	REMARKS
TREES						
AM	16	Acer ginnala	Amur Maple	60mm cal.	B&B	Single leader
CS	19	Picea pungens	Colorado Spruce	1800mm ht.	B&B	
JL	20	Syringa reticulata	Japanese Tree Lilac	60mm cal.	B&B	Single leader
SHRUBS						
BS	3	Spiraea x vanhouttei	Bridalwreath Spirea	800 mm ht.	Potted	1000 mm o.c.
DN	9	Physocarpus opulifolius	Ninebark	800mm ht	Potted	1000 mm o.c.
CS	7	Spiraea x arguta	Garland Spirea	600mm ht.	Potted	1000 mm o.c.
PL	22	Syringa vulgaris	Common Purple Lilac	2000mm ht.	Potted / stringball	1500 mm o.c.
PO	14	Potentilla fruticosa 'Goldfinger'	Goldfinger Potentilla	600mm ht.	Potted	800 mm o.c.
PP	12	Spiraea japonica 'Pink Princess'	Pink Princess Spirea	600mm ht.	Potted	800 mm o.c.
SU	7	Rhus aromatica 'Gro-Low'	Gro-Low Fragrant Sumac	600mm ht.	Potted	800 mm o.c.
PERENNIALS						
AJ	23	Sedum 'Autumn Joy'	Autumn Joy Sedum	100mm pot	Potted	400 mm o.c.
KF	32	Calamagrostis 'Karl Foerster'	Feather Reed Grass	250mm pot	Potted	800 mm o.c.

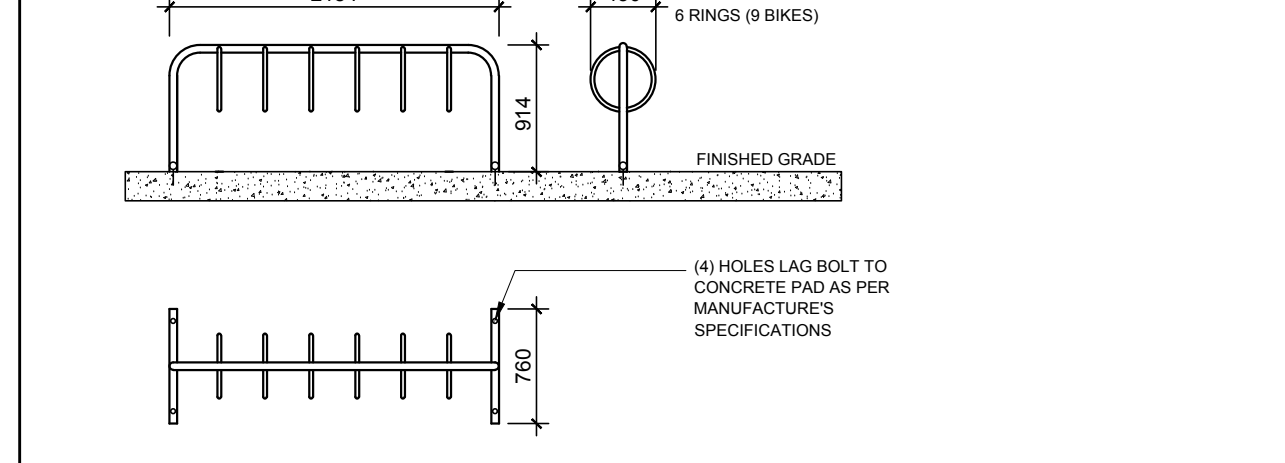

8 6-RING BIKE RACK
N.T.S.

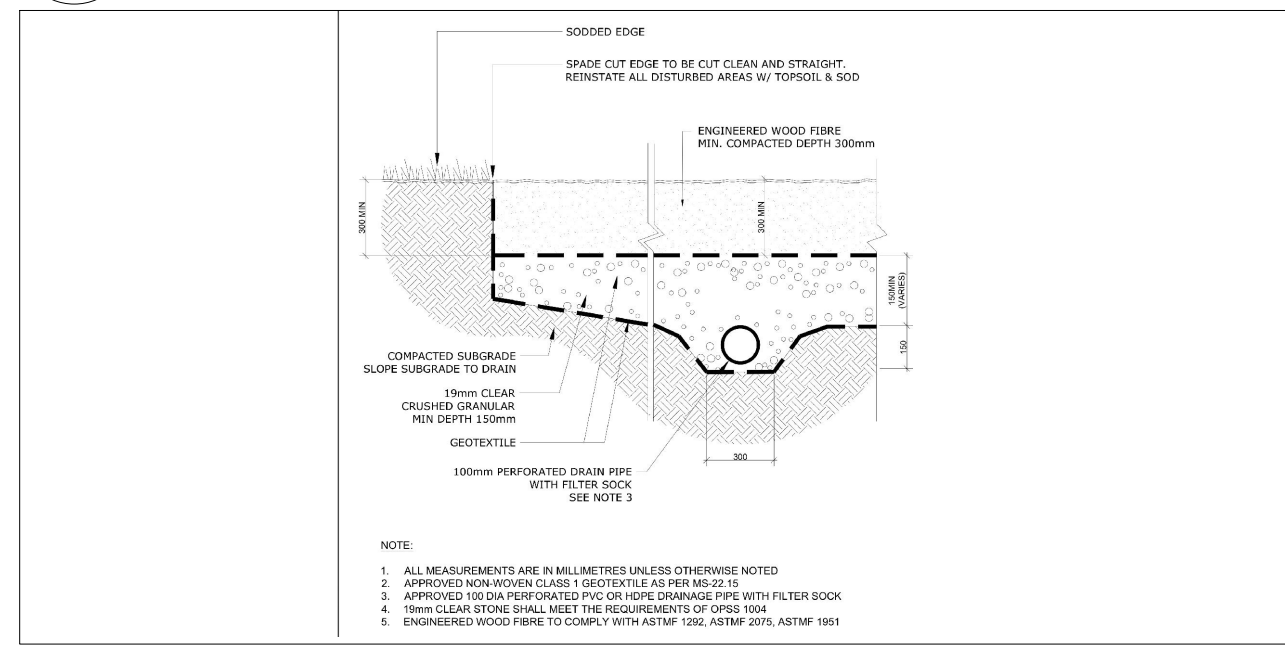

9 ENGINEERED WOOD FIBRE AREA WITH SPADE EDGE
N.T.S.

1 TREE CONSERVATION REPORT & LANDSCAPE PLAN
SCALE 1:500

GENERAL NOTES:

- It is the responsibility of the appropriate contractor or official to report any errors, omissions or discrepancies on this plan with actual site conditions to the Landscape Architect before proceeding with construction.
- The contractor is to notify all utility companies and authorities prior to any excavation and ascertain locations of underground services.
- The contractor is to reinstate all areas and items damaged as a result of construction activity.
- The contractor is to comply with all pertinent codes and by-laws.
- The contractor is to maintain a positive surface run-off throughout the entire construction period.
- The Landscape Architect is not responsible for subsurface conditions.
- The contractor is to identify all existing trees to remain on site with the Landscape Architect prior to construction.
- The contractor is to stake the proposed location of all plant material in conjunction with the Landscape Architect prior to excavation.
- Minimum distances for selected deciduous trees are as follows:
 - Building Foundations 7.5m
 - Sidewalks 1.5m
 - Public Streets 2.5m
 - Underground Infrastructure 2.0m
- All trees within 1m of underground utility trenches are to be excavated by hand.
- Remove all protective wrapping from tree trunks after installation.
- Staking of trees shall only be performed if necessary.
- Ensure that mulch is pulled back a min. distance of 75mm from base of tree trunk.

OTTAWA CATHOLIC SCHOOL BOARD

CLIENT

CONSULTANTS

ARCHITECTS: **P R PYE & RICHARDS - TEMPRANO & YOUNG ARCHITECTS INC.**

824 Meath St. Suite 200 613. 724. 7700
Ottawa, ON K1Z 4E8 info@prty.ca

CIVIL ENGINEERS:

Jp2g Consultants Inc.

1150 Morrison Dr., Suite 410
Ottawa, ON K2H 8S8
Tel.: (613) 628-1800
EXISTING TREE TO BE REMOVED

LEGEND

- PROPOSED DECIDUOUS TREE
- PROPOSED CONIFEROUS TREE
- PROPOSED SHRUBS / PERENNIALS
- PROPOSED ENGINEERED WOOD FIBRE
- PROPOSED SOD
- PROPOSED 1.8m Hl. GALVANIZED CHAIN LINK FENCE
- PROPOSED 1.2m Hl. GALVANIZED CHAIN LINK FENCE
- PROPOSED ASPHALT ACCESS RAMP

5 PLAN AND FILE NUMBERS ADDED TO DRAWING 03/08/2022 ML JL

4 REVISED PER CITY COMMENTS 02/28/2022 ML JL

3 ISSUED FOR COORDINATION 02/10/2022 ML JL

2 ISSUED FOR 80% / CLASS A COST ESTIMATE 11/30/2021 ML JL

1 ISSUED FOR SITE PLAN CONTROL 11/22/2021 ML JL

No. Issue Date DR CK

JAMES B. LENNOX & ASSOCIATES INC. LANDSCAPE ARCHITECTS

3332 CARLING AVE. OTTAWA, ONTARIO K2H 5A8
Tel. (613) 722-6168 Fax. (866) 343-3942

PROJECT

BARRHAVEN CATHOLIC ELEMENTARY SCHOOL

STREET 7, OTTAWA ON

DRAWING

TREE CONSERVATION REPORT & LANDSCAPE PLAN

SCALE

AS SHOWN

START DATE

November 2021

PROJECT NO.

22PRTY2211

PROJECT NORTH

DRAWING NO.

L.1

PLOT SIZE ARCH-D