





SUBJECT TO THE CONDITIONS, IF ANY, SET FORTH IN OUR LETTER DATED March 17, 2022, THIS PLAN IS APPROVED BY THE CITY OF OTTAWA THIS 17 DAY OF MARCH, 2022.

Court Curry

COURT CURRY, MANAGER
DEVELOPMENT REVIEW WEST
PLANNING, REAL ESTATE AND ECONOMIC
DEVELOPMENT DEPARTMENT, CITY OF OTTAWA

LEGEND:

LV-1 INTAKE LOUVER
EL-1 EXHAUST LOUVER
LF EXTERIOR LIGHT FIXTURE
FDC FIRE DEPARTMENT CONNECTION PIPE
PJ PANEL JOINT

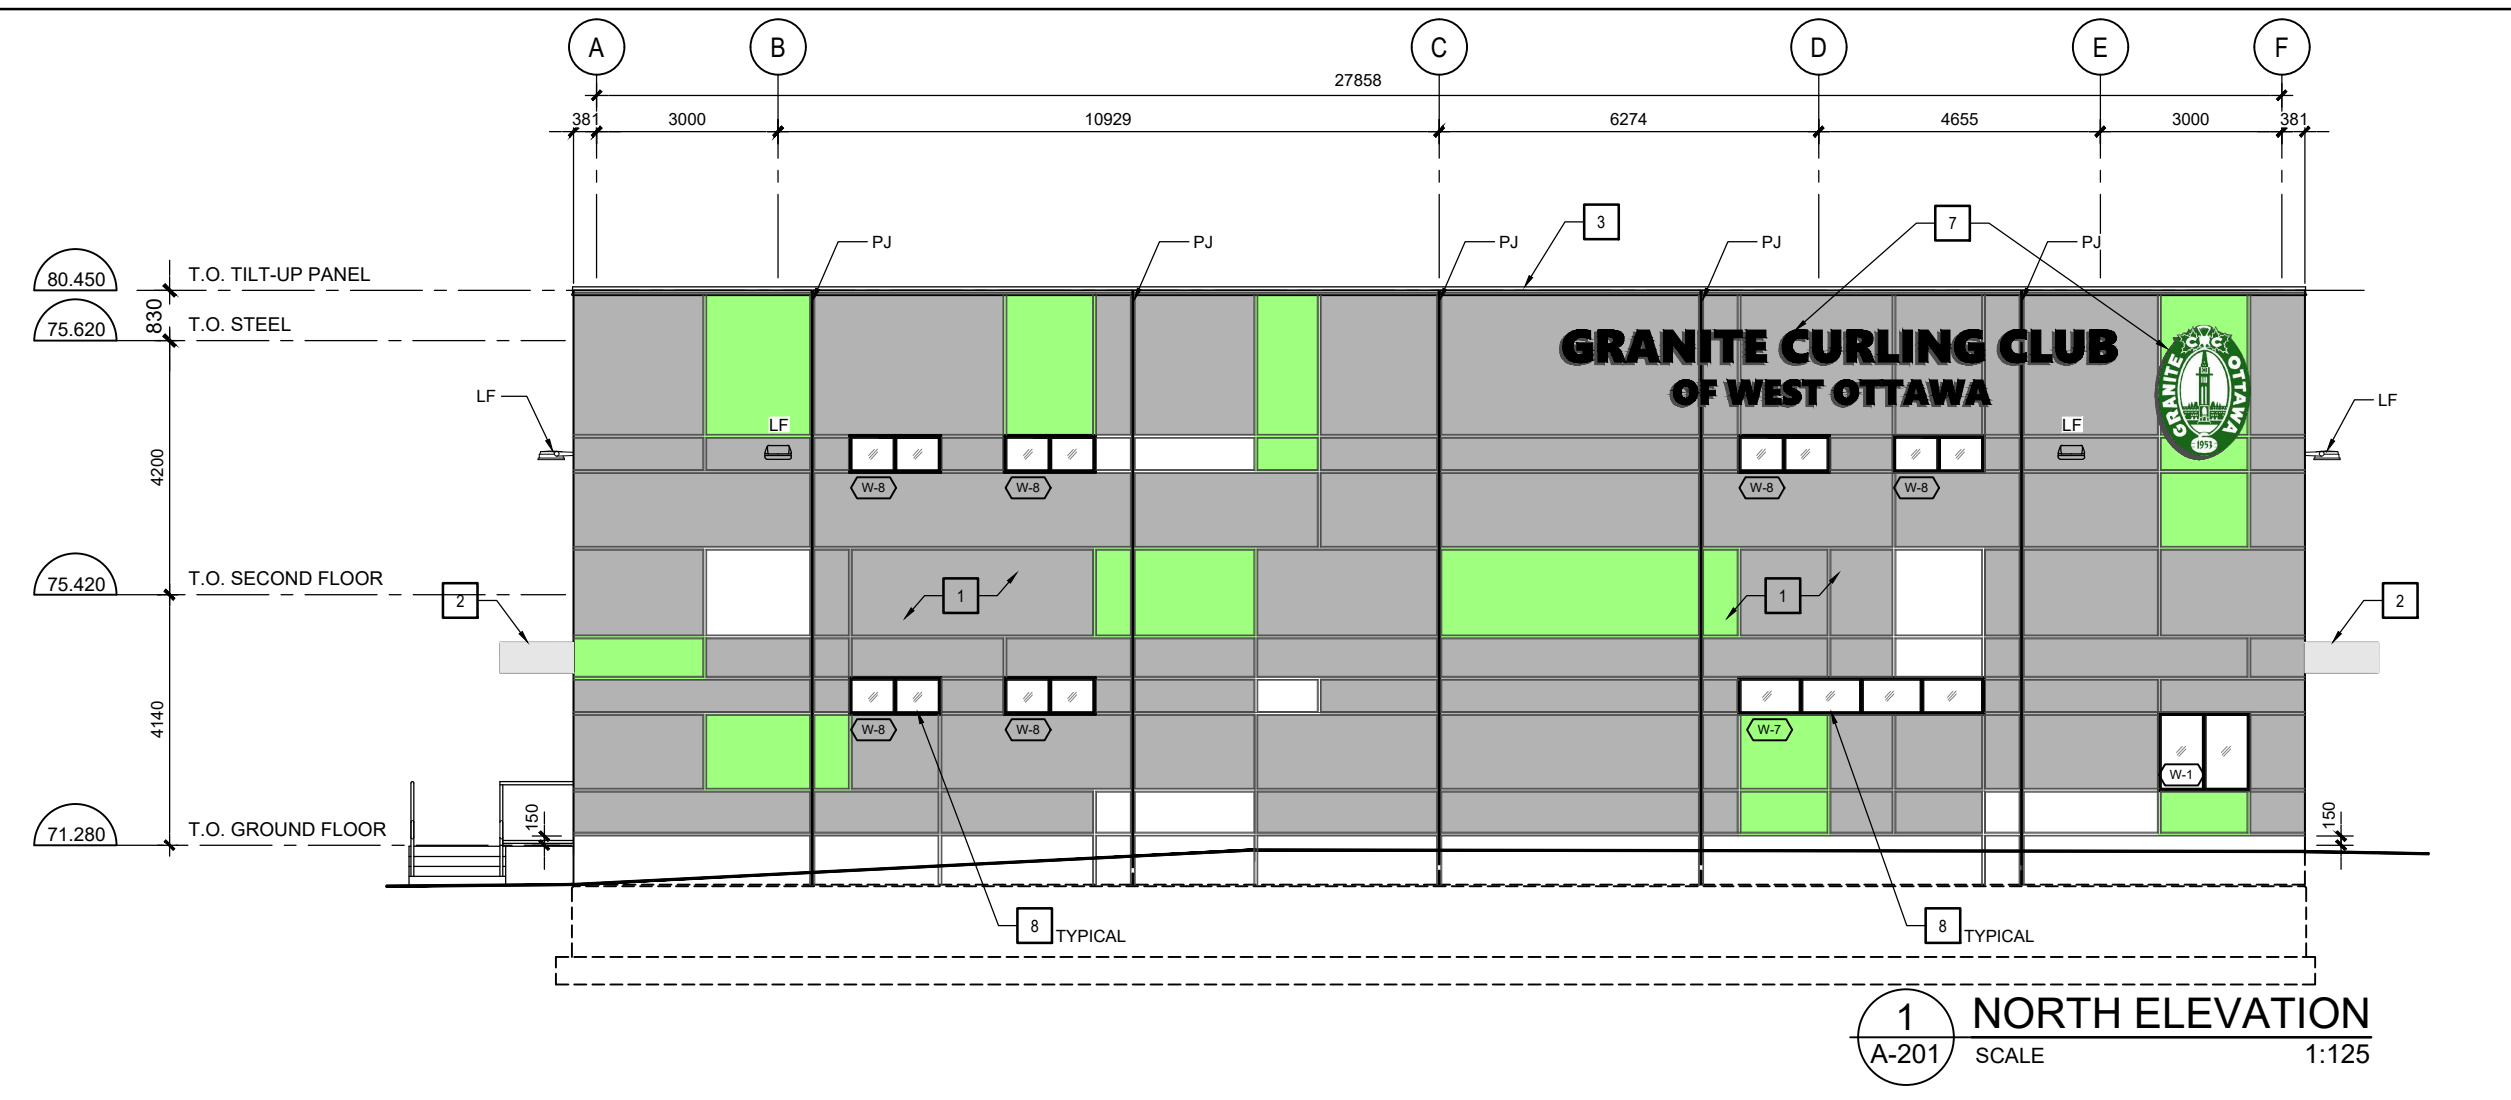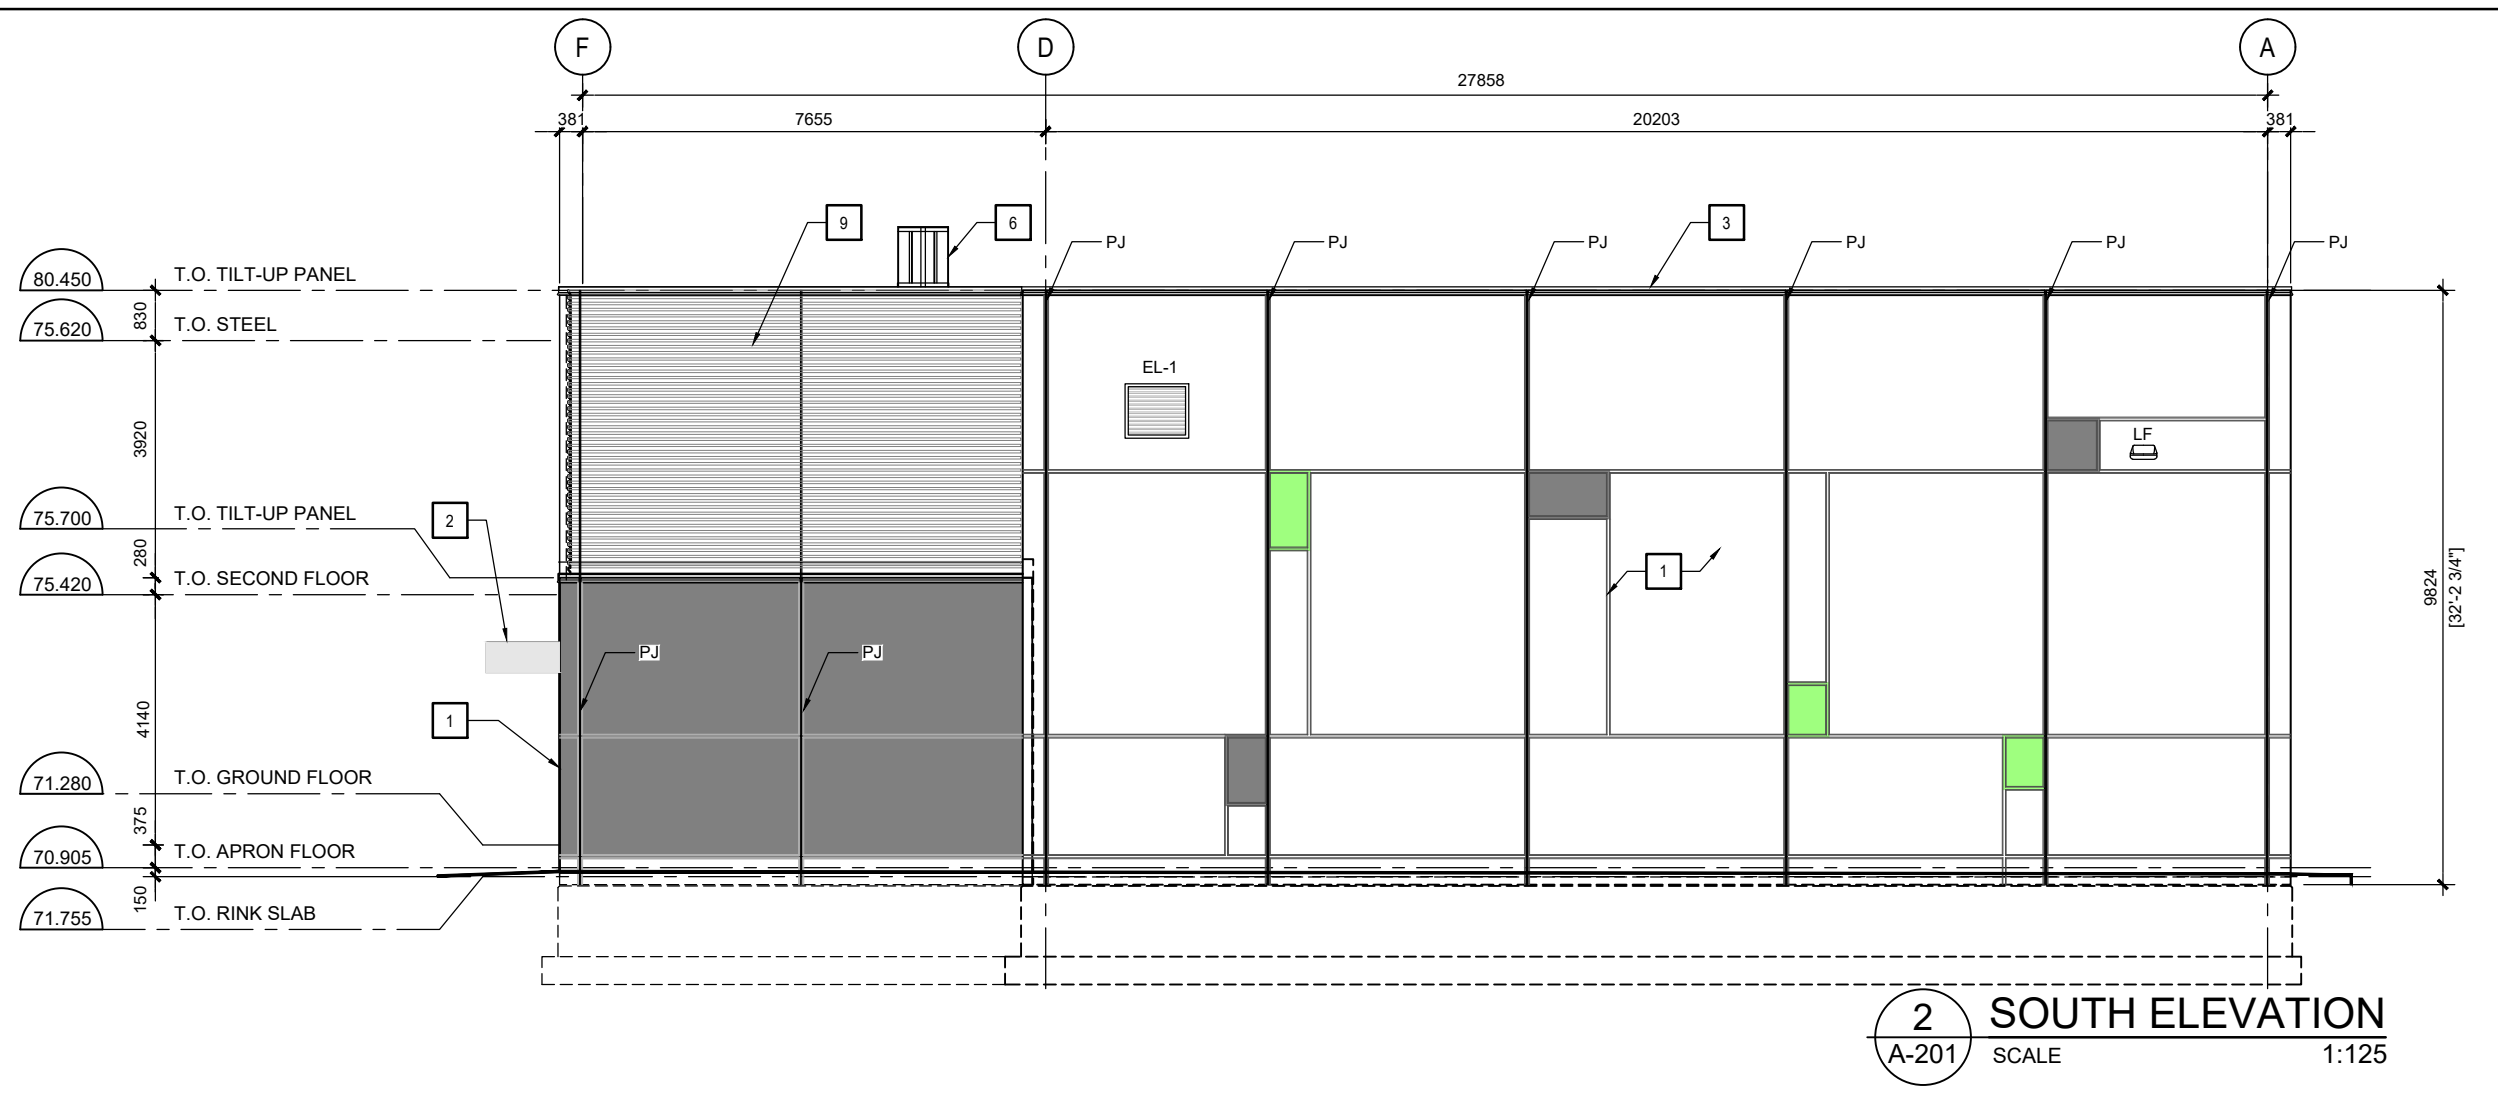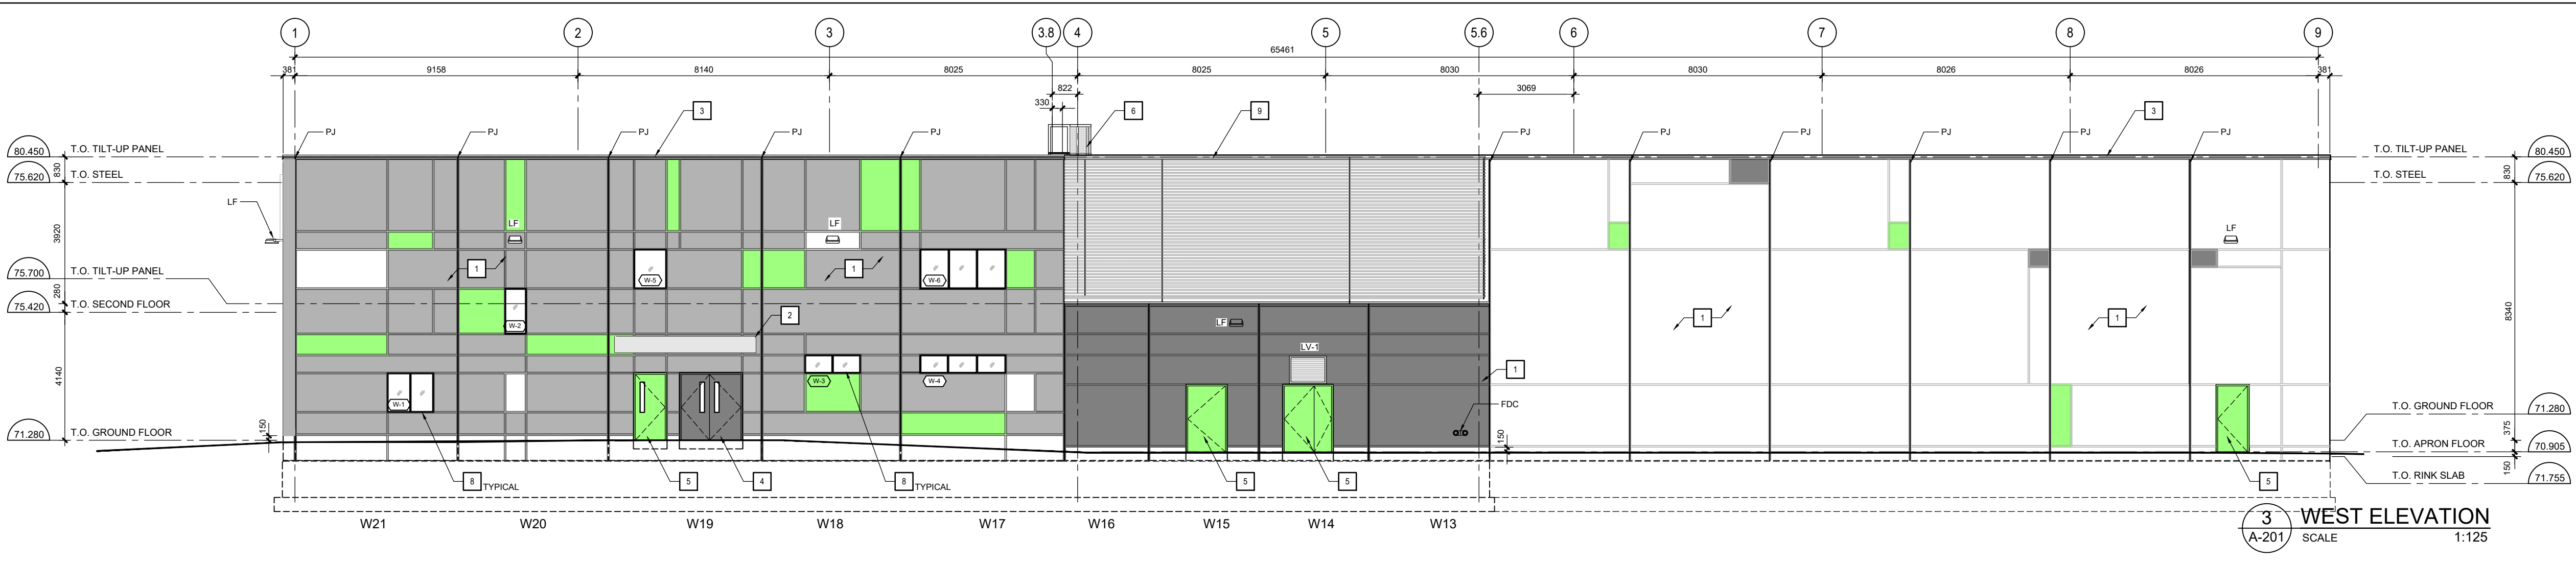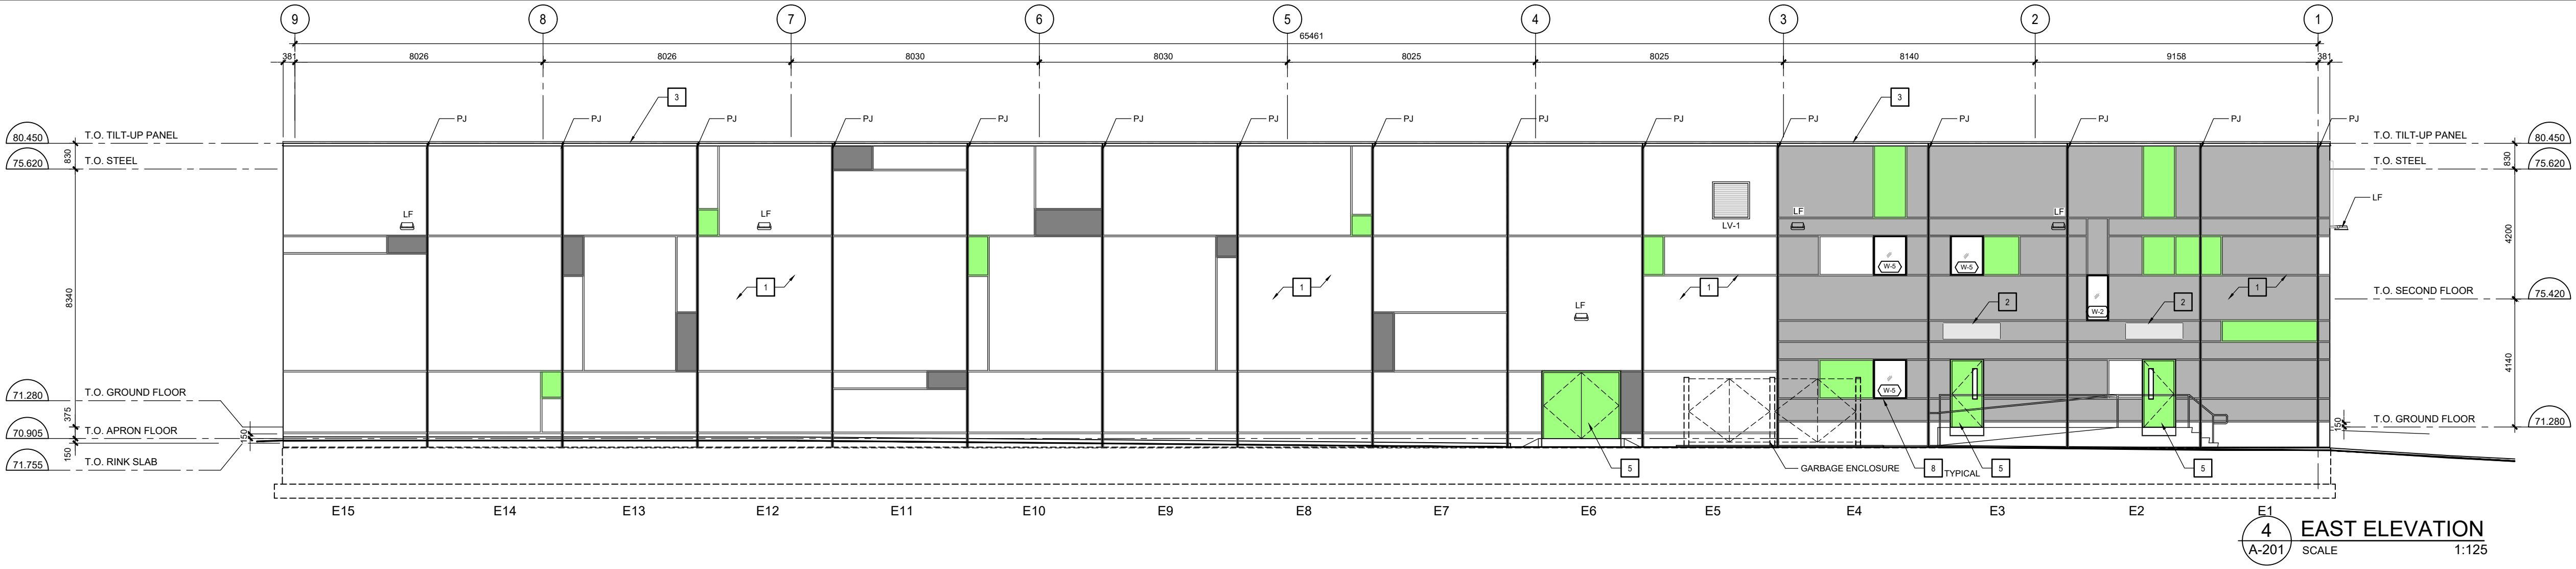

CONSTRUCTION NOTES:

1 TEXTURED ACRYLIC COATING- INSULATED CONCRETE TILT UP PANEL

COLOUR #1 - LIGHT GREY

COLOUR #2 - DARK GREY

COLOUR #3 - WHITE

COLOUR #4 - GREEN

NOTE: FOR ALL COLORS, REFER TO SPECIFICATIONS

2 CANOPY WITH COMPOSITE METAL PANEL

3 PRE FINISHED METAL FLASHING SYSTEM

4 ANODIZED ALUMINUM EXTERIOR DOOR SYSTEM

5 EXTERIOR INSULATED METAL DOOR AND FRAME

6 EXTERIOR CAGE LADDER

7 BUILDING SIGNAGE

8 INSULATED TINTED GLAZING UNITS c/w ANODIZED ALUMINUM FRAMING

9 PRE FINISHED MECHANICAL SCREENING SYSTEM

no.	revision	date
4		
3		
2	ISSUED FOR FINAL SITE PLAN APPROVAL	2021-11-04
1	ISSUED FOR SITE PLAN APPROVAL	2021-07-28

project

GRANITE CURLING CLUB

2740 Queensview Drive, Ottawa, ON.

construction north

seal

drawing title

ELEVATIONS

scale	drawn by
AS INDICATED	

date	checked by
JULY 2021	R.M.

project number	drawing number
19-411	A-201

CONTRACTOR TO VERIFY ALL DIMENSIONS AND NOTIFY THE ARCHITECT OF ANY DISCREPANCIES BEFORE WORK COMMENCES. DO NOT SCALE DRAWINGS.	revision