



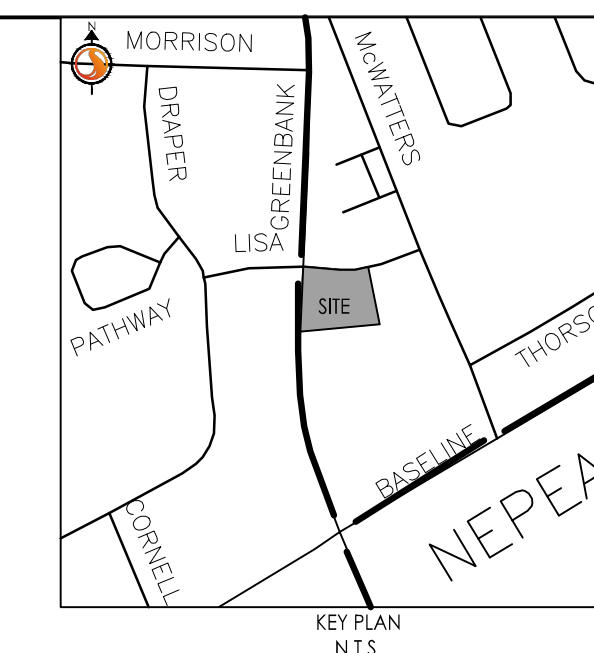

Copyright Reserved

The Contractor shall verify and be responsible for all dimensions. DO NOT scale the drawing - any errors or omissions shall be reported to Stantec without delay.
The Copyrights to all designs and drawings are the property of Stantec. Reproduction or use for any purpose other than that authorized by Stantec is forbidden.

Legend

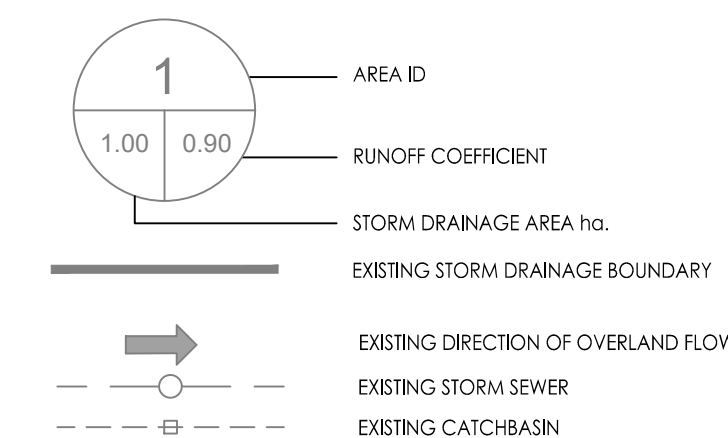

Revision	By	Appd.	YY.MM.DD
1	JP	SGG	22.03.14

File Name:	WAJ	SGG	WAJ	21.04.28
160401668-D8.dwg	Dwn.	Chkd.	Dgn.	YY.MM.DD

Permit-Seal

Client/Project
HOMESTEAD LAND HOLDINGS LIMITED

1300 & 1310 McWATERS ROAD

Ottawa, ON

Title
EXISTING STORM DRAINAGE PLAN

Project No. 160401668	Scale 1:500	0 5 15 25m
Drawing No.	Sheet	Revision

EX-SD-1 8 of 8 1

V:\Projects\160401668\Design\Drawings\Detailed Design\160401668-SD.dwg
 20220314 13:44:44 160401668-SD.dwg
 ORIGINAL SHEET - ARCH D