


IT IS THE RESPONSIBILITY OF THE APPROPRIATE
CONTRACTOR TO CHECK AND VERIFY ALL DIMENSIONS
ON SITE AND TO REPORT ALL ERRORS AND/OR
OMISSIONS TO THE ARCHITECT.

ALL CONTRACTORS MUST COMPLY WITH ALL
PERTINENT CODES AND BY-LAWS.

THIS DRAWING MAY NOT BE USED FOR CONSTRUCTION
UNTIL SIGNED BY THE ARCHITECT.

DO NOT SCALE DRAWINGS.

COPYRIGHT RESERVED.

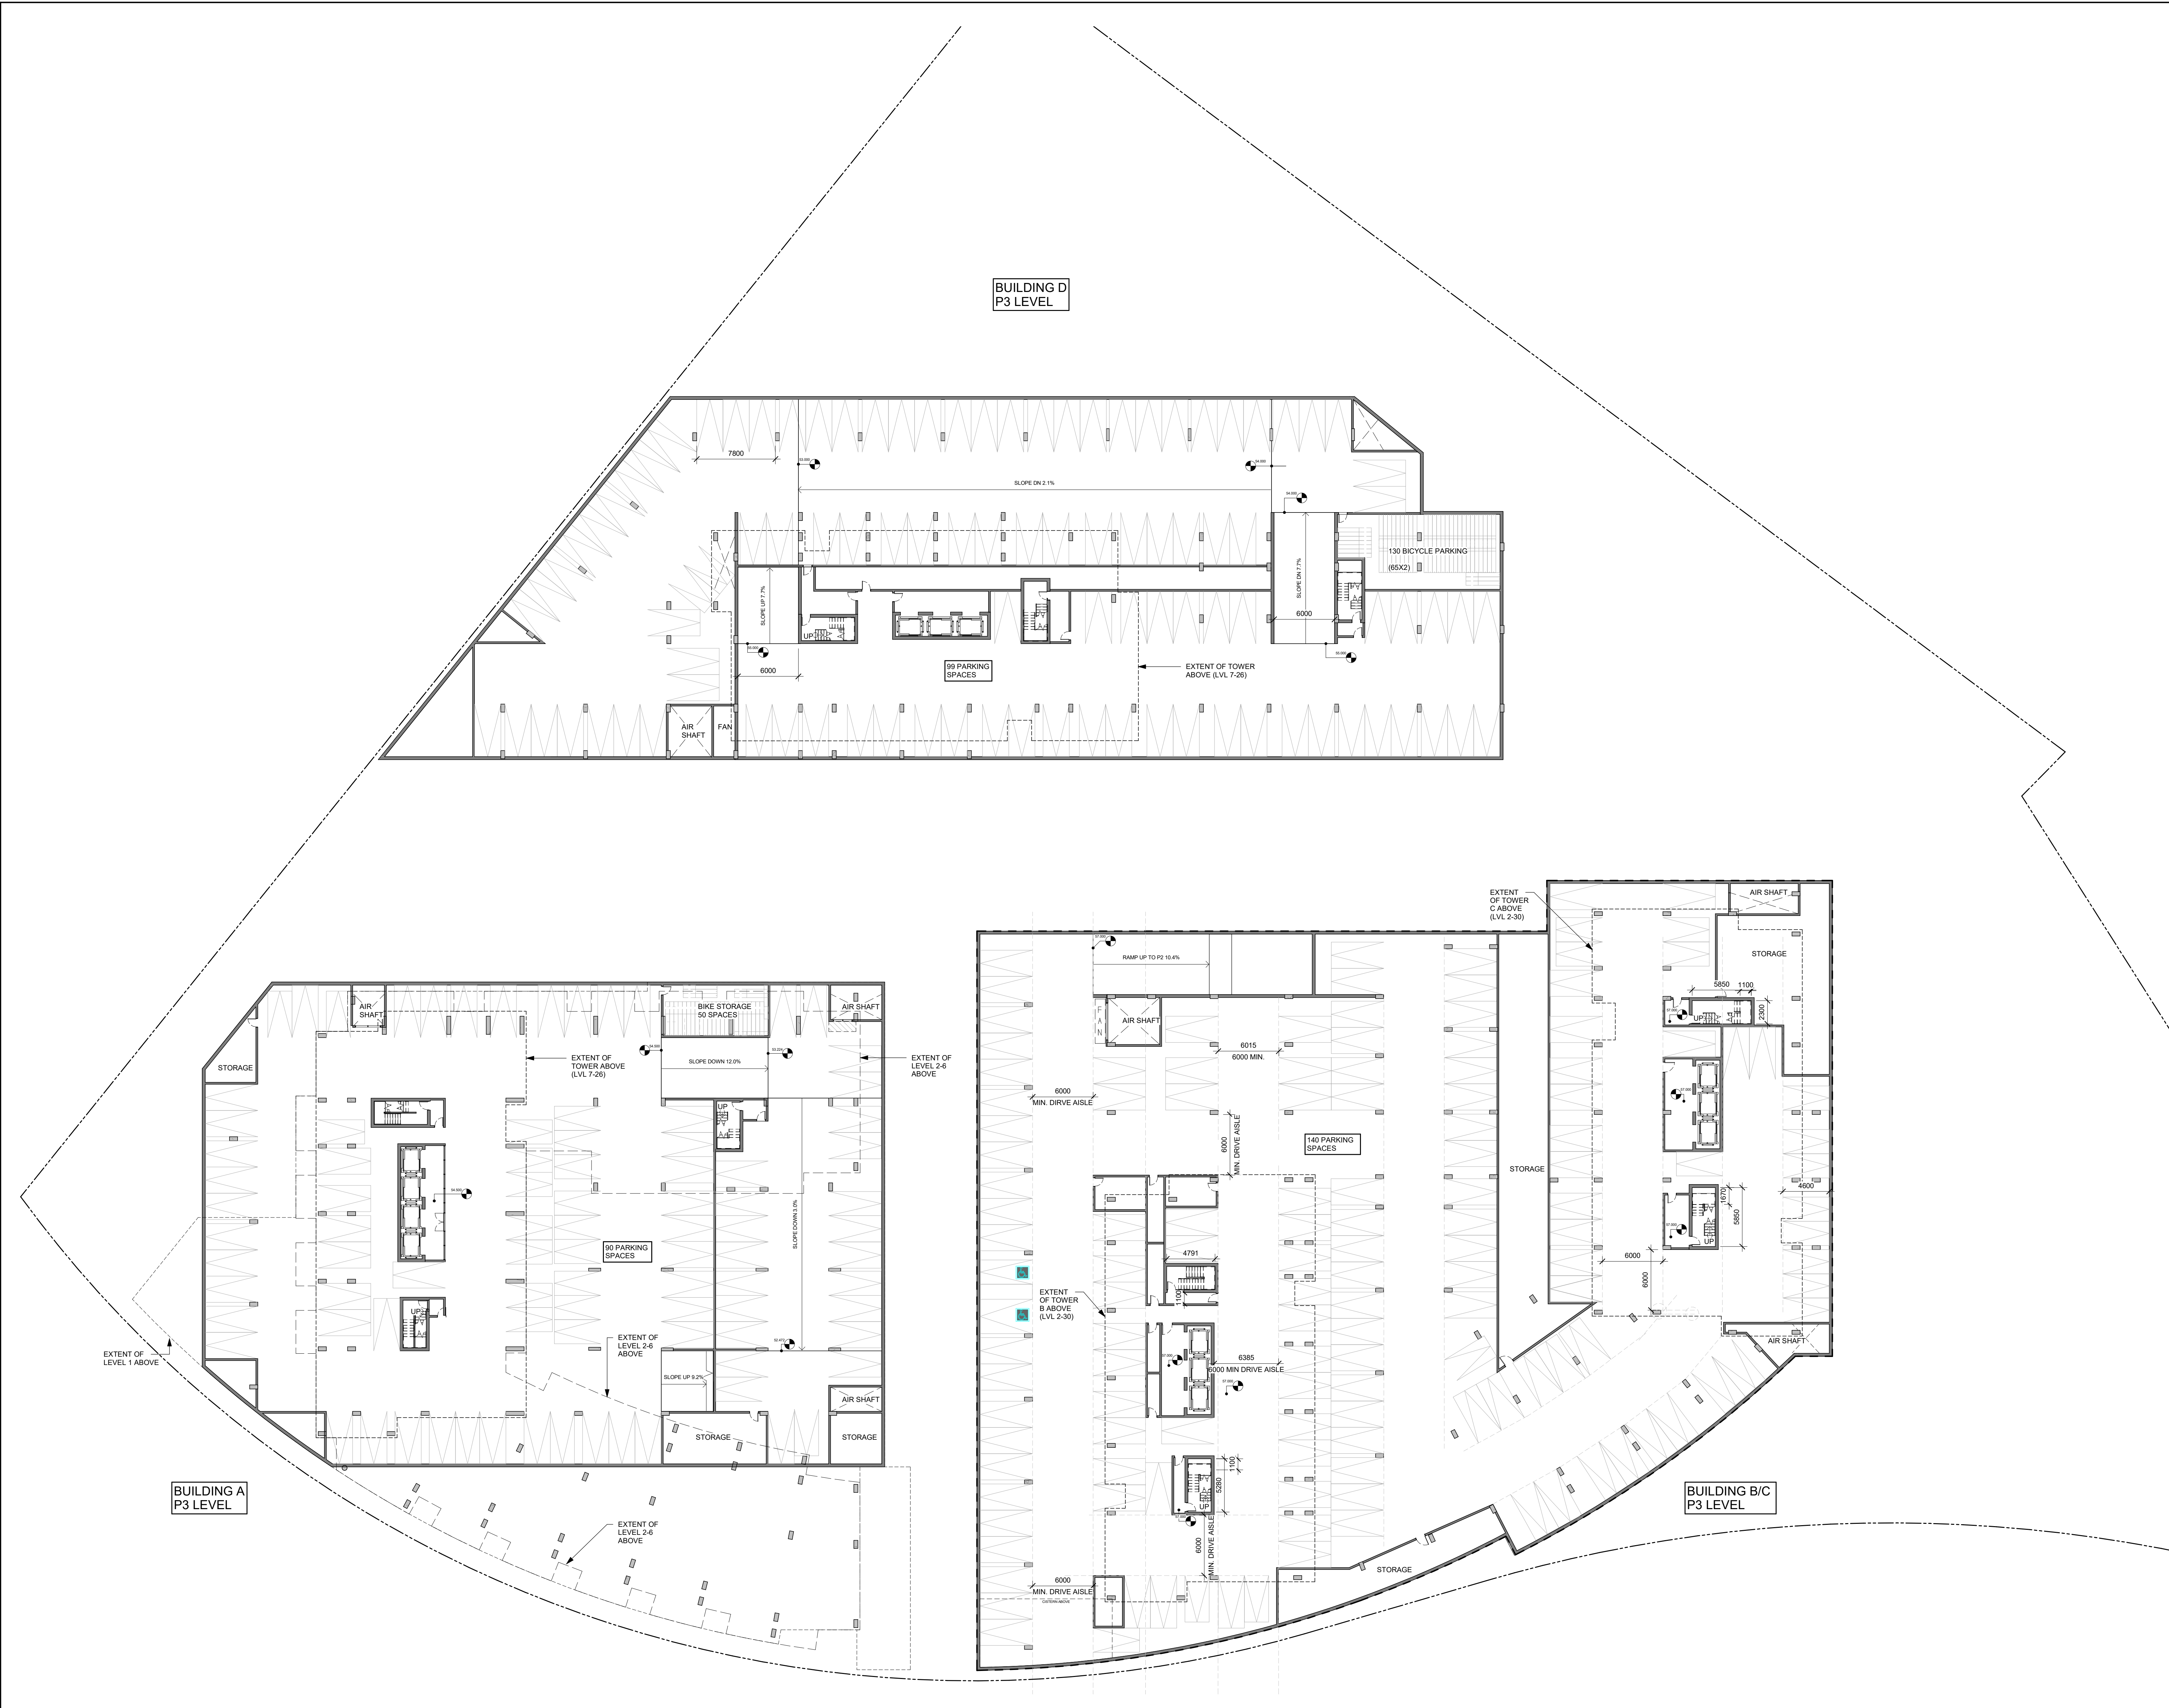[illegible]

6	REVISED FOR SPC 1st ROUND CITY COMMENTS	2022-03-25
5	ISSUED FOR SITE PLAN CONTROL APPLICATION	2021-11-12
4	ISSUED FOR OWNER/CONSULTANT REVIEW	2021-02-10
3	ISSUED FOR ZA & OPA APPLICATION	2020-12-21
2	ISSUED FOR UPDATED DESIGN	2020-12-10
1	ISSUED FOR DESIGN CONCEPT	2020-08-24
No.	DESCRIPTION	DD/MM/YY

REVISIONS:

ARCHITECT SEAL:	NORTH ARROW:  TRUE NORTH
-----------------	---

CLIENT:

CLIENT LOGO

2 ROBINSON PROPERTY LIMITED
PARTNERSHIP

rla / architecture
6 Beech Street, Ottawa, Ontario K1S 3J6
613.724.9932 f.613.724.1209 www.rodericklahey.ca


PROJECT TITLE:

2 ROBINSON AVE.

SHEET TILE:

P3 LEVEL

DRAWN: Author	CHECKED: Checker
SCALE: 1 : 250	SHEET No: A-01
PROJECT No: 1902	

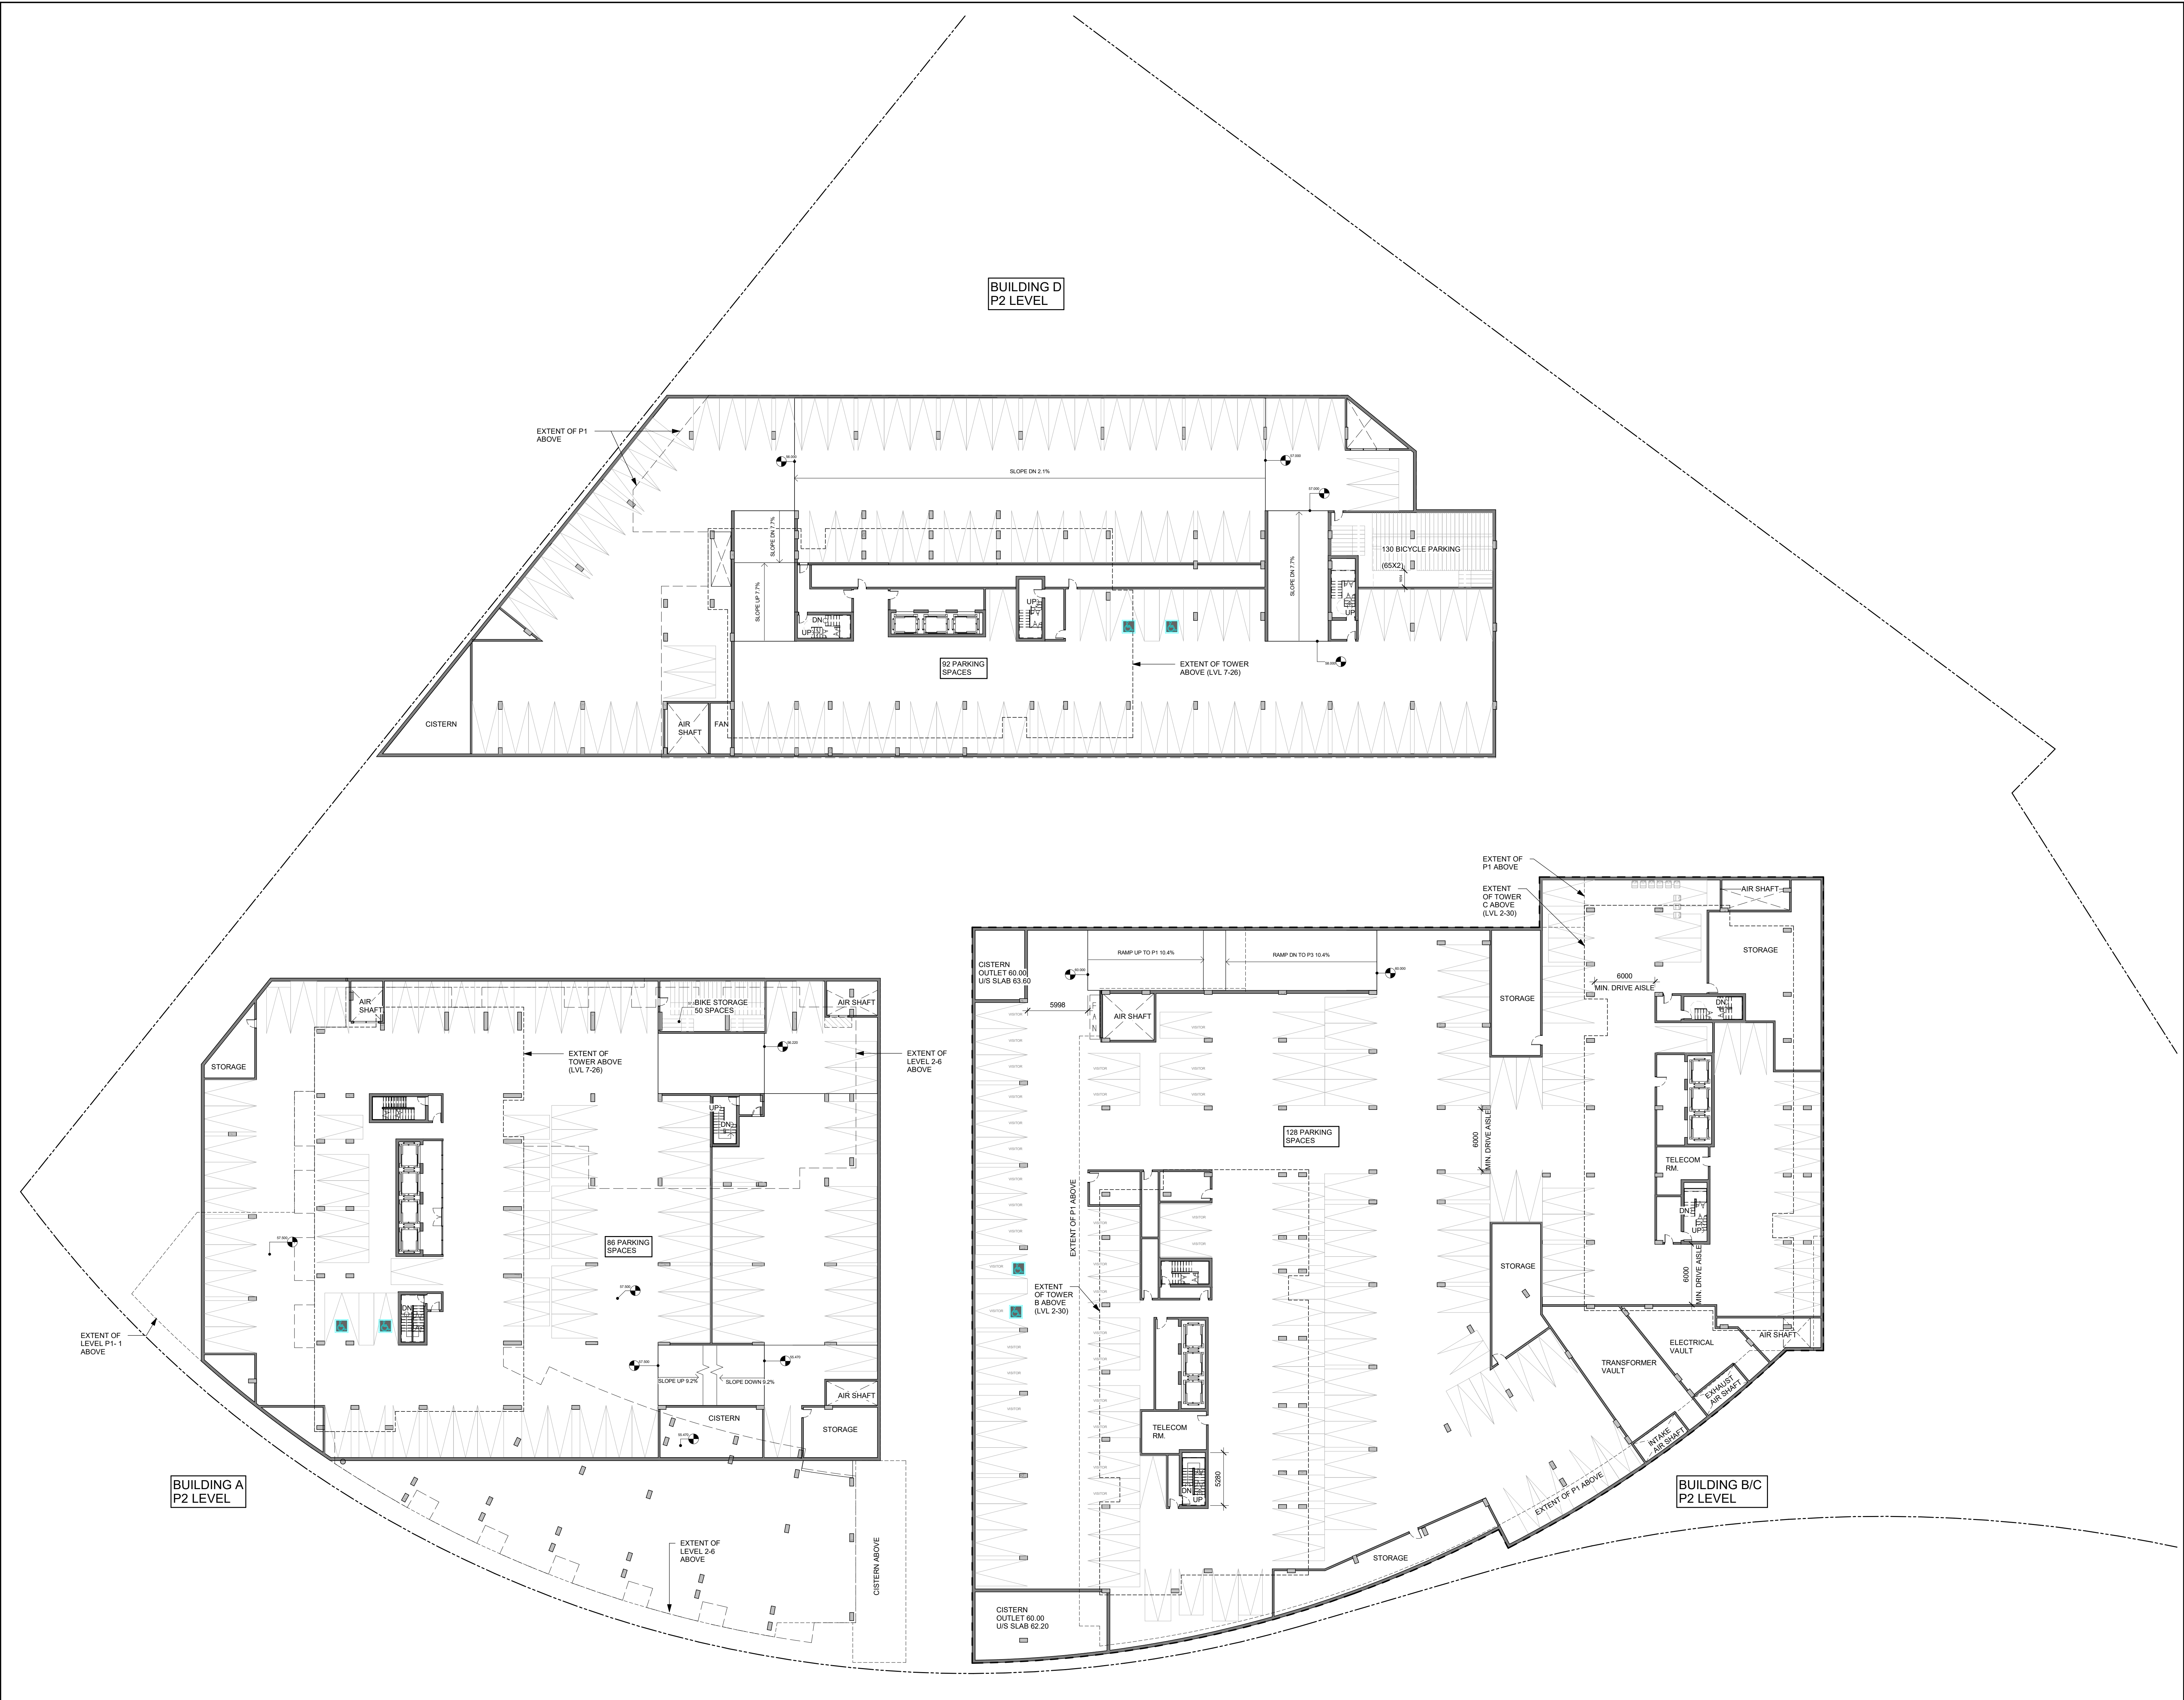

IT IS THE RESPONSIBILITY OF THE APPROPRIATE CONTRACTOR TO CHECK AND VERIFY ALL DIMENSIONS ON SITE AND TO REPORT ALL ERRORS AND/OR OMISSIONS TO THE ARCHITECT.

ALL CONTRACTORS MUST COMPLY WITH ALL PERTINENT CODES AND BY-LAWS.

THIS DRAWING MAY NOT BE USED FOR CONSTRUCTION UNTIL SIGNED BY THE ARCHITECT.

DO NOT SCALE DRAWINGS.

COPYRIGHT RESERVED.

6	REVISED FOR SPC 1st ROUND CITY COMMENTS	2022-03-25
5	ISSUED FOR SITE PLAN CONTROL APPLICATION	2021-11-12
4	ISSUED FOR OWNER/CONSULTANT REVIEW	2021-02-10
3	ISSUED FOR ZA & OPA APPLICATION	2020-12-21
2	ISSUED FOR UPDATED DESIGN	2020-12-10
1	ISSUED FOR DESIGN CONCEPT	2020-08-24

No.	DESCRIPTION	DDMMYY
1	ISSUED FOR DESIGN CONCEPT	2020-08-24

ARCHITECT SEAL:

NORTH ARROW:

TRUE NORTH

CLIENT:

CLIENT LOGO

2 ROBINSON PROPERTY LIMITED PARTNERSHIP

ARCHITECT:

rla/architecture

56 Beech Street, Ottawa, Ontario K1S 3J6
t.613.724.9932 f.613.724.1209 www.rodericklahey.ca

PROJECT TITLE:


2 ROBINSON AVE.

SHEET TITLE:

P2 LEVEL

DRAWN:	CHECKED:
Author	Checker
SCALE:	SHEET No:
1 : 250	
PROJECT No:	
1902	

A-02

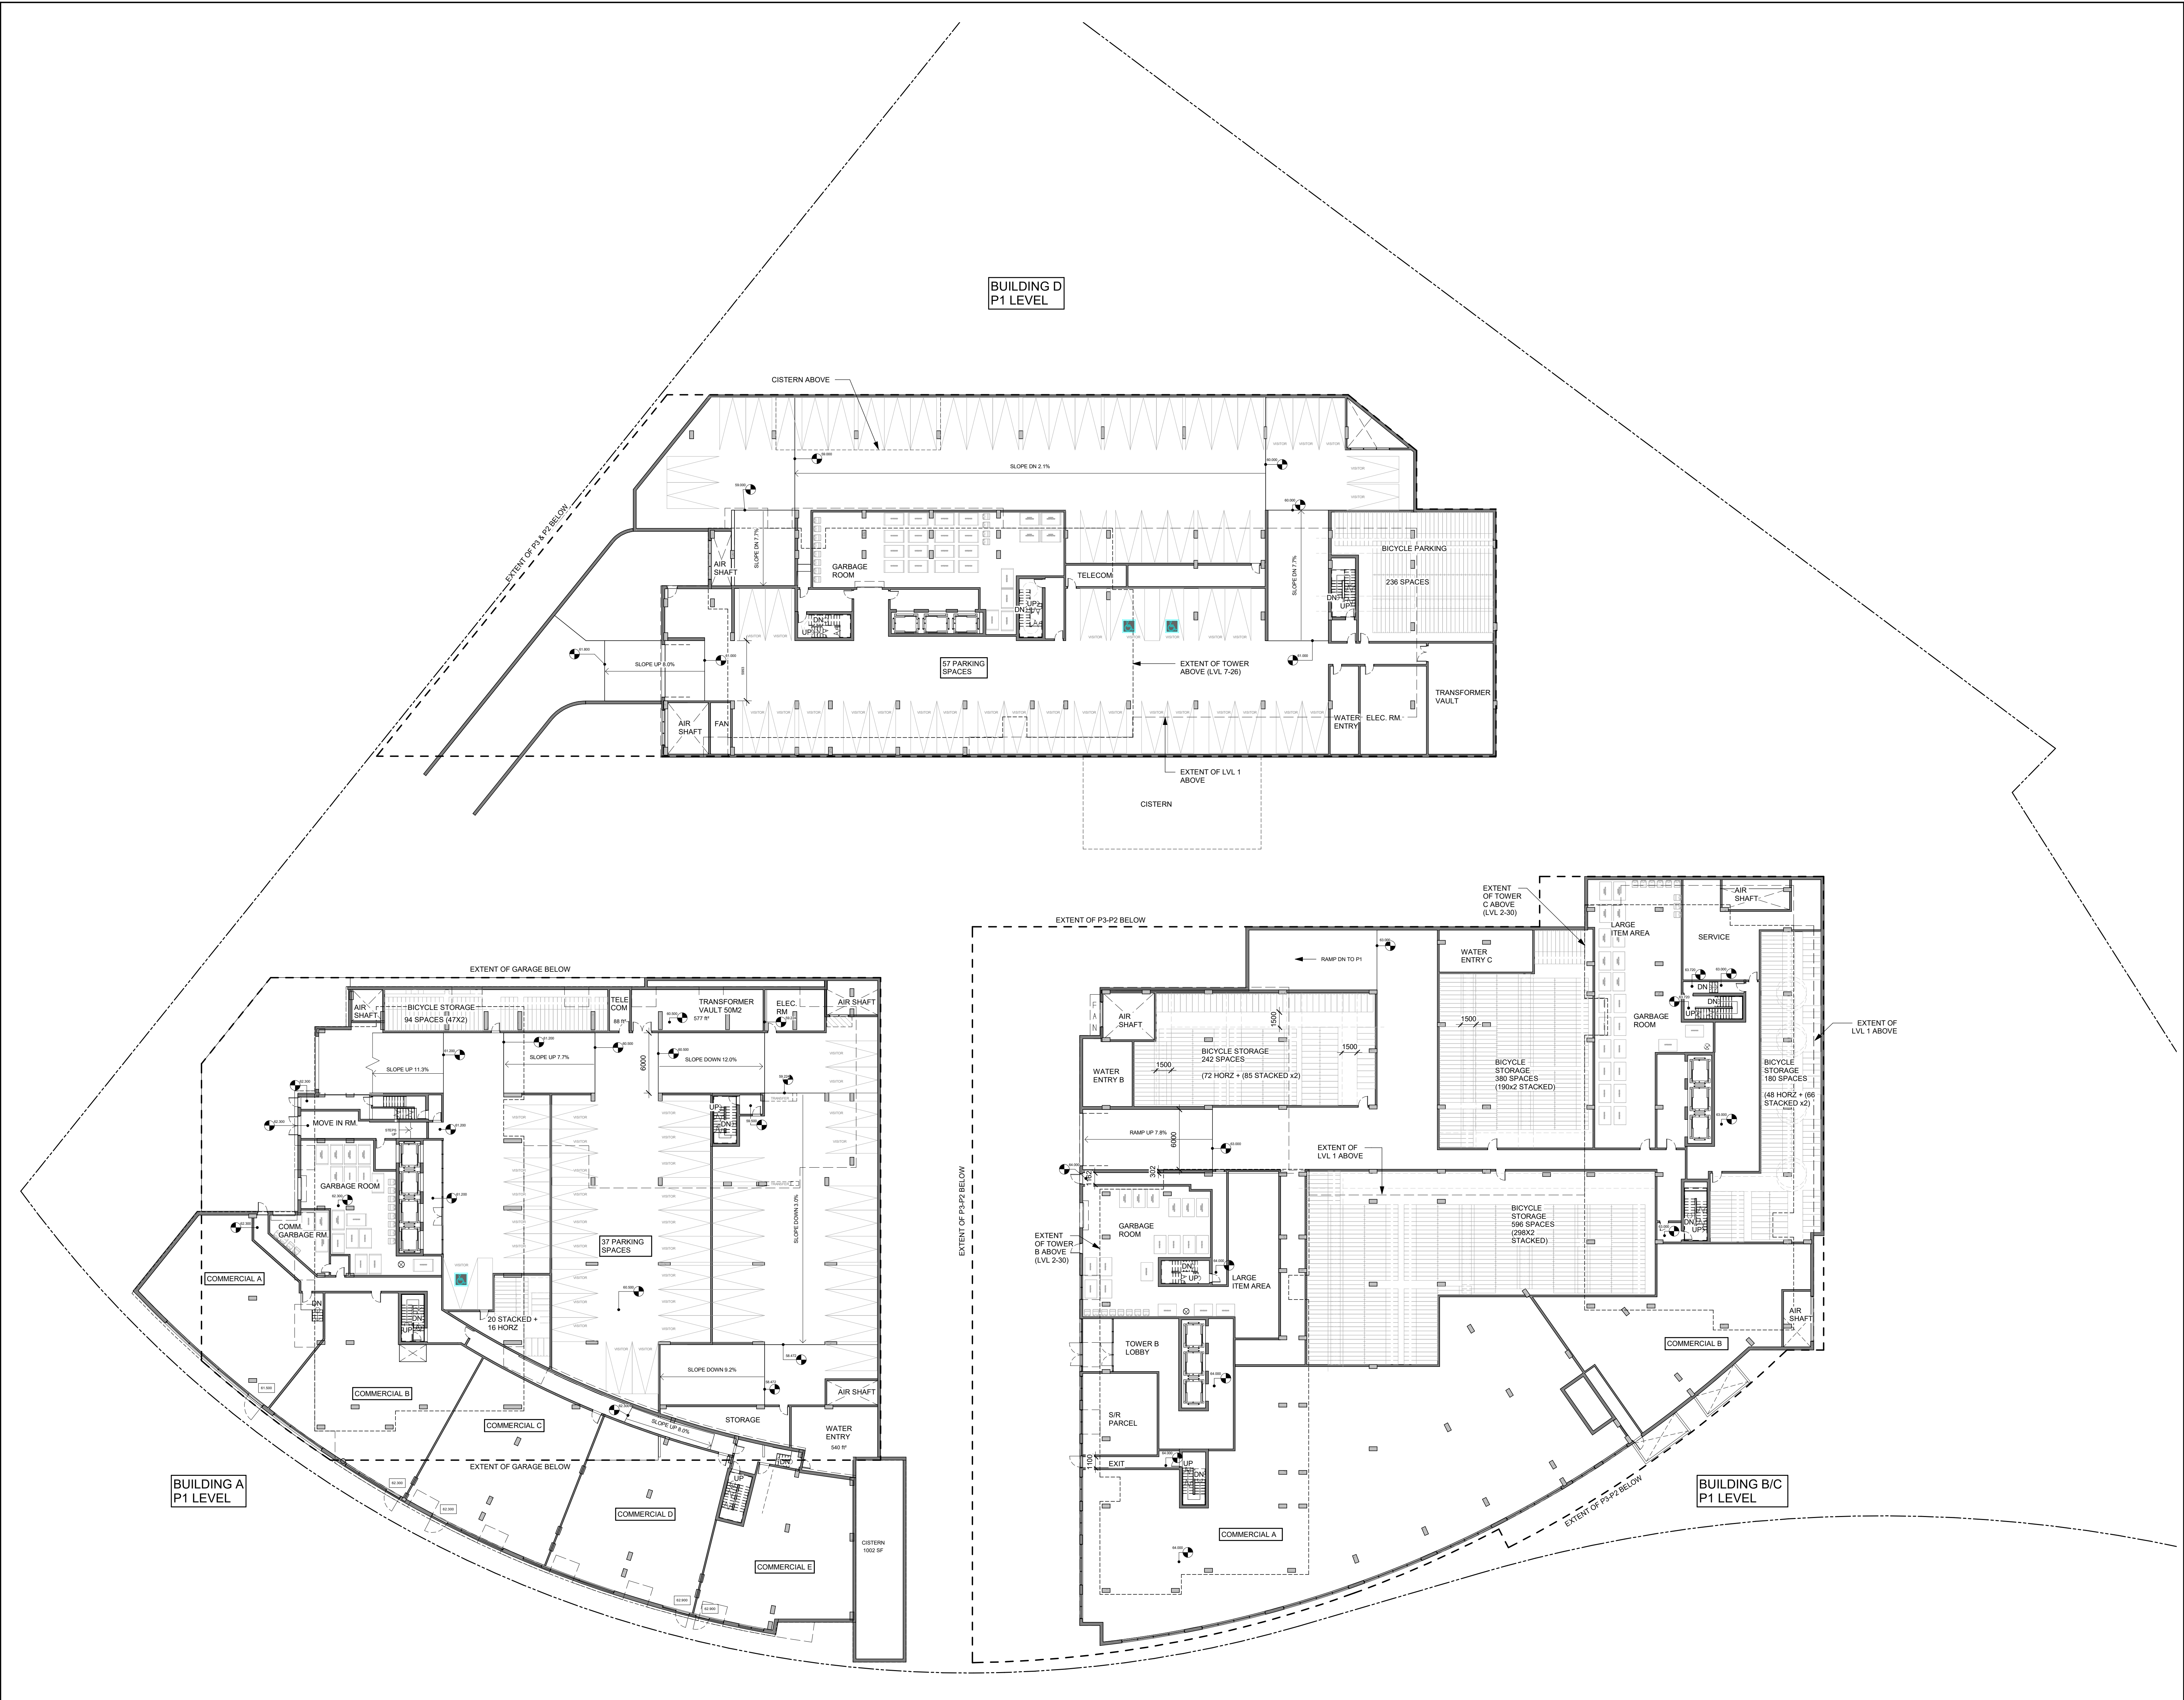

IT IS THE RESPONSIBILITY OF THE APPROPRIATE CONTRACTOR TO CHECK AND VERIFY ALL DIMENSIONS ON SITE AND TO REPORT ALL ERRORS AND/OR OMISSIONS TO THE ARCHITECT.

ALL CONTRACTORS MUST COMPLY WITH ALL PERTINENT CODES AND BY-LAWS.

THIS DRAWING MAY NOT BE USED FOR CONSTRUCTION UNTIL SIGNED BY THE ARCHITECT.

DO NOT SCALE DRAWINGS.

COPYRIGHT RESERVED.

6	REVISED FOR SPC 1st ROUND CITY COMMENTS	2022-03-25
5	ISSUED FOR SITE PLAN CONTROL APPLICATION	2021-11-12
4	ISSUED FOR OWNER/CONSULTANT REVIEW	2021-02-10
3	ISSUED FOR ZA & OPA APPLICATION	2020-12-21
2	ISSUED FOR UPDATED DESIGN	2020-12-10
1	ISSUED FOR DESIGN CONCEPT	2020-06-24
No.	DESCRIPTION	DDMMYY
REVISIONS:		
ARCHITECT SEAL:		NORTH ARROW:
CLIENT:		
CLIENT LOGO		
2 ROBINSON PROPERTY LIMITED PARTNERSHIP		
ARCHITECT:		
rla/architecture 56 Beech Street, Ottawa, Ontario K1S 3J6 t.613.724.9932 f.613.724.1209 www.rodericklahey.ca		
PROJECT TITLE:		
2 ROBINSON AVE.		
SHEET TITLE:		
P1 LEVEL		
DRAWN:	CHECKED:	A-03
Author	Checker	
SCALE:	SHEET No:	
1 : 250		
PROJECT No:		
1902		

6	REVISED FOR SPC 1st ROUND CITY COMMENTS	2022-03-25
5	ISSUED FOR SITE PLAN CONTROL APPLICATION	2021-11-12
4	ISSUED FOR OWNER/CONSULTANT REVIEW	2021-02-10
3	ISSUED FOR ZA & OPA APPLICATION	2020-12-21
2	ISSUED FOR UPDATED DESIGN	2020-12-10
1	ISSUED FOR DESIGN CONCEPT	2020-08-24
No.	DESCRIPTION	DD/MM/YY

CLIENT:


CLIENT LOGO

2 ROBINSON PROPERTY LIMITED
PARTNERSHIP

PROJECT TITLE:

2 ROBINSON AVE.

DRAWN: Author	CHECKED: Checker
SCALE: 1 : 250	SHEET No: A-04
PROJECT No: 1902	

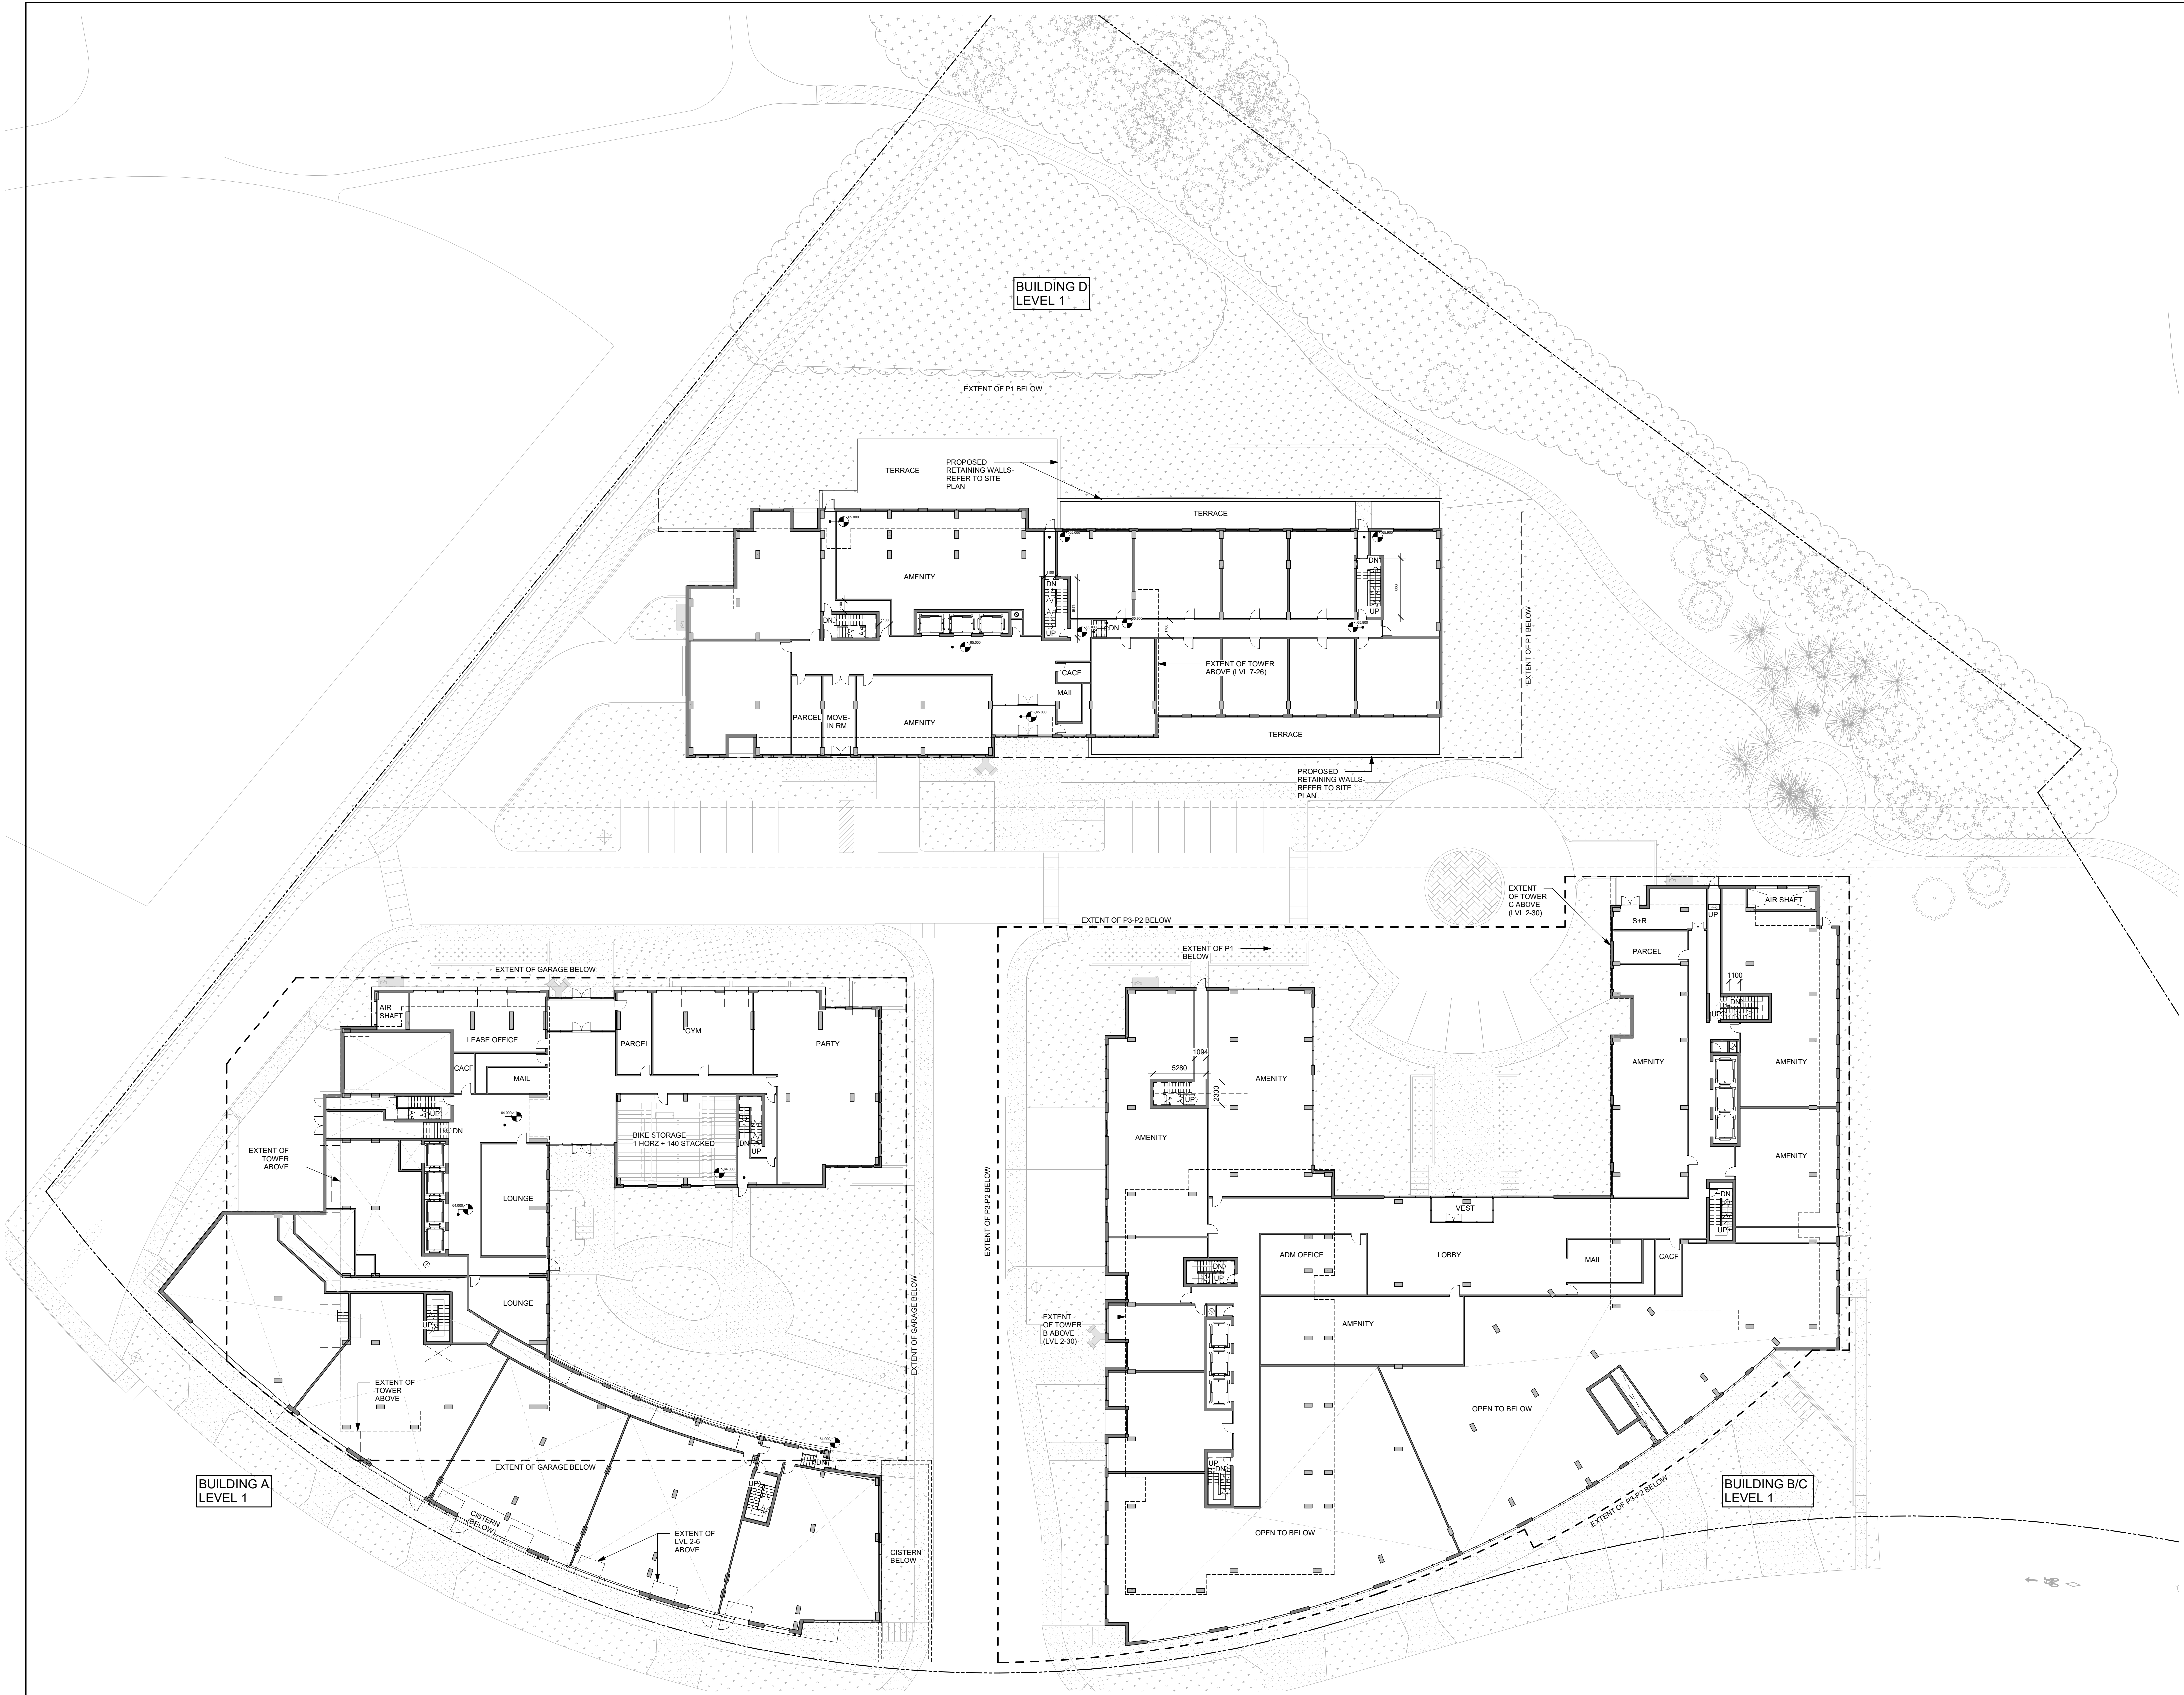


IT IS THE RESPONSIBILITY OF THE APPROPRIATE
CONTRACTOR TO CHECK AND VERIFY ALL DIMENSIONS
ON SITE AND TO REPORT ALL ERRORS AND/OR
OMISSIONS TO THE ARCHITECT.

ALL CONTRACTORS MUST COMPLY WITH ALL
PERTINENT CODES AND BY-LAWS.

THIS DRAWING MAY NOT BE USED FOR CONSTRUCTION
UNTIL SIGNED BY THE ARCHITECT.

DO NOT SCALE DRAWINGS.

COPYRIGHT RESERVED.

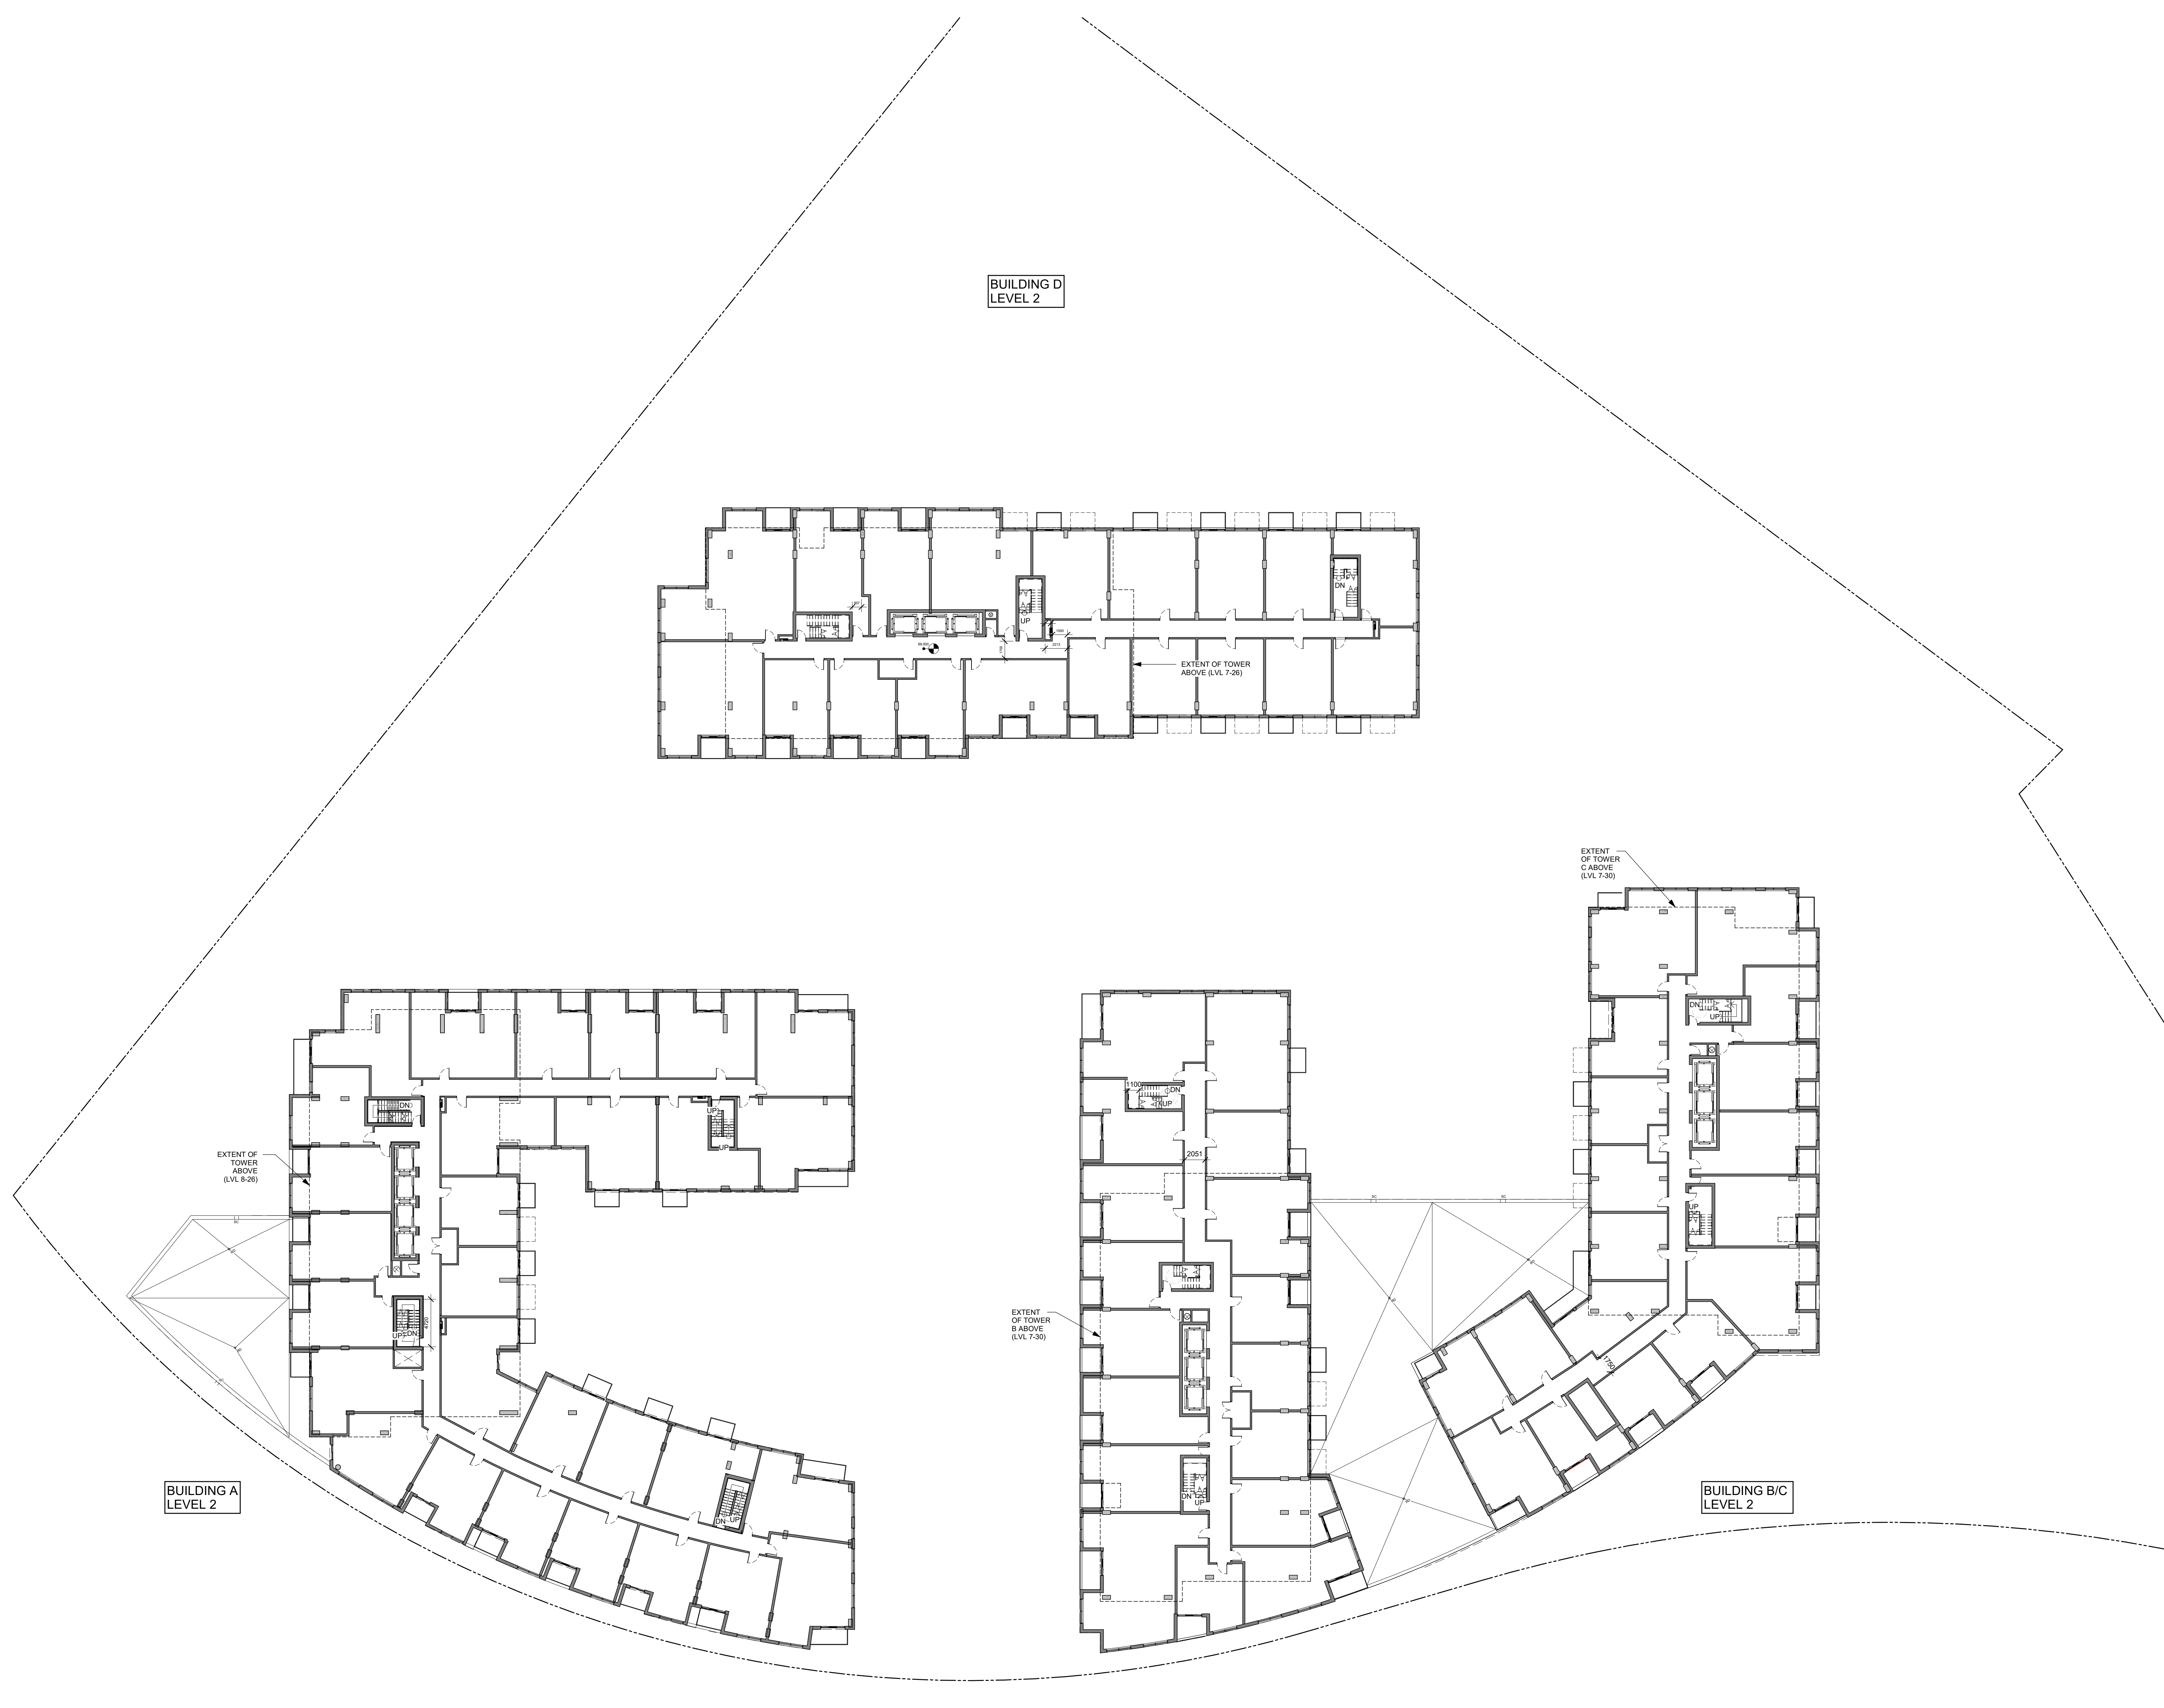[illegible]

6	REVISED FOR SPC 1st ROUND CITY COMMENTS	2022-03-25
5	ISSUED FOR SITE PLAN CONTROL APPLICATION	2021-11-12
4	ISSUED FOR OWNER/CONSULTANT REVIEW	2021-02-10
3	ISSUED FOR ZA & OPA APPLICATION	2020-12-21
2	ISSUED FOR UPDATED DESIGN	2020-12-10
1	ISSUED FOR DESIGN CONCEPT	2020-08-24
No.	DESCRIPTION	DD/MM/YY

ARCHITECT SEAL:

NORTH ARROW:



TRUE NORTH

CLIENT: _____

CLIENT LOGO

2 ROBINSON PROPERTY LIMITED
PARTNERSHIP

ARCHITECT:

rla / architecture
6 Beech Street, Ottawa, Ontario K1S 3J6
t.613.724.9932 f.613.724.1209 www.rodericklahey.ca


PROJECT TITLE:

2 ROBINSON AVE.

SHEET TILE:

LEVEL 2

DRAWN: Author	CHECKED: Checker
SCALE: 1 : 250	SHEET No: A-05
PROJECT No: 1902	

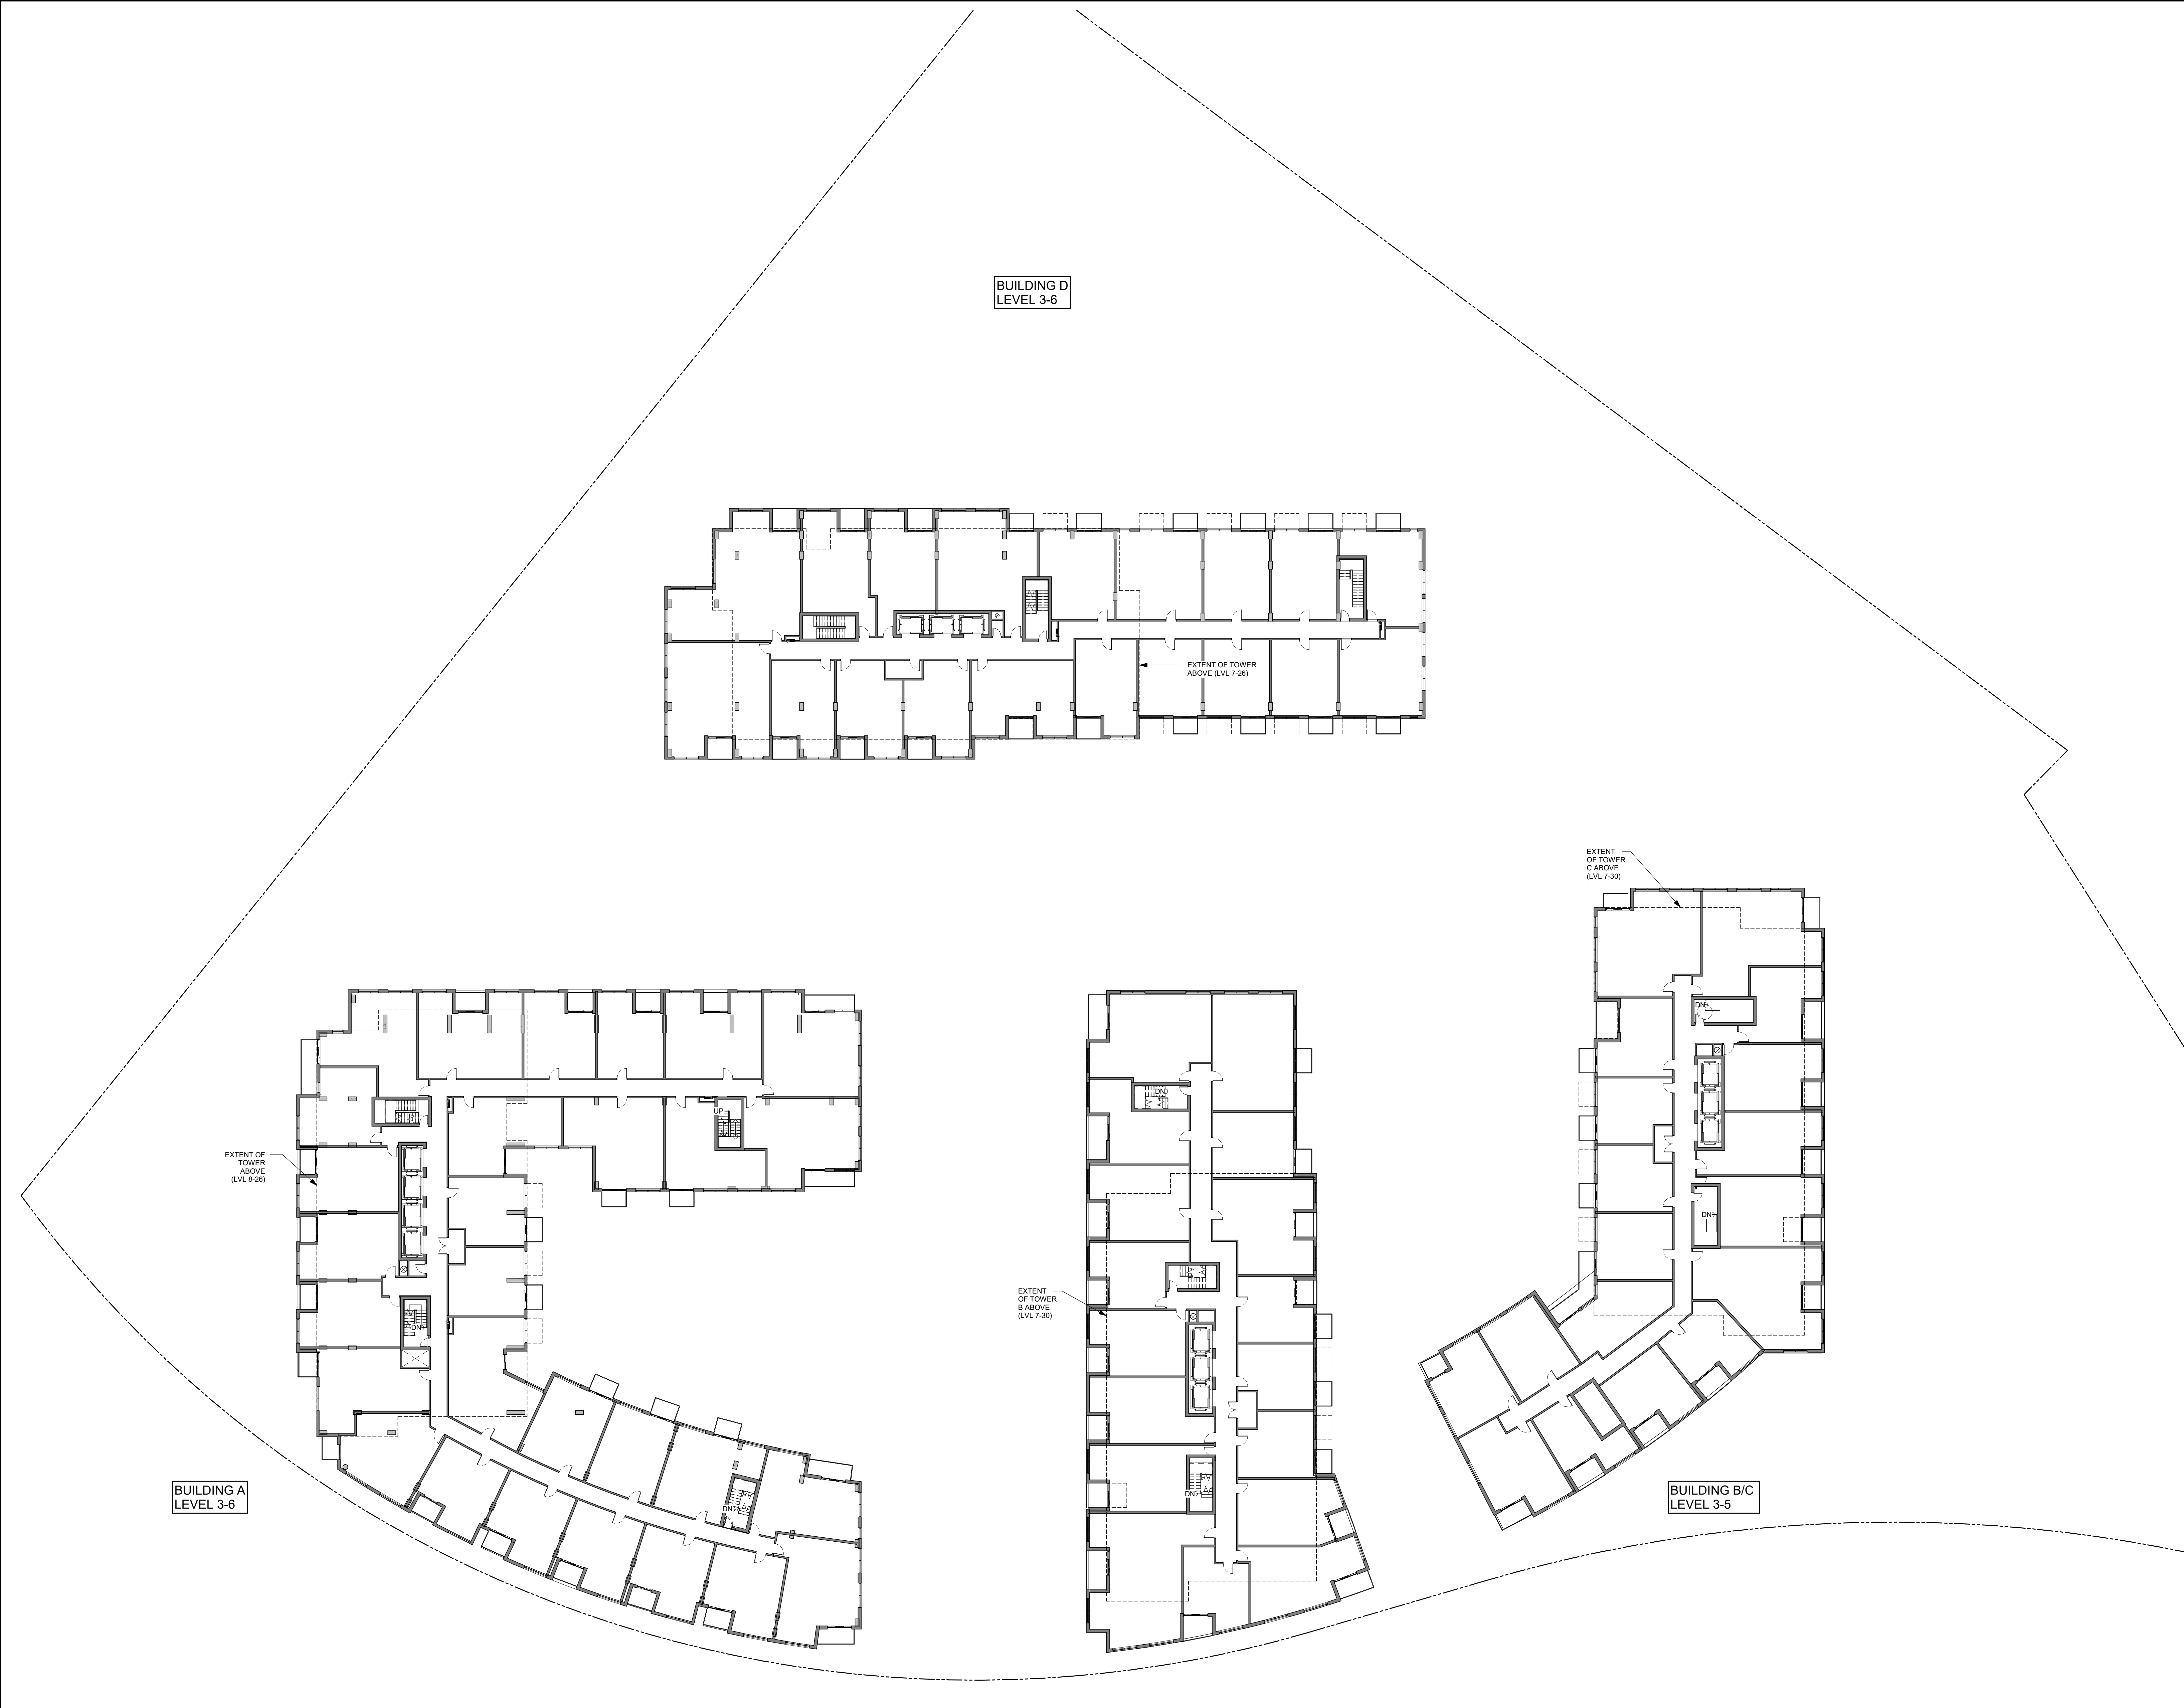

IT IS THE RESPONSIBILITY OF THE APPROPRIATE CONTRACTOR TO CHECK AND VERIFY ALL DIMENSIONS ON SITE AND TO REPORT ALL ERRORS AND/OR OMISSIONS TO THE ARCHITECT.

ALL CONTRACTORS MUST COMPLY WITH ALL PERTINENT CODES AND BY-LAWS.

THIS DRAWING MAY NOT BE USED FOR CONSTRUCTION UNTIL SIGNED BY THE ARCHITECT.

DO NOT SCALE DRAWINGS.

COPYRIGHT RESERVED.

No.	DESCRIPTION	DD/MM/YY
REVISIONS:		

ARCHITECT SEAL:

NORTH ARROW:

TRUE NORTH

CLIENT:

CLIENT LOGO

2 ROBINSON PROPERTY LIMITED PARTNERSHIP

ARCHITECT:

56 Beech Street, Ottawa, Ontario K1S 3J6
t.613.724.9932 f.613.724.1209 www.rodericklahey.ca

PROJECT TITLE:

2 ROBINSON AVE.

SHEET TITLE:

LEVEL 3 (TYPICAL PODIUM)

DRAWN: Author	CHECKED: Checker
SCALE: 1 : 250	SHEET No:
PROJECT No: 1902	A-06

PAPER SIZE: ISO Full Sheet B1 (707.00 x 1000.00mm) PLOT SCALE: 1:1 C:\Users\adam\Documents\1902 - 2 Robinson - ALL BUILDINGS - SITE_dname68BD.rvt

IT IS THE RESPONSIBILITY OF THE APPROPRIATE
CONTRACTOR TO CHECK AND VERIFY ALL DIMENSIONS
ON SITE AND TO REPORT ALL ERRORS AND/OR
OMISSIONS TO THE ARCHITECT.

ALL CONTRACTORS MUST COMPLY WITH ALL
PERTINENT CODES AND BY-LAWS.

THIS DRAWING MAY NOT BE USED FOR CONSTRUCTION
UNTIL SIGNED BY THE ARCHITECT.

DO NOT SCALE DRAWINGS.

COPYRIGHT RESERVED.

BUILDING D
LEVEL 6

← EXTENT OF TOWER
ABOVE (LVL 7-26)

EXTENT OF TOWER C ABOVE (LVL 7-30)

EXTENT OF
TOWER
ABOVE
(LVL 8-26)

EXTENT —
OF TOWER
B ABOVE
(LVL 7-30)

BUILDING A
LEVEL 6

BUILDING B/C
LEVEL 6

6	REVISED FOR SPC 1st ROUND CITY COMMENTS	2022-03-25
5	ISSUED FOR SITE PLAN CONTROL APPLICATION	2021-11-12
4	ISSUED FOR OWNER/CONSULTANT REVIEW	2021-02-10
3	ISSUED FOR ZA & OPA APPLICATION	2020-12-21
2	ISSUED FOR UPDATED DESIGN	2020-12-10
1	ISSUED FOR DESIGN CONCEPT	2020-08-24
No.	DESCRIPTION	DD/MM/YY

REVISIONS:

ARCHITECT SEAL:

TH ARROW:



E NORTH

CLIENT:

CLIENT LOGO

ROBINSON PROPERTY LIMITED
PARTNERSHIP

ARCHITECT:

rla / architecture
6 Beech Street, Ottawa, Ontario K1S 3J6
613.724.9932 f.613.724.1209 www.rodericklahey.ca

PROJECT TITLE:

ROBINSON AVE.

SHEET TILE:

LEVEL 6

DRAWN:

Author

TABLE 1

1 - 250

CKED:

ecker

ETRO.

A.

A-07

PAPER SIZE: ISO Full Bleed B1 (707.00 x 1000.00mm)

PLOT SCALE: 1:1

C:\Users\rdam\Documents\1902 - 2 Robinson - ALL BUILDINGS + SITE_rdamH98BD.m4

PLOT DATE: 3/24/2022 1:38:04 PM

[illegible]

PLOT SCALE: 1:1

PLOT DATE: 3/24/2022 1:36:08 PM

ARCHITECT SEAL:	NORTH ARROW:  TRUE NORTH
-----------------	---

rla / architecture
6 Beech Street, Ottawa, Ontario K1S 3J6
613.724.9932 f.613.724.1209 www.rodericklahey.ca

LEVEL 7 (TERRACES)

DRAWN: Author	CHECKED: Checker
SCALE: 1 : 250	SHEET No: A-08
PROJECT No: 1902	



IT IS THE RESPONSIBILITY OF THE APPROPRIATE
CONTRACTOR TO CHECK AND VERIFY ALL DIMENSIONS
ON SITE AND TO REPORT ALL ERRORS AND/OR
OMISSIONS TO THE ARCHITECT.


ALL CONTRACTORS MUST COMPLY WITH ALL
PERTINENT CODES AND BY-LAWS.

THIS DRAWING MAY NOT BE USED FOR CONSTRUCTION
UNTIL SIGNED BY THE ARCHITECT.


DO NOT SCALE DRAWINGS.

COPYRIGHT RESERVED.

BUILDING D
LEVEL 8

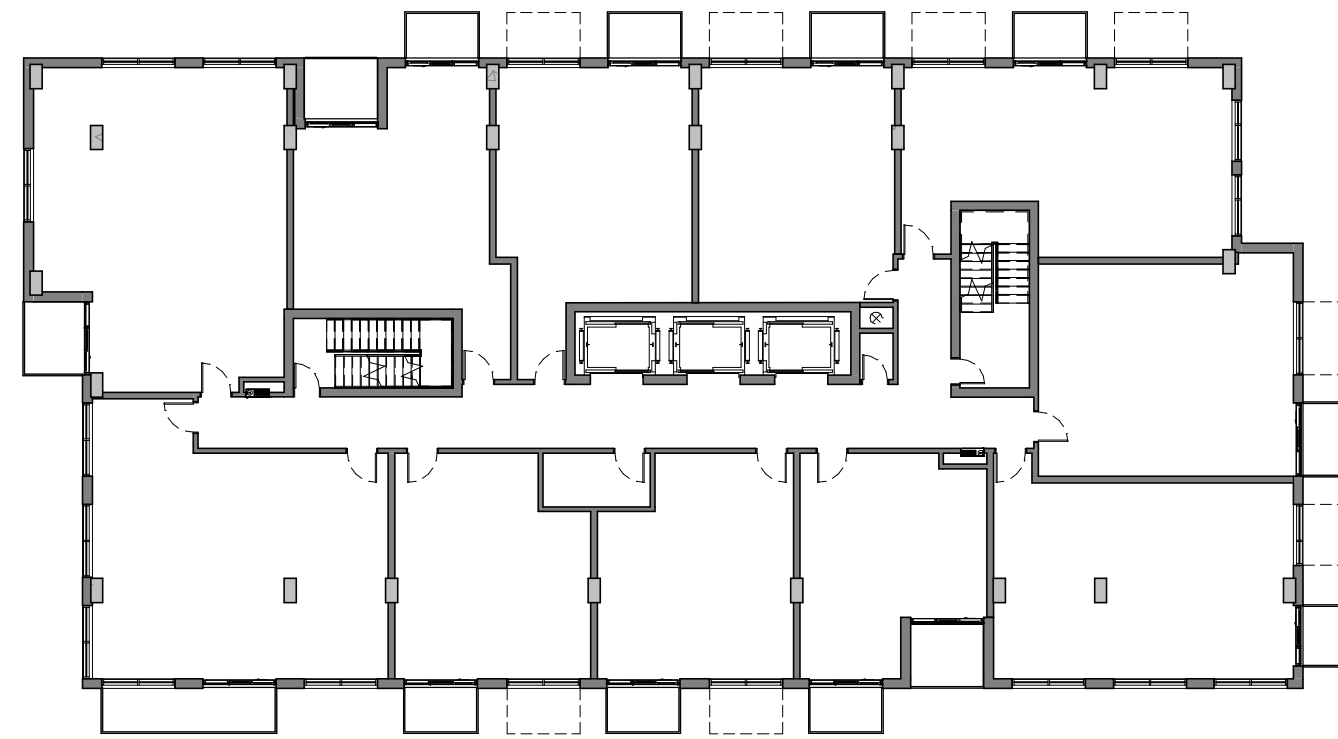


EXTENT OF
TOWER
ABOVE
(LVL 27-28)

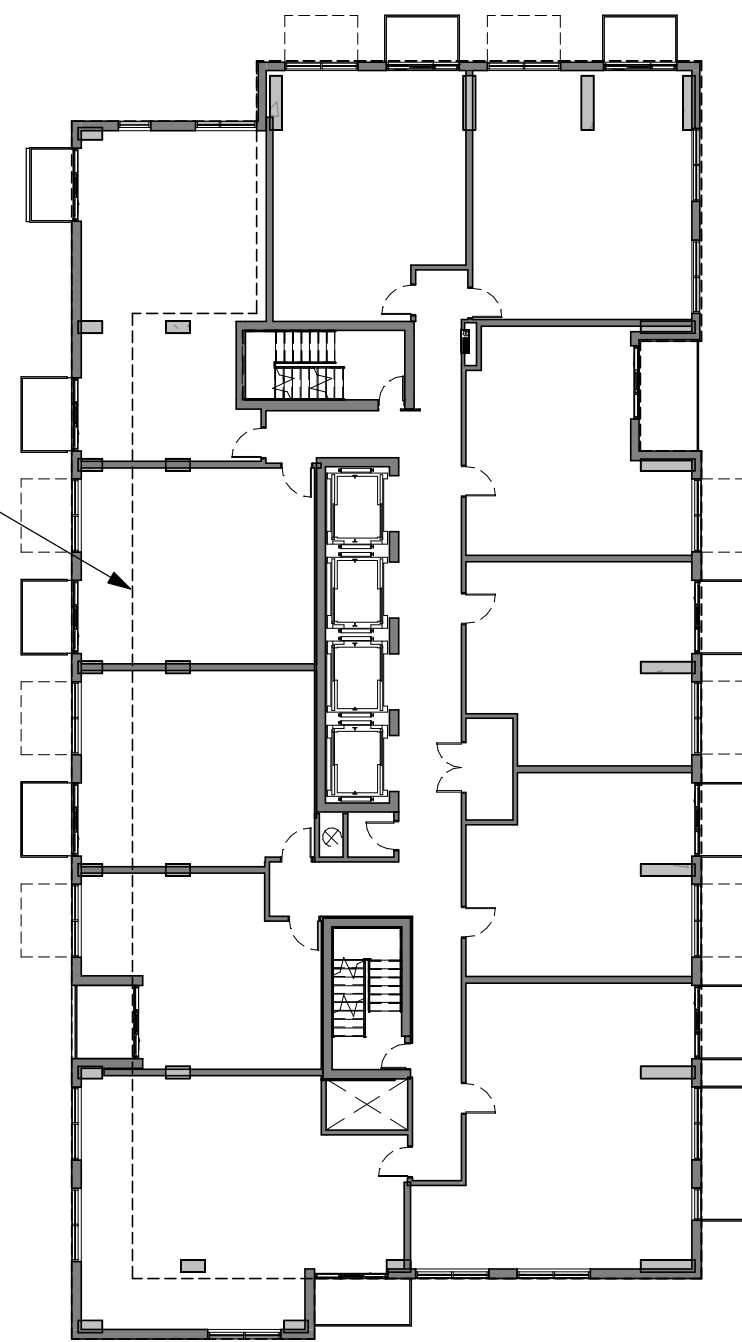


BUILDING A
LEVEL 8

EXTENT OF
FLOORS
ABOVE
(LVL 31-32)

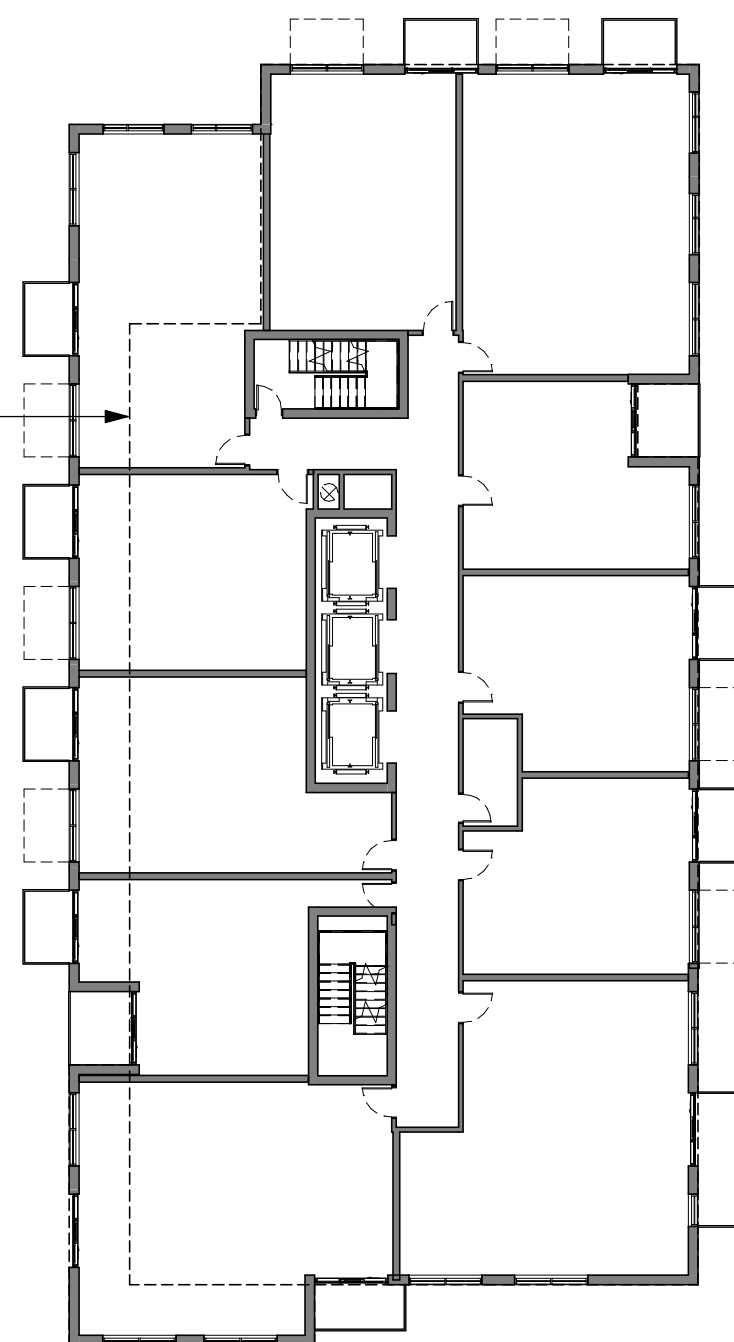

BUILDING B/C
LEVEL 8

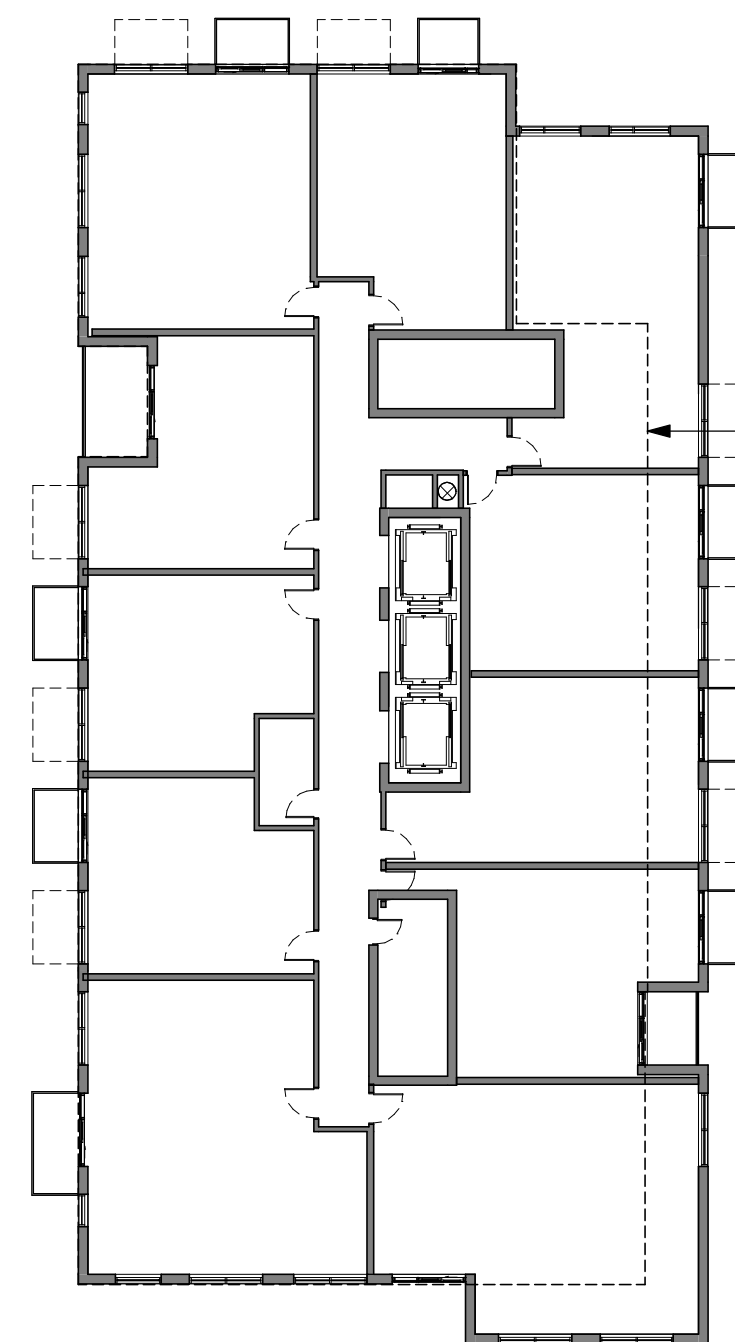

EXTENT
OF TOWER
FLOORS
ABOVE
(LVL 31-32)



TRUE NORTH

CLIENT:

CLIENT LOGO

2 ROBINSON PROPERTY LIMITED
PARTNERSHIP

ARCHITECT:

rla / architecture
6 Beech Street, Ottawa, Ontario K1S 3J6
613.724.9932 f.613.724.1209 www.rodericklahey.ca

PROJECT TITLE:

2 ROBINSON AVE.

SHEET TILE:

TYPICAL TOWER PLANS

DRAWN:

Author

CHECKED:
Checker

SCALE:

SHEET No:

PROJECT N

A-(

A-09

PAPER SIZE: ISO Full Bleed B1 (707.00 x 1000.00mm)

PLOT SCALE: 1:1

C:\Users\rdam\Documents\1902 - 2 Robinson - ALL BUILDINGS + SITE_rdamH98BD.m4

PLOT DATE: 3/24/2022 1:38:11 PM

IT IS THE RESPONSIBILITY OF THE APPROPRIATE CONTRACTOR TO CHECK AND VERIFY ALL DIMENSIONS ON SITE AND TO REPORT ALL ERRORS AND/OR OMISSIONS TO THE ARCHITECT.


ALL CONTRACTORS MUST COMPLY WITH ALL PERTINENT CODES AND BY-LAWS.

THIS DRAWING MAY NOT BE USED FOR CONSTRUCTION UNTIL SIGNED BY THE ARCHITECT.

DO NOT SCALE DRAWINGS.



COPYRIGHT RESERVED.

BUILDING D
LEVEL 27-28

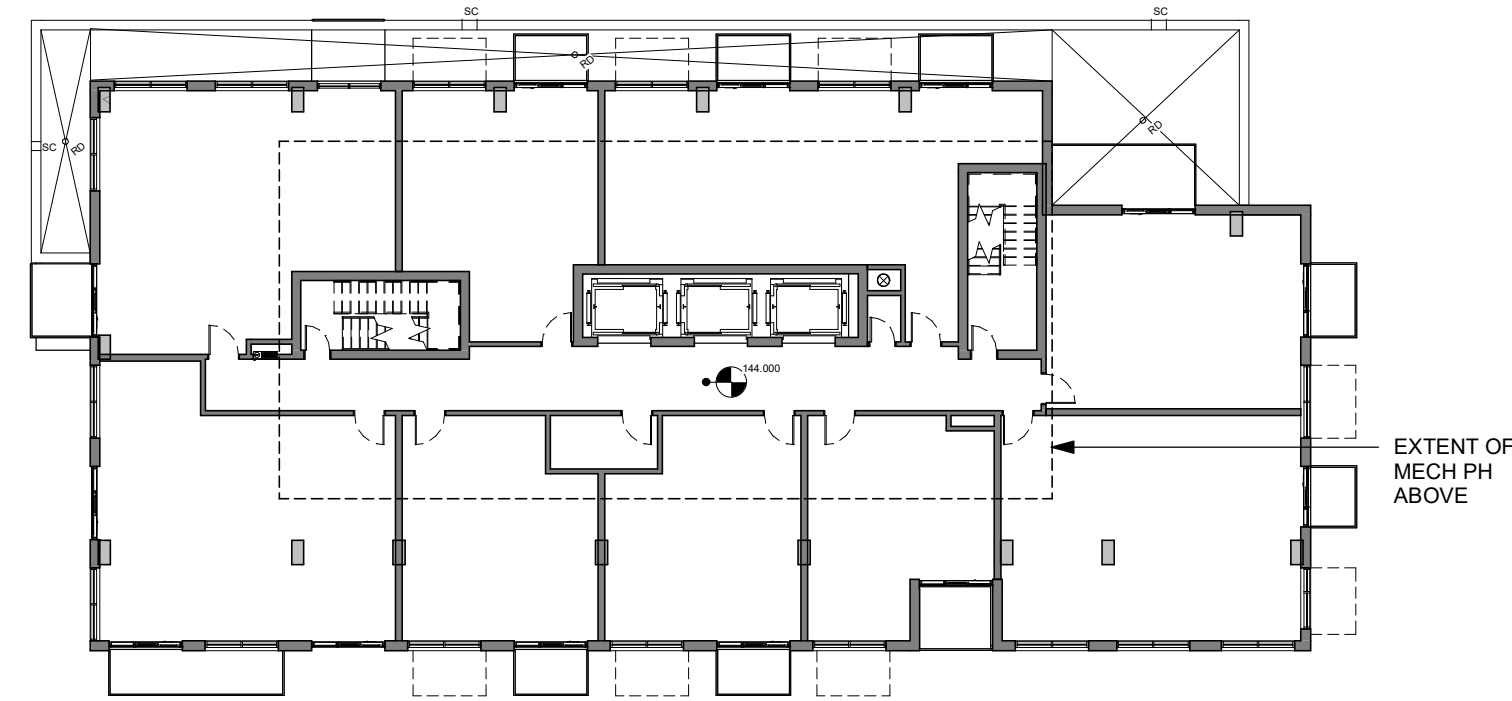


— EXTENT OF
MECH PH
ABOVE

BUILDING A
LEVEL 27-28

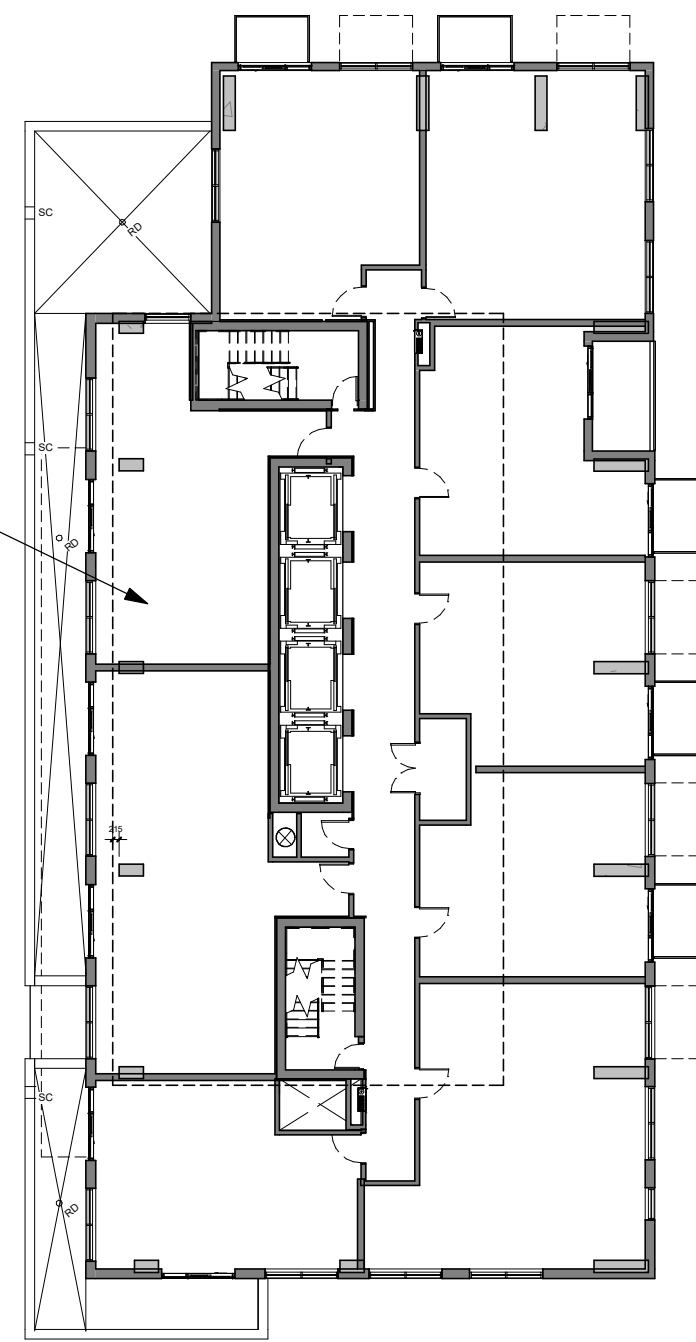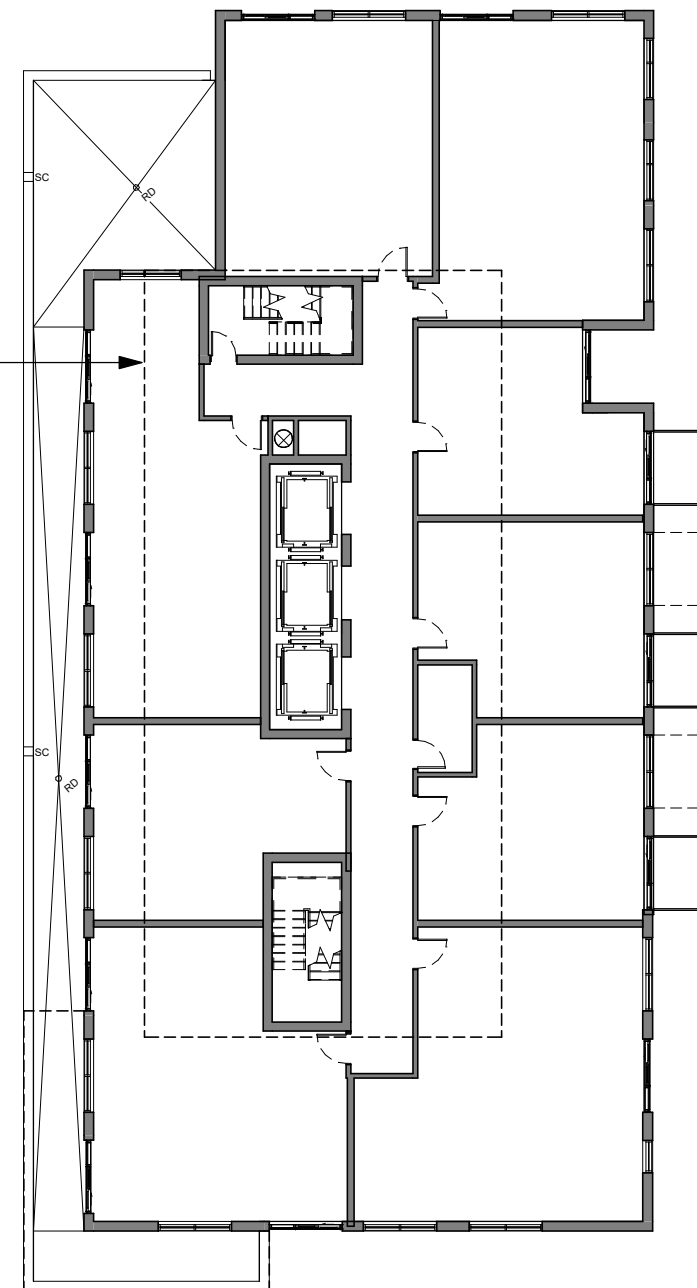EXTENT OF
MECH PH.
ABOVEEXTENT OF
MECH PH
ABOVE

BUILDING B/C
LEVEL 31-32

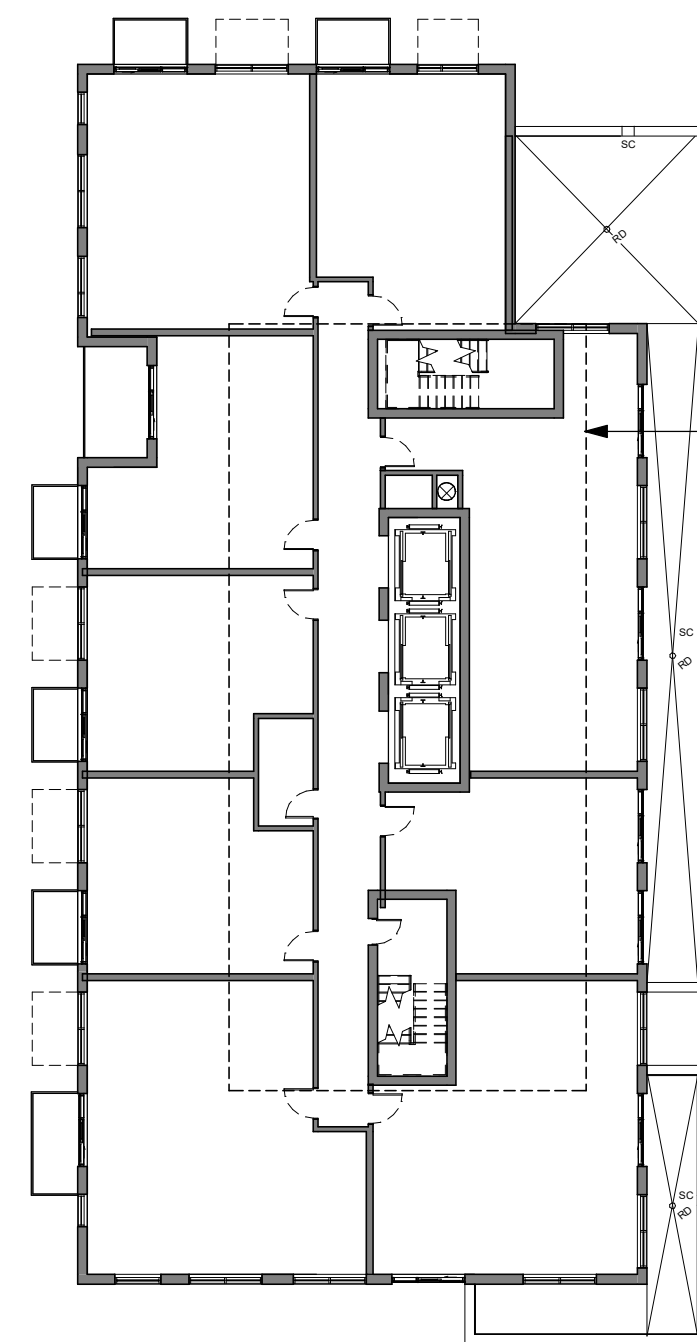

— EXTENT
OF MECH
PH ABOVE



E NORTH

CLIENT:

CLIENT LOGO

2 ROBINSON PROPERTY LIMITED
PARTNERSHIP

ARCHITECT:

rla / architecture
6 Beech Street, Ottawa, Ontario K1S 3J6
613.724.9932 f.613.724.1209 www.rodericklahey.ca

PROJECT TITLE:

2 ROBINSON AVE.

SHEET TILE:

UPPER TOWER PLANS

DRAWN:

Author

HECKED:

necker

SCALE:

1 : 250

EET No:

PROJECT No:

1902

A-10

PAPER SIZE: ISO Full Bleed B1 (707.00 x 1000.00mm)

PLOT SCALE: 1:1

C:\Users\rdam\Documents\1902 - 2 Robinson - ALL BUILDINGS + SITE_rdamH98BD.m

PLOT DATE: 3/24/2022 1:38:14 PM

IT IS THE RESPONSIBILITY OF THE APPROPRIATE
CONTRACTOR TO CHECK AND VERIFY ALL DIMENSIONS
ON SITE AND TO REPORT ALL ERRORS AND/OR
OMISSIONS TO THE ARCHITECT.

ALL CONTRACTORS MUST COMPLY WITH ALL
PERTINENT CODES AND BY-LAWS.

THIS DRAWING MAY NOT BE USED FOR CONSTRUCTION
UNTIL SIGNED BY THE ARCHITECT.

DO NOT SCALE DRAWINGS.

COPYRIGHT RESERVED.

[illegible]

6	REVISED FOR SPC 1st ROUND CITY COMMENTS	2022-03-25
5	ISSUED FOR SITE PLAN CONTROL APPLICATION	2021-11-12
4	ISSUED FOR OWNER/CONSULTANT REVIEW	2021-02-10
3	ISSUED FOR ZA & OPA APPLICATION	2020-12-21
2	ISSUED FOR UPDATED DESIGN	2020-12-10
1	ISSUED FOR DESIGN CONCEPT	2020-08-24
No.	DESCRIPTION	DD/MM/YY

REVISIONS:

ARCHITECT SEAL:

NORTH ARROW:



TRUE NORTH

CLIENT:

CLIENT LOGO

2 ROBINSON PROPERTY LIMITED
PARTNERSHIP

ARCHITECT

rla / architecture
6 Beech Street, Ottawa, Ontario K1S 3J6
613.724.9932 f.613.724.1209 www.rodericklahey.ca

PROJECT TITLE.

2 ROBINSON AVE.

SHEET TULF

MECHANICAL PENTHOUS PLANS

DRAWN

Author

CHECKE

Check

SCALE:

SHEET 1

PROJECT

LIFC

A-11

PAPER SIZE: ISO Full Bleed B1 (707.00 x 1000.00mm)

PLOT SCALE: 1:1

C:\Users\rdam\Documents\1902 - 2 Robinson - ALL BUILDINGS + SITE_rdamH98BD.nw

PLOT DATE: 3/24/2022 1:38:15 PM


IT IS THE RESPONSIBILITY OF THE APPROPRIATE
CONTRACTOR TO CHECK AND VERIFY ALL DIMENSIONS
ON SITE AND TO REPORT ALL ERRORS AND/OR
OMISSIONS TO THE ARCHITECT.

ALL CONTRACTORS MUST COMPLY WITH ALL
PERTINENT CODES AND BY-LAWS.

THIS DRAWING MAY NOT BE USED FOR CONSTRUCTION
UNTIL SIGNED BY THE ARCHITECT.


DO NOT SCALE DRAWINGS.

COPYRIGHT RESERVED.

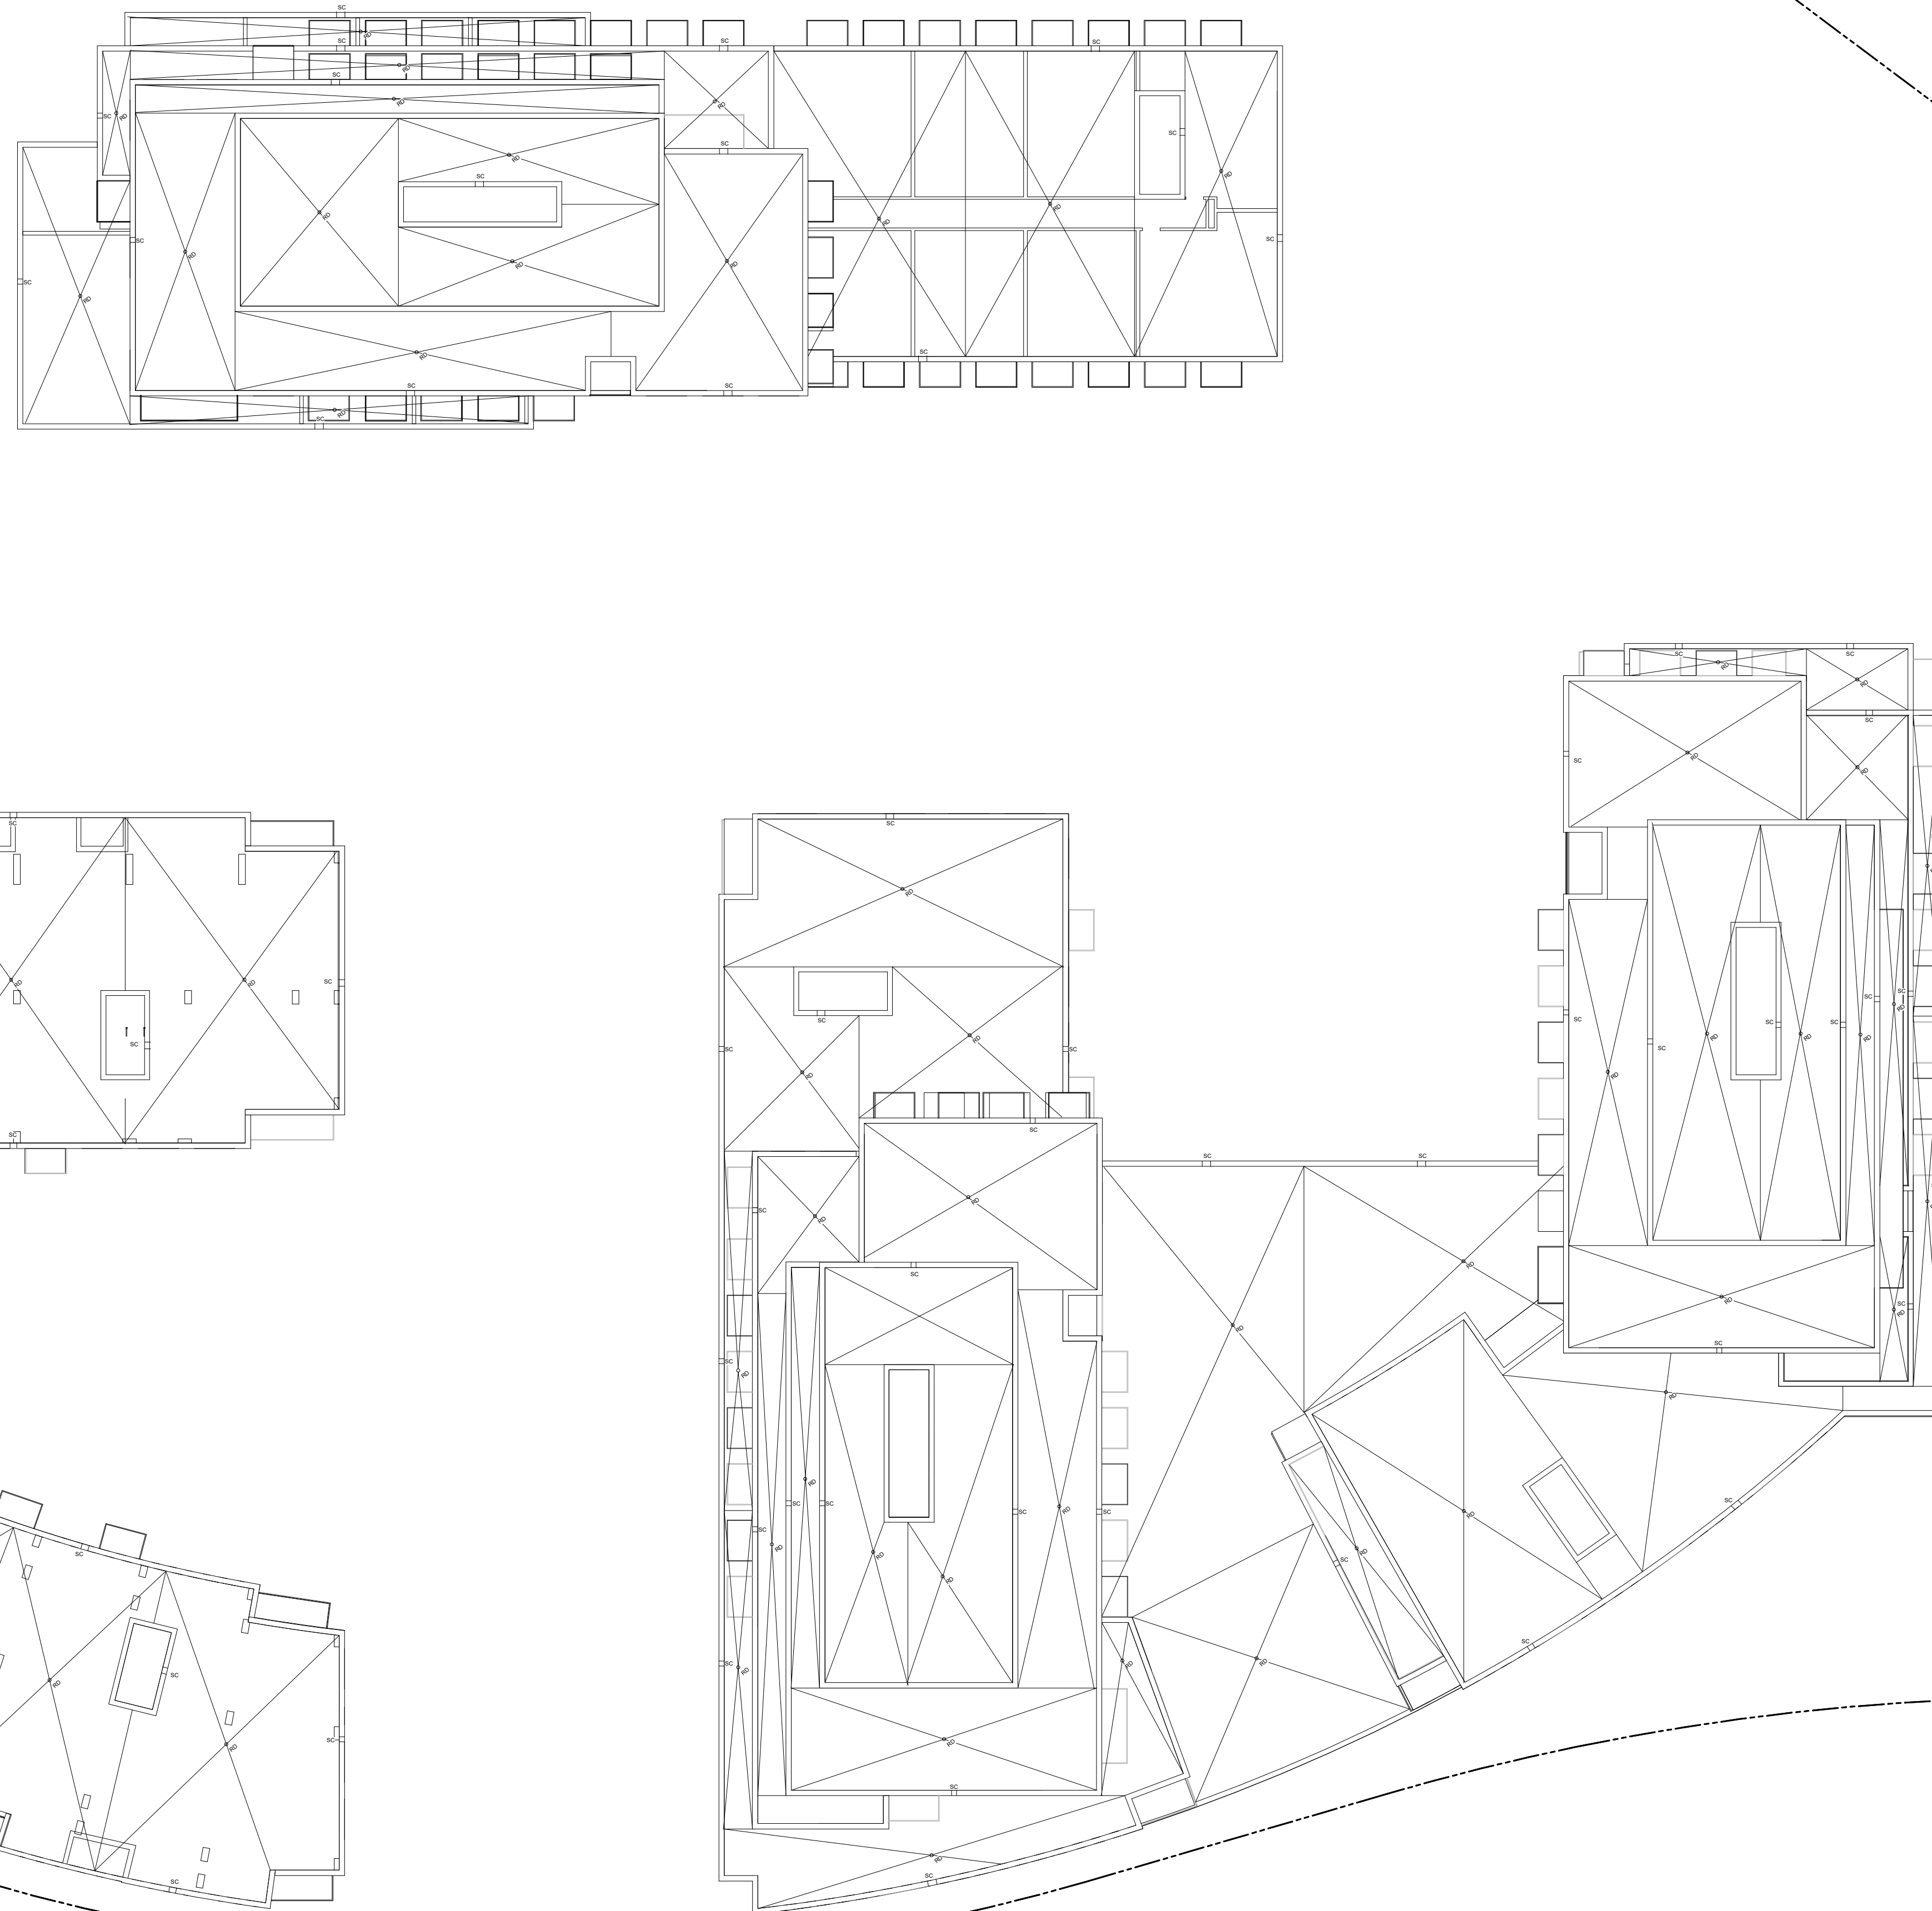[illegible]

6	REVISED FOR SPC 1st ROUND CITY COMMENTS	2022-03-25
No.	DESCRIPTION	DD/MM/YY

REVISIONS:

 ARCHITECT SEAL:	NORTH ARROW:  TRUE NORTH
-----------------	---

CLIENT:

CLIENT LOGO

2 ROBINSON PROPERTY LIMITED
PARTNERSHIP

rla / architecture
6 Beech Street, Ottawa, Ontario K1S 3J6
613.724.9932 f.613.724.1209 www.rodericklahey.ca

PROJECT TITLE:

2 ROBINSON AVE.

SHEET TILE:

ROOF PLANS

DRAWN: RD	CHECKED: RV
SCALE: 1 : 250	SHEET No: A-12
PROJECT No: 1902	