
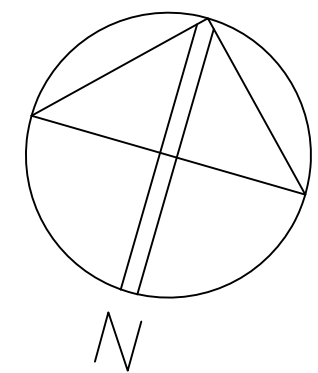


NO.	REVISION	DATE
4	UPDATED SITE PLAN FOR REVIEW	APR 25/2016
3	UPDATED SITE PLAN FOR REVIEW	APR 11/2016
2	UPDATED SITE PLAN FOR REVIEW	APR 4/2016
1	ISSUED FOR SITE PLAN APPLICATION	

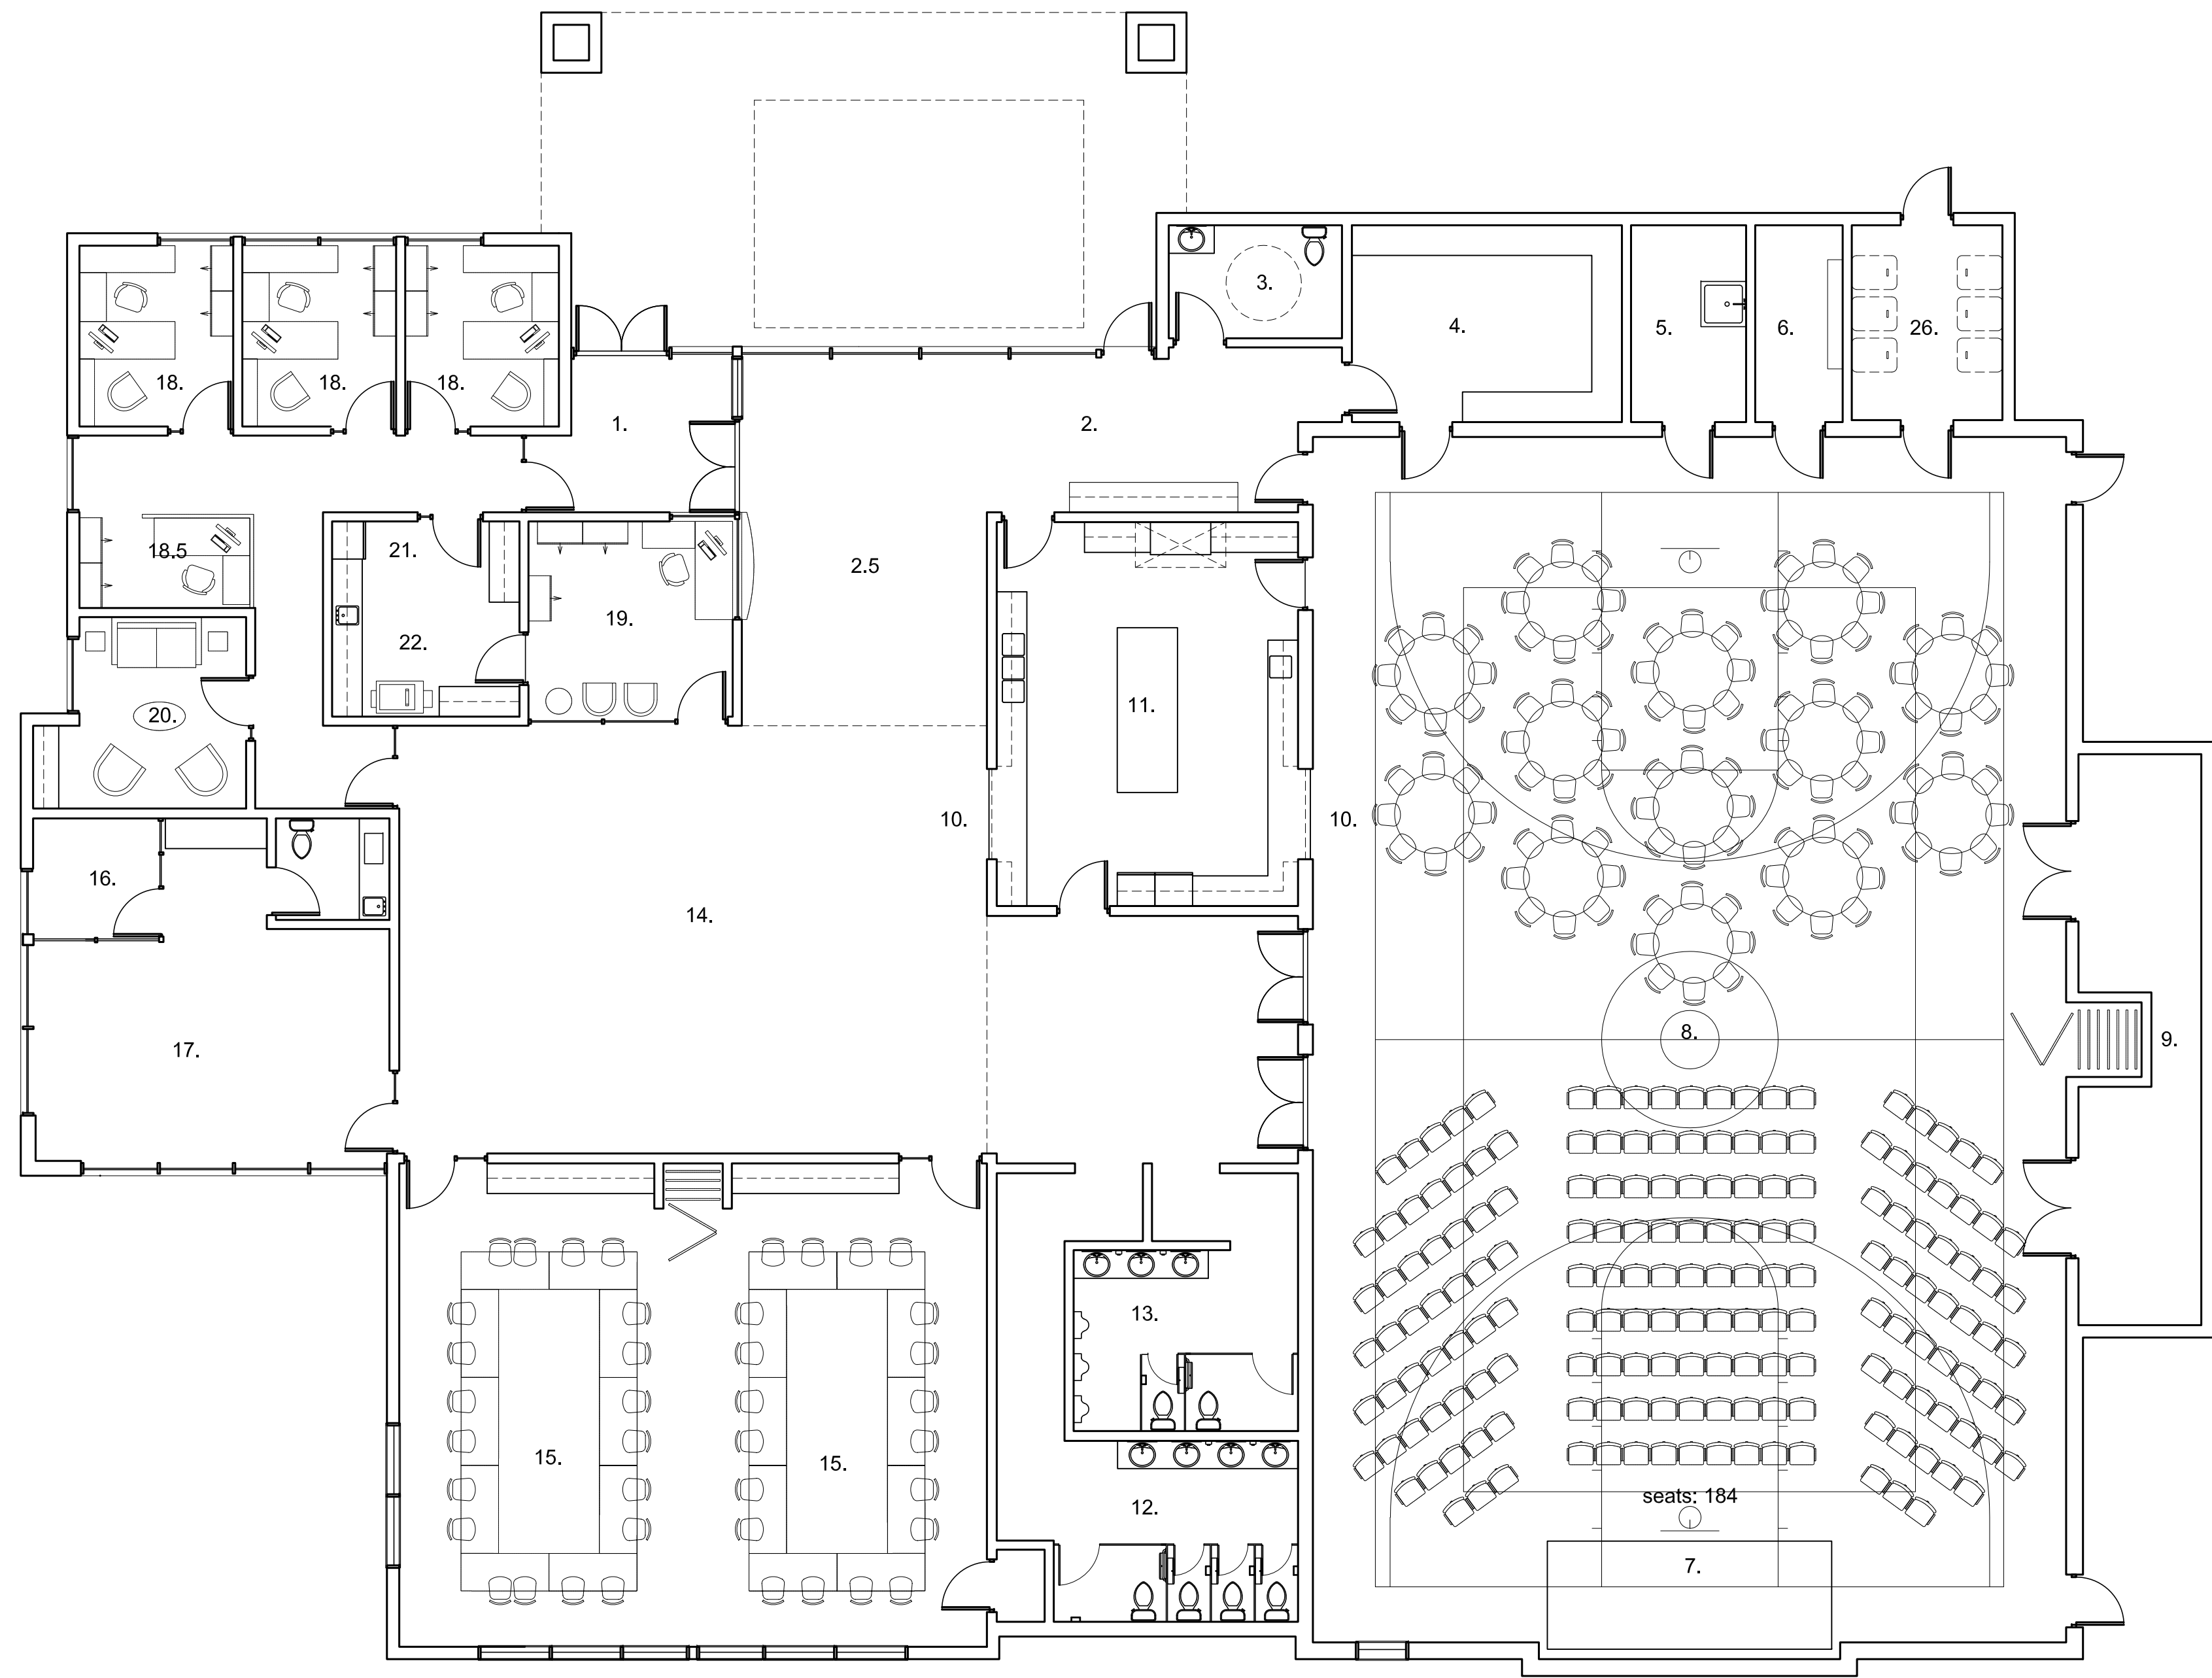

AREA: 12141.7 sq. ft.
1128.0 sq. m.


APPROVED

By Sean Moore at 12:42 pm, Apr 07, 2022

SM

SEAN MOORE
(A)MANAGER, DEVELOPMENT REVIEW SOUTH
PLANNING, REAL ESTATE & ECONOMIC DEVELOPMENT
DEPARTMENT, CITY OF OTTAWA

- | | |
|---------------------------|---------------------------------------|
| 1. Entry | 14. Fellowship |
| 2. Coats | 15. Multi-purpose |
| 2.5 Lobby | 16. Babies |
| 3. Universal w/c | 17. Nursery |
| 4. Storage | 18. Office |
| 5. Janitorial | 18.5 Work Station |
| 6. Electrical | 19. Reception |
| 7. Platform | 20. Waiting, Prayer
& Meeting Room |
| 8. Worship &
Gymnasium | 21. Kitchenette |
| 9. Sanctuary | 22. Work Room |
| 10. Pass Thru | 23. Music |
| 11. Kitchen | 24. Music Storage |
| 12. Women's | 25. Waiting |
| 13. Men's | 26. Recycling/
Refuse |

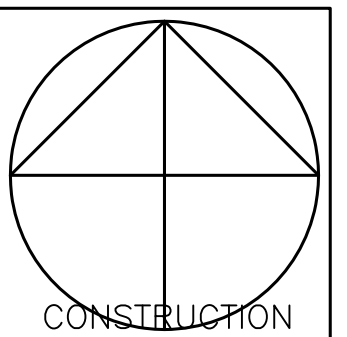

PROJECT TITLE
THE SALVATION ARMY BARRHAVEN CHURCH
NEPEAN

DRAWING TITLE
PHASE 1: SITE PLAN

DESIGNED BY: RALPH VANDENBERG
DRAWN BY: LV
START DATE: 2015
SCALE: 1:100
PROJECT NO. 1502

A101




NORTH



SOUTH



WEST

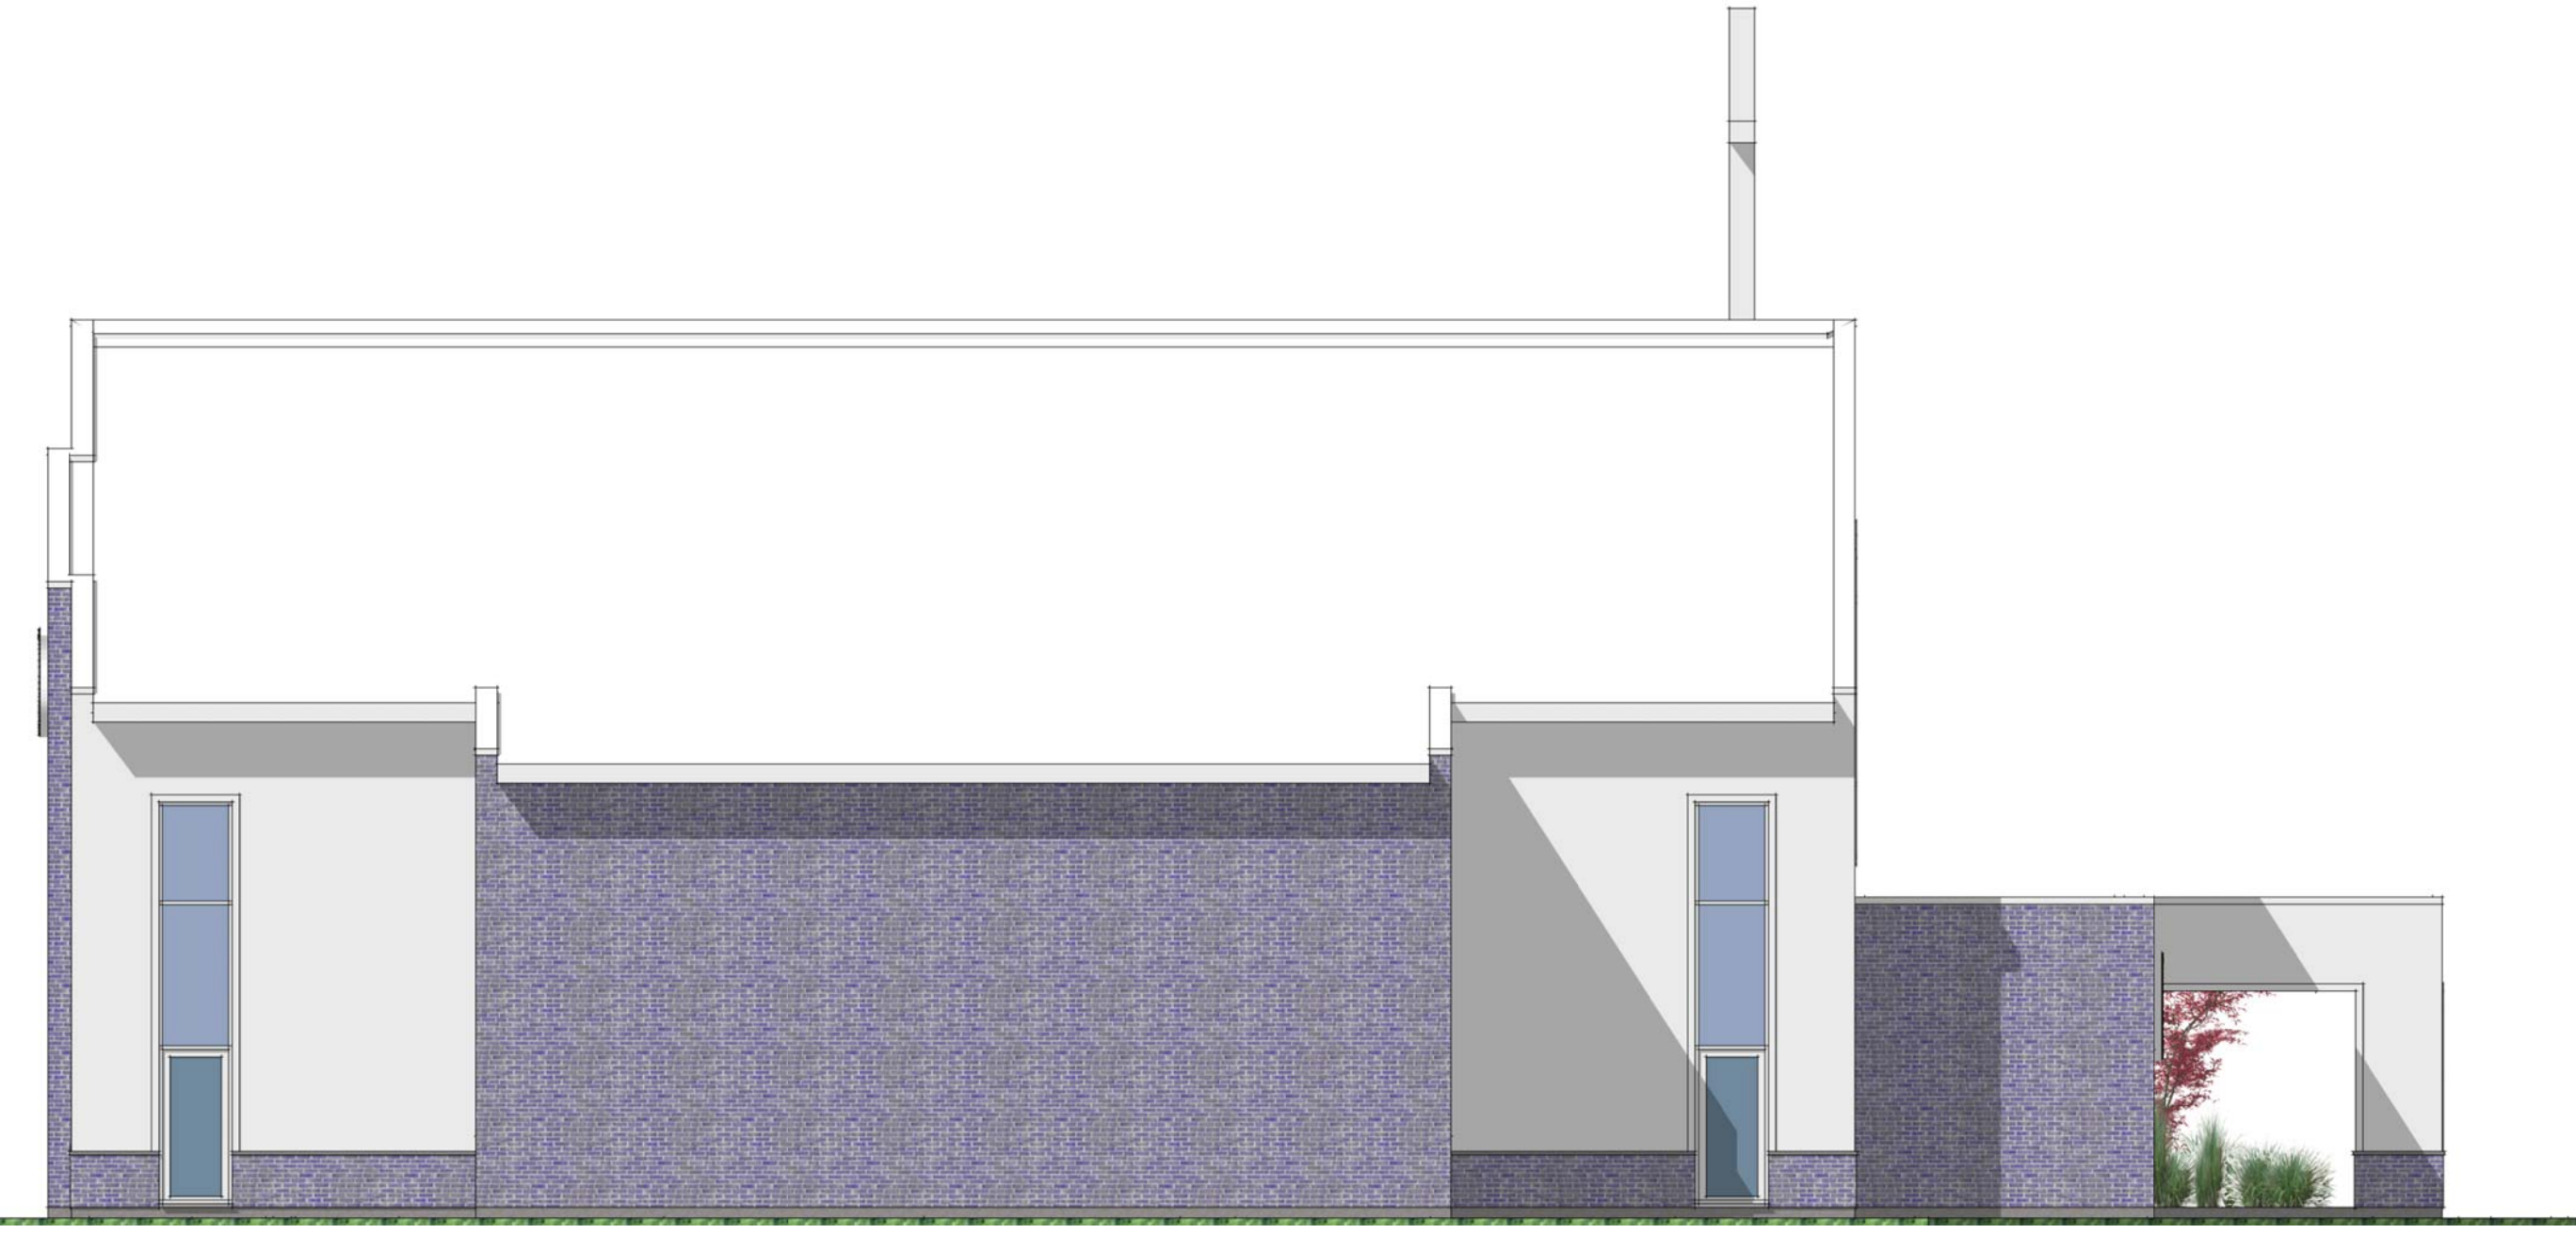

EAST

APPROVED
By Sean Moore at 12:42 pm, Apr 07, 2022

SA

SEAN MOORE
(A) MANAGER, DEVELOPMENT REVIEW SOUTH
PLANNING, REAL ESTATE & ECONOMIC DEVELOPMENT
DEPARTMENT, CITY OF OTTAWA

NO.	REVISION	DATE
4	UPDATED SITE PLAN FOR REVIEW	APR 25/2016
3	UPDATED SITE PLAN FOR REVIEW	APR 11/2016
2	UPDATED SITE PLAN FOR REVIEW	APR 4/2016
1	ISSUED FOR SITE PLAN APPLICATION	

Vandenberg & Wildeboer
A.R.C.H.I.T.E.C.T.S


www.vandenberg-wildeboer.ca Telephone: 613.287.0144 Fax: 613.271.8609 email: vandenberg-wildeboer@vandenberg-wildeboer.ca
• 110 OLD STONE LODGE • 140 PLAINBOROUGH WAY • OTTAWA (K1H 1B9) • OTTAWA (K1H 1B9) • K1H 1B9 •

PROJECT TITLE
THE SALVATION ARMY BARRHAVEN CHURCH
NEPEAN

DRAWING TITLE
PHASE 1: RENDERED ELEVATIONS

DESIGNED BY: RALPH VANDENBERG
DRAWN BY: LV
START DATE: 2015
SCALE: AS SHOWN
PROJECT NO. 1502

A102

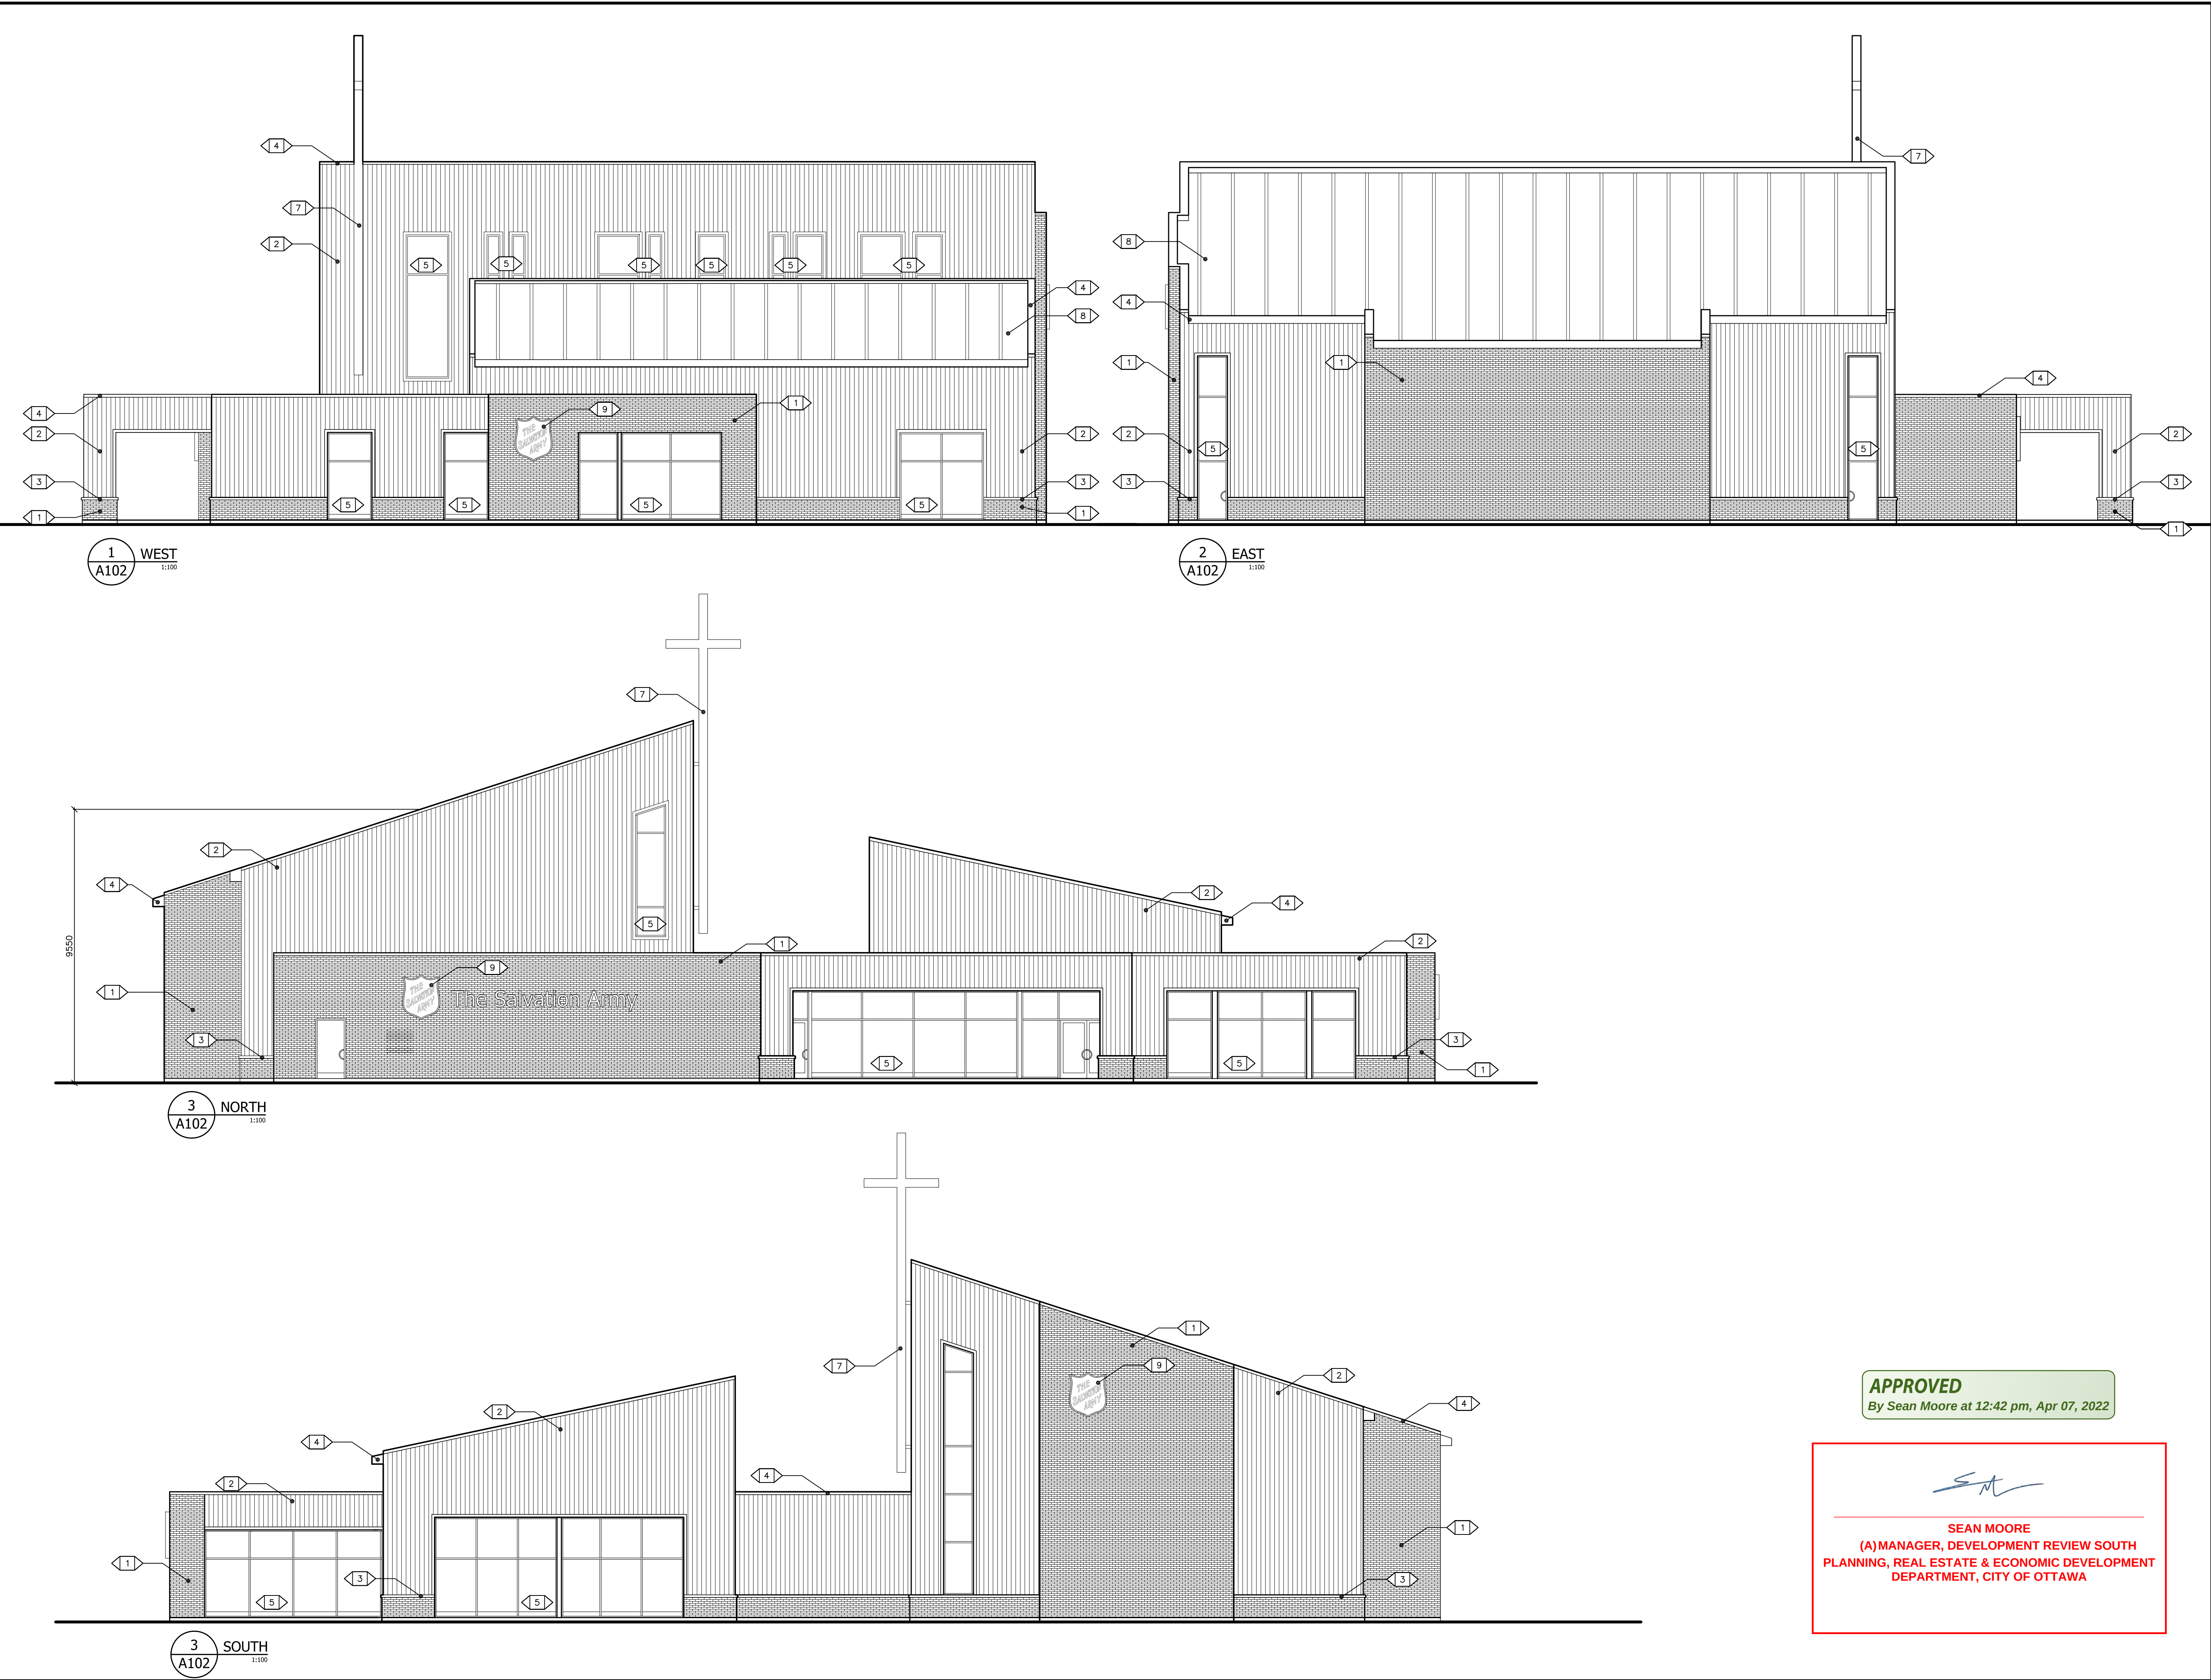

NO.	REVISION	DATE
4	UPDATED SITE PLAN FOR REVIEW	APR 25/2016
3	UPDATED SITE PLAN FOR REVIEW	APR 11/2016
2	UPDATED SITE PLAN FOR REVIEW	APR 4/2016
1	ISSUED FOR SITE PLAN APPLICATION	

LEGEND

- 1 BRICK MASONRY
COLOUR: T.B.D.
- 2 METAL SIDING
COLOUR: T.B.D.
- 3 PRECAST CONCRETE – SILL
SIZE:
- 4 PREFINISHED METAL
COLOUR: T.B.D.
- 5 WINDOW
MATERIAL: ALUMINUM
COLOUR: T.B.D.
- 6 EXPOSED CONCRETE
- 7 PAINTED HOLLOW METAL
COLOUR: TO MATCH WINDOW
- 8 METAL ROOFING
COLOUR: T.B.D.
- 9 INTERNALLY LIT BUILDING SIGN
"THE SALVATION ARMY" LOGO

APPROVED

By Sean Moore at 12:42 pm, Apr 07, 2022

SM

SEAN MOORE
(A)MANAGER, DEVELOPMENT REVIEW SOUTH
PLANNING, REAL ESTATE & ECONOMIC DEVELOPMENT
DEPARTMENT, CITY OF OTTAWA



www.vwarchitects.ca Telephone: 613.287.0166 Fax/Cell: 613.271.8609 email:vwarchitects.ca

• THE OLD STONE LODGE • 140 PLAINBOROUGH WAY • OTTAWA (K2H 9H9) • OTTAWA (K2H 9H9) • K2H 9H9 •

PROJECT TITLE
THE SALVATION ARMY BARRHAVEN CHURCH
NEPEAN

DRAWING TITLE
PHASE 1: ELEVATIONS

DESIGNED BY: RALPH VANDENBERG
DRAWN BY: LV
START DATE: 2015
SCALE: AS SHOWN
PROJECT NO. 1502

A103