
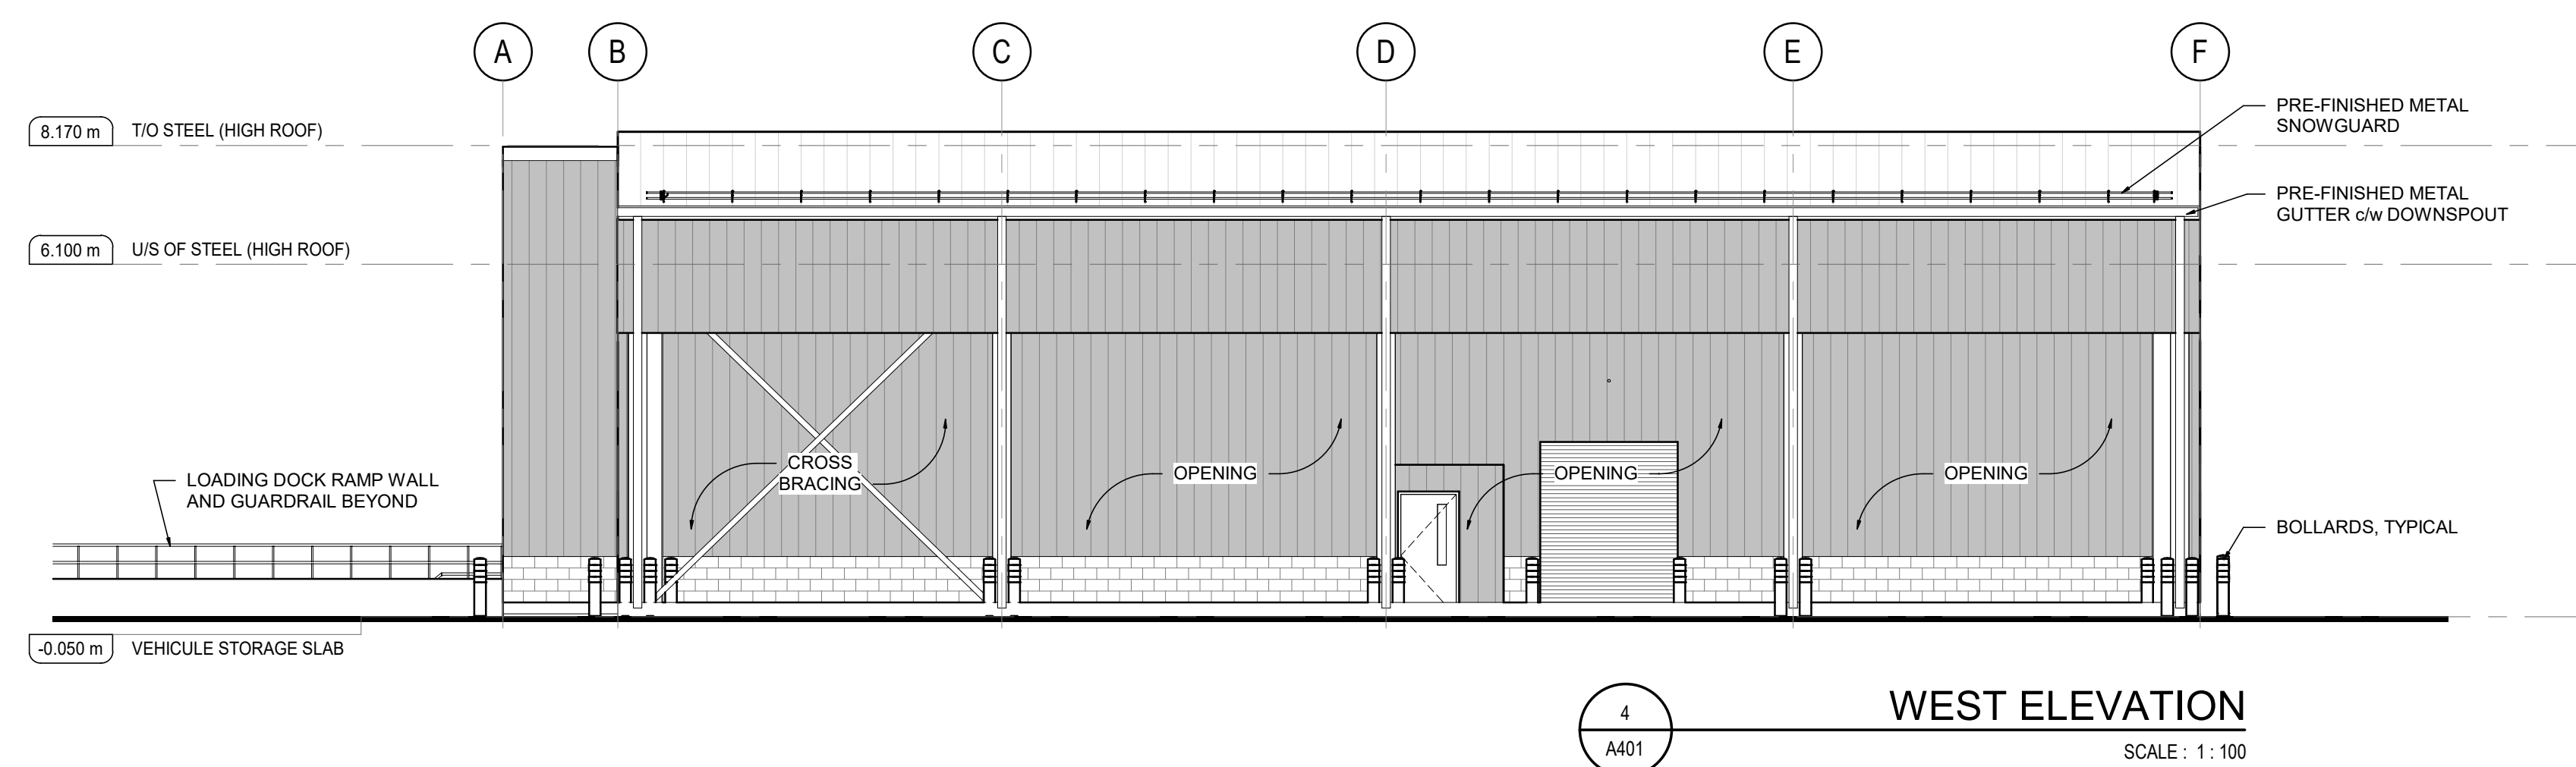
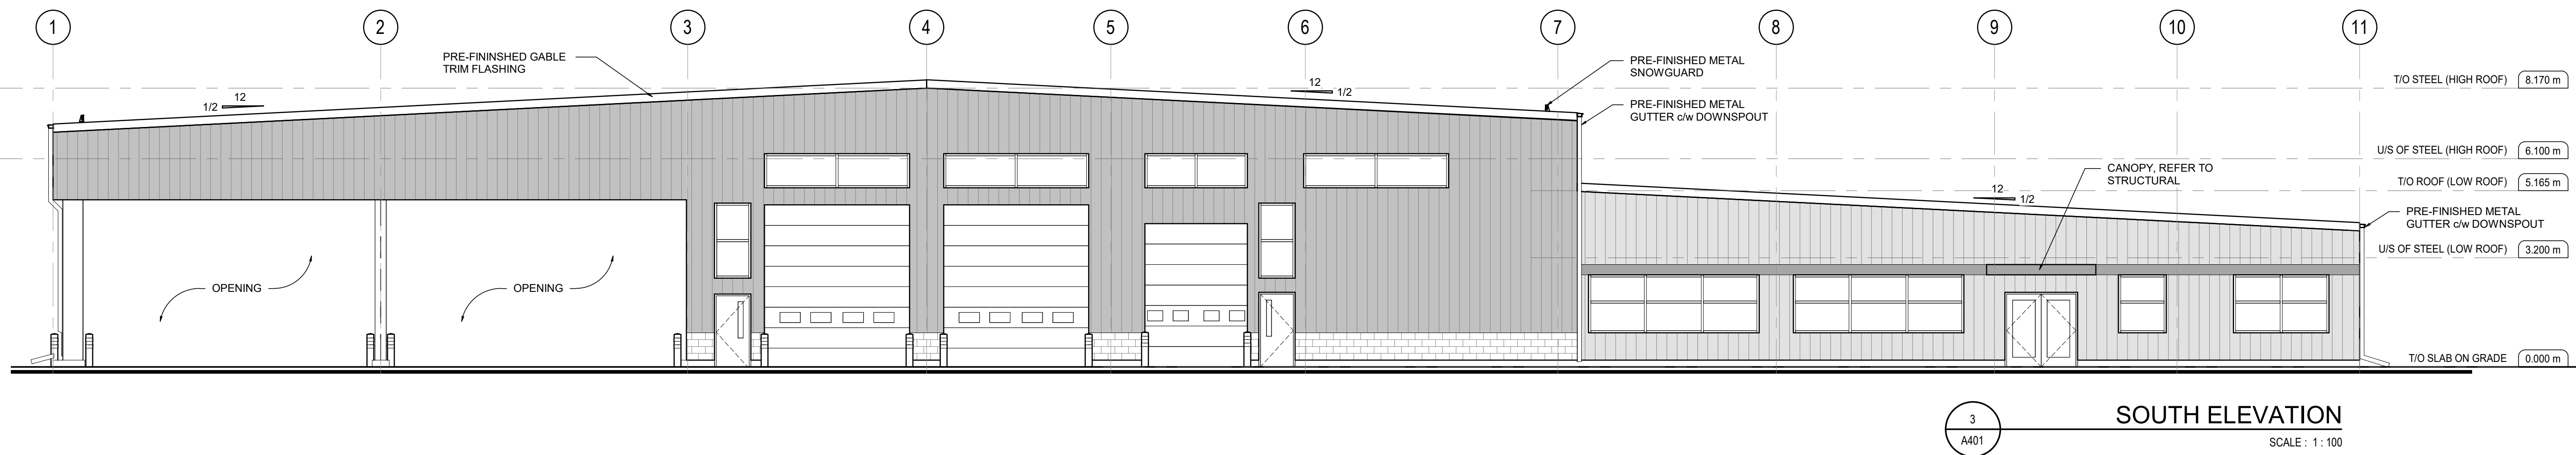


EXTERIOR FINISH LEGEND

	200 X 400 ARCHITECTURAL MASONRY BLOCK (COLOUR TBD)
	INSULATED METAL PANEL (MP1 - COLOUR TBD)
	INSULATED METAL PANEL (MP2 - COLOUR TBD)
	INSULATED METAL PANEL (MP3 - COLOUR TBD)

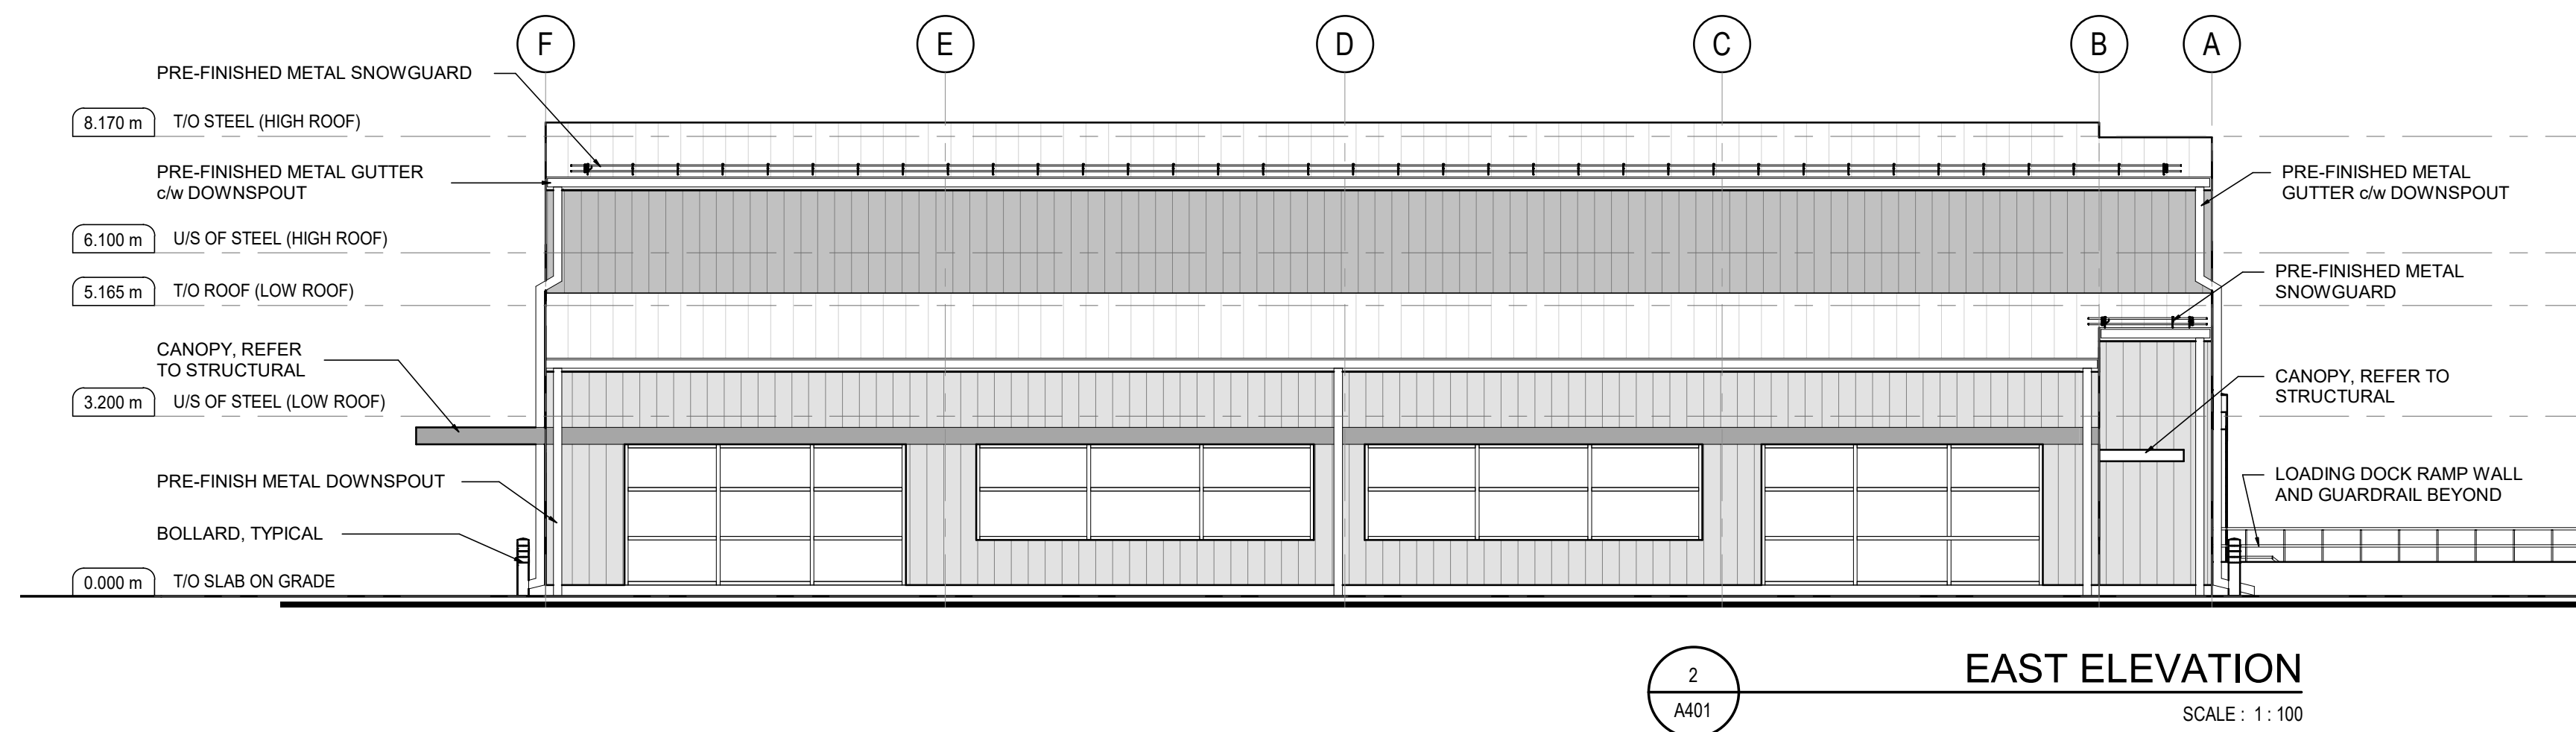

PRELIMINARY DESIGN

THESE DOCUMENTS ARE NOT COMPLETE IN ALL DETAILS AND MAY BE SUBJECT TO CHANGE AS DESIGN DEVELOPMENT AND CODE REVIEW IS ADVANCED.

No.	ISSUE / REVISION	DD/M/YY
0	ISSUED FOR SITE PLAN APPLICATION	31/03/22

THESE DRAWINGS HAVE BEEN PRODUCED BY J.L. RICHARDS & ASSOCIATES LIMITED AND ARE SUBJECT TO COPYRIGHT AND USE RESTRICTIONS SET OUT IN THE APPLICABLE PROJECT CONTRACT. ANY USE, REUSE, OR MODIFICATION OF THESE DRAWINGS FOR PURPOSES OTHER THAN THE ORIGINAL PROJECT OR EXECUTION OF THE DESCRIBED WORK IS NOT PERMITTED OR ENDORSED WITHOUT THE PRIOR WRITTEN AUTHORIZATION OF J.L.R. J.L.R. MAKES NO WARRANTIES, EITHER EXPRESS OR IMPLIED, OF THE SUITABILITY OR FITNESS OF THESE DRAWINGS FOR ANY OTHER PURPOSE, AND ANY PARTY WHICH CHOOSES TO USE, MODIFY, OR OTHERWISE RELY ON THESE DRAWINGS WITHOUT J.L.R.'S AUTHORIZATION ACCEPTS THESE LIMITATIONS AND DOES SO AT THEIR SOLE RISK AND WITHOUT LIABILITY TO J.L.R.

VERIFY SHEET SIZE AND SCALES. THE BAR TO THE RIGHT IS 25mm IF THIS IS A FULL SIZE DRAWING. 0 25mm
SCALE: 1:100



CONSULTANT:

PROFESSIONAL STAMP

PROJECT NORTH

PROJECT:

HYDRO ONE OPERATIONS CENTER, ORLEANS
3440 FRANK KENNY ROAD, NAVAN ONTARIO

DRAWING:

ARCHITECTURAL
EXTERIOR ELEVATIONS

DESIGN: AE
DRAWN: JG
CHECKED: MF/AE
JLR #: 31500-000

DRAWING #:
A401

File Location: C:\Users\jgauthier\Desktop\31500-000_HO\13_500-000 - Architectural.rvt PLOT DATE: 3/30/2022 4:16:29 PM