




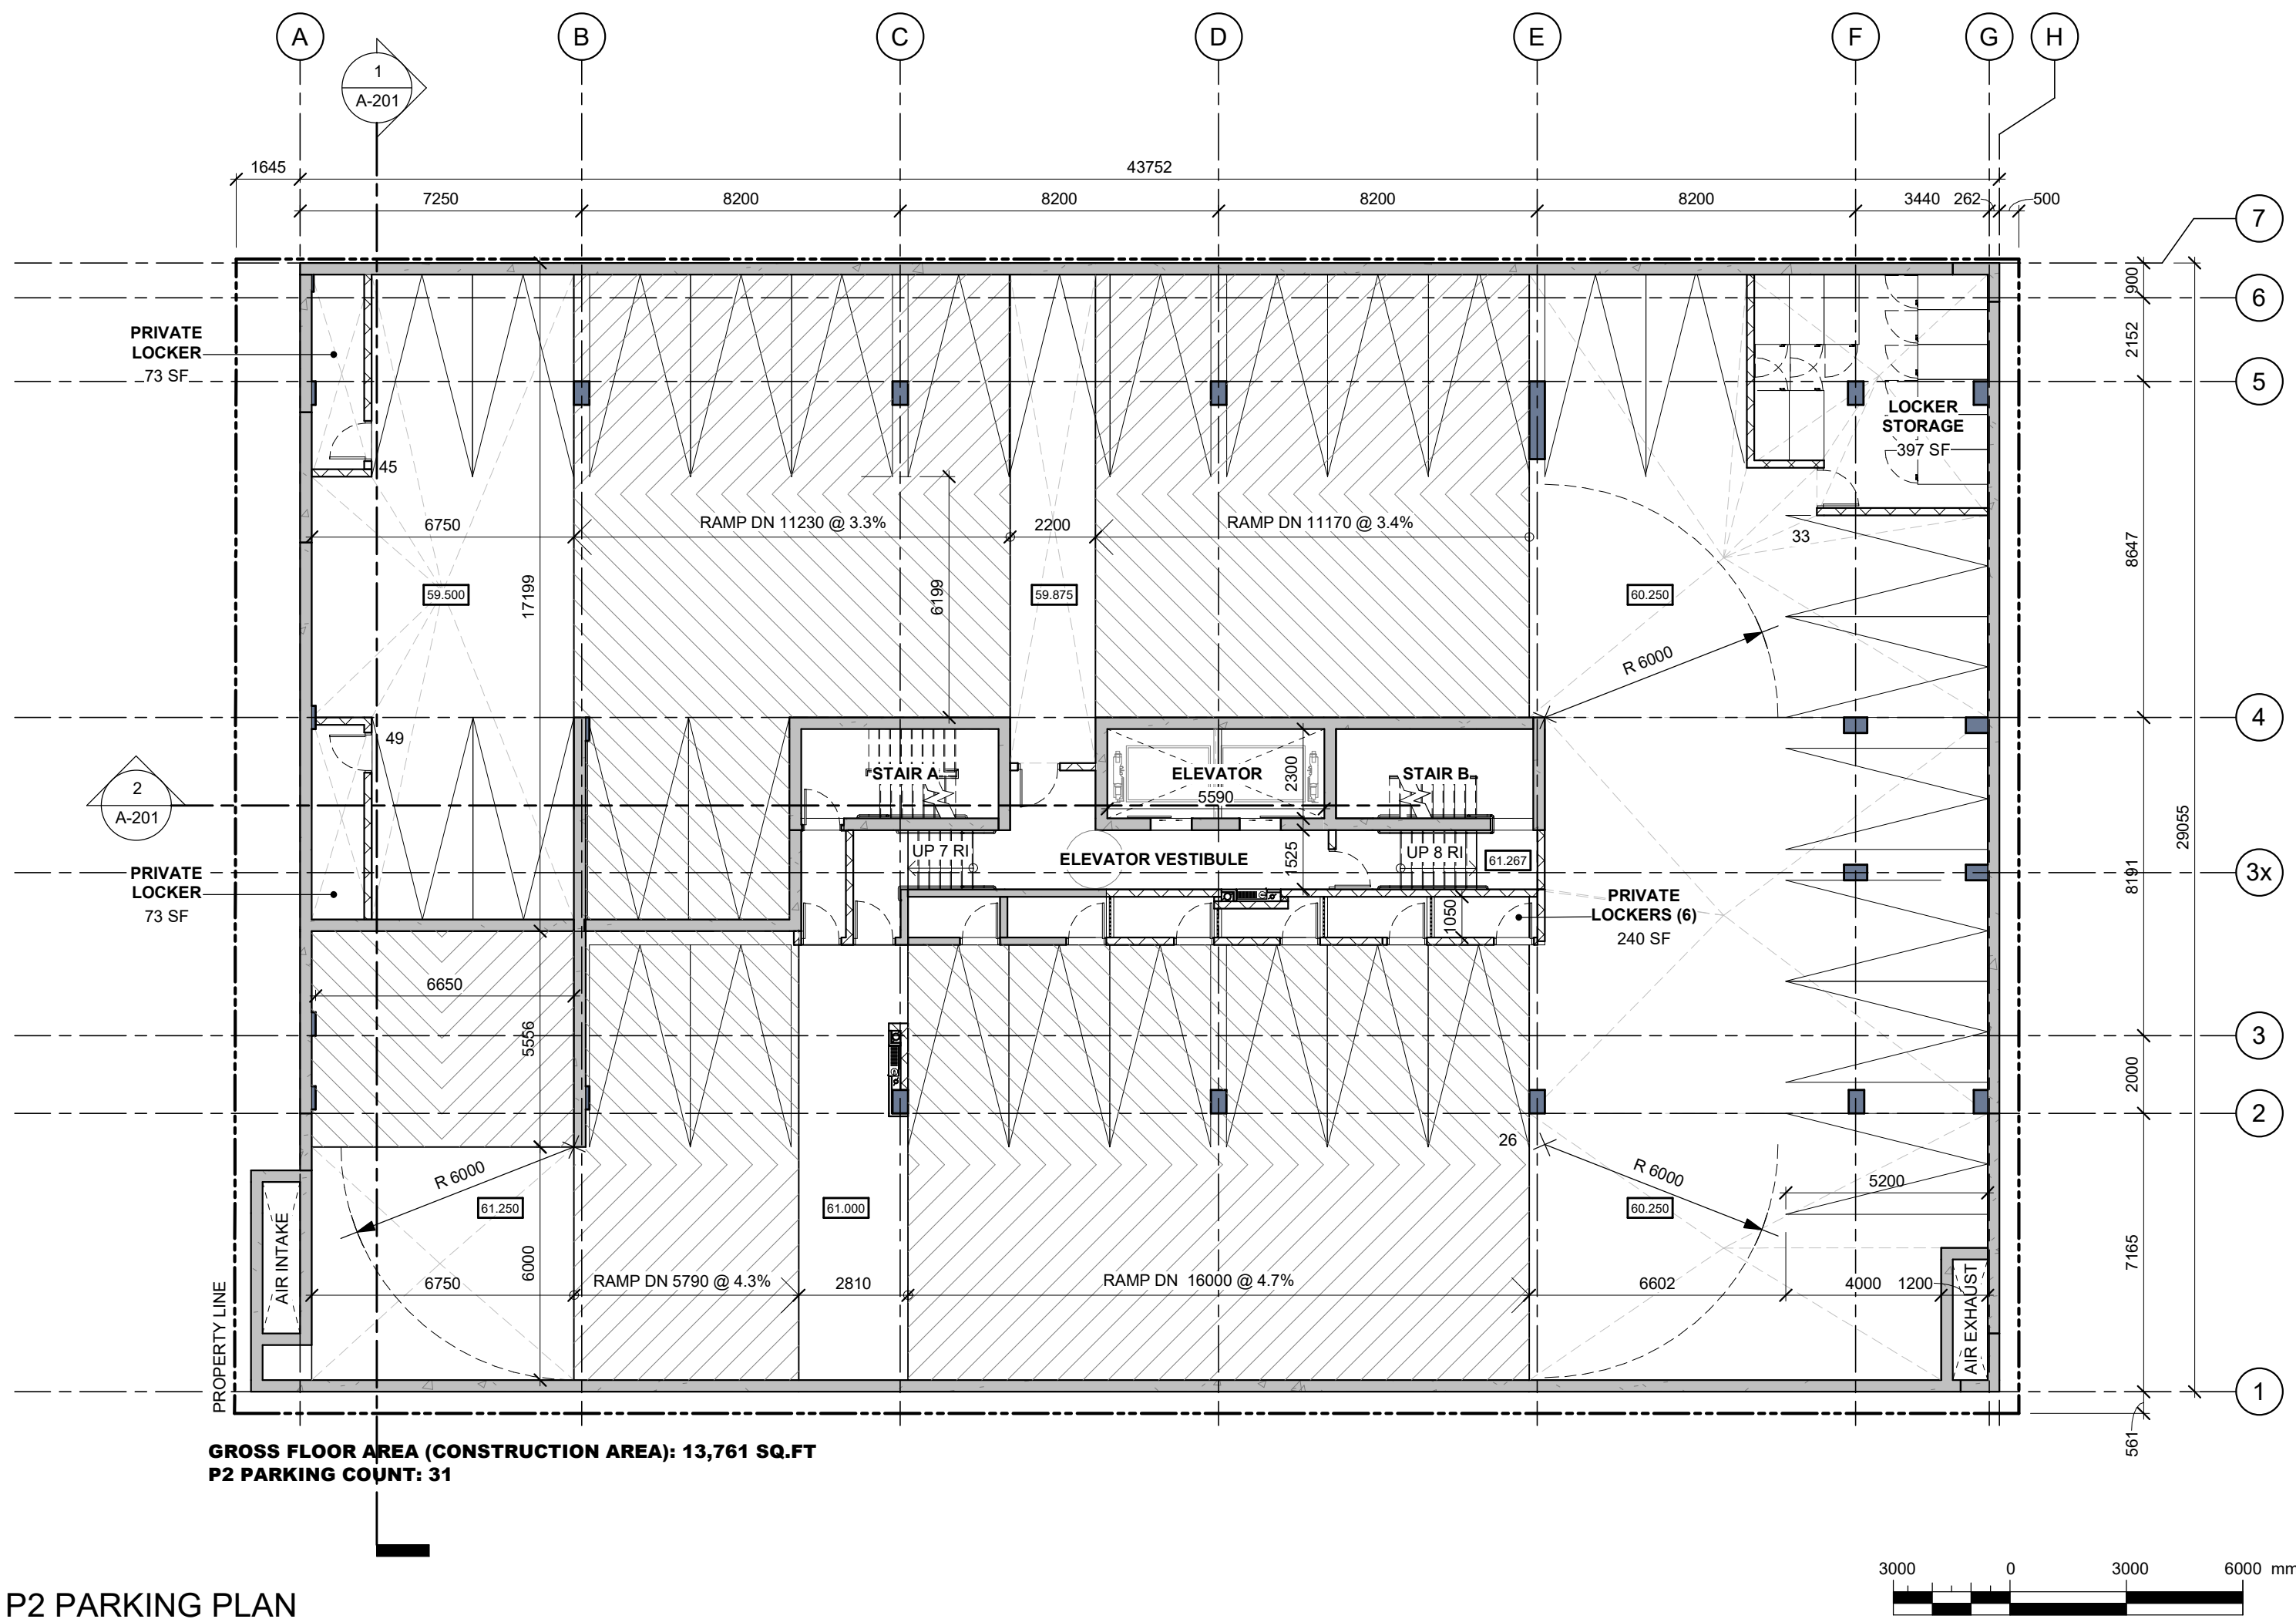


P2 PARKING PLAN

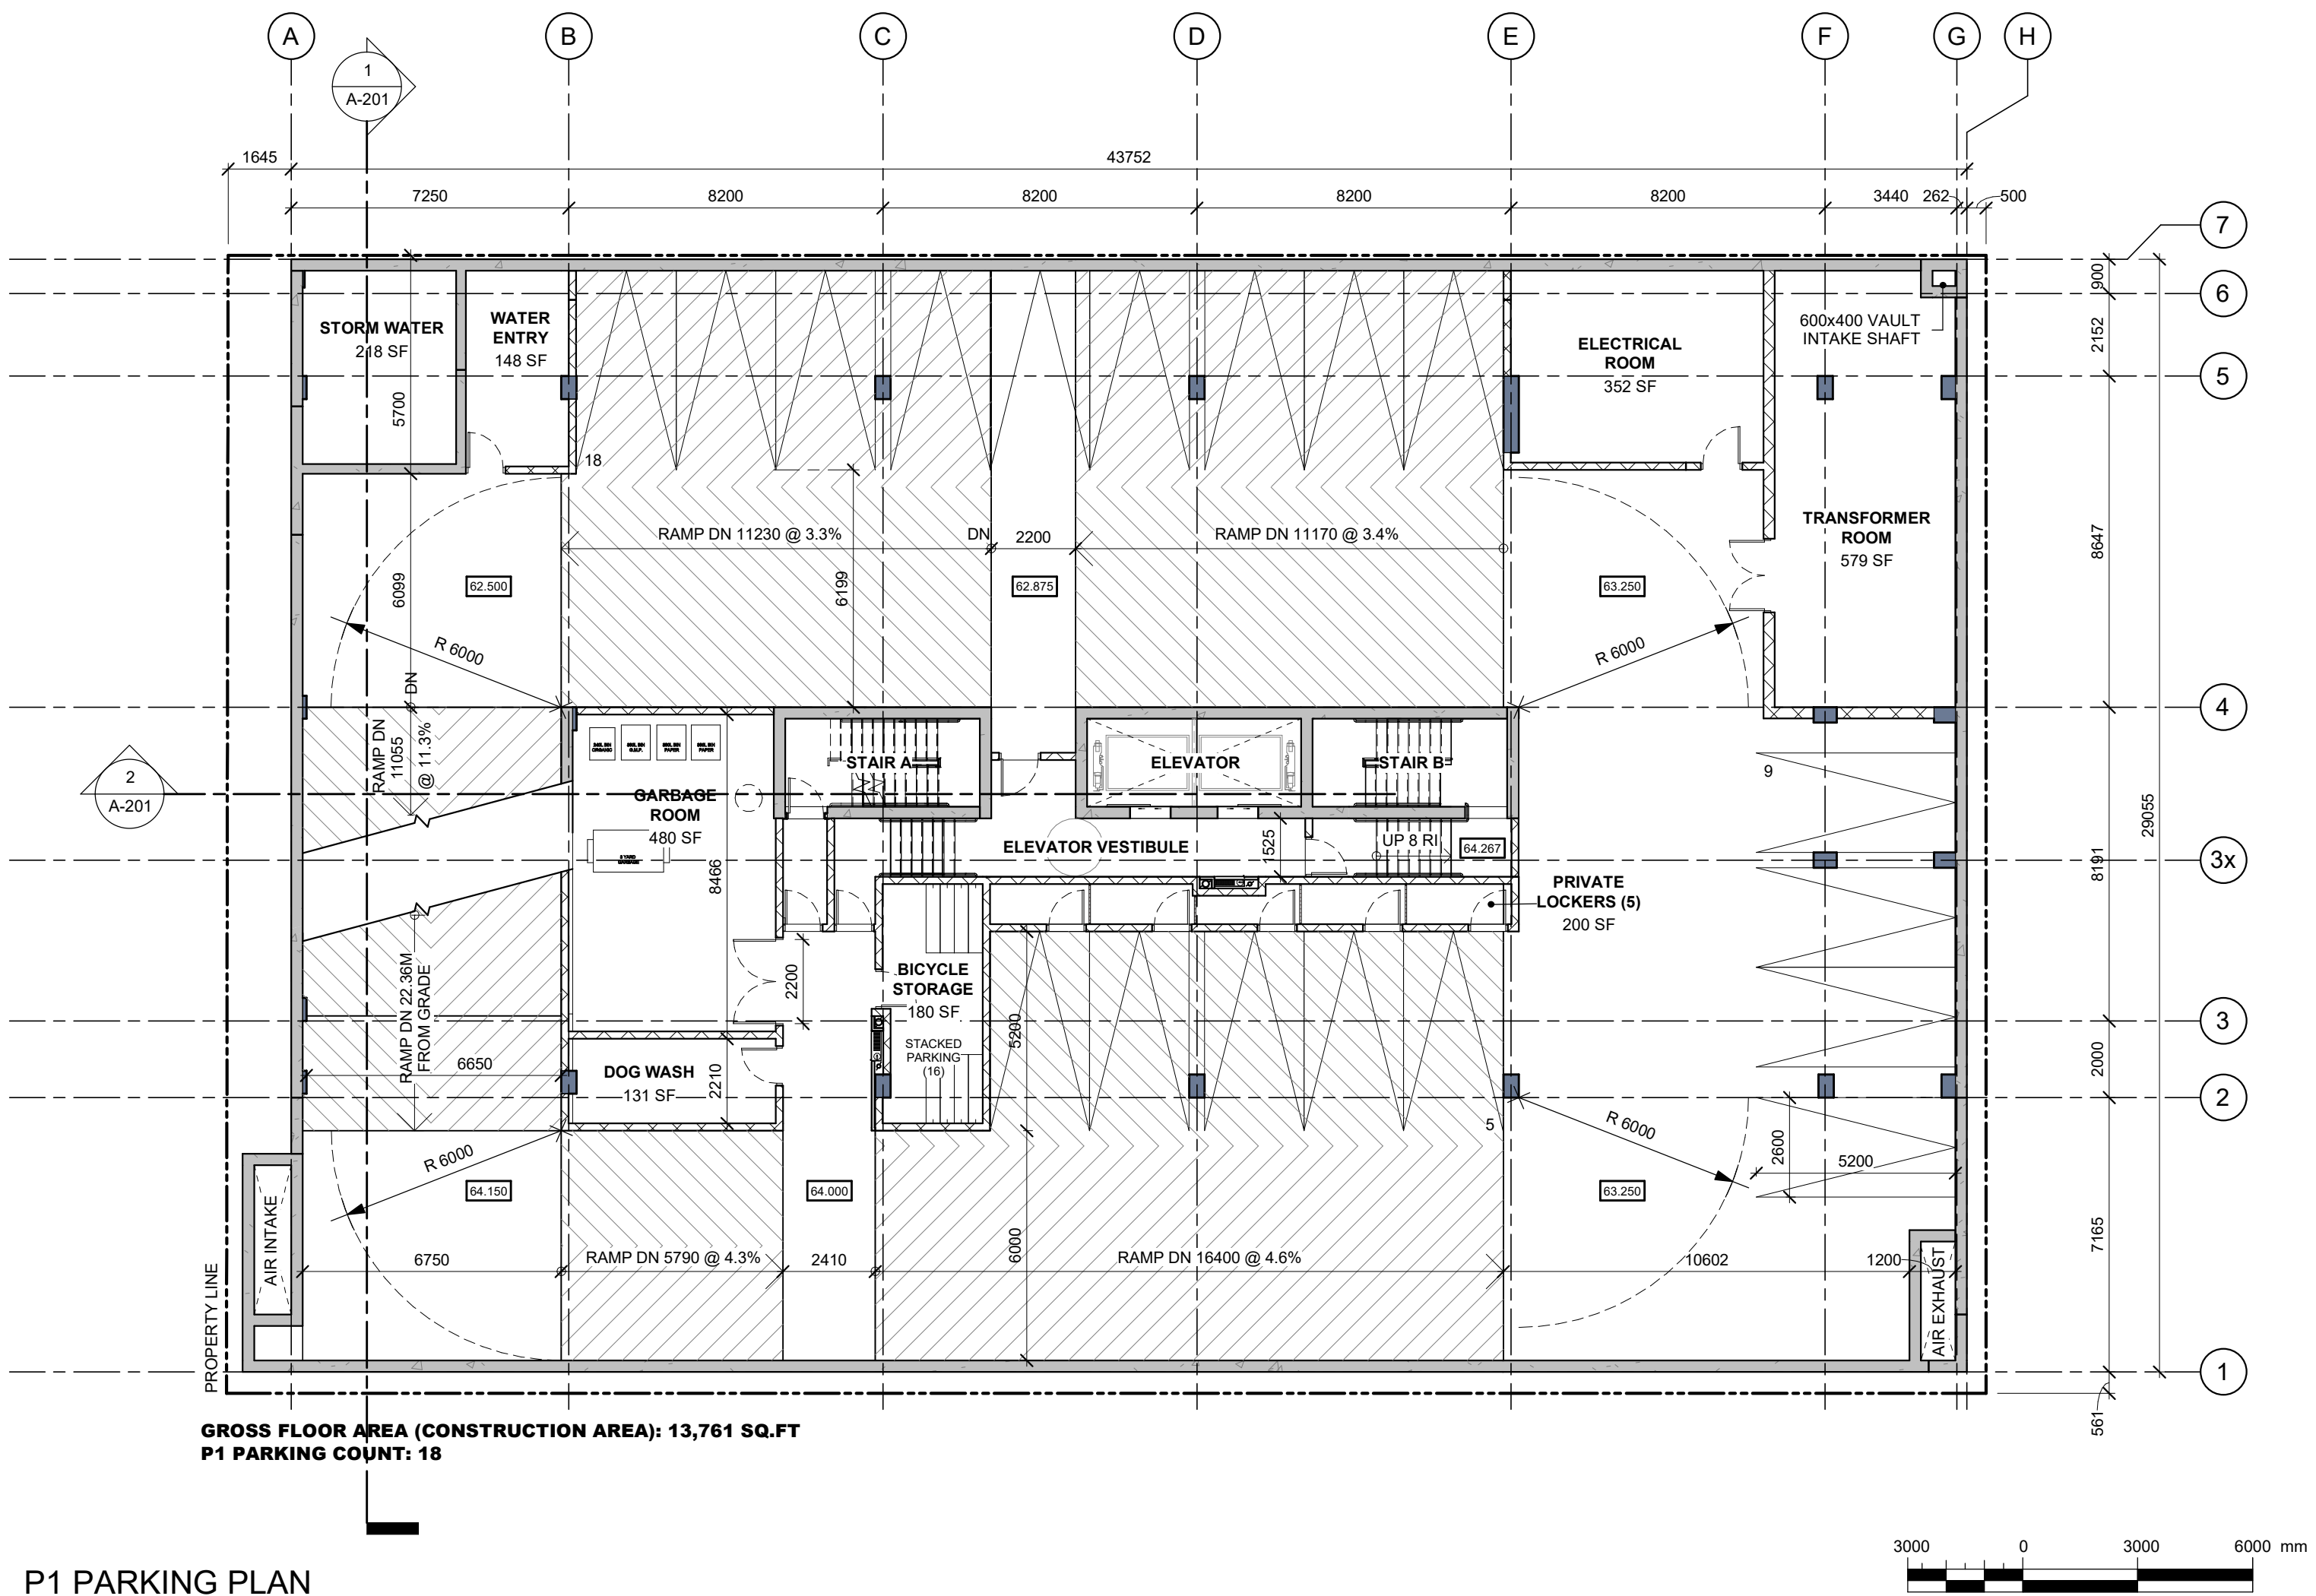

P1 PARKING PLAN

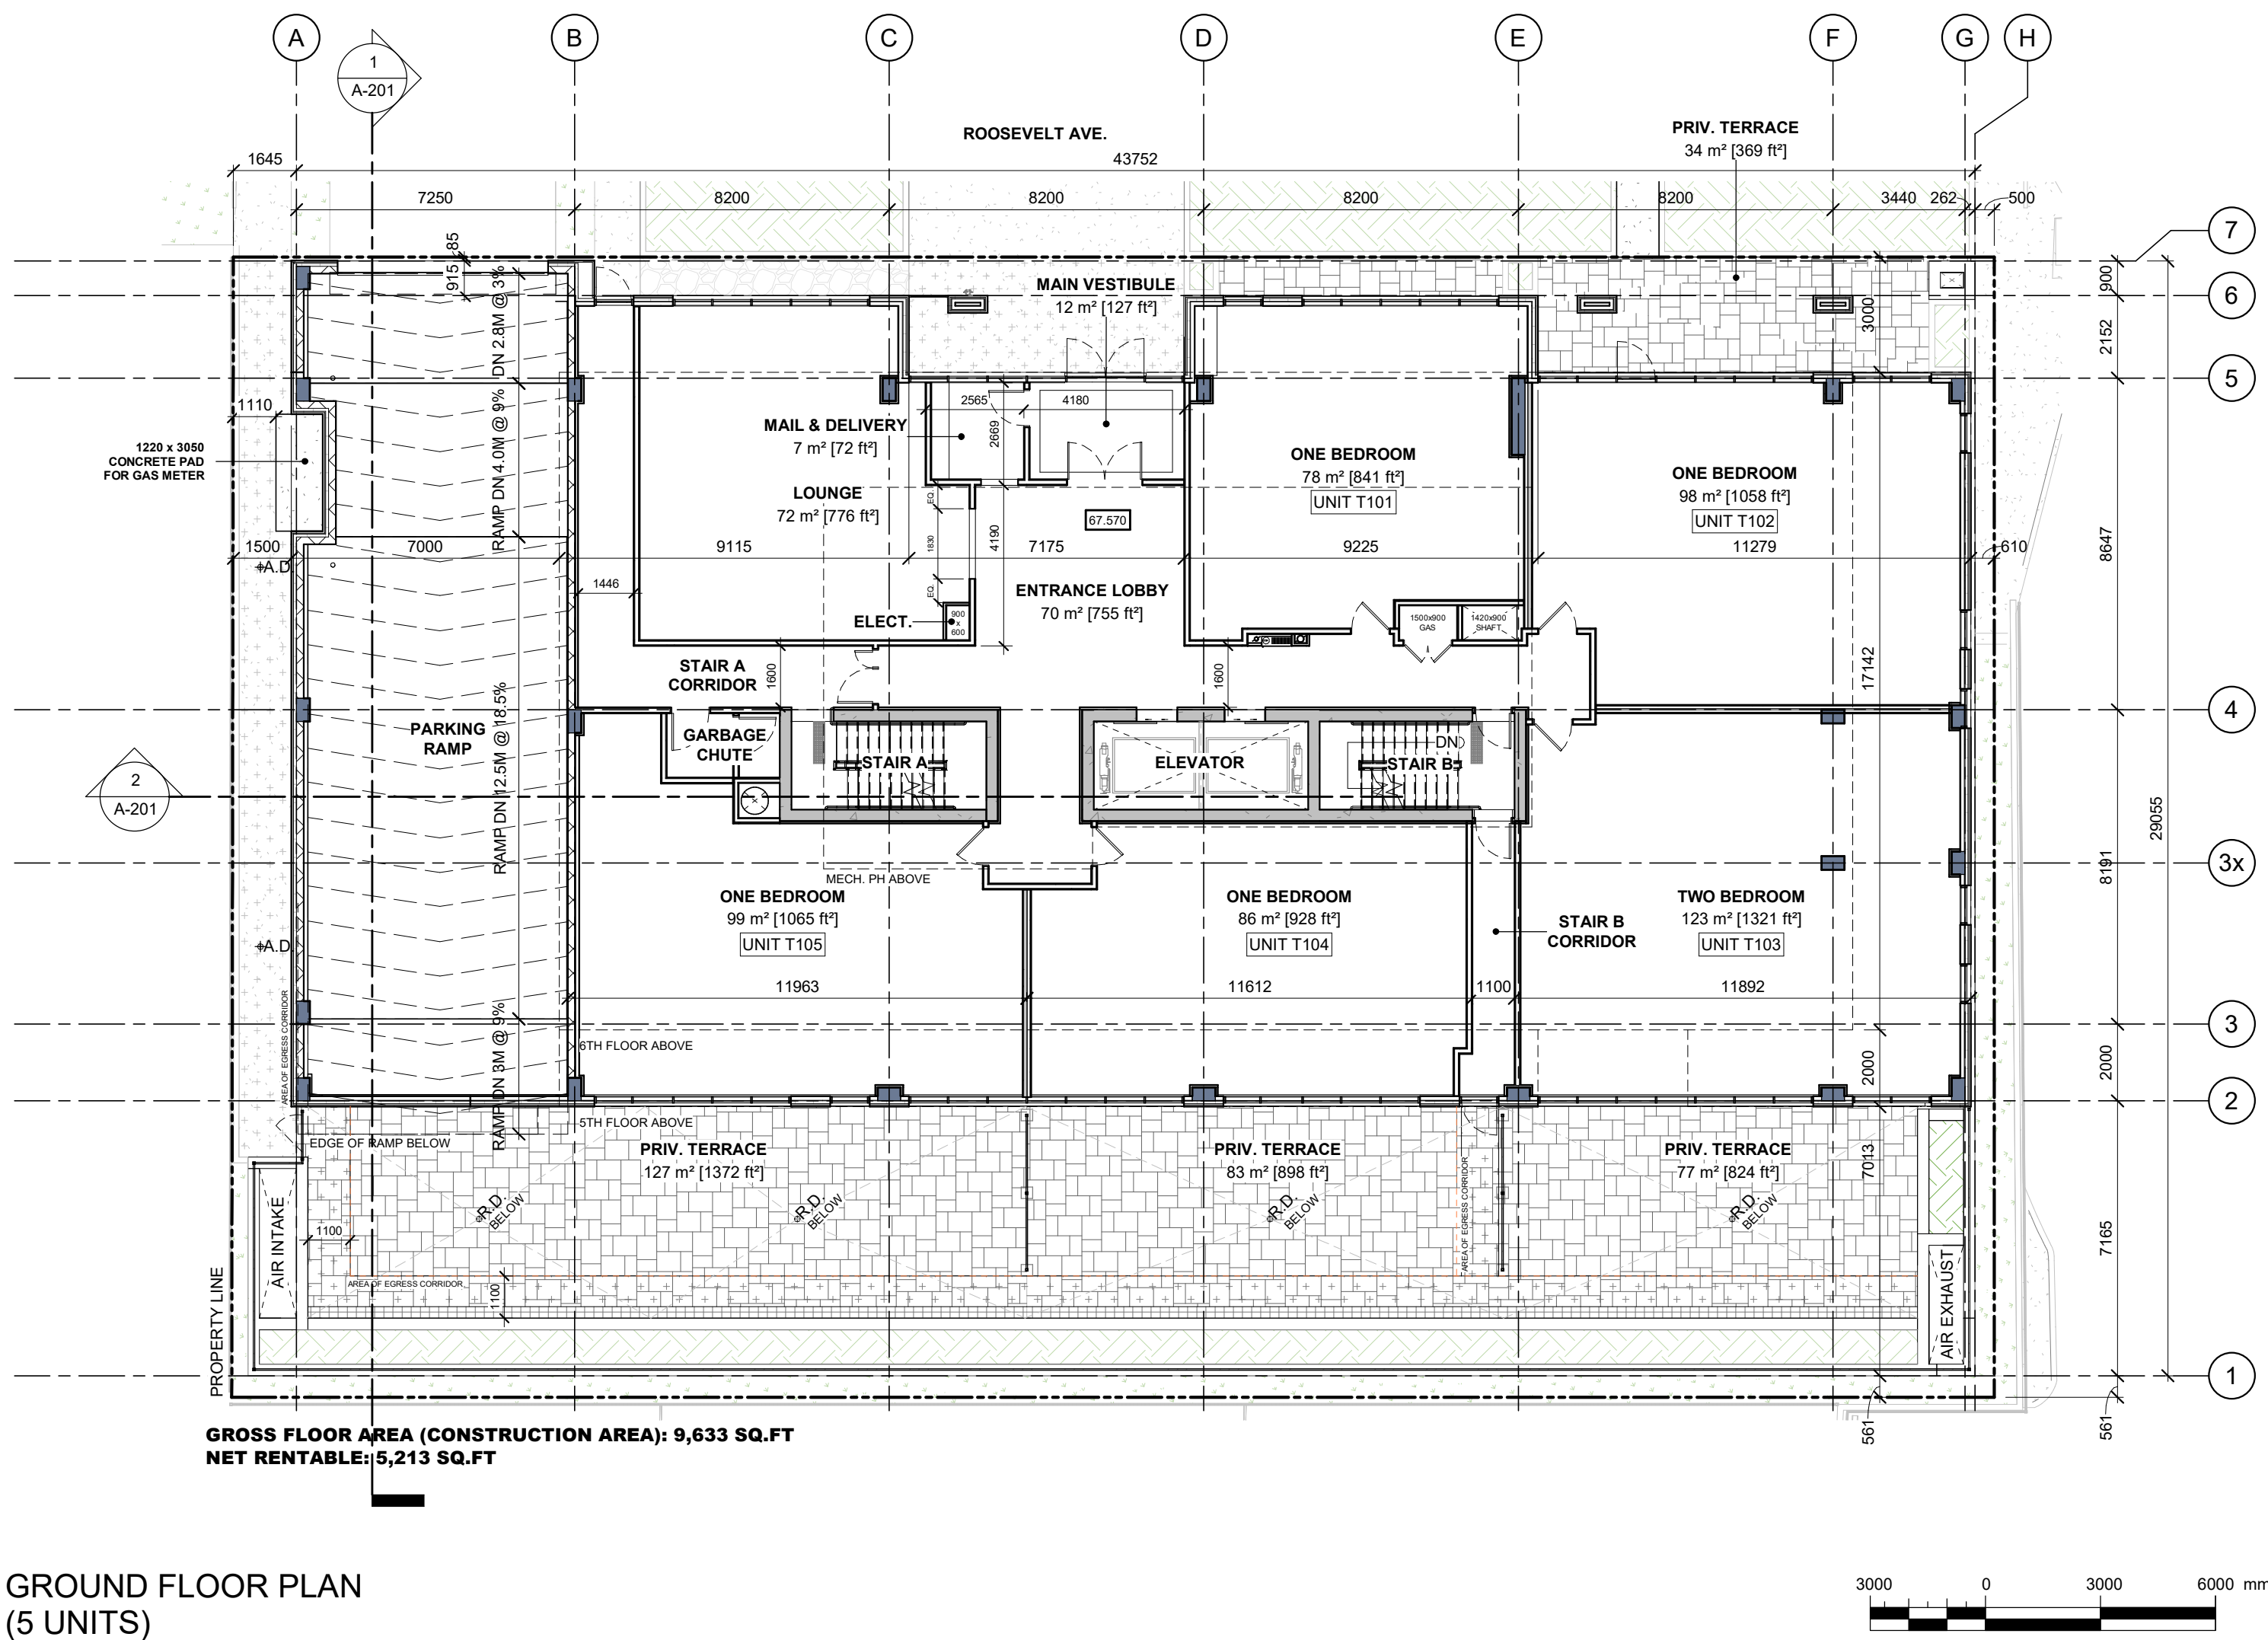

GROUND FLOOR PLAN
(5 UNITS)

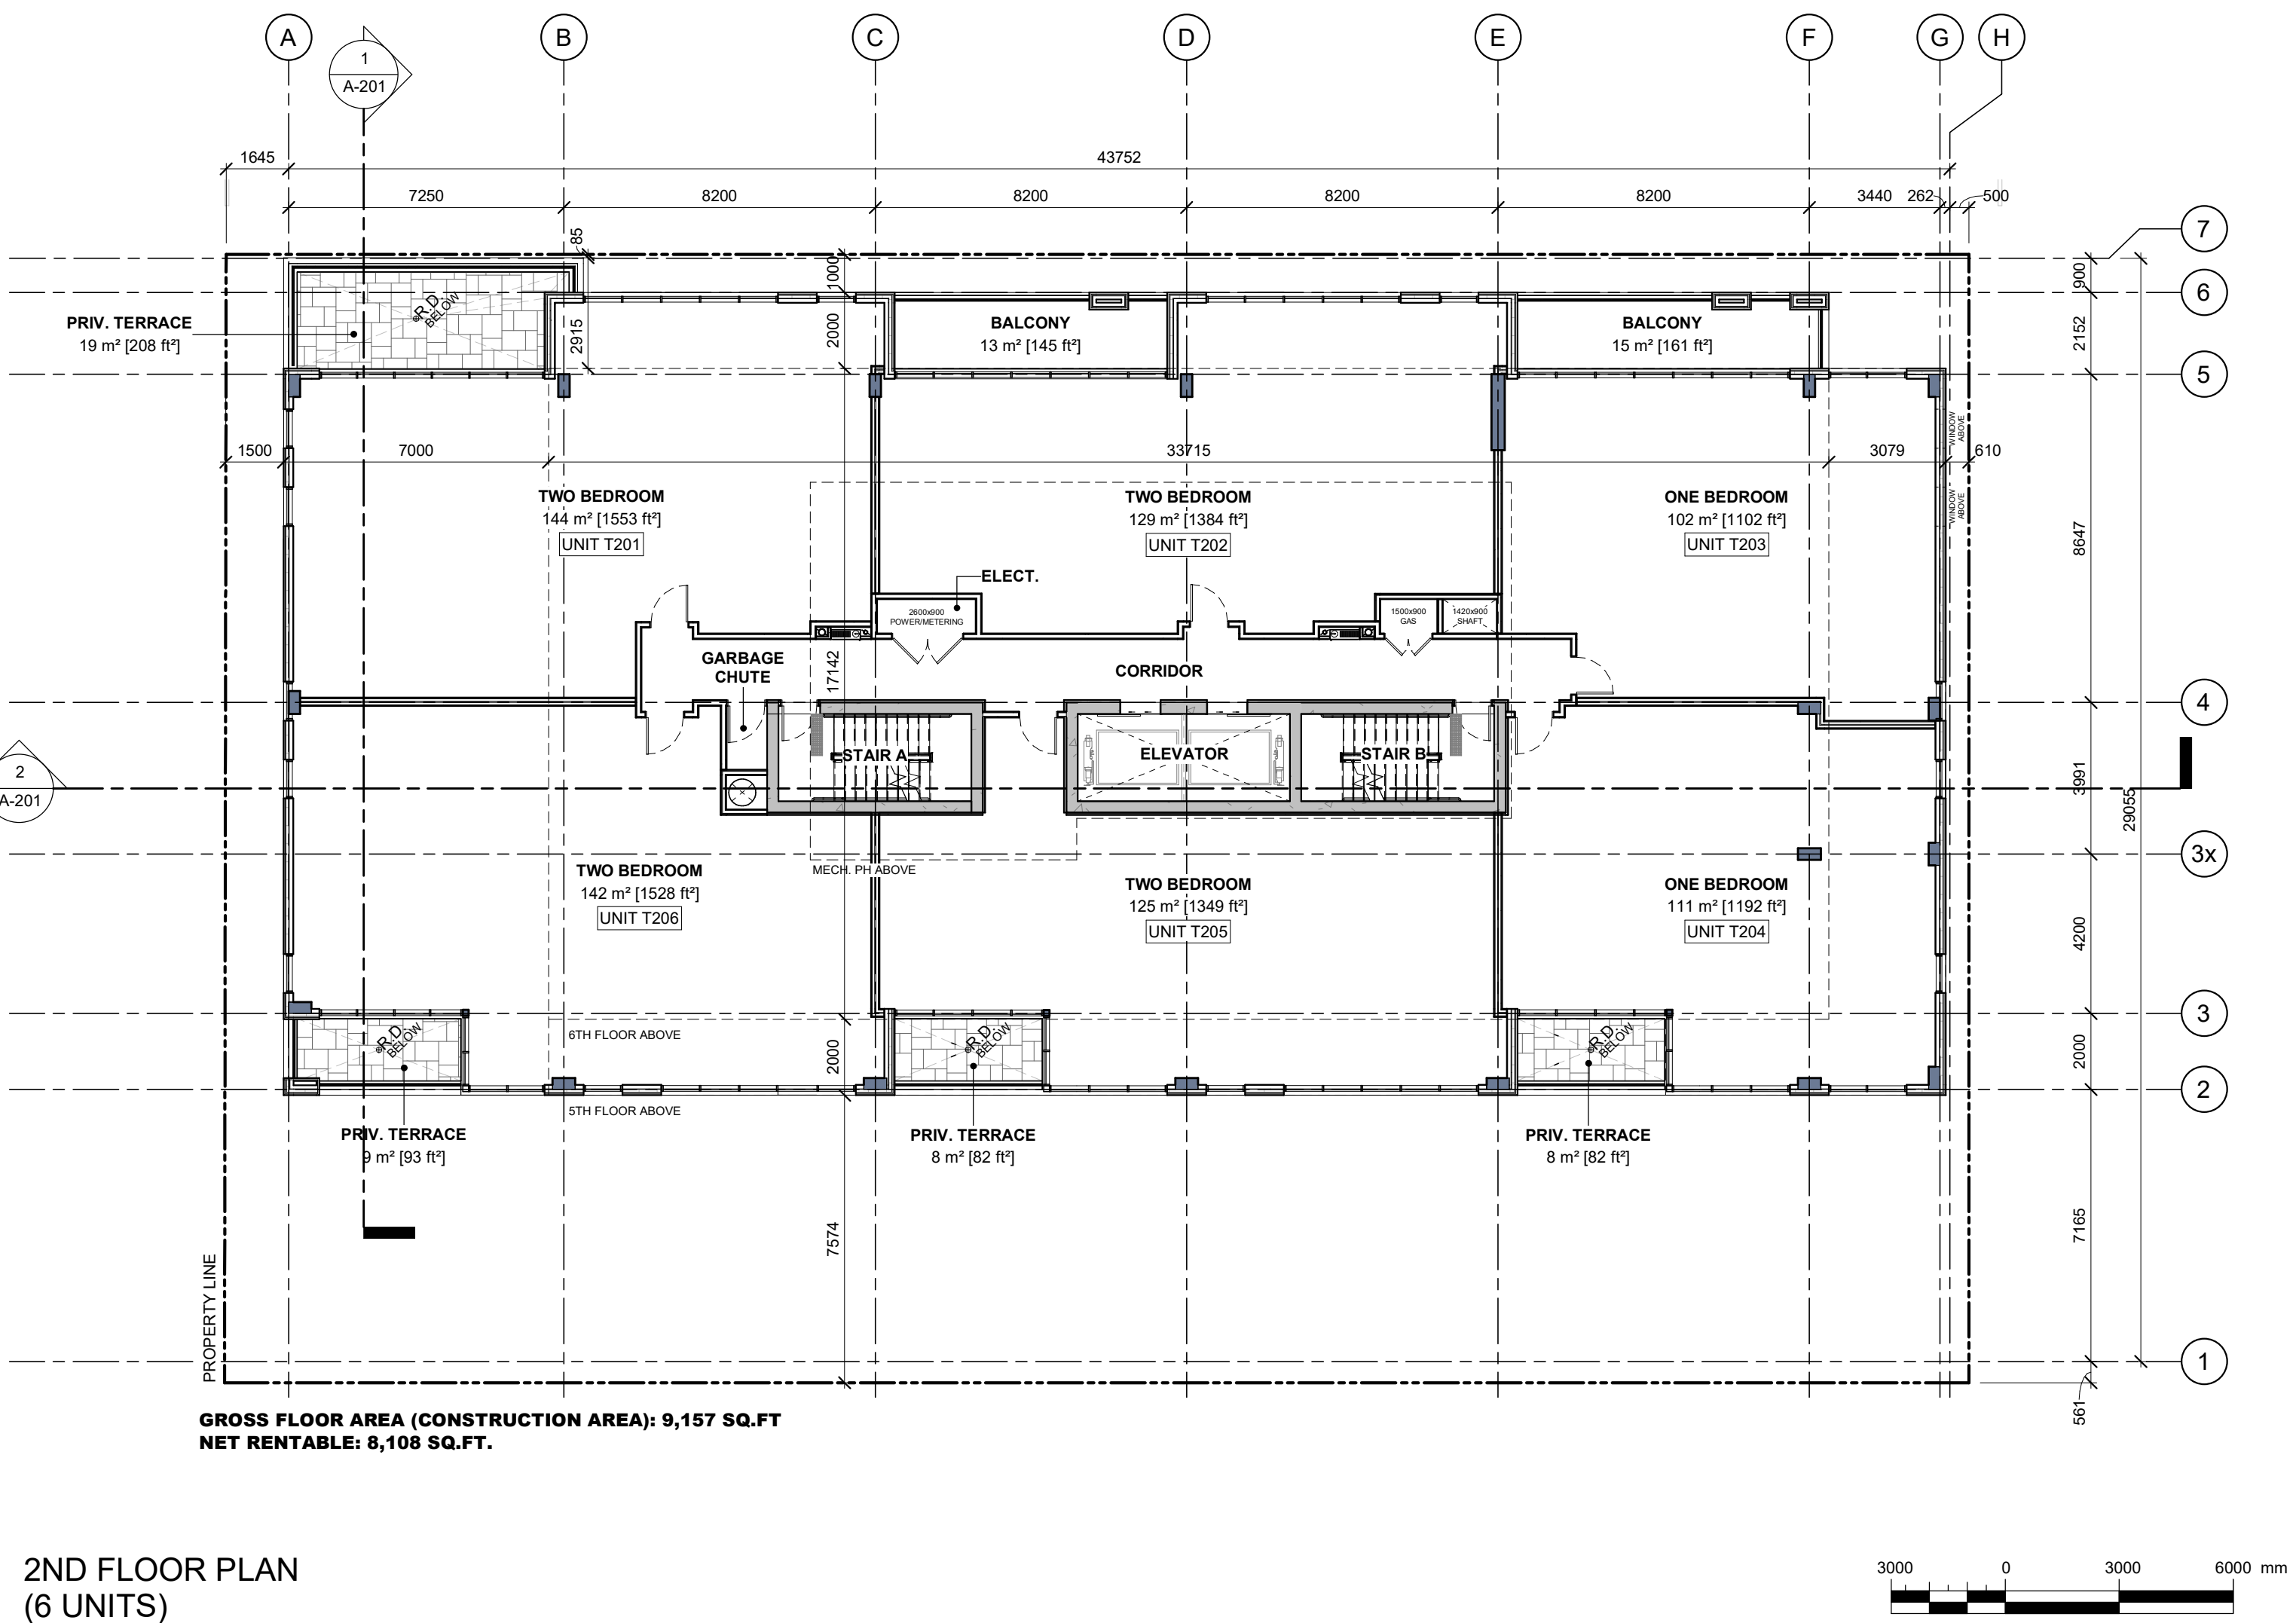

2ND FLOOR PLAN
(6 UNITS)

IT IS THE RESPONSIBILITY OF THE APPROPRIATE CONTRACTOR TO CHECK AND VERIFY ALL DIMENSIONS ON SITE AND TO REPORT ALL ERRORS AND/OR OMISSIONS TO THE ARCHITECT.

ALL CONTRACTORS MUST COMPLY WITH ALL PERTINENT CODES AND BY-LAWS.


THIS DRAWING MAY NOT BE USED FOR CONSTRUCTION UNTIL SIGNED BY THE ARCHITECT.

DO NOT SCALE DRAWINGS.

COPYRIGHT RESERVED.

NO.	DESCRIPTION	DD.MM.YY
5	ISSUED FOR SPC RND 01 COMMENTS	03.28.2022
4	ISSUED FOR SPC RND 01 COMMENTS	03.18.2022
3	ISSUED FOR COORDINATION	03.14.2022
2	ISSUED FOR REVISED SITE PLAN CONTROL APPLICATION	12.13.2021
1	ISSUED FOR SPC COORDINATION	12.06.2021

REVISIONS:

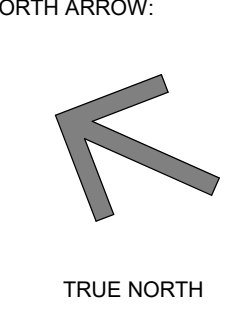ARCHITECT SEAL:  NORTH ARROW: 

CLIENT:  ML DEVCO INC.

ARCHITECT:  rla/architecture
56 Beech Street, Ottawa, Ontario K1S 3J6
t.613.724.9932 f.613.724.1209 www.rodericklahey.ca

PROJECT TITLE:  THE WESTMOUNT
398-406 ROOSEVELT AVE. OTTAWA, ONTARIO


SHEET TITLE: FLOOR PLANS

DRAWN:	CHECKED:
L.M.	R.V.


SCALE:	SHEET No:
1 : 150	A-100

PROJECT No:
2122


DWG #18647

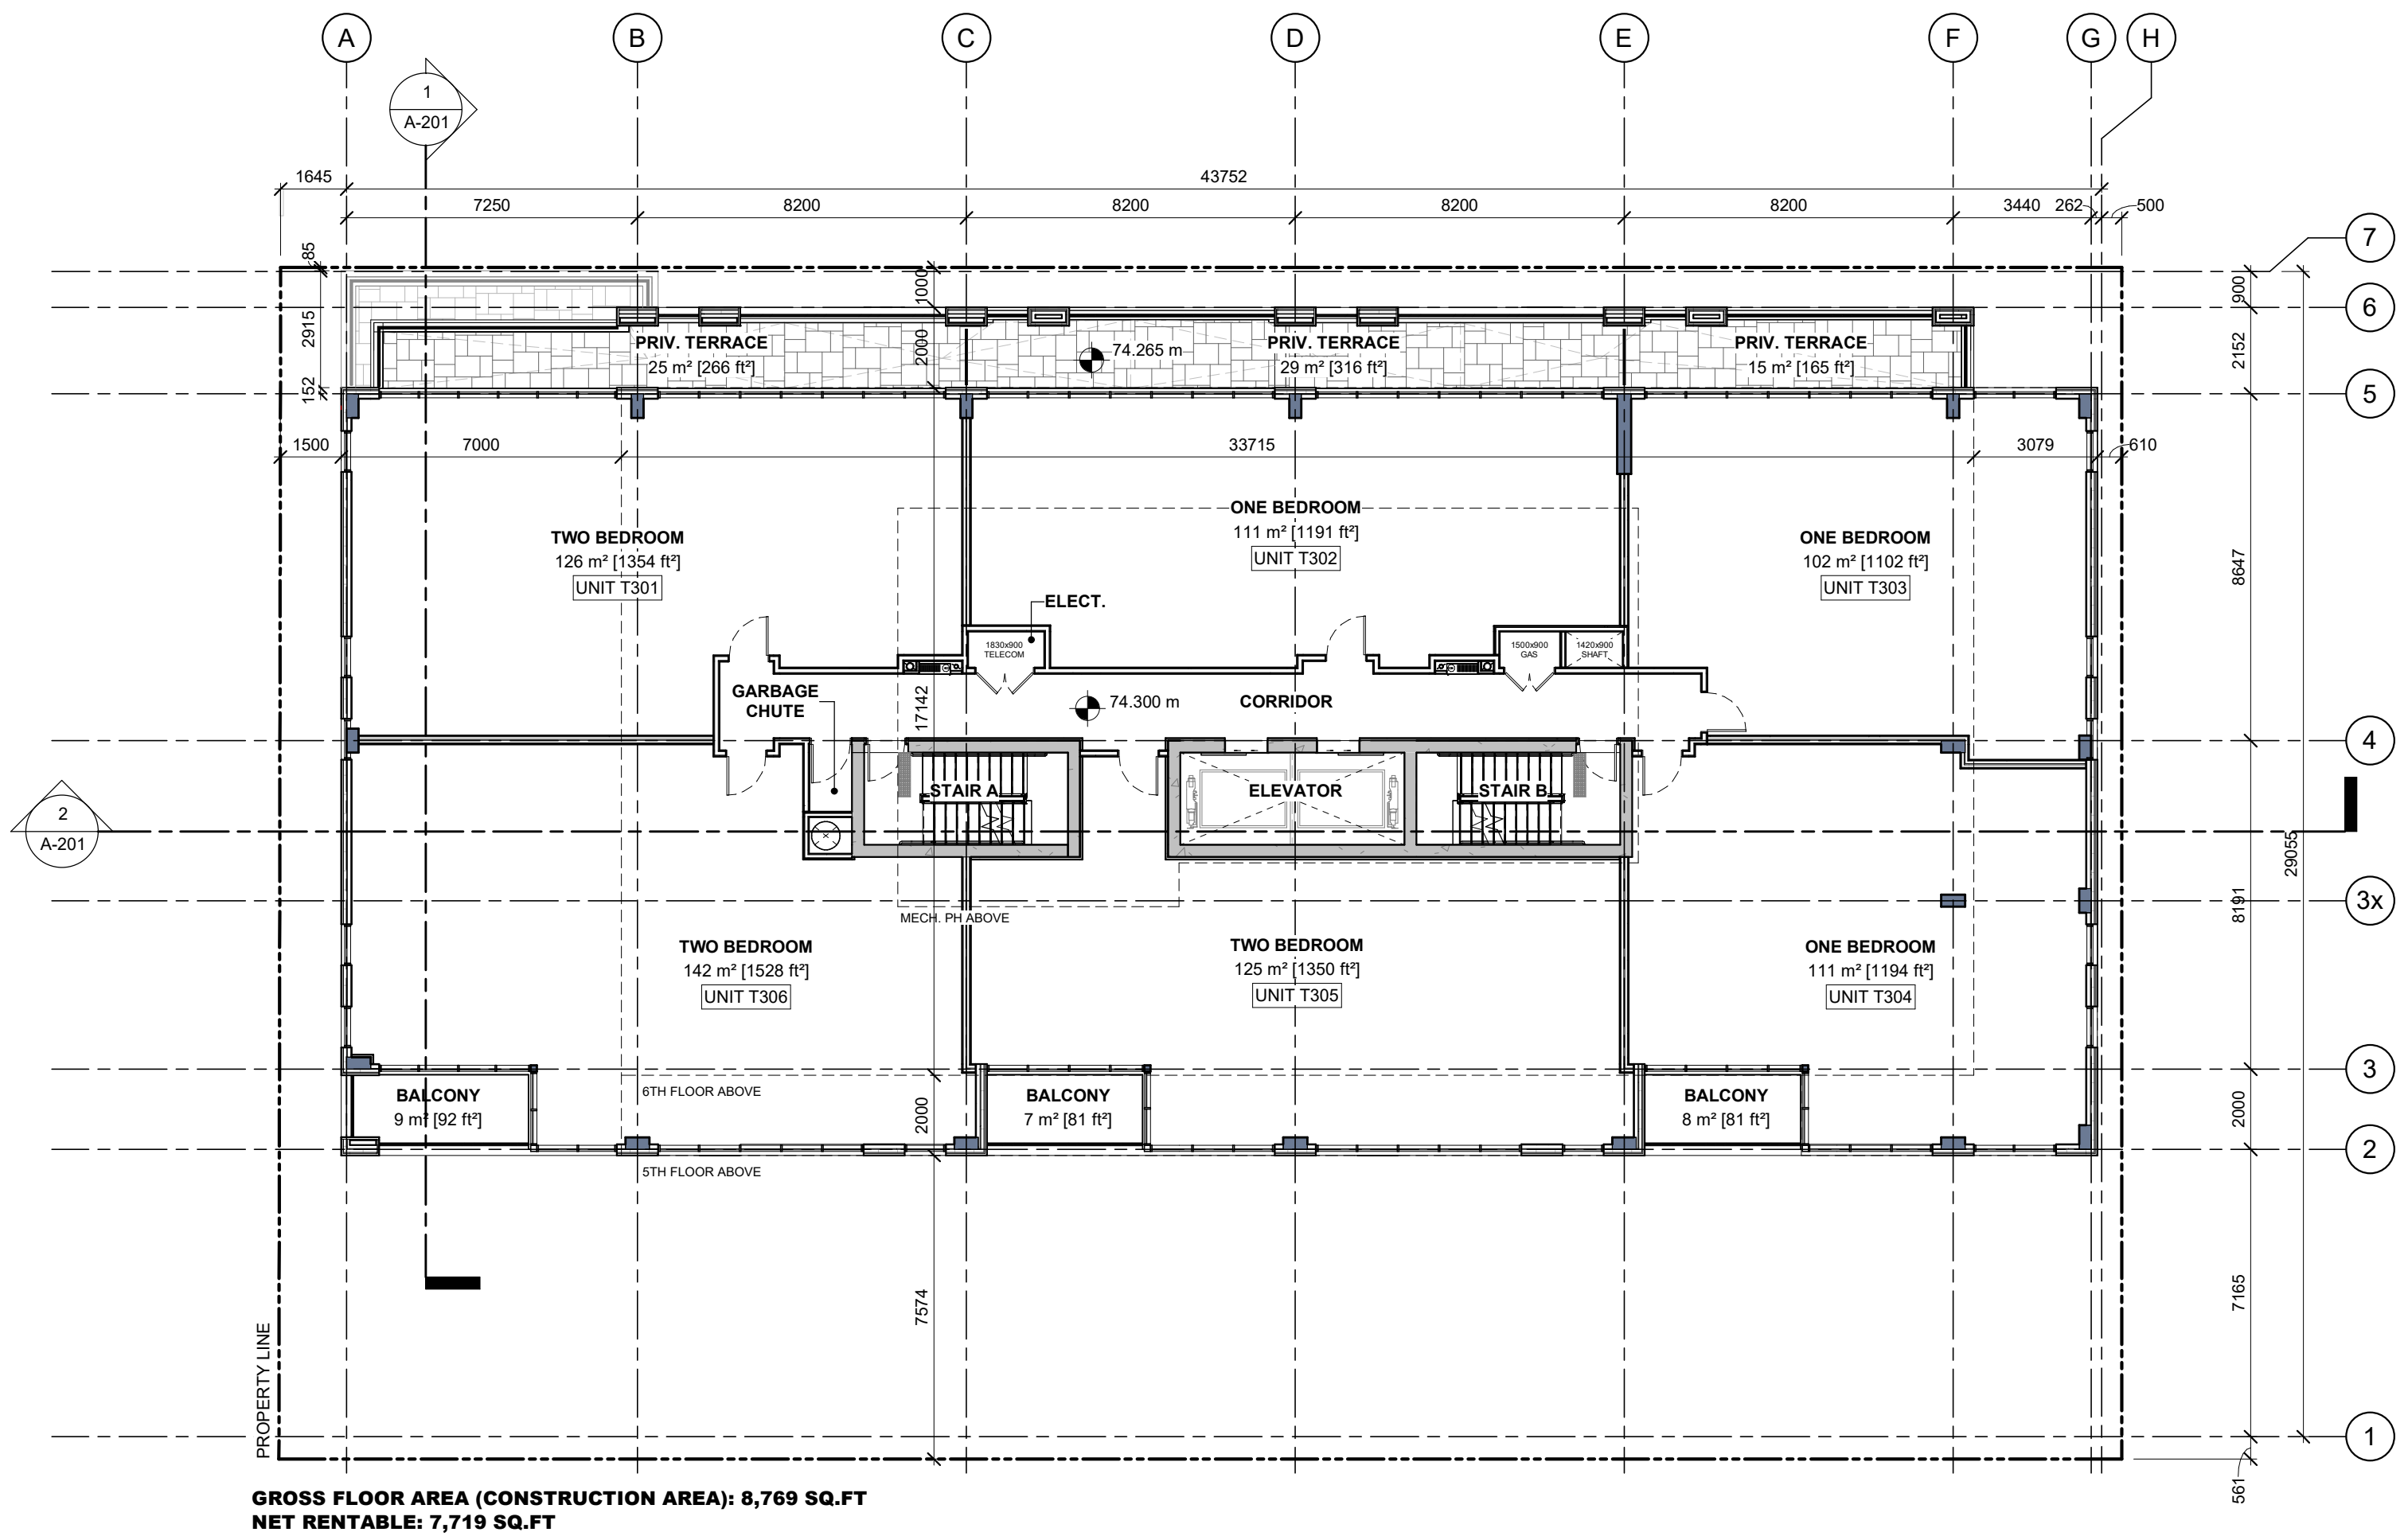


3RD FLOOR PLAN
(6 UNITS)

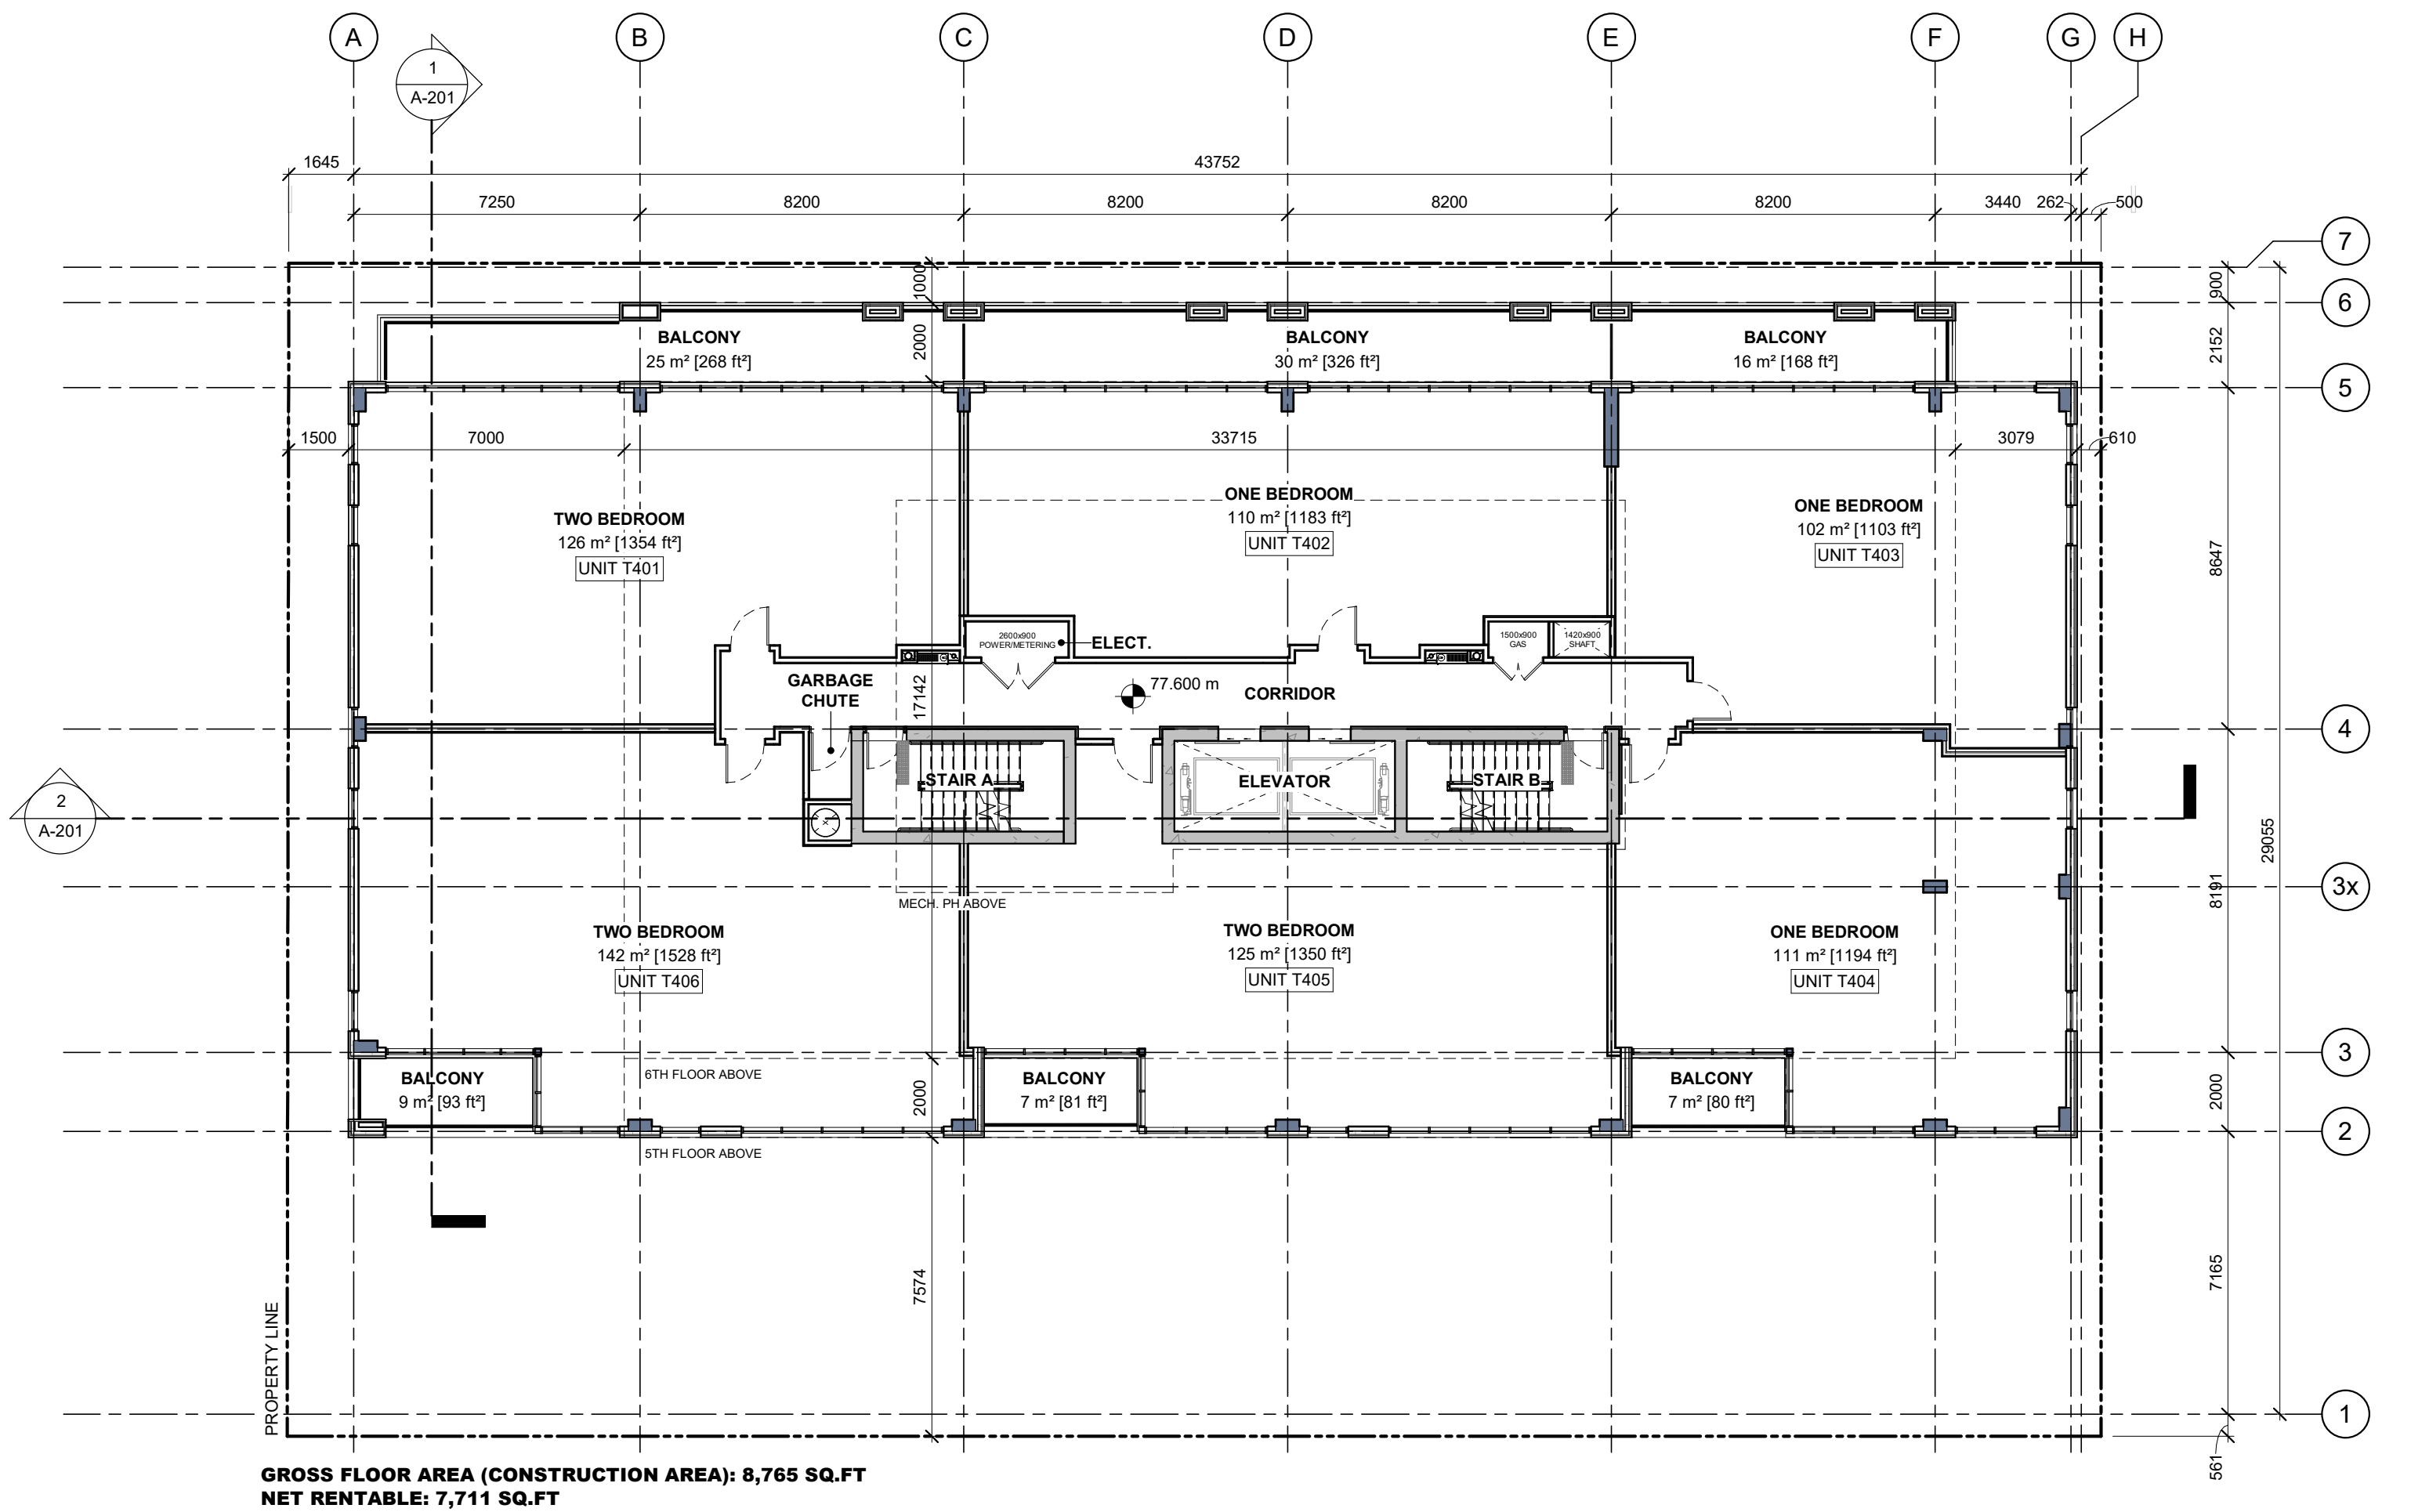

4TH FLOOR PLAN
(6 UNITS)

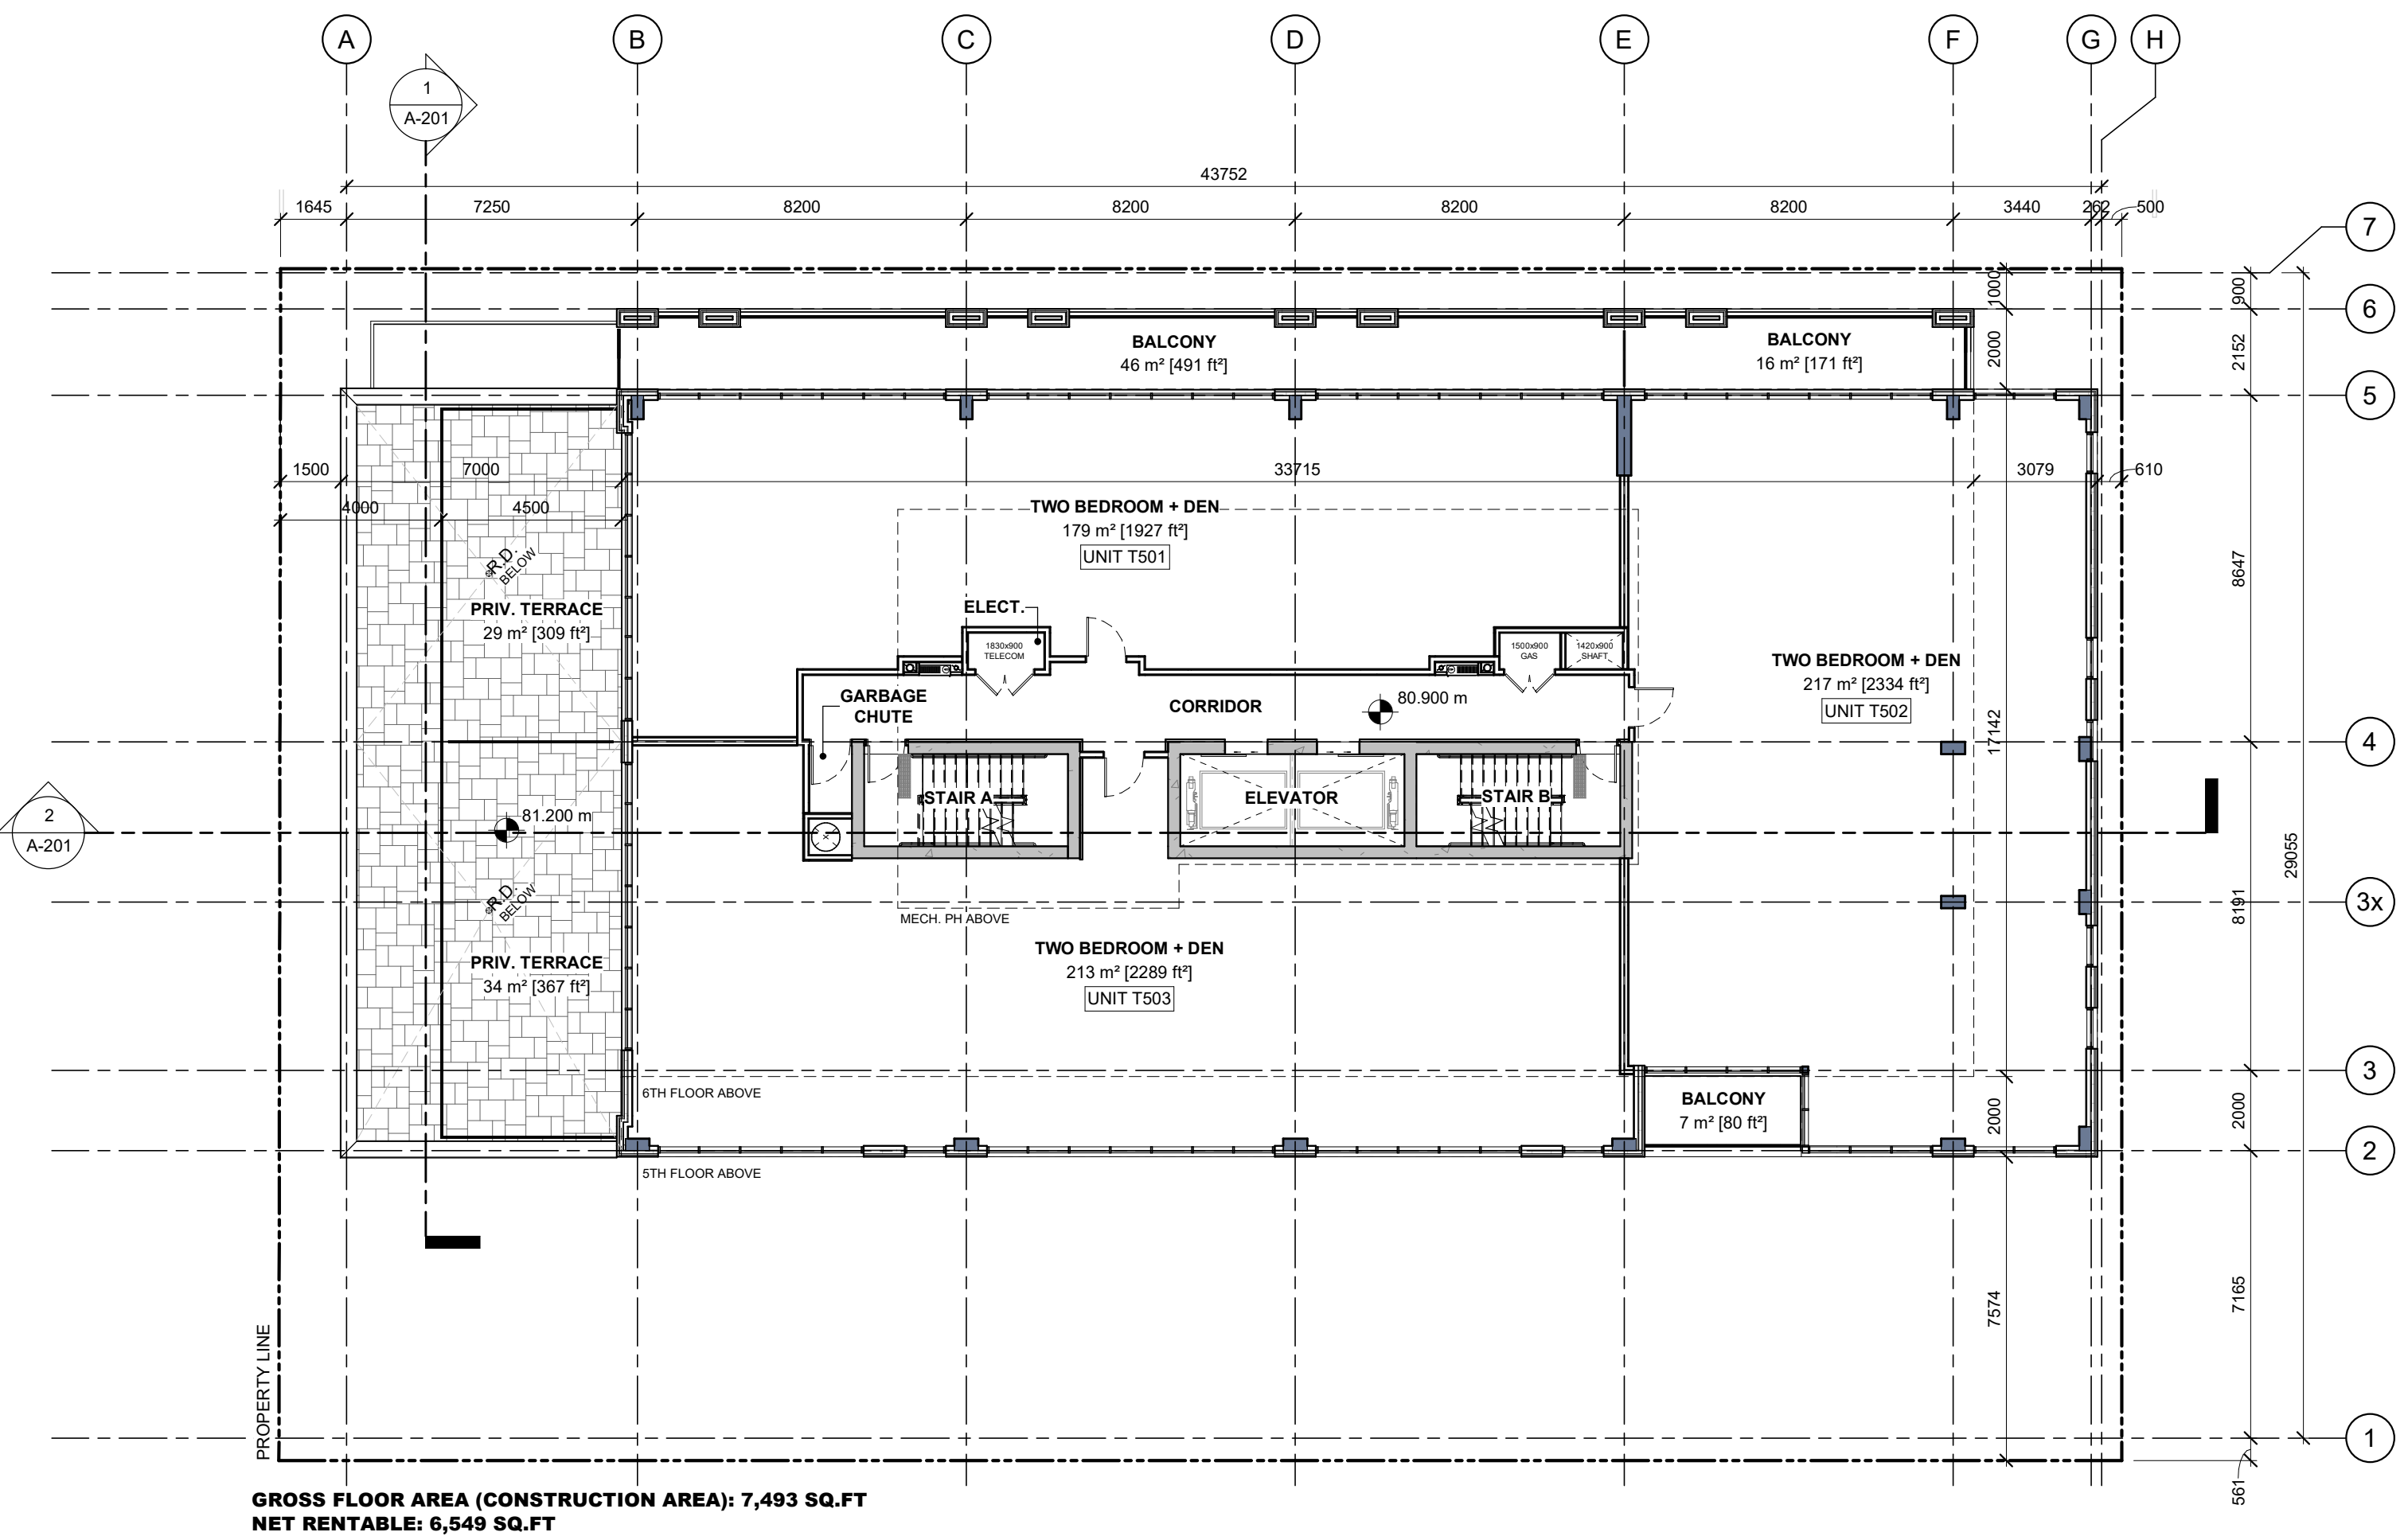

5TH FLOOR PLAN
(3 UNITS)

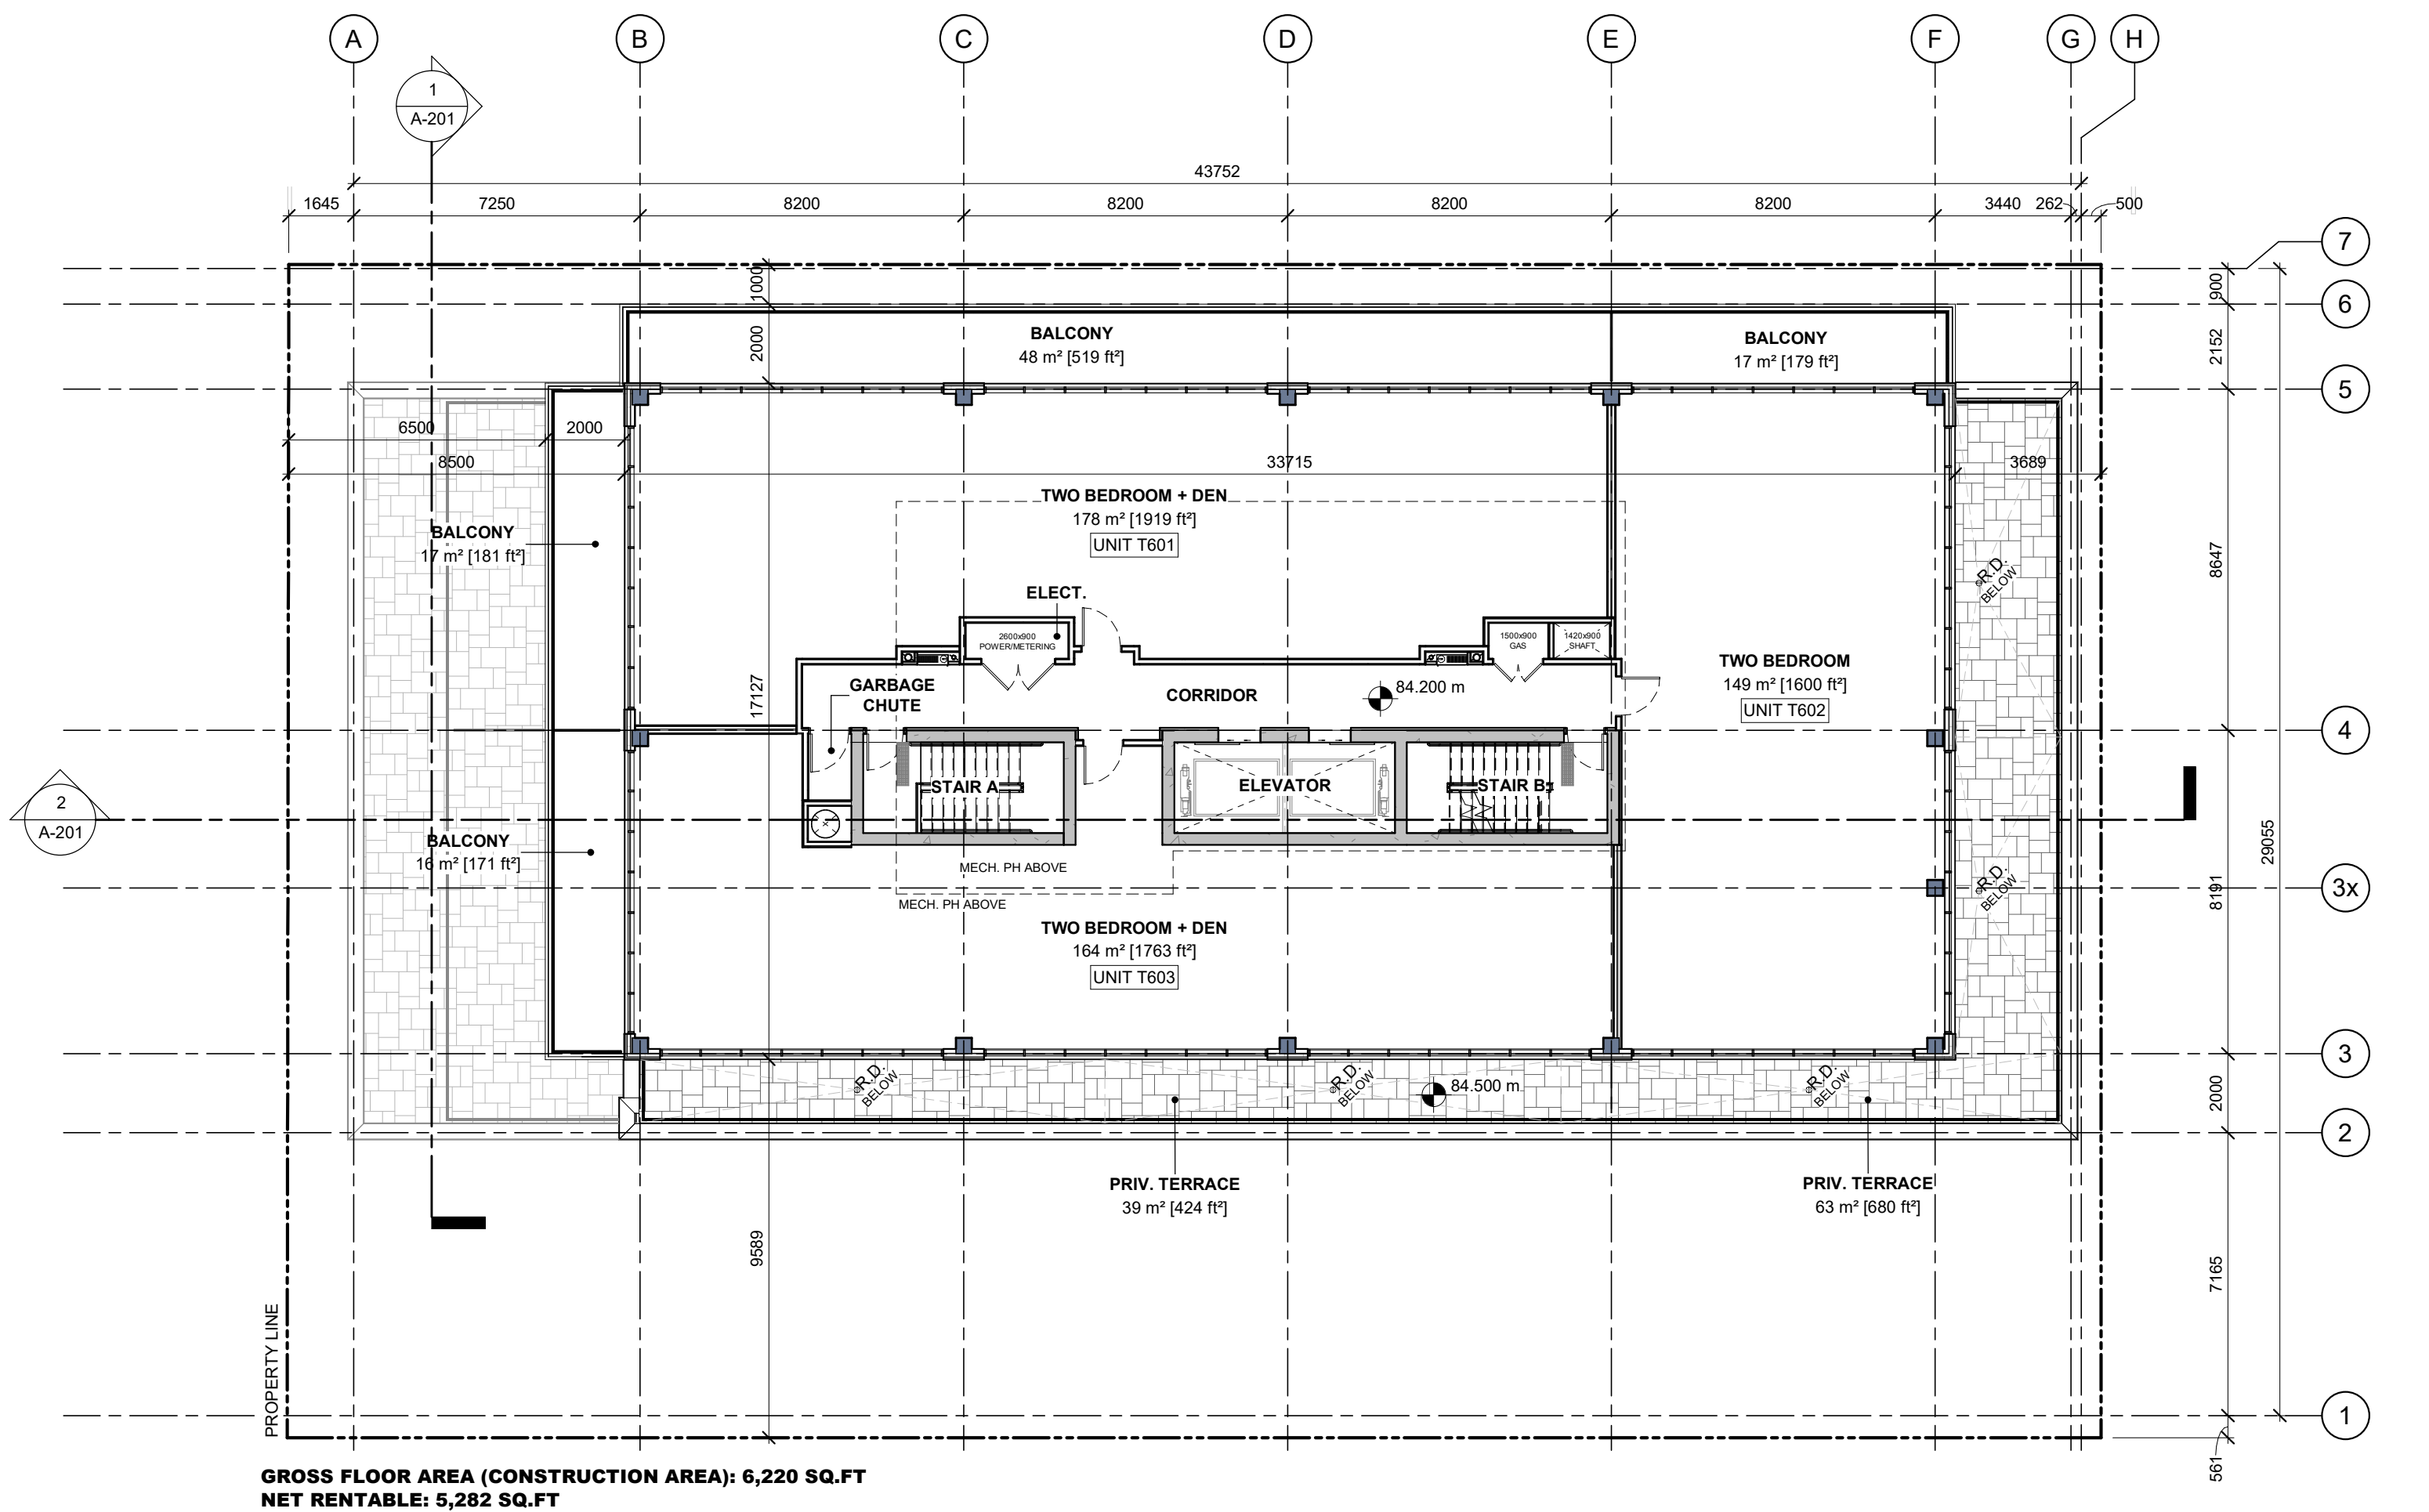

6TH FLOOR PLAN
(3 UNITS)

IT IS THE RESPONSIBILITY OF THE APPROPRIATE CONTRACTOR TO CHECK AND VERIFY ALL DIMENSIONS ON SITE AND TO REPORT ALL ERRORS AND/OR OMISSIONS TO THE ARCHITECT.


ALL CONTRACTORS MUST COMPLY WITH ALL PERTINENT CODES AND BY-LAWS.

THIS DRAWING MAY NOT BE USED FOR CONSTRUCTION UNTIL SIGNED BY THE ARCHITECT.

DO NOT SCALE DRAWINGS.

COPYRIGHT RESERVED.

REVISIONS:	DESCRIPTION	DD.MM.YY
5	ISSUED FOR SPC RND 01 COMMENTS	03.28.2022
4	ISSUED FOR SPC RND 01 COMMENTS	03.18.2022
3	ISSUED FOR COORDINATION	03.14.2022
2	ISSUED FOR REVISSED SITE PLAN CONTROL APPLICATION	12.13.2021
1	ISSUED FOR SPC COORDINATION	12.06.2021

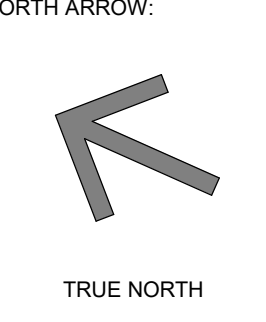ARCHITECT SEAL:  NORTH ARROW: 

CLIENT: 
ML DEVCO INC.

ARCHITECT: 
56 Beech Street, Ottawa, Ontario K1S 3J6
t.613.724.9932 f.613.724.1209 www.rodericklahey.ca

PROJECT TITLE: 
THE WESTMOUNT
398-406 ROOSEVELT AVE. OTTAWA, ONTARIO

SHEET TITLE: **FLOOR PLANS**

DRAWN:	CHECKED:
L.M.	R.V.

SCALE:	SHEET No:
1 : 150	A-101

PROJECT No: 2122

DWG #18647



5	ISSUED FOR SPC RND 01 COMMENTS	03, 28, 2022
4	ISSUED FOR SPC RND 01 COMMENTS	03, 18, 2022
3	ISSUED FOR COORDINATION	03, 14, 2022
2	ISSUED FOR REVISED SITE PLAN CONTROL APPLICATION	12, 13, 2021
1	ISSUED FOR SPC COORDINATION	12, 06, 2021
No.	DESCRIPTION	DD.MM.YY

REVISIONS:

ARCHITECT SEAL: 	NORTH ARROW:  TRUE NORTH
--	---

ML DEVCO
ML DEVCO INC.

ARCHITECT:

rla / architecture

6 Beech Street, Ottawa, Ontario K1S 3J6
613.724.9932 f.613.724.1209 www.rodericklahey.ca

PROJECT TITLE:



THE WESTMOUNT

898-406 ROOSEVELT AVE. OTTAWA, ONTARIO

SHEET TILE:

FLOOR PLANS

DRAWN: ...M.	CHECKED: R.V.
SCALE: 1 : 150	SHEET No: A-102
PROJECT No: 2122	

PAPER SIZE: ISO Full Bleed B1 (707.00 x 1000.00 MM)

PLOT SCALE: 1:1

PLOT DATE: 3/28/2022 10:01:01 AM

\\RLAI-FP01_rjai.local\FR\lmclead\My Documents\2122 - 406 Roosevelt_ARCH
Control B2020 lmclead\AKSET and

D07-12-17-0171

DWG #18647