


QTY	BOTANICAL NAME	COMMON NAME	SIZE	CONDITION	REMARKS
<b>DECIDUOUS TREES</b>					
4	Acer x freemanii 'Autumn Blaze'	Autumn Blaze Maple	70mm	WB	uniform, symmetrical
1	Quercus macrocarpa	Burr Oak	70mm	WB	uniform, symmetrical
2	Tilia americana 'Redmond'	Redmond Linden	70mm	WB	uniform, symmetrical
<b>CONIFEROUS TREES</b>					
6	Picea glauca	White Spruce	200 cm	WB	dense, full-skirted
<b>DECIDUOUS SHRUBS</b>					
11	Hydrangea paniculata 'Limelight'	Limelight Hydrangea	50cm	3 gal.	1300mm o.c. spacing
5	Rhus aromatica 'Gro Low'	Dwarf Sumac	40cm	3 gal.	2000mm o.c. spacing
16	Syringa meyeri 'Palibin'	Dwarf Korean Lilac	50cm	3 gal.	750mm o.c. spacing
<b>CONIFEROUS SHRUBS</b>					
39	Juniperus sabina 'Arcadia'	Arcadia Juniper	40cm	3 gal.	900mm o.c. spacing
7	Thuja occidentalis 'Nigra'	Black Cedar	150cm	B&B	1750mm o.c. spacing
<b>PERENNIALS AND GRASSES</b>					
8	Calamagrostis acutiflora 'Karl Forster'	Karl Forster Feather Reed Grass		1 gal.	800mm o.c. spacing

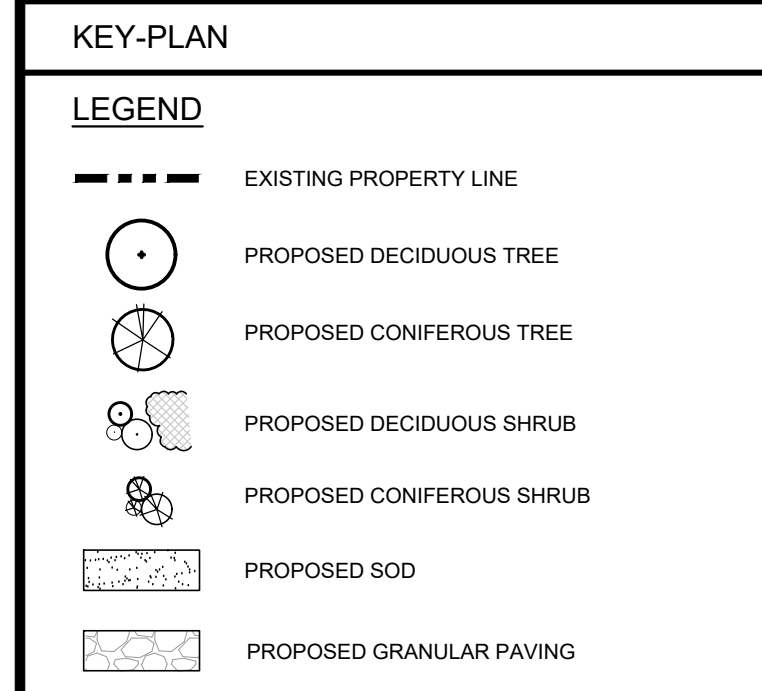


**SOURCE OF BASE INFORMATION:**  
 BASE INFORMATION EXTRACTED FROM DRAWING 20037\_SPT\_ARCHITECTURAL\_SITE\_PLAN PROVIDED BY REINDERS + LAW LTD. ARCHITECTURE, ENGINEERING

PLOT DATE: February 25, 2022

No.	DATE	DESCRIPTION	BY
1	02/25/2022	ISSUED FOR SITE PLAN APPROVAL	KW

**REVISIONS**




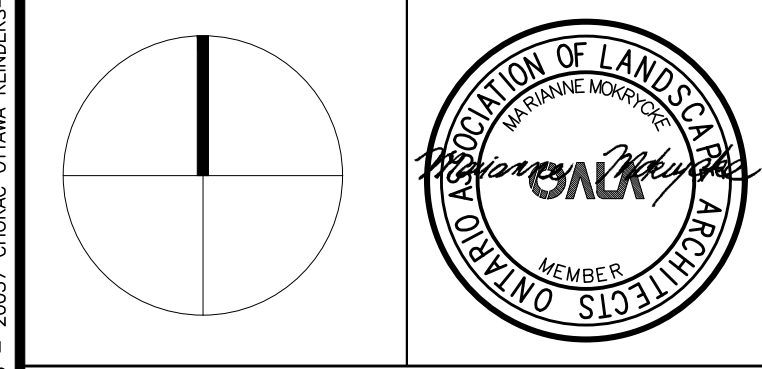


**OMC LANDSCAPE ARCHITECTURE**  
 Innovative. outside thinking.  
 270 Sherman Avenue North, Suite 315-MILL, Hamilton, ON L8L 6M4  
 Telephone: 905.681.7604 Fax: 905.681.2944 www.omc.ca

**CHORAC OTTAWA**  
 2375 ST. LAURENT BLVD  
 OTTAWA, ONTARIO

**PLANTING PLAN**

ISSUED FOR SITE PLAN APPROVAL  
 SCALE: 1:300 CHECKED: MM  
 DATE: May, 21, 09 DRAWING: L1  
 DRAWN: - PROJECT: 1545

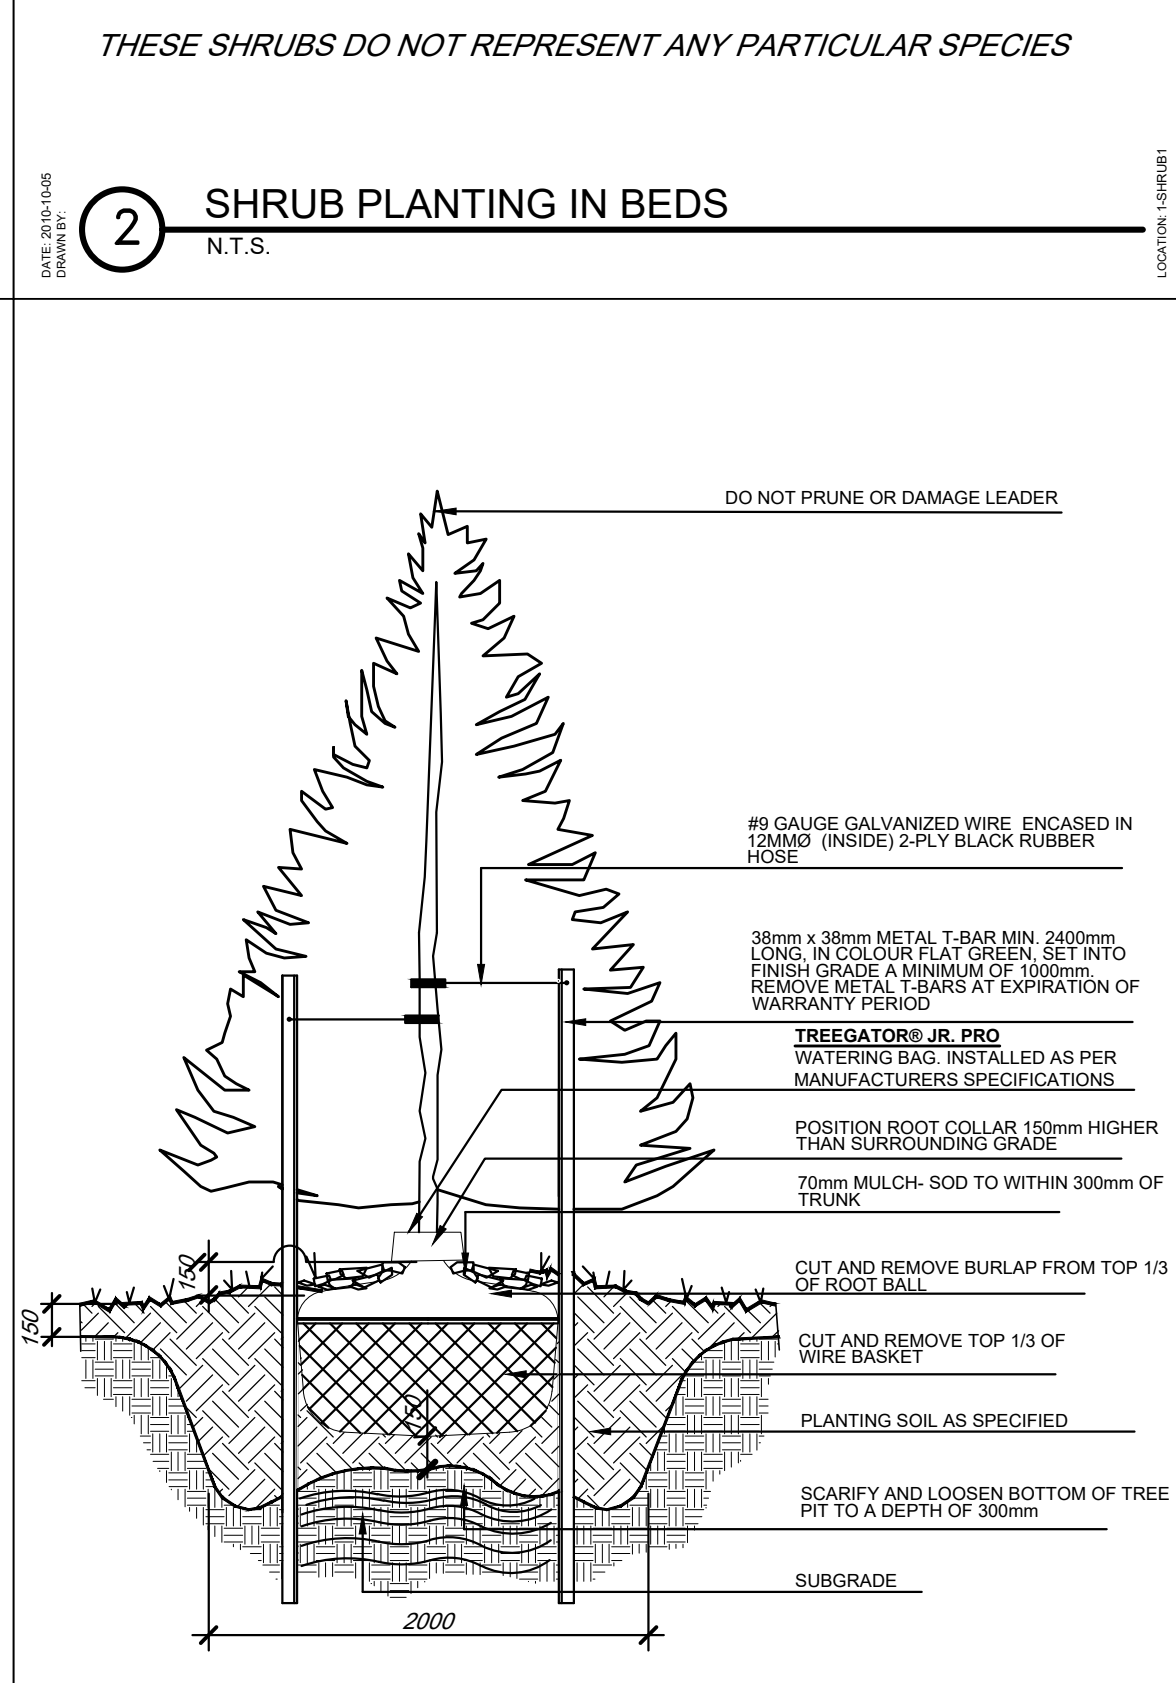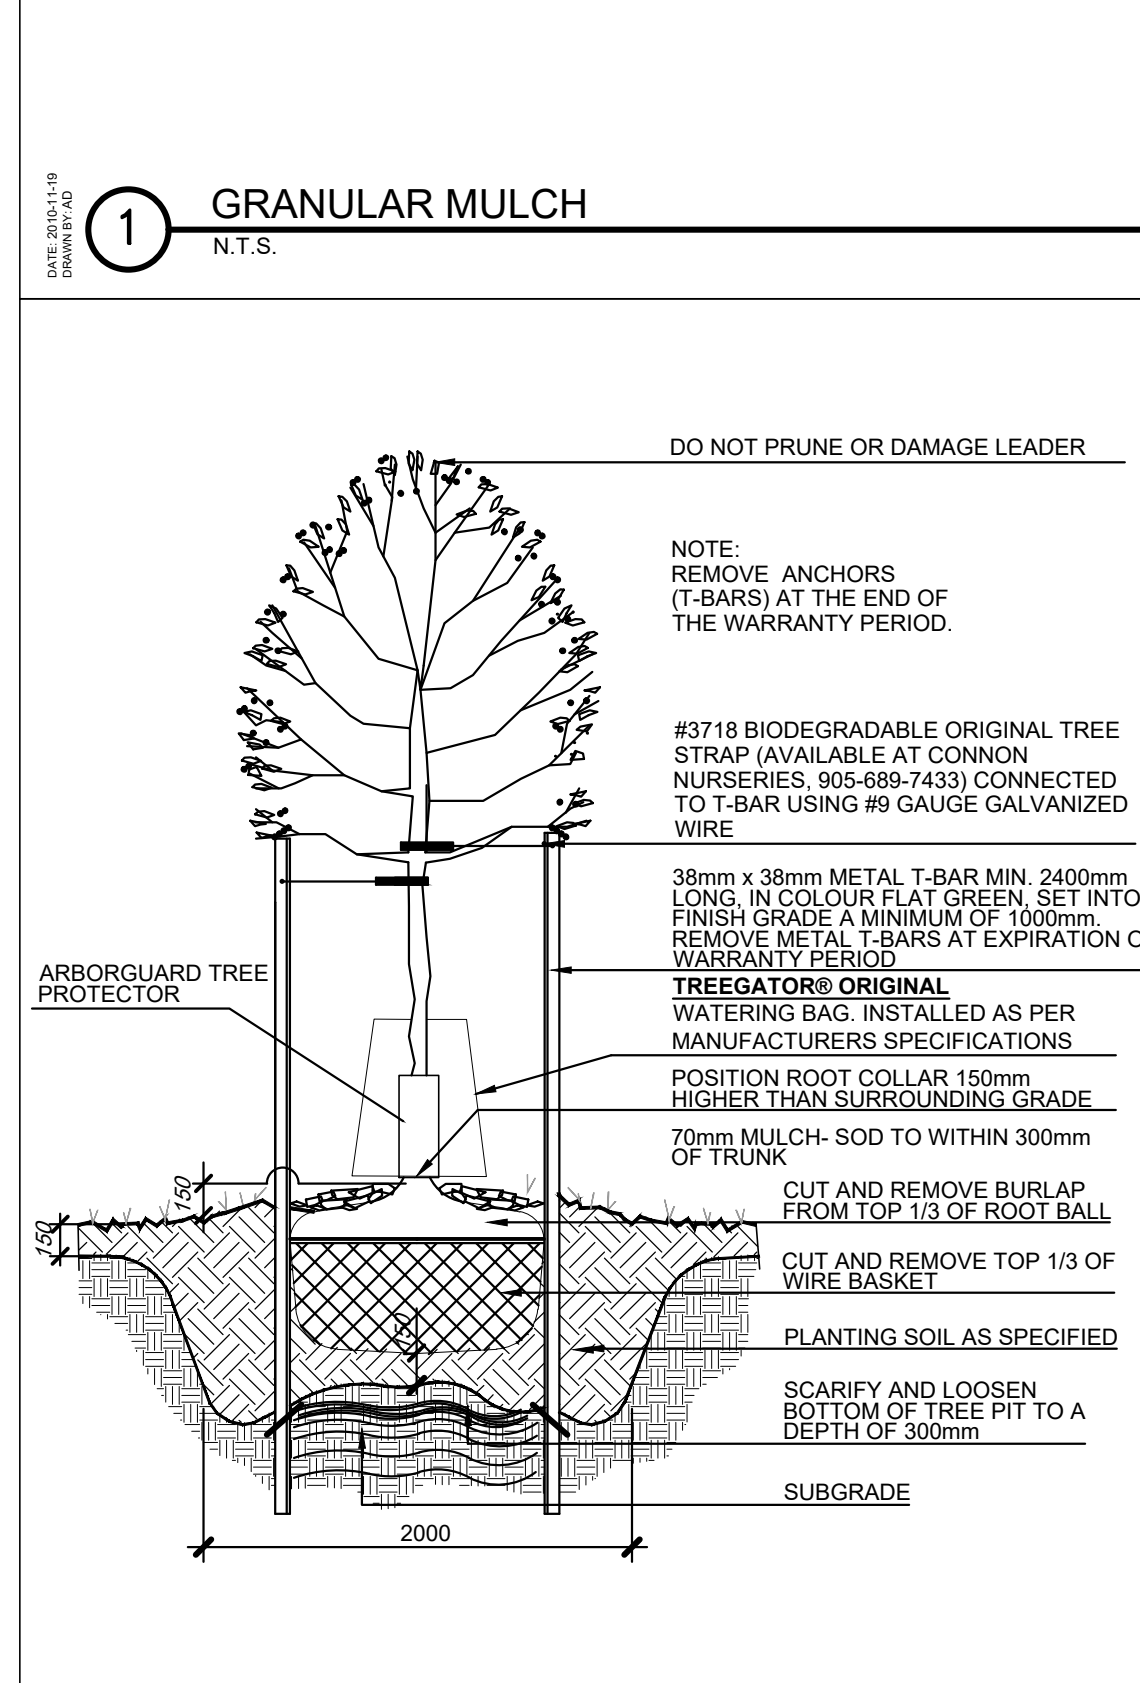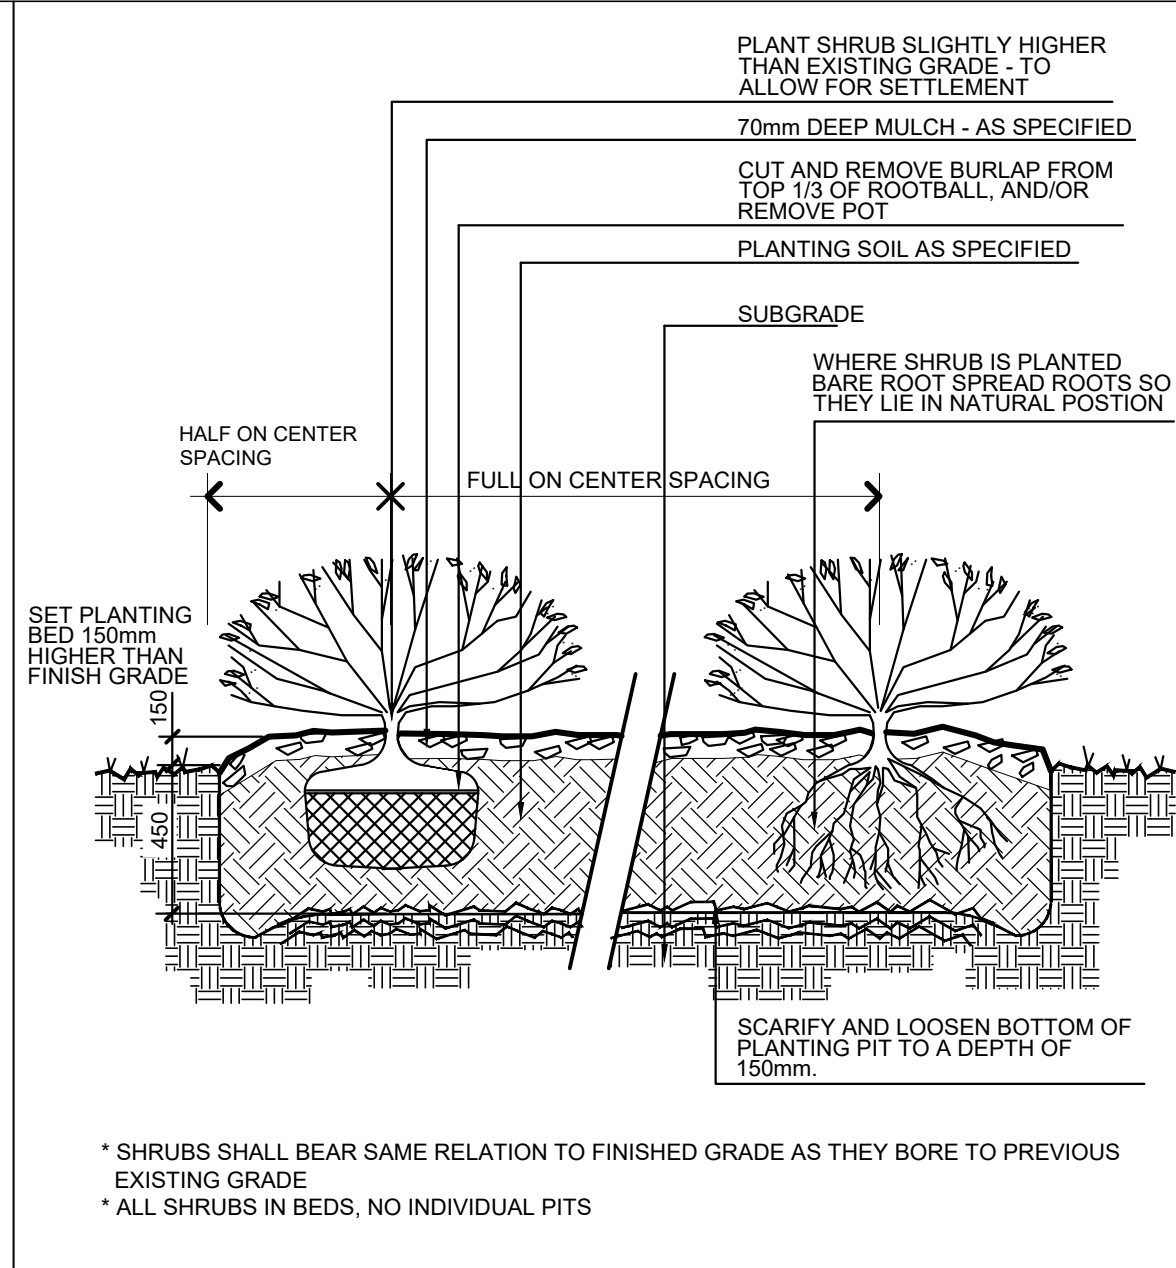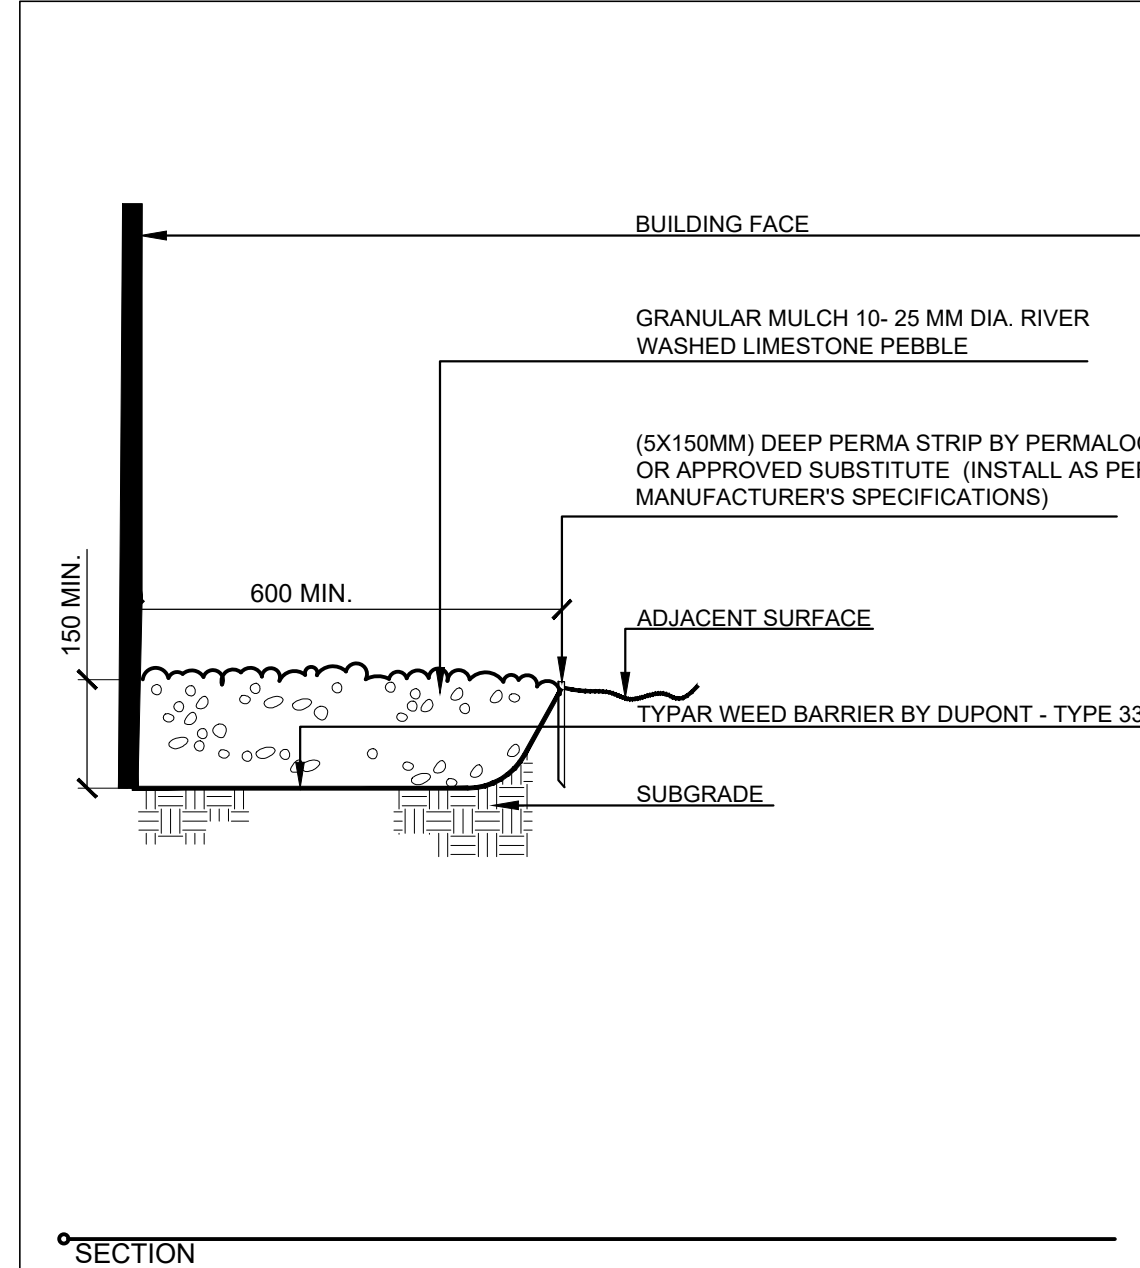

Issued for - February 25, 2022