




1 OVERALL SECOND FLOOR PLAN  
1:200

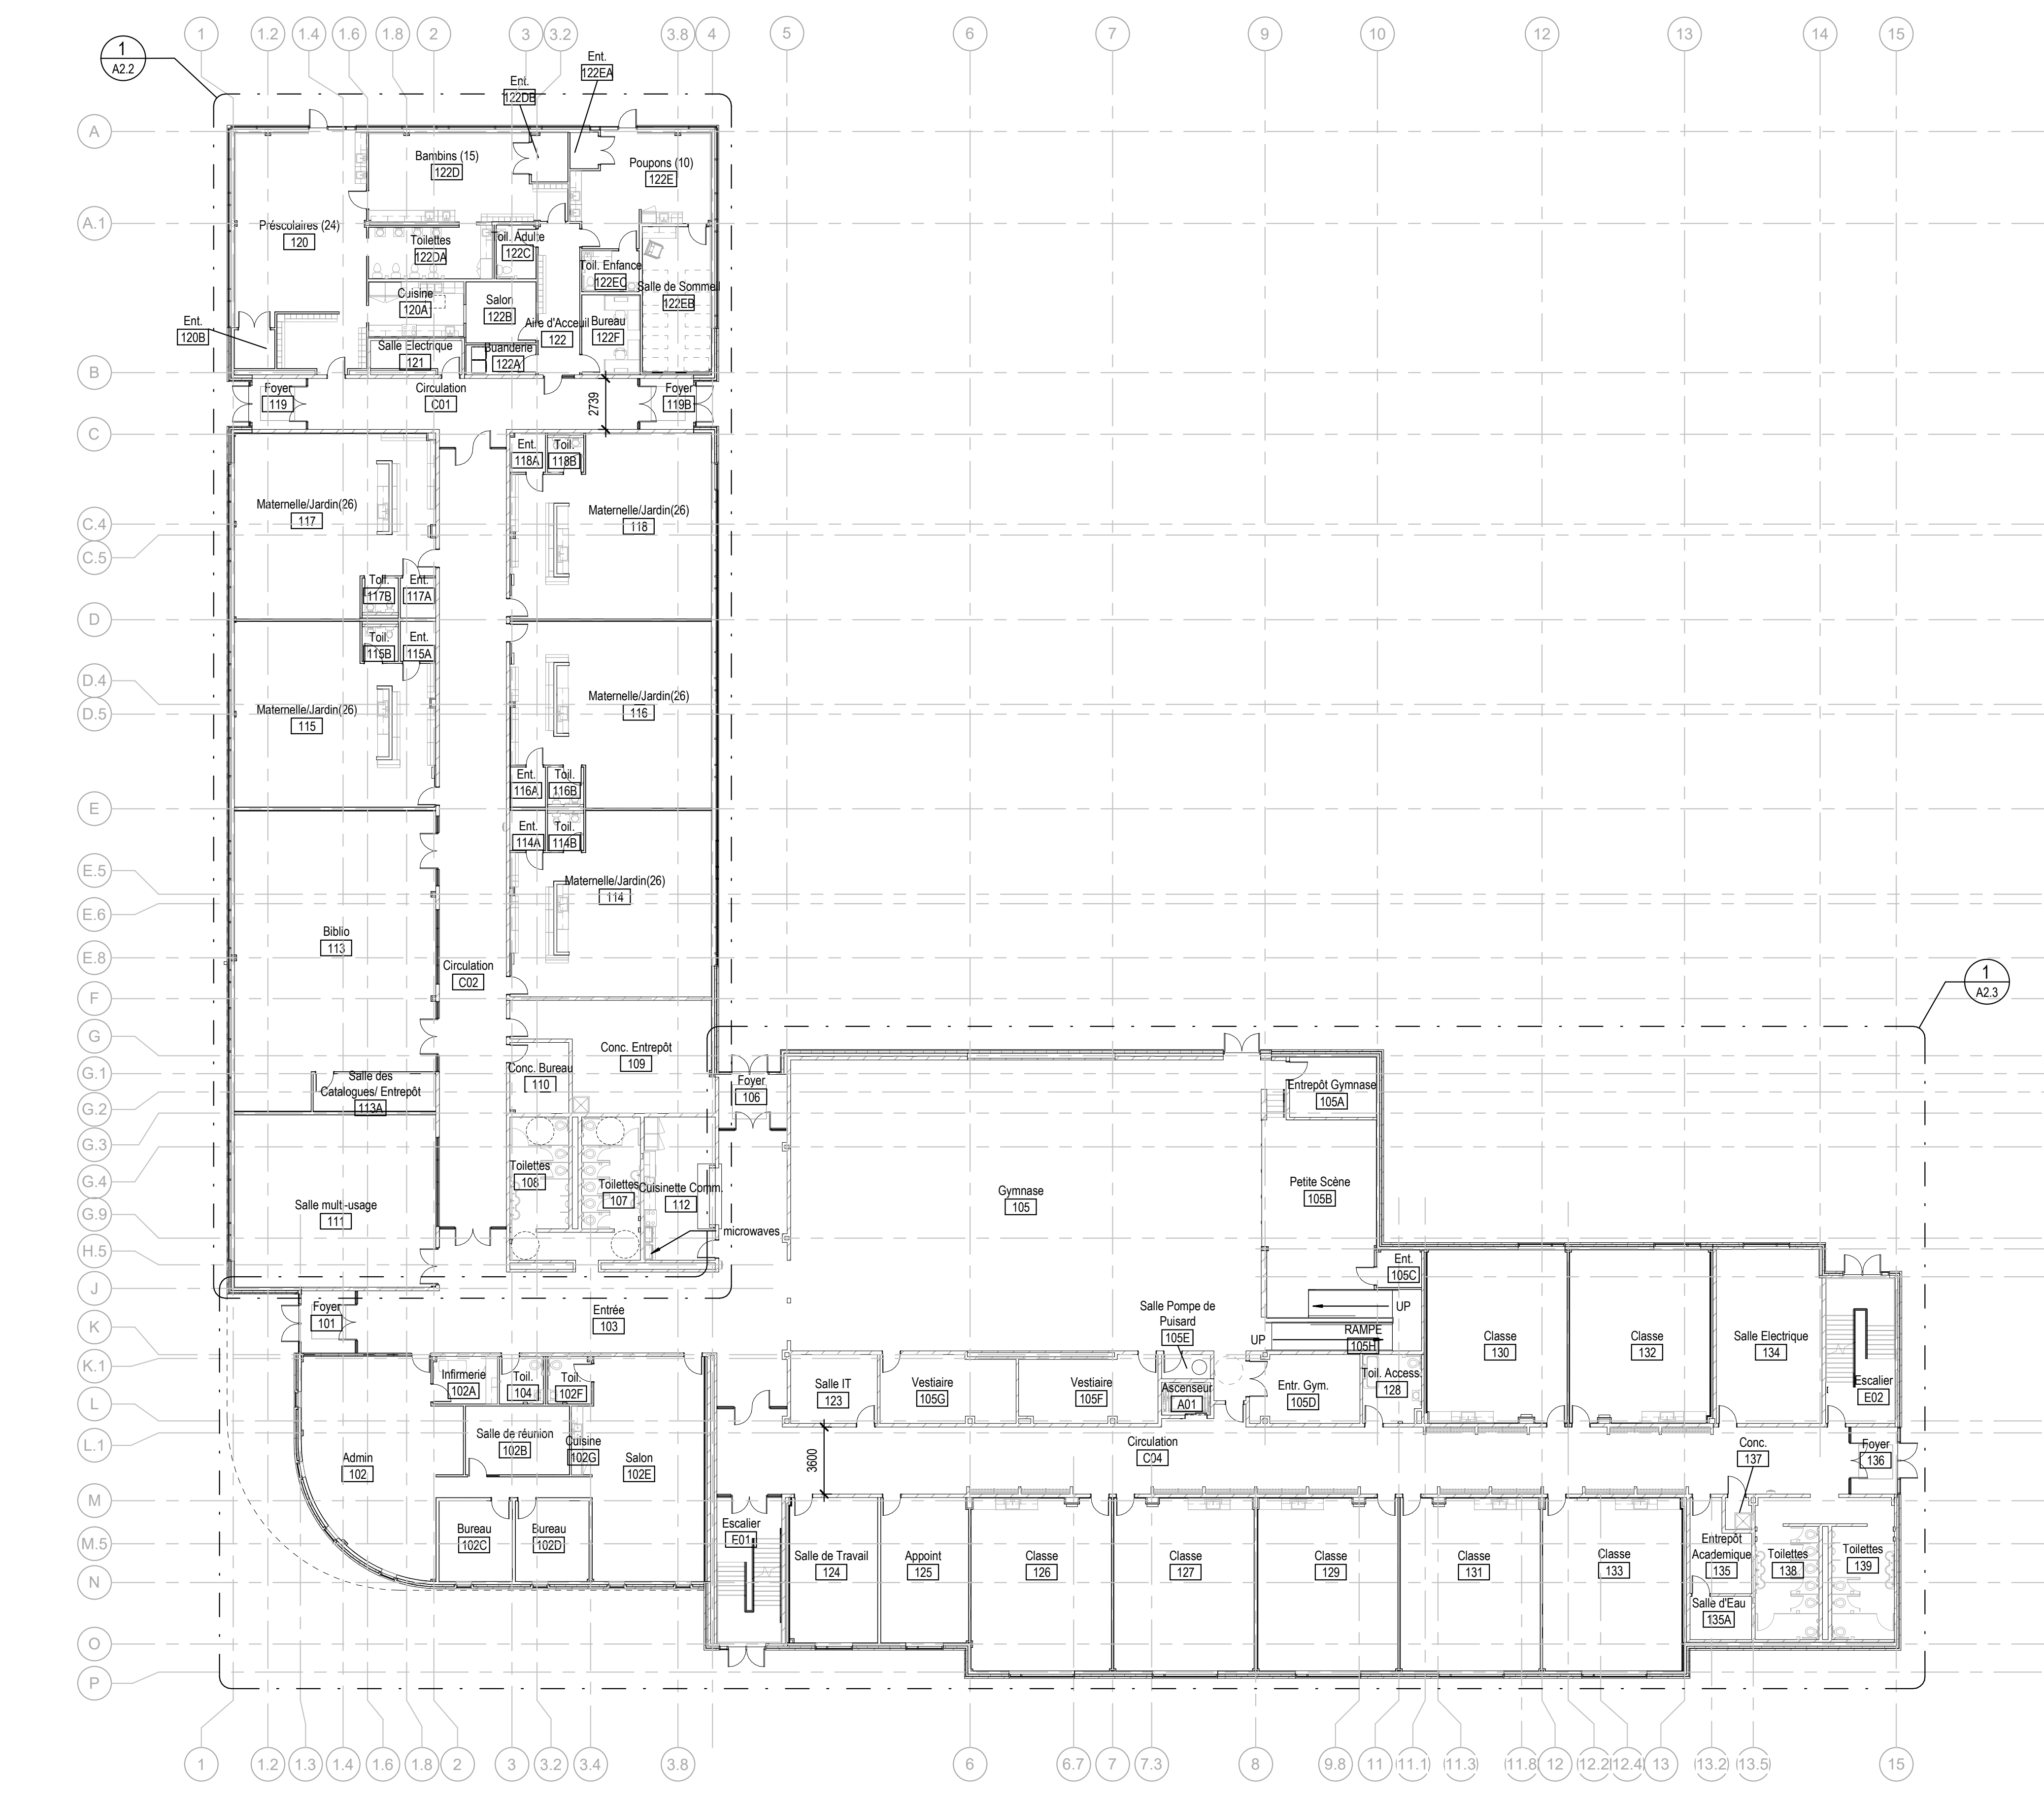

2 OVERALL GROUND FLOOR PLAN  
1:200

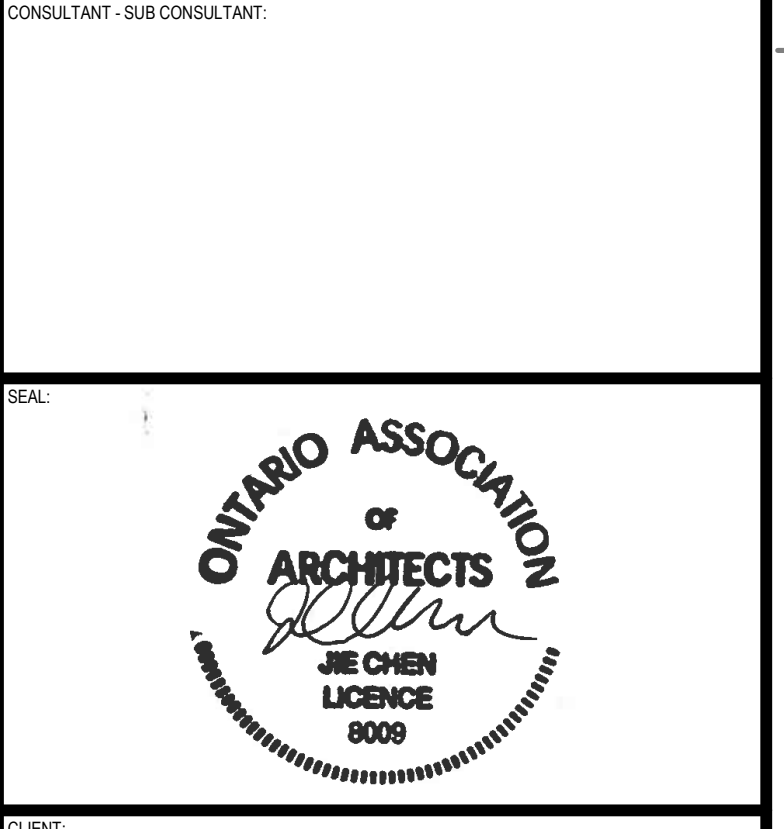

CLIENT REF. #  
PROJECT  
ÉCOLE ÉLÉMENTAIRE  
BARRHAVEN-MANOTICK

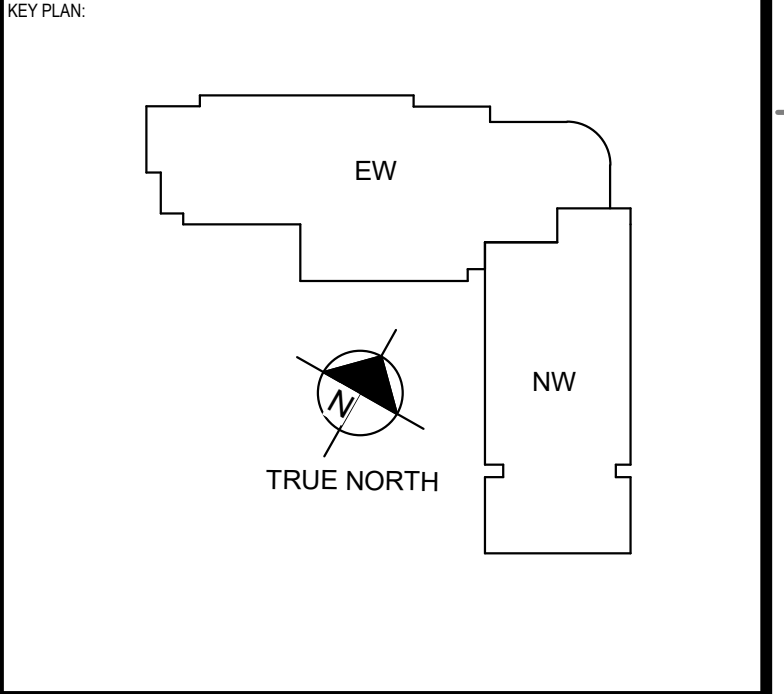

DISCLAIMER: THIS DRAWING AND DESIGN IS COPYRIGHT PROTECTED WHICH SHALL NOT BE USED, REPRODUCED OR IN ANY MANNER WITHOUT PERMISSION BY ARCHITECTURE 49. THE CONTRACTOR SHALL CHECK AND VERIFY ALL DIMENSIONS AND UTILITY LOCATIONS AND REPORT ALL ERRORS AND OMISSIONS TO ARCHITECTURE 49 IMMEDIATELY UPON DISCOVERY.  
THIS DRAWING IS NOT TO BE SCALED.

DESIGNED FOR: REVIEWER

NO.	DATE	DESCRIPTION
6	21 MAR 2022	ISSUED FOR BID AND PERMIT
5	14 JAN 2022	ISSUED FOR 99% CD REVIEW
4	18 NOV 2021	ISSUED FOR 85% CD REVIEW
3	24 SEP 2021	ISSUED FOR 60% CD REVIEW
2	27 AUG 2021	RE-ISSUED FOR 30% CD REVIEW
1	04 AUG 2021	30% CD REVIEW

PROJECT NO. 219-00014-00  
PROJECT SCALE 1:200  
DESIGNED BY: J.C.  
DRAWN BY: N.M. S.D. AS  
CHECKED BY: M.H.C.

DISCIPLINE: ARCHITECTURAL  
TITLE: OVERALL FLOOR PLANS  
SHEET NUMBER: A2.1  
SHEET OF: 6  
ISSUED FOR BID AND PERMIT  
DATE OF: 21 MAR 2022








300-2611 QUEENSWAY DRIVE  
OTTAWA, ONTARIO, CANADA K2B 8G2  
PHONE: 613 423-3500 | WWW.WSP.COM




CLIENT REF #  
PROJECT  
**ÉCOLE ÉLÉMENTAIRE  
BARRHAVEN-MANOTICK**

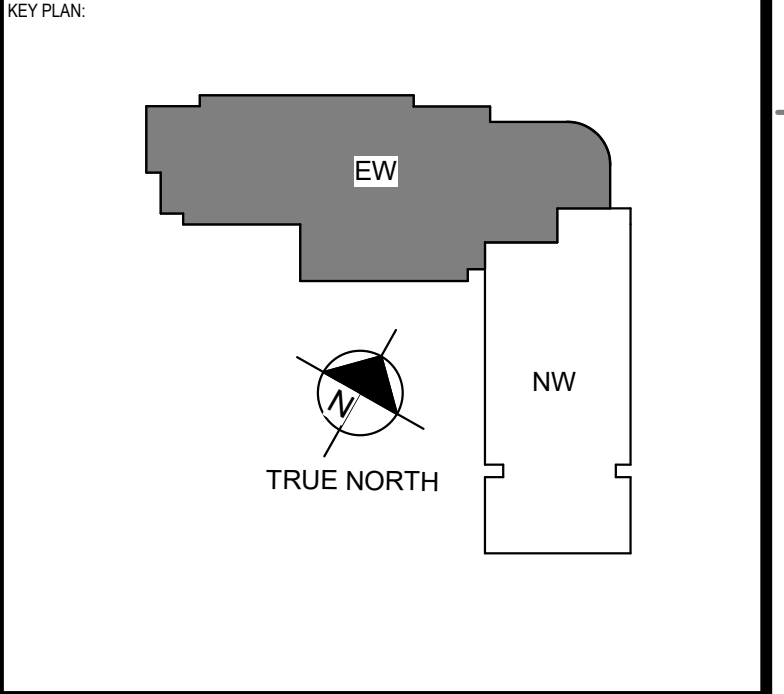

DISCLAIMER: THIS DRAWING AND DESIGN IS COPYRIGHT PROTECTED AND SHALL NOT BE REPRODUCED OR TRANSMITTED IN ANY FORM OR BY ANY MEANS, ELECTRONIC OR MECHANICAL, INCLUDING PHOTOCOPYING, RECORDING, OR BY ANY INFORMATION STORAGE AND RETRIEVAL SYSTEM, WITHOUT THE WRITTEN PERMISSION OF ARCHITECTURE 49. THE CONTRACTOR SHALL CHECK AND VERIFY ALL DIMENSIONS AND UTILITY LOCATIONS AND REPORT ALL ERRORS AND OMISSIONS TO THE ARCHITECT IMMEDIATELY UPON DISCOVERY.  
THIS DRAWING IS NOT TO BE SCALED.

DESIGNED FOR: REVIEW

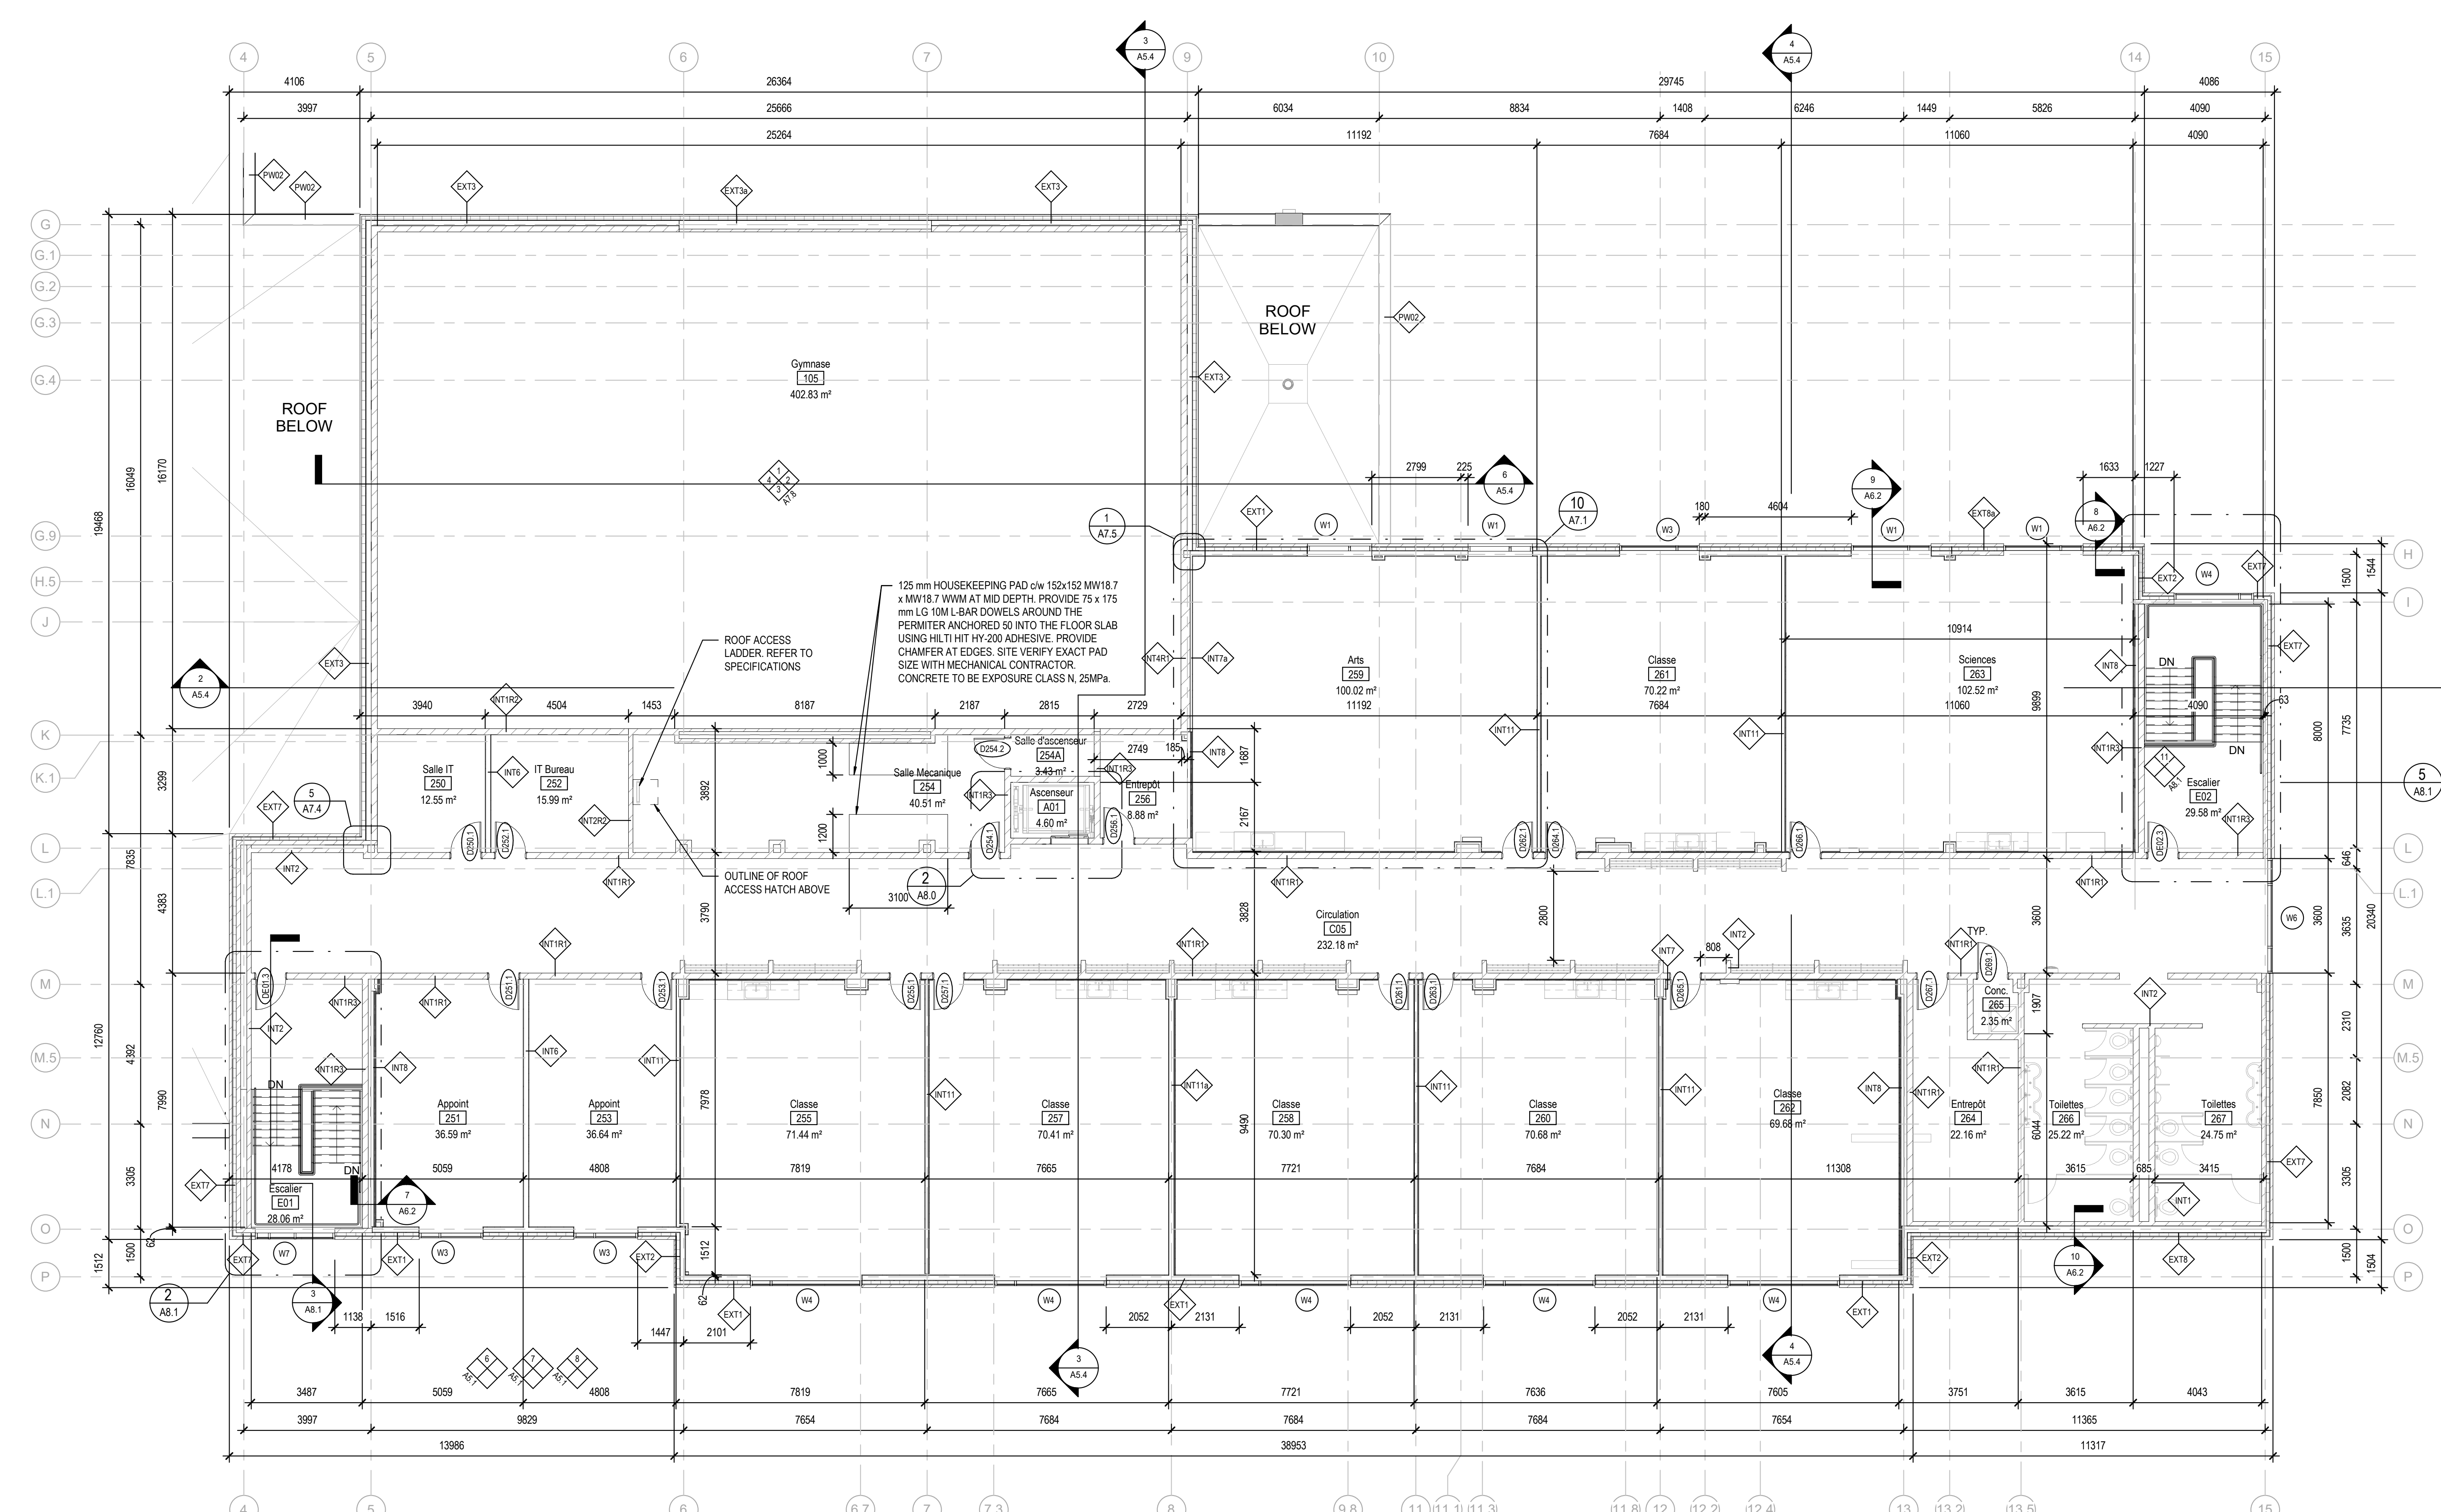

1 PART 2 PARTIAL SECOND FLOOR PLAN  
1:100

6	21 MAR 2022	ISSUED FOR BID AND PERMIT
5	14 JAN 2022	ISSUED FOR 99% CD REVIEW
4	18 NOV 2021	ISSUED FOR 85% CD REVIEW
3	24 SEP 2021	ISSUED FOR 60% CD REVIEW
2	27 AUG 2021	RE-ISSUED FOR 30% CD REVIEW
1	04 AUG 2021	30% CD REVIEW

PROJECT NO.	219-00014-00	DATE	MARCH 2022
PROJECT SCALE	1:100	IF THE BAR IS NOT SHOWN, PLEASE USE YOUR PLOTTING SCALE.	
DESIGNED BY	JAC	DRAWN BY	NM/SD/AS
CHECKED BY	MHC		
DISCIPLINE	ARCHITECTURAL		
TITLE	PART 2 SECOND FLOOR PLAN		
SHEET NUMBER	A2.4	OF	6
ISSUED FOR BID AND PERMIT			
DATE OF: 21 MAR 2022			