



PRINT DATE: 2022/03/14 / PAPER SIZE: A0
 PATH: Z:\Cma-C\10\01_P\Projects\A000931_Zib\07_Ottawa\400_Drafting\400_Civic-5_Servicing.dwg / LAYOUT: C006A
 TITLE: LOCK 24/38 VERT ENG 3.0

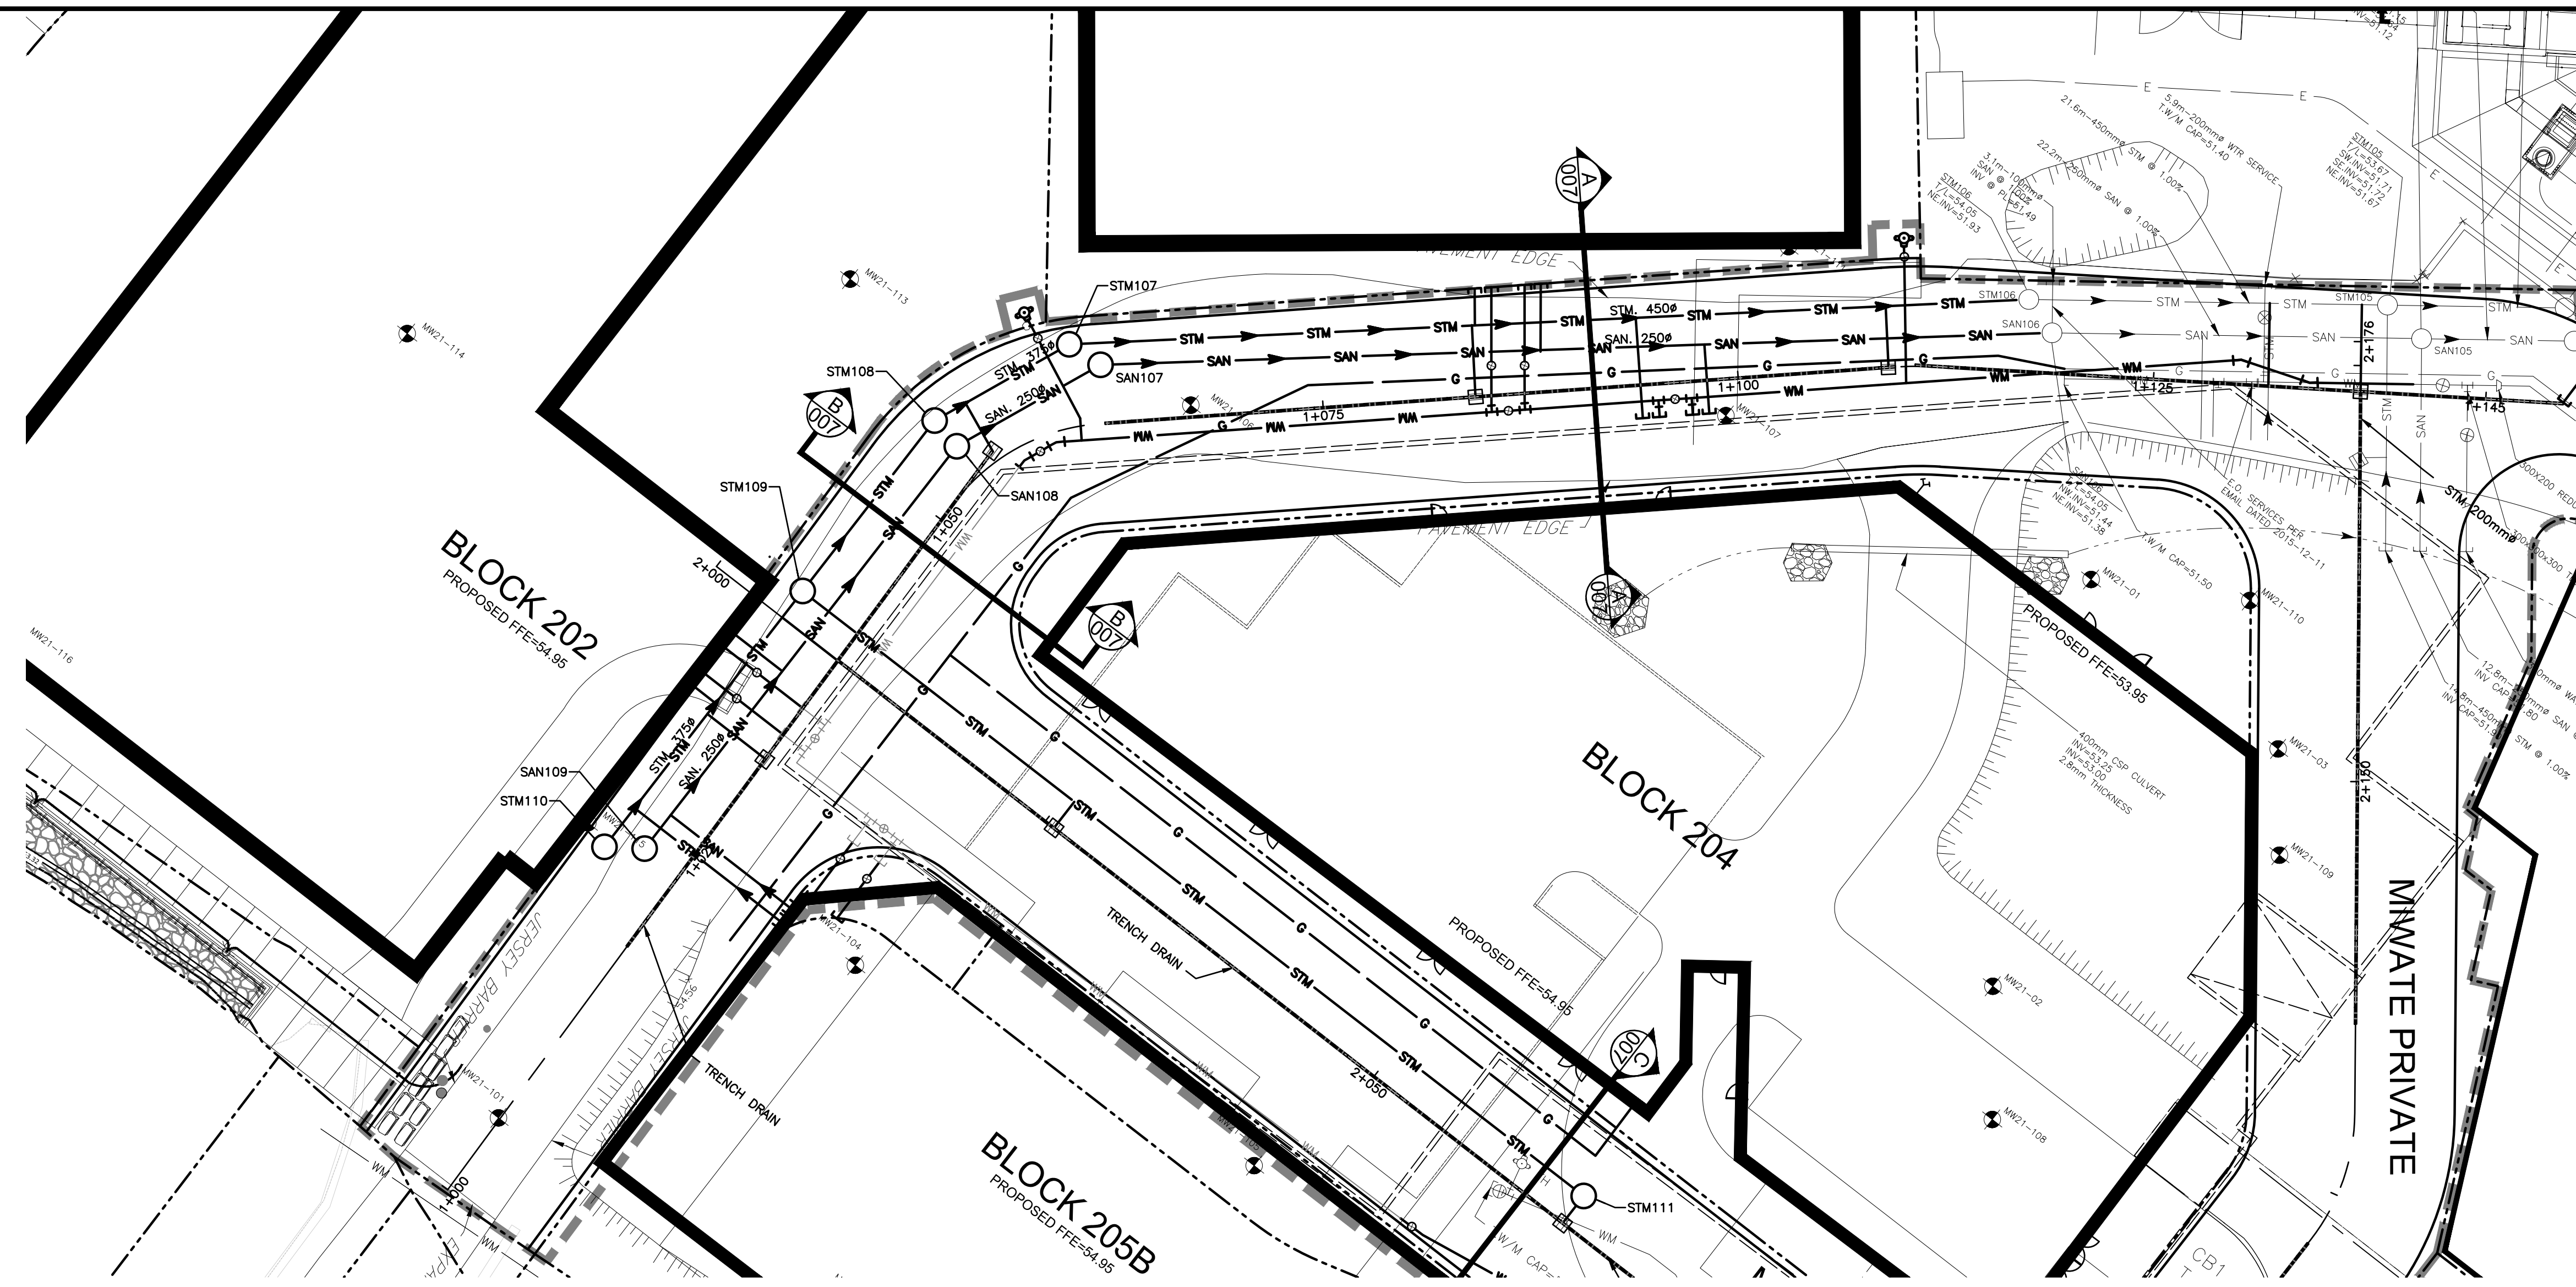

EXISTING		PROPOSED	
WM	WATERMAIN	WM	WATERMAIN
SAN	SANITARY SEWER	SAN	SANITARY SEWER
STM	STORM SEWER	STM	STORM SEWER
D	DRAIN	D	DRAIN
G	GAS LINE (APPROX. LOC.)	G	GAS LINE (APPROX. LOC.)
T	UNDERGROUND TELEPHONE (APPROX. LOC.)	T	UNDERGROUND TELEPHONE (APPROX. LOC.)
CA	UNDERGROUND TRAFFIC CABLE (APPROX. LOC.)	CA	UNDERGROUND TRAFFIC CABLE (APPROX. LOC.)
E	UNDERGROUND ELECTRICITY (APPROX. LOC.)	E	UNDERGROUND ELECTRICITY (APPROX. LOC.)
OT	OVERHEAD WIRES	OT	OVERHEAD WIRES
---	LOT LINE	---	LOT LINE
---	RIGHT-OF-WAY LIMITS	---	RIGHT-OF-WAY LIMITS
---	EASEMENT	---	EASEMENT
---	TOP OF SLOPE	---	TOP OF SLOPE
---	BOTTOM OF SLOPE	---	BOTTOM OF SLOPE
⊙	CATCHBASIN	⊙	CATCHBASIN
⊙	MANHOLE/CATCHBASIN	⊙	MANHOLE/CATCHBASIN
⊙	MANHOLE	⊙	MANHOLE
⊙	FIRE HYDRANT	⊙	FIRE HYDRANT
⊙	VALVE	⊙	VALVE
⊙	REDUCER	⊙	REDUCER
⊙	TEE	⊙	TEE
⊙	VALVE CHAMBER	⊙	VALVE CHAMBER
⊙	PRIVATE UTILITIES (WATERMAIN)	⊙	PRIVATE UTILITIES (WATERMAIN)
⊙	NATURAL GAS VALVE	⊙	NATURAL GAS VALVE
⊙	TRENCH DRAIN	⊙	TRENCH DRAIN
⊙	SIGN	⊙	SIGN
⊙	STOP SIGN	⊙	STOP SIGN
⊙	TRAFFIC LIGHT	⊙	TRAFFIC LIGHT
⊙	ELECTRICITY POLE	⊙	ELECTRICITY POLE
⊙	TELEPHONE POLE	⊙	TELEPHONE POLE
⊙	ELECT.-TEL-STREET LIGHT POLE	⊙	ELECT.-TEL-STREET LIGHT POLE
⊙	ELECT.-TEL-TRANSFORMER POLE	⊙	ELECT.-TEL-TRANSFORMER POLE
⊙	PRIVATE STREET LIGHT	⊙	PRIVATE STREET LIGHT
⊙	ELECTRICITY MANHOLE	⊙	ELECTRICITY MANHOLE
⊙	TELEPHONE MANHOLE	⊙	TELEPHONE MANHOLE
⊙	SURVEY STATION	⊙	SURVEY STATION
⊙	WATERMAIN INSULATION	⊙	WATERMAIN INSULATION
⊙	UNDERGROUND PARKING	⊙	UNDERGROUND PARKING
⊙	GARAGE OUTLINE	⊙	GARAGE OUTLINE
⊙	BOREHOLE (LOC. APPROX.)	⊙	BOREHOLE (LOC. APPROX.)
---	WORK LIMIT	---	WORK LIMIT

ABBREVIATIONS	
STM	→ STORM
SAN	→ SANITARY
WM	→ WATERMAIN
WTR	→ WATER
INV	→ INVERT
MH	→ MANHOLE
CB	→ CATCHBASIN
TL	→ TOP OF LID
OBV	→ OVERT
FFE	→ FINISHED FLOOR ELEVATION
BLDG	→ BUILDING
SERV	→ SERVICE

1	APR. 18, 2022	ISSUED FOR SITE PLAN APPLICATION	A.C.
No.	Date	Description	By

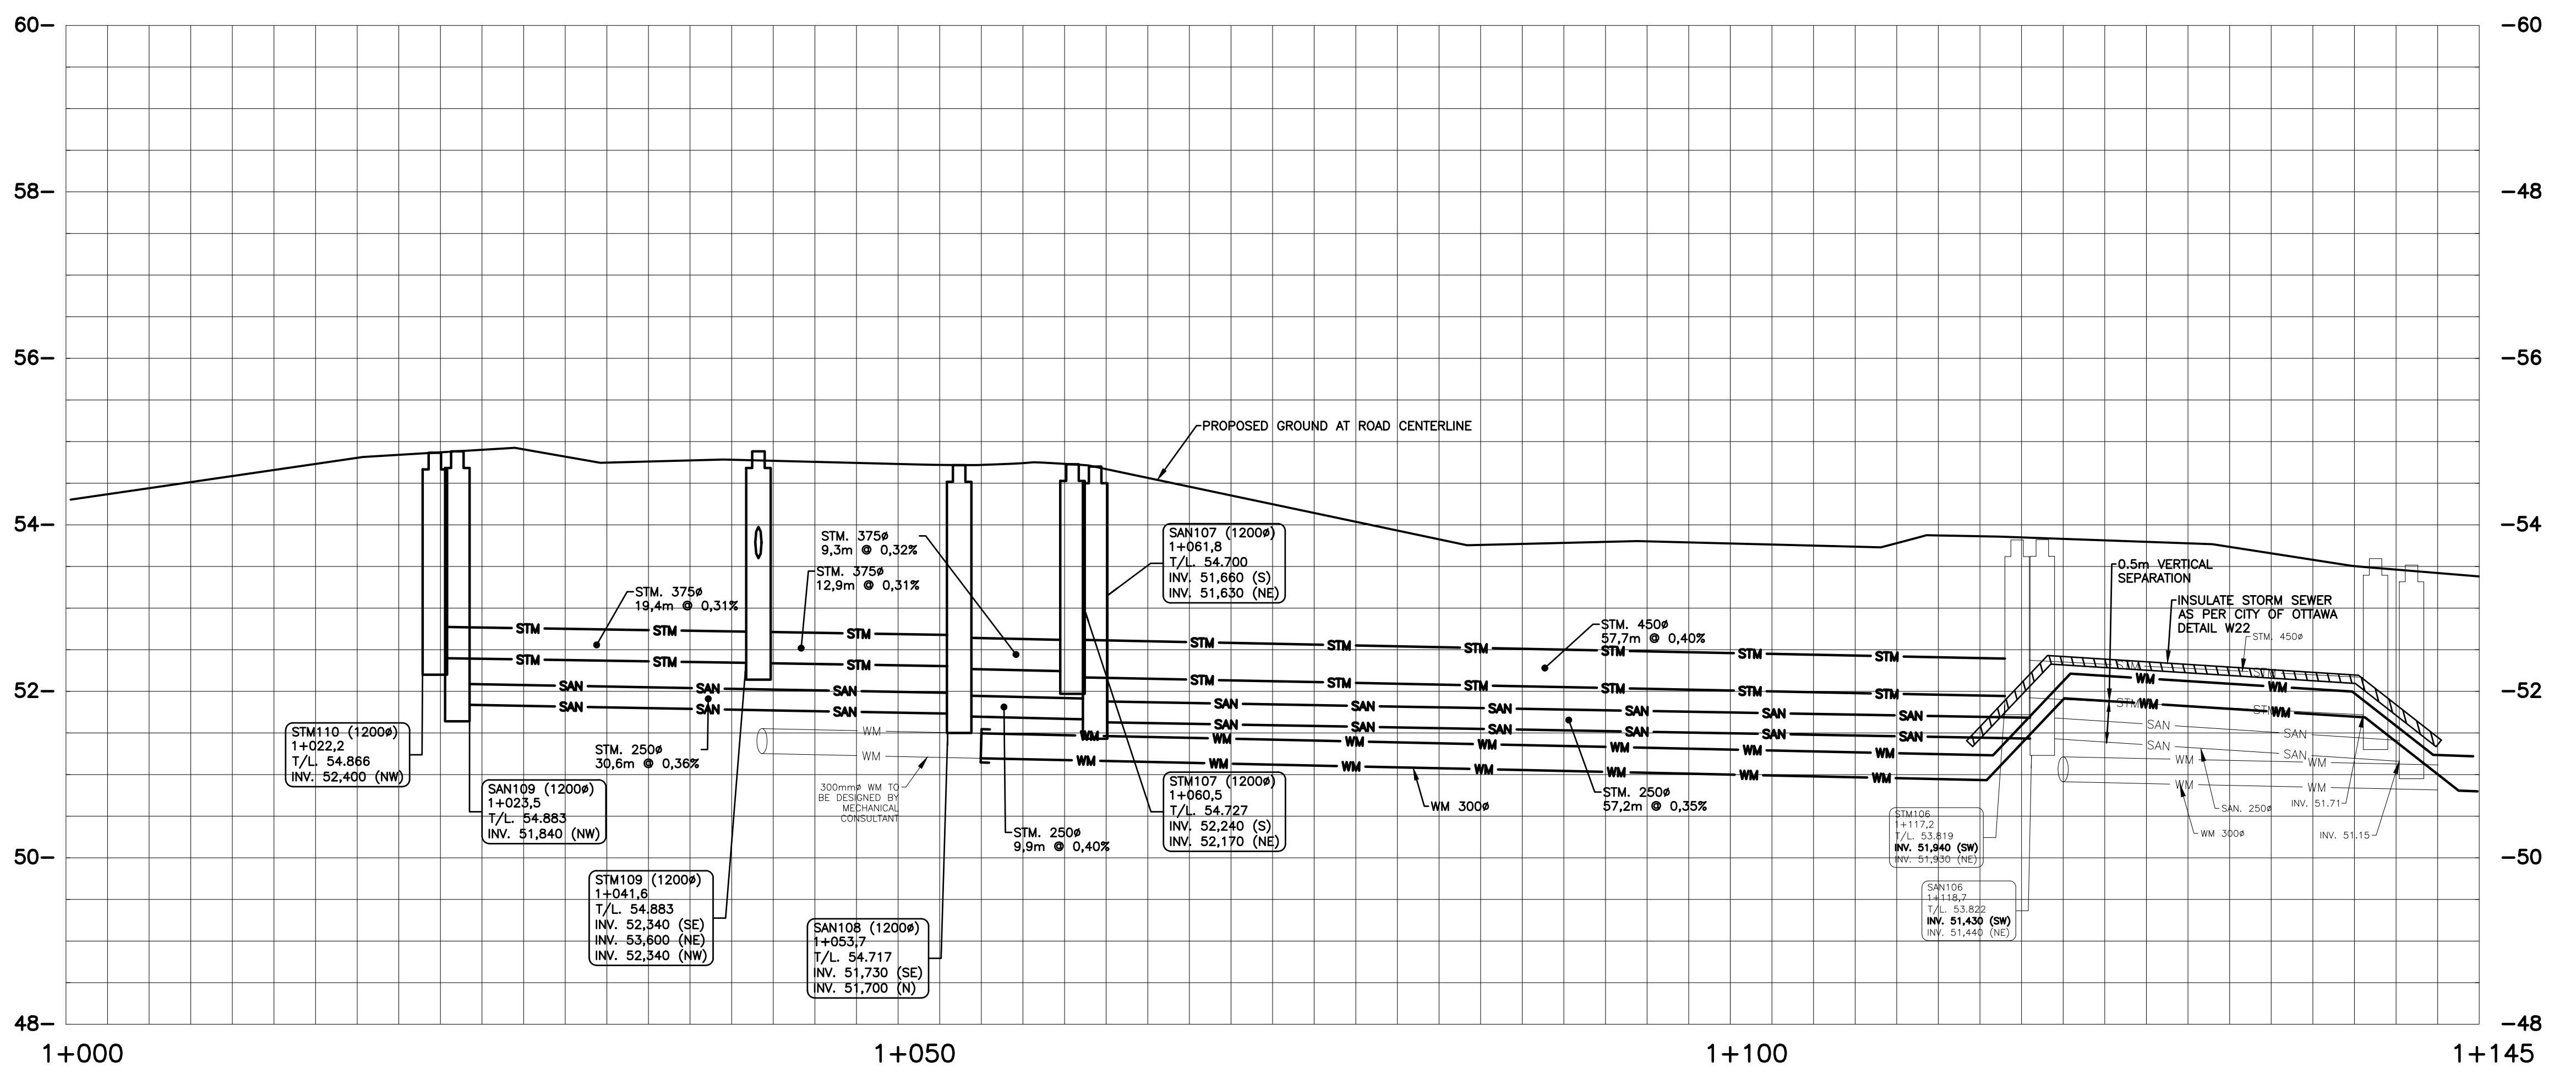

DESIGNED BY	APPROVED BY
CLIENT: DREAM THEIA ONTARIO BLOCK 204A LP	
PROJECT NAME: ZIBI ONTARIO BLOCK 204 315 PRIVE MIWATE PRIVATE, CHAUDIERE ISLAND OTTAWA, ONTARIO	
SHEET TITLE: PLAN AND PROFILE STA. 1+000 TO 1+145	
DISCIPLINE: CIVIL	
DRAWN BY: S.C. POGGIOLI	SCALE: H=1:250 V=1:50
DESIGNER: J. SAUVE	DATE: 2022/03/14
APPROVER: A. CHAUMONT	APPROVER: A. CHAUMONT
PROJECT NO: A000931	DRAWING NO: C006A
SHEET NO: 8 of 11	