


PRINT DATE: 2022/04/14 PAPER SIZE: ISO (A1) 594.00 x 841.00 (MM) PATH: Z:\C:\m-c\1001\Projects\A00000931_200\Block 7_Ordnance\01_Drafting\480_Civil\08_SWM.dwg LAYOUT: C008_SWM

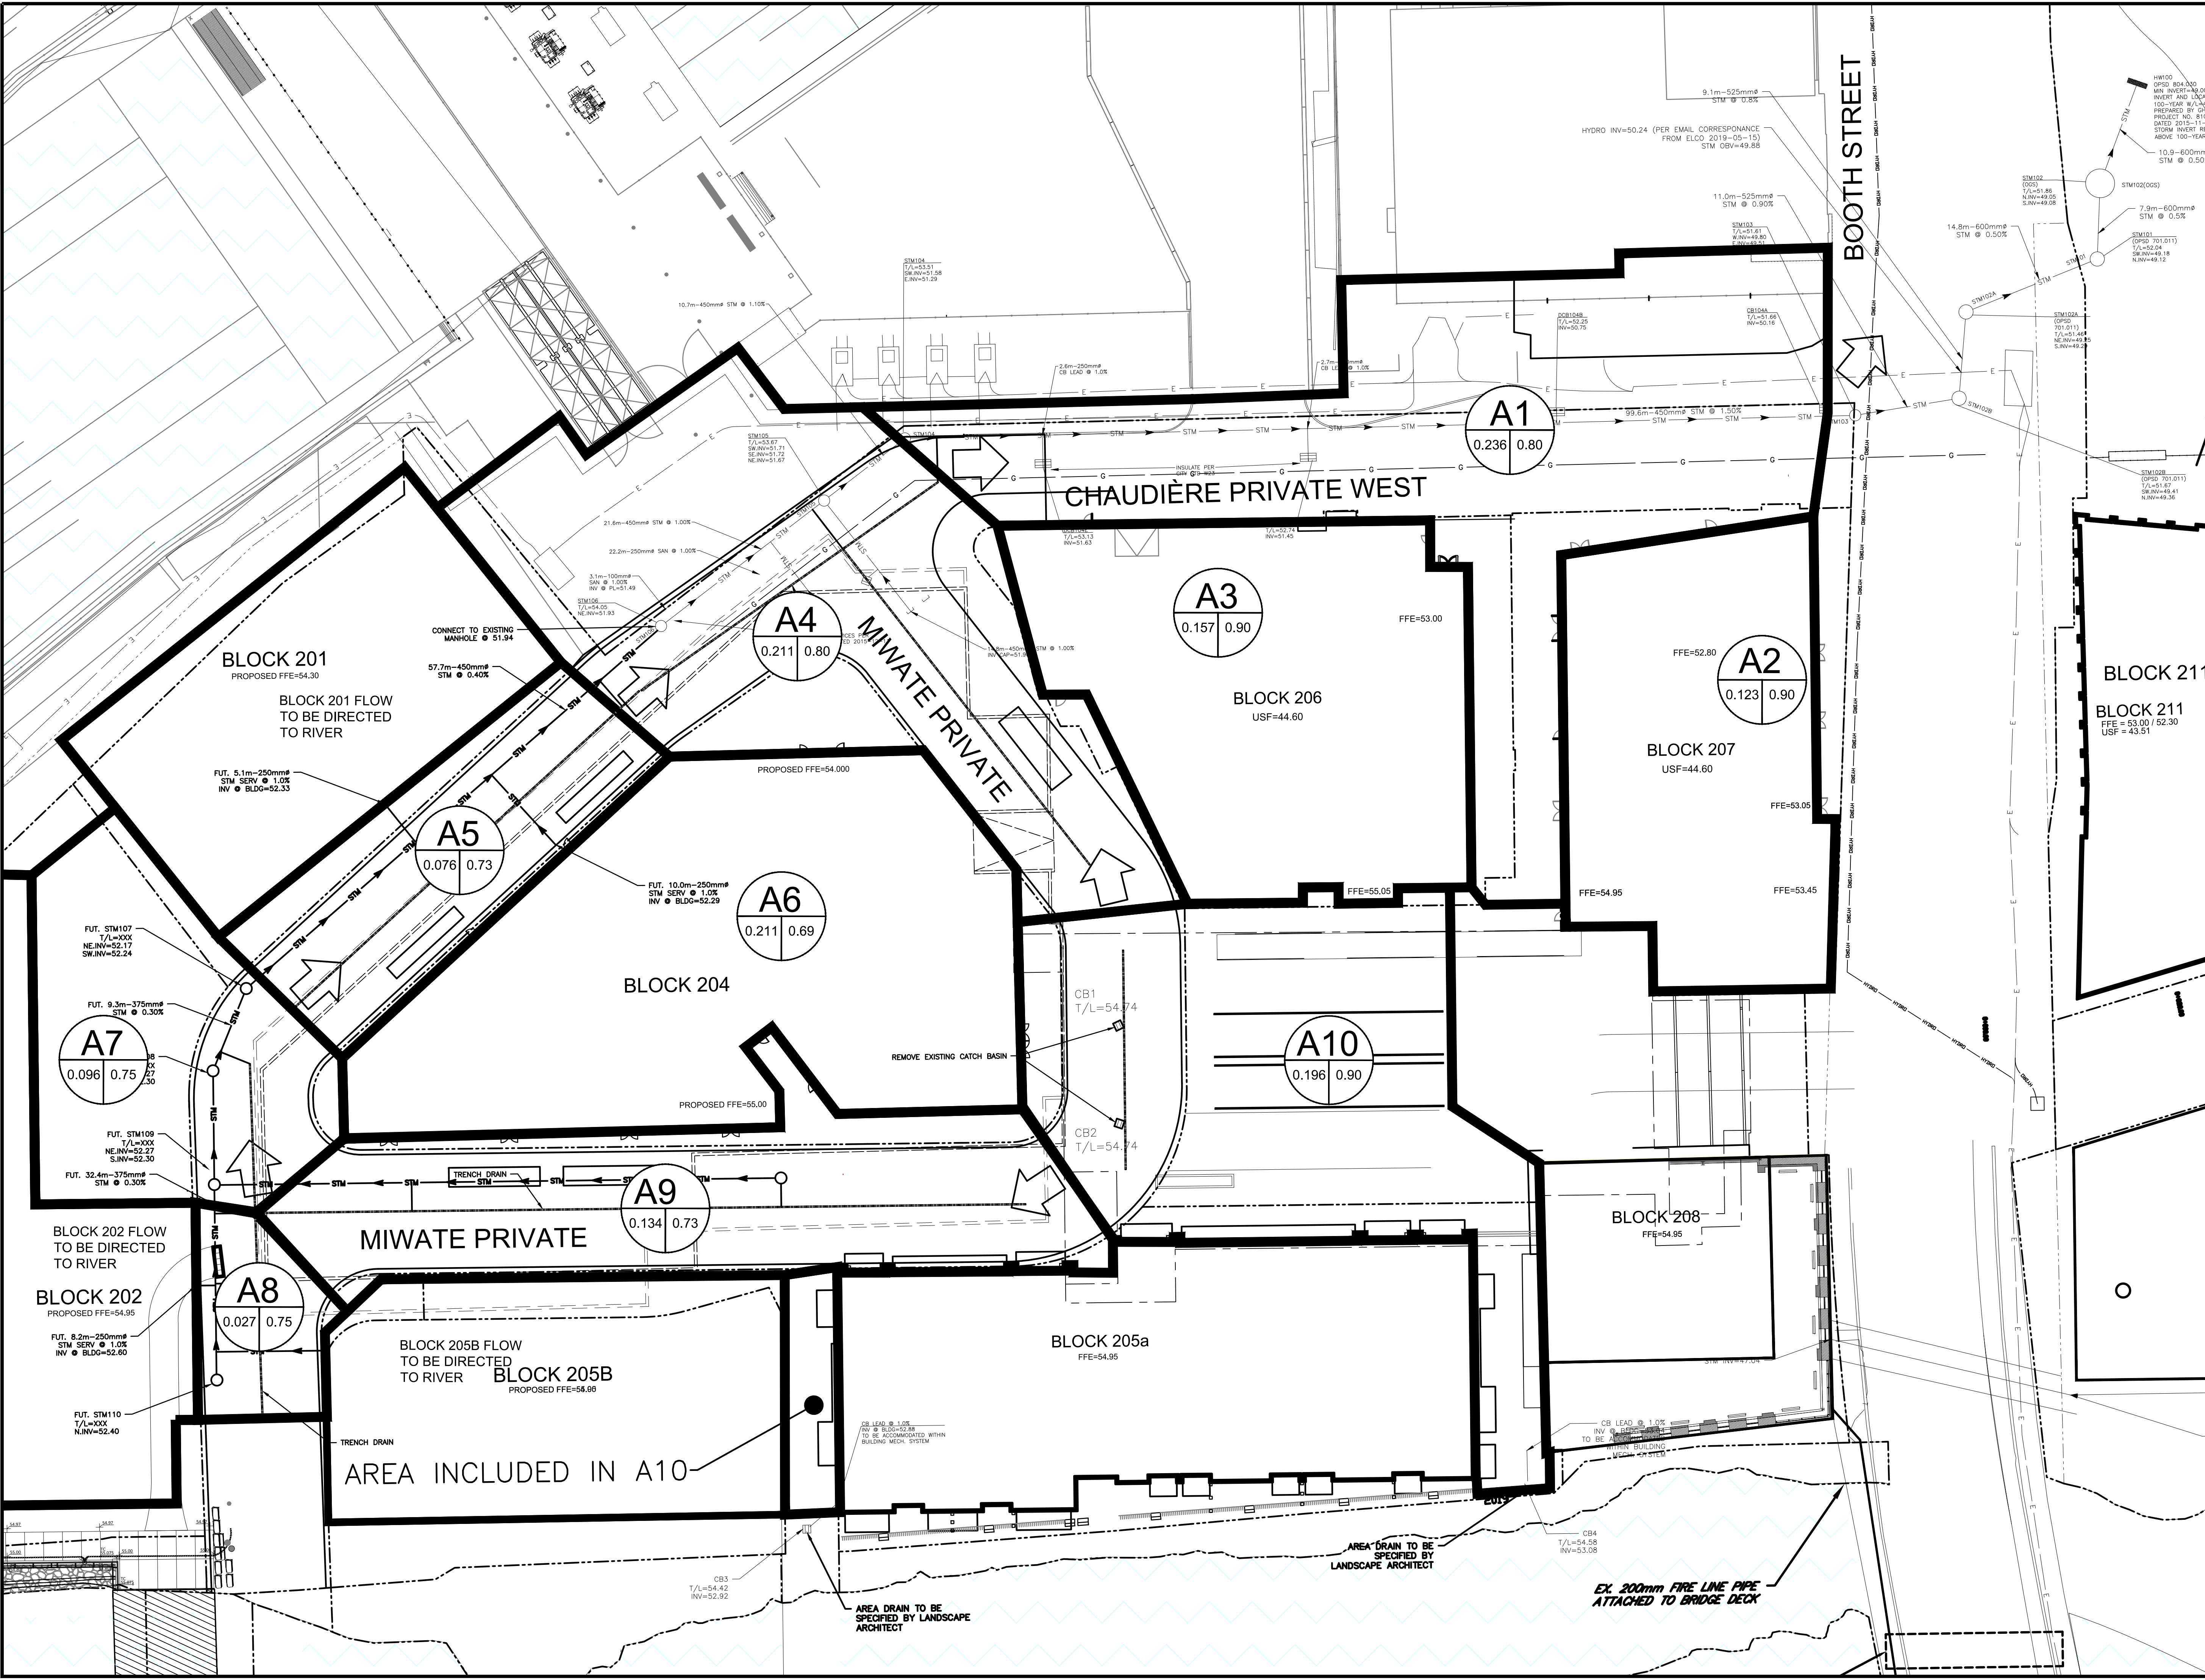

EXISTING		PROPOSED	
WM	WATERMAIN	WM	WATERMAIN
SSM	SANITARY SEWER	SSM	SANITARY SEWER
STM	STORM SEWER	STM	STORM SEWER
D	DRAIN	D	DRAIN
G	GAS LINE (APPROX. LOC.)	G	GAS LINE (APPROX. LOC.)
T	UNDERGROUND TELEPHONE (APPROX. LOC.)	T	UNDERGROUND TELEPHONE (APPROX. LOC.)
CA	UNDERGROUND TRAFFIC CABLE (APPROX. LOC.)	CA	UNDERGROUND TRAFFIC CABLE (APPROX. LOC.)
E	FENCE	E	FENCE
EL	UNDERGROUND ELECTRICITY (APPROX. LOC.)	EL	UNDERGROUND ELECTRICITY (APPROX. LOC.)
OW	OVERHEAD WIRES	OW	OVERHEAD WIRES
LOT	LOT LINE	LOT	LOT LINE
ROW	RIGHT-OF-WAY LIMITS	ROW	RIGHT-OF-WAY LIMITS
EAS	EASEMENT	EAS	EASEMENT
TOP	TOP OF SLOPE	TOP	TOP OF SLOPE
BOT	BOTTOM OF SLOPE	BOT	BOTTOM OF SLOPE
DITCH	DITCH CENTER	DITCH	DITCH CENTER
CB	CATCH BASIN	CB	CATCH BASIN
MCB	MANHOLE/CATCH BASIN	MCB	MANHOLE/CATCH BASIN
MH	MANHOLE	MH	MANHOLE
FH	FIRE HYDRANT	FH	FIRE HYDRANT
V	VALVE	V	VALVE
R	REDUCER	R	REDUCER
T	TEE	T	TEE
VC	VALVE CHAMBER	VC	VALVE CHAMBER
PU	PRIVATE UTILITIES (WATERMAIN)	PU	PRIVATE UTILITIES (WATERMAIN)
ELEV	ELEVATION	ELEV	ELEVATION
BH	BOREHOLE (LOC. APPROX.)	BH	BOREHOLE (LOC. APPROX.)
OF	OVERLAND FLOW	OF	OVERLAND FLOW
TD	TRENCH DRAIN	TD	TRENCH DRAIN
WL	WORK LIMIT	WL	WORK LIMIT
UGP	UNDERGROUND PARKING GARAGE LIMIT	UGP	UNDERGROUND PARKING GARAGE LIMIT

AREA IN HECTARES	0.305	0.69
COEFFICIENT DE RUISSELLEMENT		
OVERLAND FLOW		
CATCHMENT AREA LIMIT		

1	APR. 18, 2022	ISSUED FOR SITE PLAN APPLICATION	A.C.
No.	Date	Description	By
STAMPS			
DESIGNED BY	APPROVED BY		
ENGINEER			
CLIENT	DREAM THEIA ONTARIO BLOCK 204A LP		
PROJECT NAME	ZIBI ONTARIO BLOCK 204 315 PRIVE MIWATE PRIVATE, CHAUDIERE ISLAND OTTAWA, ONTARIO		
SHEET TITLE	STORMWATER MANAGEMENT PLAN		
DISCIPLINE	CIVIL		
DRAWN BY	S.C. POGGIOLI	SCALE	1:300
DESIGNER	J. SAUVE	DATE	2022/03/14
APPROVER	A. CHAUMONT	APPROVED	A. CHAUMONT
PROJECT No.	A000931	DRAWING No.	C008
SHEET No.	11 of 11		