


NOTE: THIS DRAWING IS THE PROPERTY OF THE ARCHITECT AND MAY NOT BE REPRODUCED OR USED WITHOUT THE EXPRESSED CONSENT OF THE ARCHITECT. THE CONTRACTOR SHALL CHECK AND VERIFY ALL DIMENSIONS AND REPORT ANY OMISSIONS OR DISCREPANCIES TO THE ARCHITECT BEFORE PROCEEDING WITH THE WORK.

DO NOT SCALE THE DRAWINGS


RELEASE / REVISION RECORD

No.	Description	Date
1	ISSUED FOR PROGRESS REVIEW	20-12-11
2	ISSUED FOR PROGRESS MEETING	21-03-18
3	ISSUED FOR COORDINATION	21-04-14
4	ISSUED FOR SITE PLAN CONTROL	21-10-26
5	ISSUED FOR 1ST RESPONSE TO SPC COMMENTS	22-04-07

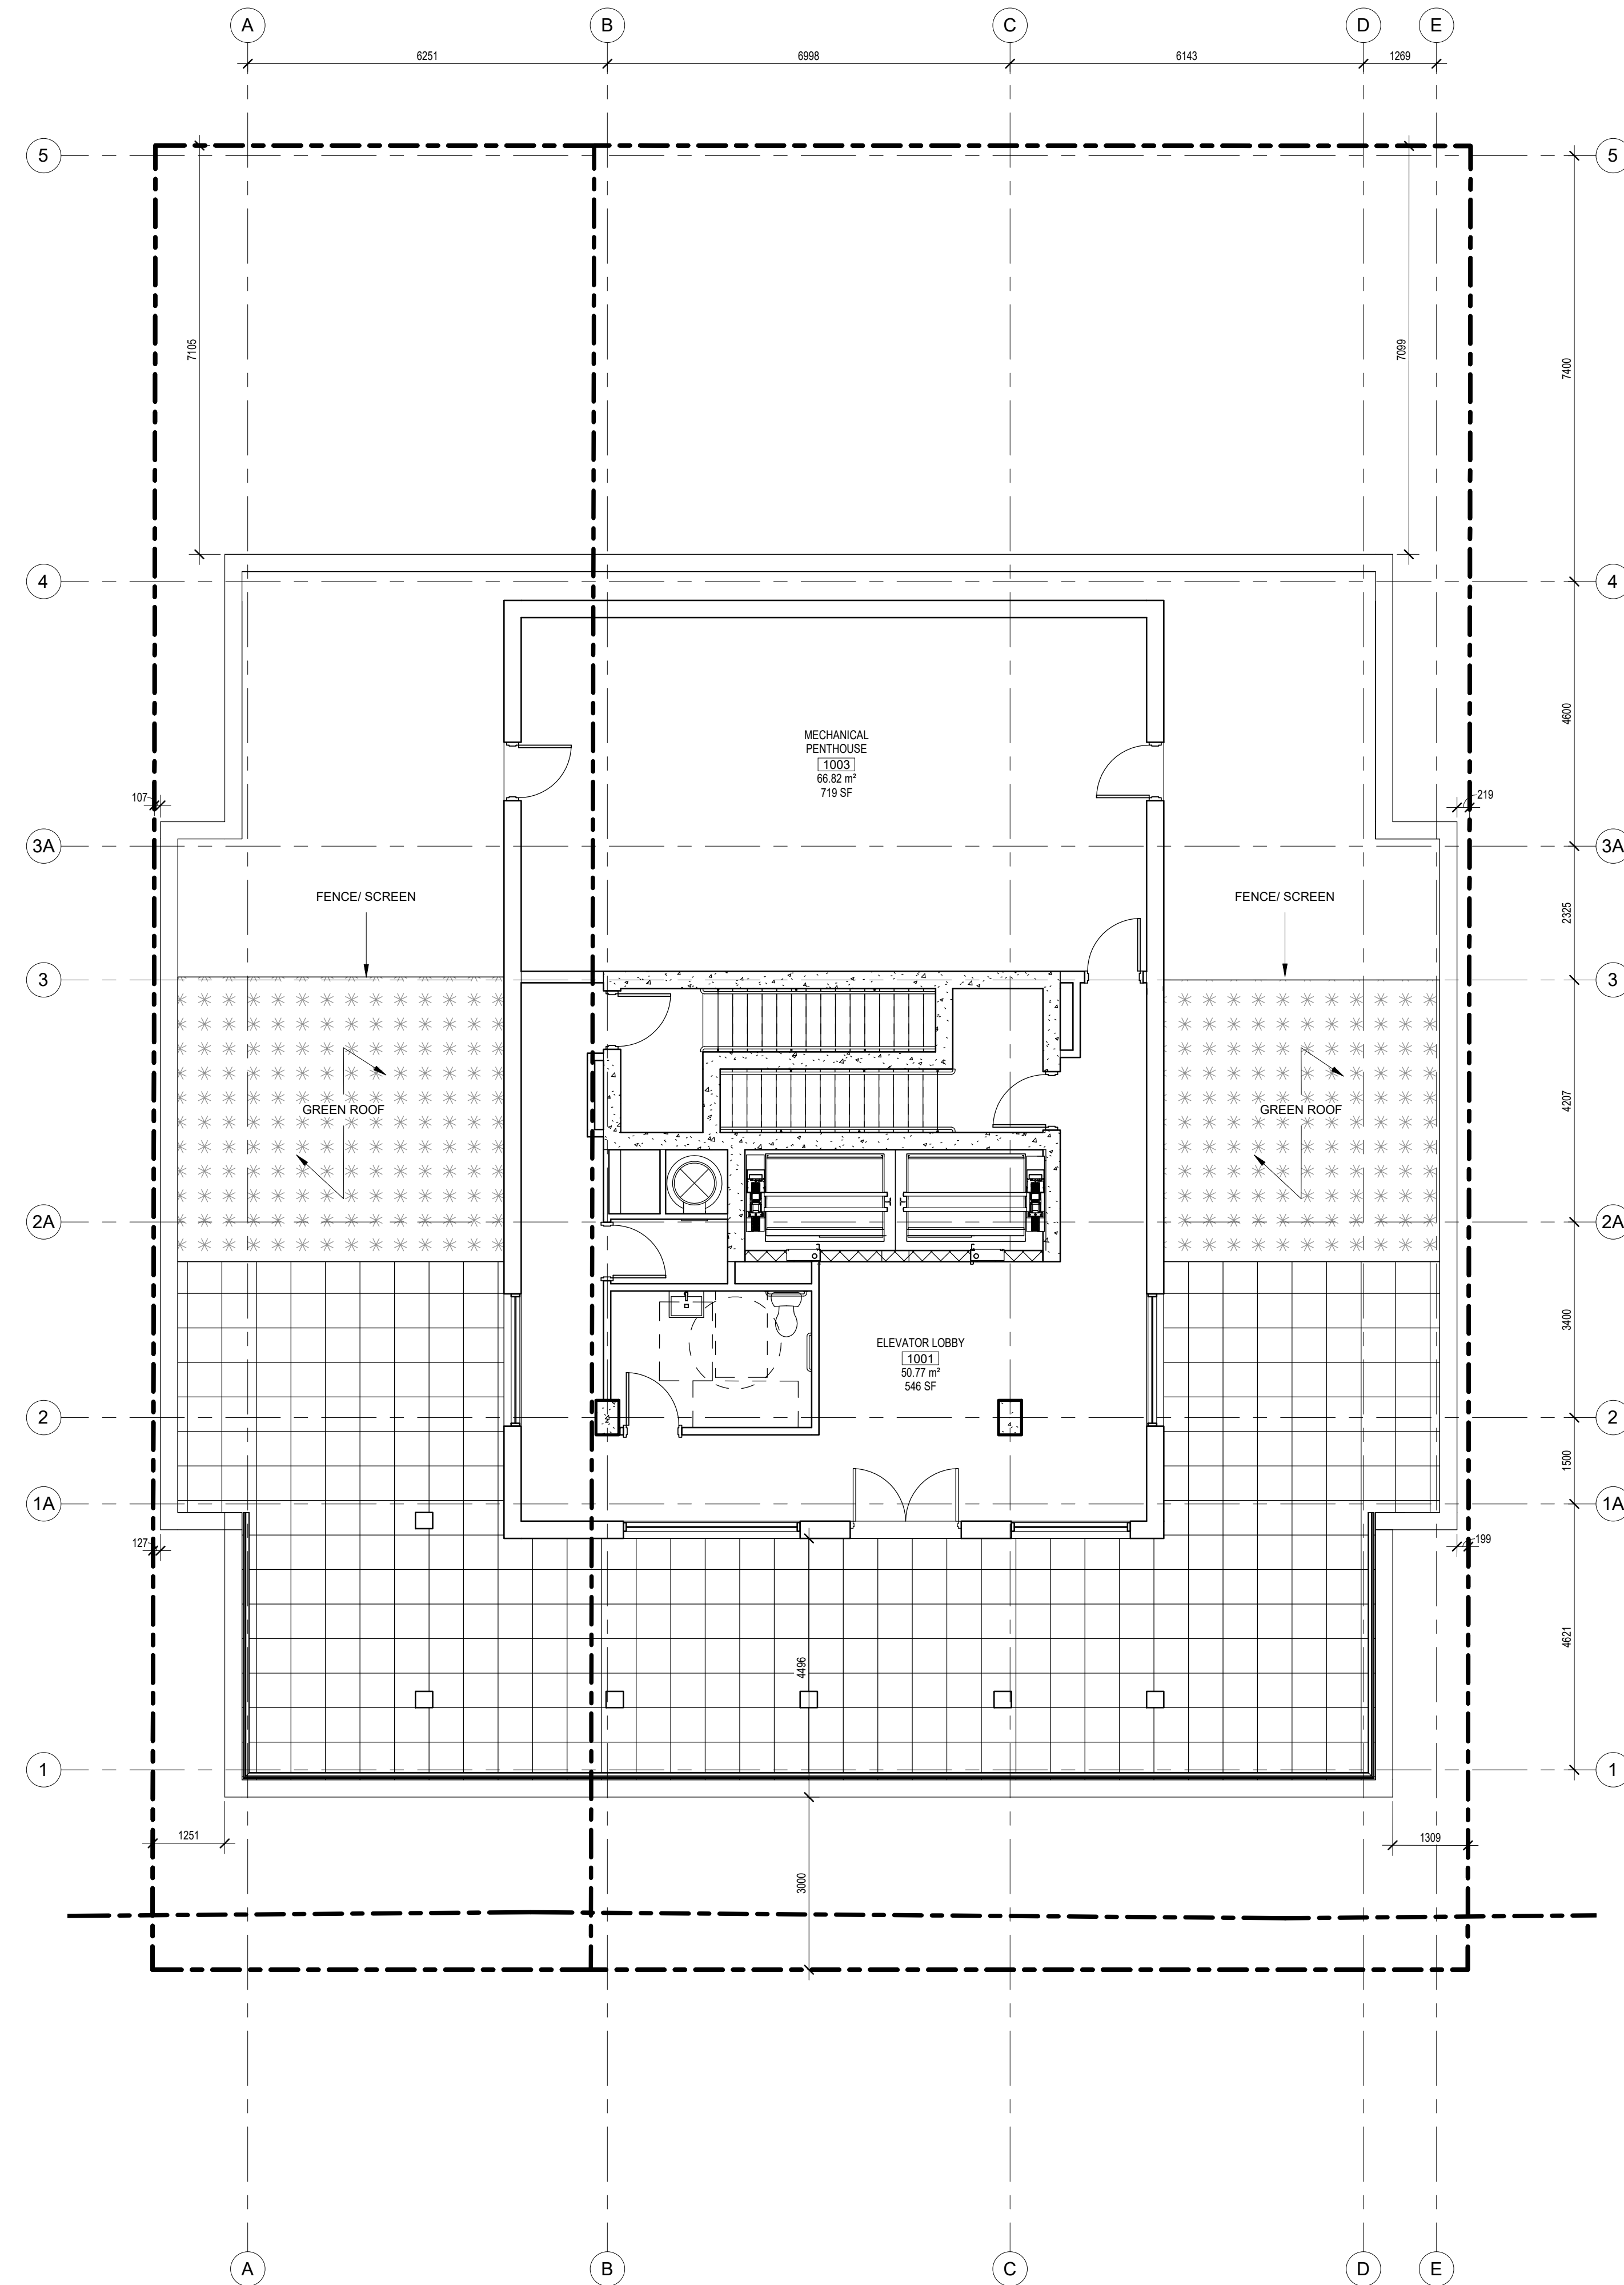

1 ROOF PLAN  
A-107 SCALE 1 : 75

OWNER  
**93 HOLLAND : 2364672 ONT. INC.**  
**91 HOLLAND : 2546928 ONT. INC.**  
 dmcholson@beamteam.com  
 613-277-7201

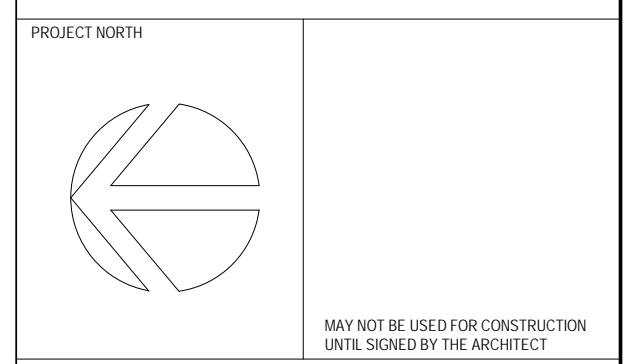

**chmiel**architects  
 200 - 109 Bank Street  
 Ottawa, ON K1P 5N5  
 t (613) 234-3585  
 f (613) 234-6224

**Six-Storey Residential on Holland**

91-93 Holland Avenue

PROJECT NO. 20-1898 DRAWN MD  
 SCALE 1 : 75 CHECKED RAC

DRAWING TITLE  
**ROOF PLAN**

DRAWING NO.

**A-107**

#18605

D07-12-21-0180